
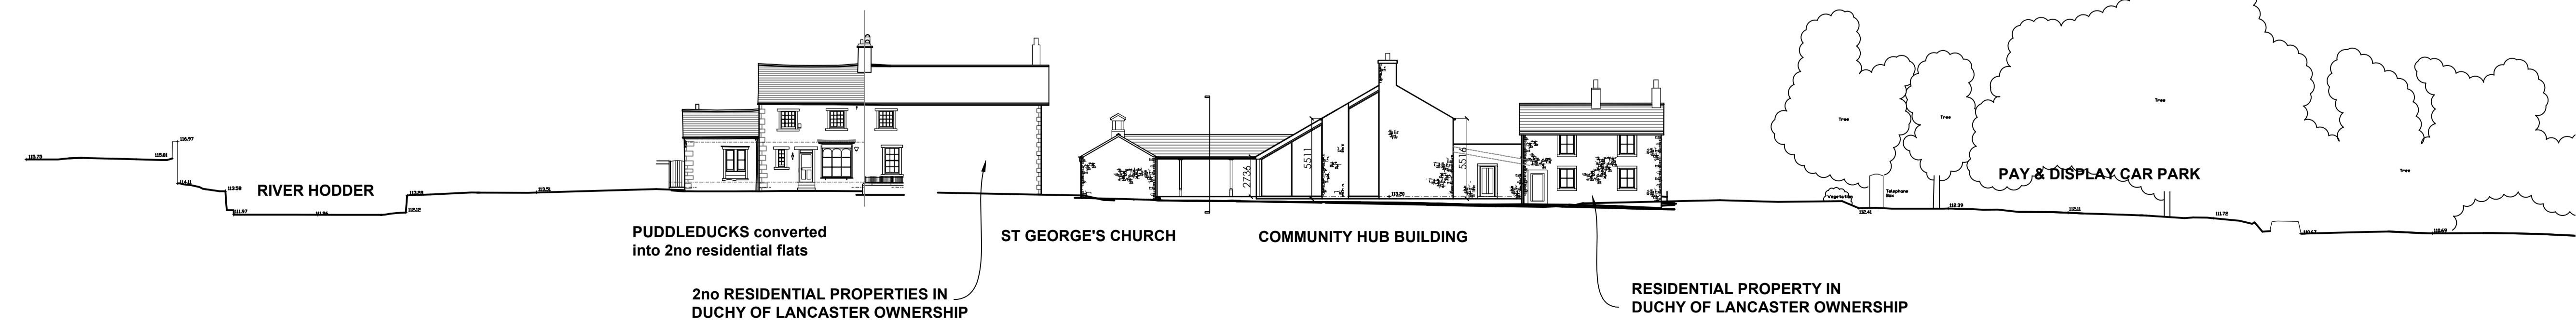
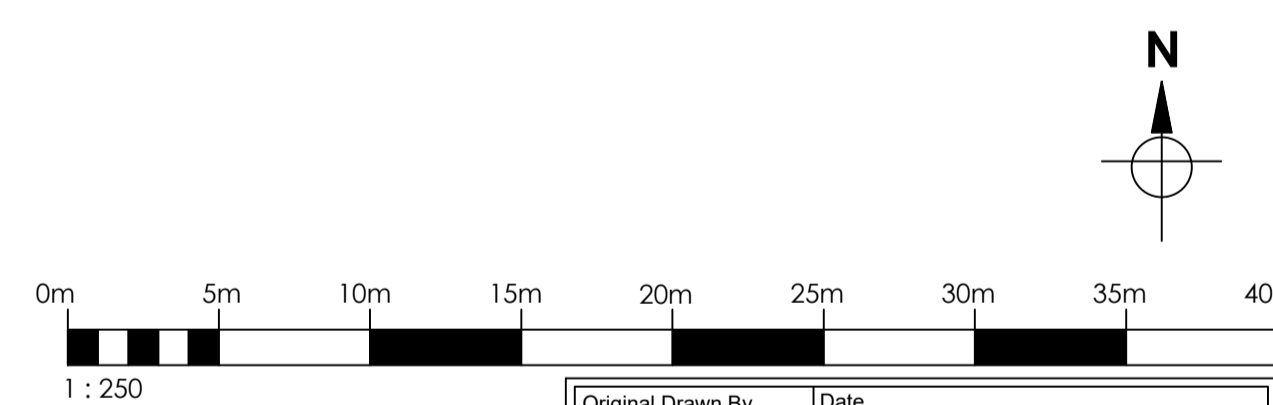


THIS DRAWING TOGETHER WITH THE DESIGN IS COPYRIGHT OF THE ARCHITECT. FIGURED DIMENSIONS SHOULD BE FOLLOWED AND SCALED DIMENSIONS SHOULD BE CHECKED WITH THE ARCHITECT. ANY DISCREPANCY MUST BE REPORTED TO THE ARCHITECT IMMEDIATELY AND PRIOR TO PROCEEDING.

REVISIONS
REV A: 18.03.22: Planning Amendments.

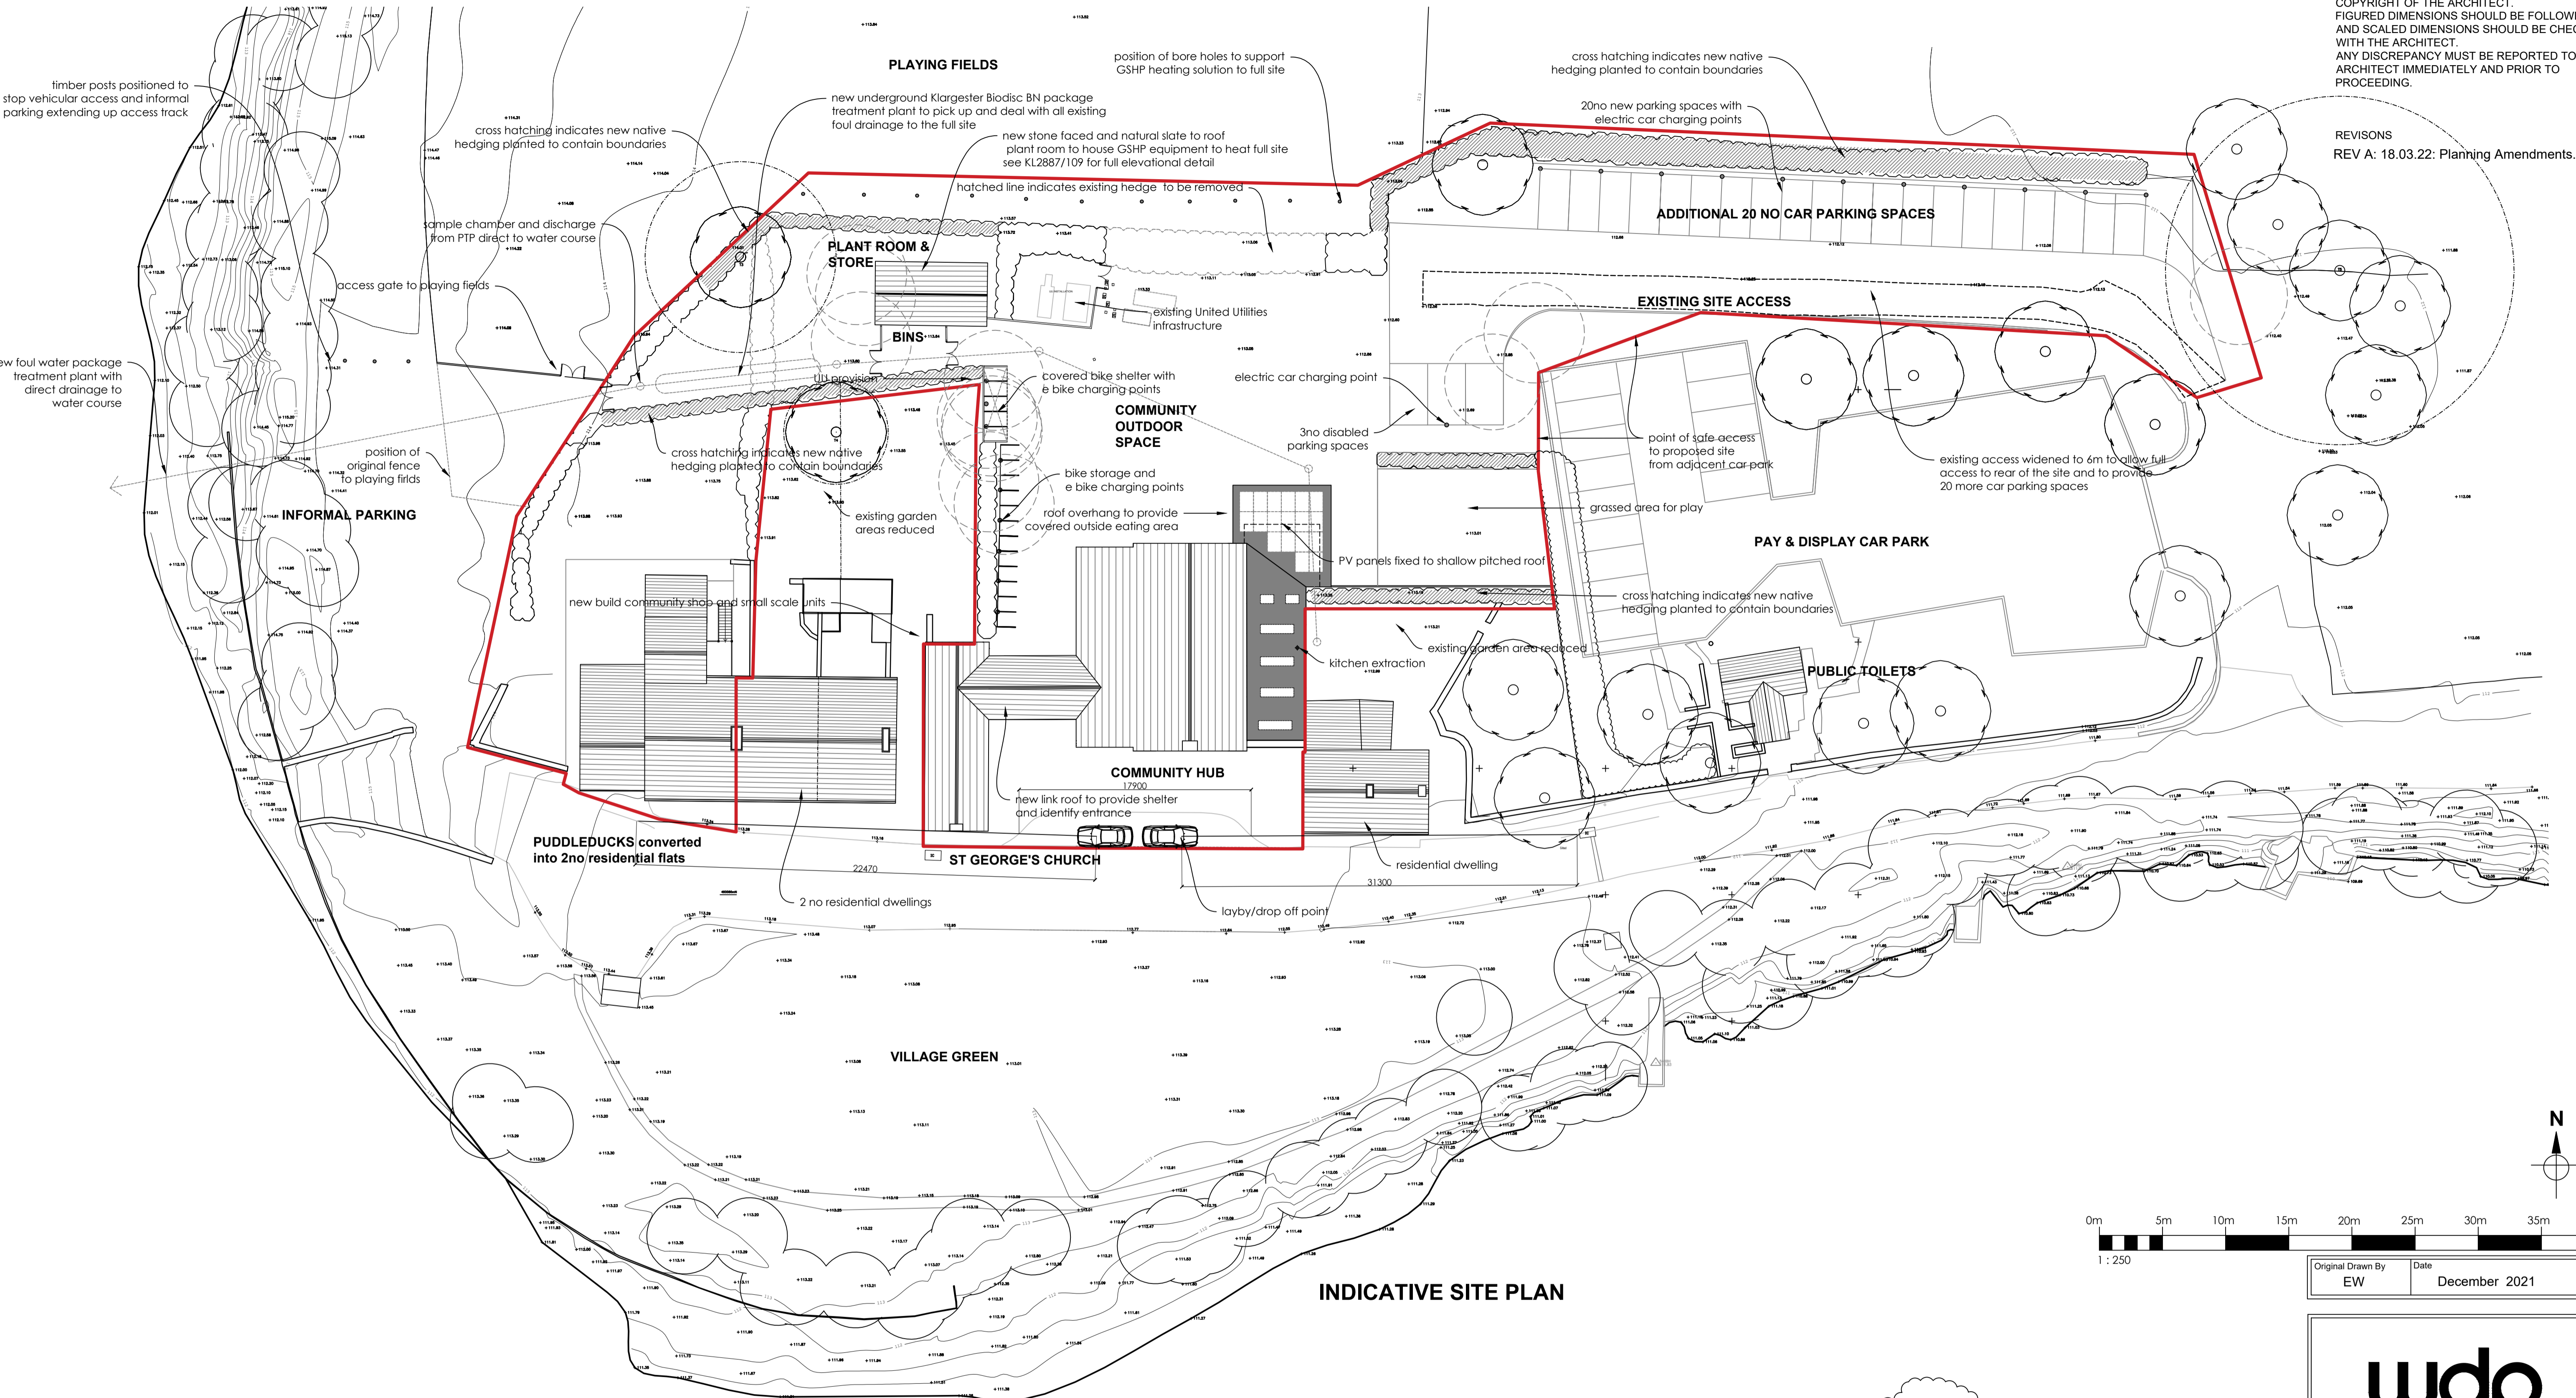

SOUTH ELEVATION (A - A)

Original Drawn By: EW Date: December 2021



the wright design partnership
 15 main street, kirby lonsdale, cumbria LA6 2AQ
 tel / 015242 71697 email / mail@wdparchitects.co.uk

Client: The Duchy of Lancaster
 Contract: OLD GARAGE SITE Dunsop Bridge

Drawing title: PROPOSED SITE PLAN & BLOCK PLAN

Scale: 1:250 Job No: KL2887 Dwg No: 105 A