


DO NOT SCALE FROM THIS DRAWING.
Use written dimensions only, if in doubt ASK
This drawing is protected under the copyright of 3D.G design

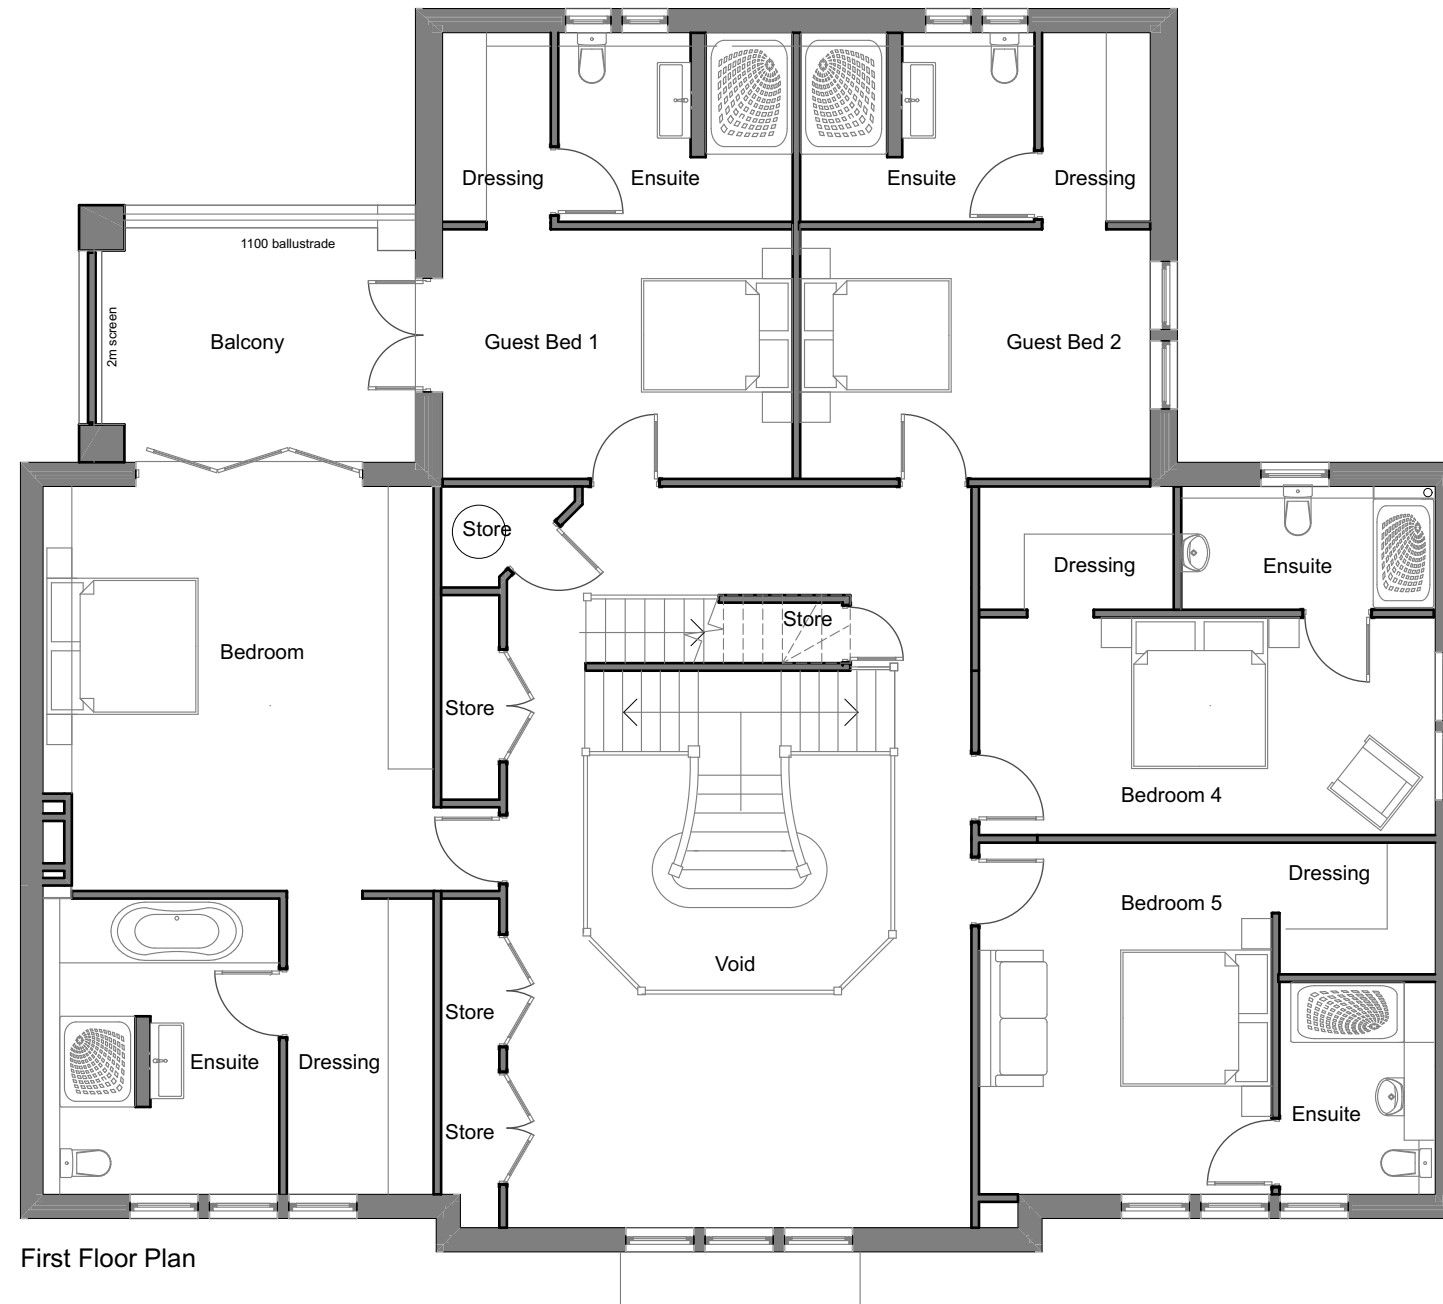

First Floor Plan

B	Balcony Screen Added	18.03.2022
A	Planning Application	28.01.2022
Rev	Description	Date
Project: 39 Clitheroe Road, Whalley. BB7 9AD		
Status: Planning Application		
Client: Westbridge Developments Ltd		
Drawing Title: First Floor Plan		
Project No: 010-759		
Drg No: 10	Rev: B	
Scale: 1:100 @ A3		
3D.G design architectural consultants		
11 Leyland House Lancashire Business Park Centurion Way Leyland Lancashire PR26 6TY		
t: 01772 367 150		
e: studio@3dgdesign.co.uk		
w: www.3dgdesign.co.uk		