


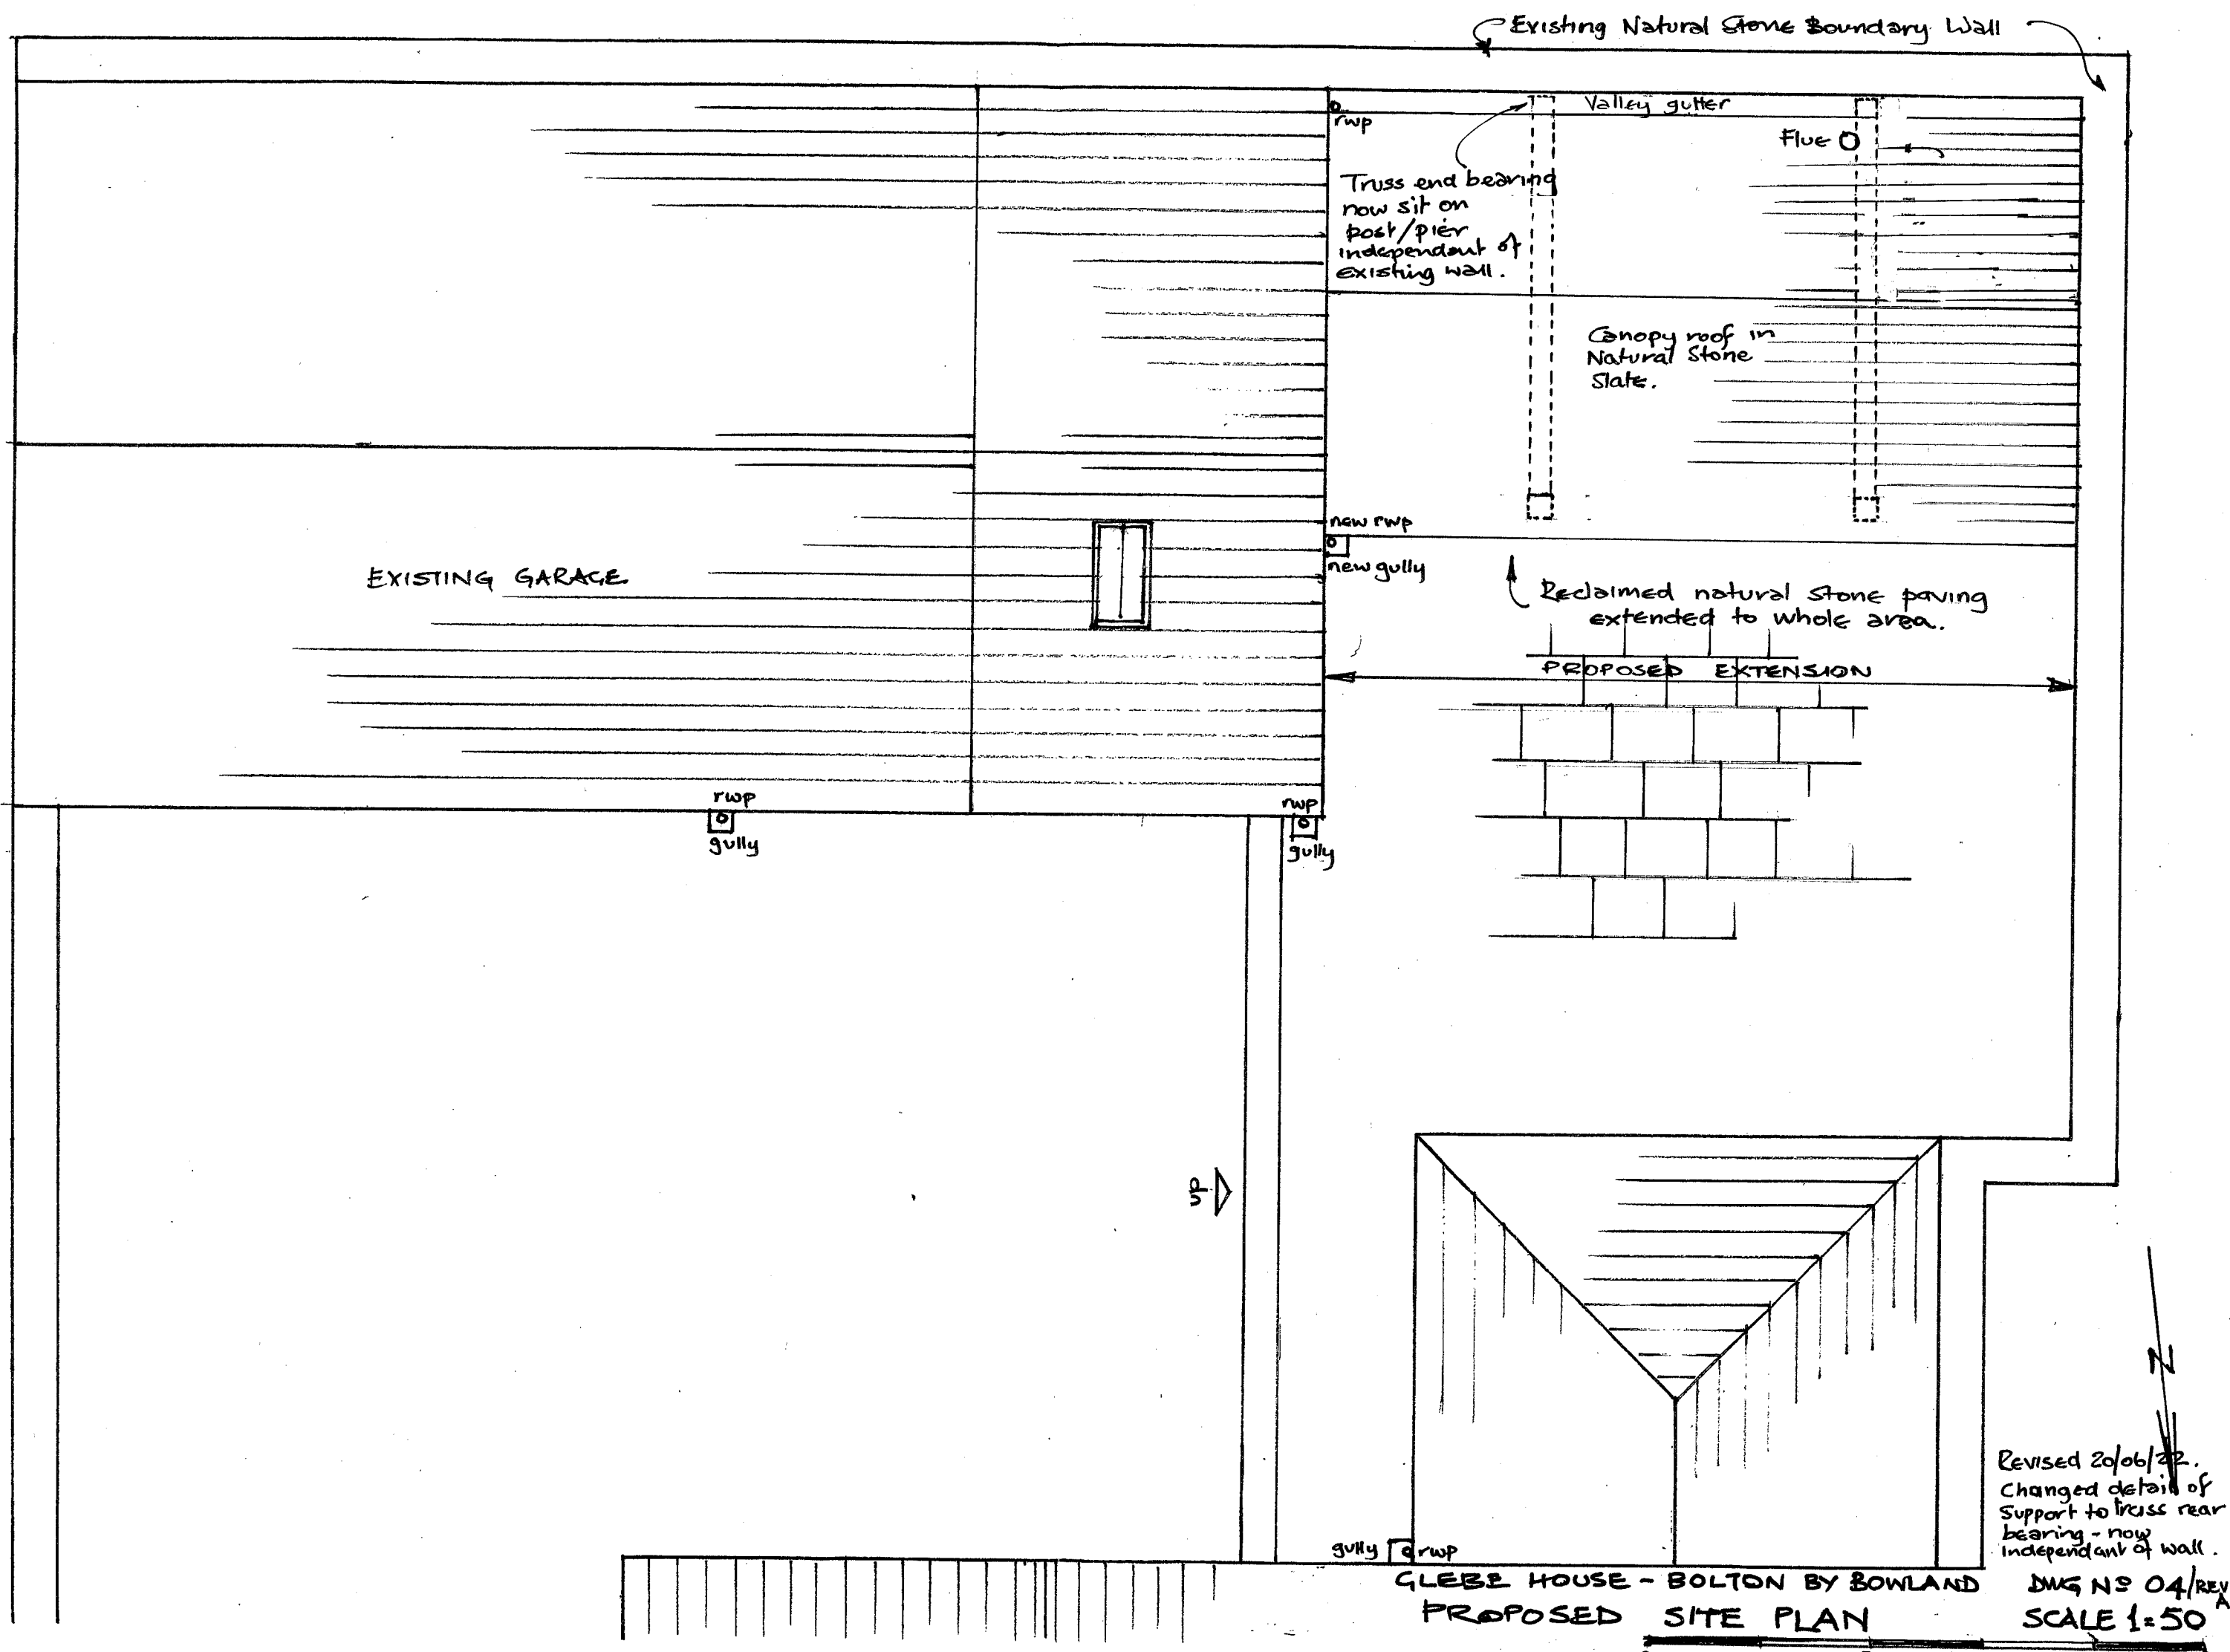

EXISTING GARAGE

Truss end bearing
now sit on
post/pier
independent of
existing wall.

Canopy roof in
Natural Stone
slate.

Reclaimed natural stone paving
extended to whole area.

PROPOSED EXTENSION

Revised 20/06/22.
Changed detail of
support to truss rear
bearing - now
independent of wall.

GLEBE HOUSE - BOLTON BY BOWLAND
PROPOSED SITE PLAN

DWG NO 04/REV A
SCALE 1:50

