
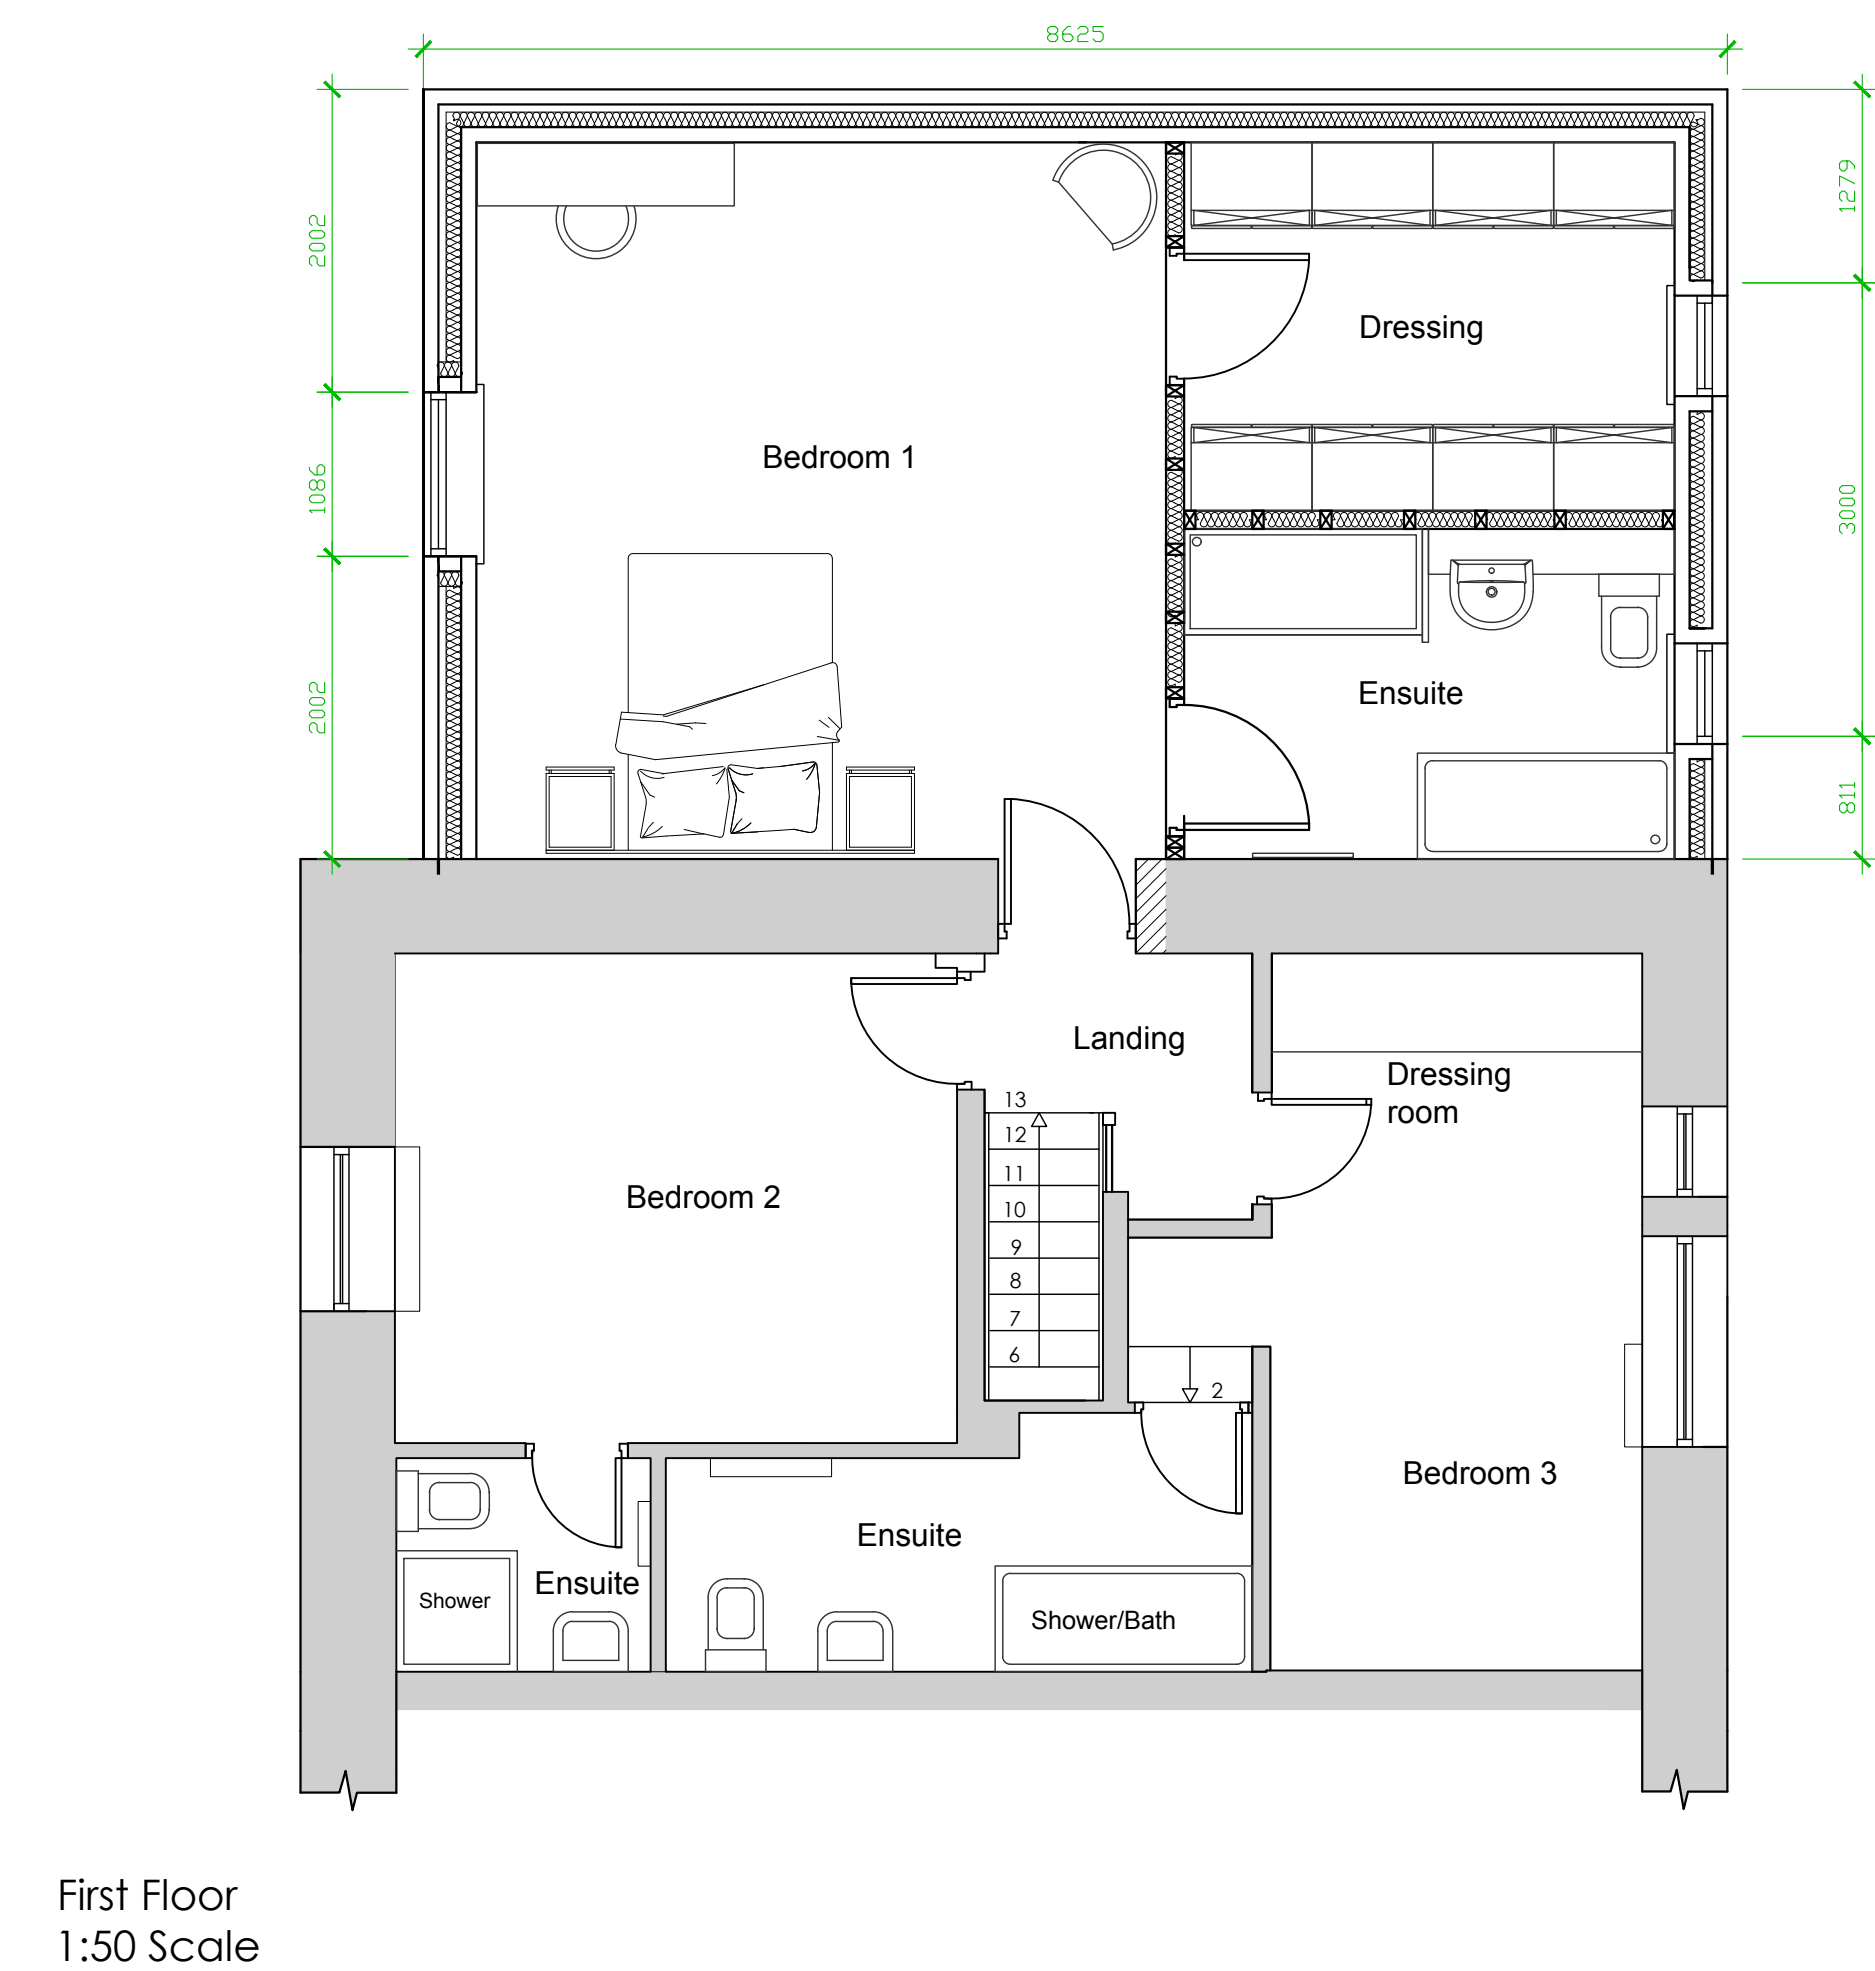
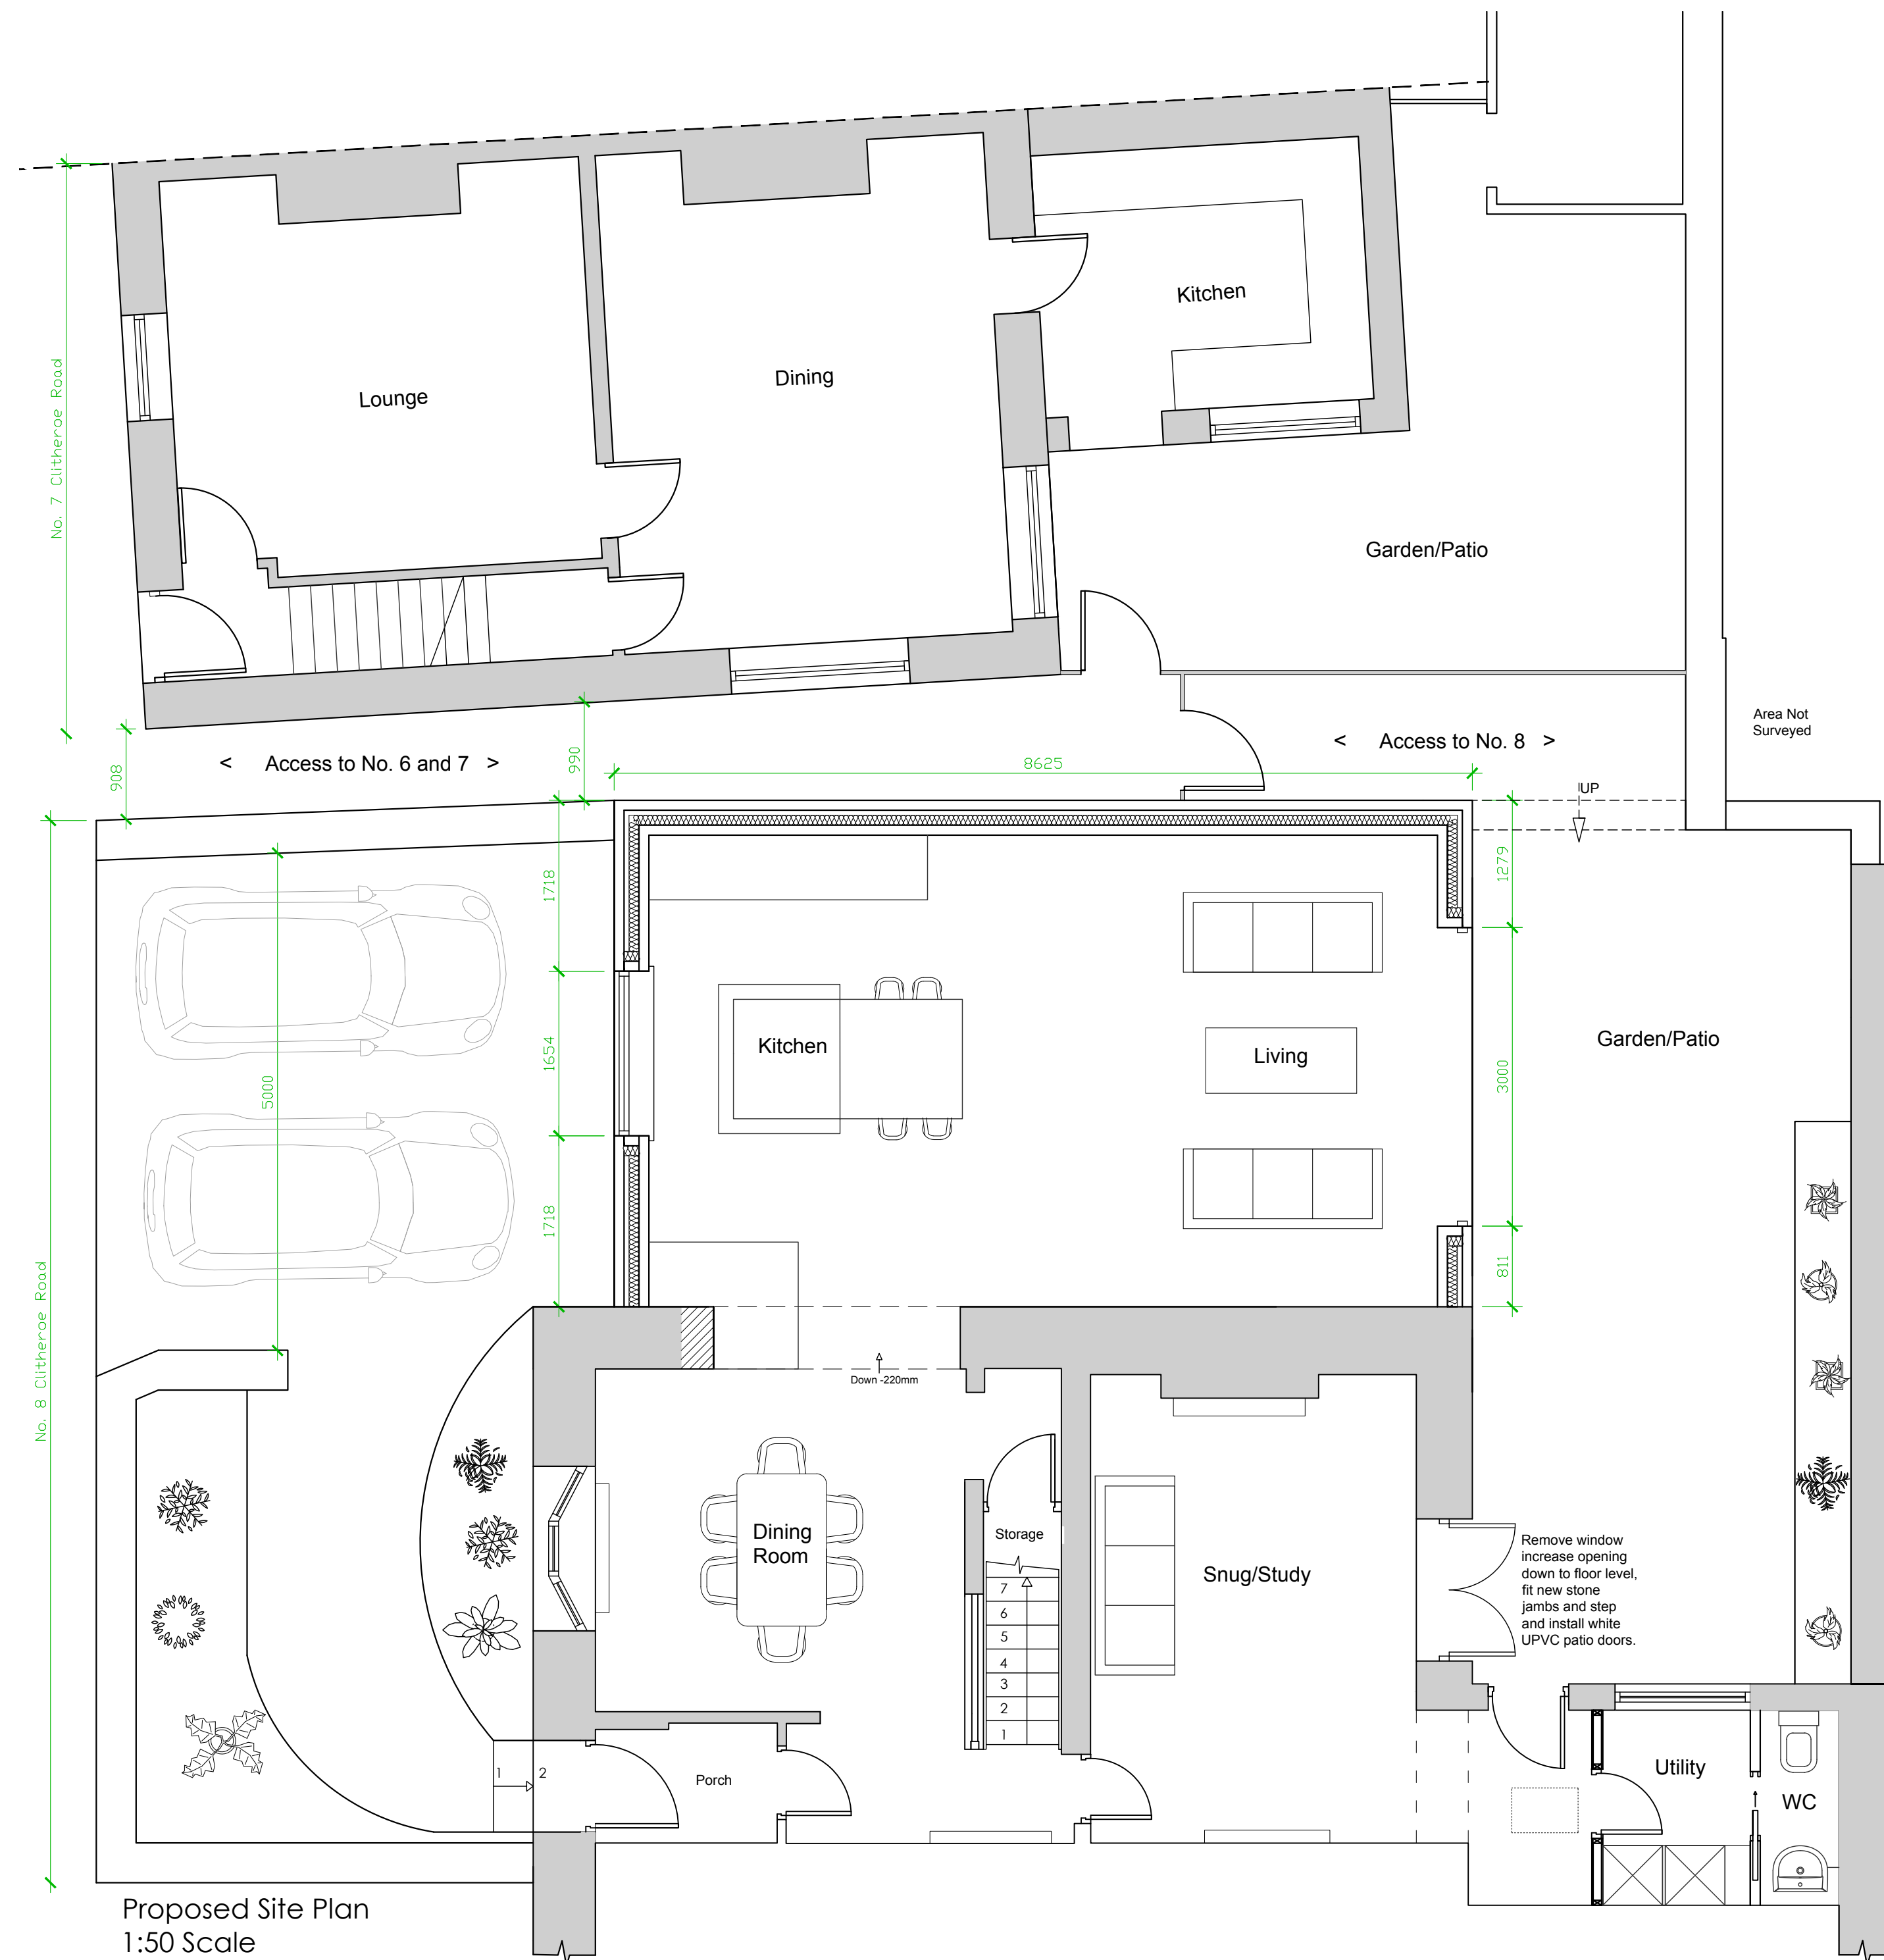
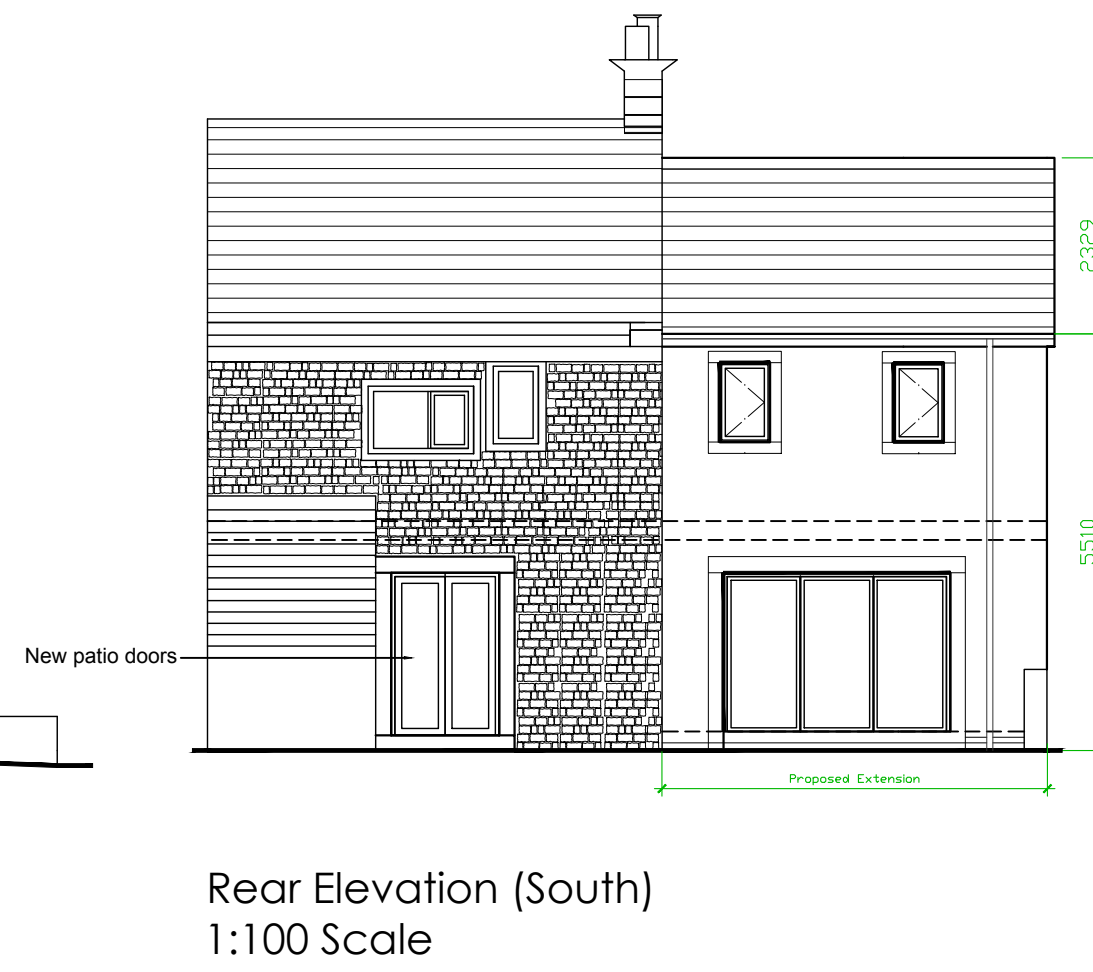
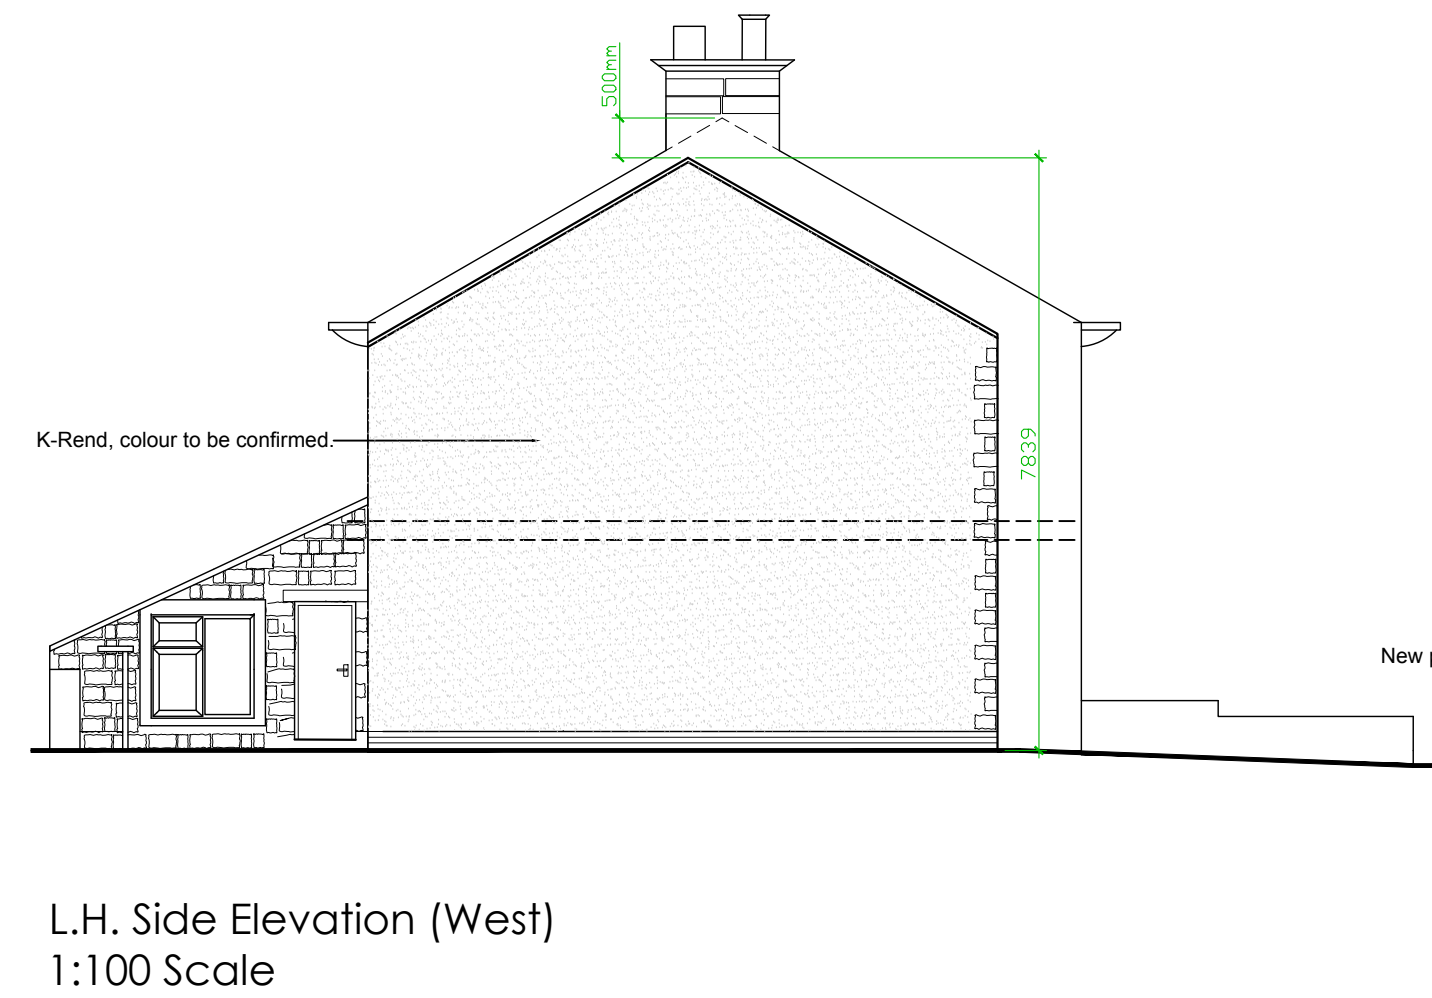
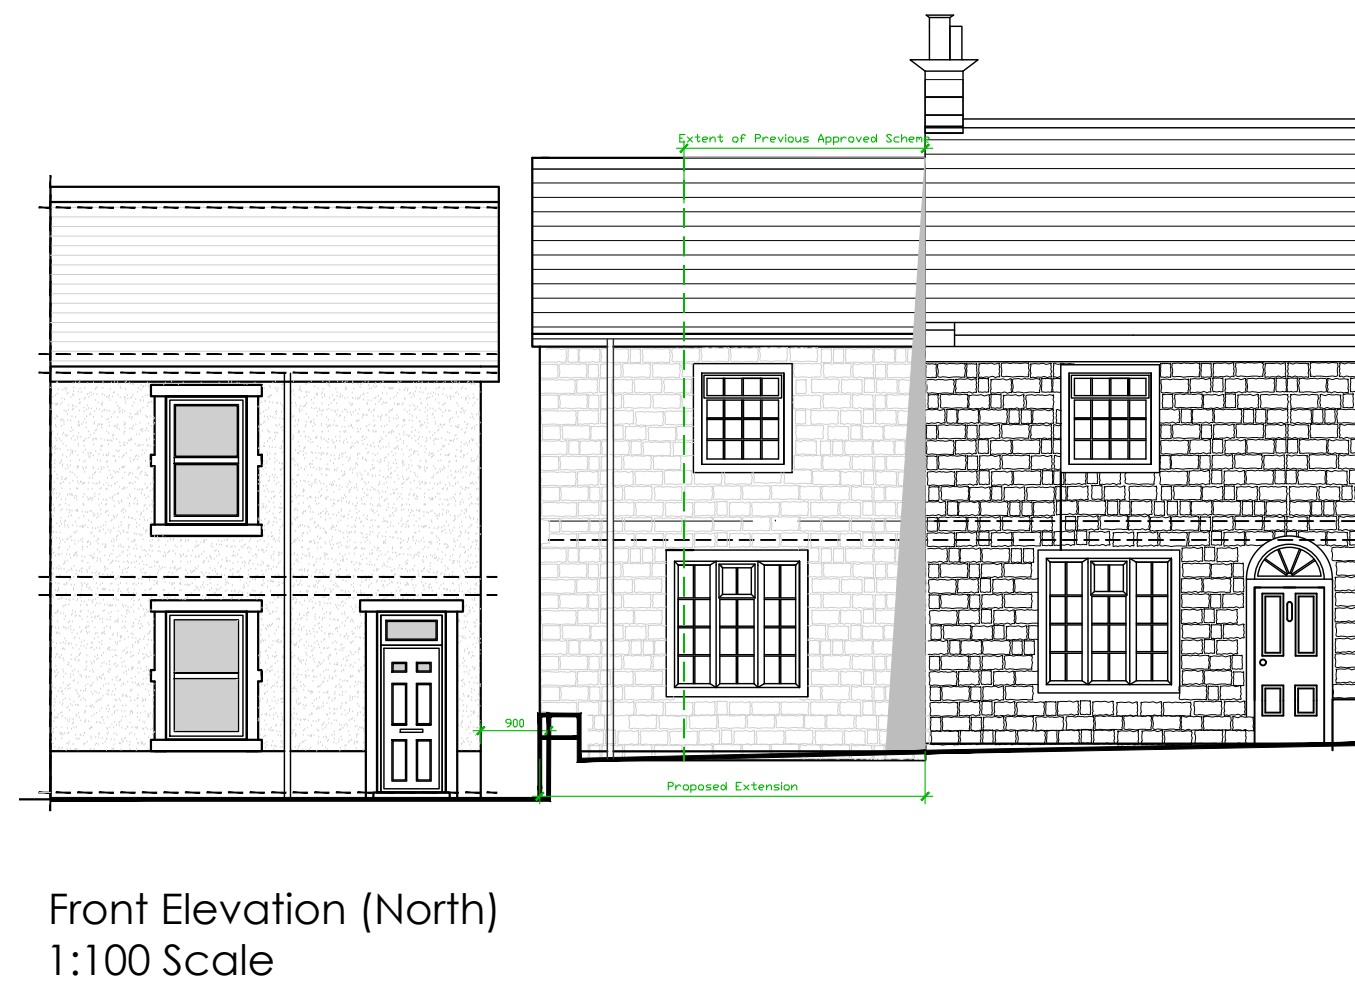


This drawing is to be read in conjunction with all relevant Architect, consultants' and specialists' drawings and specifications. The Architect is to be notified of any discrepancies before proceeding. Do not scale from this drawing. All dimensions and levels are to be checked on site. This drawing is subject to copyright. All work carried out before Planning and Building Permission has been granted is at the contractor/clients risk.

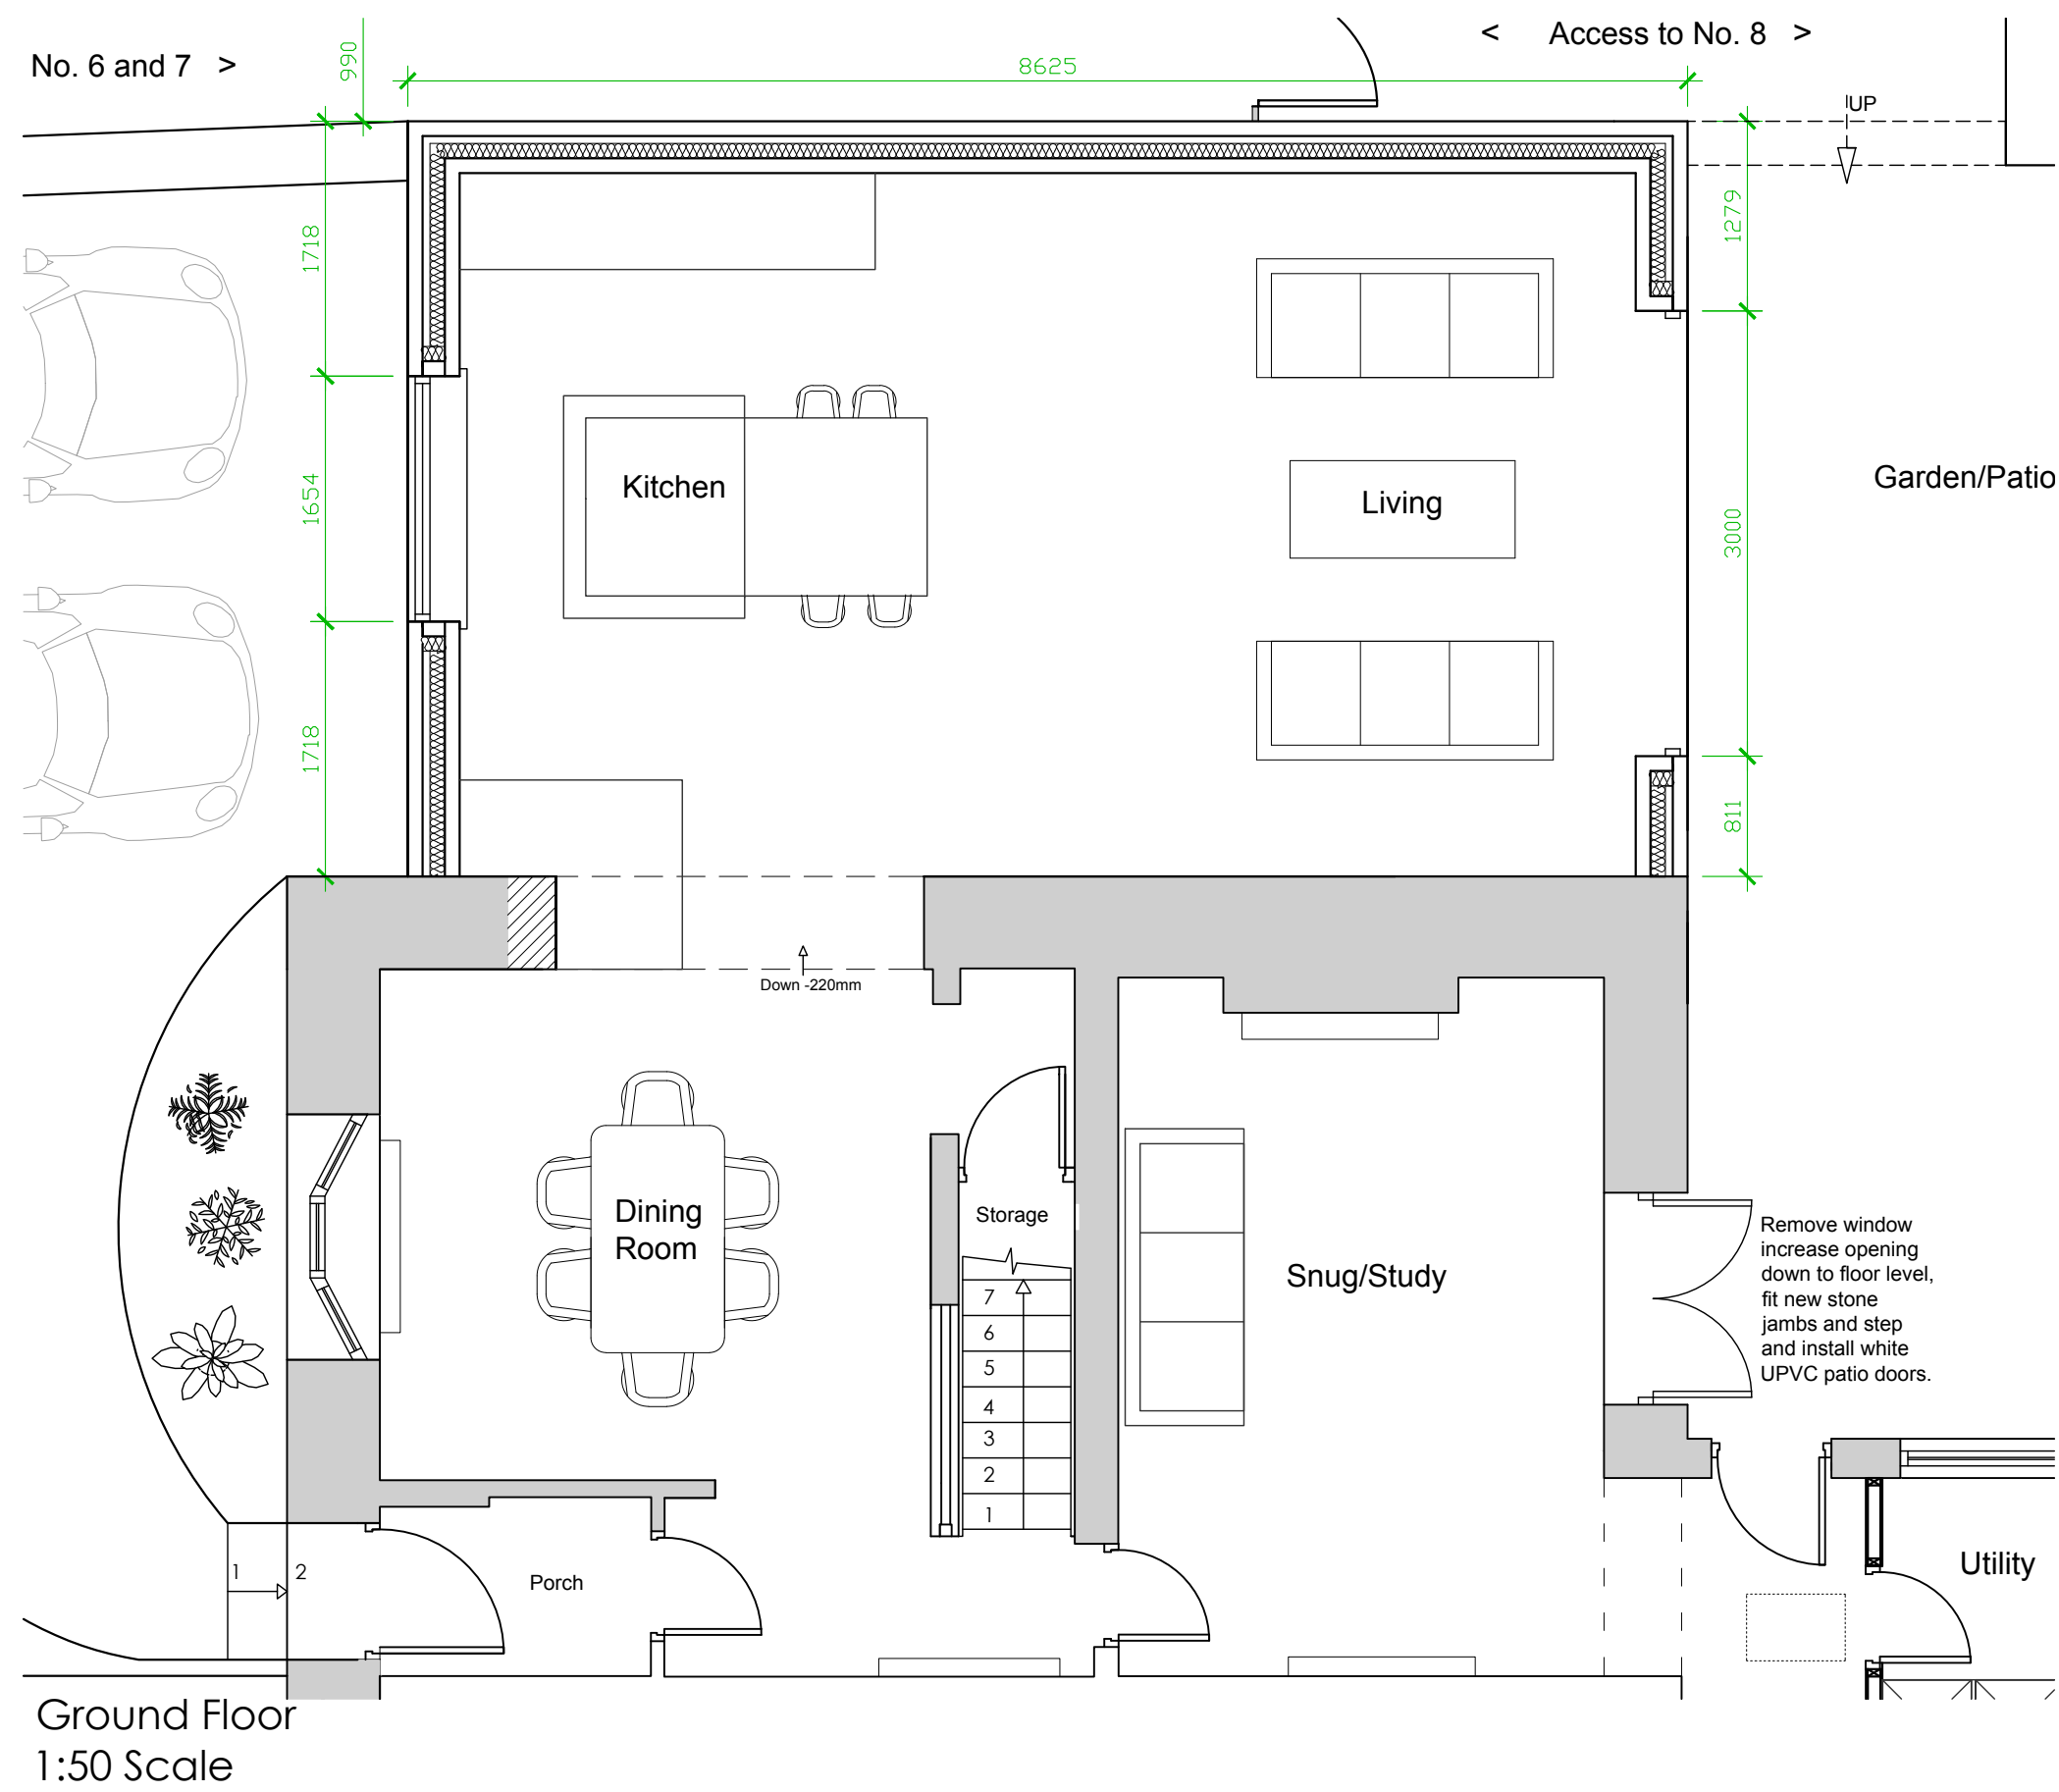

Rev A: 2no. gable windows omit. 17.05.2022

Client  
Chris Sullivan

Job Title  
8 Spring Gardens  
Waddington  
Clitheroe Road

Drawing Title  
Proposed Floor Plans, Elevations  
and Site Plan

Scale  
Various @ A1

Date  
Jan 2022

Drawn  
TDS

**spa** ARCHITECTS

SUNDERLAND PEACOCK & ASSOCIATES LTD.  
HAZELMERE, PIMLICO ROAD, CLITHEROE  
LANCASHIRE, BB7 2AG  
T 01200 423178 F 01200 427328  
E info@sunderlandpeacock.com  
www.sunderlandpeacock.com

6572 -P01A