




ORIGINAL PROPOSED ELEVATIONS

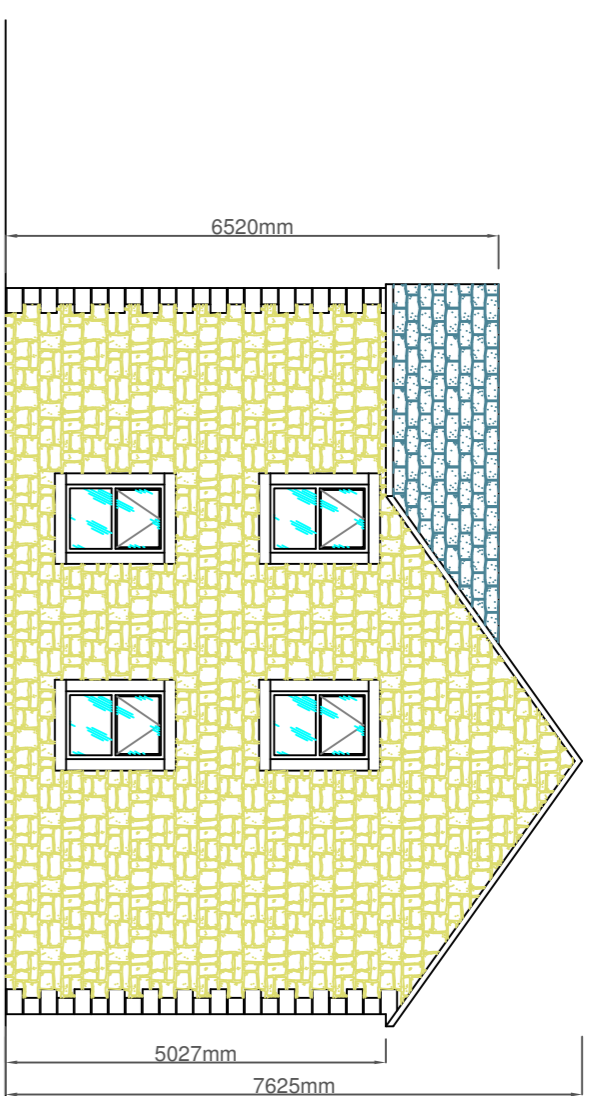


Side Elevation (South-East)

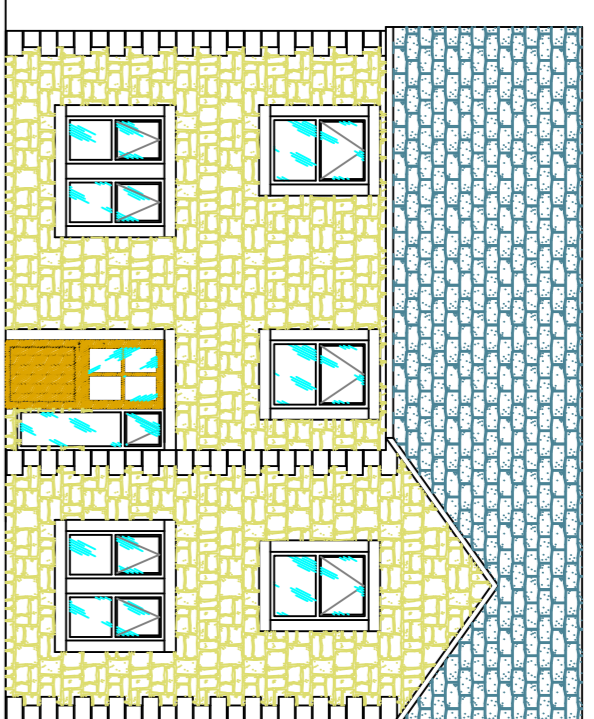

Front Elevation (South-West)

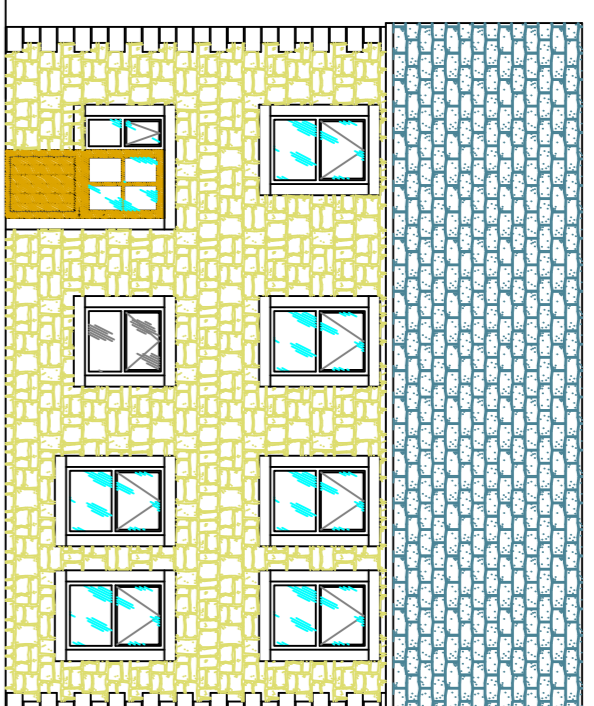


Rear Elevation (North-East)

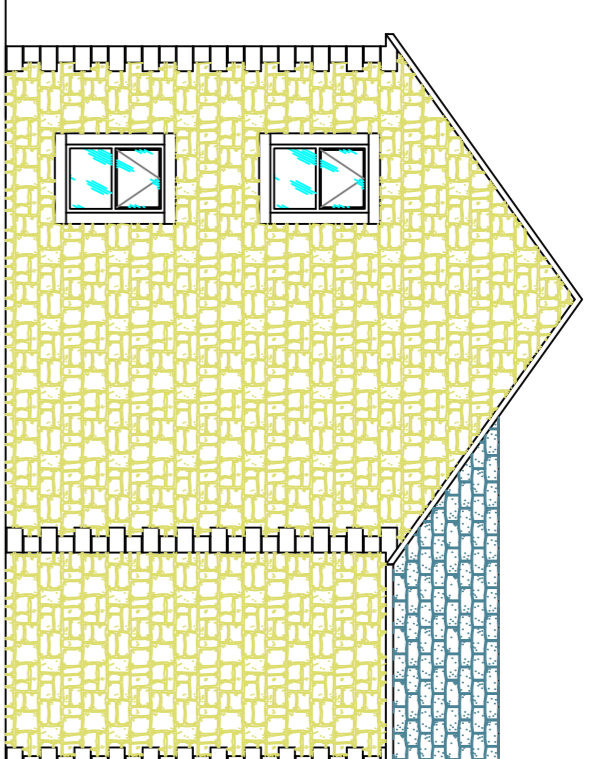


Side Elevation (North-West)

ORIGINAL PROPOSED PLAN

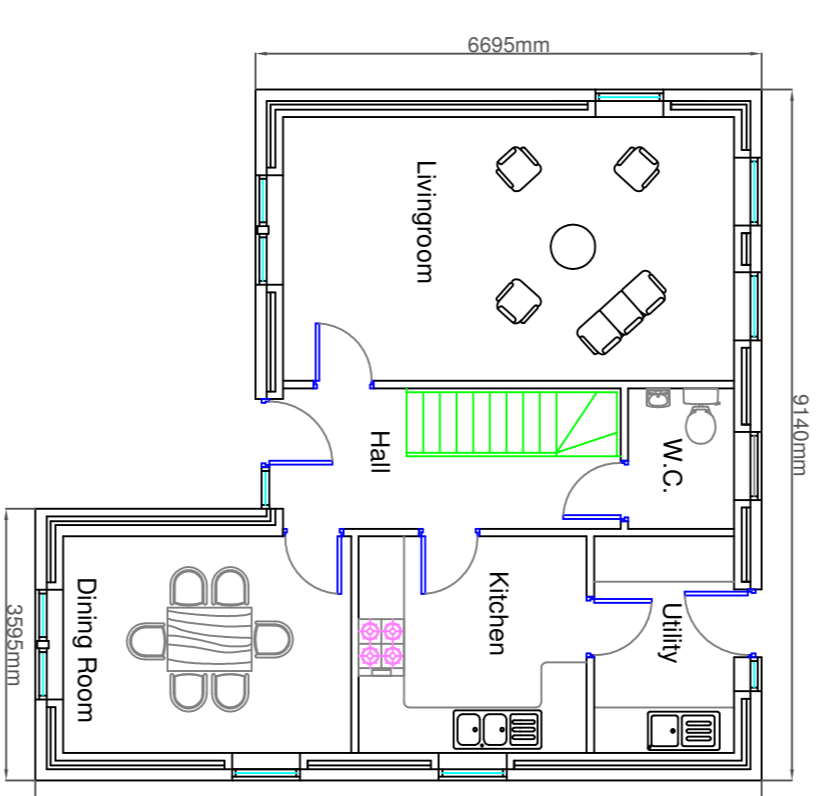

Ground Floor Plan.

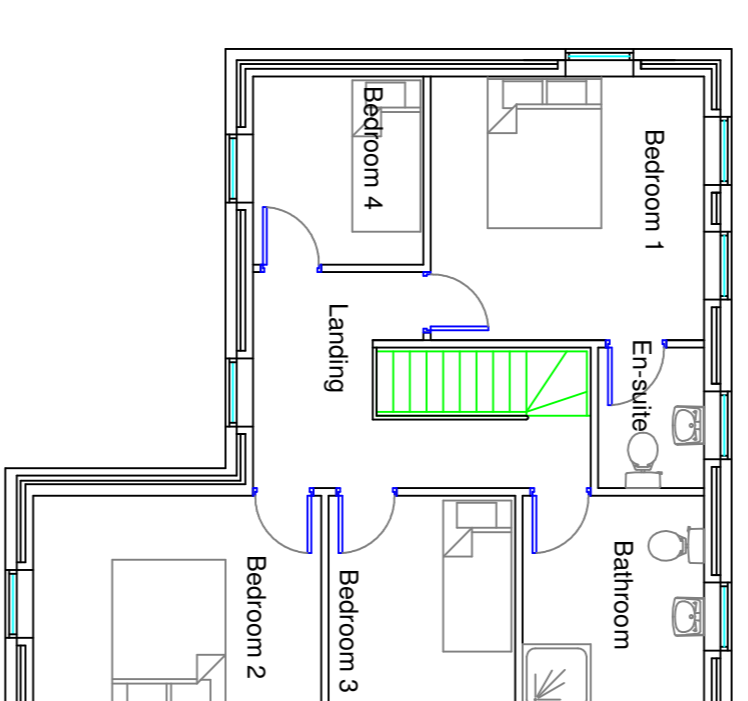


First Floor Plan.

SCALE = 1:100

PROPOSED SITE PLAN



LOCATION PLAN

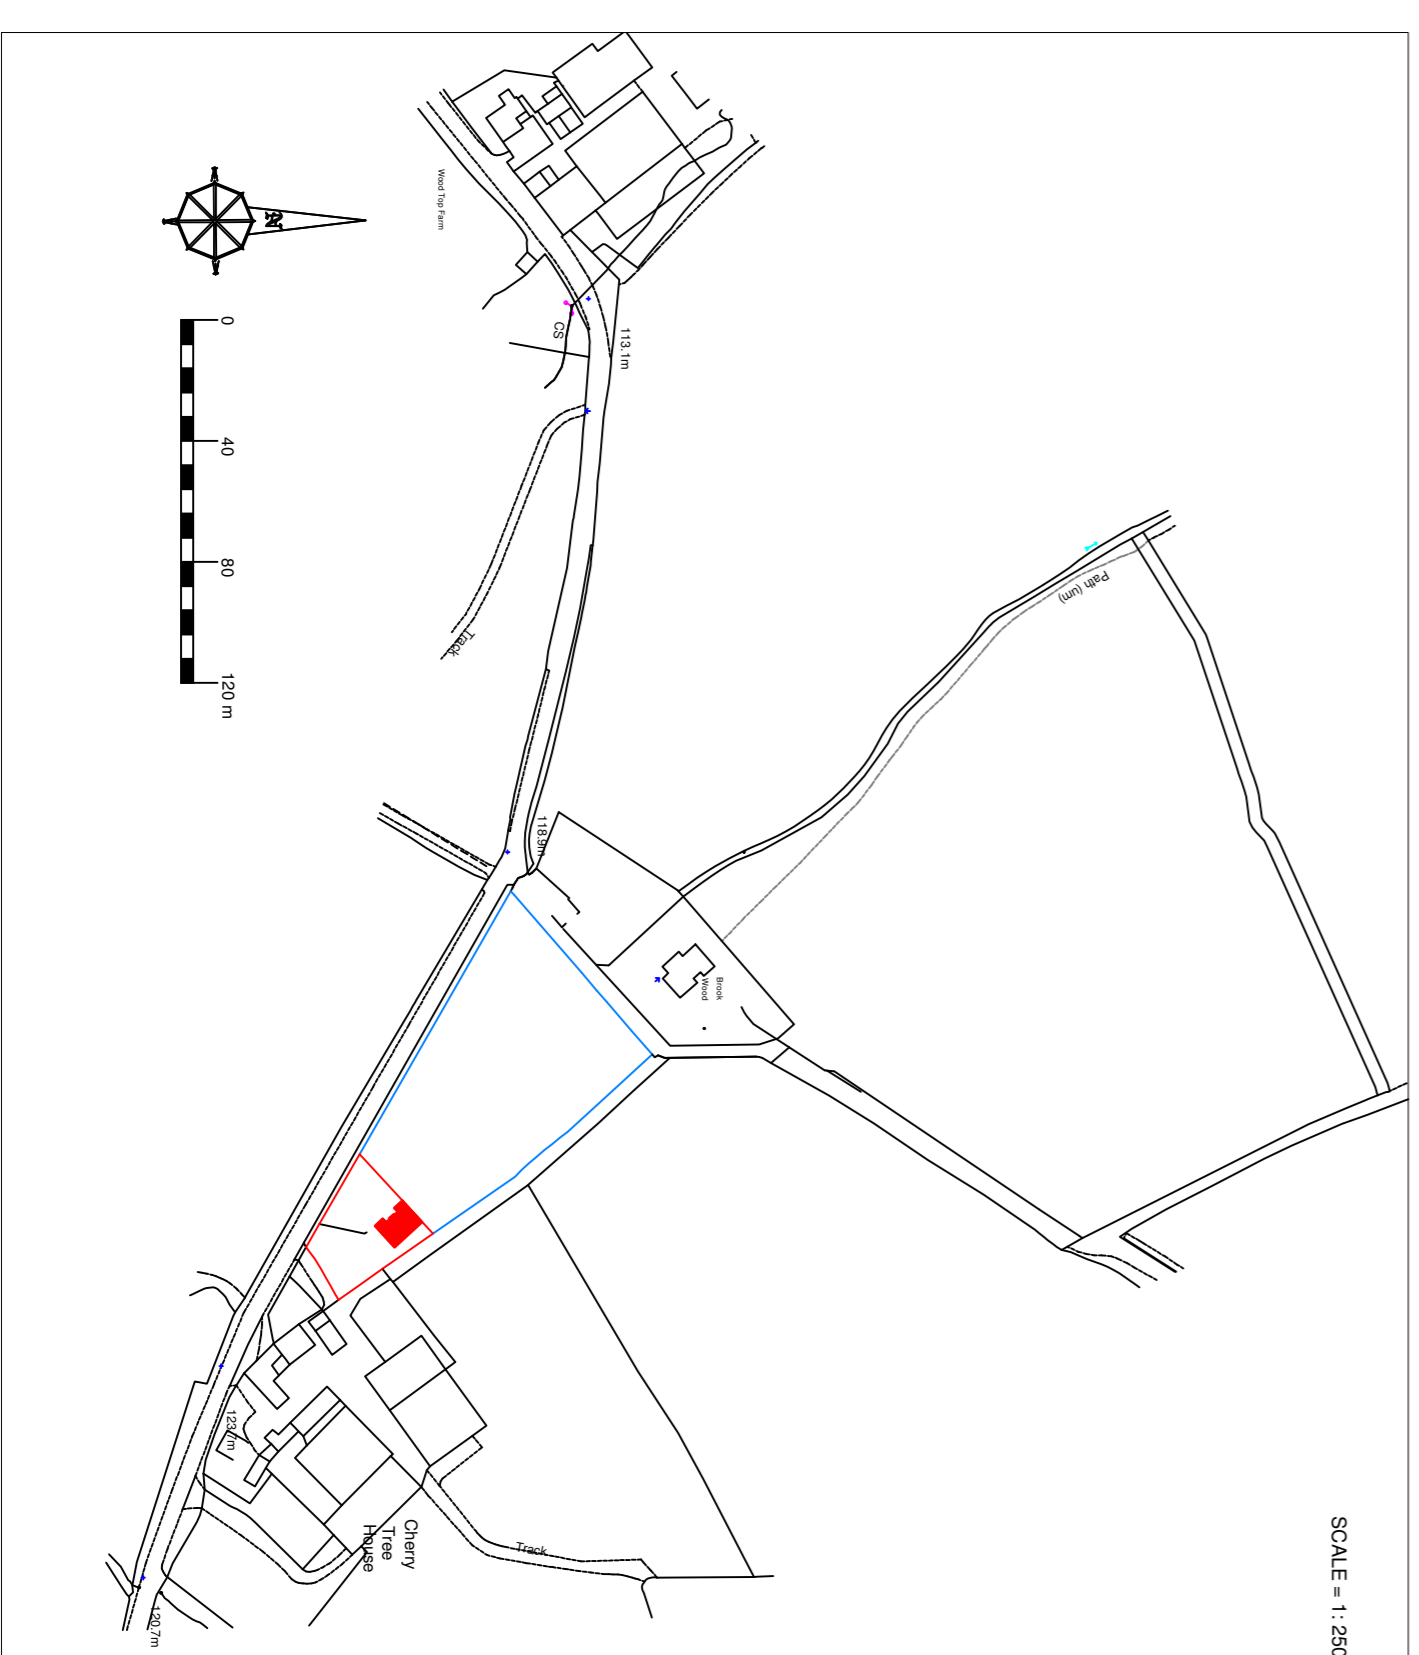

Amend A - Red line boundary

J.HADFIELD, ENGINEERING,SURVEYING.			
Spring House, Clipping, Lamsaline, PR3 2QC Tel: 07740 929096			
Client Details: Messrs. Robinson.			
Project Details: APPROVED PROPOSED PLANS & ELEVATIONS SITE & LOCATION PLANS			
Project Address: CHERRY TREE COTTAGE CHIRPING RD CLITHEROE			
Project Number: 518 / 101	Date: OCT/21	Scale: 1:100	By: JH
DO NOT SCALE THIS DRAWING. CHECK ALL DIMENSIONS ON SITE.			
THIS DRAWING IS PROVIDED AS INFORMATION ONLY. IT IS NOT TO BE USED FOR CONSTRUCTION OR FOR ANY OTHER PURPOSE WITHOUT THE WRITTEN PERMISSION OF THE SURVEYOR.			