




**Existing Front (east) Elevation**  
1 : 100

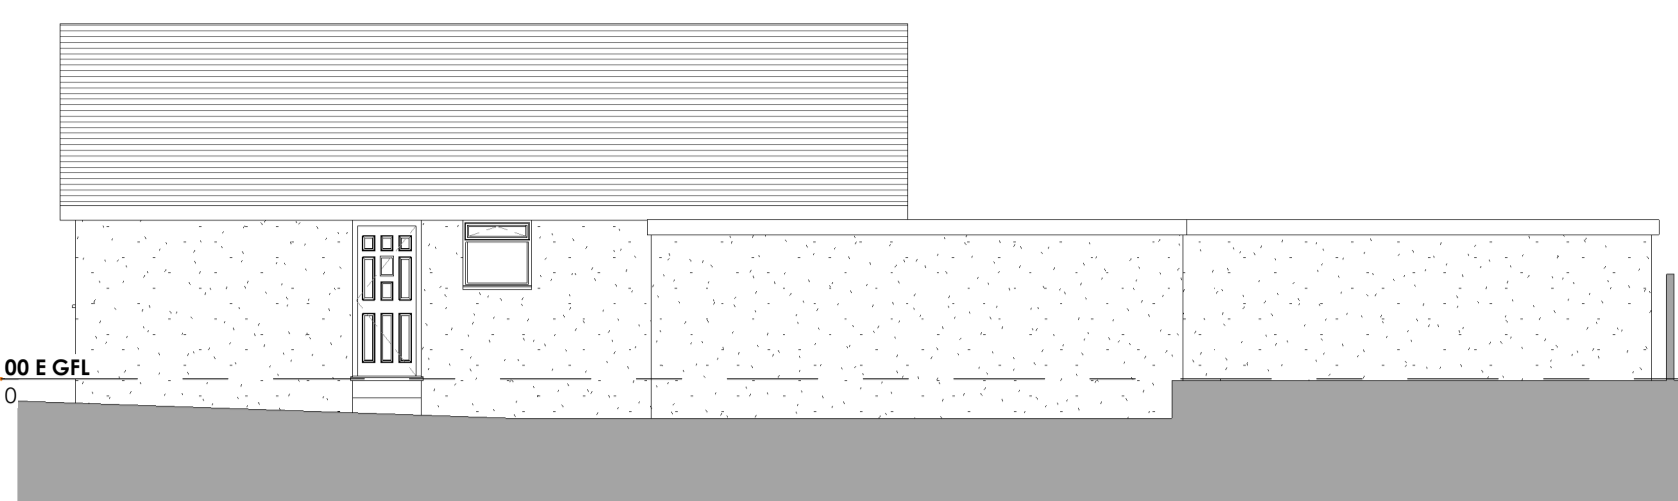


**Existing Side (north) Elevation**  
1 : 100

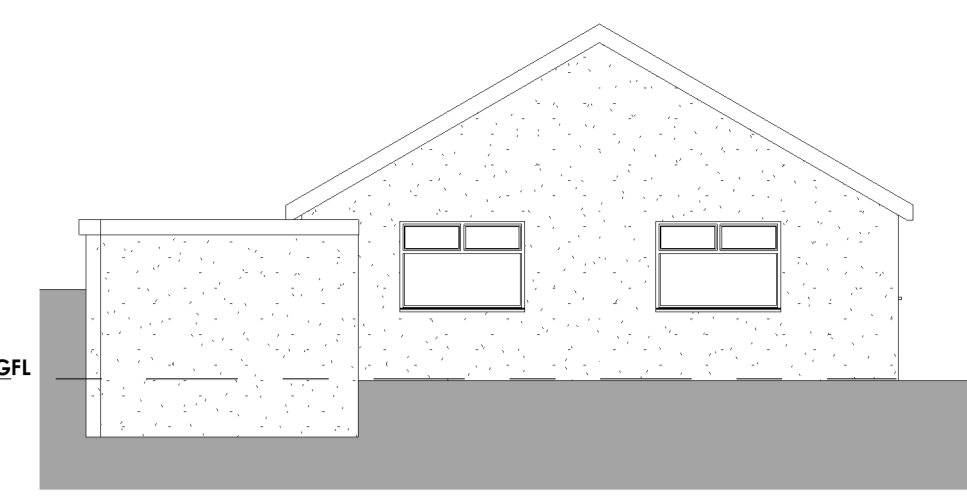


**Existing Rear (west) Elevation**  
1 : 100

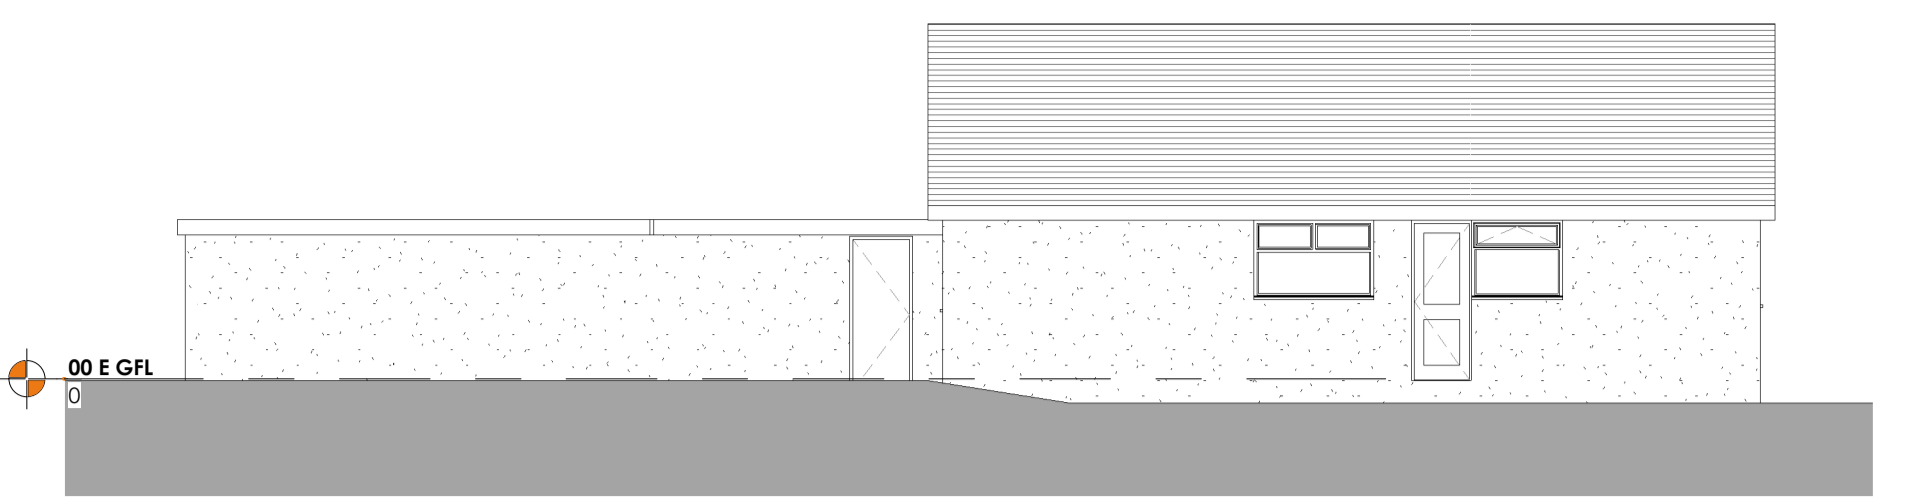


**Existing Side (south) Elevation**  
1 : 100

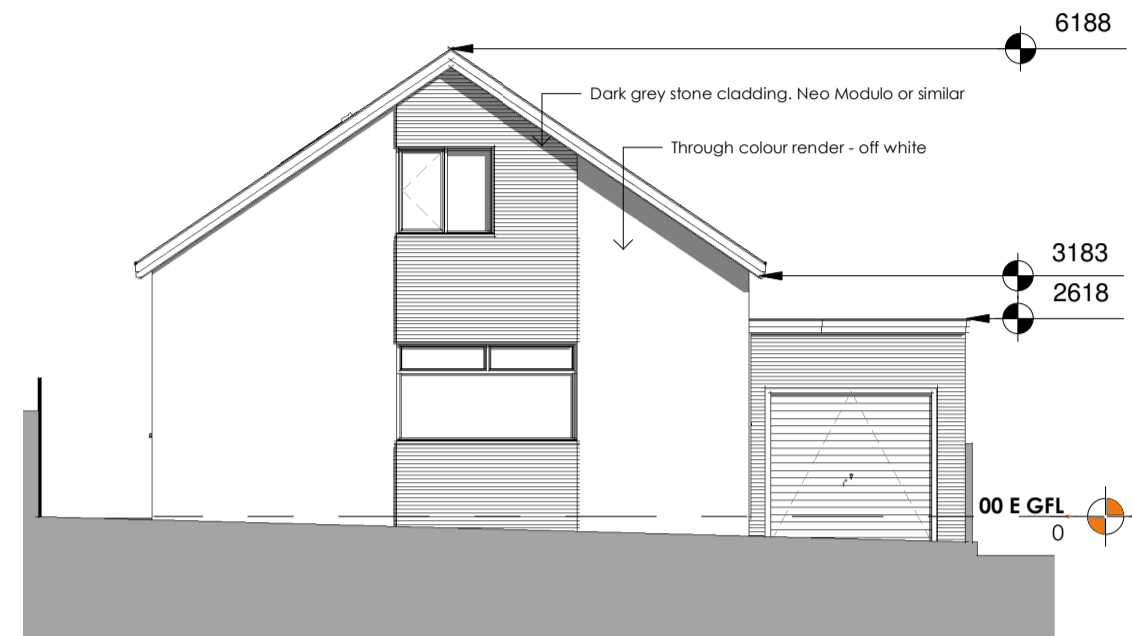

**Proposed Front (east) Elevation**  
1 : 100

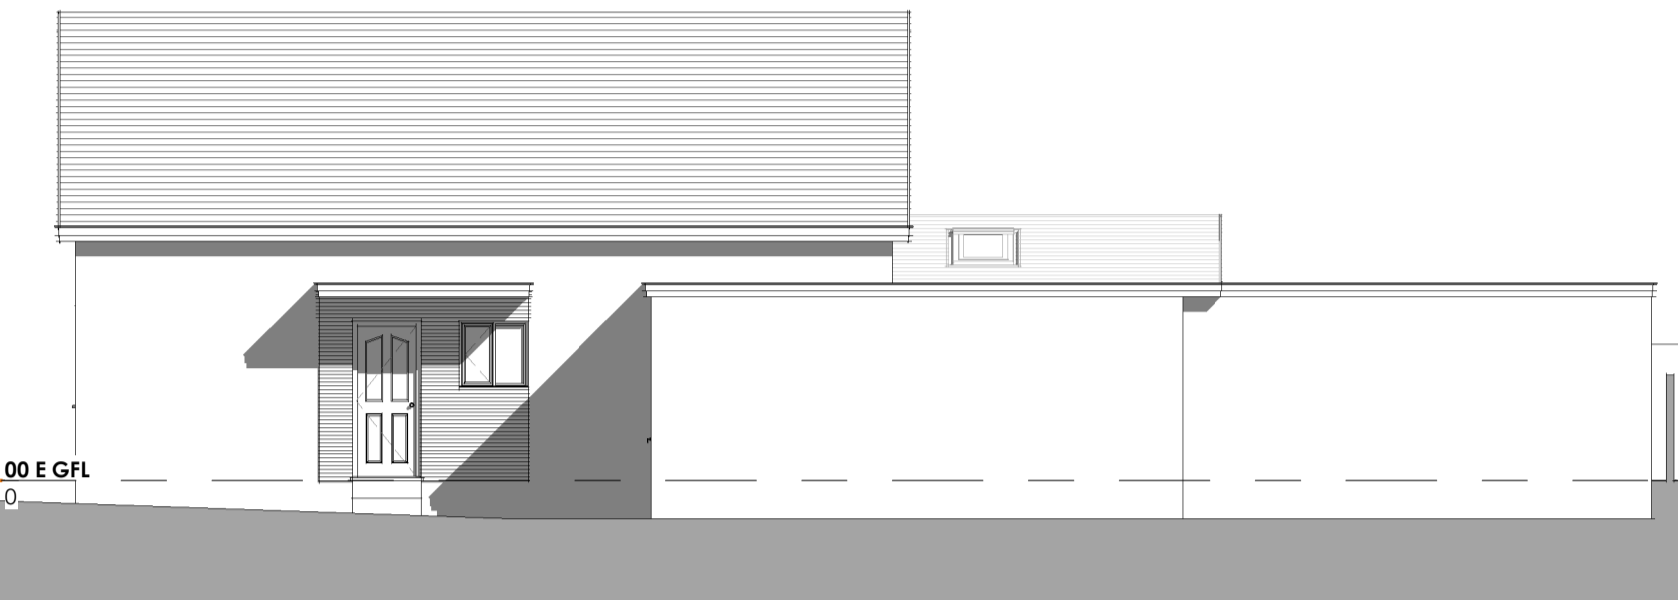


**Proposed Side (north) Elevation**  
1 : 100

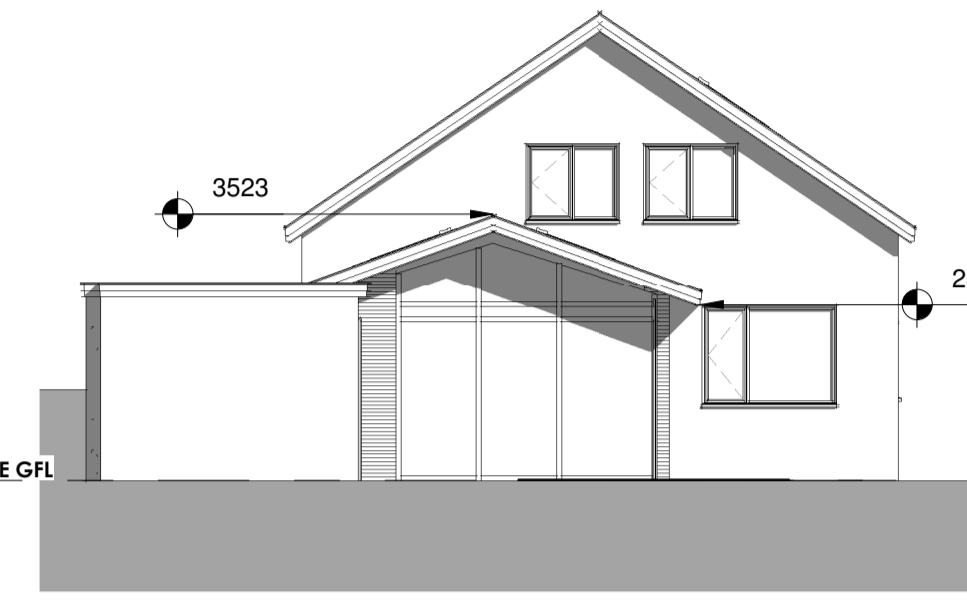

**Proposed Rear (west) Elevation**  
1 : 100




**Proposed Side (south) Elevation**  
1 : 100

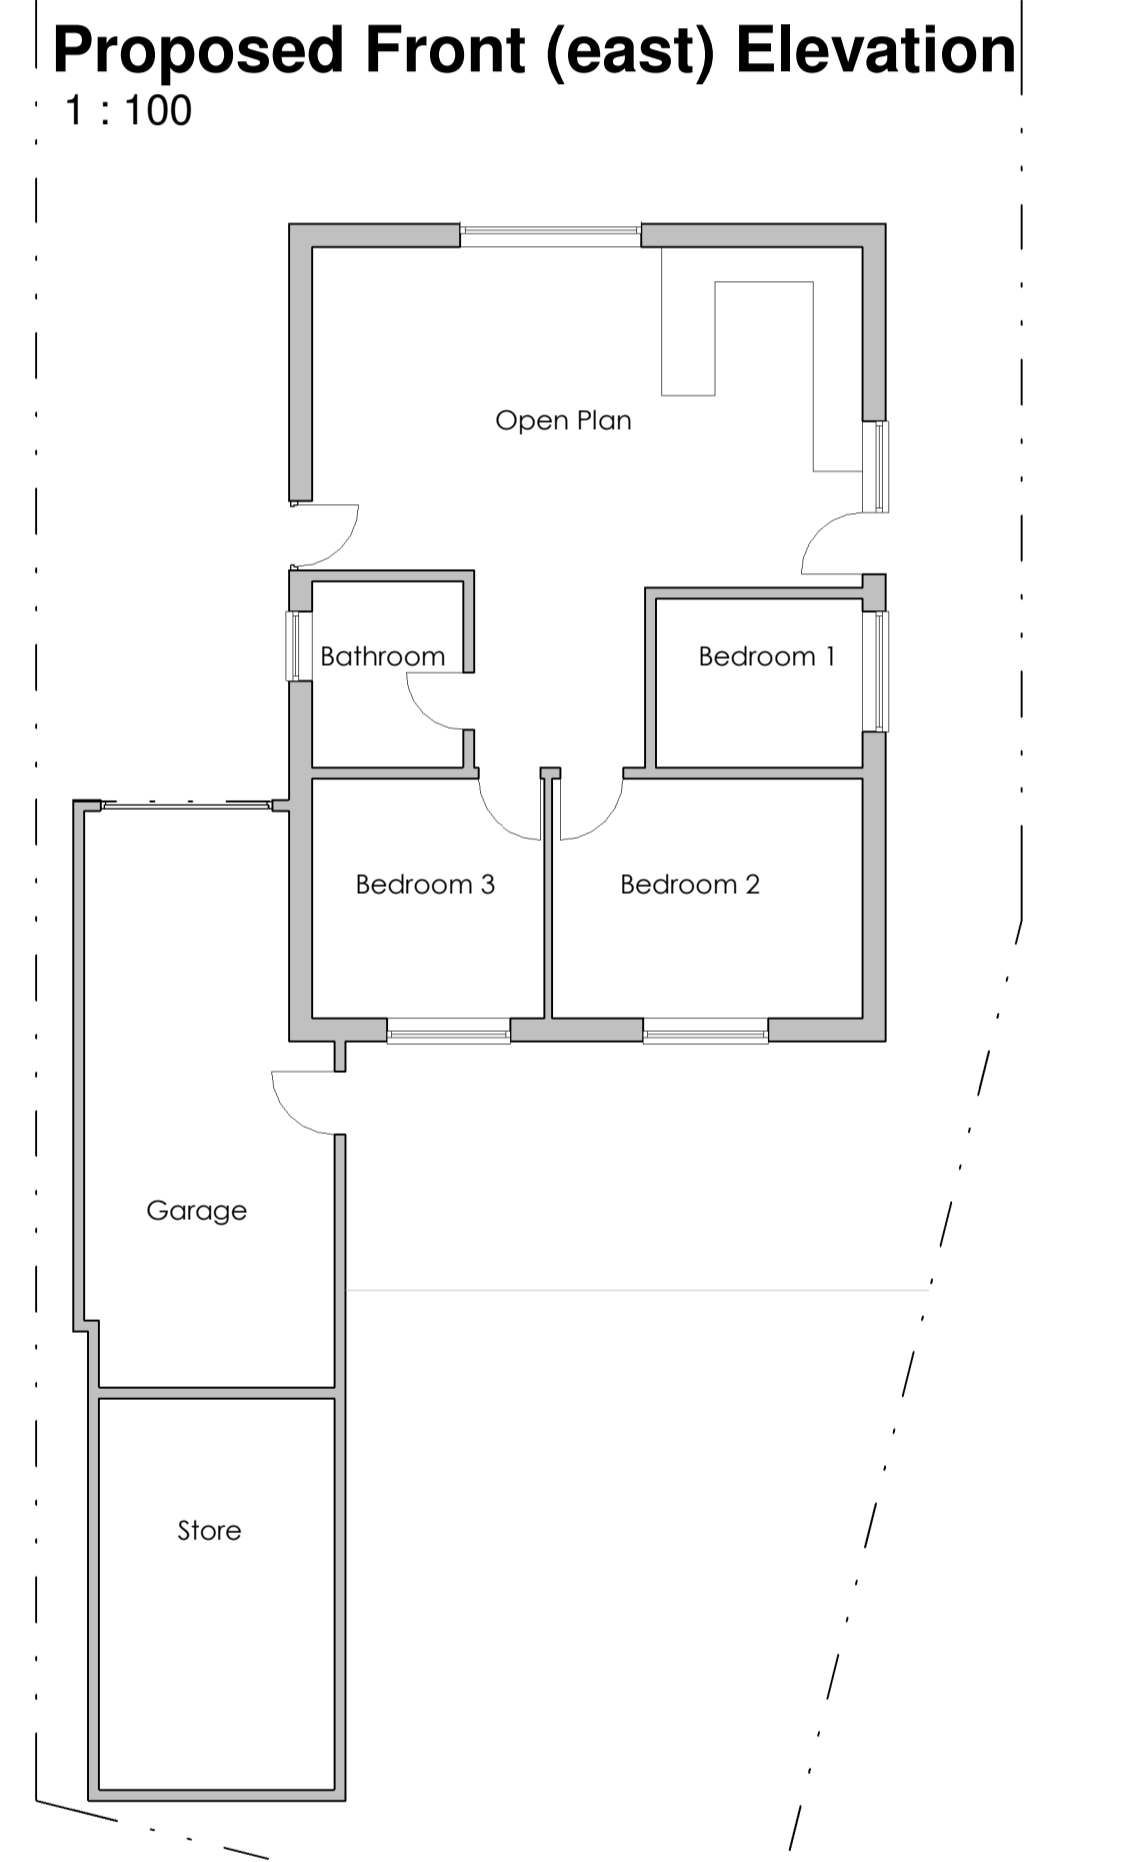


**Existing Ground Floor Plan**  
1 : 100




**Proposed Ground Floor Plan**  
1 : 100

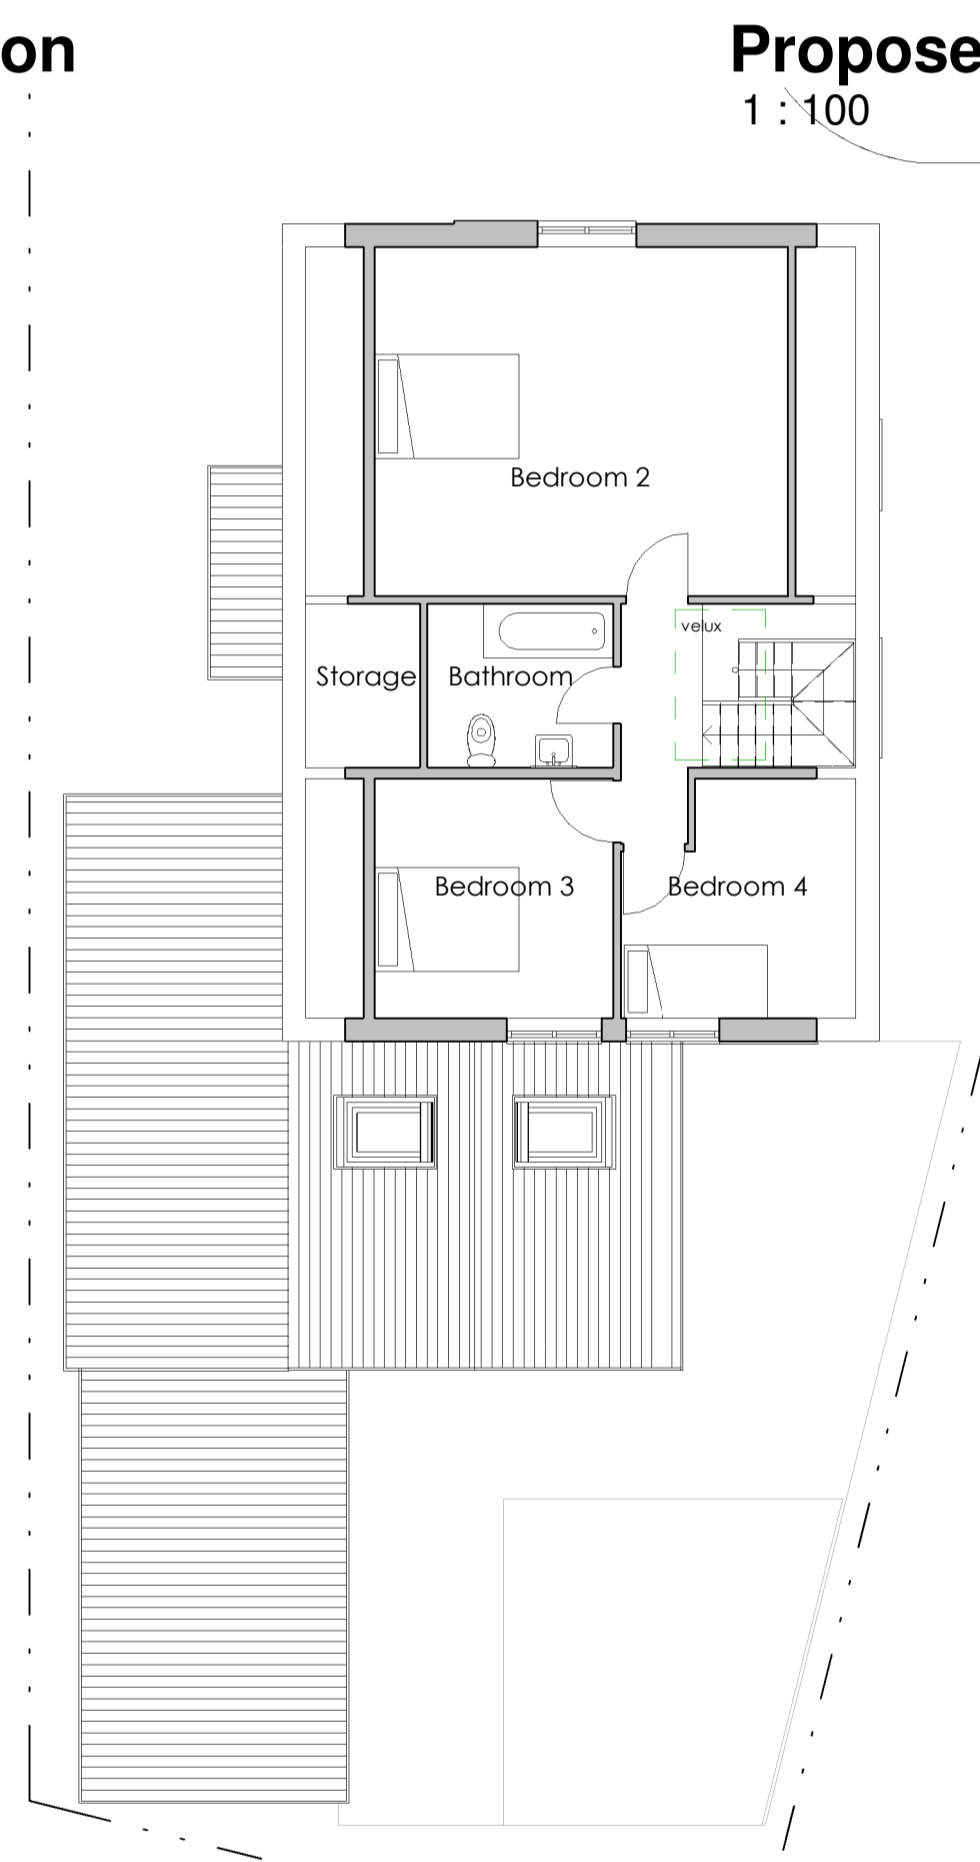



**Proposed First Floor Plan**  
1 : 100

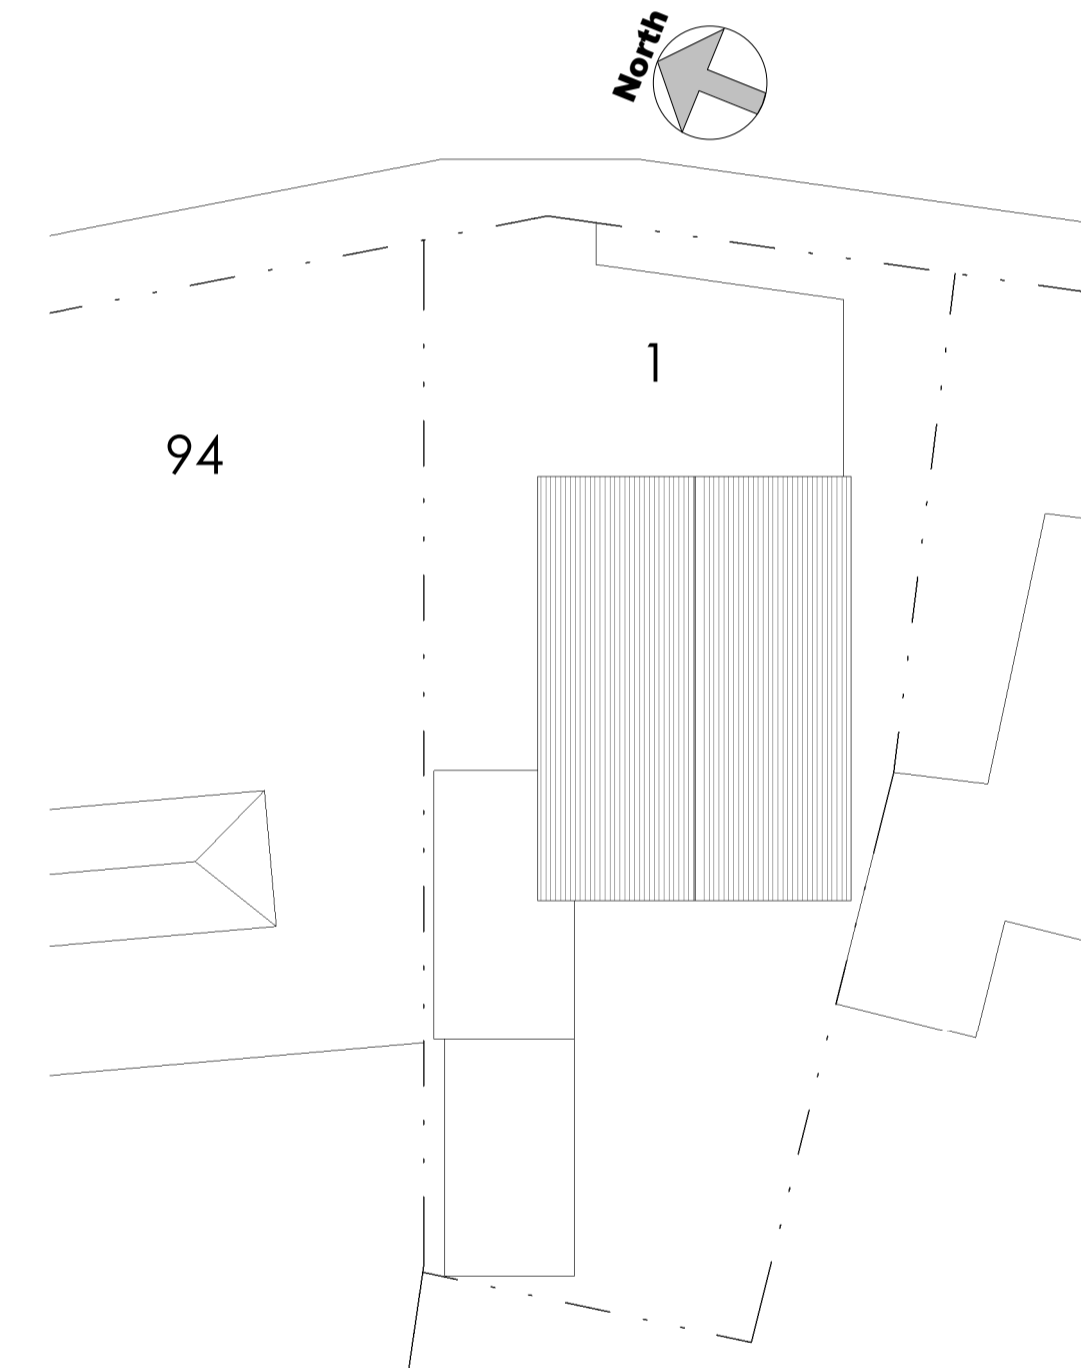

**Existing Site Plan**  
1 : 200

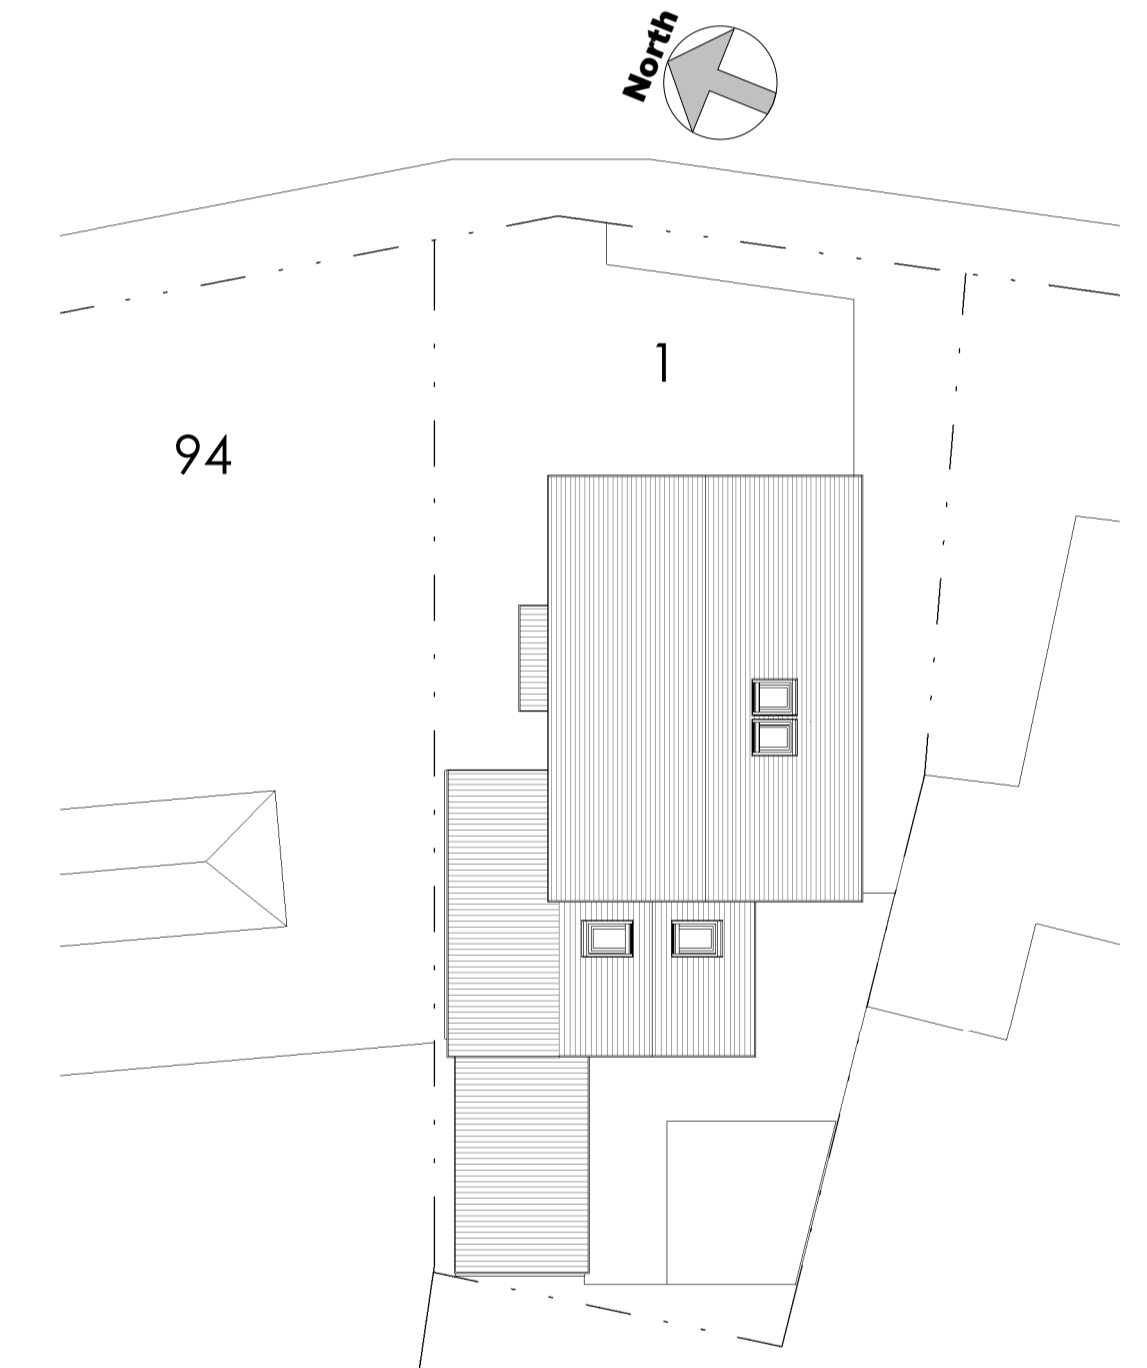

**Proposed Site Plan**  
1 : 200

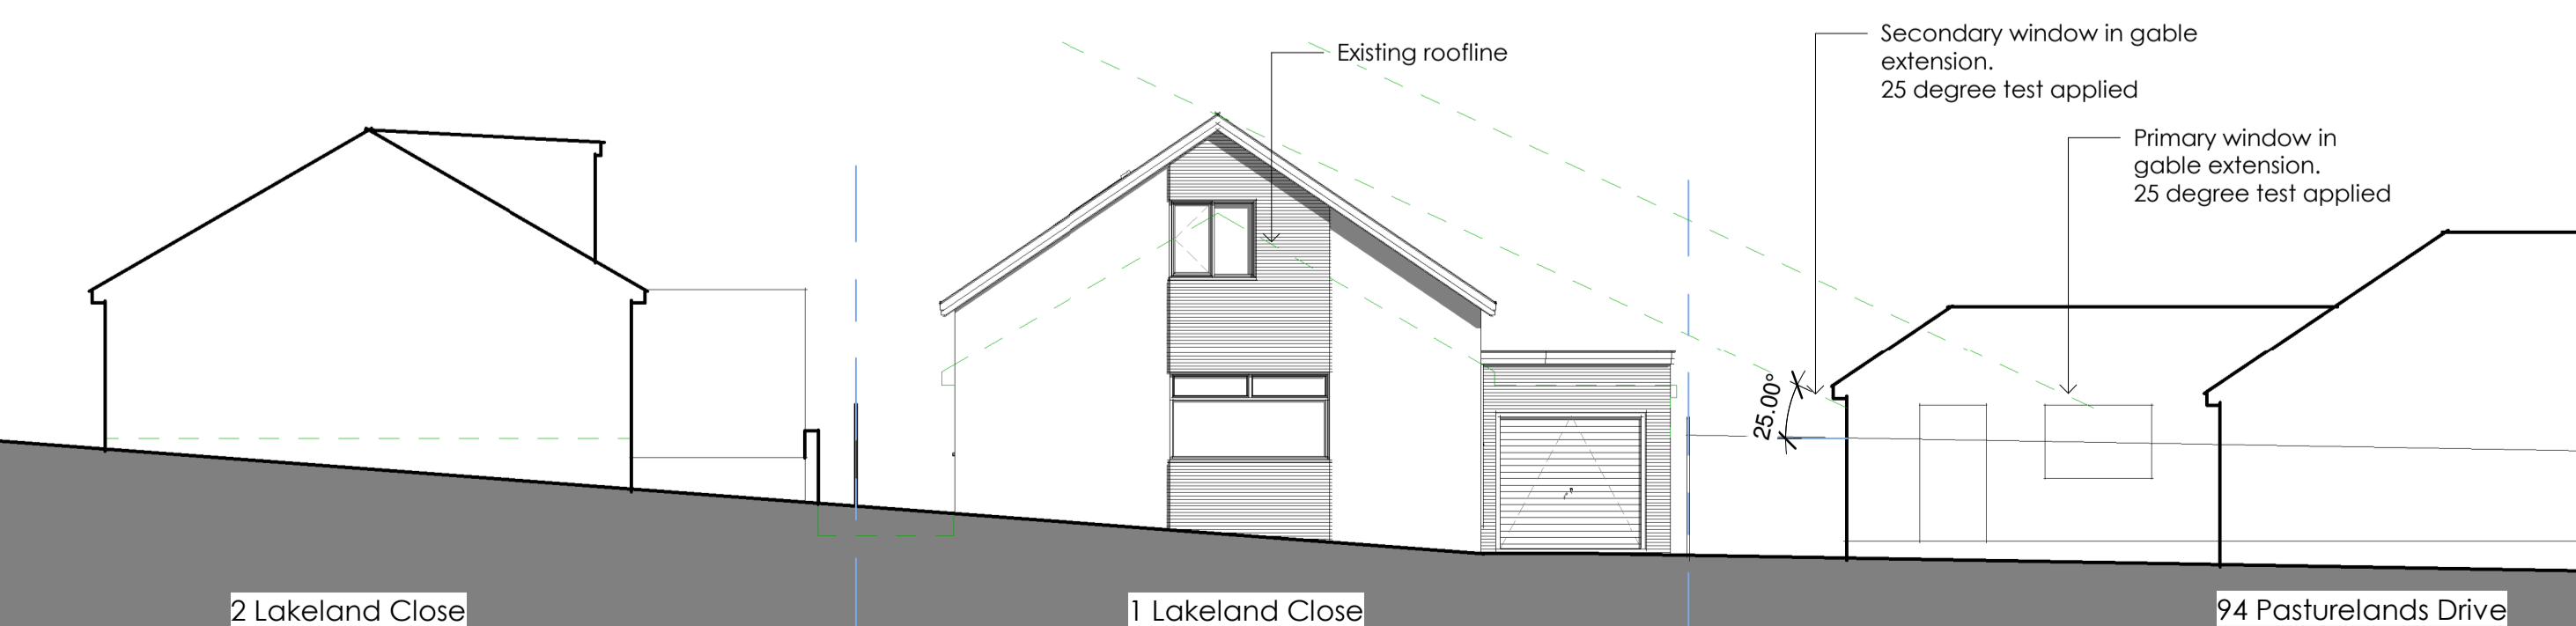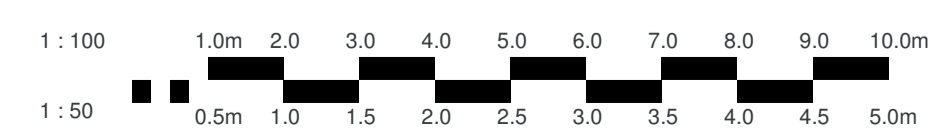

**Proposed Streetscene**  
1 : 100

|                                     |                      |
|-------------------------------------|----------------------|
| PROJECT NAME:<br>1 Lakeland Close   |                      |
| DRAWING TITLE:<br>Planning drawings |                      |
| REV.<br>A                           | DRAWING NO.<br>A01-1 |
| SCALE:<br>As indicated              |                      |