

Peter Hitchen  
Architects

Marathon House  
The Sidings Business Park  
Whalley, BB7 9SE

01254 823 885

[www.peterhitchenarchitects.co.uk](http://www.peterhitchenarchitects.co.uk)

NOTES:

No.	Description	Date

CLIENT:

Mr & Mrs Towler

PROJECT:

LOFT SHAY FARM ,  
CLITHEROE ROAD, KNOWLE  
GREEN

SHEET:

EXISTING SITE PLAN

Project number PHA/617

Date 28/06/2022

Drawn by LW

Checked by PH

A1.1


Scale 1 : 200

Sheet size A1



1 EXISTING SITE PLAN  
1 : 200



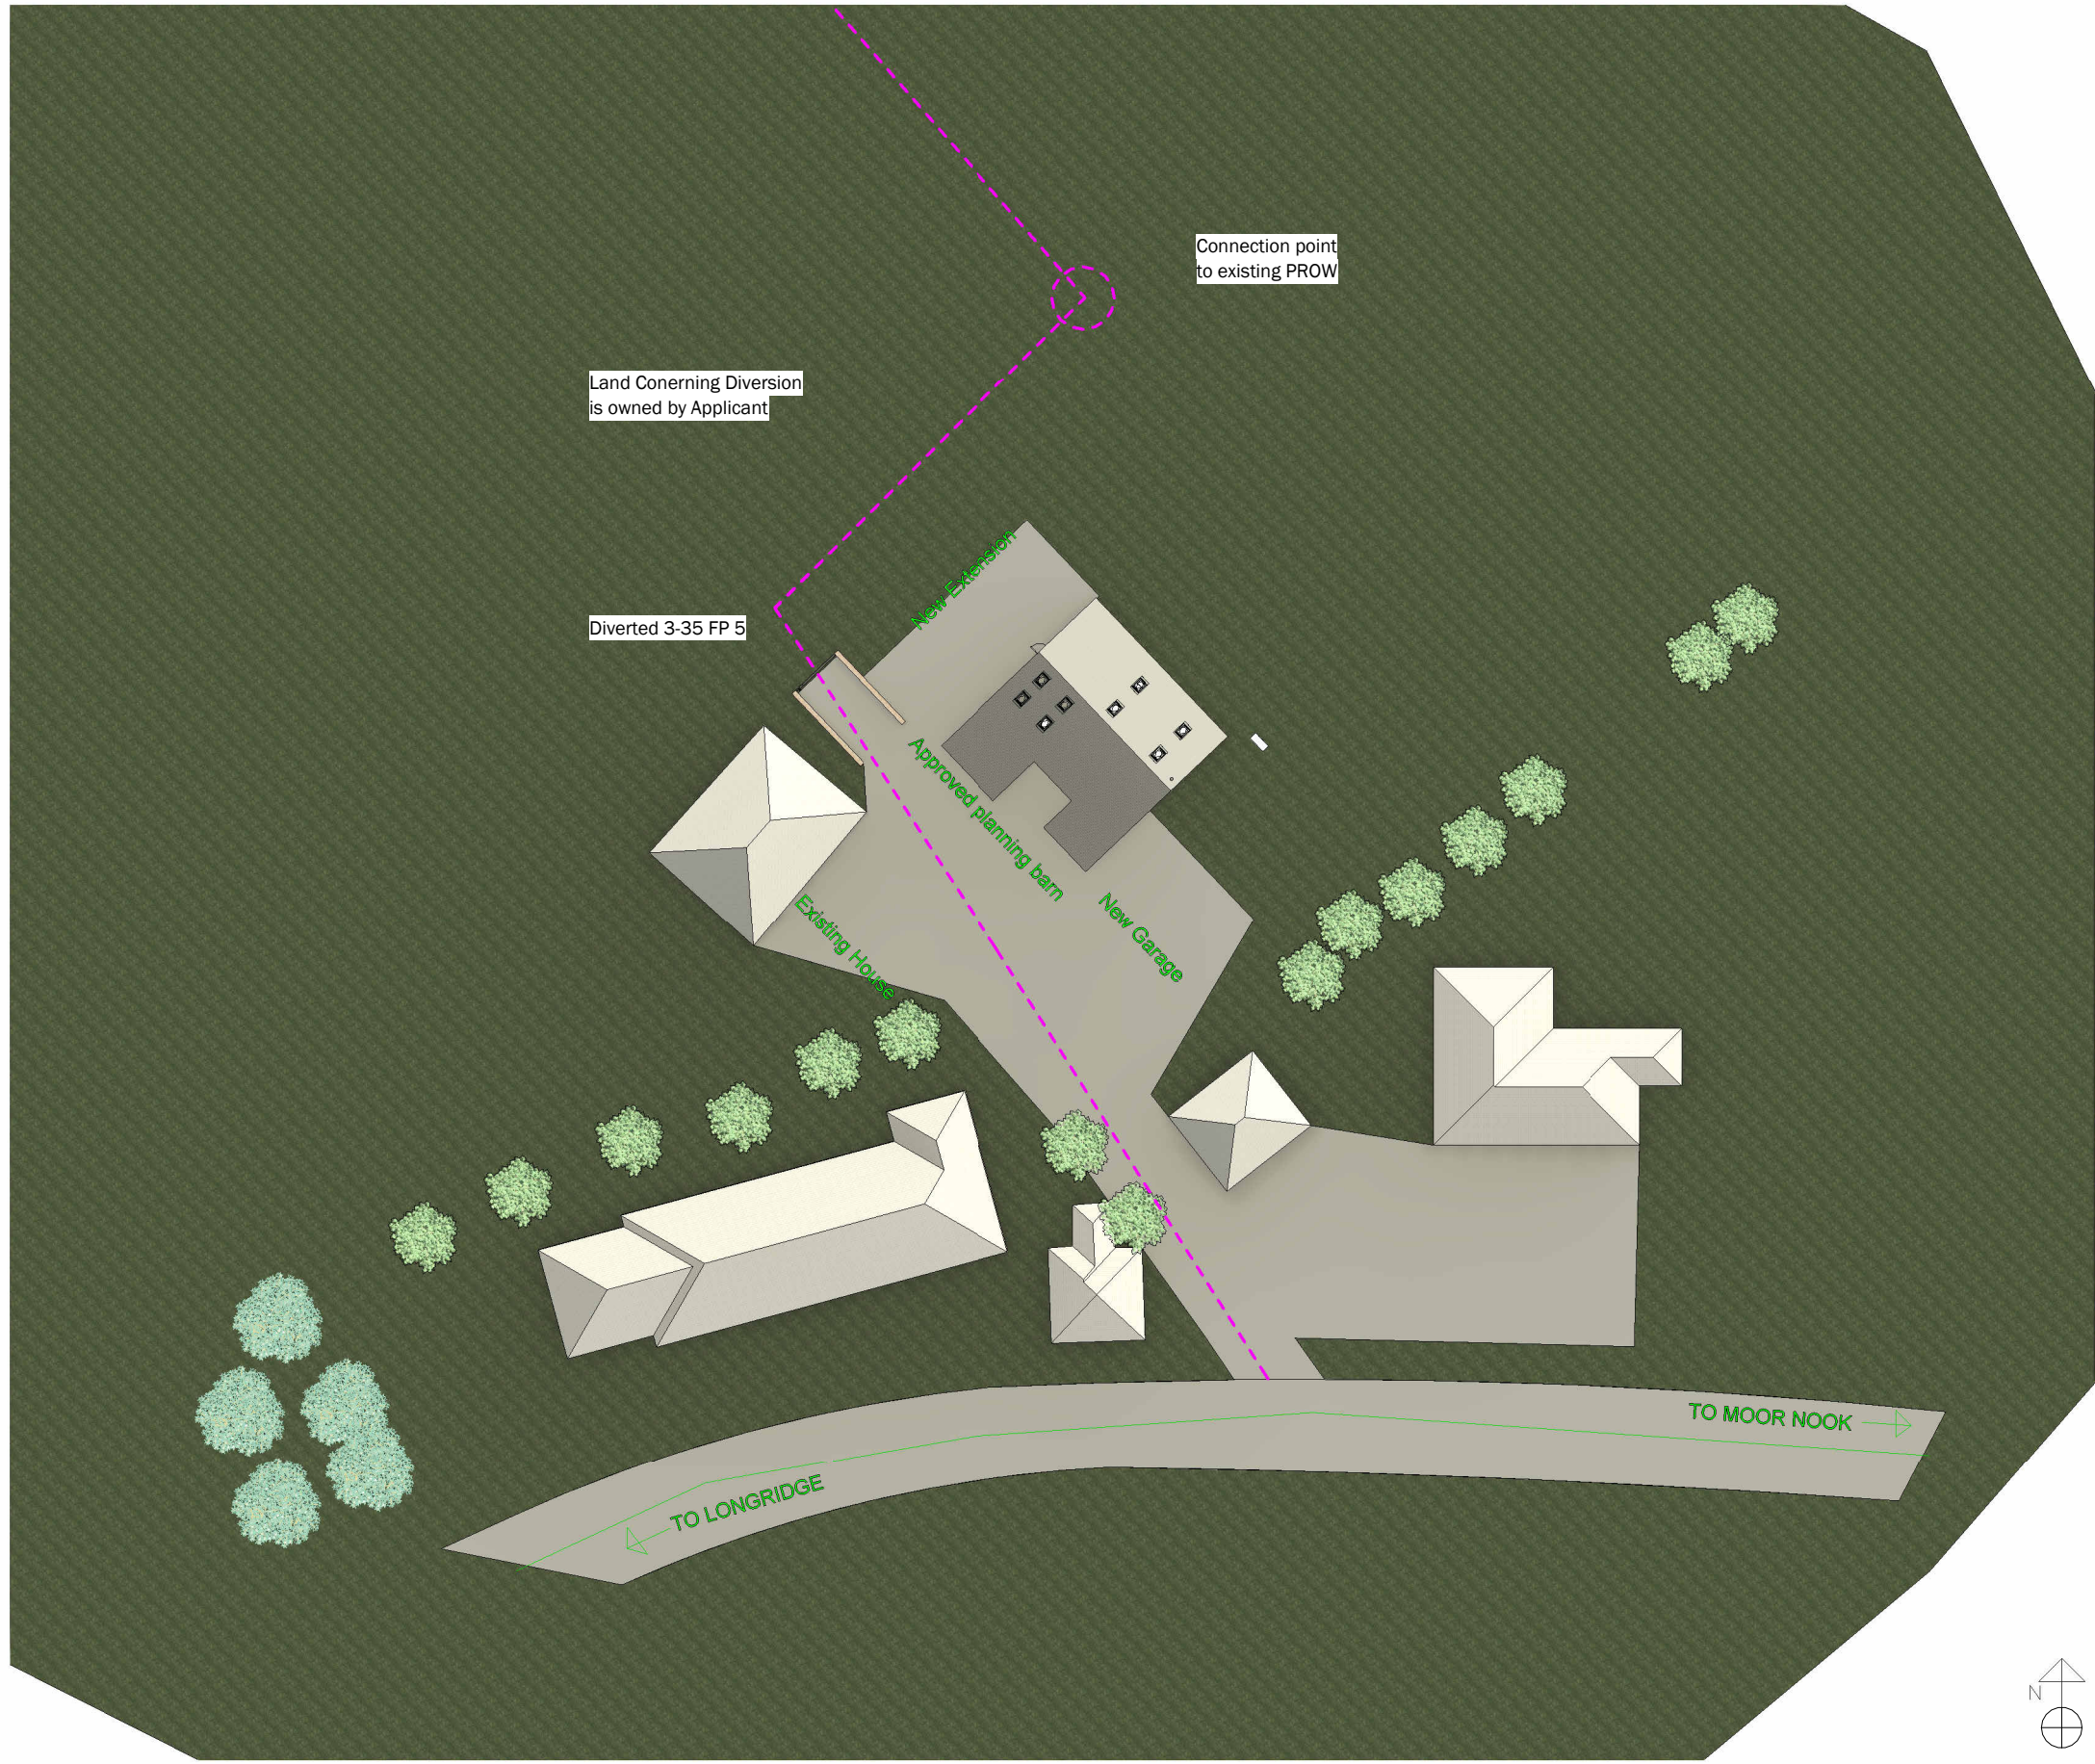

1 PROPOSED SITE PLAN  
1 : 200

Peter Hitchen  
Architects

Marathon House  
The Sidings Business Park  
Whalley, BB7 9SE

01254 823 885

www.peterhitchenarchitects.co.uk

NOTES:

No.	Description	Date

CLIENT:

Mr & Mrs Towler

PROJECT:

LOFT SHAY FARM ,  
CLITHEROE ROAD, KNOWLE  
GREEN

SHEET:

PROPOSED SITE PLAN

Project number PHA/617

Date 28/06/2022

Drawn by LW


Checked by PH

A1.2

Scale 1 : 200


Sheet size A1



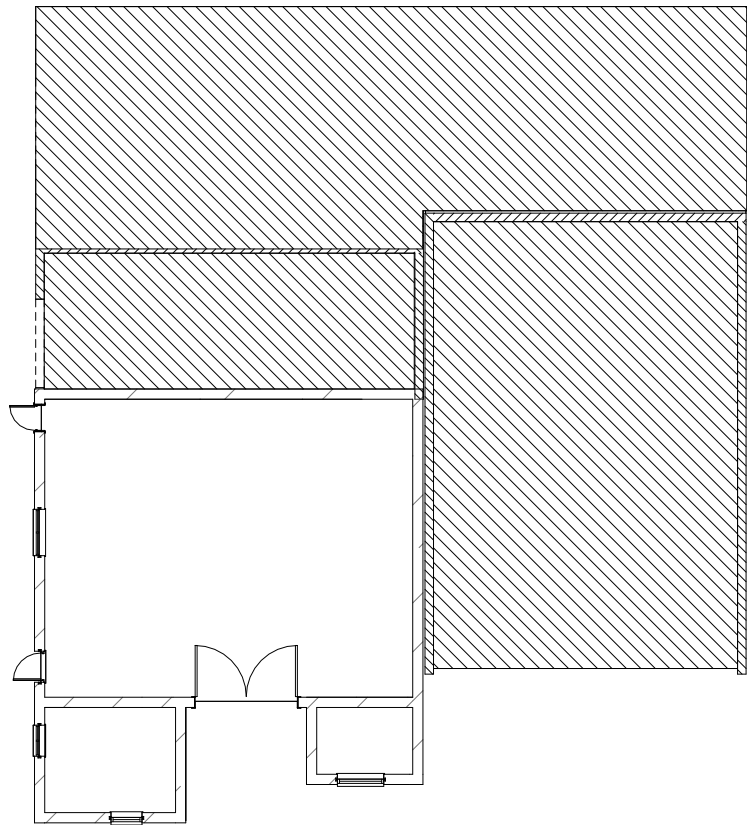

Existing barn (Subject to previous planning approval ref:3/2021/0670)

1 0 GROUND FLOOR  
1 : 100

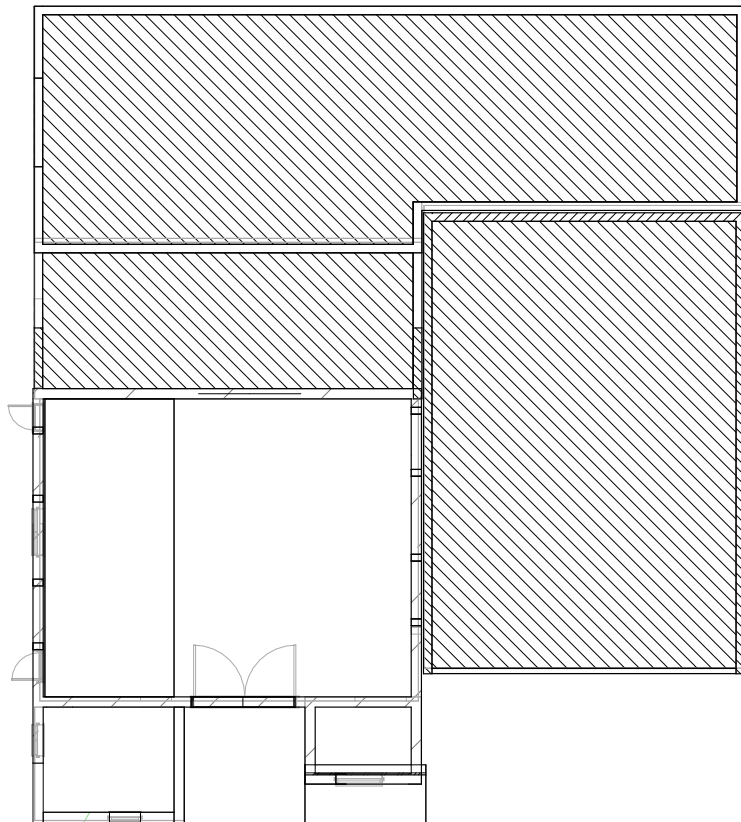

2 1 FIRST FLOOR  
1 : 100

Peter Hitchen  
Architects

Marathon House  
The Sidings Business Park  
Whalley, BB7 9SE

01254 823 885

[www.peterhitchenarchitects.co.uk](http://www.peterhitchenarchitects.co.uk)

NOTES:

No.	Description	Date

CLIENT:  
  
Mr & Mrs Towler

PROJECT:  
  
LOFT SHAY FARM ,  
CLITHEROE ROAD, KNOWLE  
GREEN

SHEET:  
  
EXISTING FLOOR PLANS

Project number PHA/617

Date 28/06/2022


Drawn by LW

Checked by PH


A1.3

Scale 1 : 100


Sheet size A1

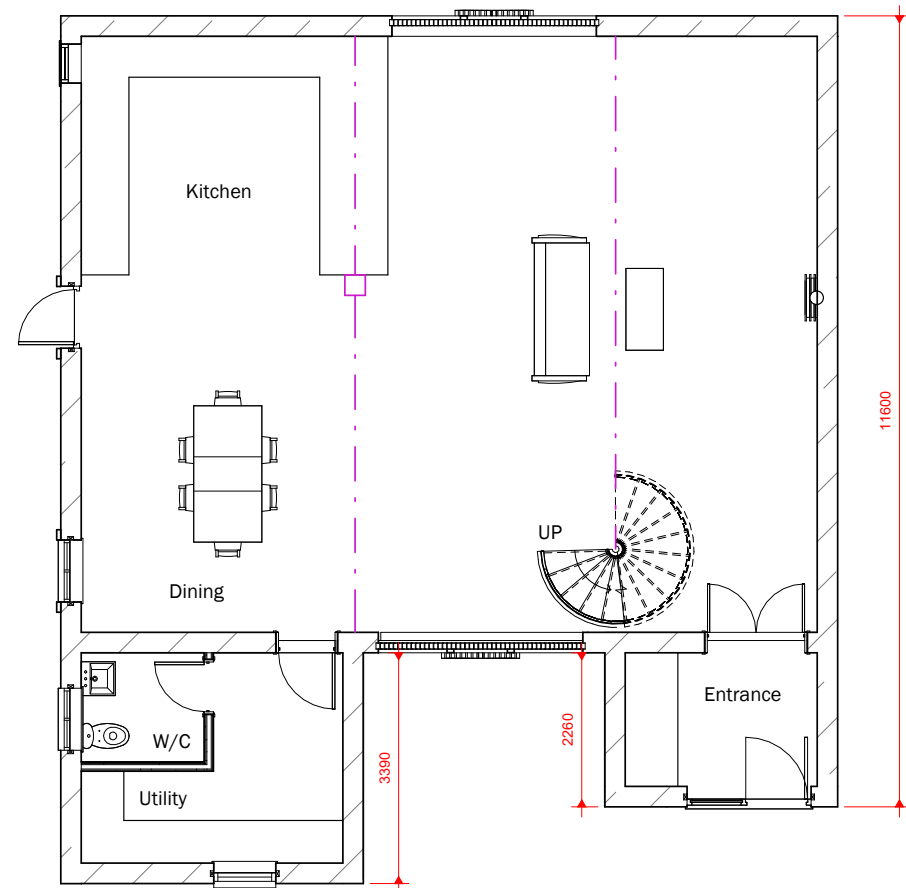


1 0 PROPOSED GROUND FLOOR  
1 : 50

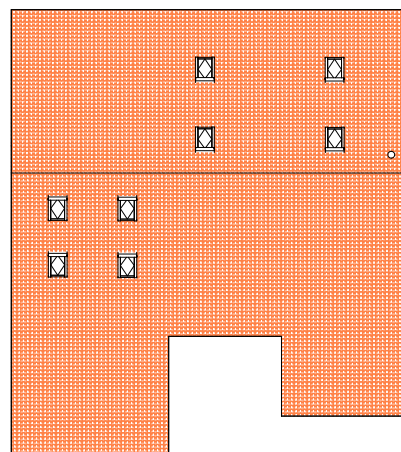

3 2 PROPOSED ROOF PLAN  
1 : 100

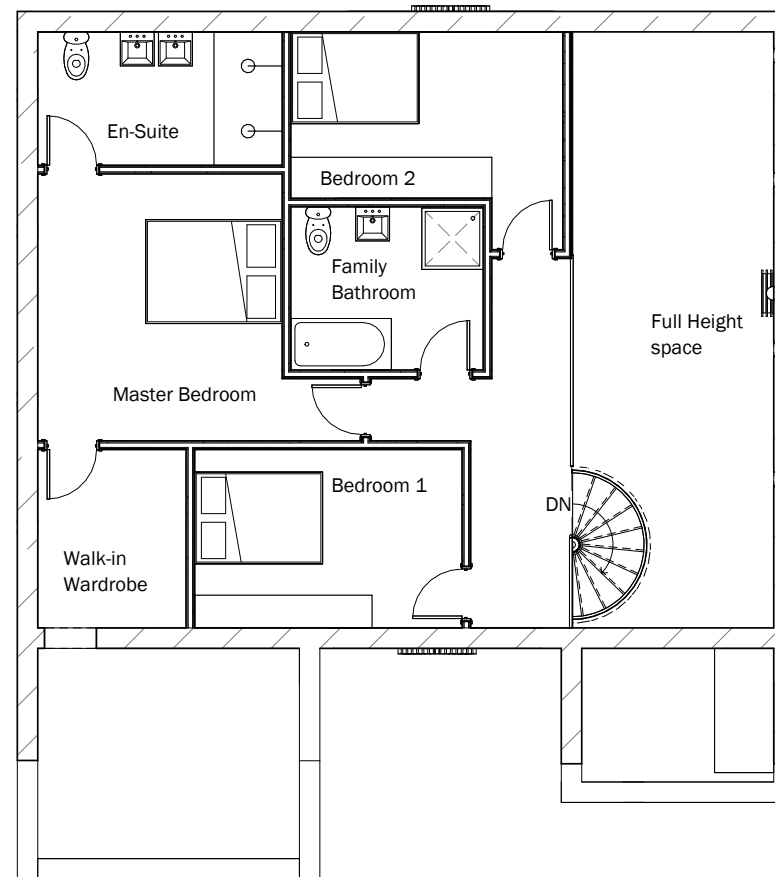

2 1 PROPOSED FIRST FLOOR  
1 : 50

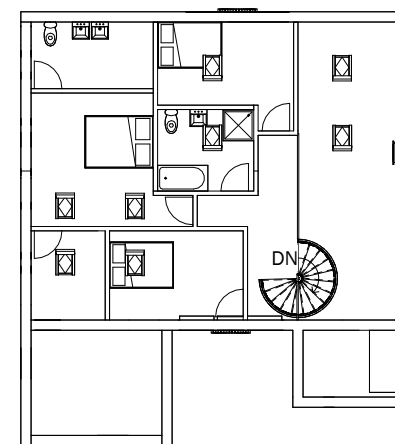

4 2 PROPOSED ROOF PLAN HIDDEN  
1 : 100

Peter Hitchen  
Architects

Marathon House  
The Sidings Business Park  
Whalley, BB7 9SE

01254 823 885

www.peterhitchenarchitects.co.uk

NOTES:

No.	Description	Date

CLIENT:

Mr & Mrs Towler

PROJECT:

LOFT SHAY FARM ,  
CLITHEROE ROAD, KNOWLE  
GREEN

SHEET:

PROPOSED FLOOR PLANS

Project number PHA/617

Date 28/06/2022


Drawn by LW

Checked by PH


A1.4

Scale As indicated

Sheet size A1

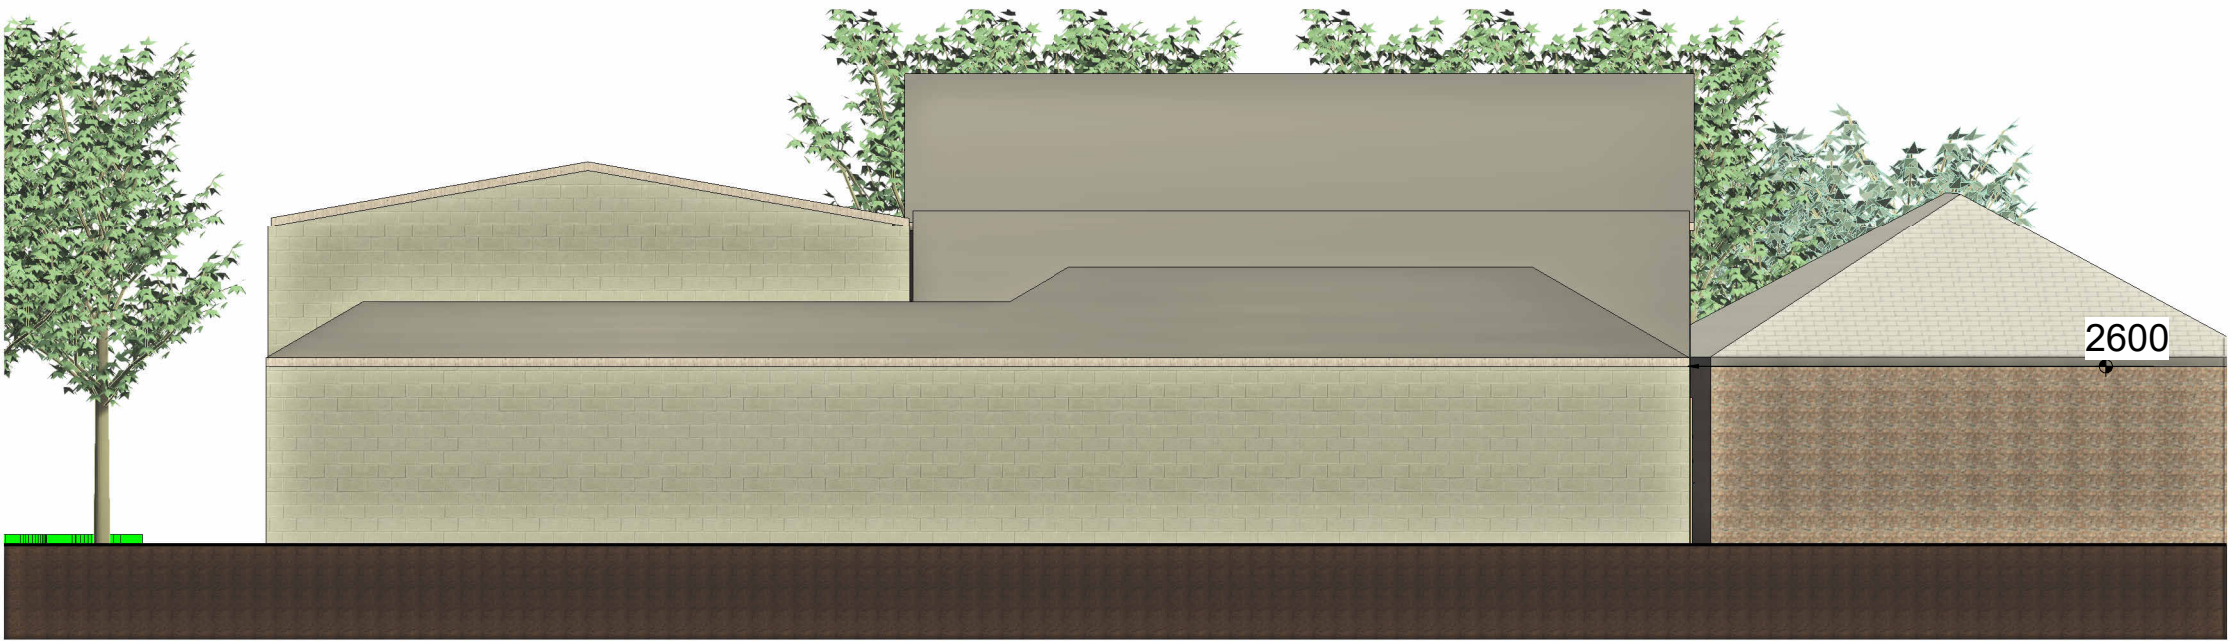

1 EXISTING NORTH  
1 : 50

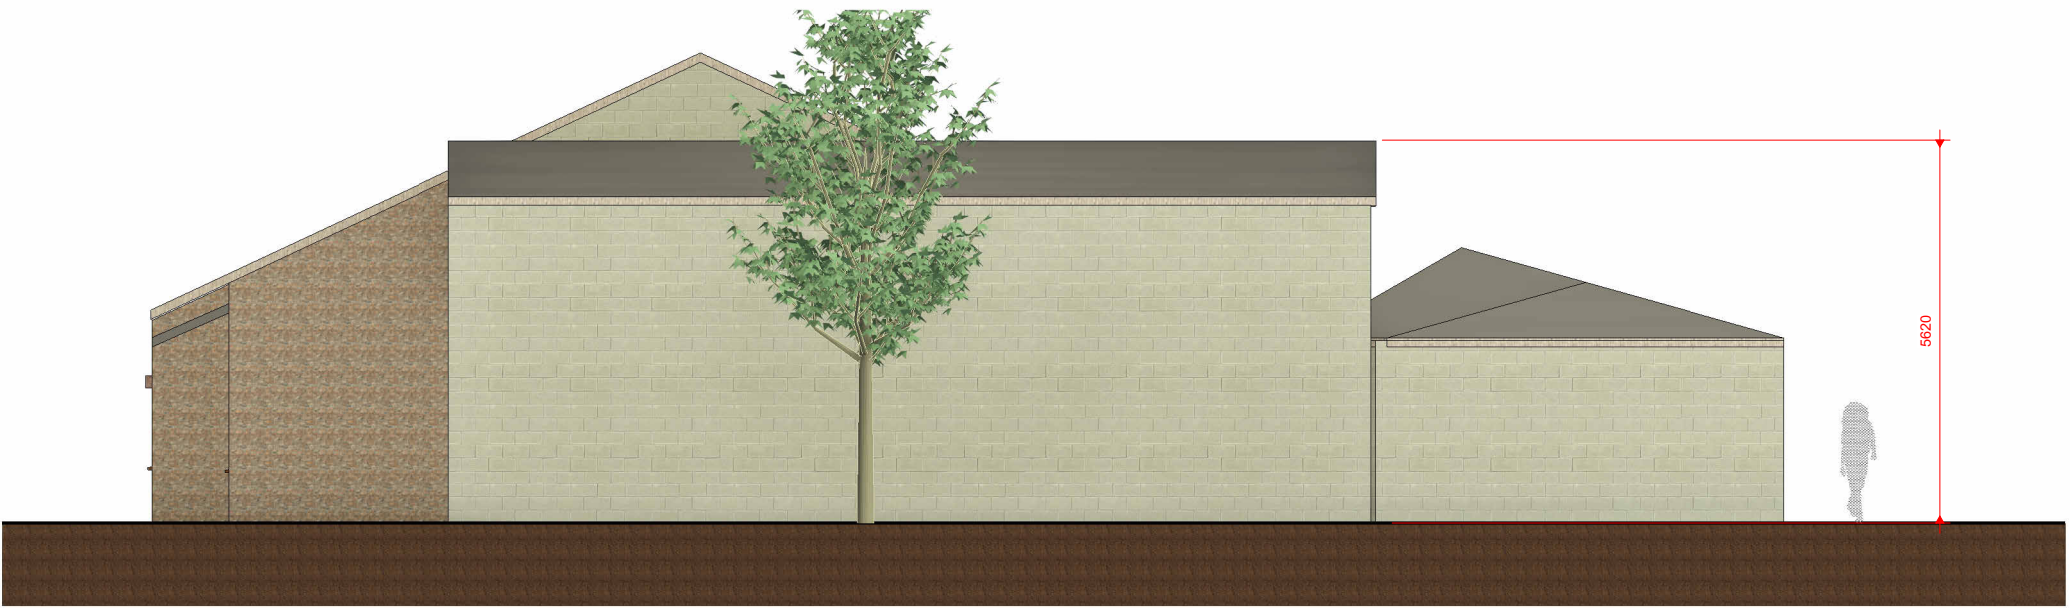

2 EXISTING EAST  
1 : 50

Peter Hitchen  
Architects

Marathon House  
The Sidings Business Park  
Whalley, BB7 9SE

01254 823 885

www.peterhitchenarchitects.co.uk

NOTES:

No.	Description	Date

CLIENT:  
  
Mr & Mrs Towler

PROJECT:  
  
LOFT SHAY FARM ,  
CLITHEROE ROAD, KNOWLE  
GREEN

SHEET:  
  
EXISTING ELEVATIONS

Project number PHA/617

Date 28/06/2022

Drawn by LW


Checked by PH

A2.1


Scale 1 : 50

Sheet size A1



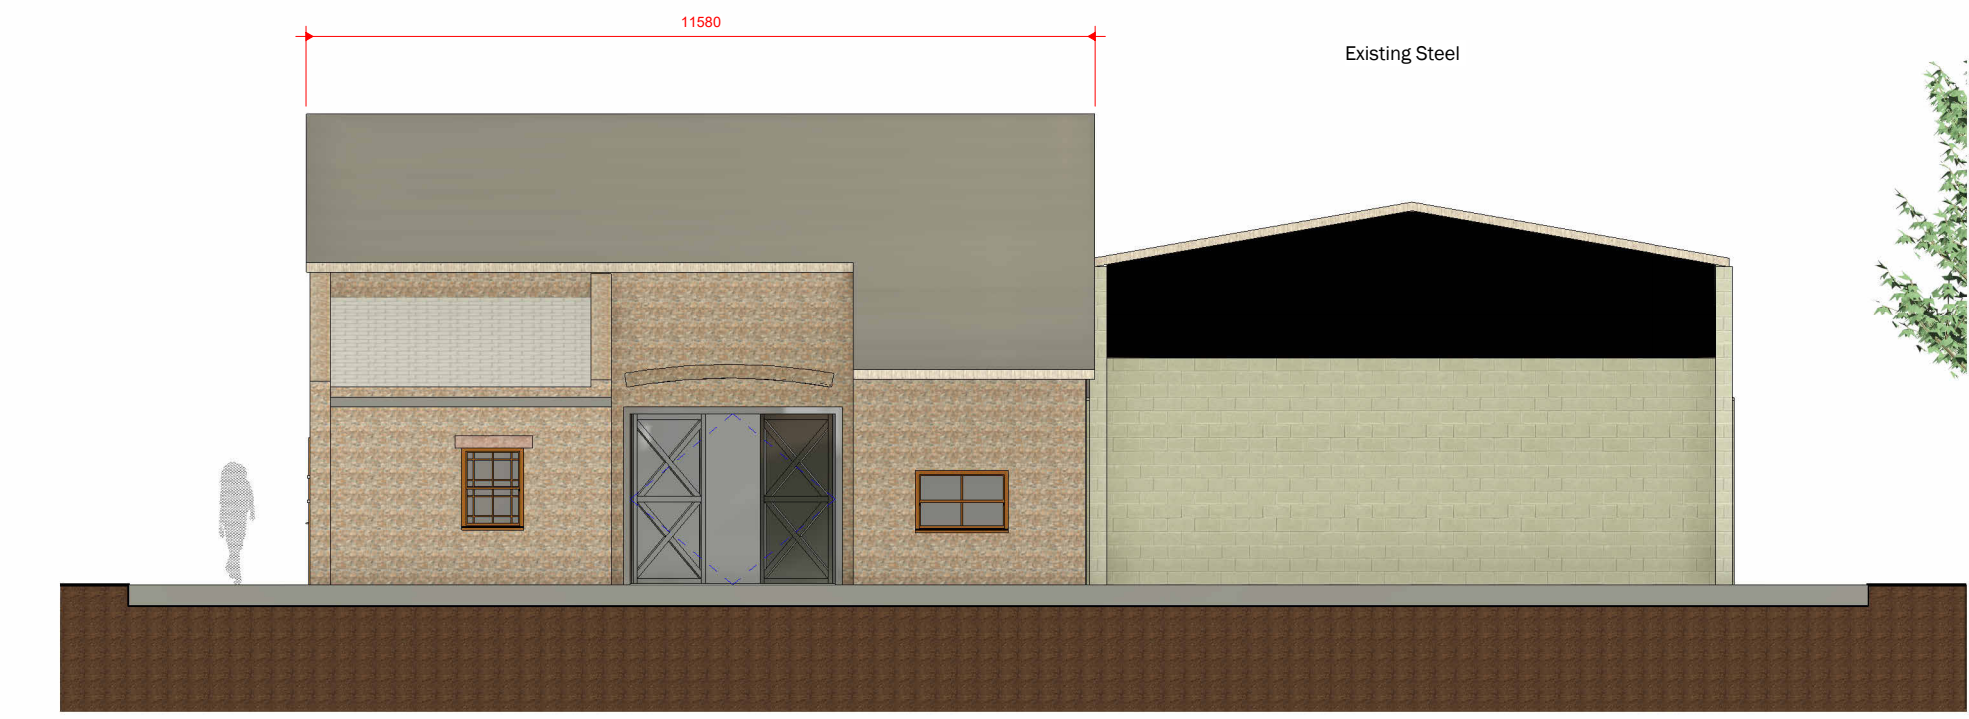

1 EXISTING SOUTH  
1 : 50

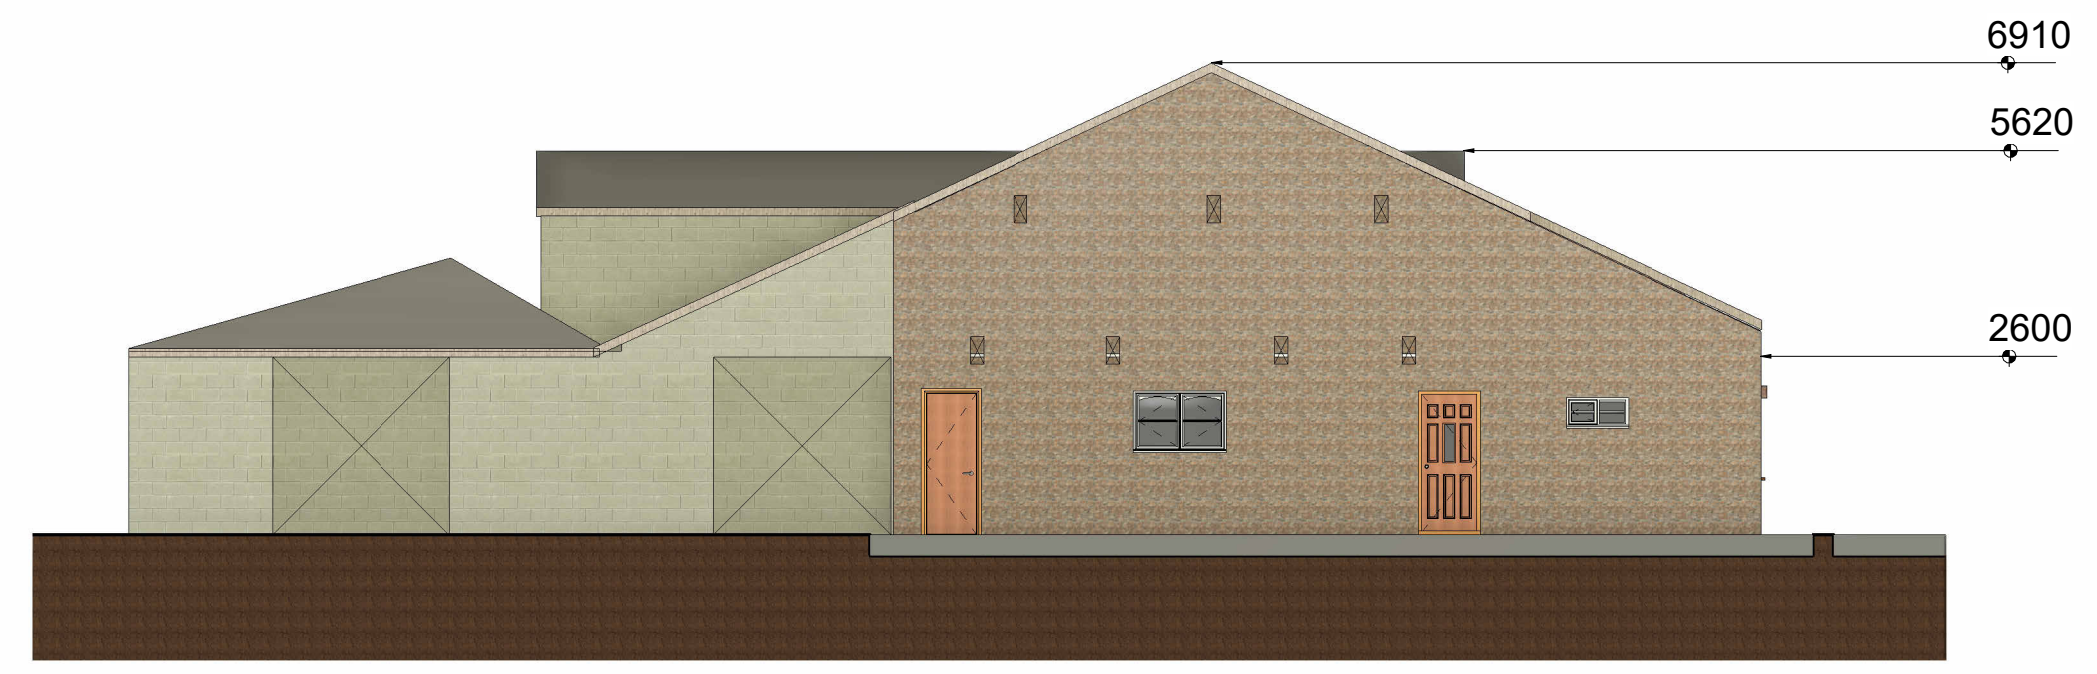

2 EXISTING WEST  
1 : 50

Peter Hitchen  
Architects

Marathon House  
The Sidings Business Park  
Whalley, BB7 9SE

01254 823 885

www.peterhitchenarchitects.co.uk

NOTES:		
No.	Description	Date

CLIENT:  
  
Mr & Mrs Towler

PROJECT:  
  
LOFT SHAY FARM ,  
CLITHEROE ROAD, KNOWLE  
GREEN

SHEET:  
  
EXISTING ELEVATIONS

Project number                      PHA/617

Date    28/06/2022

Drawn by    LW


Checked by    PH

**A2.1.1**


Scale    1 : 50

Sheet size    A1



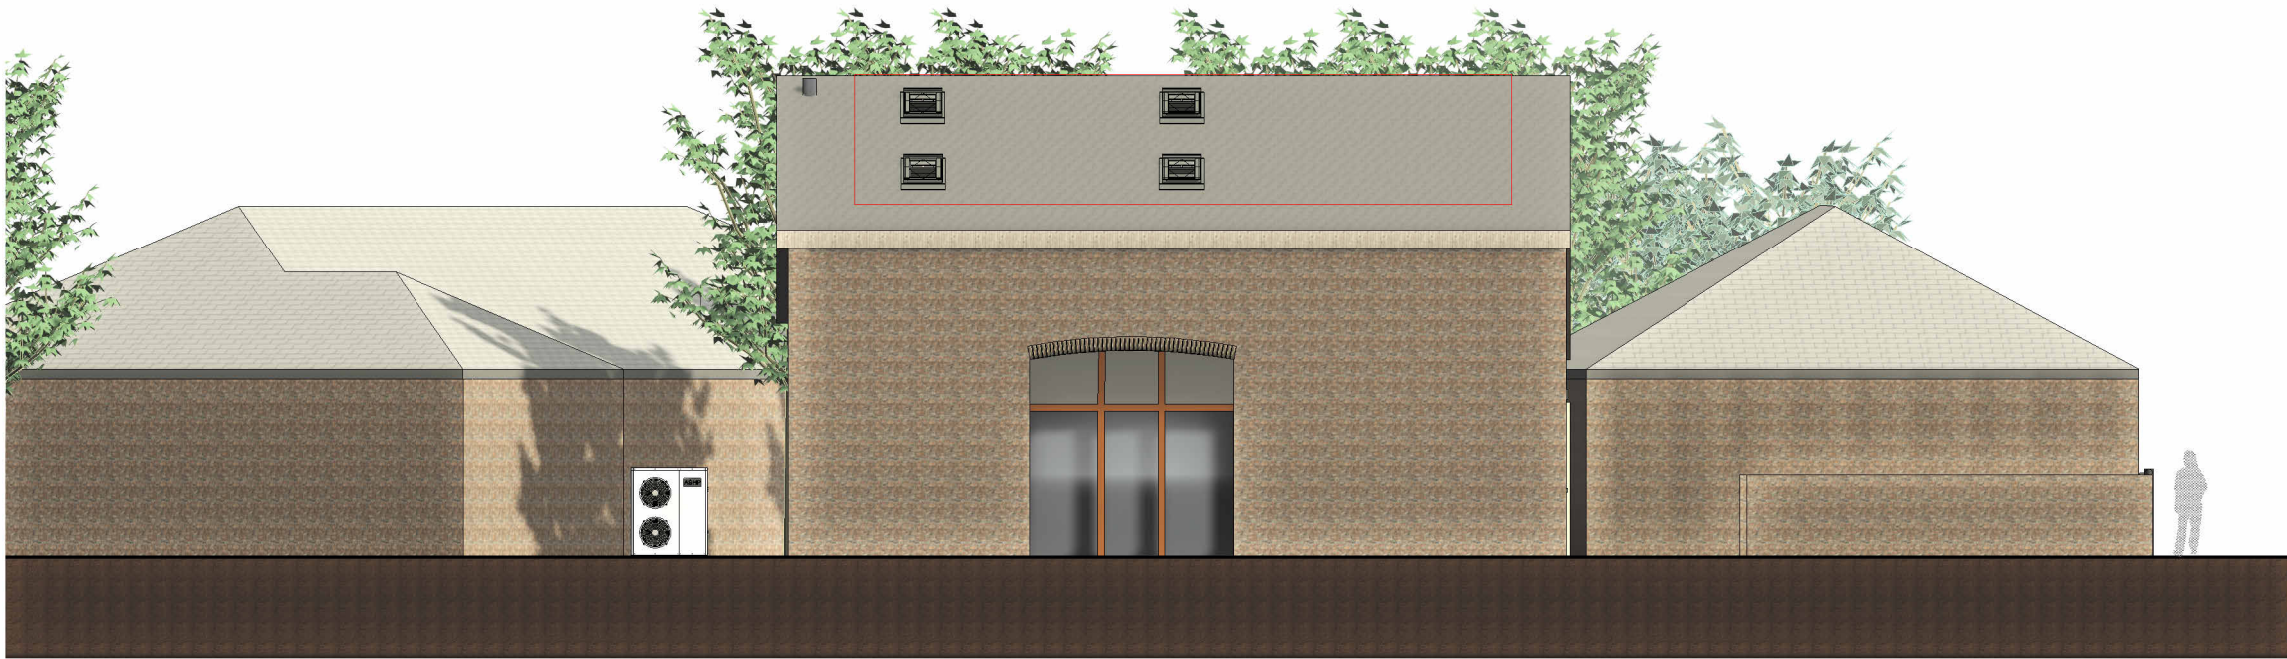

1 PROPOSED NORTH  
1 : 50

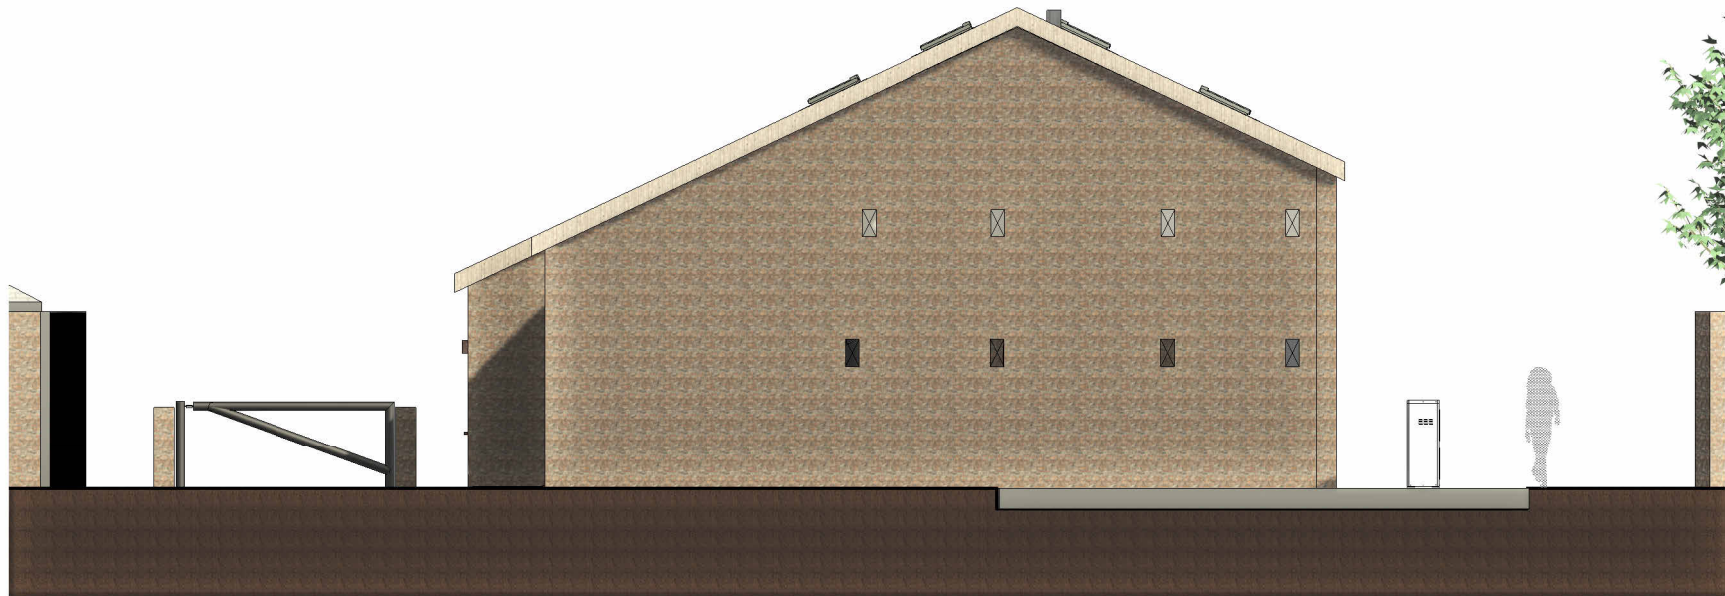

2 PROPOSED EAST  
1 : 50

Peter Hitchen  
Architects

Marathon House  
The Sidings Business Park  
Whalley, BB7 9SE

01254 823 885

[www.peterhitchenarchitects.co.uk](http://www.peterhitchenarchitects.co.uk)

NOTES:

No.	Description	Date

CLIENT:

Mr & Mrs Towler

PROJECT:

LOFT SHAY FARM ,  
CLITHEROE ROAD, KNOWLE  
GREEN

SHEET:

PROPOSED ELEVATIONS

Project number PHA/617

Date 28/06/2022

Drawn by LW

Checked by PH

A2.2

Scale 1 : 50

Sheet size A1





1 PROPOSED SOUTH  
1 : 50



2 PROPOSED WEST  
1 : 50

Peter Hitchen  
Architects

Marathon House  
The Sidings Business Park  
Whalley, BB7 9SE

01254 823 885

[www.peterhitchenarchitects.co.uk](http://www.peterhitchenarchitects.co.uk)

NOTES:

No.	Description	Date

CLIENT:

Mr & Mrs Towler

PROJECT:

LOFT SHAY FARM ,  
CLITHEROE ROAD, KNOWLE  
GREEN

SHEET:

PROPOSED ELEVATIONS

Project number PHA/617

Date 28/06/2022

Drawn by LW

Checked by PH

A2.2.1

Scale 1 : 50

Sheet size A1