



General
Note


OAK FRAMED STRUCTURE
HORIZONTAL CEDAR FEATHER EDGE
CLADDING
NATURAL SLATE ROOF FINISH TO
MATCH EXISTING HOUSE ROOF

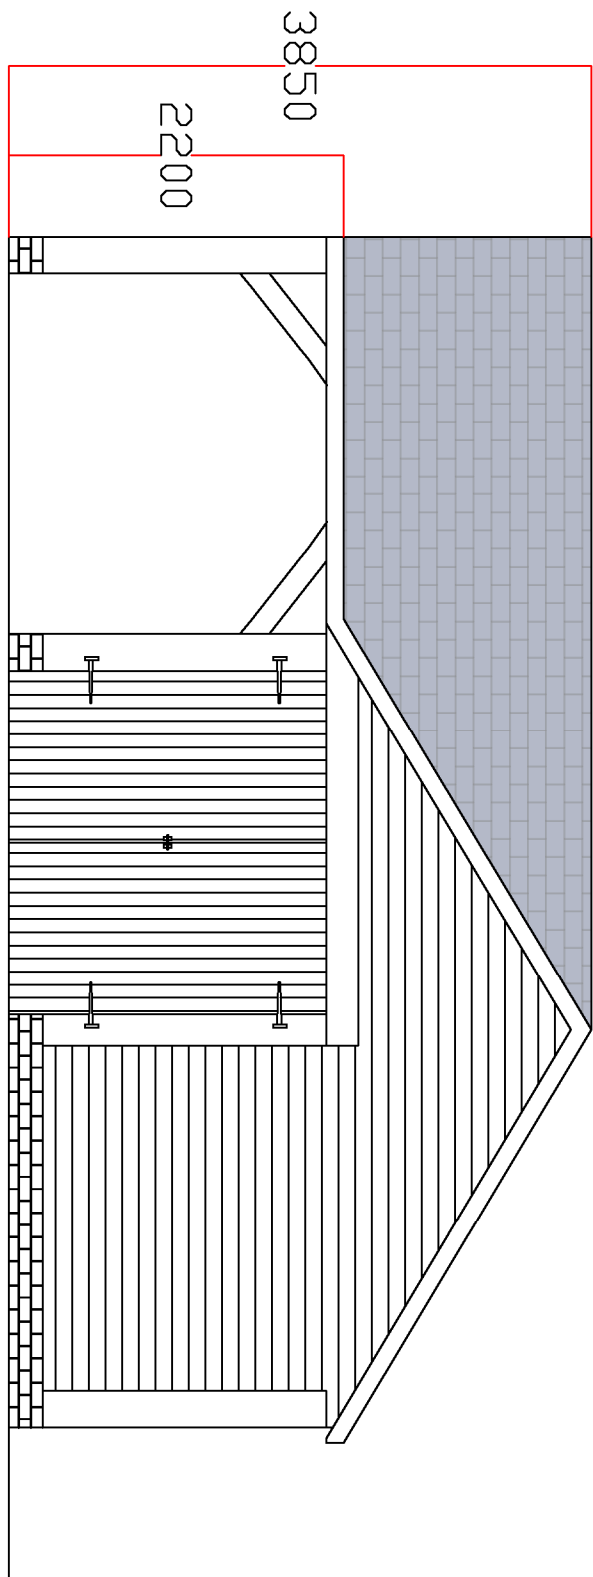


NORTH WEST ELEVATION

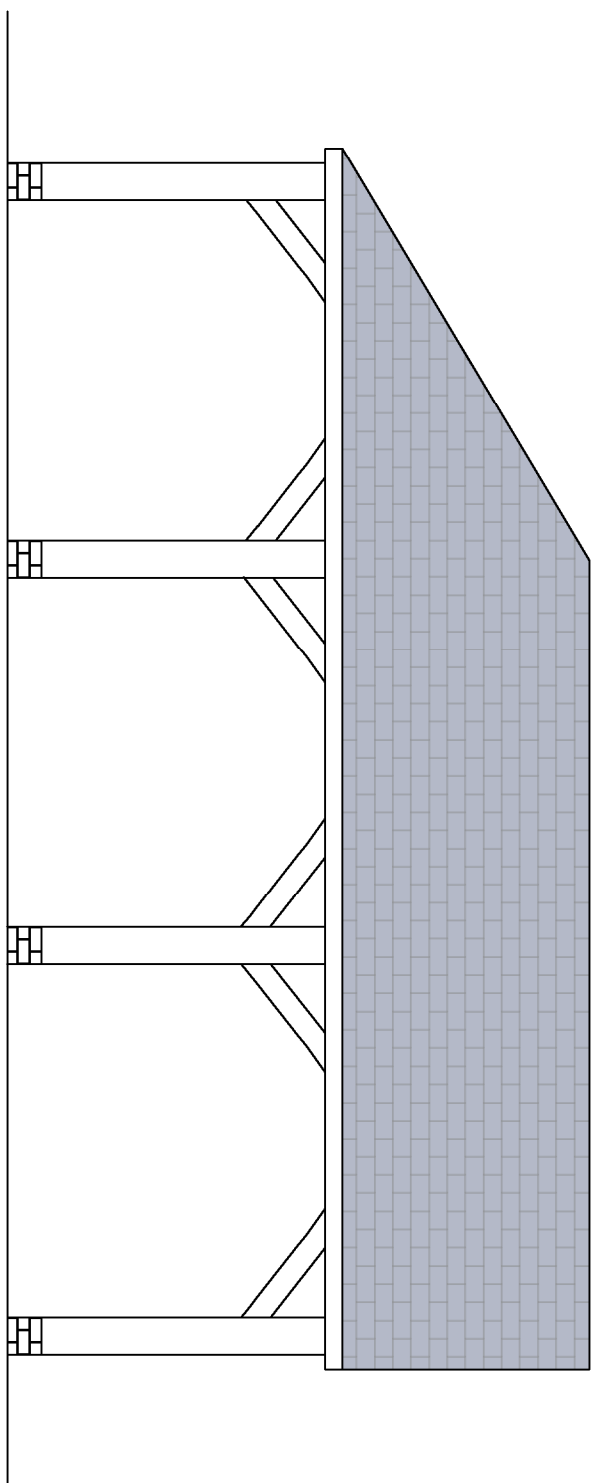


SOUTH EAST ELEVATION

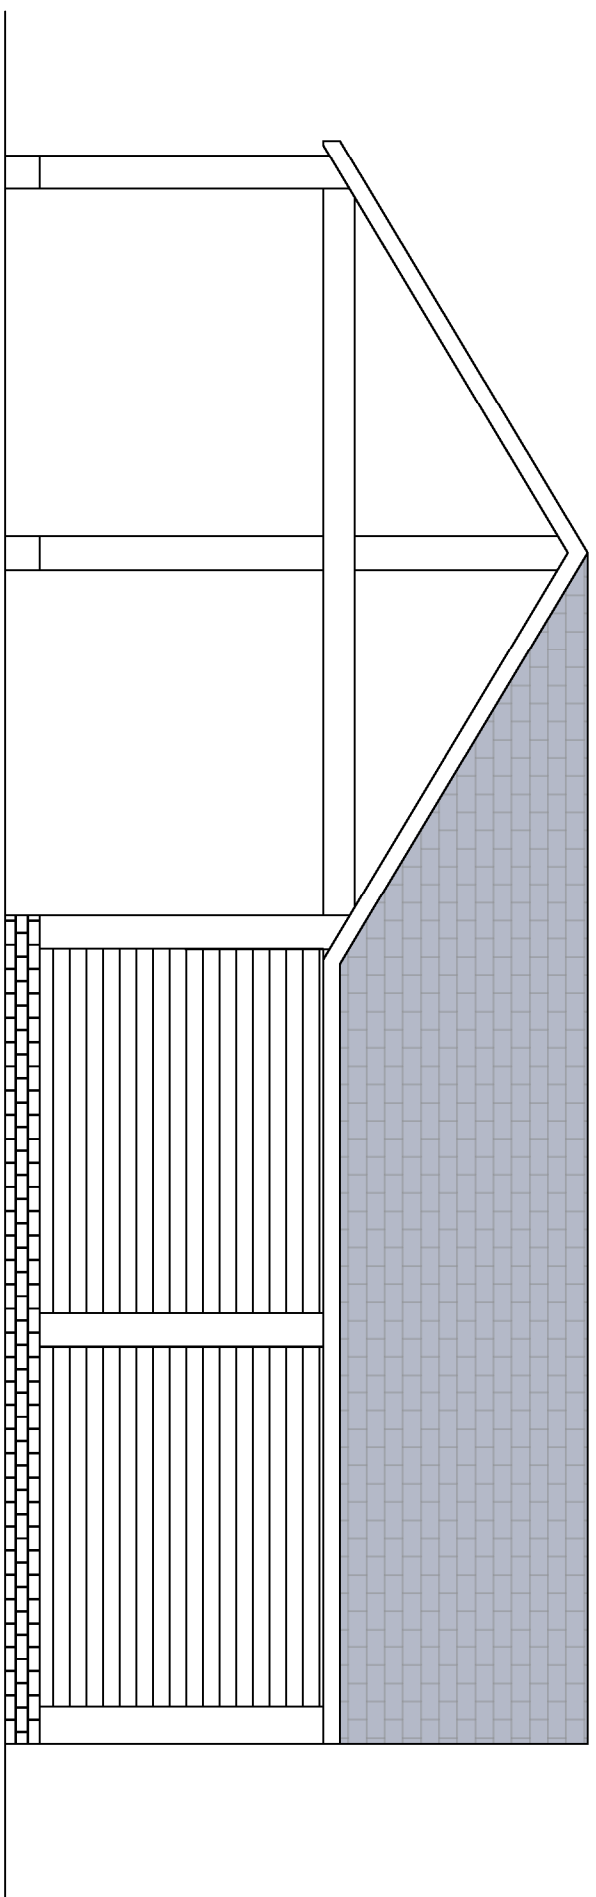


NORTH EAST ELEVATION

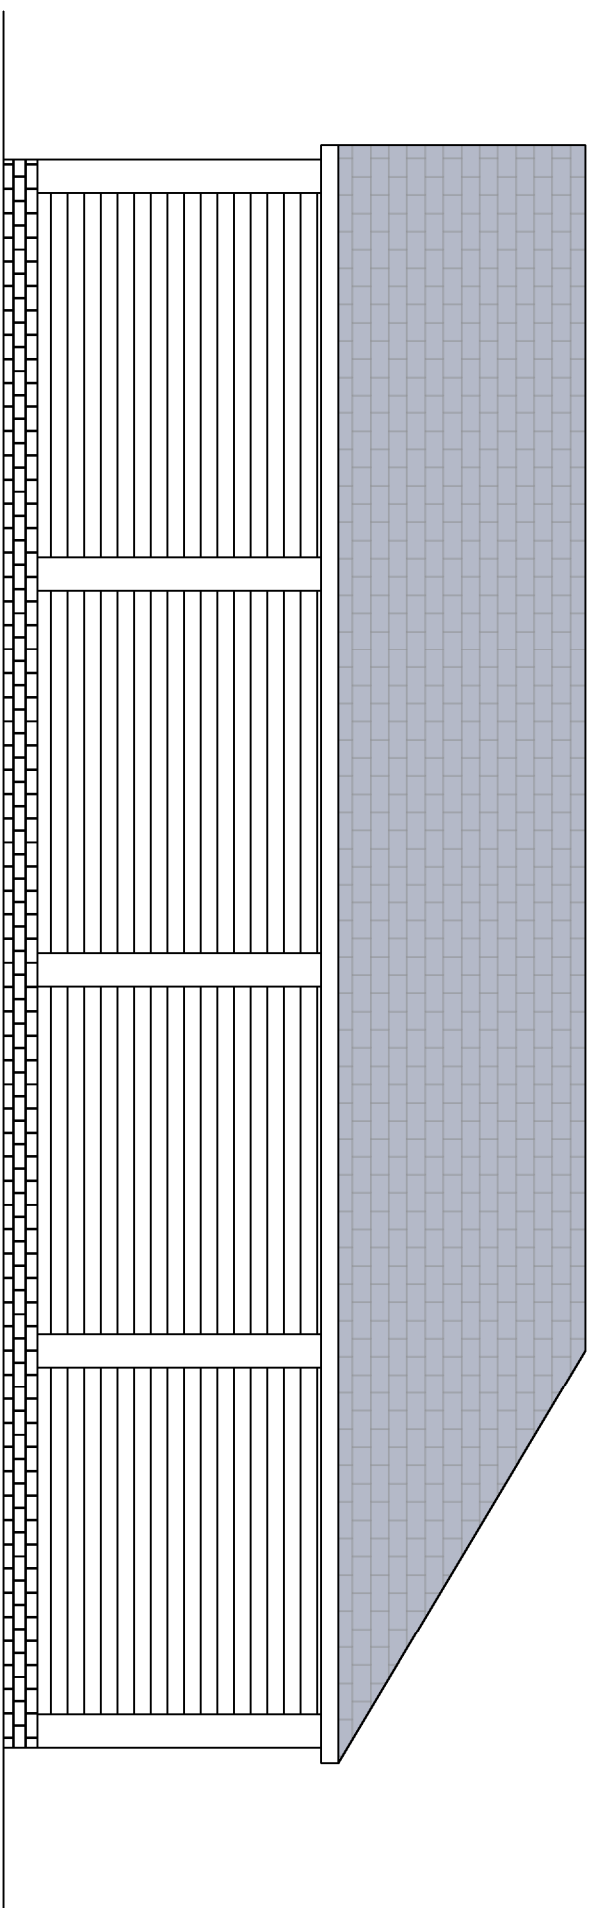

SOUTH WEST ELEVATION

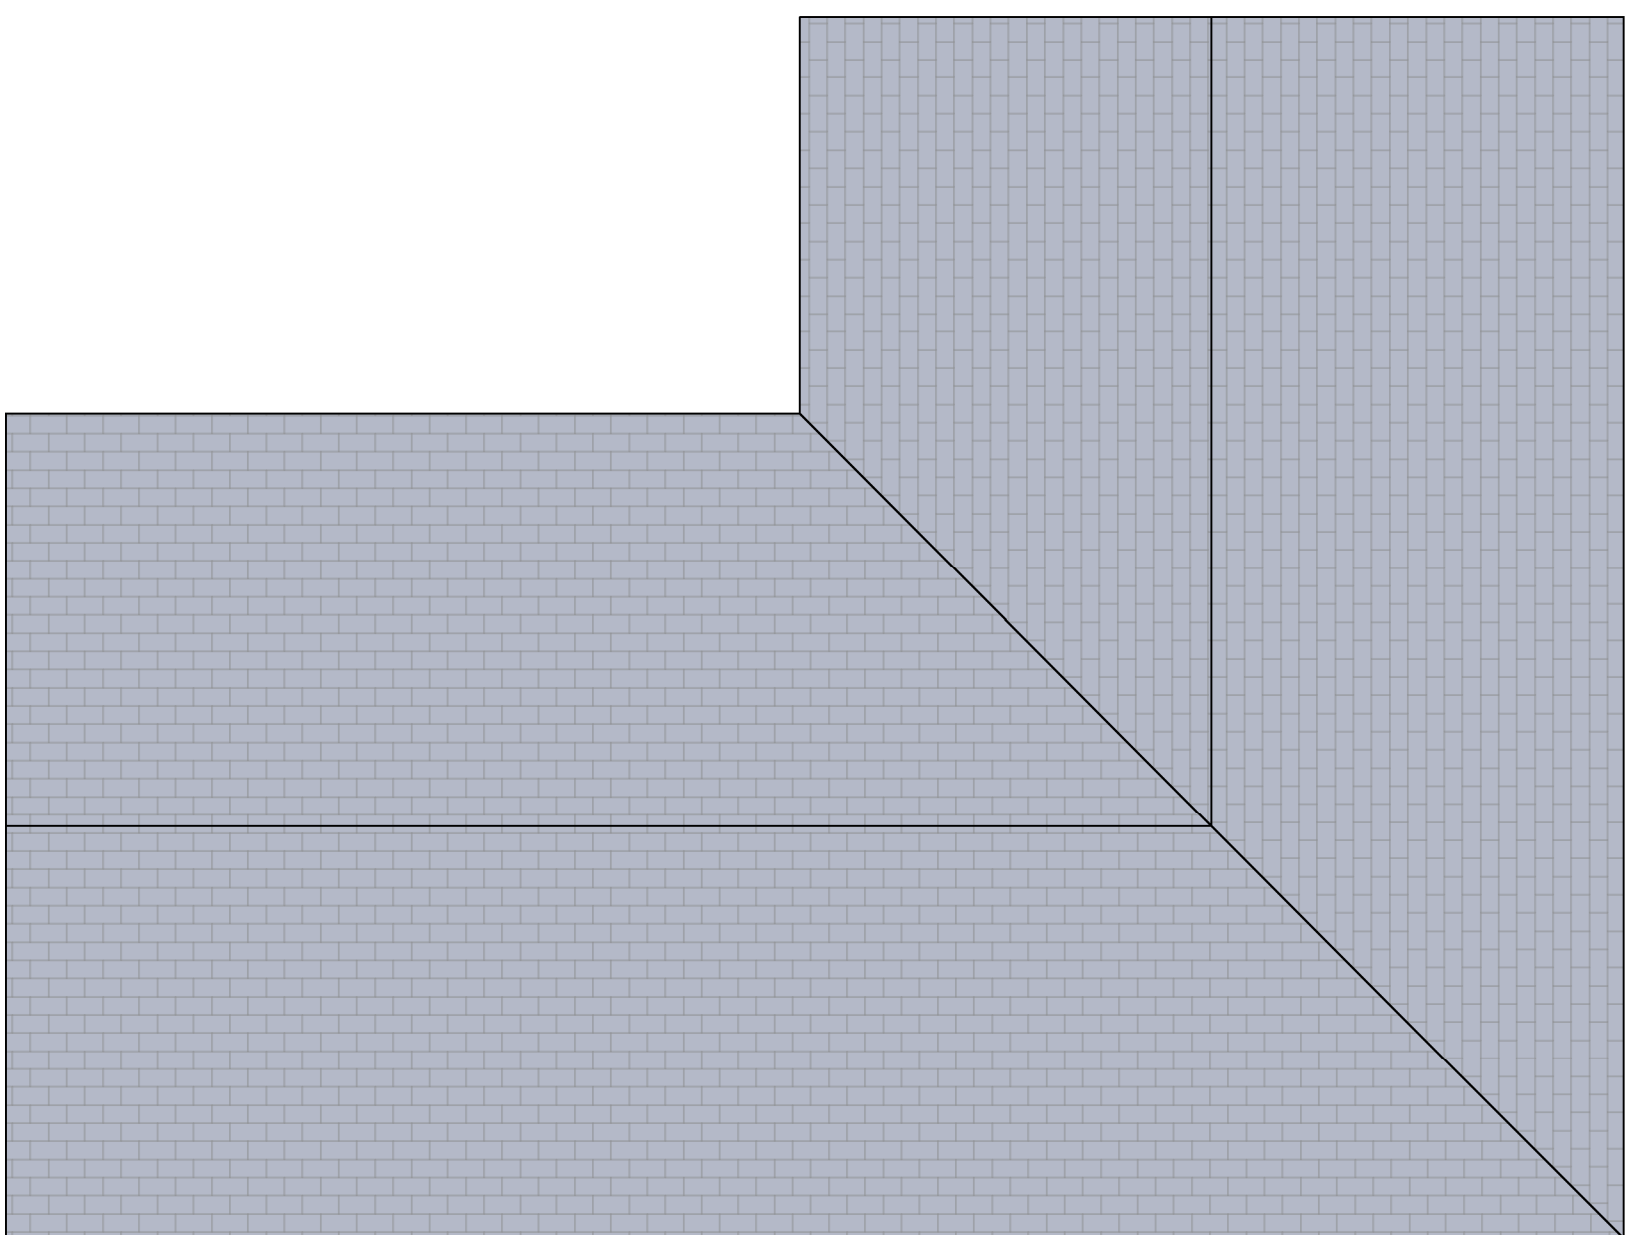

ROOF PLAN

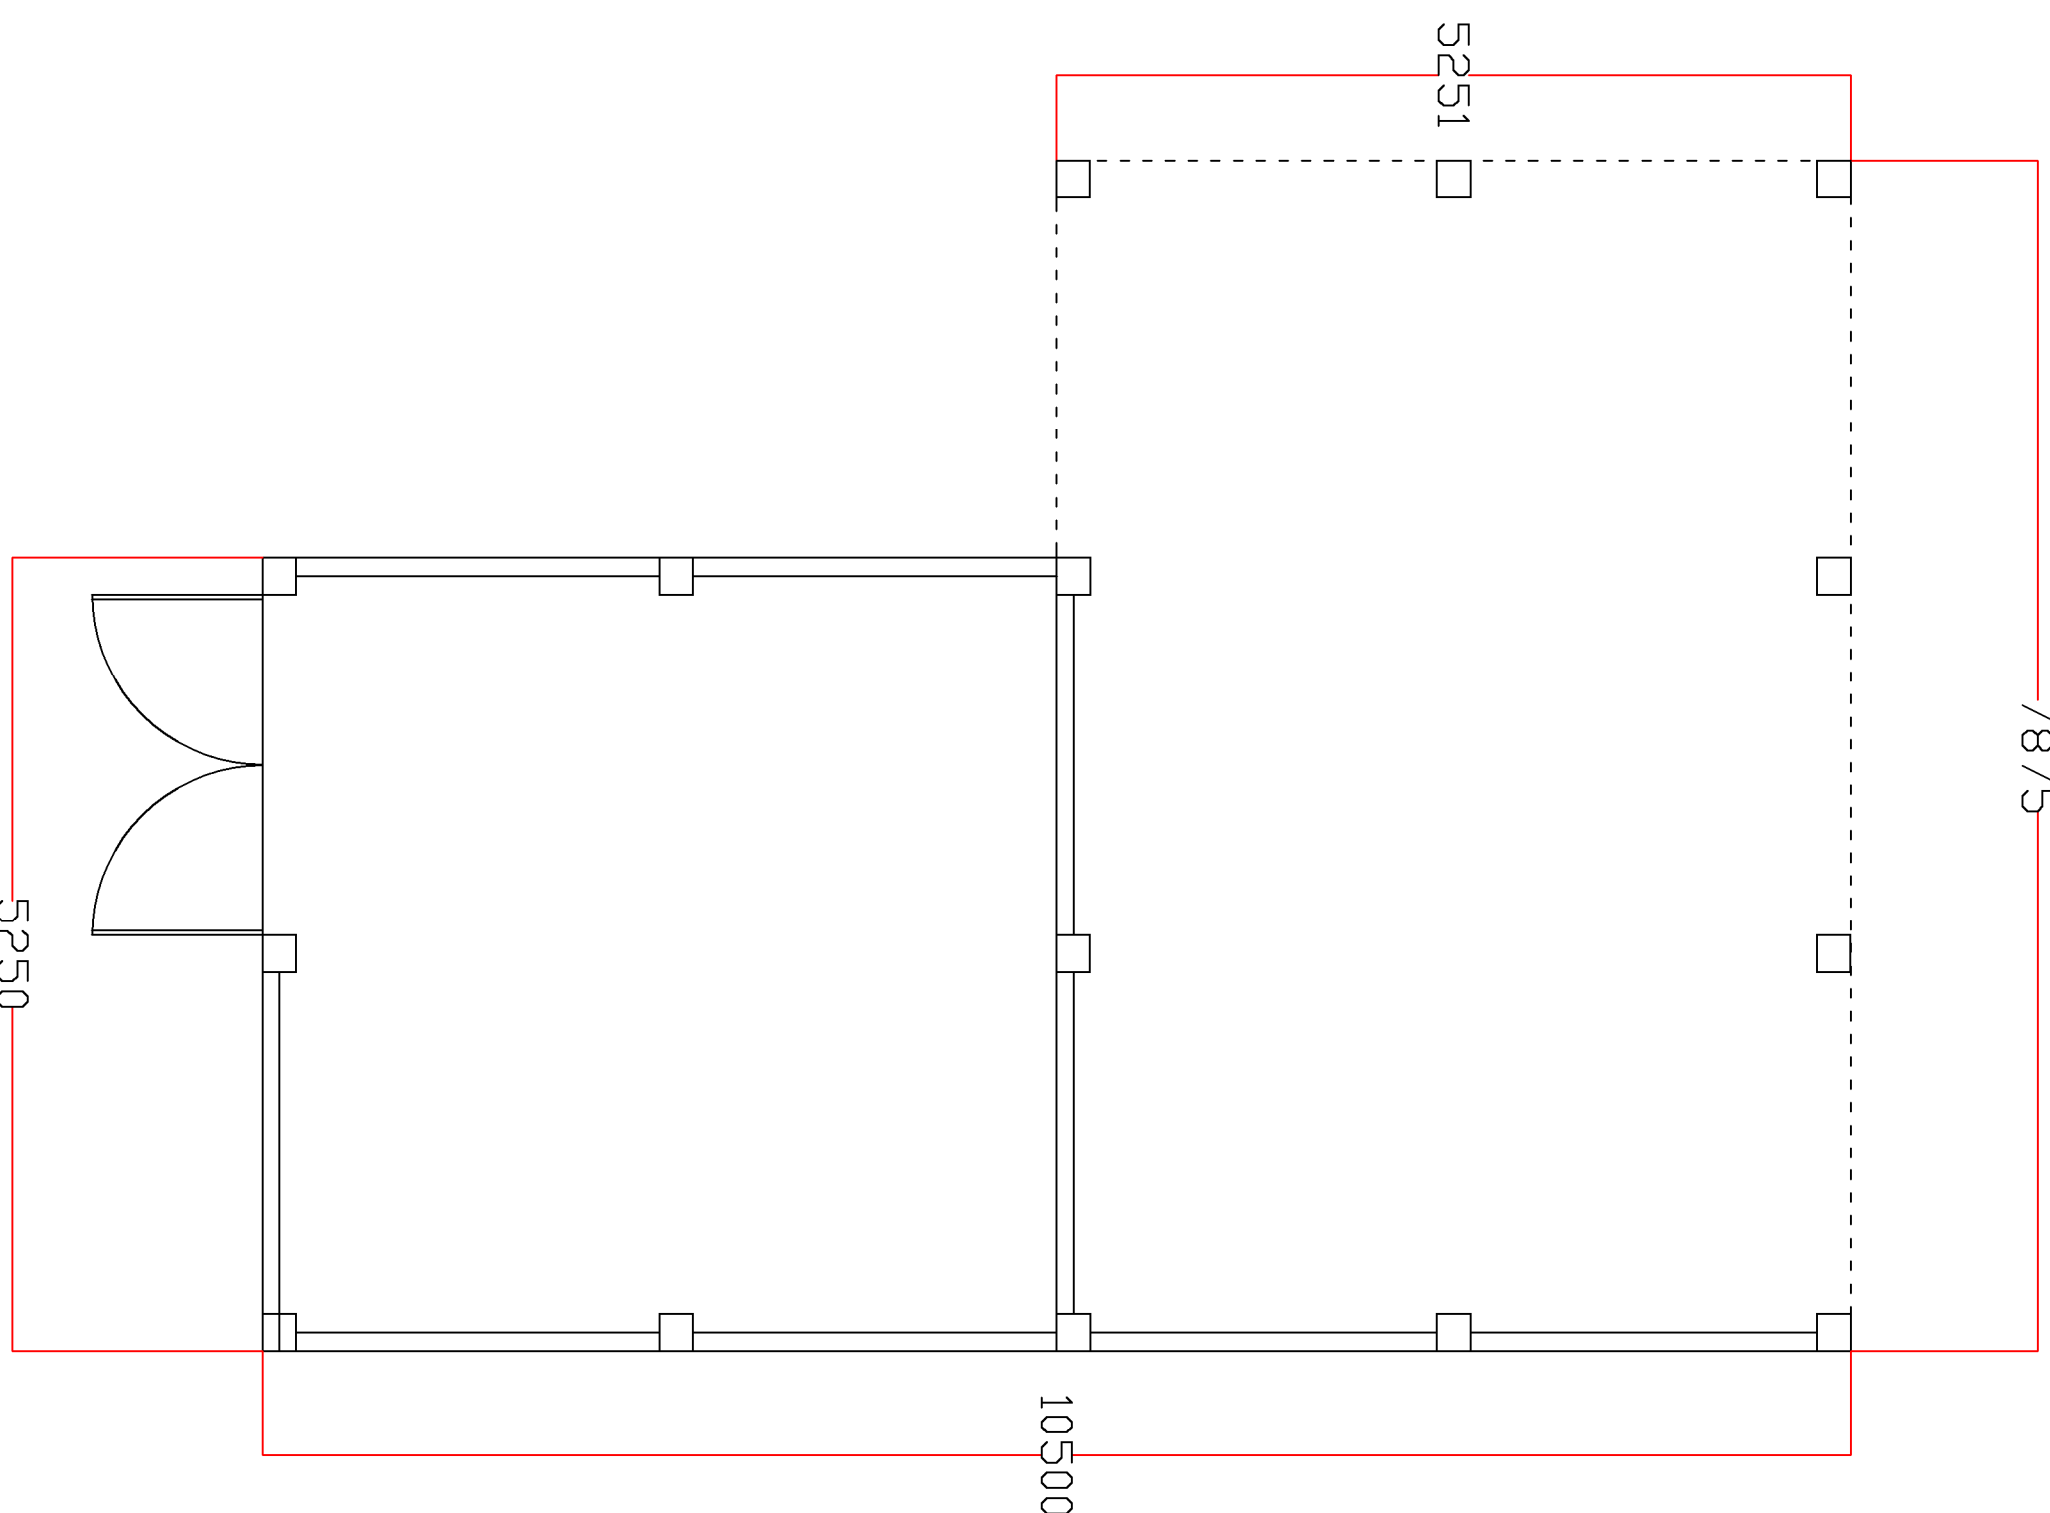

FLOOR PLAN

Project		PROPOSED DETACHED GARAGE WITH GARDEN AREA AT SYKES BARN, HIGHER COMMONS LANE, OSBALDESTON	
Client		John Higham	
Drawing title		PROPOSED FLOOR PLANS AND ELEVATIONS	
Status		PLANNING DRAWINGS	
Scale		A1 @ 1:100	
Drawn	Checked	PH	
DH			
Date		26/04/2022	
Project no	Orig no	Rev	
748			