



EXISTING OUTBUILDING ELEVATIONS


15 LITTLE LANE - LONGRIDGE - PRESTON - PR3 3NS

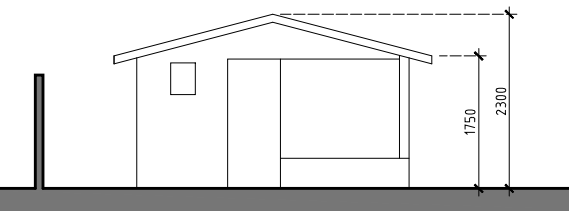


NE (Front) Elevation

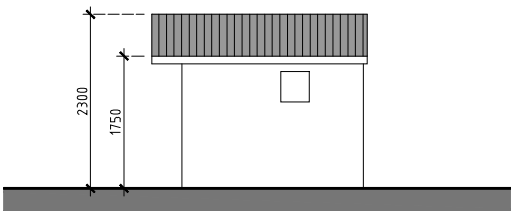

NW (Side) Elevation

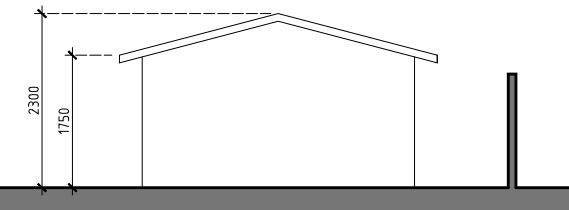


SW (Rear) Elevation

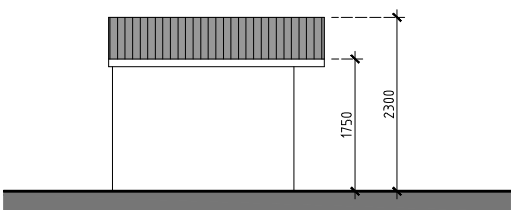


SE (Side) Elevation


OUTBUILDING-1: STUD CAT SHED

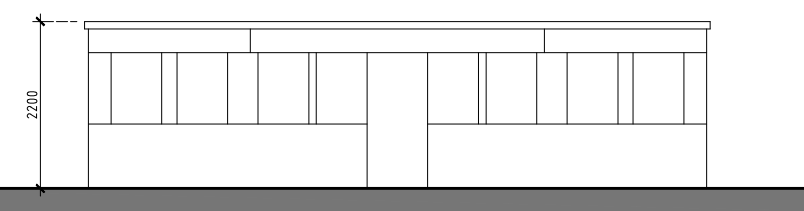


North-West (Front) Elevation

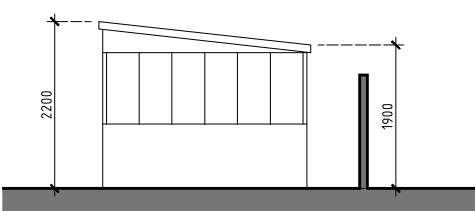

SW Elevation

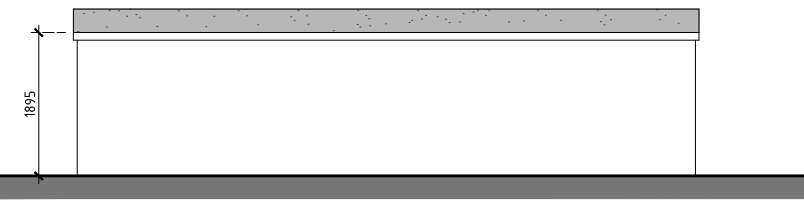


South-East (Rear) Elevation

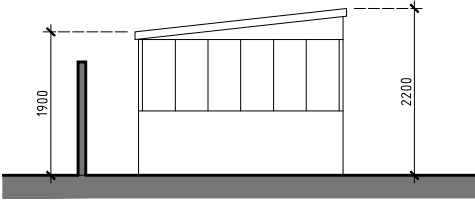


NE Elevation


OUTBUILDING-2: MAIN CAT HOUSING

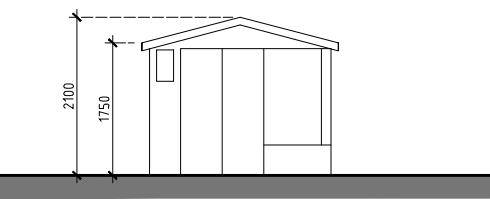


NW (Front) Elevation

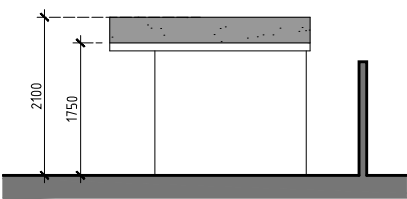

SW Elevation

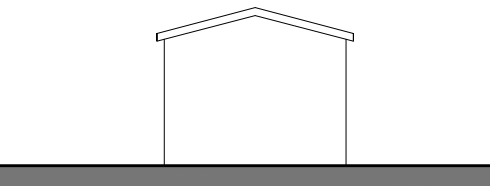


SE (Rear) Elevation

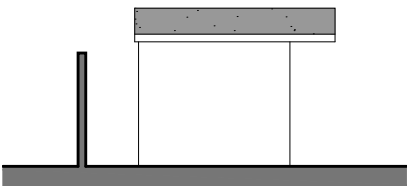


NE Elevation


OUTBUILDING-3:
SMALL CAT HOUSING

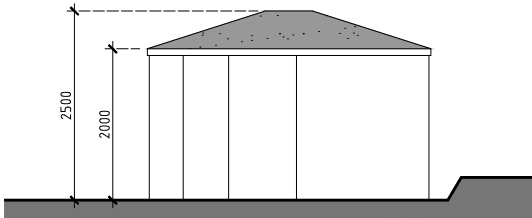


SW (Front) Elevation

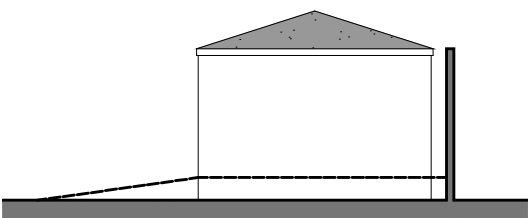

South-East Elevation

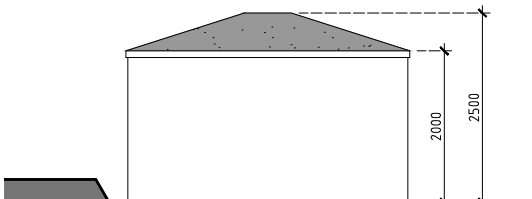


NE (Rear) Elevation

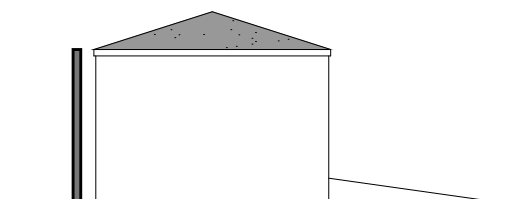


North-West Elevation


OUTBUILDING-4: HOT TUB SHED

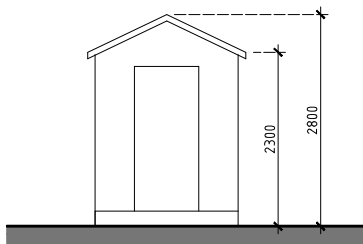


SW Elevation

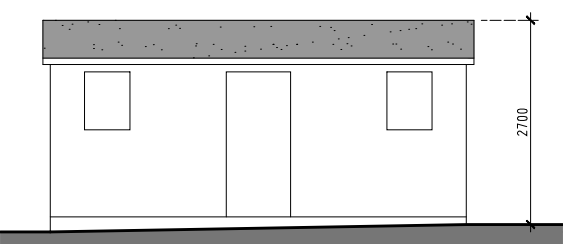

South-East Elevation

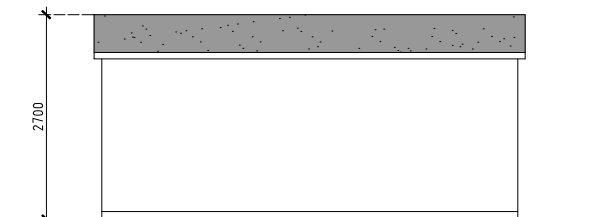

North-West Elevation

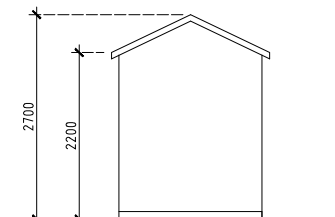

NE Elevation

OUTBUILDING-5: GARDEN SHED

MR & MRS BAINES
15 LITTLE LANE
LONGRIDGE
PRESTON
PR3 3NS

JM-0243

006

EXISTING OUTBUILDING
ELEVATIONS

Date: 04.07.22
Drawn: J Monks
Scale: 1: 100 (A3)

MONKS-ARCHITECTURAL-DESIGN
25 BIRCHFIELD DRIVE - LONGRIDGE- PRESTON - PR3 3HP