

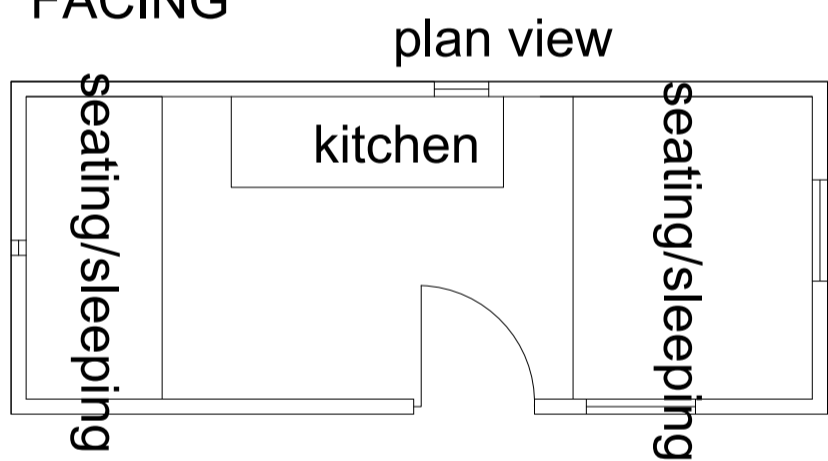
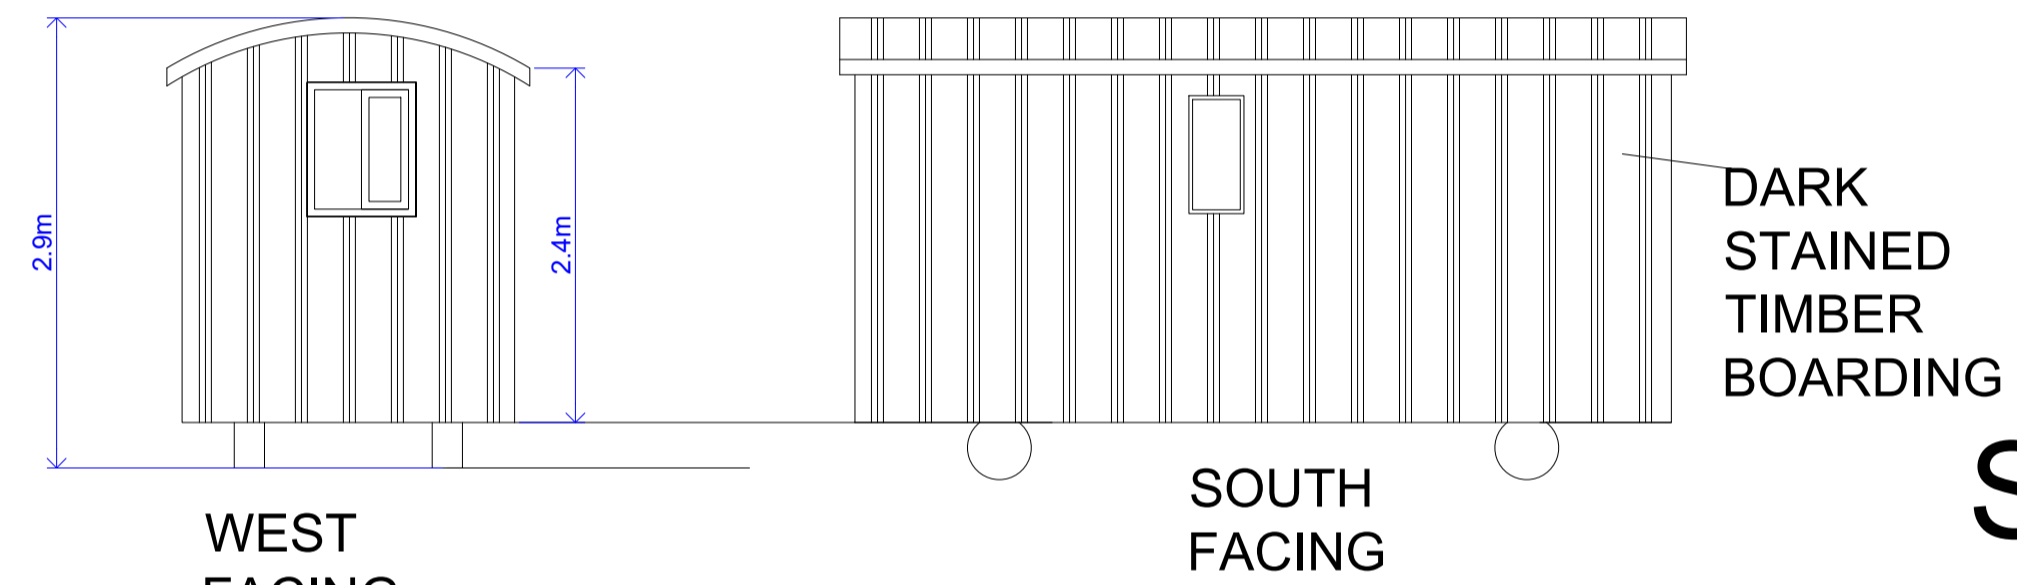
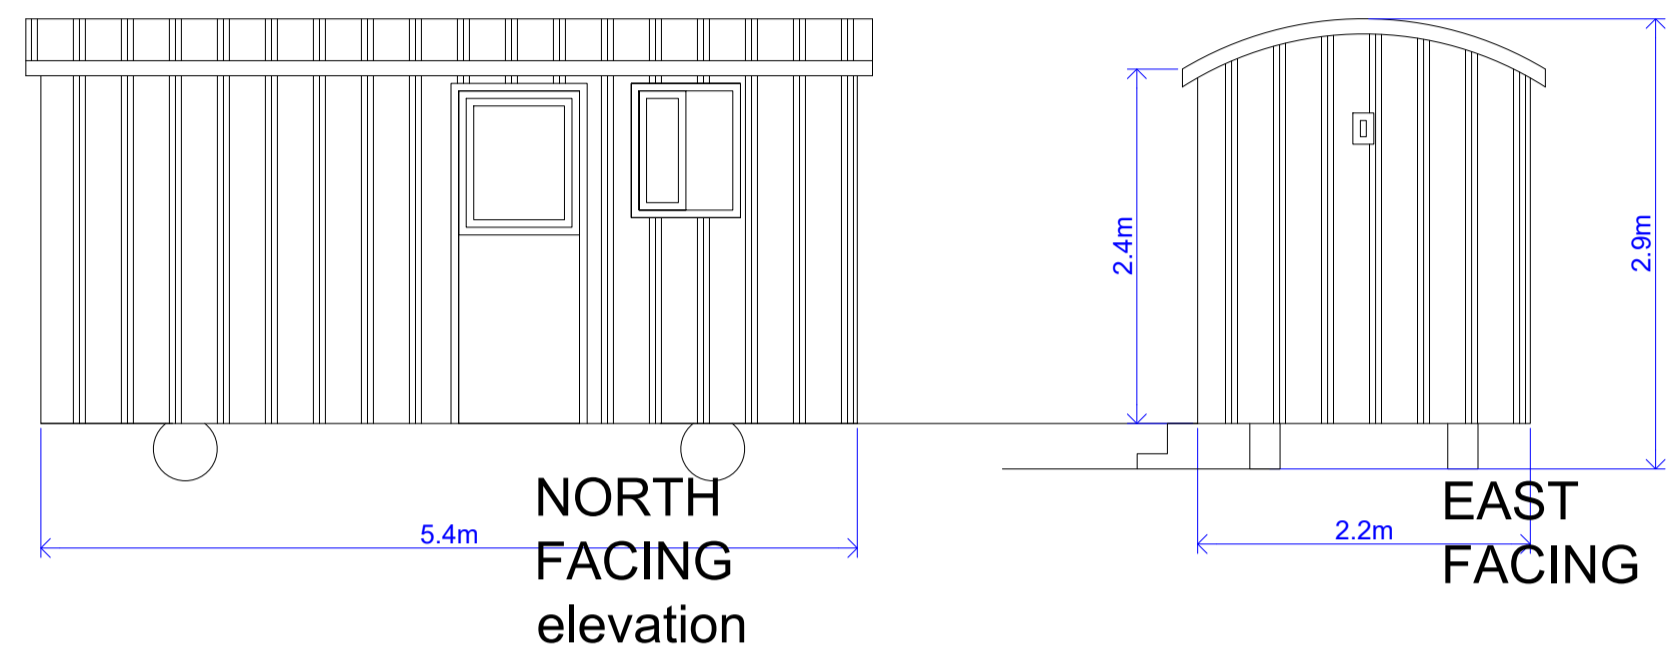


proposed shepherds hut

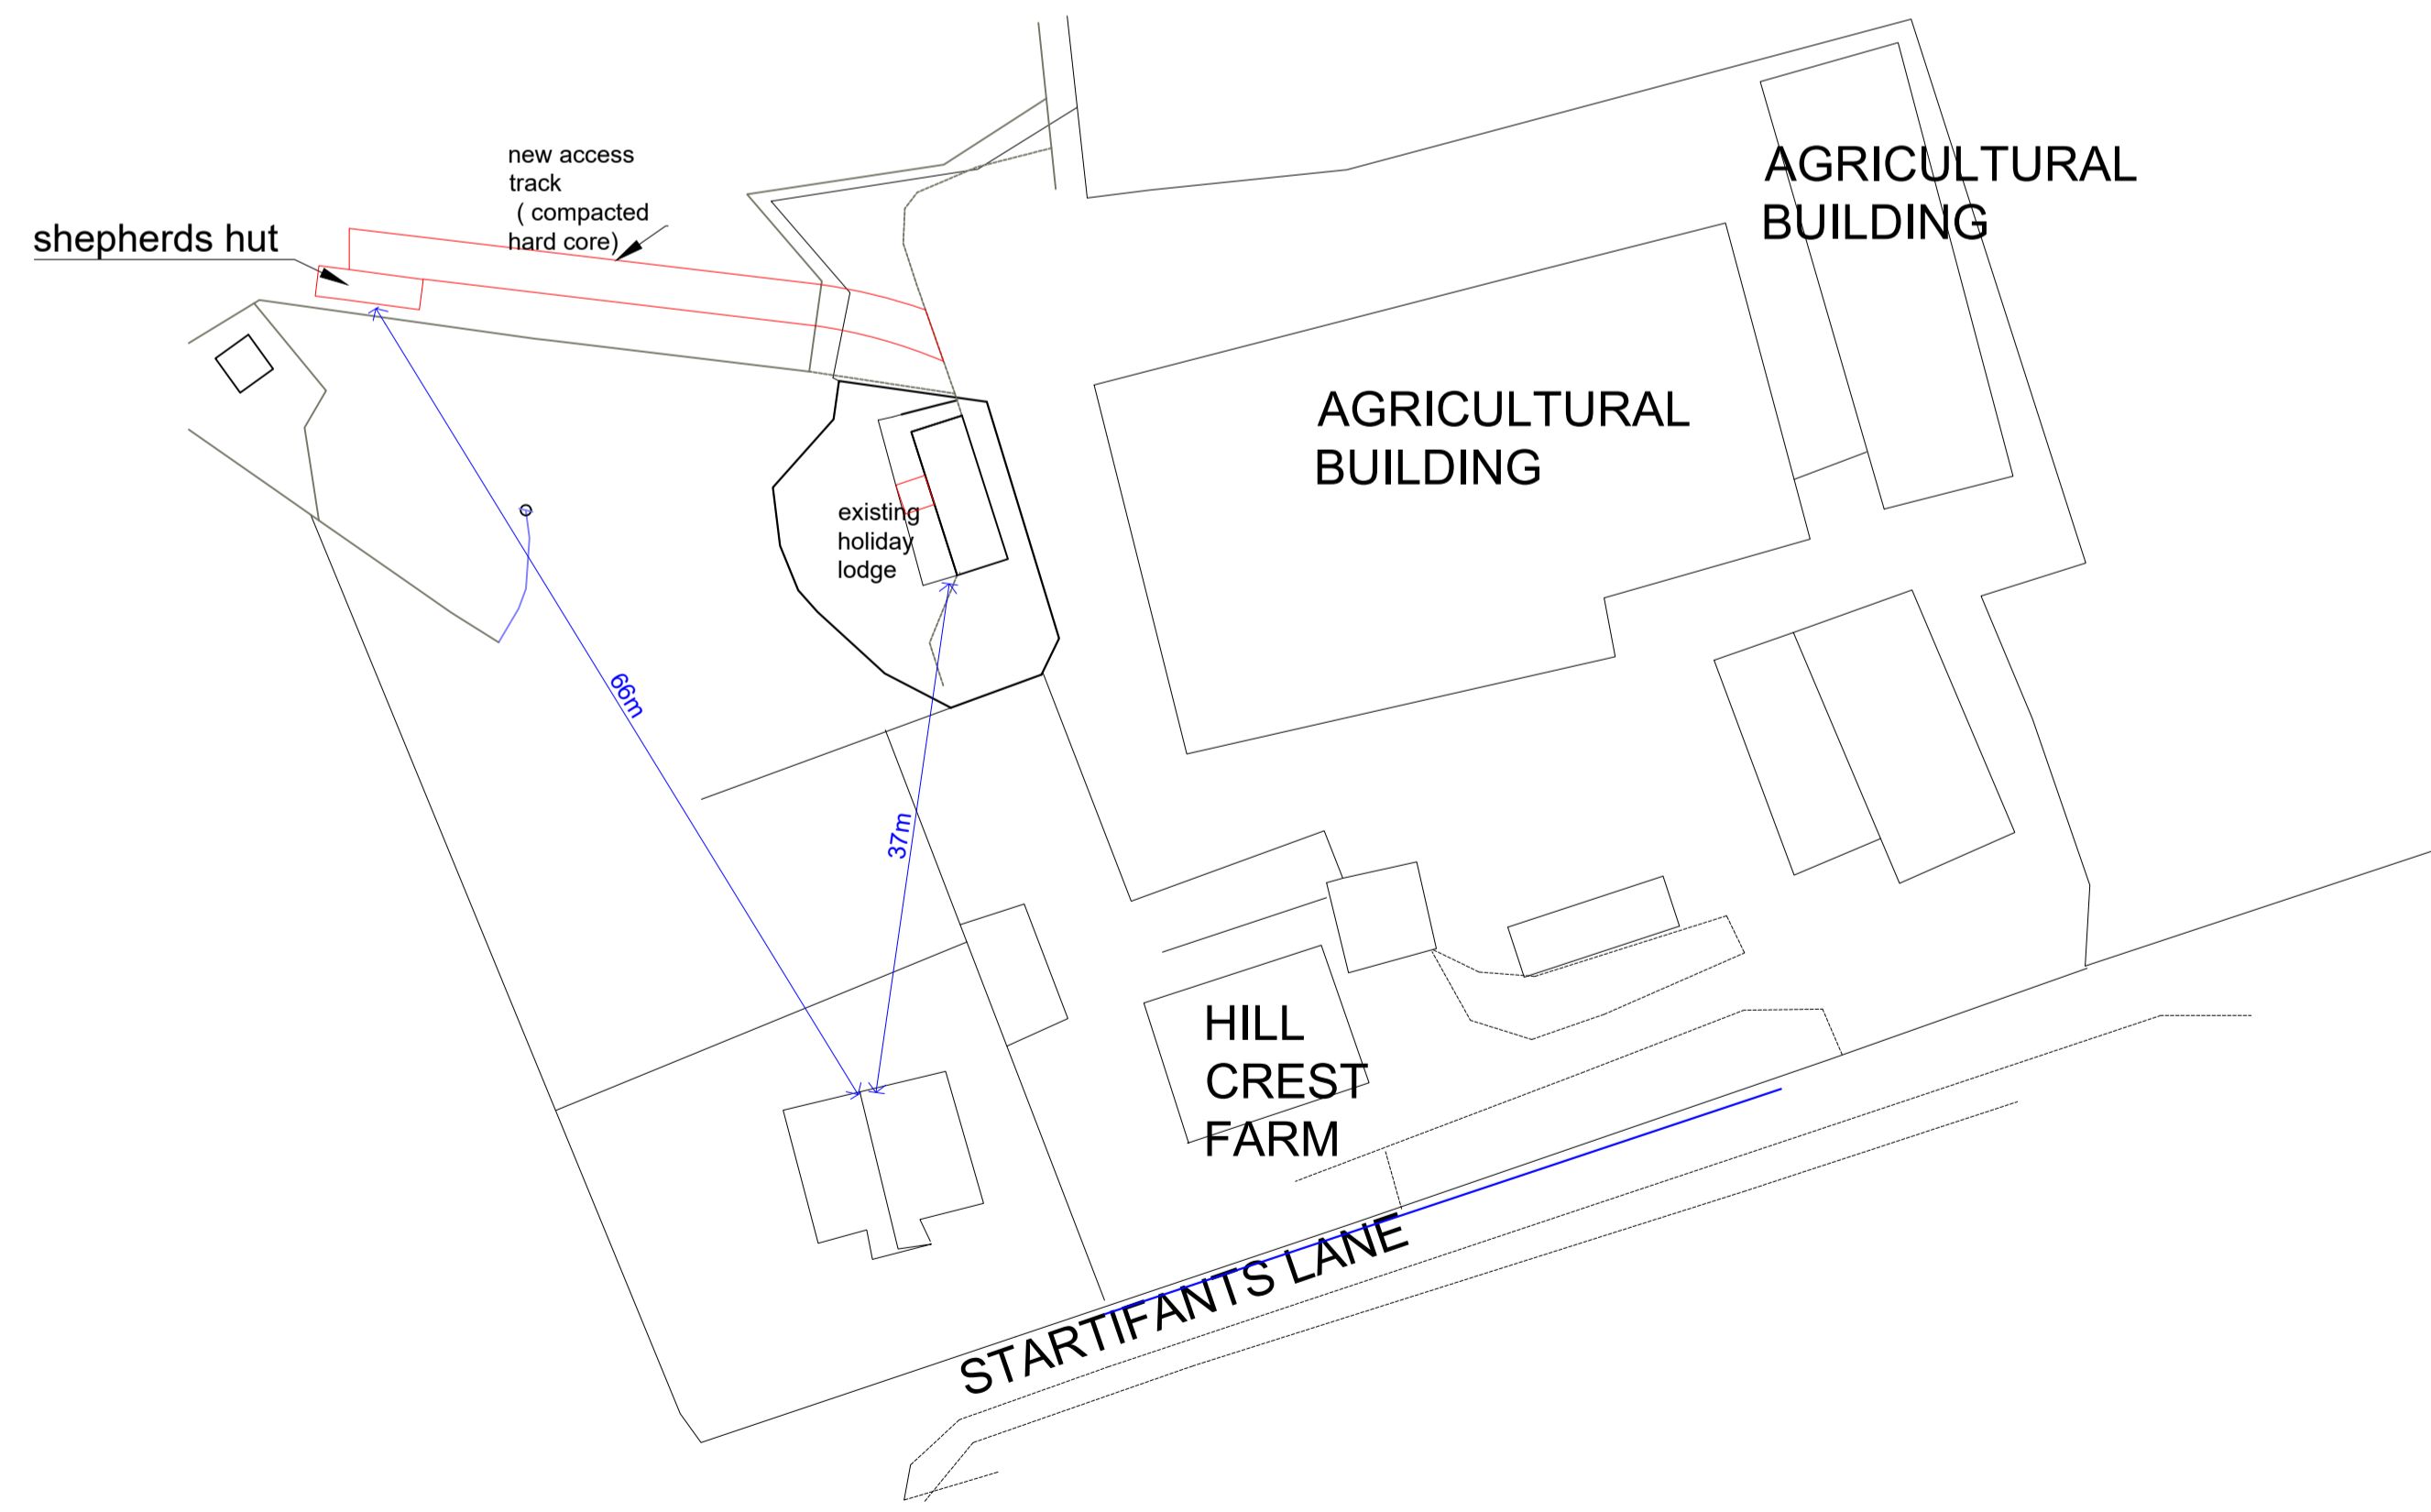

SITE PLAN SCALE 1:500

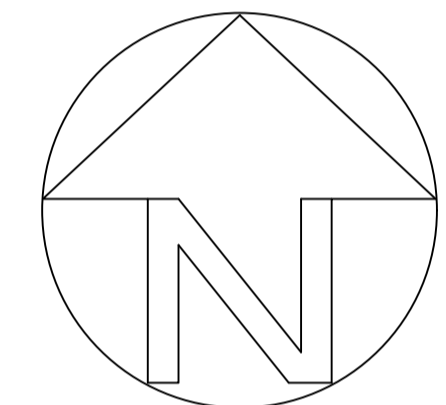

<p>DRAWN BY:</p> <p>5 Bobbin Mill Cottages, Stubbins Lane, Cloughton-on-Brock, Preston. PR3 0PL Telephone 01995 640135 Mobile 07813 296 287 e-mail: mel@mlplanning.org</p>	<p>CLIENT: MR S PYE</p>	<p>DATE: 27th July 2022 NO. ML/SP/6 1 27</p>
	<p>PROJECT:- SITING OF A SHEPHERDS HUT FOR HOLIDAY ACCOMMODATION, WITH EXTERNAL HOT TUB, AND HOT TUB ON EXISTING CHALET (RETROSPECTIVE)</p>	<p>SCALE: 1:50 & 1:500 A1</p>
	<p>LOCATION: HILL CREST FARM, STARTIFANTS LANE, CHIPPING, PRESTON</p>	