




EXISTING GROUND FLOOR PLAN

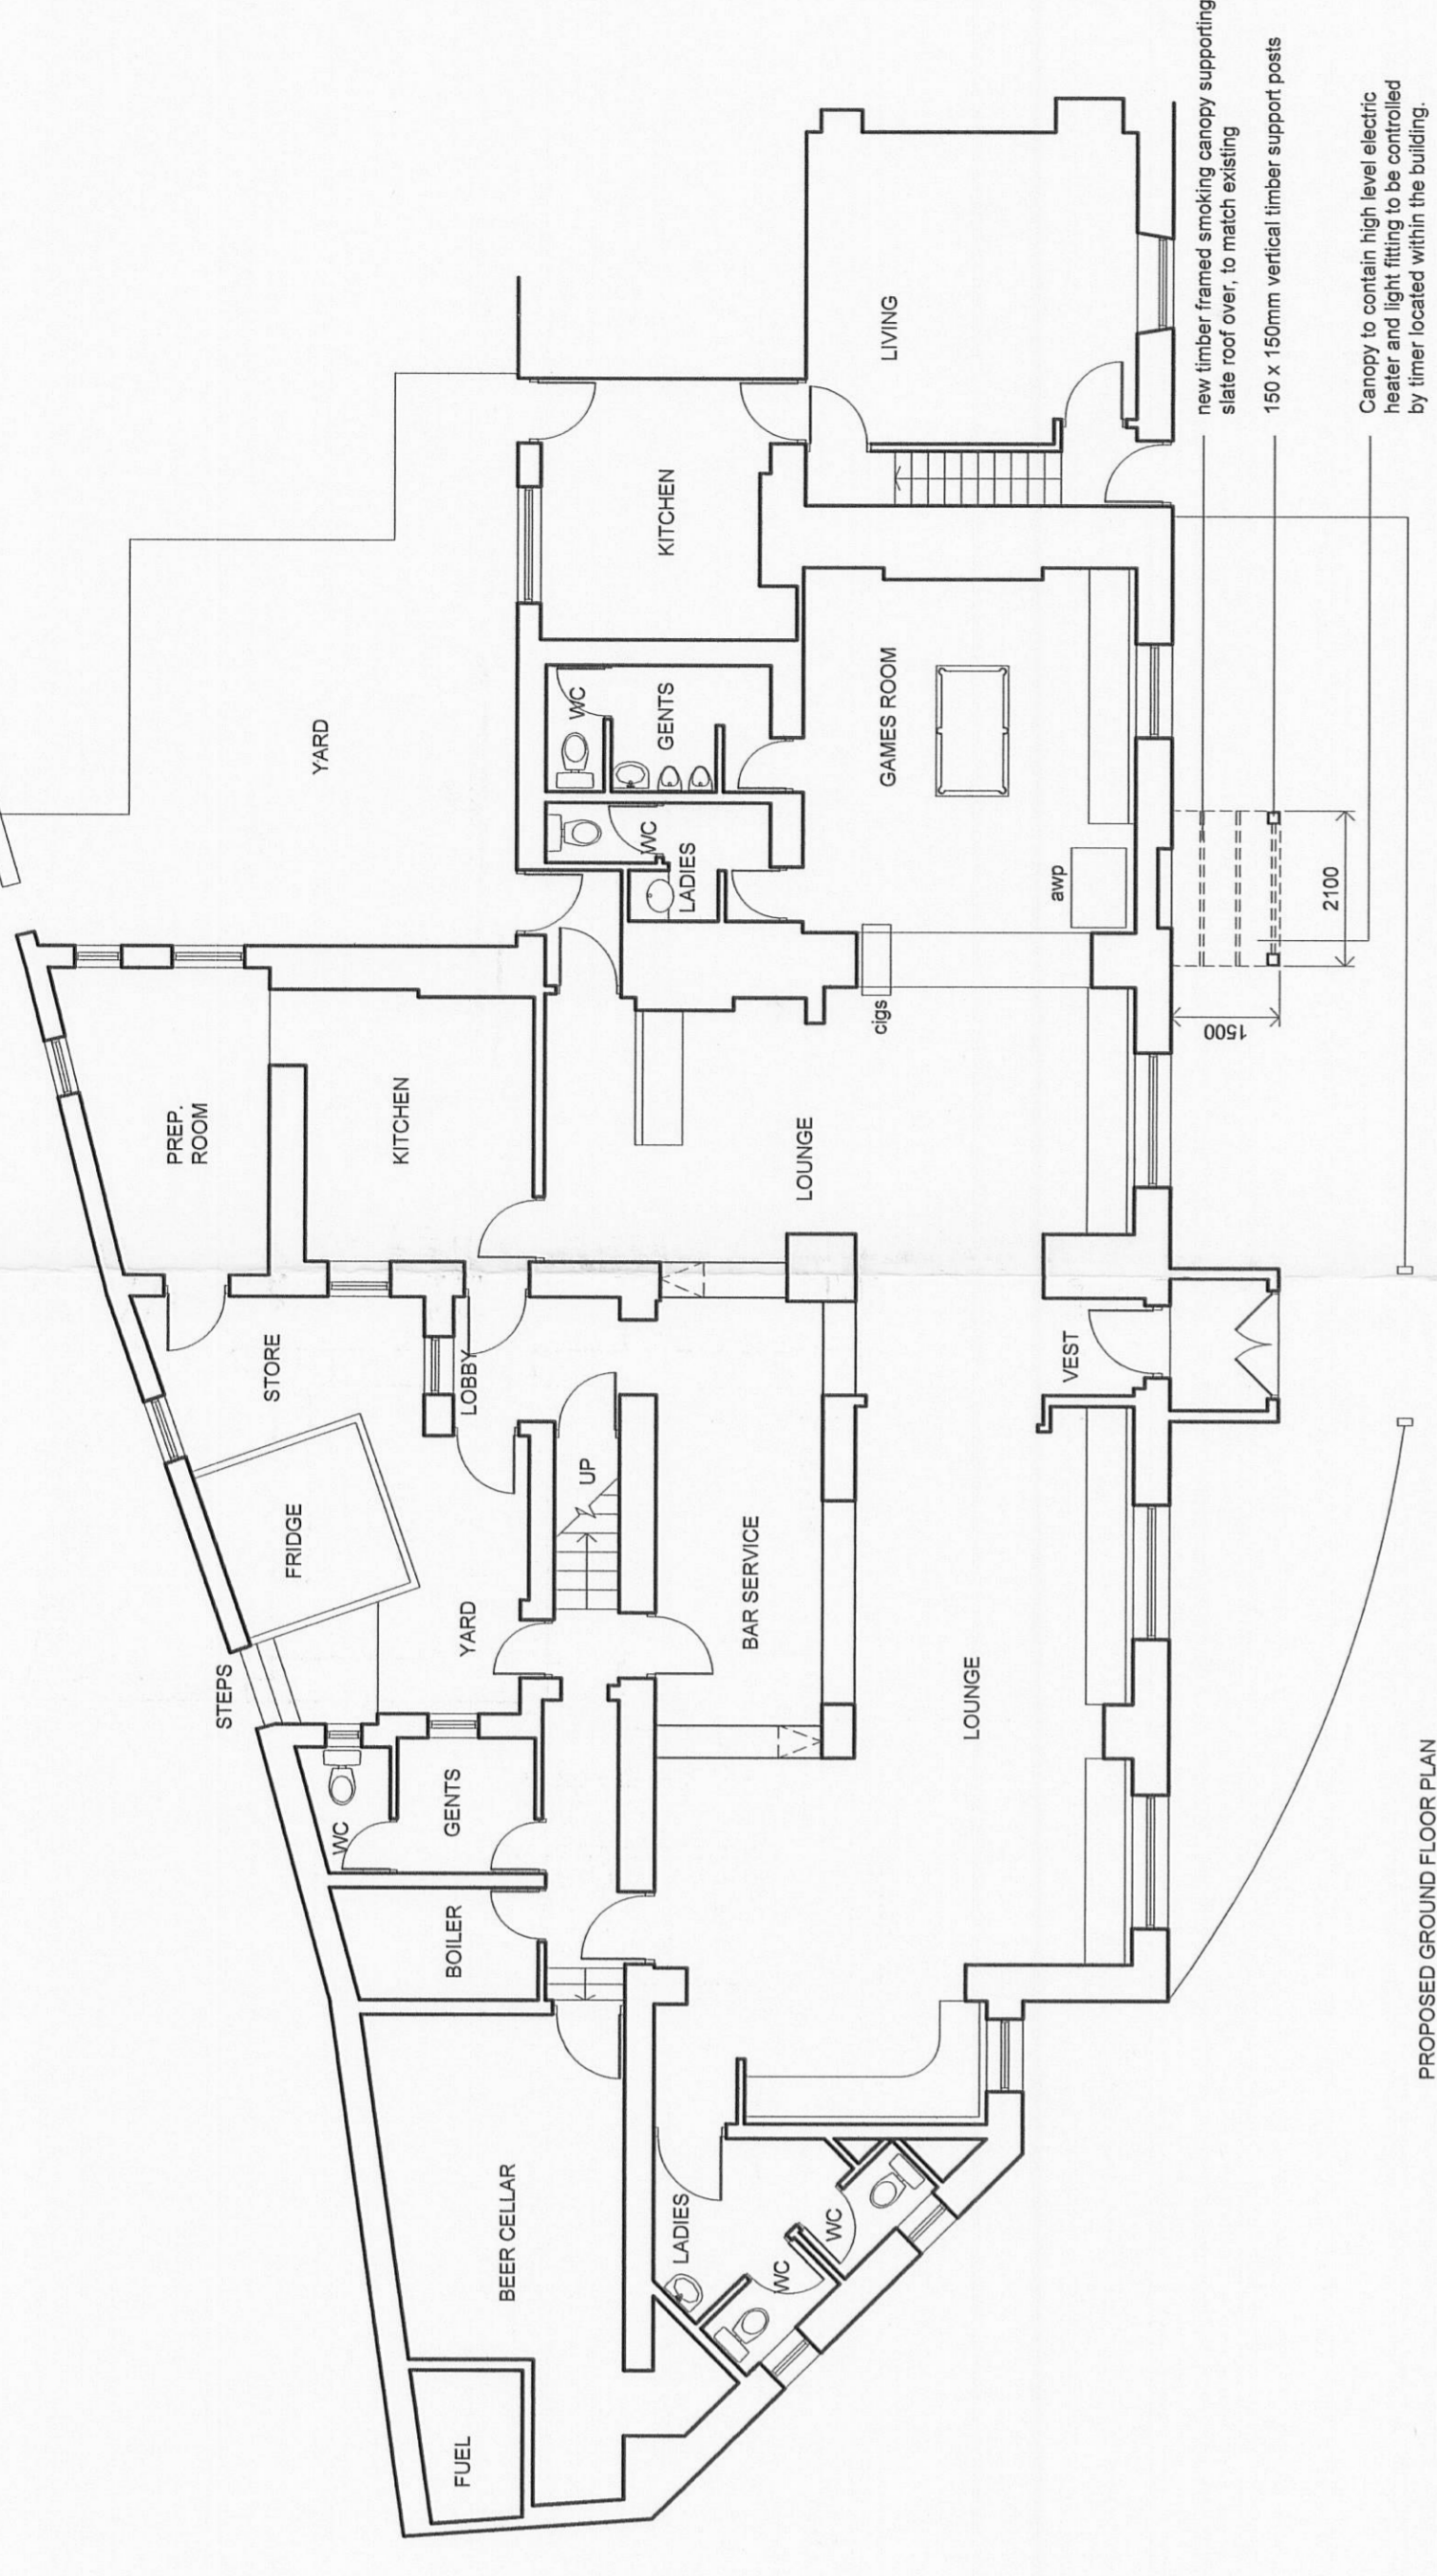

PROPOSED GROUND FLOOR PLAN

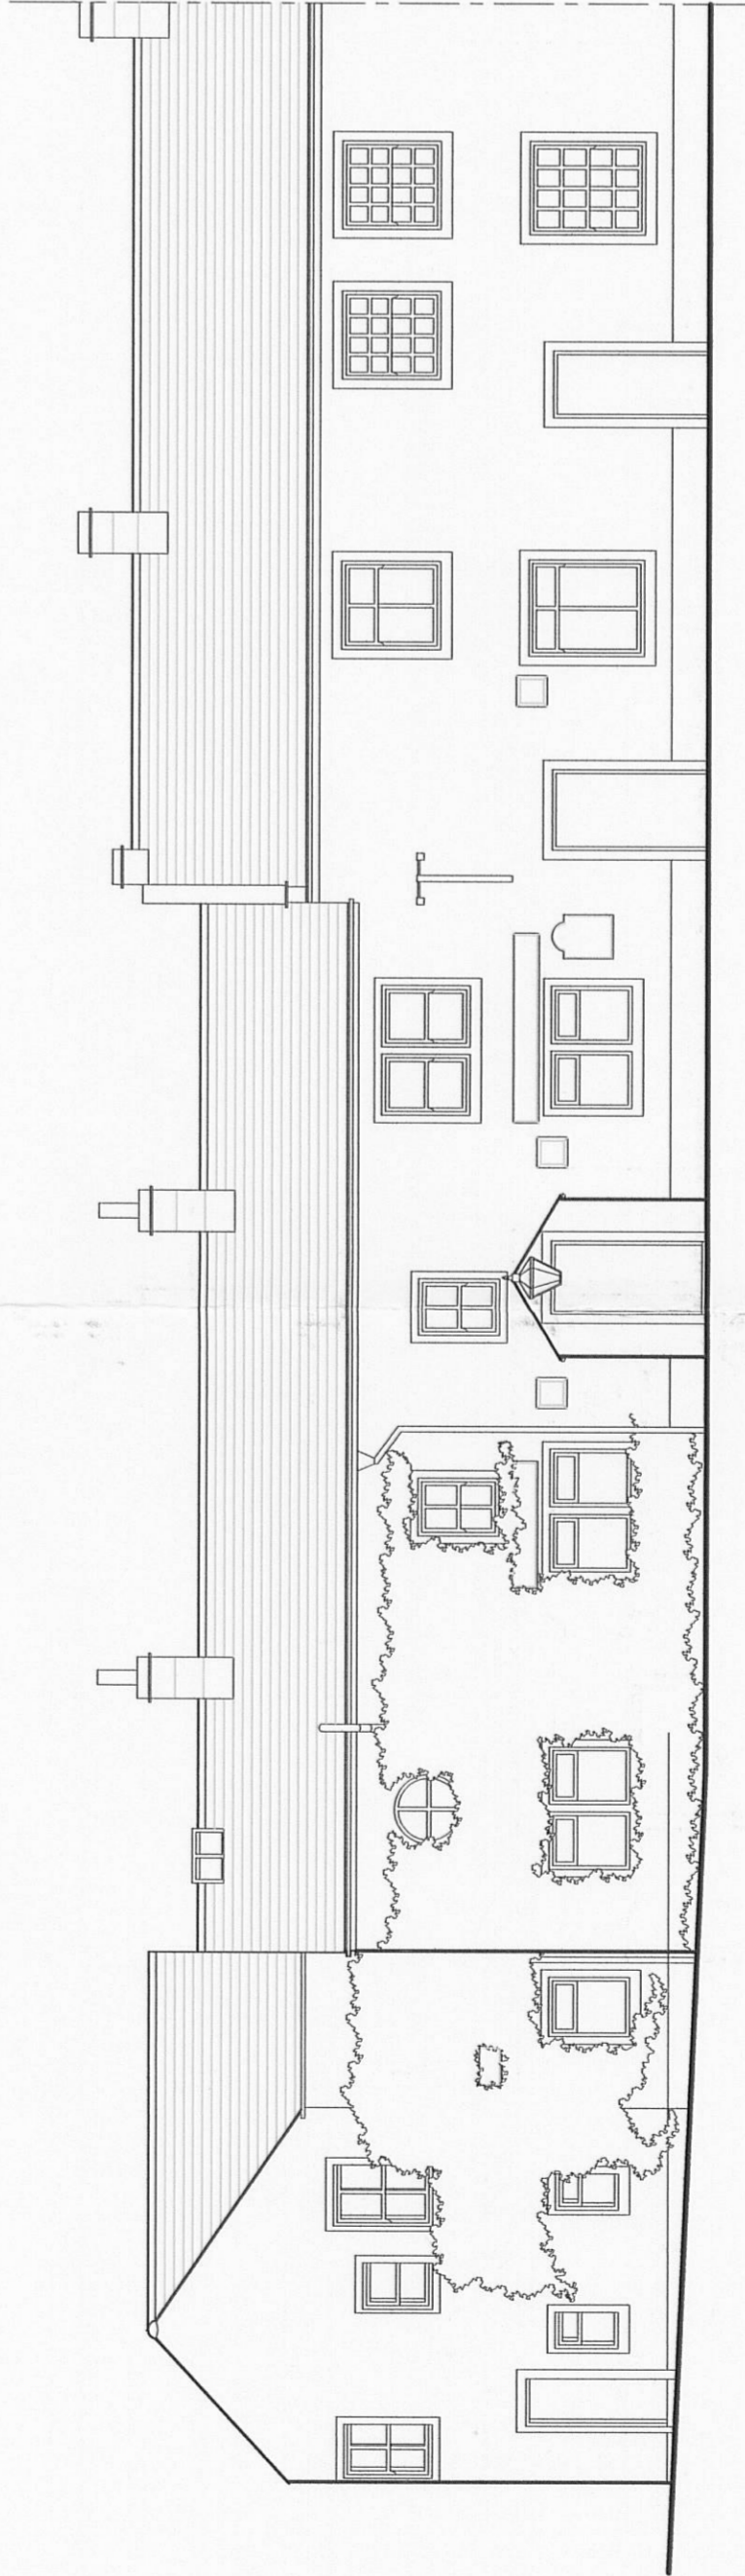

EXISTING FRONT ELEVATION

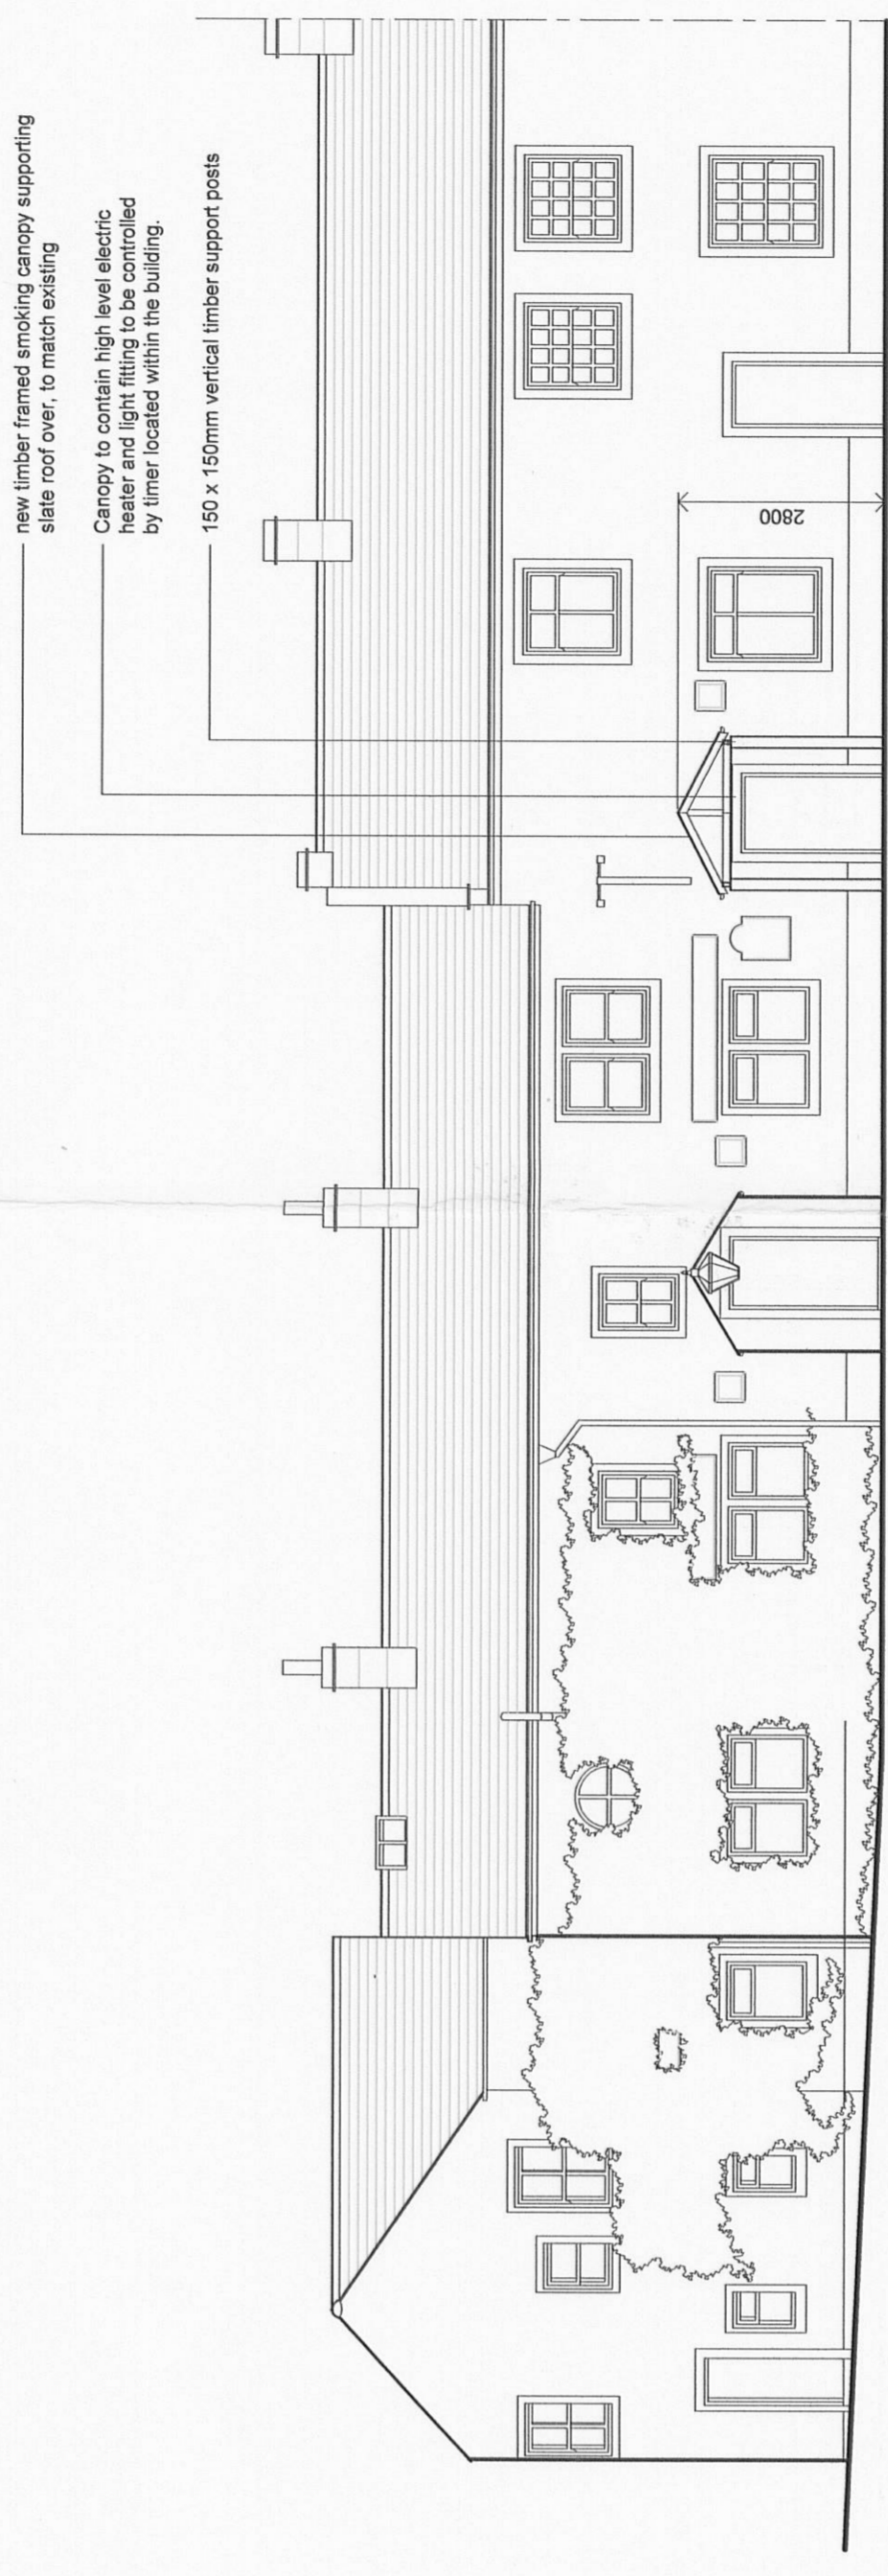

PROPOSED FRONT ELEVATION

320070556P

REVISION / DESCRIPTION	DATE	INITIALS

CLIENT: DANIEL THWAITES PLC
 HIGHER BUCK, CLITHEROE
 TITLE: EXISTING AND PROPOSED PLANS AND ELEVATION
 DRAWING NO: HIGHB/PJ/01
 REVISION: SLC
 DATE: 29/05/2007
 DRAWN BY: SLC

ARCHITECTS: FISH ASSOCIATES
 LANDSCAPE ARCHITECTS
 FISH ASSOCIATES LTD
 28 ST GEORGES ROAD
 WILTON, SOUTHAMPTON
 TEL: 01354 832244
 FAX: 01354 832244
 EMAIL: info@fish-associates.co.uk
 WWW: FISH-ASSOCIATES.CO.UK

FISH ASSOCIATES

DISCREPANCIES TO BE REPORTED TO THE ARCHITECT BEFORE PROCEEDING. THIS DRAWING IS COPYRIGHT. CONTACTORS TO OBTAIN FULLY QUALITY ORIGINAL DRAWINGS ON SITE. PLEASED OWNERS TO BE USED.