




South West Elevation

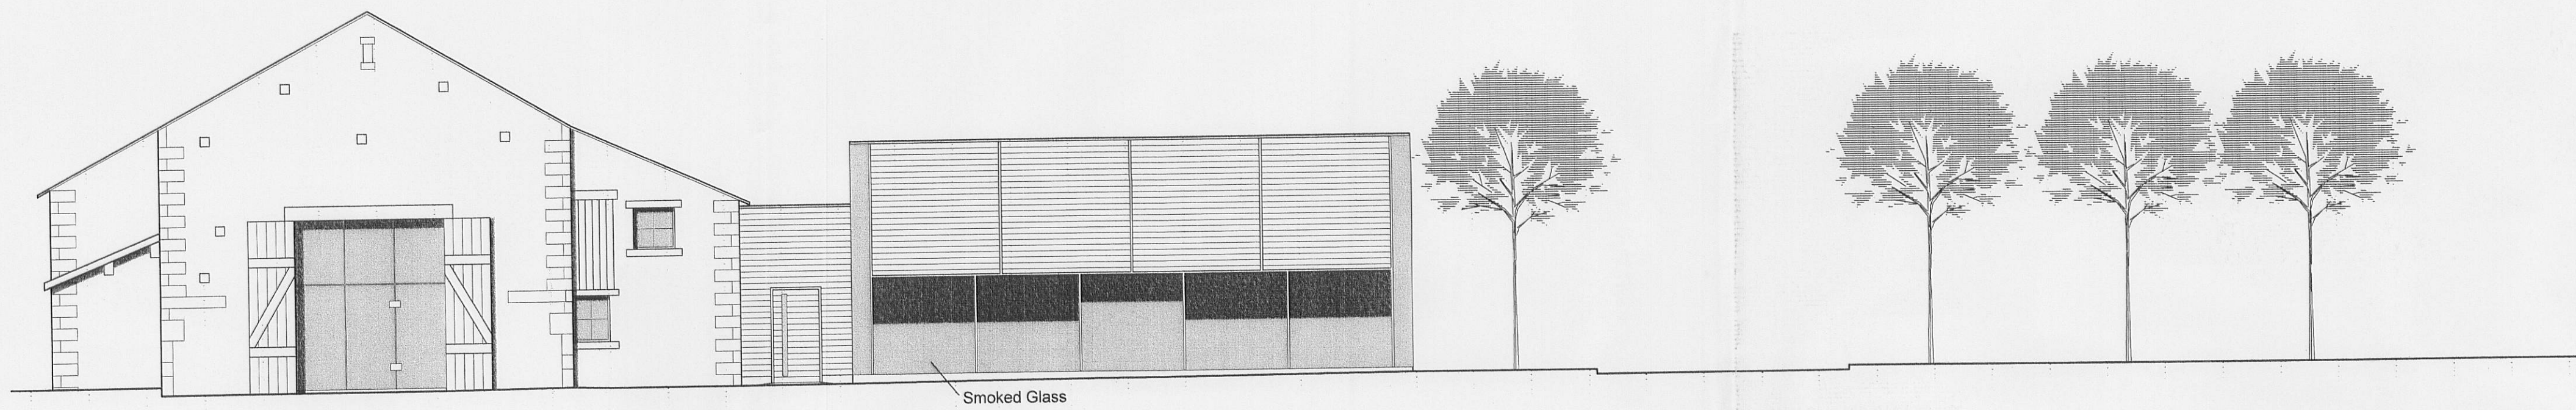

South East Elevation

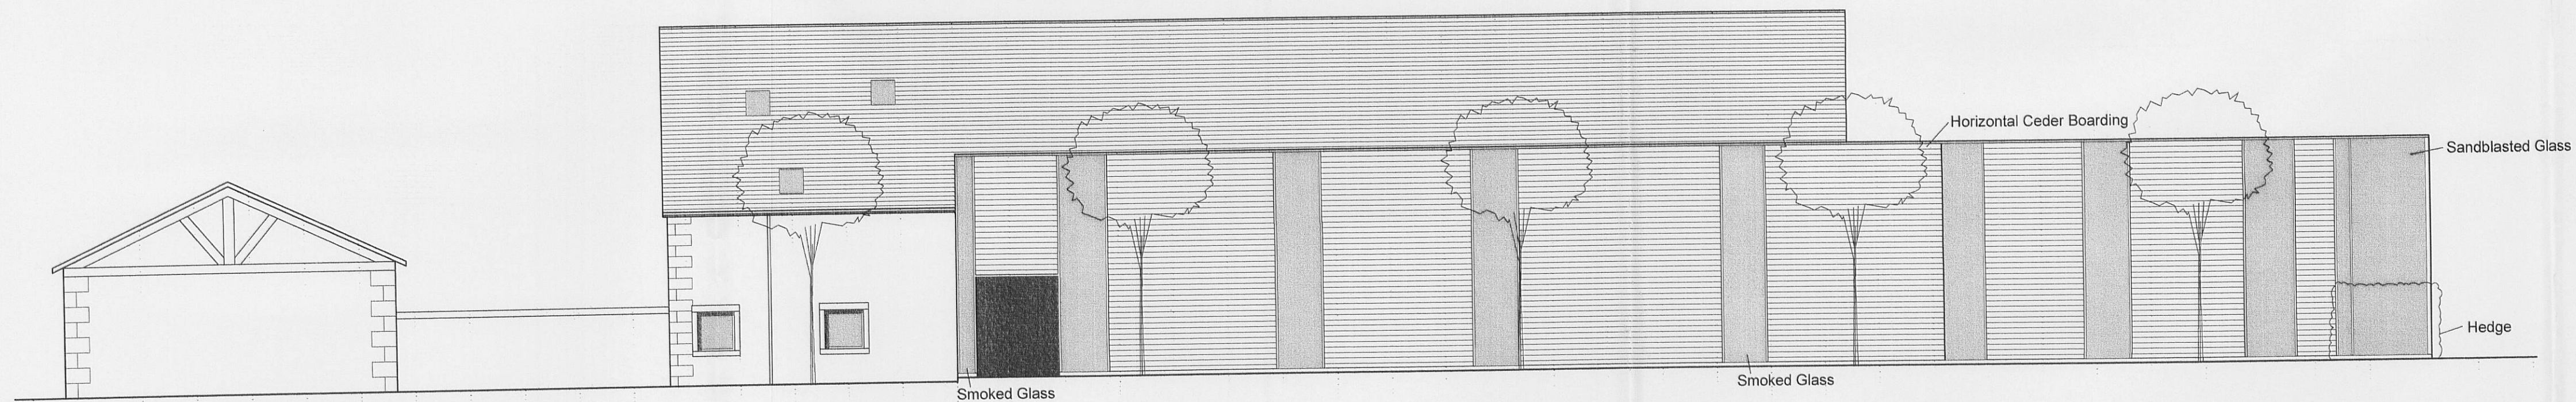

North East Elevation

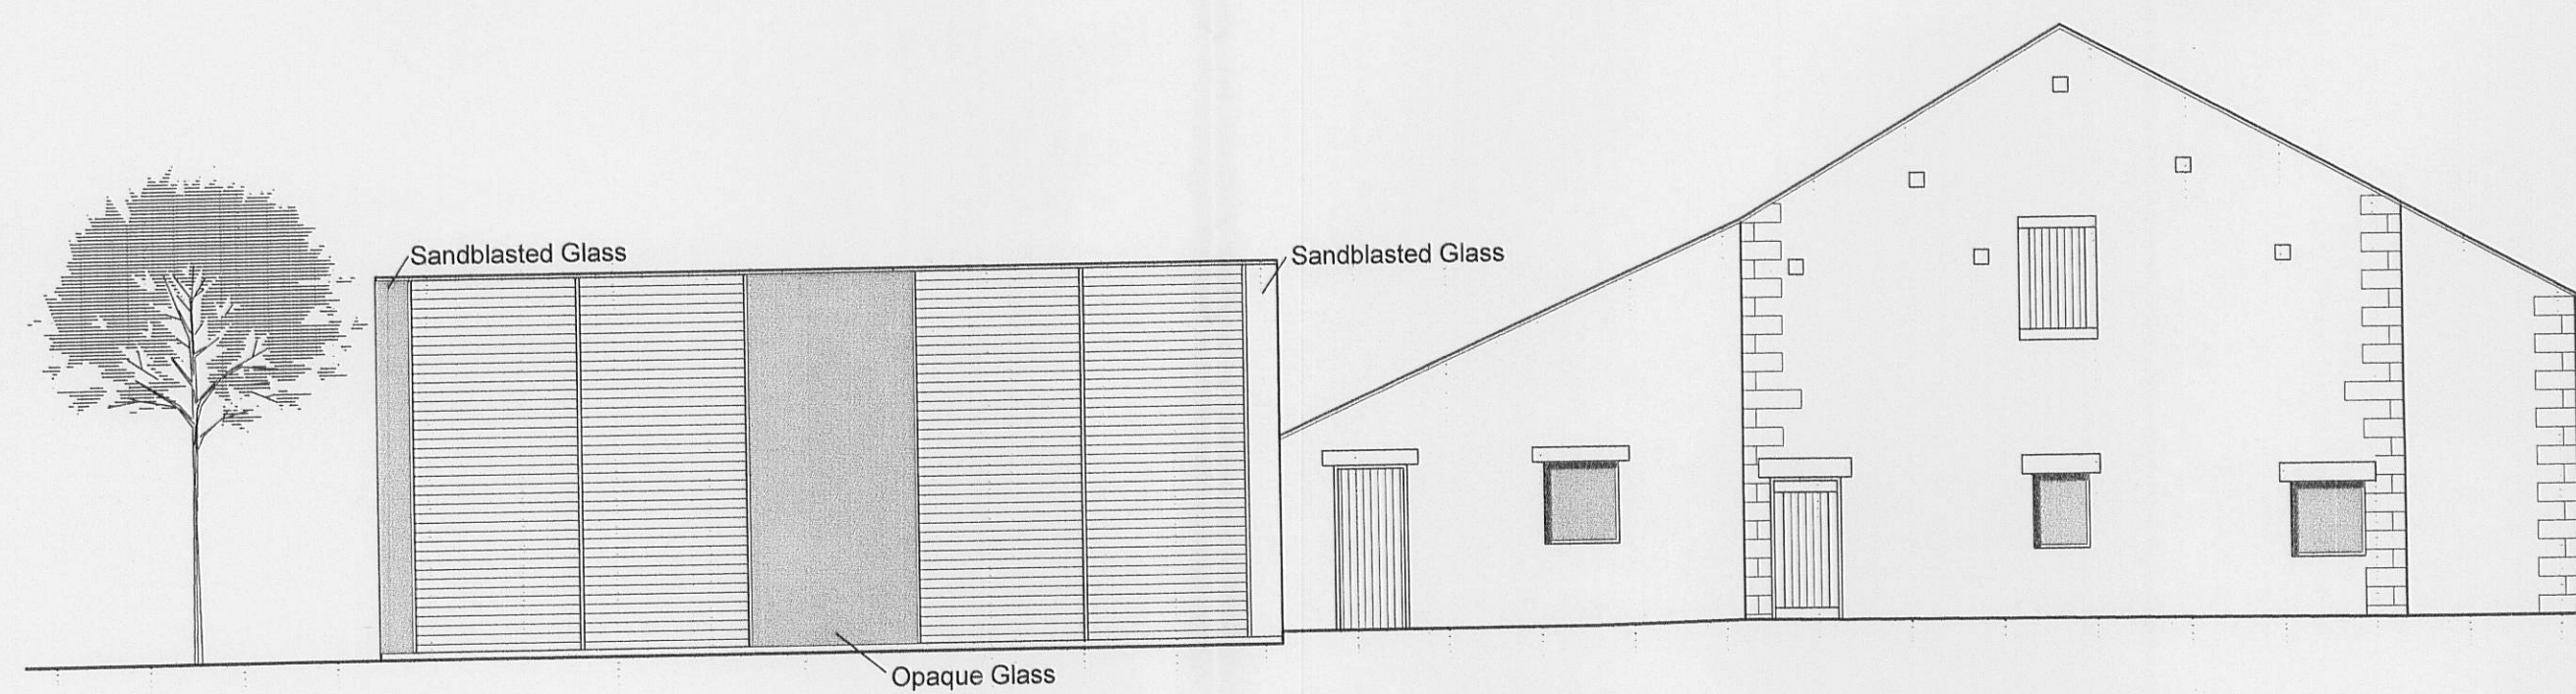

North West Elevation

3 2 0 0 7 0 6 5

Client  
Duchy of Lancaster

Job Title  
Proposed Development of Former Farm Complex at Higher Whitewell Farm Dunsop Bridge

Scale  
1:100

Date  
June 2007

Drawn  
LG

Drawing Title  
Proposed Barn Elevations

Sunderland Peacock & Associates Ltd.  
Chartered Architects  
Stanley House, Lowergate  
Clitheroe, Lancashire BB7 1AD  
Tel: 01200 423178 Fax: 01200 427328  
E-mail: enquiries@spanda.co.uk  
www.spanda.co.uk

3688-12