



South West Elevation

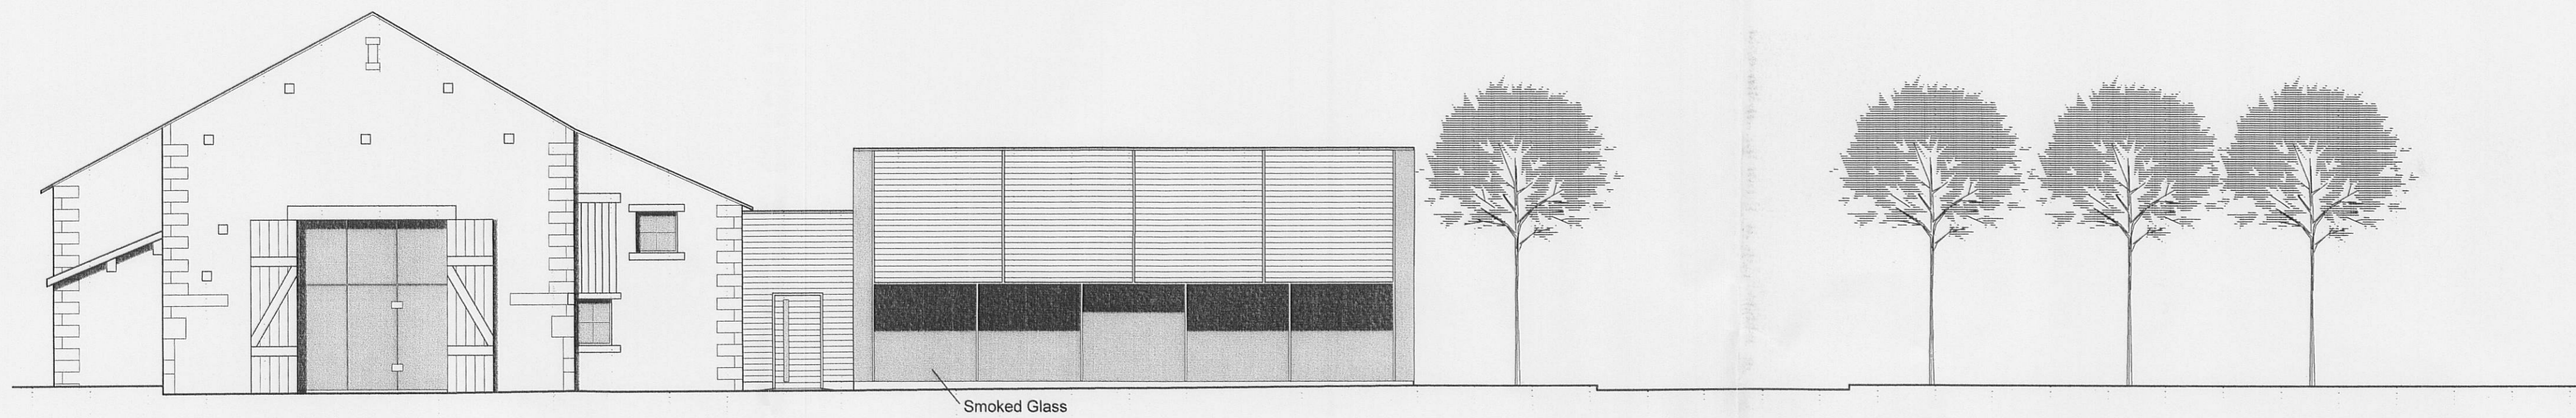

South East Elevation

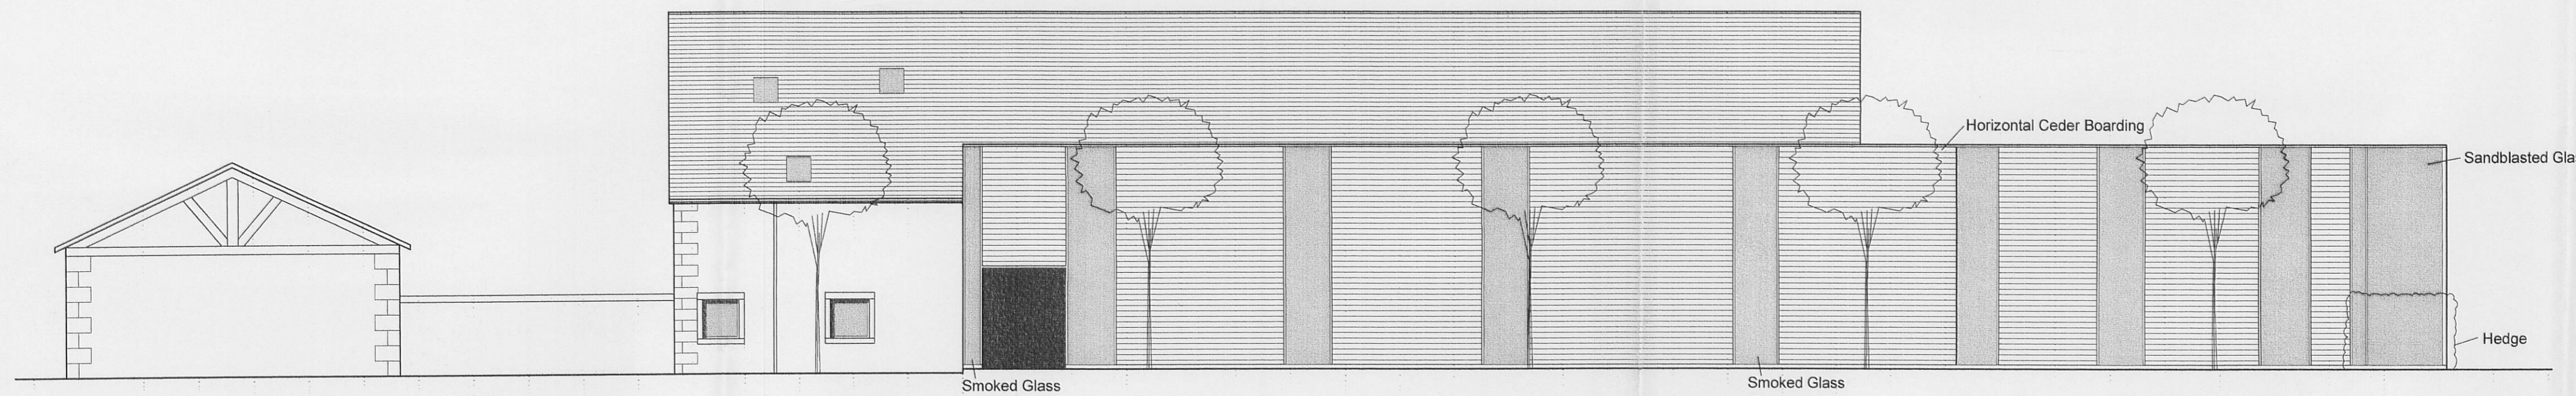

North East Elevation



North West Elevation

3 2 0 0 7 0 6 5 9 P

Client
Duchy of Lancaster

Job Title
Proposed Development of
Former Farm Complex at
Higher Whitewell Farm
Dunsop Bridge

Drawing Title
Proposed Barn Elevations

Scale 1:100	Date June 2007	Drawn LG
----------------	-------------------	-------------

Sunderland Peacock & Associates Ltd.
Chartered Architects
Stanley House, Lowergate
Clitheroe, Lancashire BB7 1AD
Tel: 01200 423178 Fax: 01200 427328
E-mail: enquiries@spanda.co.uk
www.spanda.co.uk

3688-12