




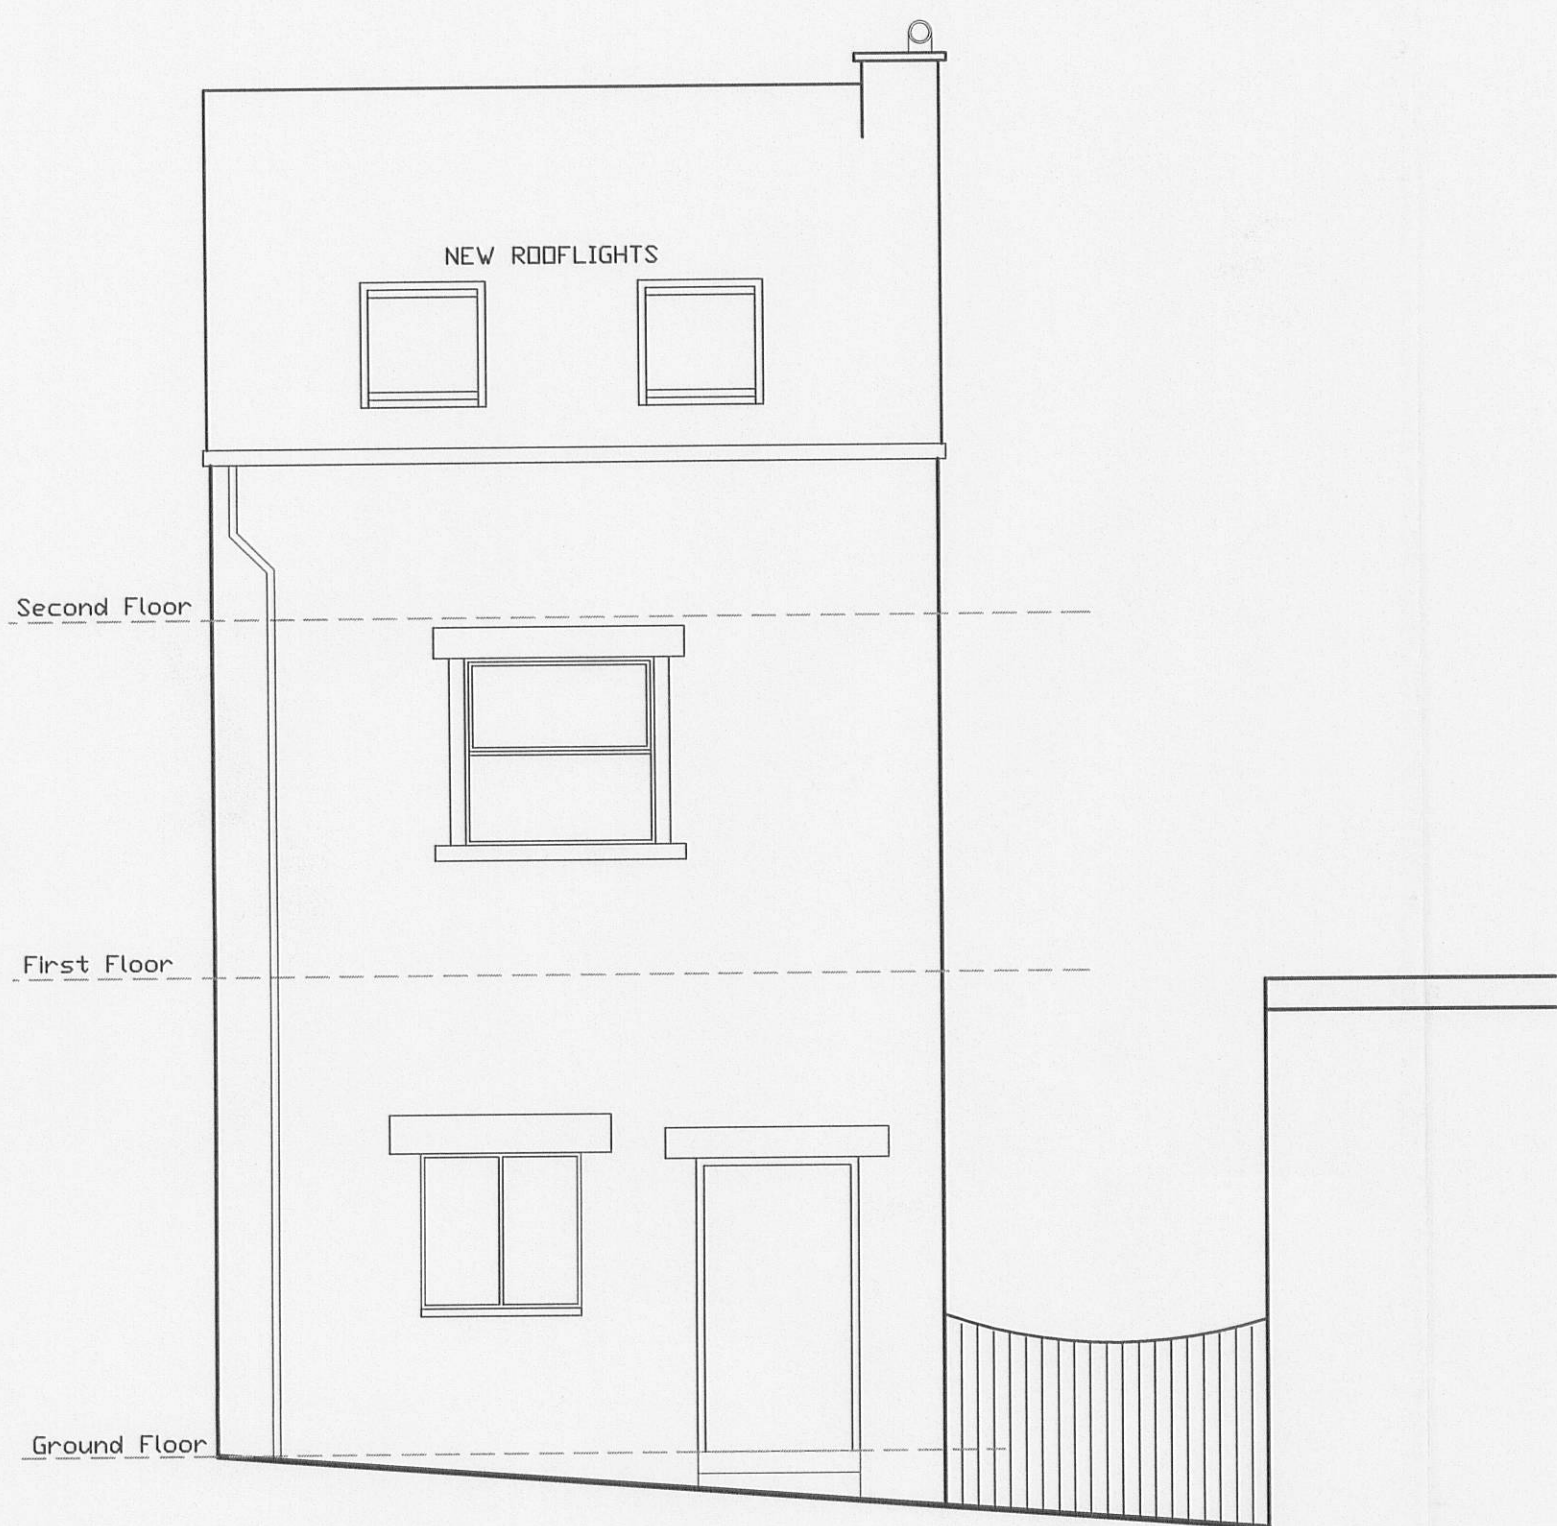


Front Elevation. 1:50

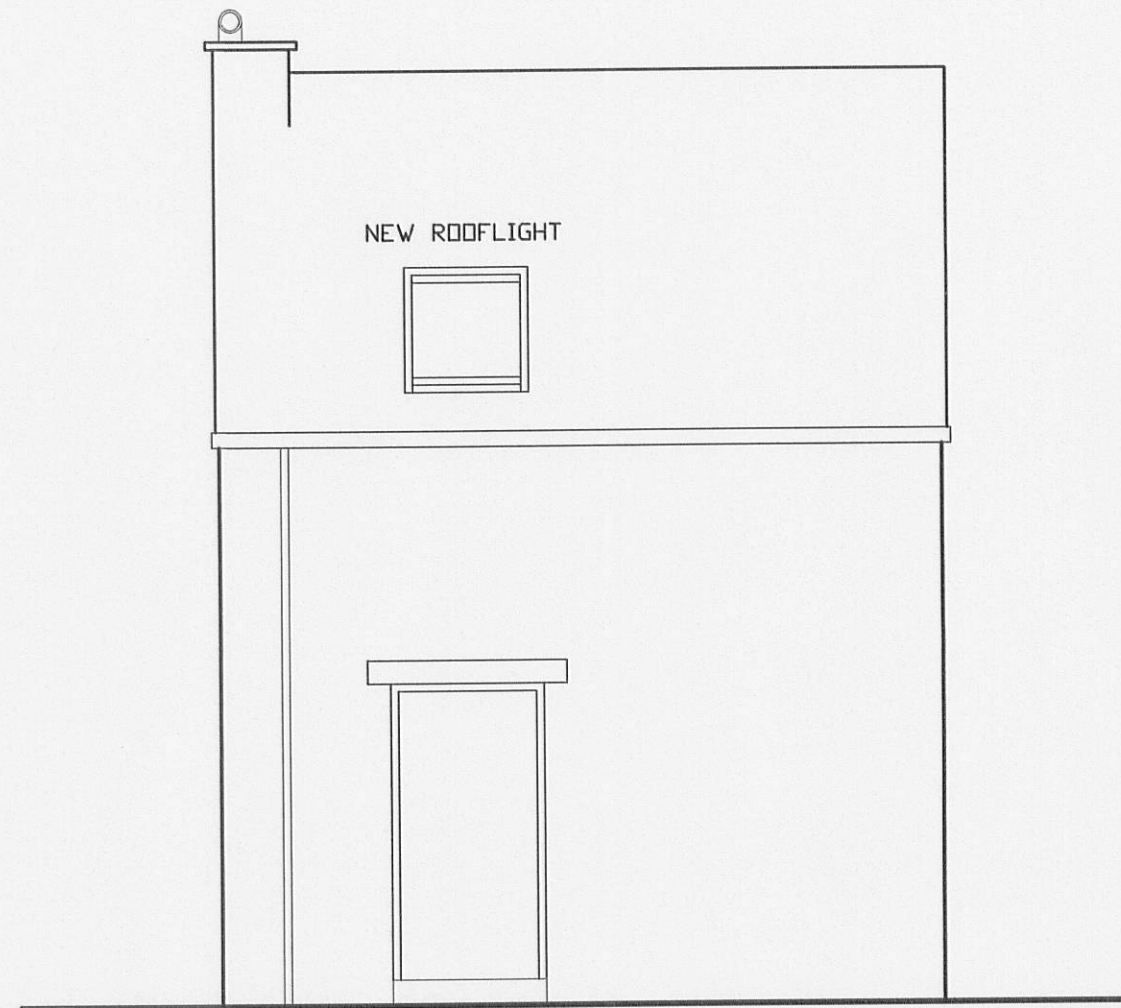


Rear Elevation. 1:50

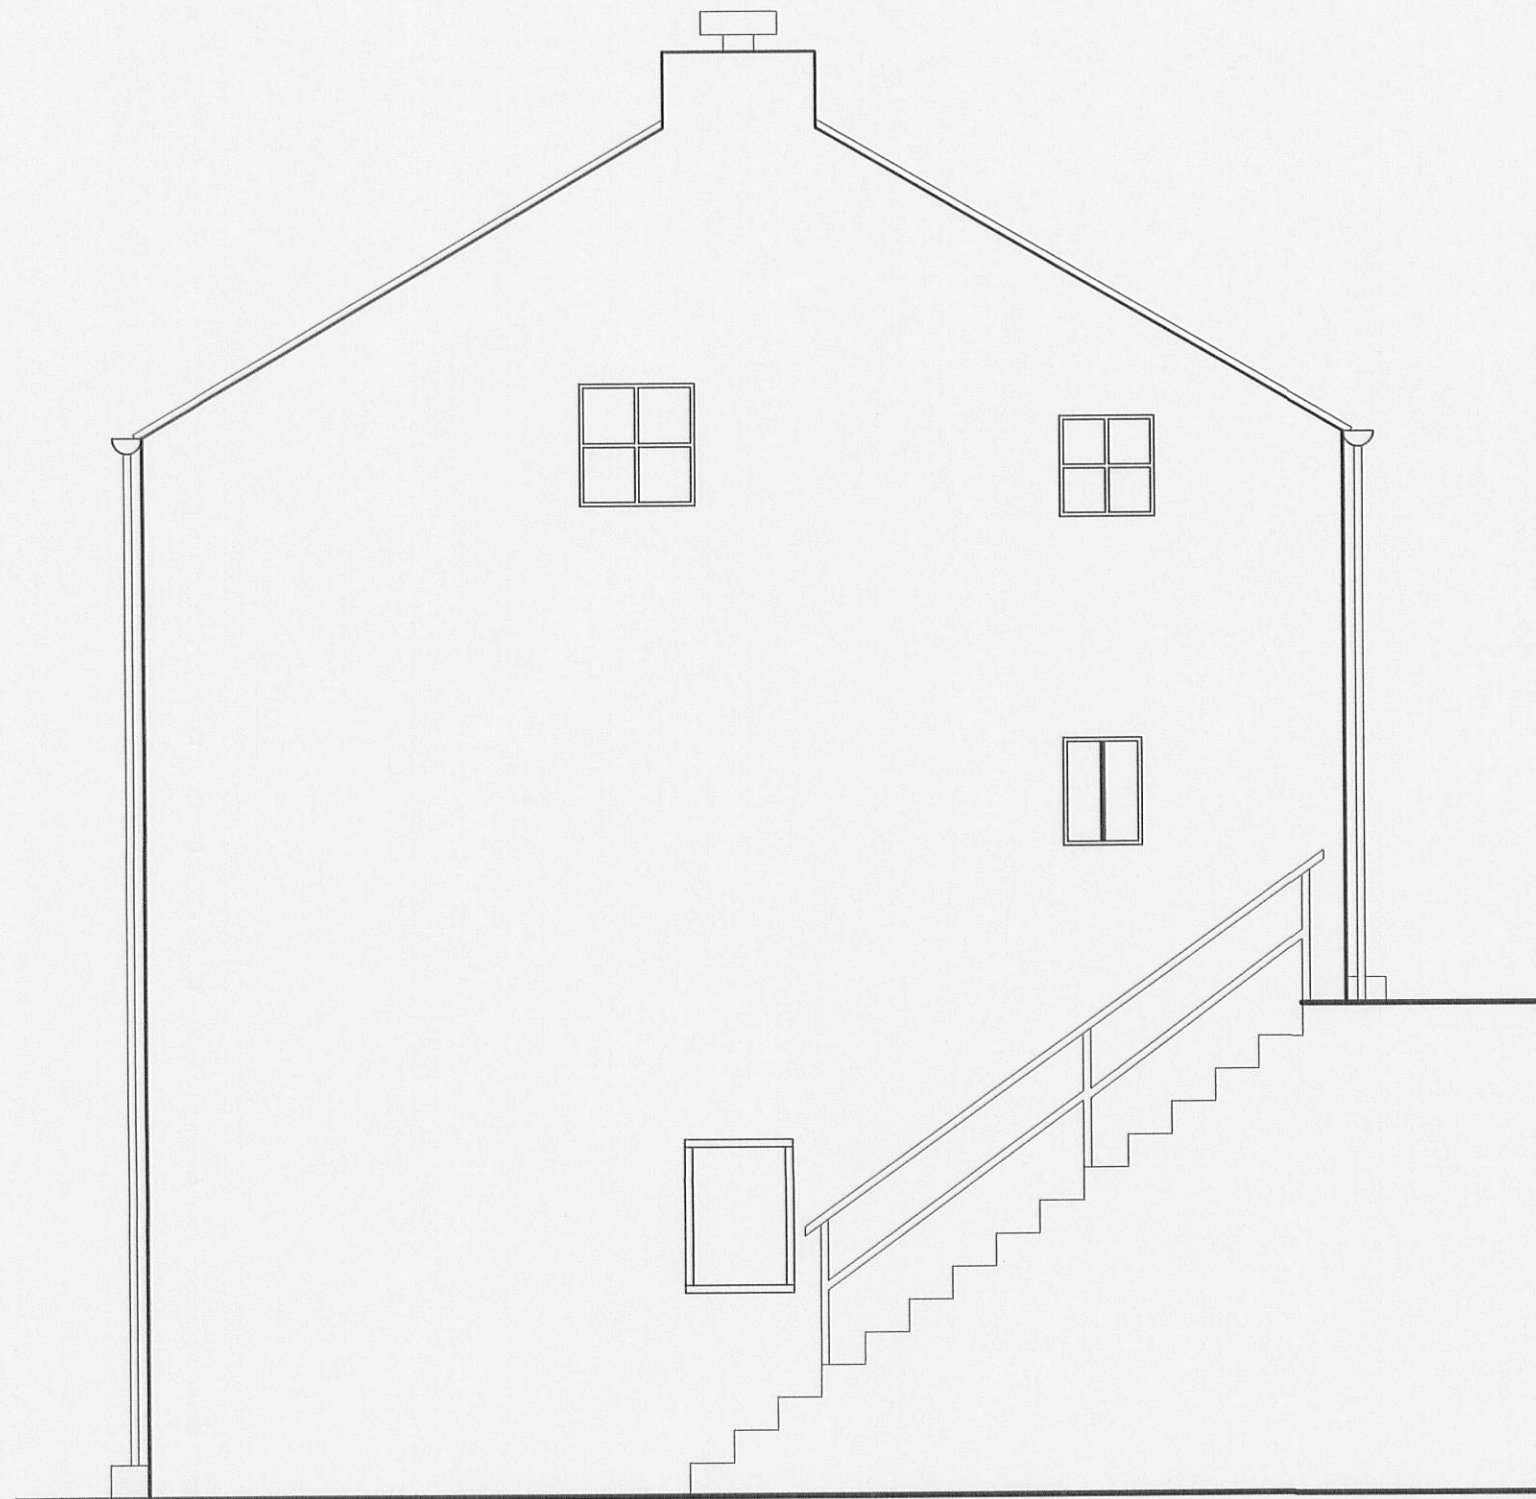


Side Elevation. 1:50

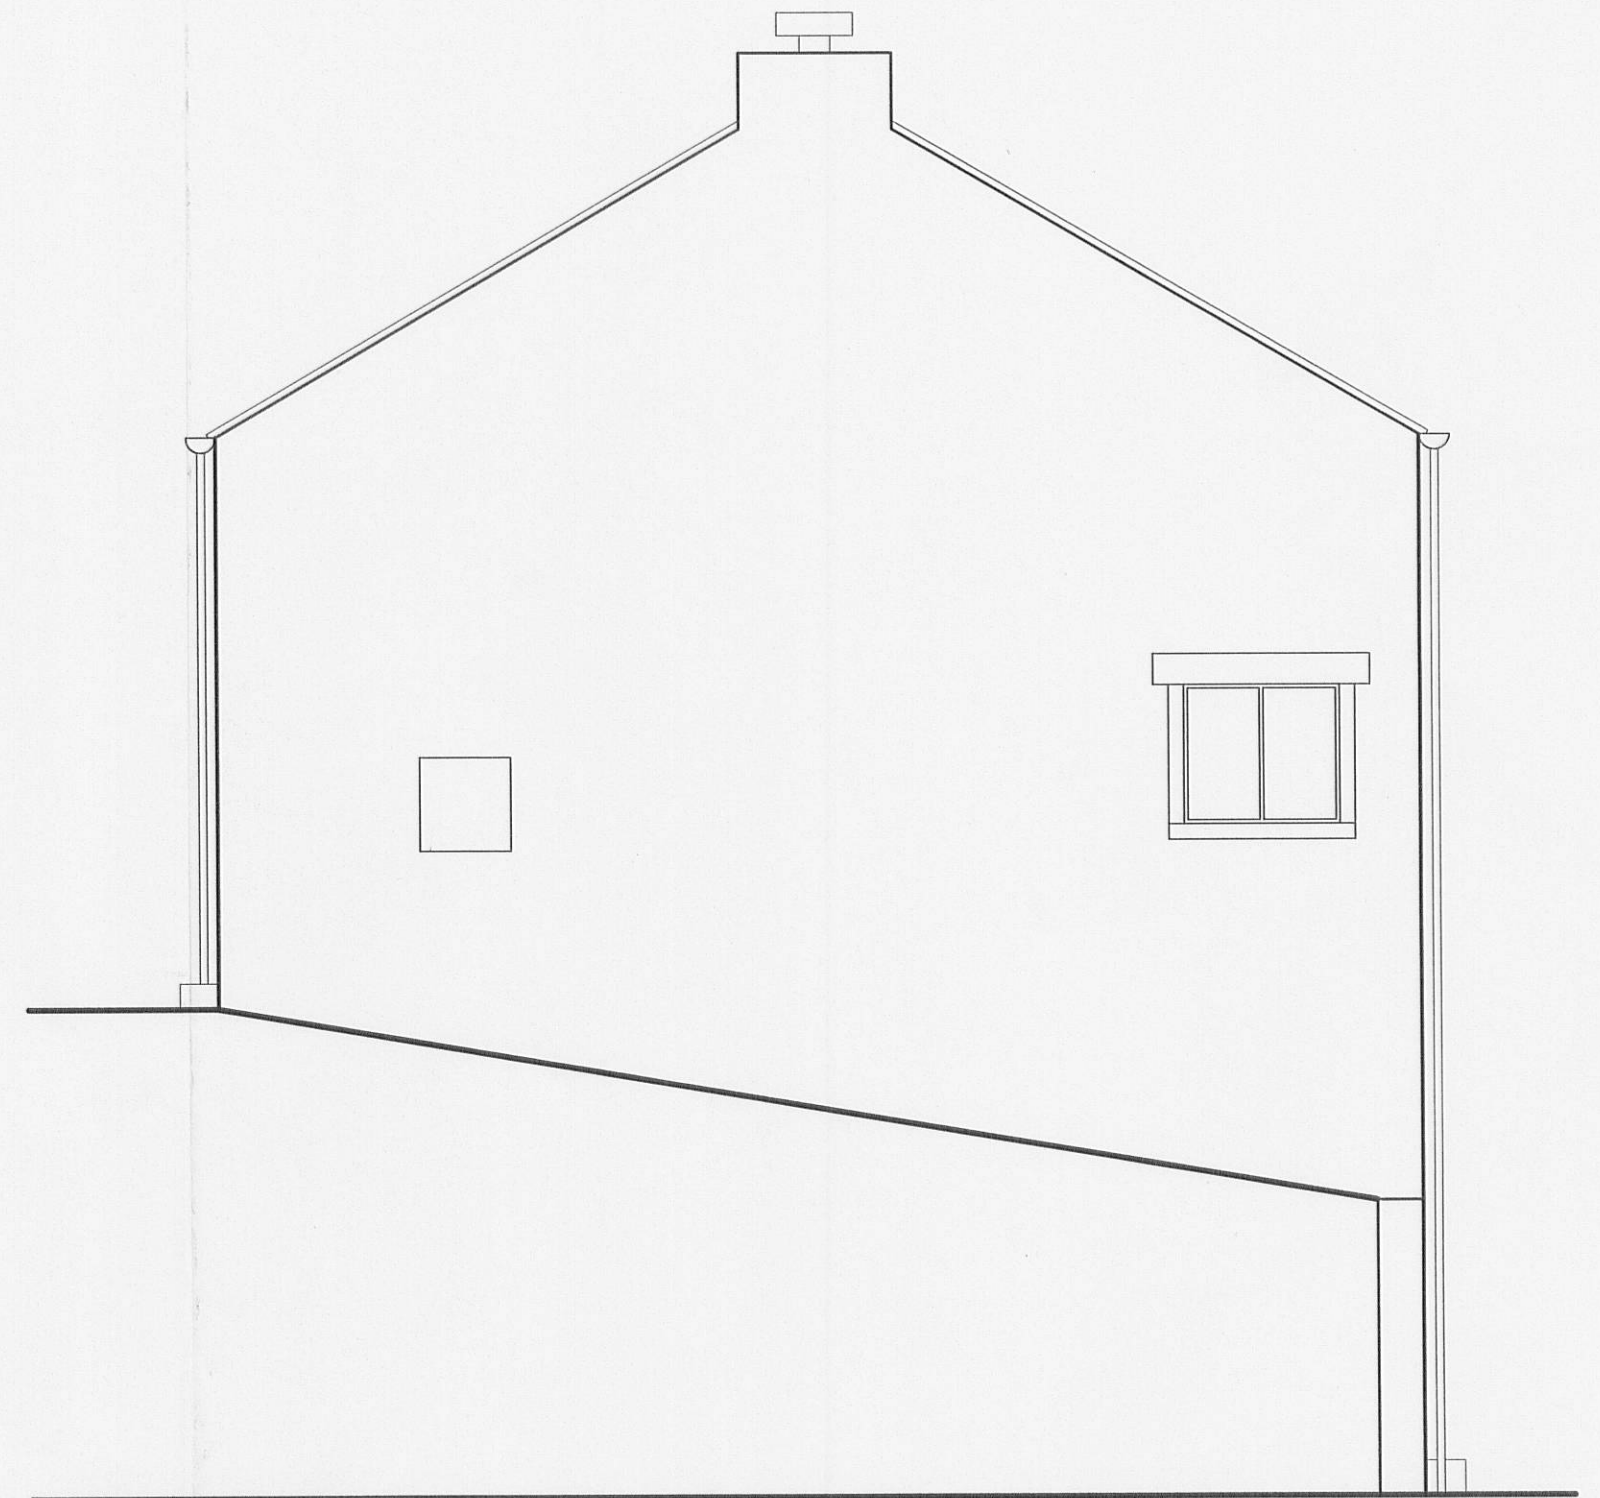


Side Elevation. 1:50

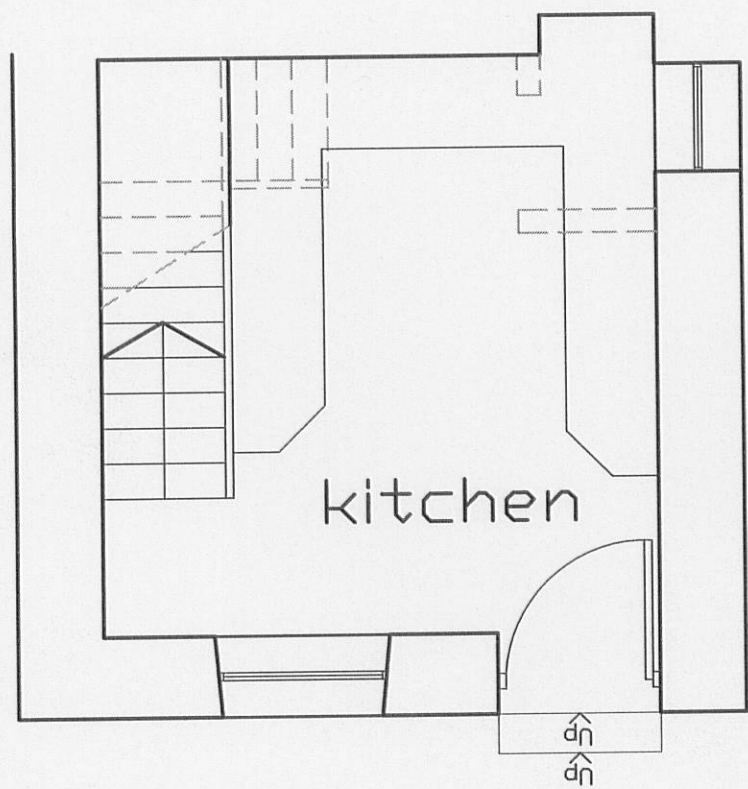

Ground Floor Plan. 1:50

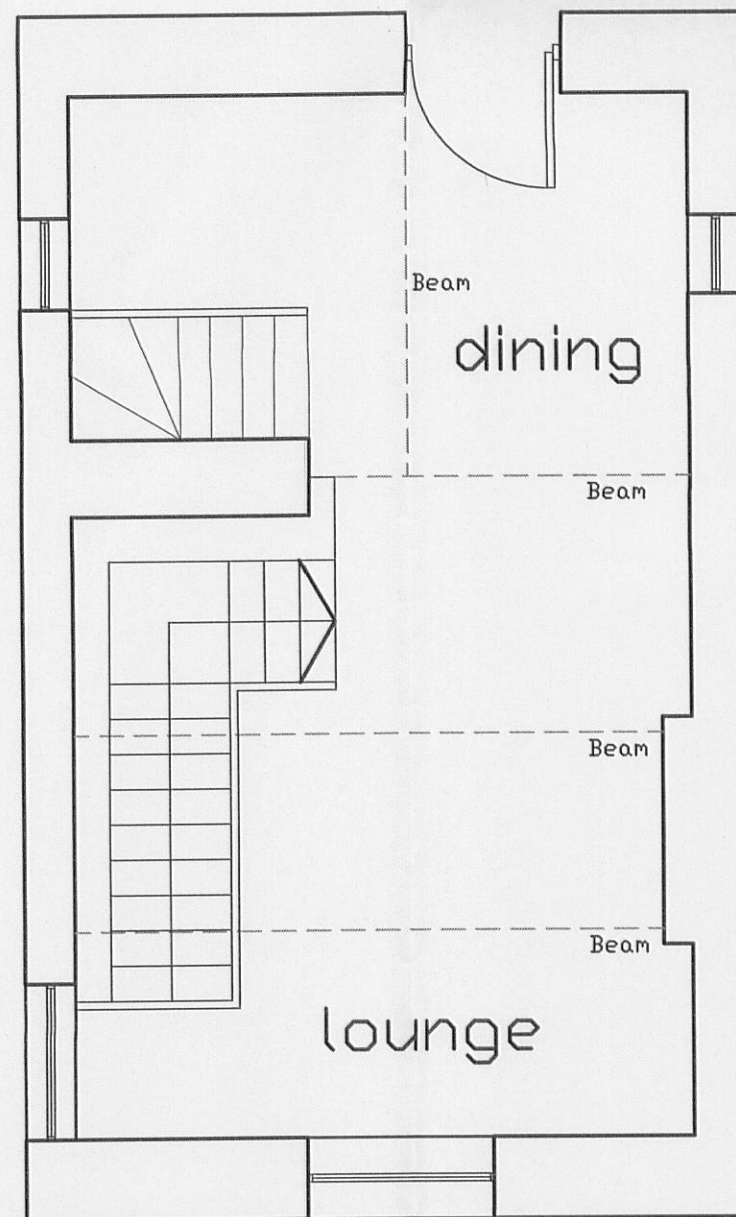

Middle Floor Plan. 1:50

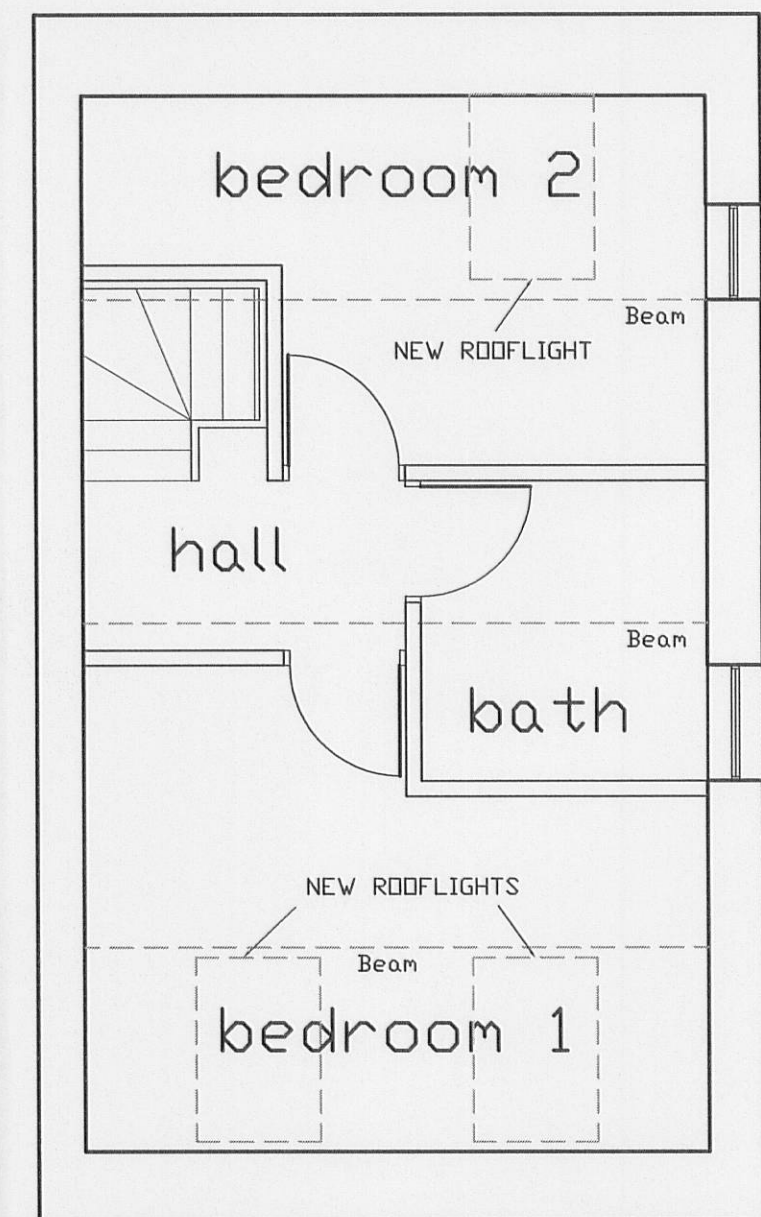

Top Floor Plan. 1:50

3 2 0 0 7 0 7 9 0 P

GENERAL NOTES
1. THIS DRAWING IS SUBJECT TO COPYRIGHT AND IS NOT TO BE REPRODUCED IN PART OR IN WHOLE WITHOUT APPROVAL
2. DO NOT SCALE THIS DRAWING

-  preliminary
-  information
-  approval
-  construction
-  as built



CLIENT Mr & Mrs R Freeman
PROJECT 3 Talbot Street, Chipping, Preston
TITLE Proposals

11 Riversway Business Village Navigation Way Preston PR2 2YP
t: 01772 723626 f: 01772 725487 e: mail@fletchersmith.net

SCALE	1:50
DATE	June 07
DRAWN BY	DC/PS
DRAWING NUMBER	3094/02