

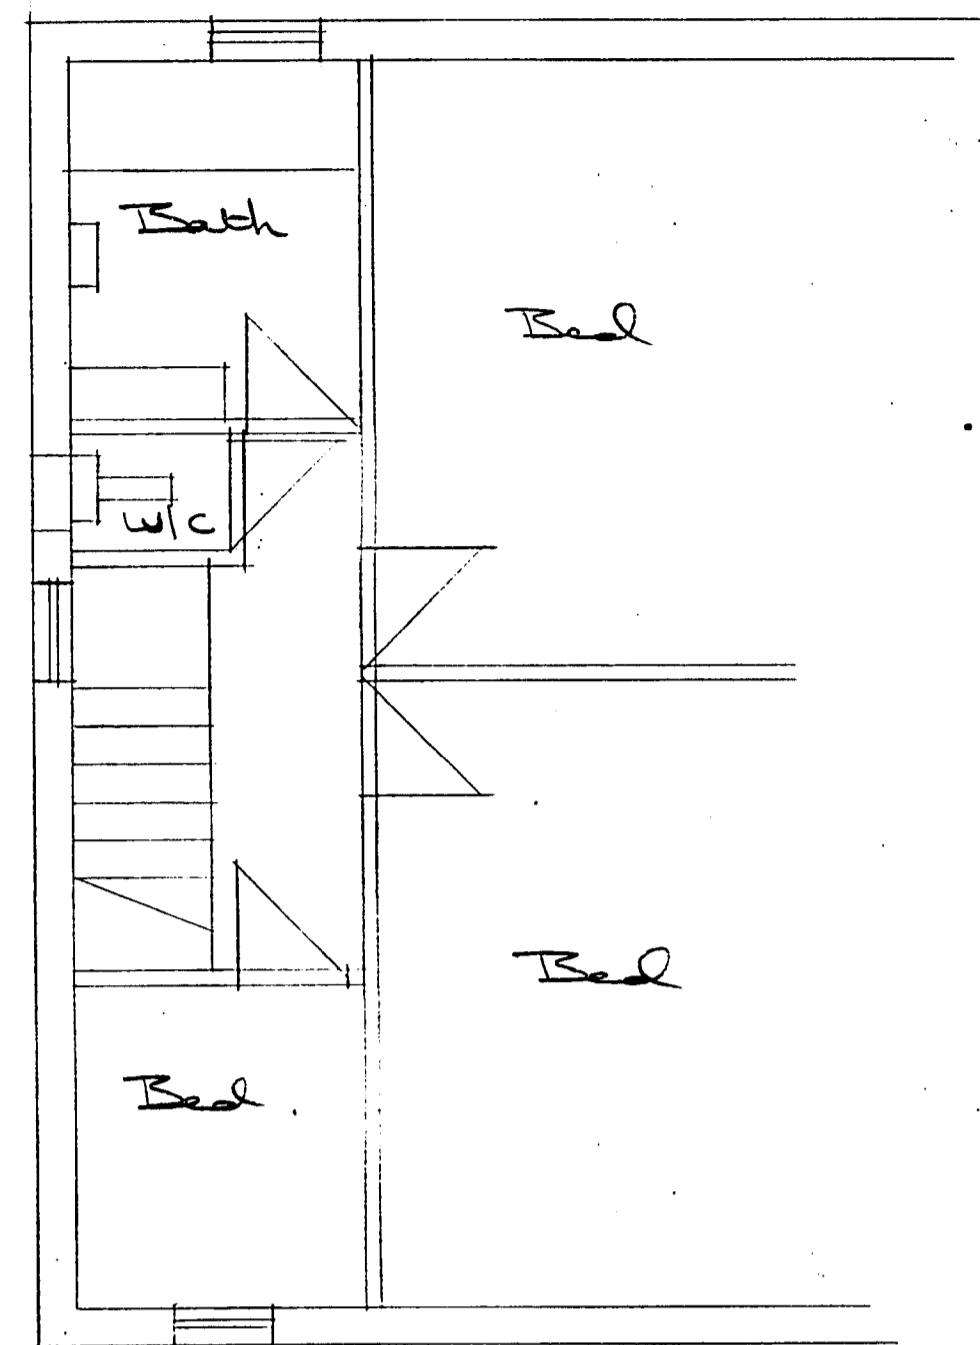
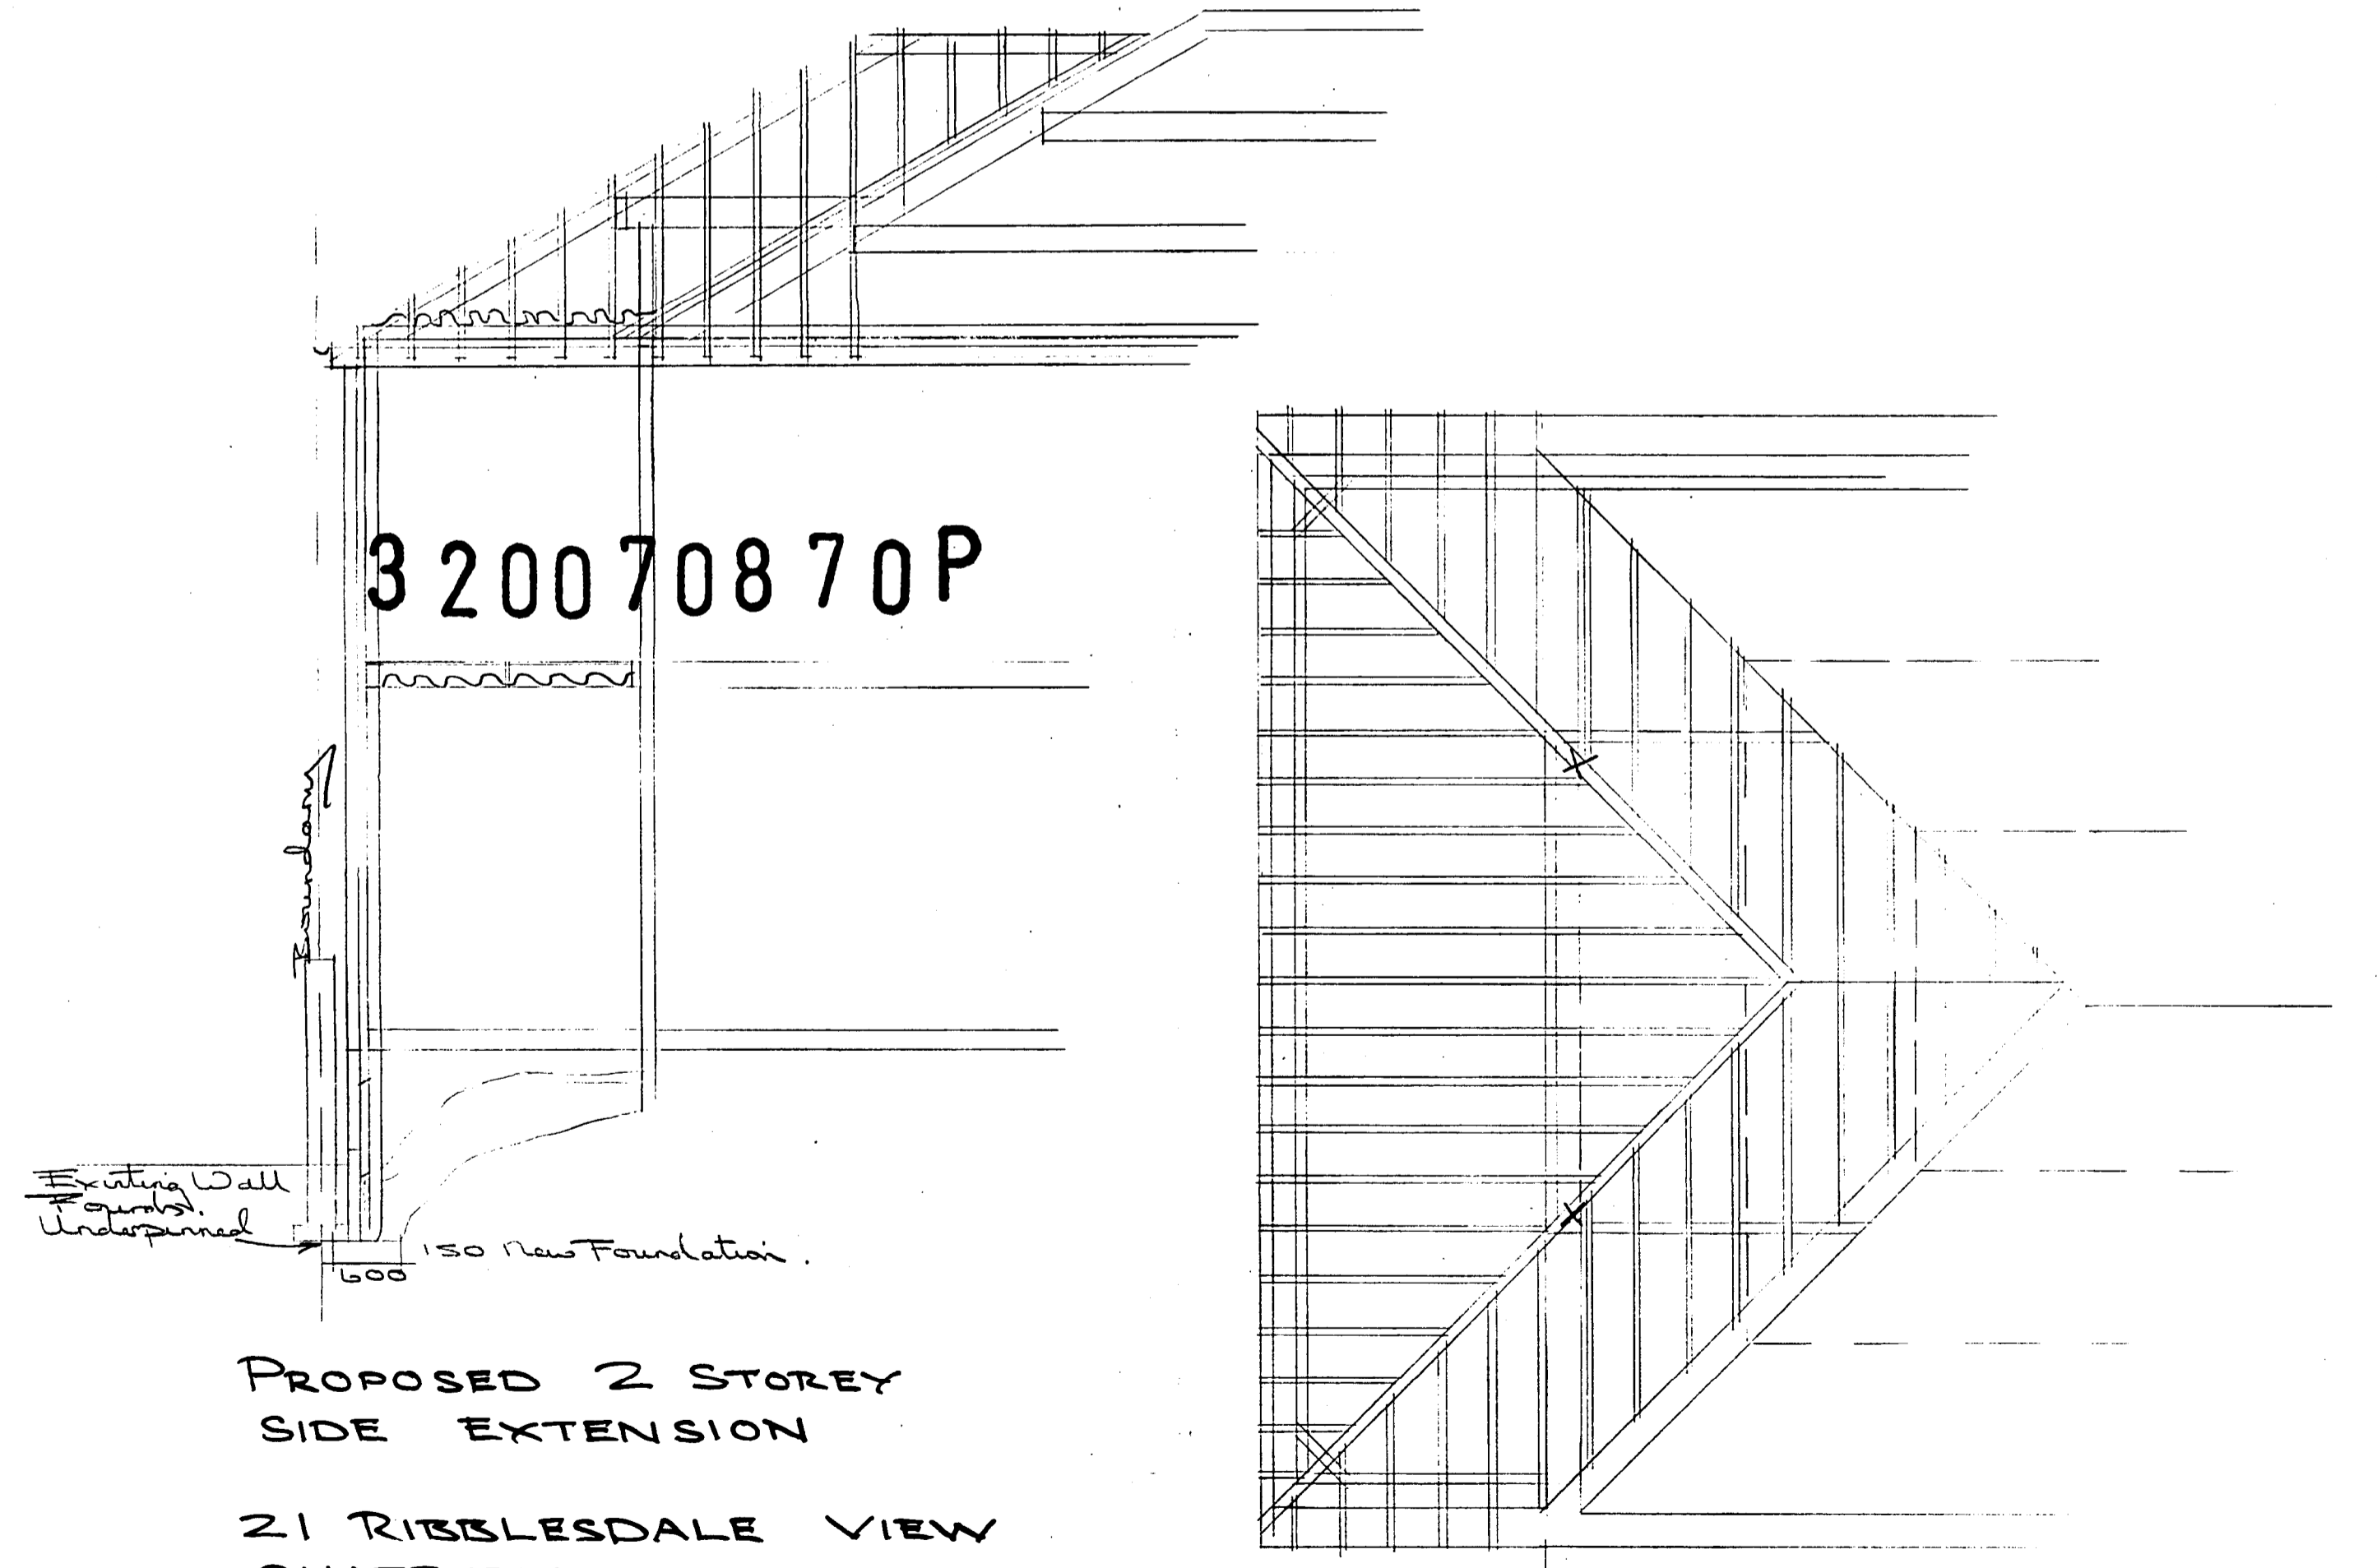


EXISTING GROUND FLOOR PLAN

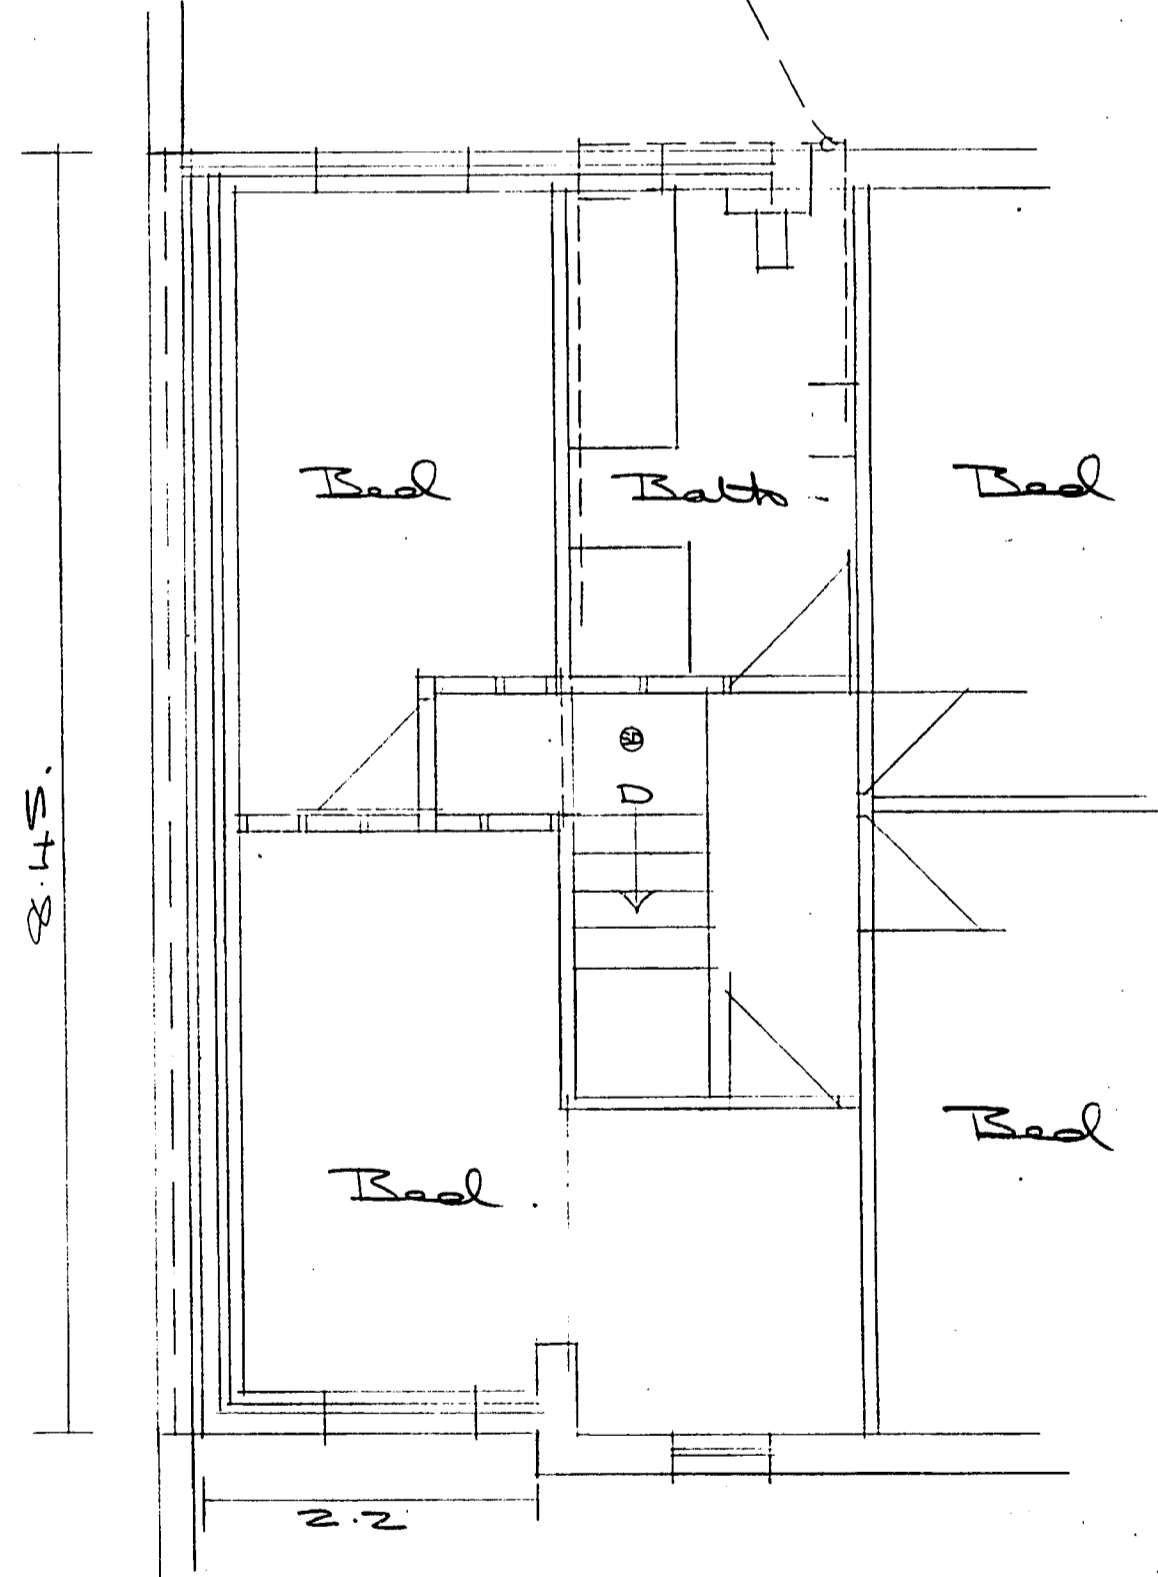

EXISTING FIRST FLOOR PLAN

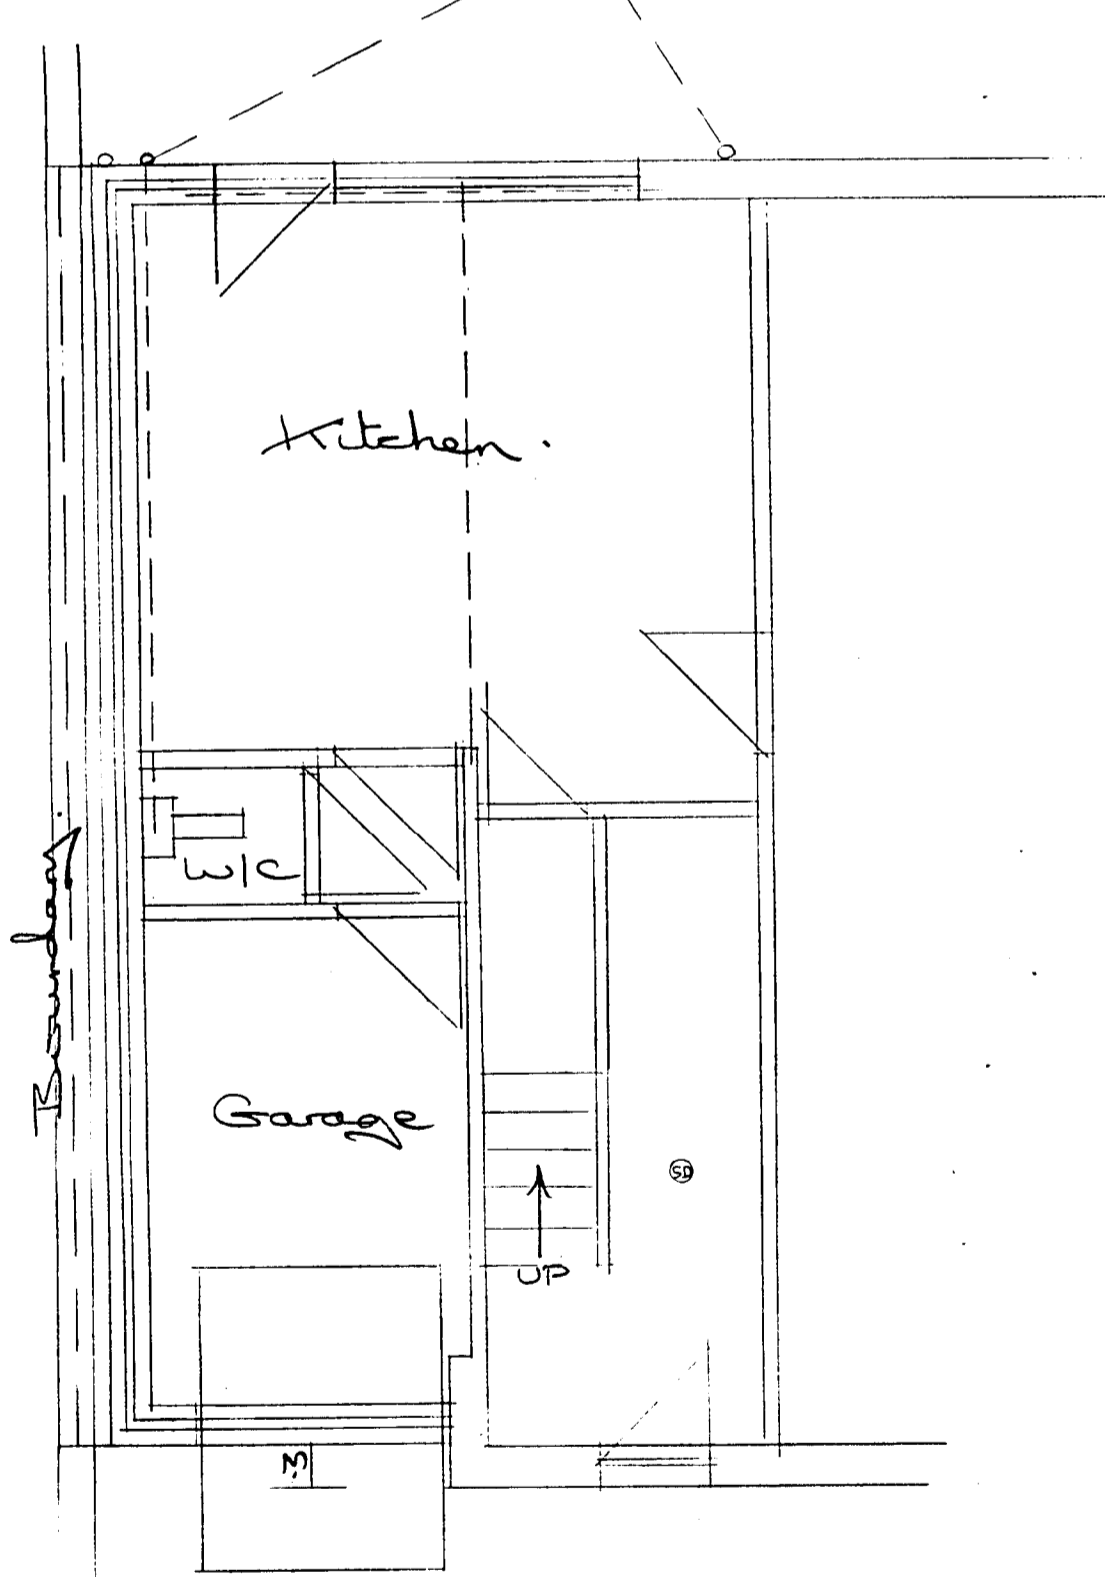

PROPOSED 2 STOREY SIDE EXTENSION
21 RIBBLESDALE VIEW
CHATBURN

SCALE 1:50
1:100