


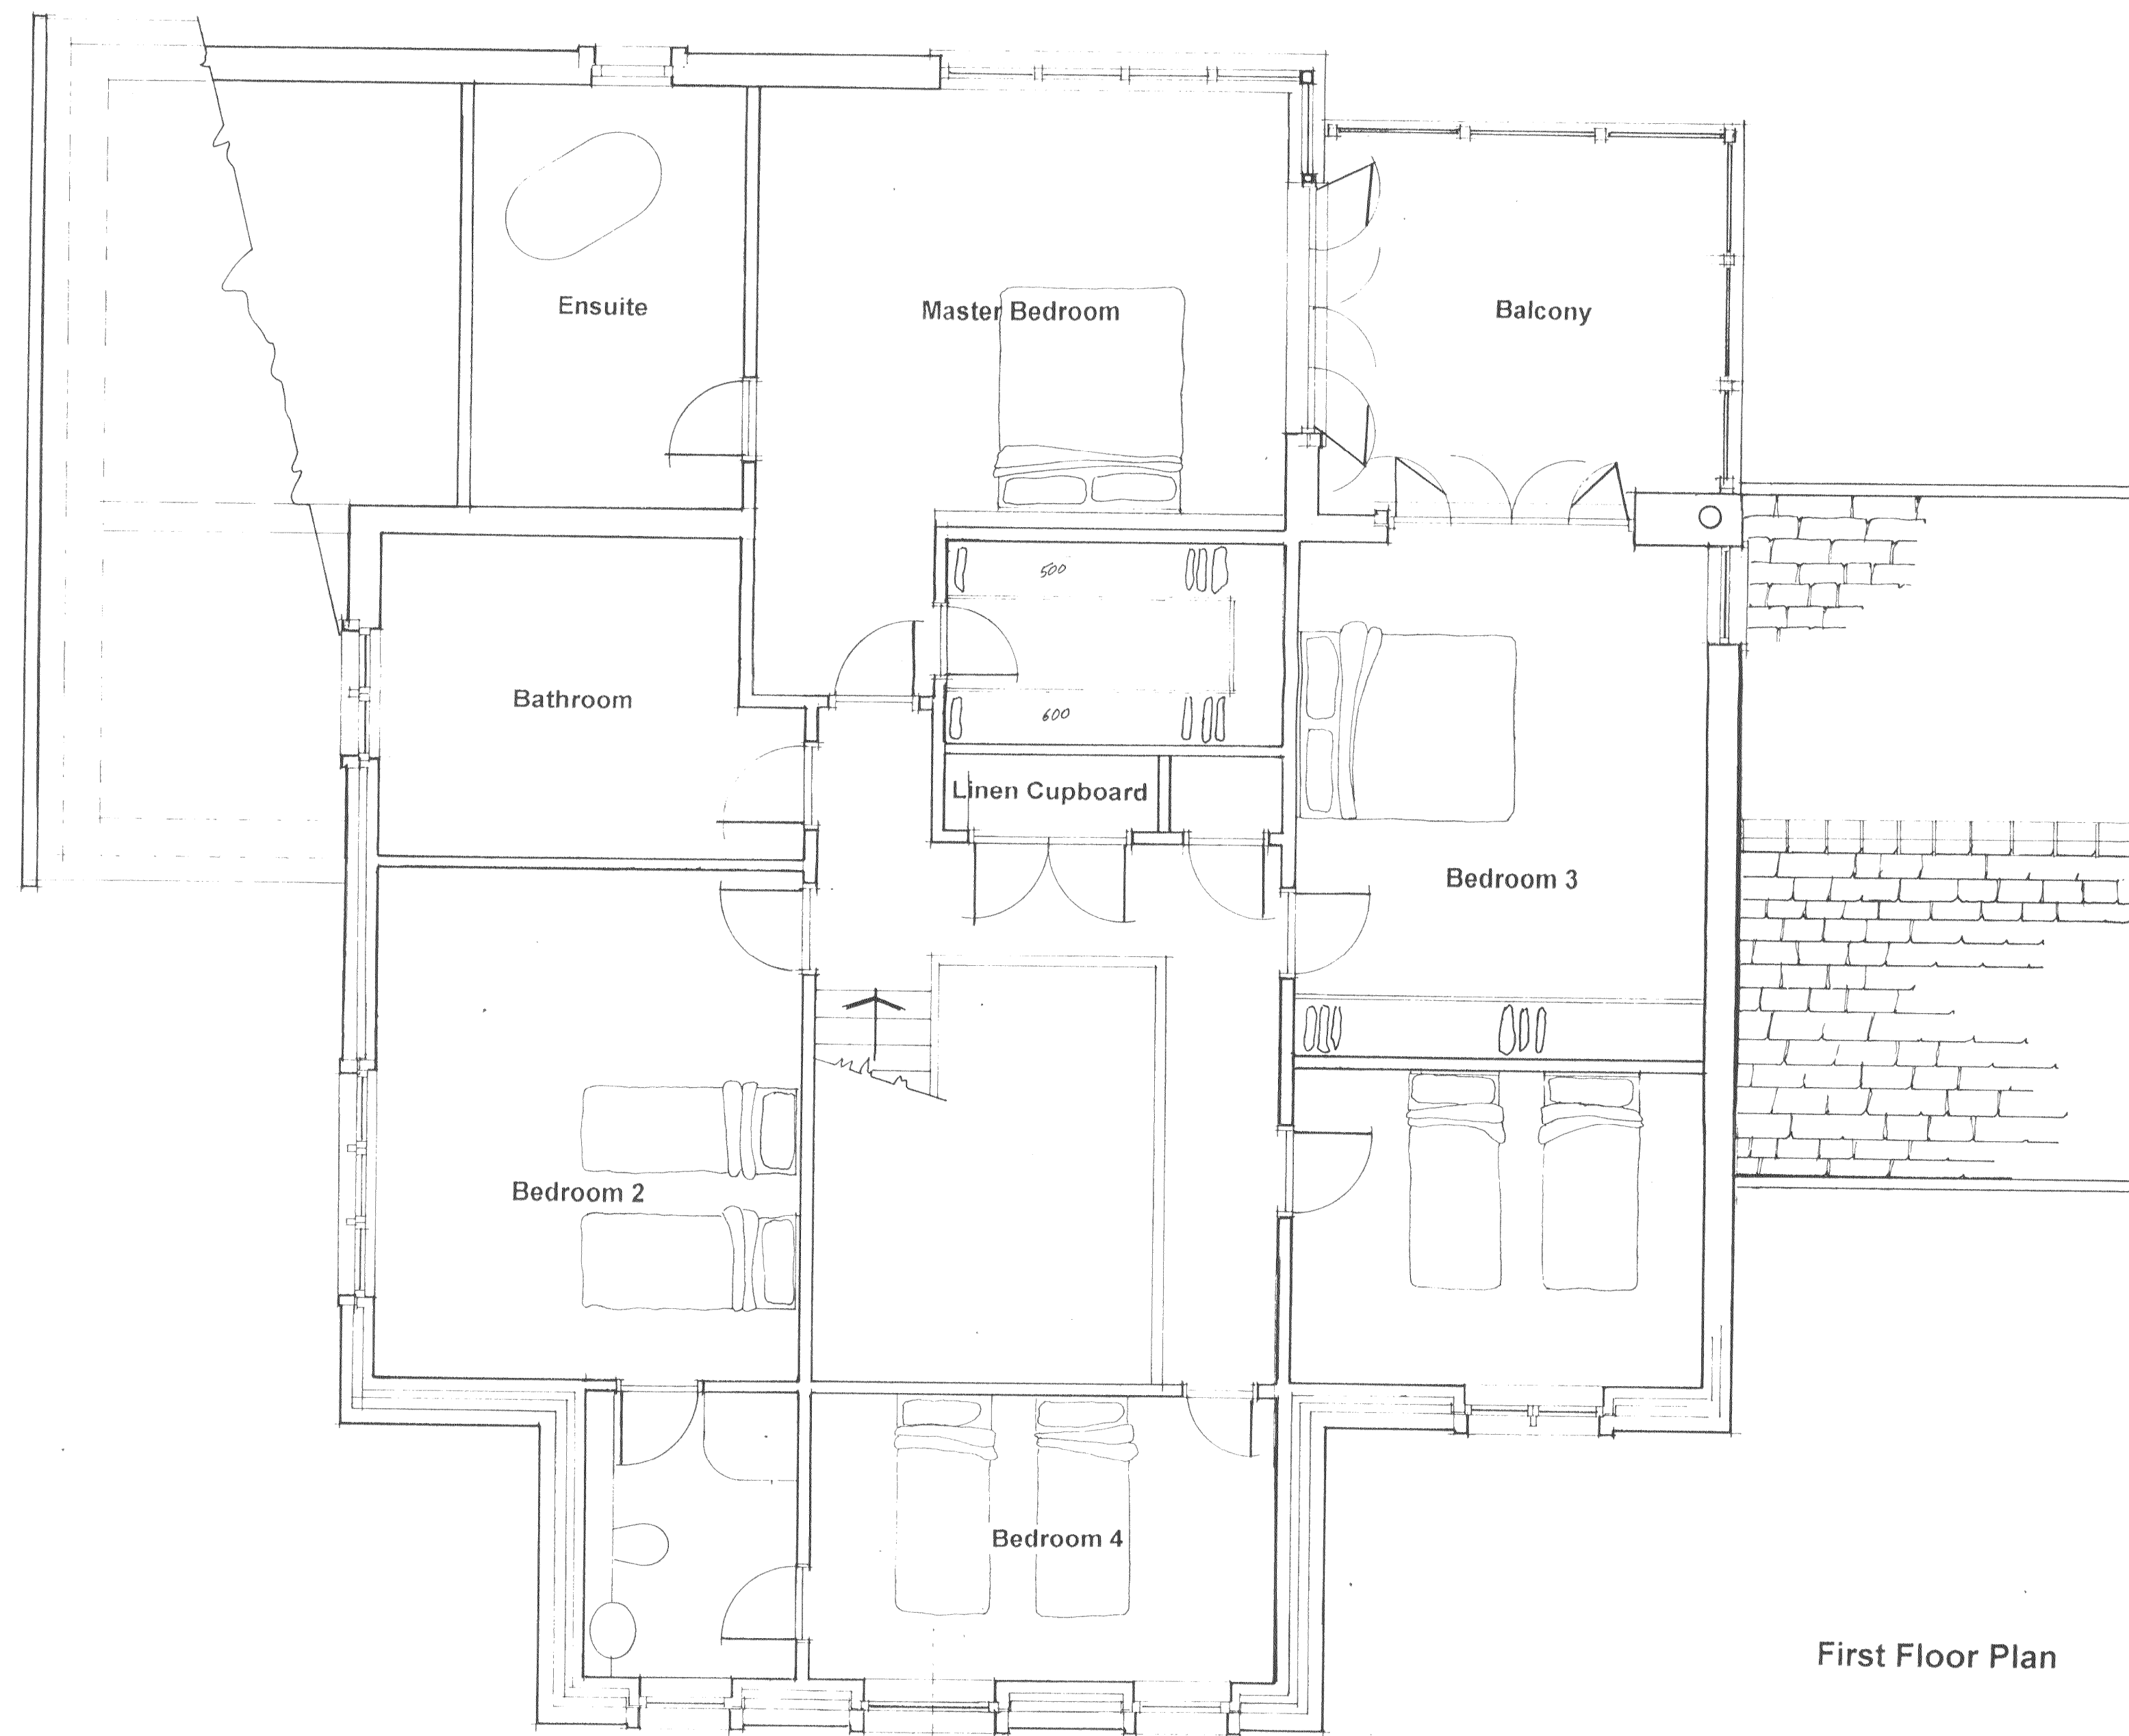

320070950P

First Floor Plan

Jeff Marshall & Associates Architectural Designers and Surveyors, Swindenhurst Barn, Back Lane, Grindleton Nr. Clitheroe, Lancs. BB7 4RW Tel. 01200 440157	
Project Proposed replacement dwelling at Southfields, Edisford Road, Waddington	
Client Mr & Mrs A Rostron Southfields, Edisford Road, Waddington	
Title First Floor Plan	
Scale 1:50	Date 3rd Aug 07 Dm <i>[Signature]</i>
Drg N° 285/1/4 Rev.	