



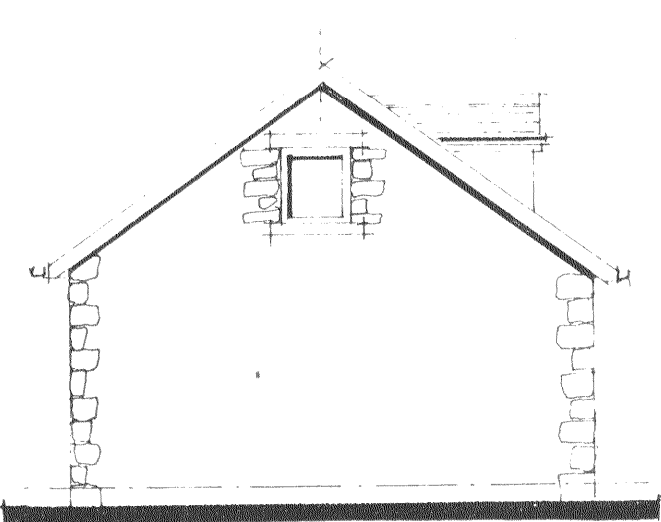

Side Elevation

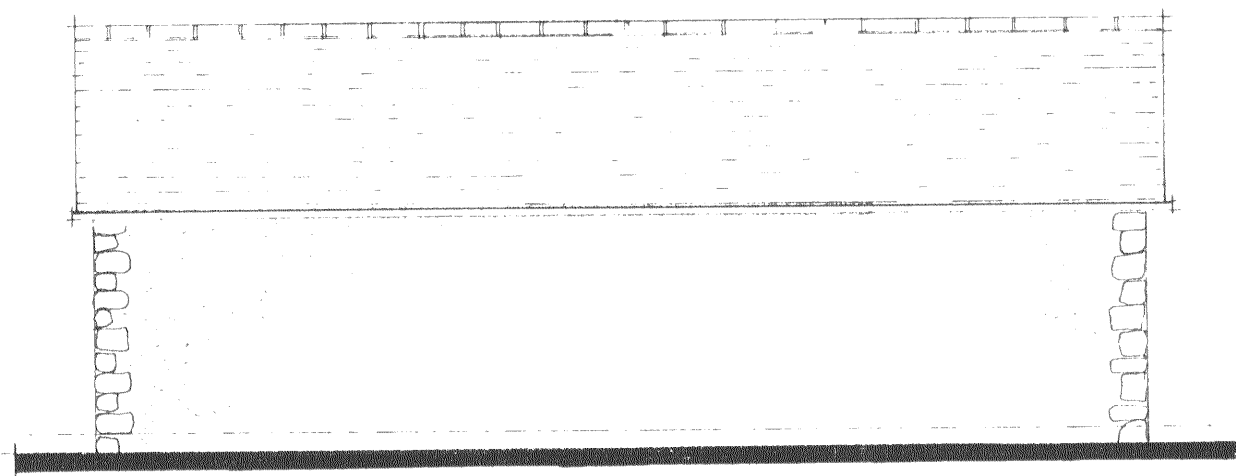


Rear Elevation

Blue ridge tile
Blue slate
Metal gutter
Render on blockwork
Stone quoins to corners




Side Elevation

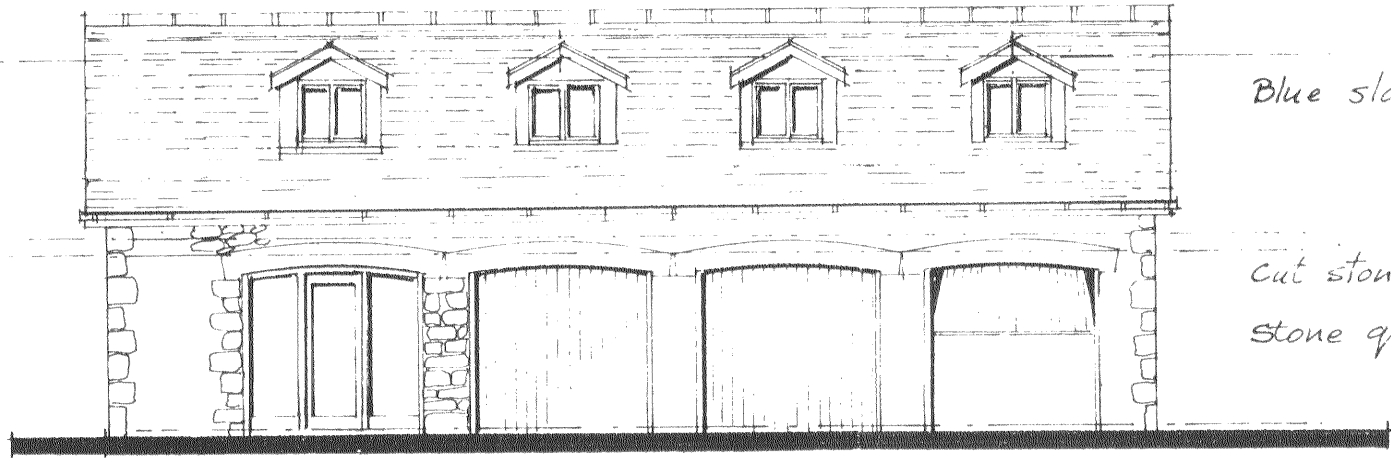


Front Elevation

Blue slate roof.
Cut stone arch
Stone quoins

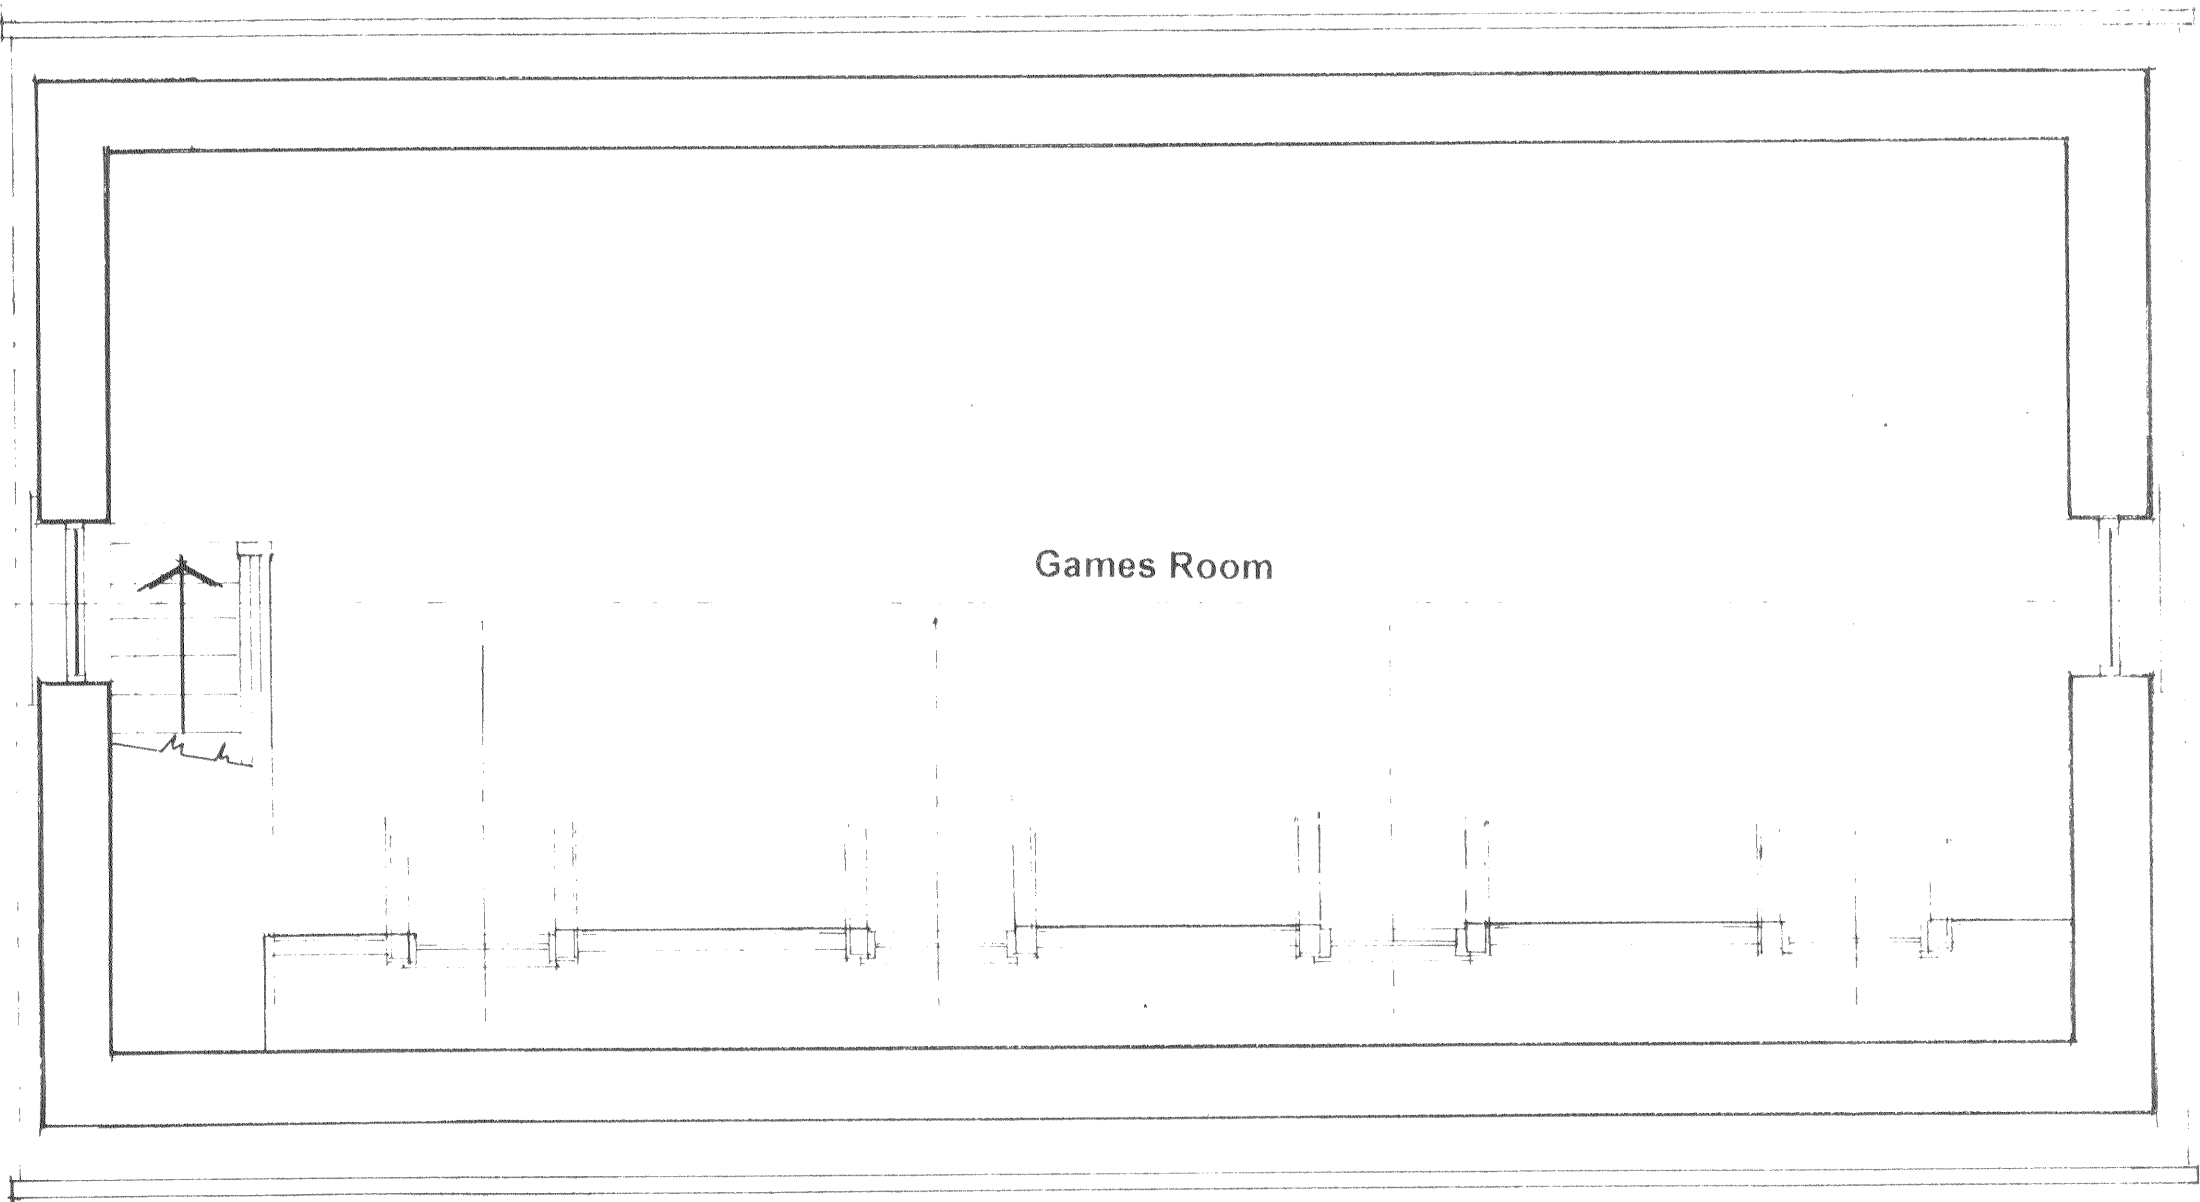


First Floor Plan

14000
Render on blockwork

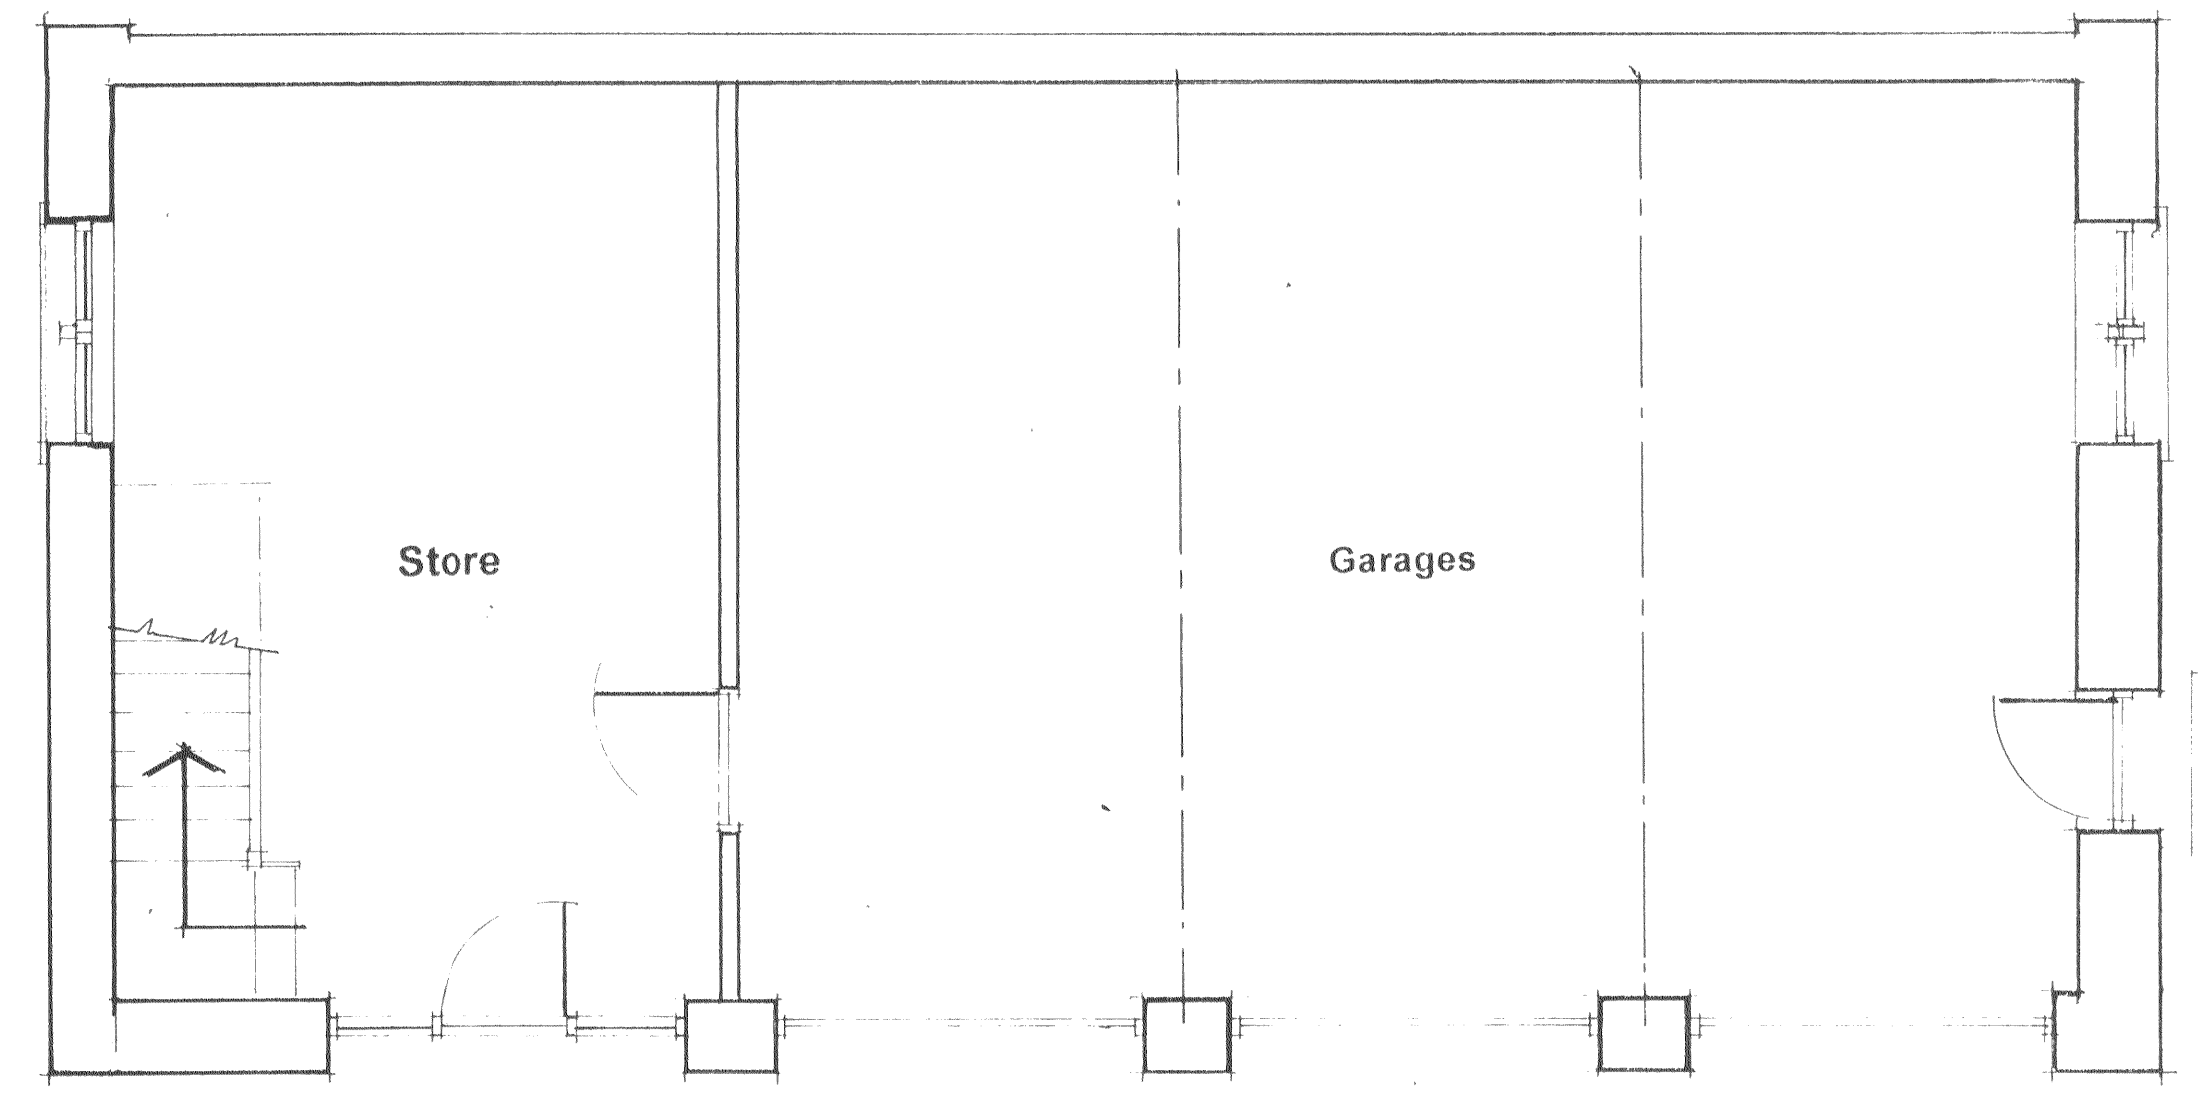

Ground Floor Plan

6900
Random rubble stone on block

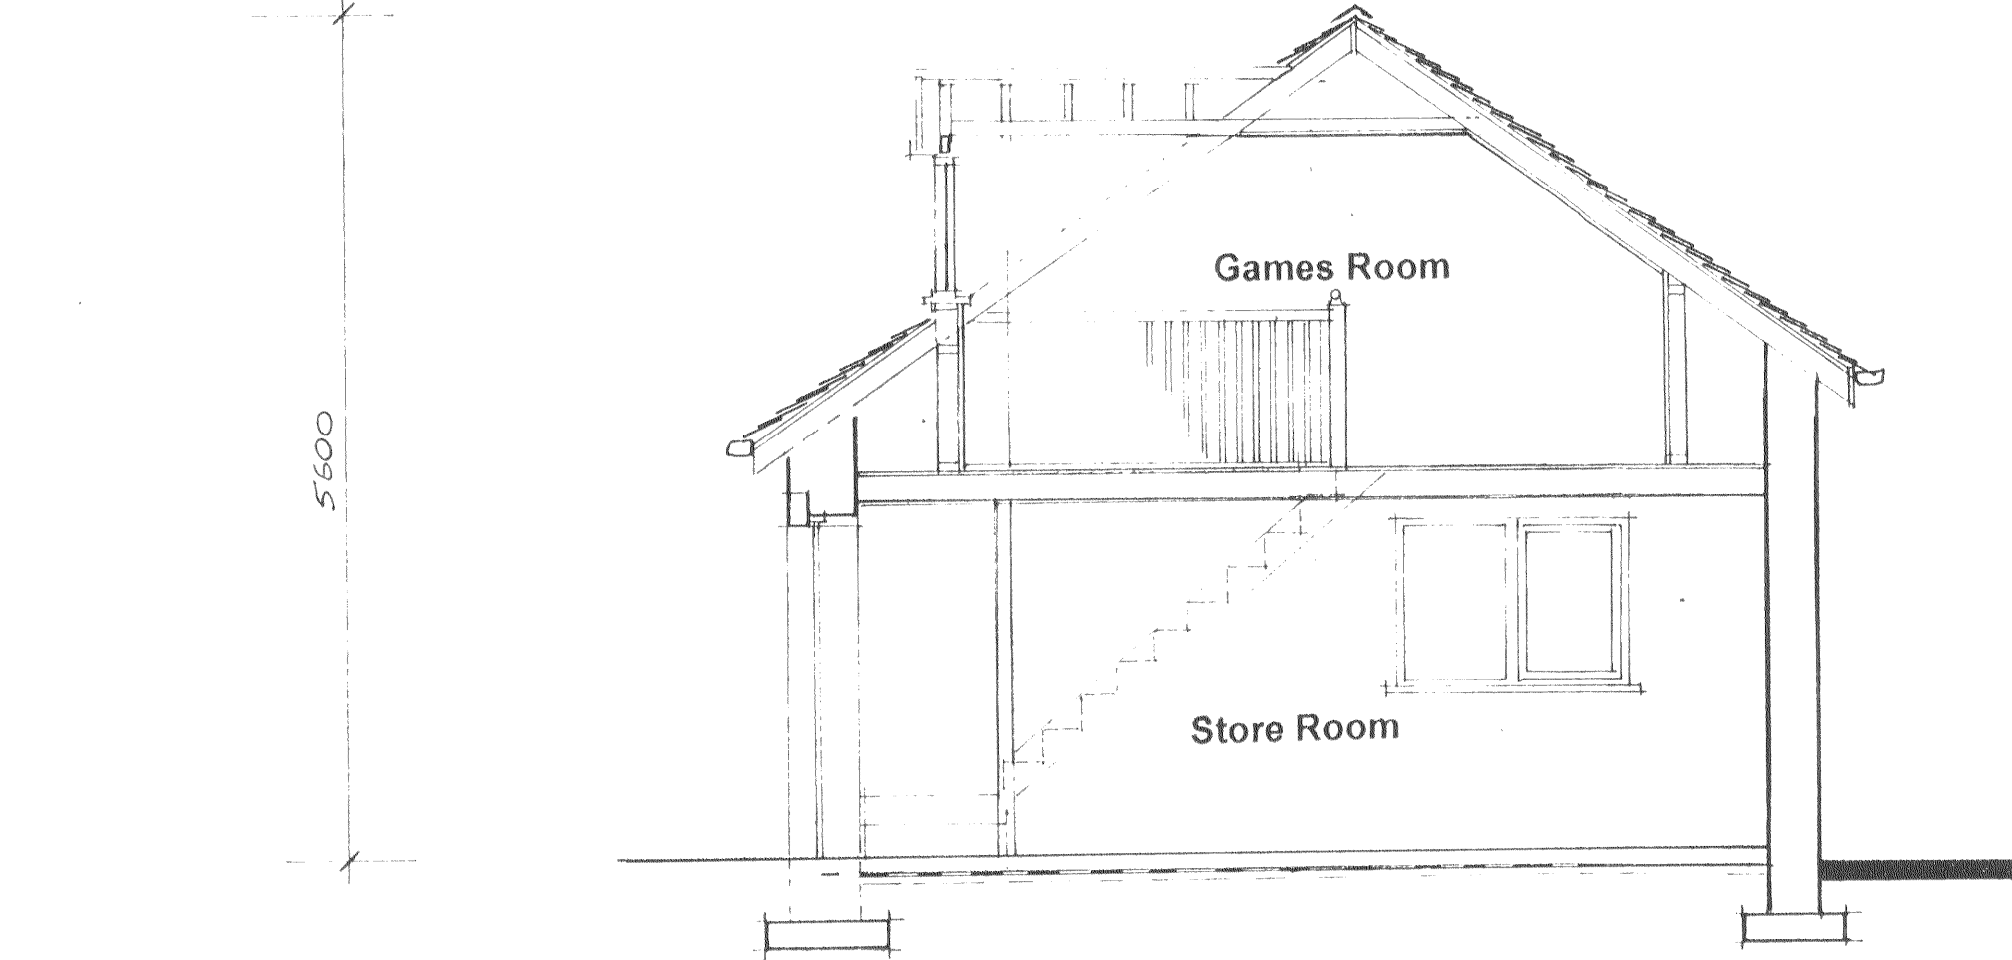

Section

320070950P

Jeff Marshall & Associates
Architectural Designers and Surveyors,
Swindlehurst Barn, Back Lane, Grindleton,
Nr. Clitheroe, Lancs BB7 4RW
Tel. 01200 440157

Project Proposed replacement dwelling at
Southfields, Edisford Road, Waddington

Client Mr & Mrs A Rostron
Southfields, Edisford Road, Waddington

Title Garage

Scale 1:50 1:100 Date Dra

Dwg No
285/1/7
Rev.