


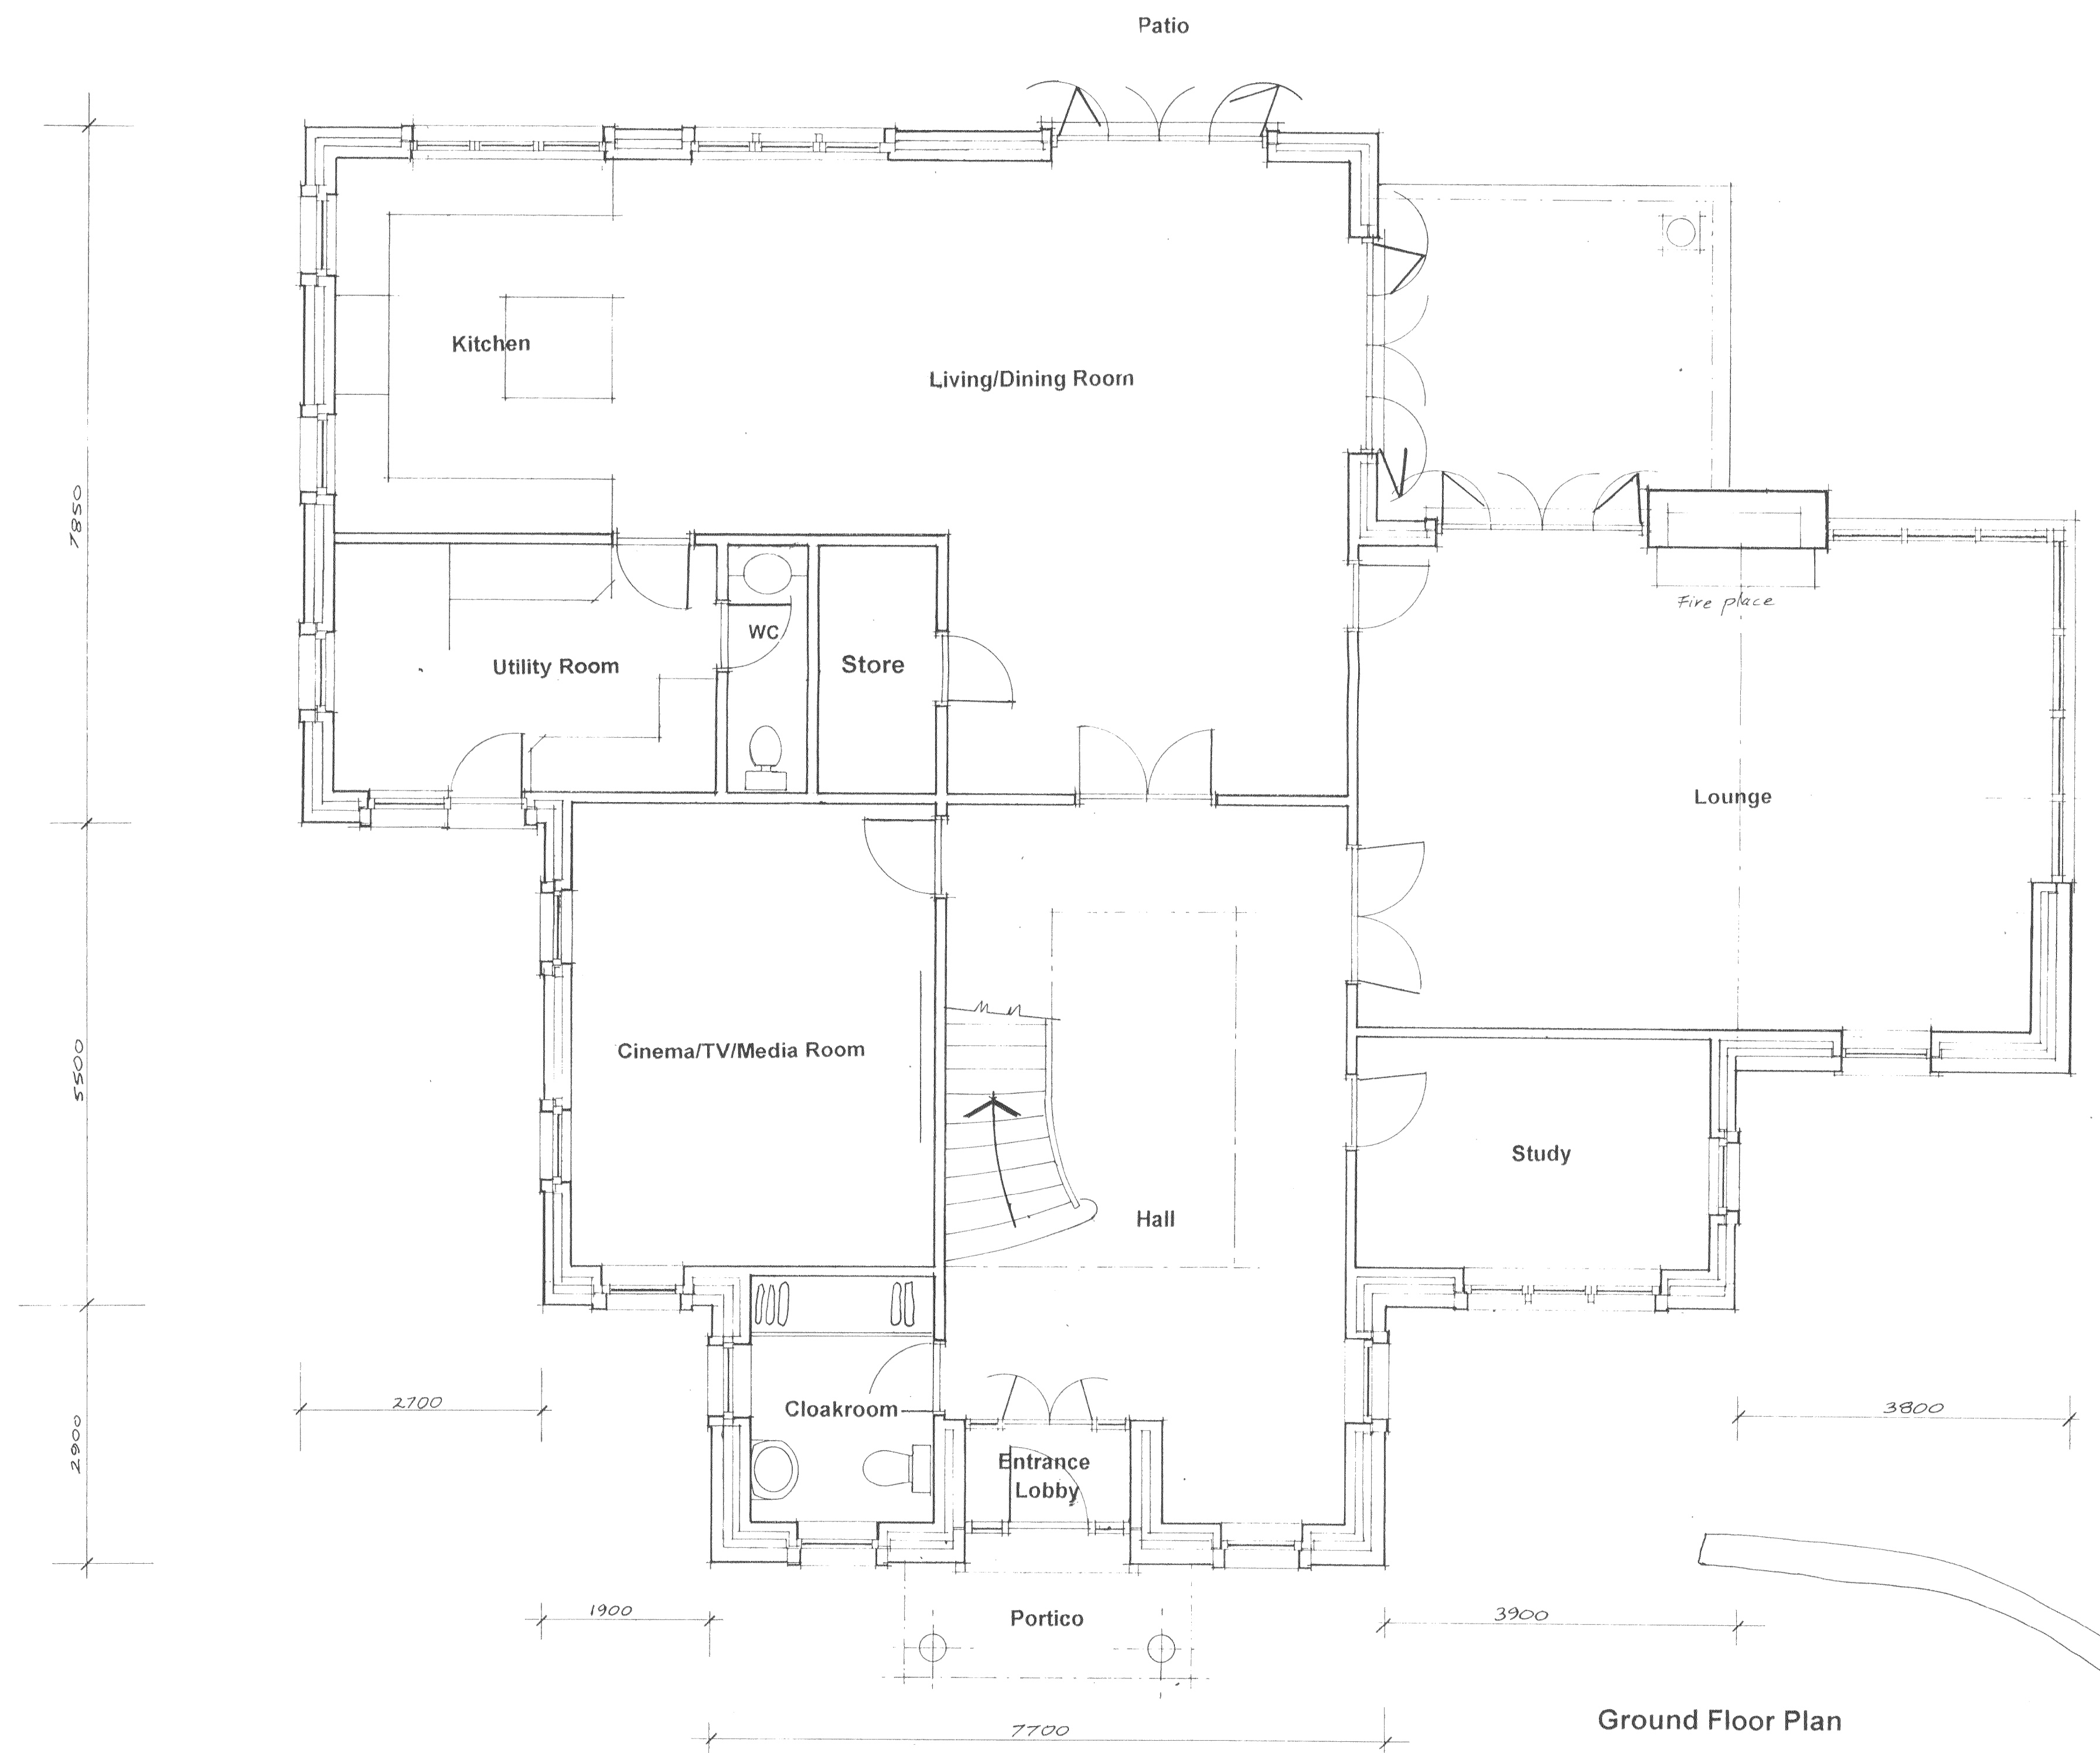

320070950P

Jeff Marshall & Associates
Architectural Designers and Surveyors,
Swindlehurst Barn, Back Lane, Grindleton,
Nr. Clitheroe, Lancs. BB7 4RW
Tel. 01200 440157

Project Proposed replacement dwelling at
Southfields, Edisford Road, Waddington

Client Mr & Mrs A Rostron
Southfields, Edisford Road, Waddington

Title Ground Floor Plan
Drg No 285/1/3
Rev.

Scale 1:50 Date Sept 01 Drn JMK