





FRONT ELEVATION

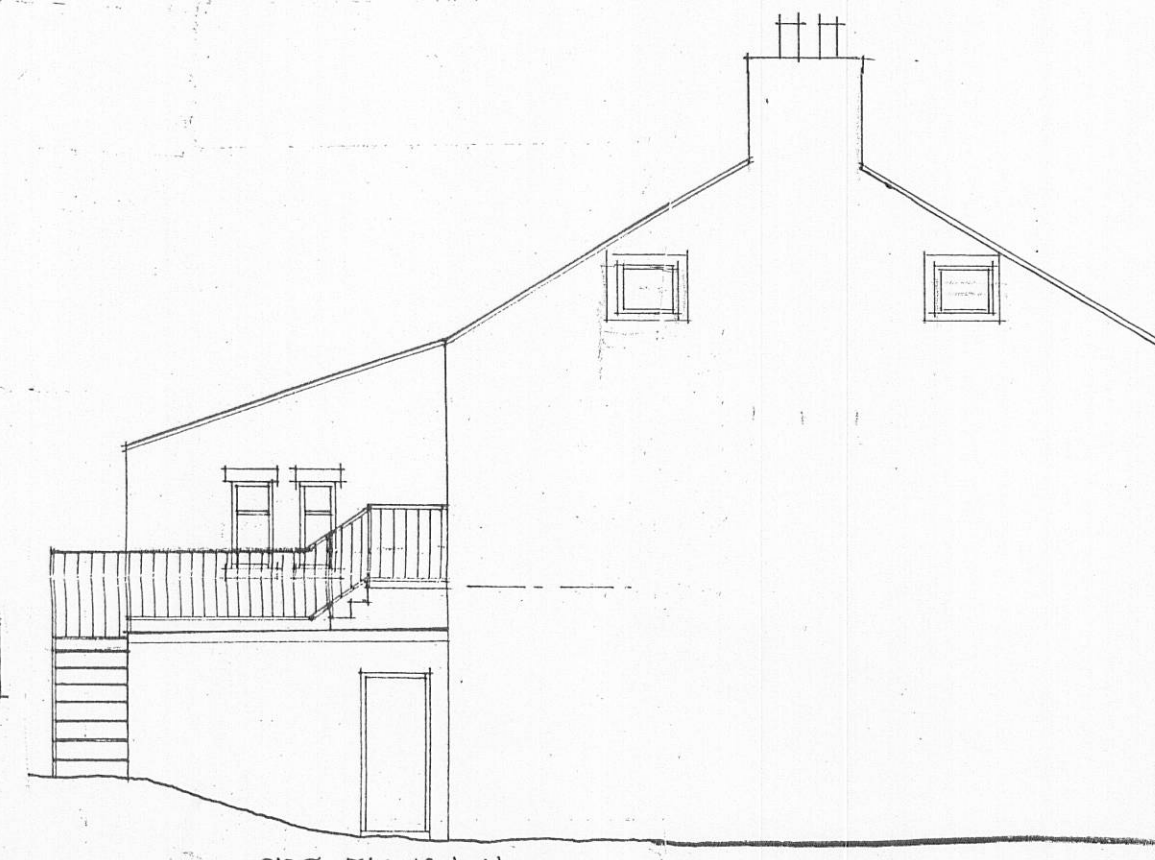


SIDE ELEVATION




SIDE ELEVATION

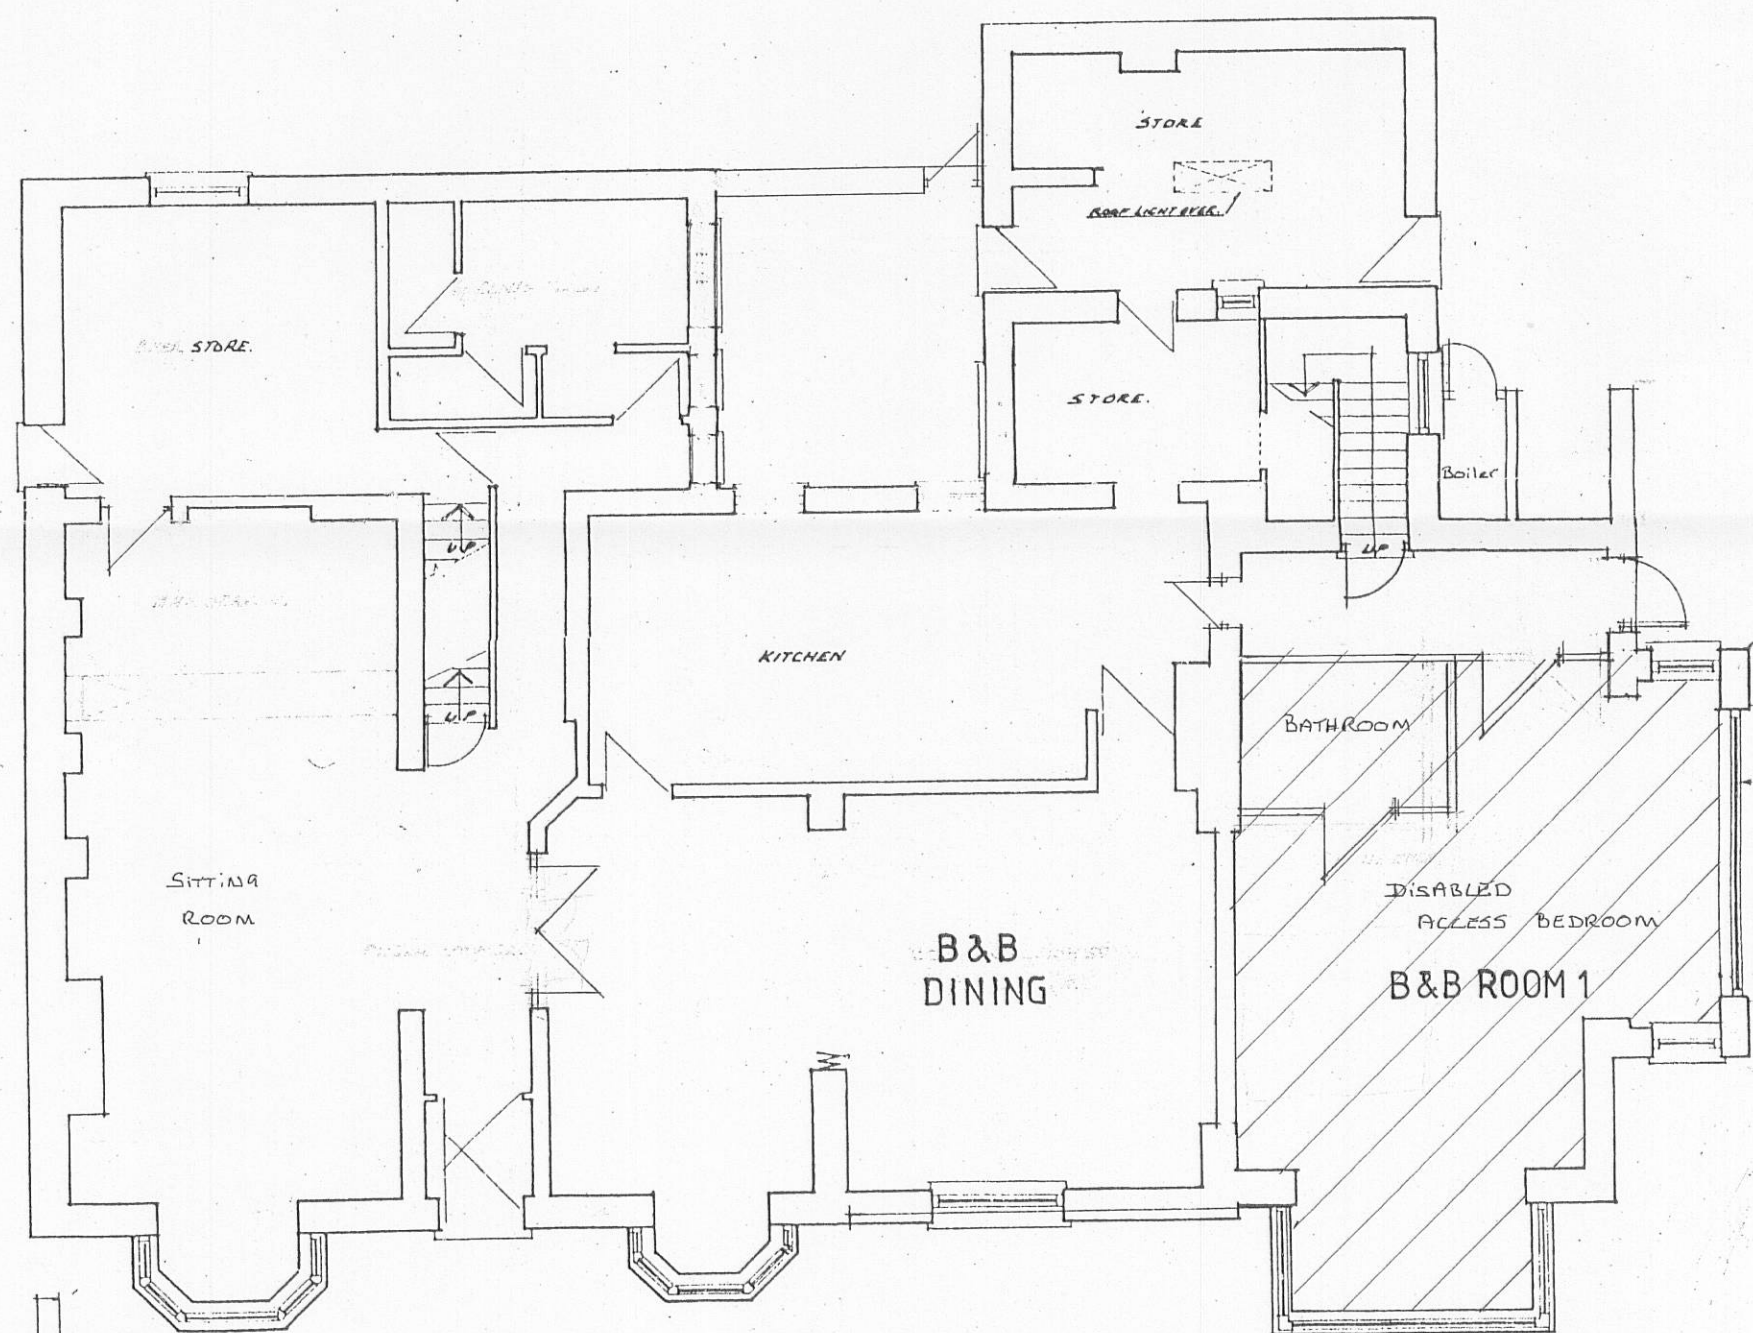

GROUND FLOOR PLAN

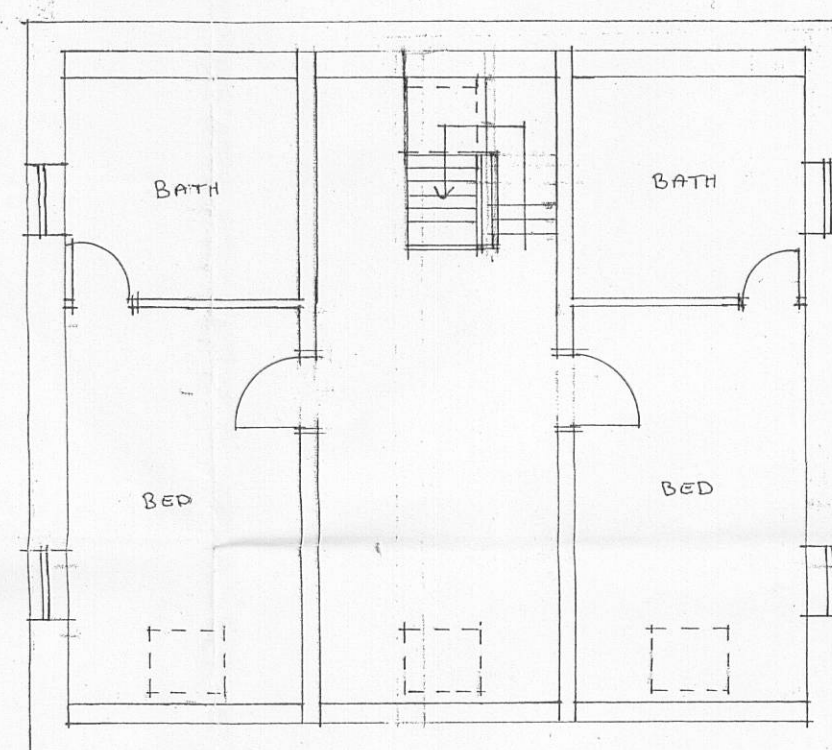

SECOND FLOOR PLAN

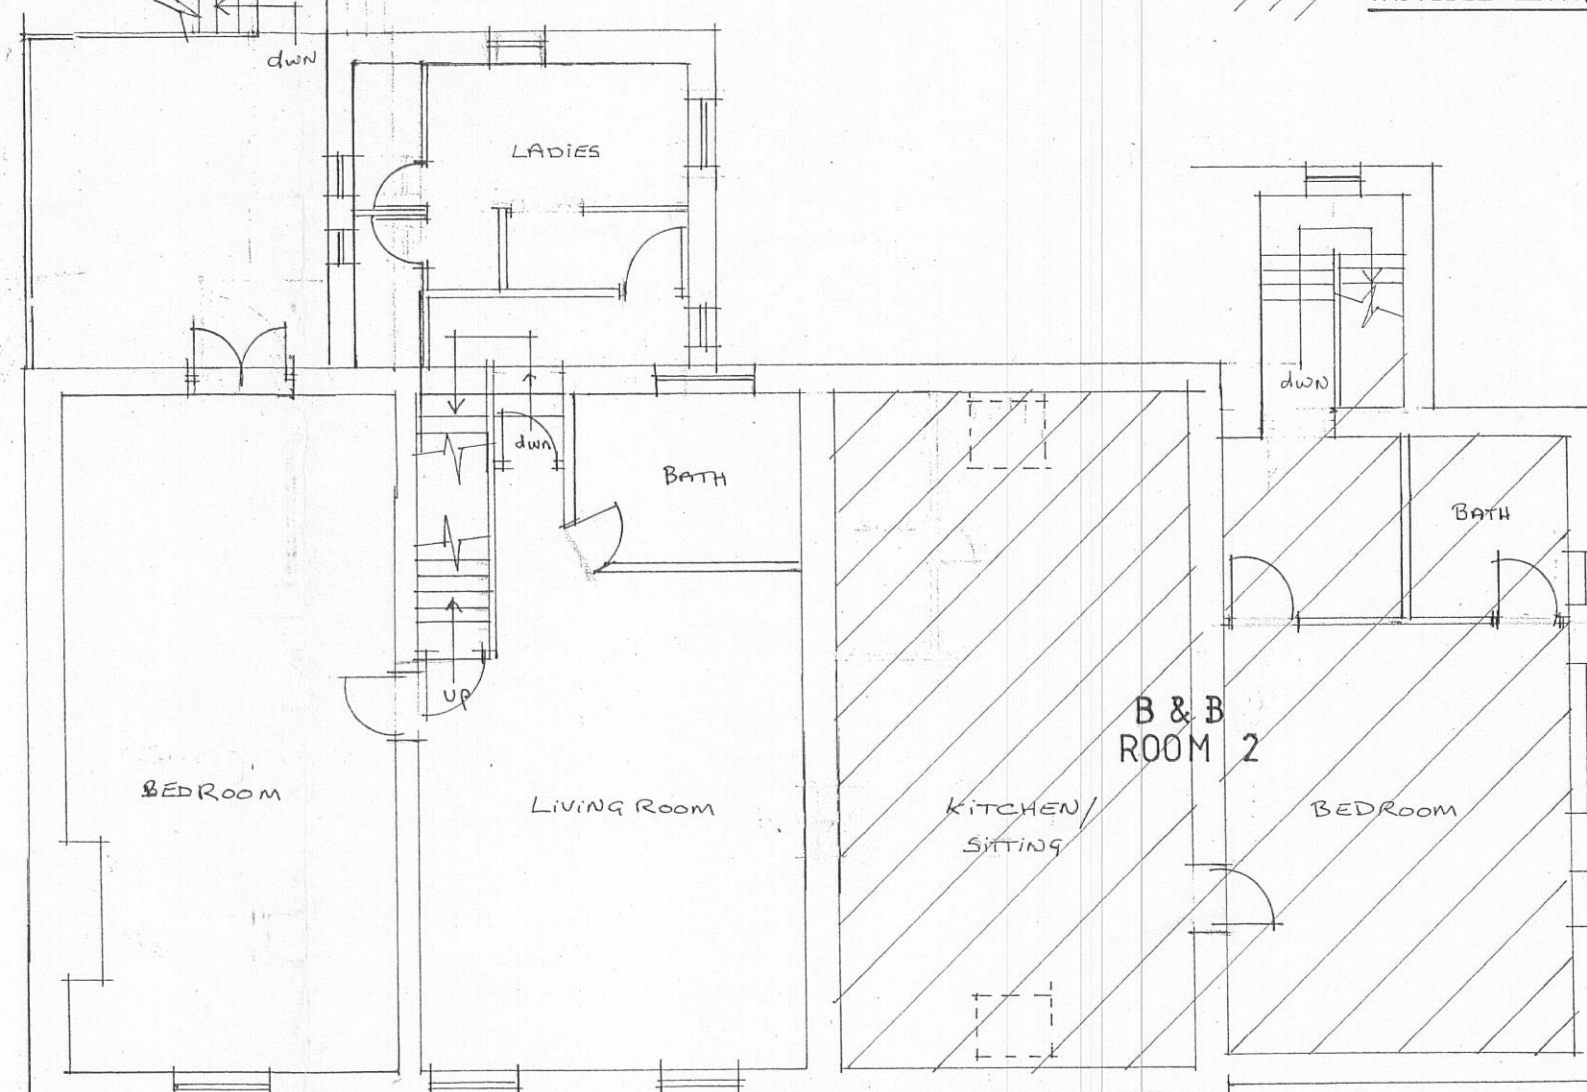

FIRST FLOOR PLAN

320090076P

AMENDED PLANS RECEIVED

DATE 19/3/09

A - AMENDED 15/3/09

Client

MR & MRS J. ASHWORTH

Job Title

PROPOSED ALTERATIONS TO
CRAVEN HIEPER
CHAIRLEY

Drawing Title

PROPOSED PLANS & ELEVATIONS

Scale

1:100

Date

FEB 09

Drawn

LKR



Sunderland Peacock & Associates Ltd.
Chartered Architects
Stanley House, Lowergate,
Clitheroe, Lancashire BB7 1AD.
Tel: 01200 423178 Fax: 01200 427328
E-mail: enquiries@spanda.co.uk

309 - 2A