



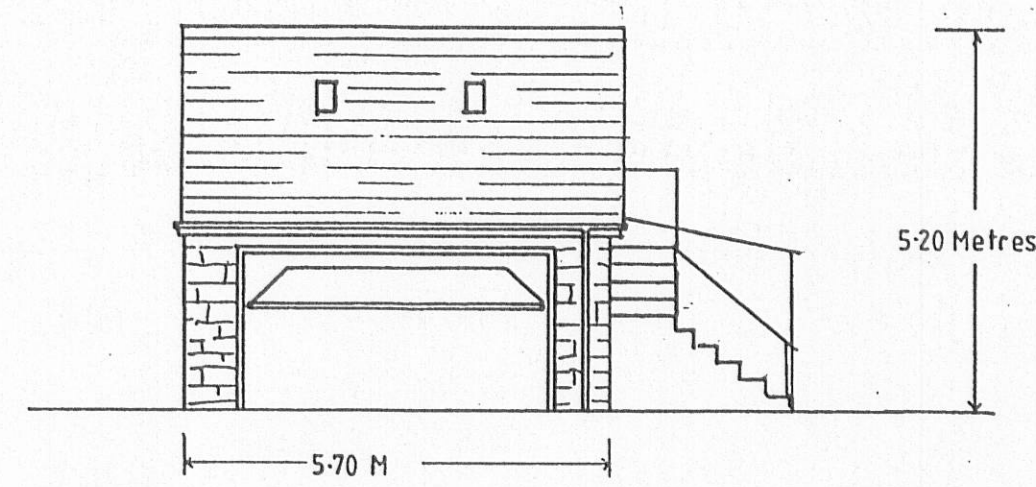


south elevation

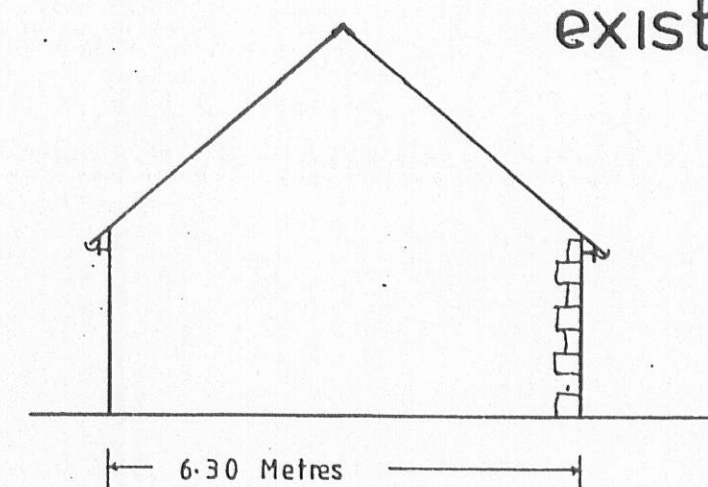


west elevation


existing elevations

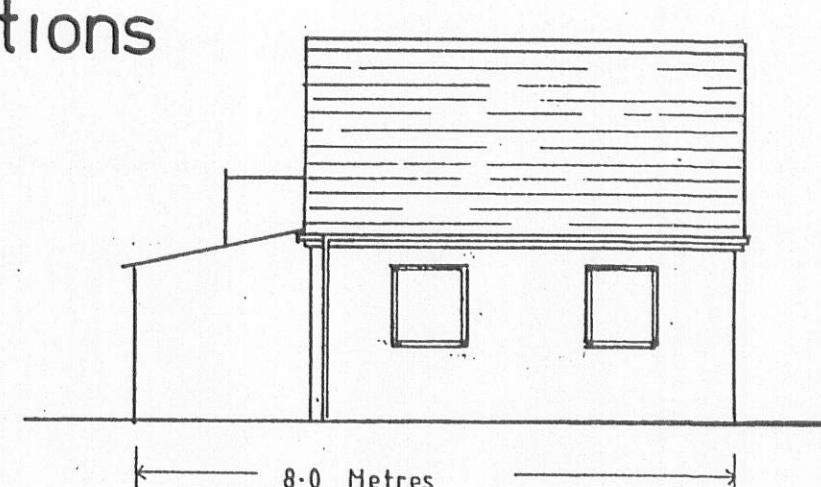


north elevation

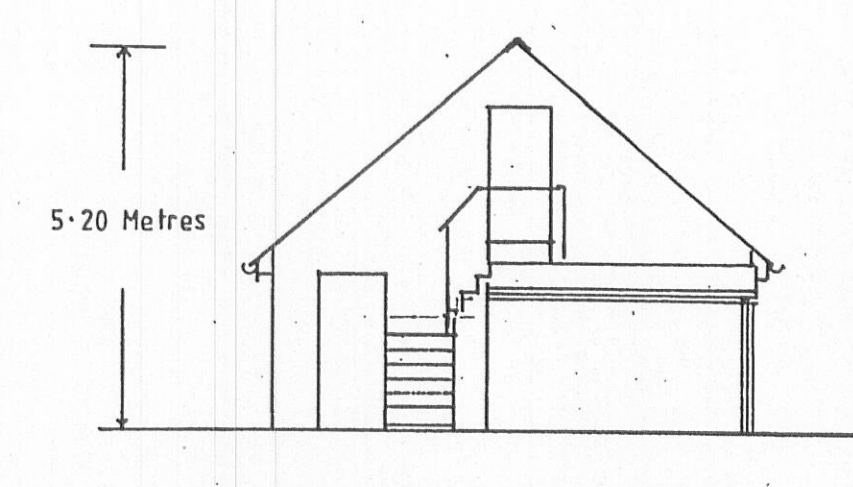

side elevation (east)

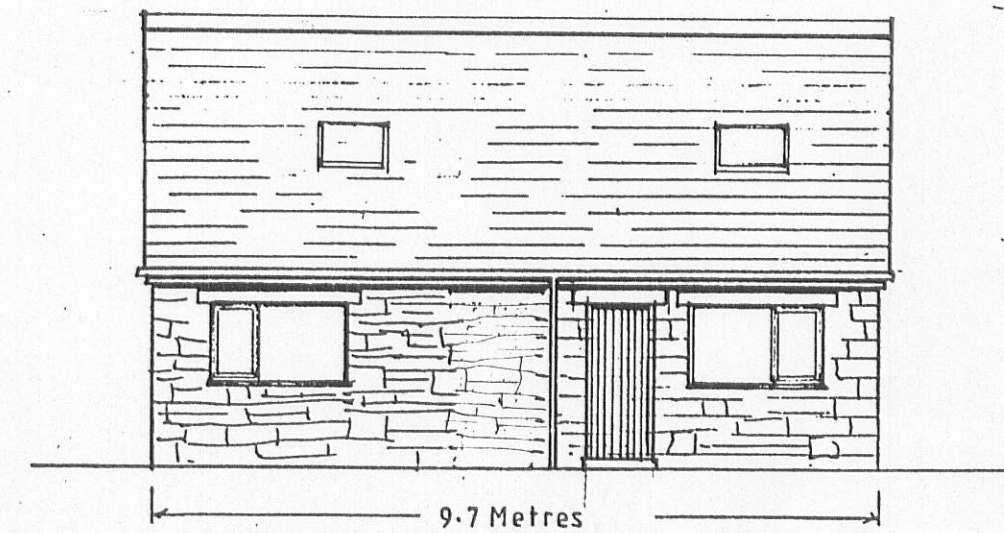


front elevation (south)

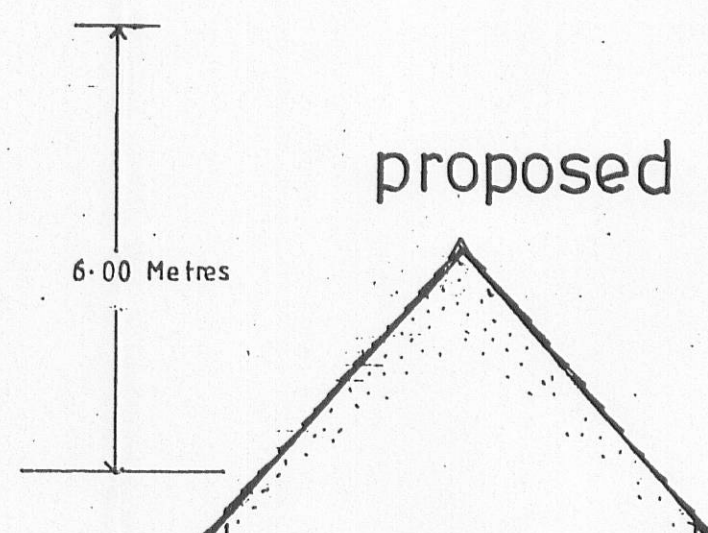

SIDE ELEVATION FROM ROSE COTTAGE


proposed

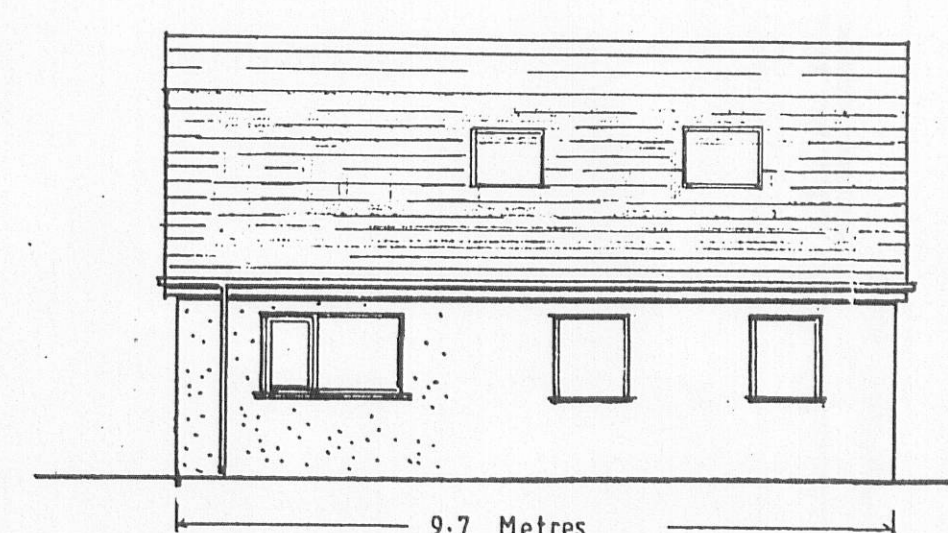


rear elevation (north)




side elevation (east)

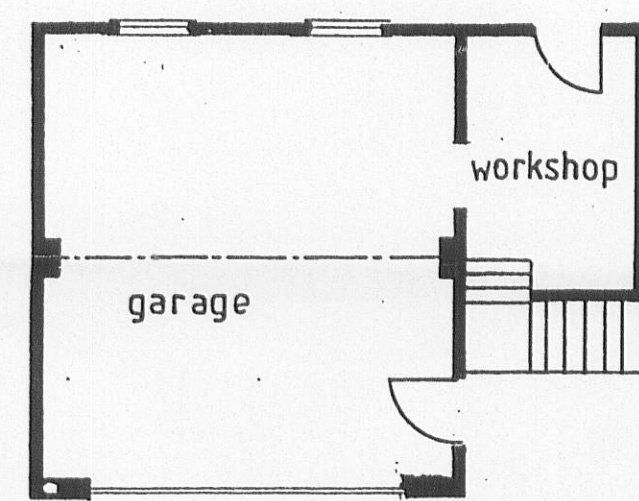


existing plan.

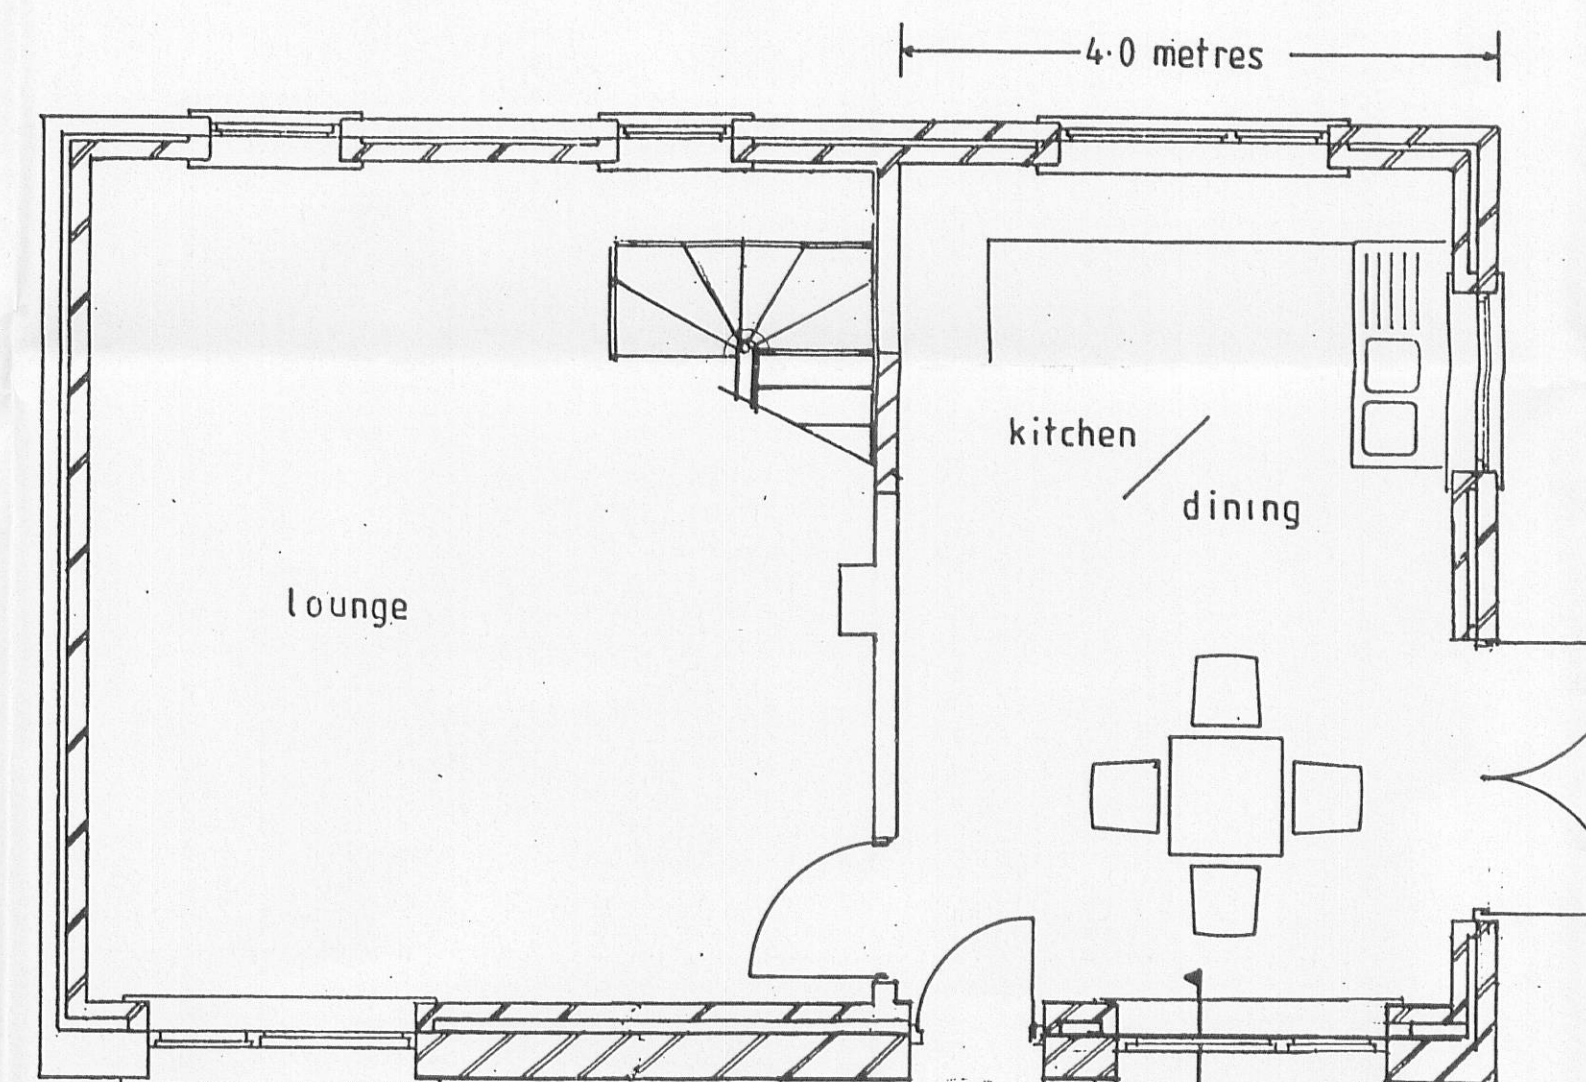

ground floor layout

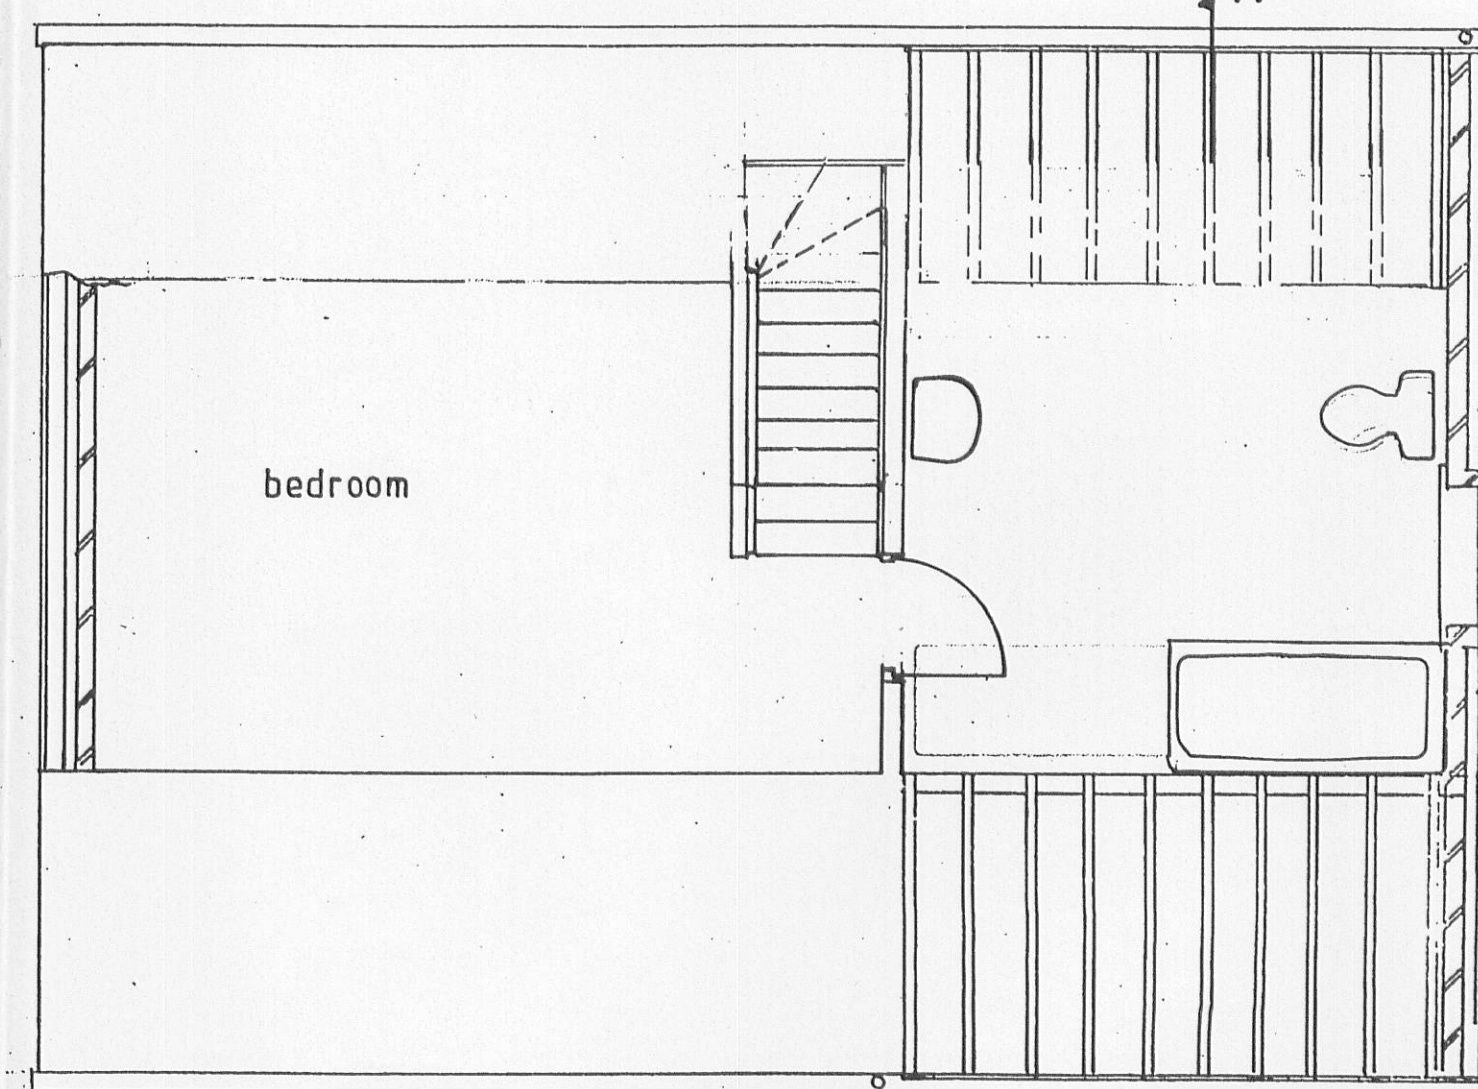


first floor layout

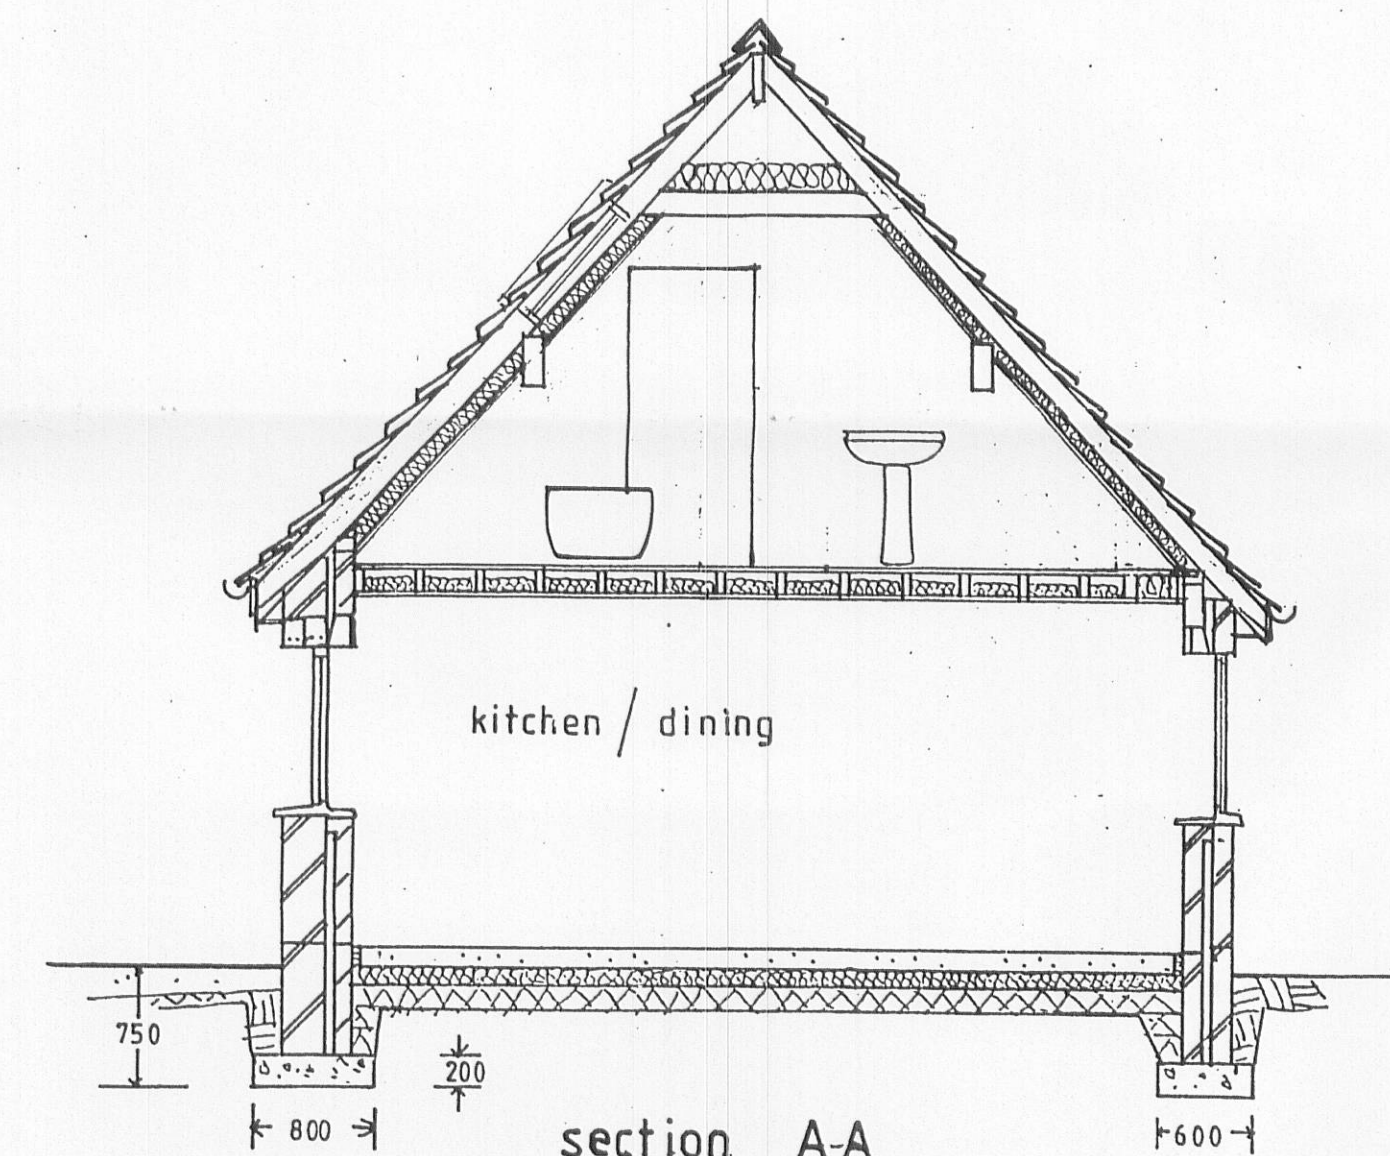


section A-A


← north

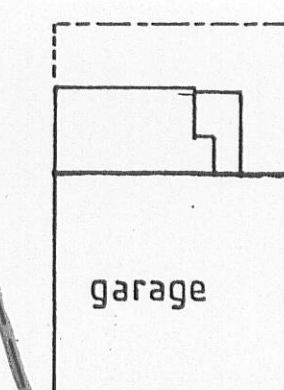

site plan 1:200

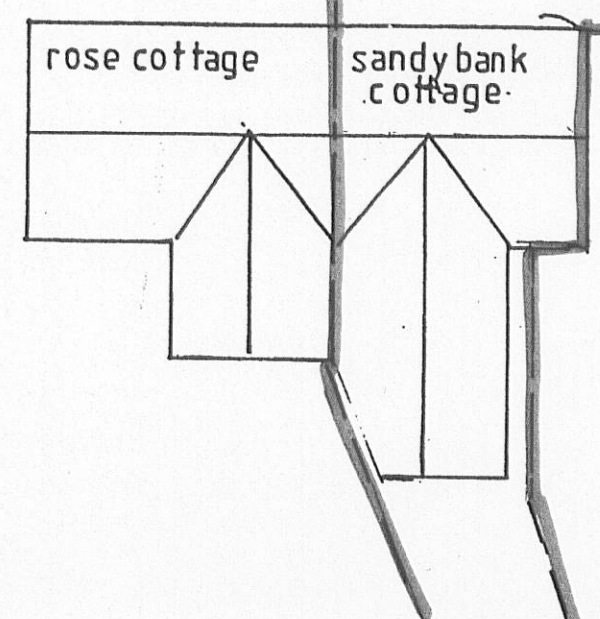

3 20090107P

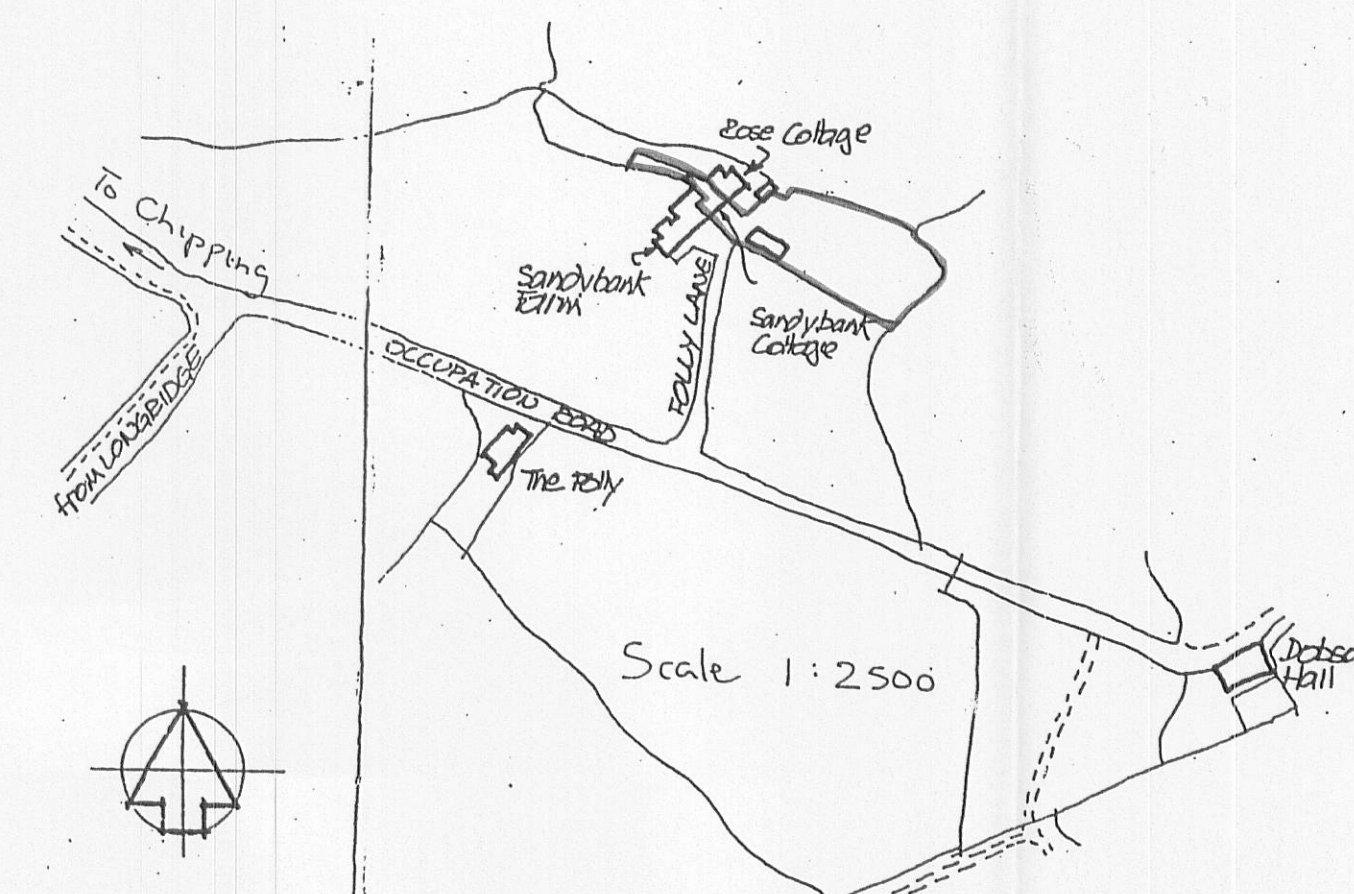

Proposed conversion of
Garage to annex at
Sandy Bank Cottage Folly Lane
Chipping for Mr N Arrowsmith
Scale 1:100 1:50 & 1:200
EN 08A 10/12/08