



SOUTH EAST ELEVATION

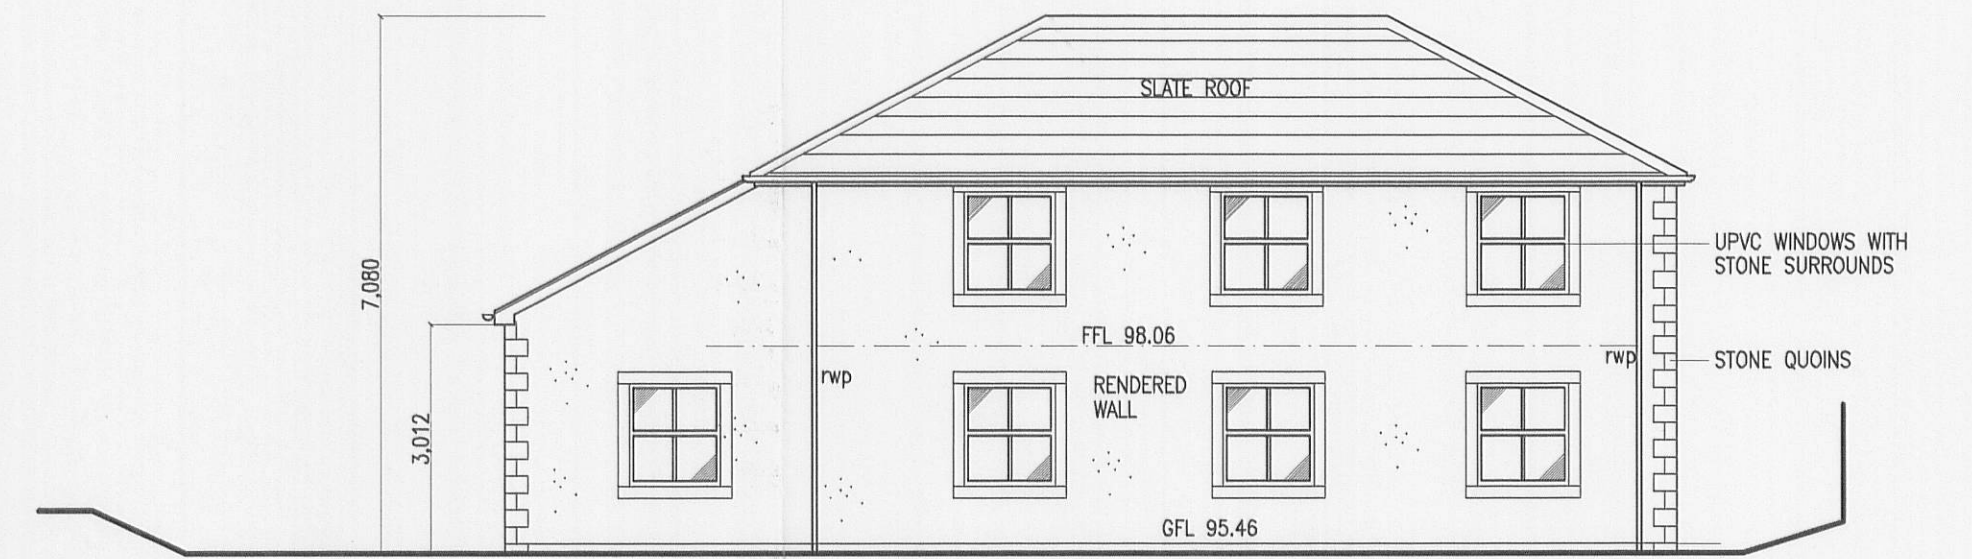

NORTH WEST ELEVATION

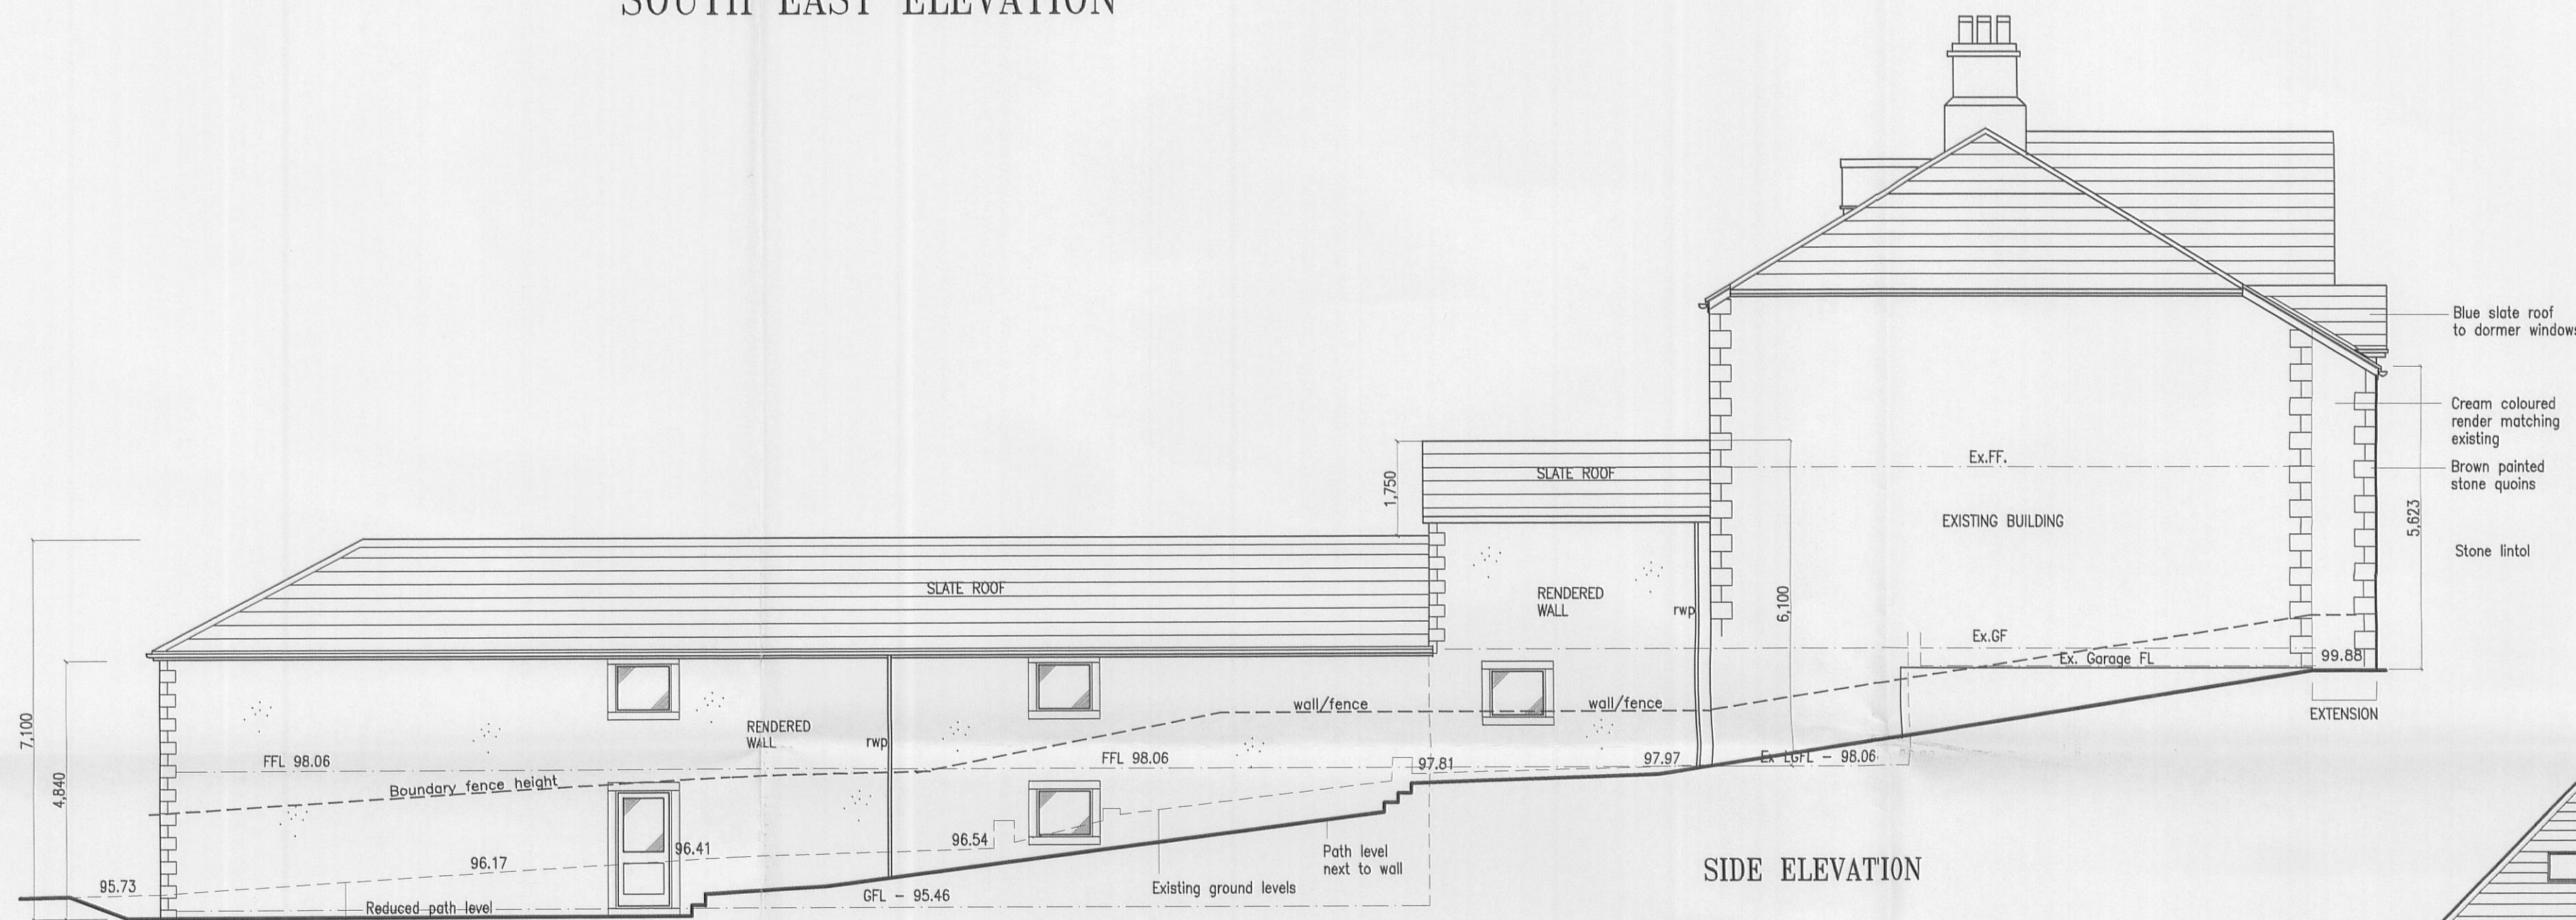


SIDE ELEVATION

SOUTH WEST ELEVATION



FRONT ELEVATION

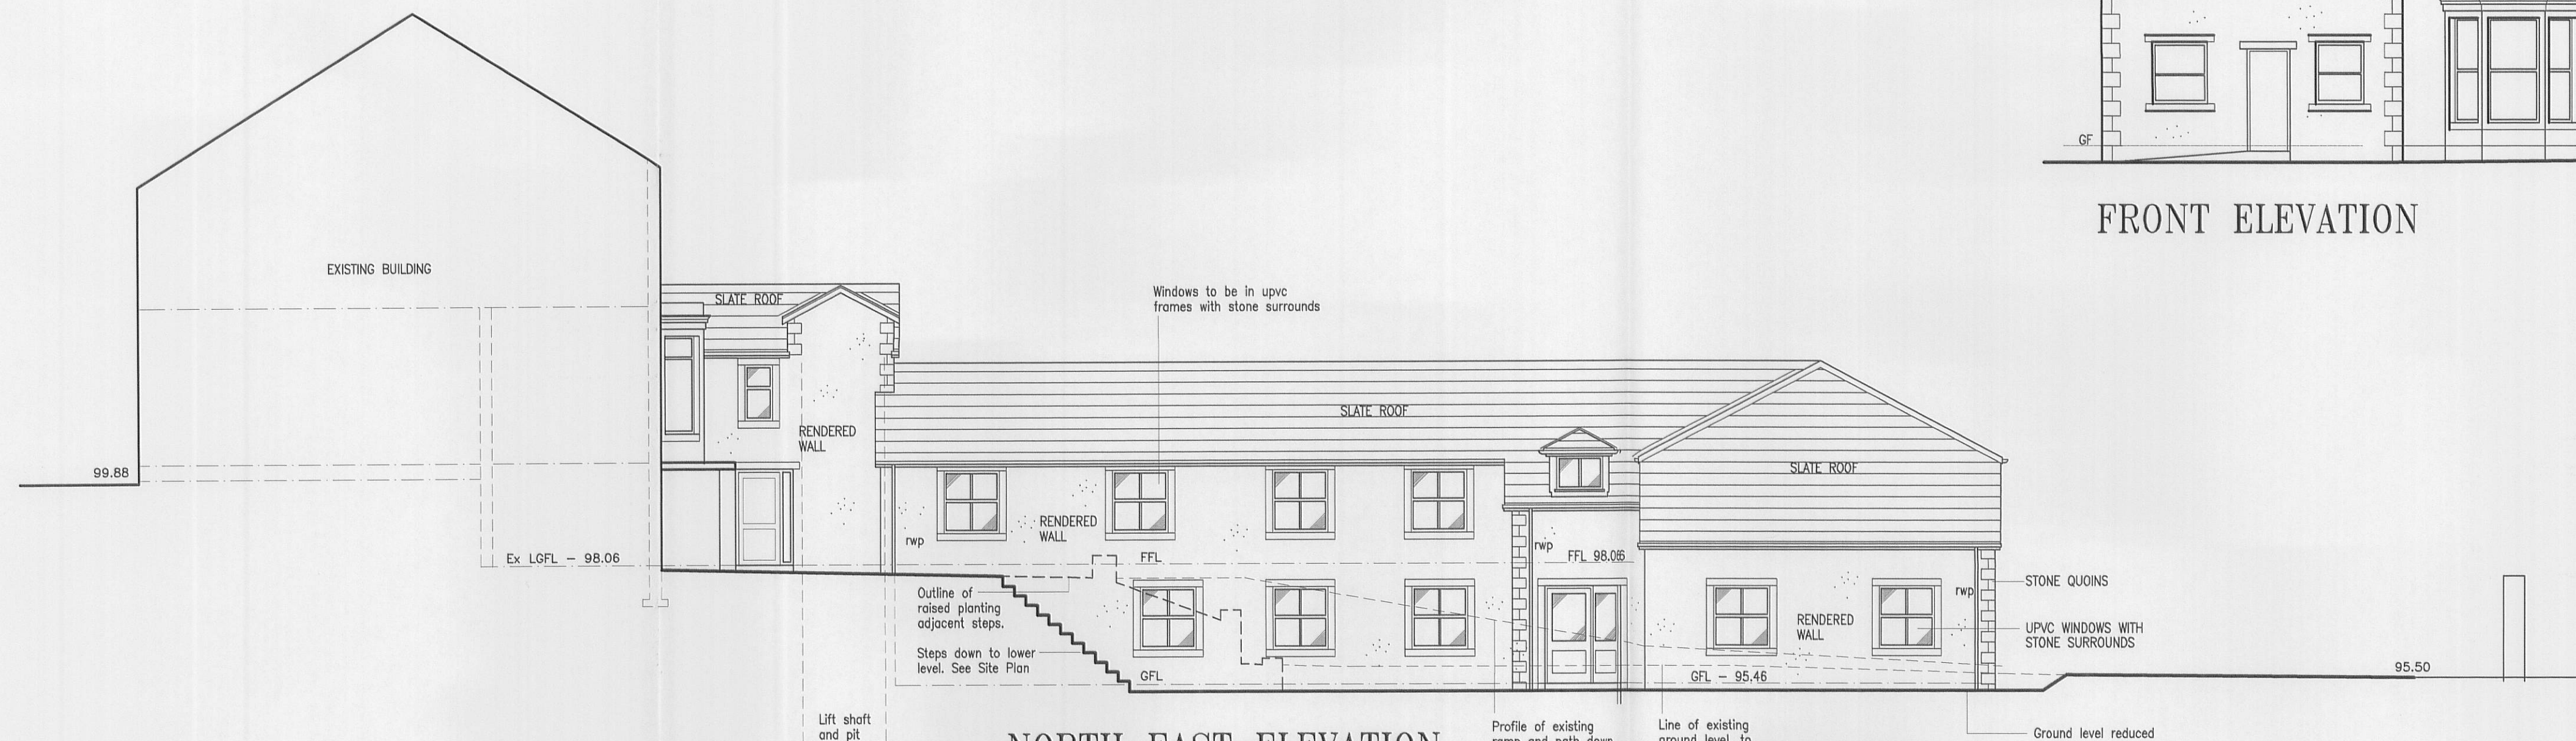

NORTH EAST ELEVATION

3 2 00 90 70 0 P

Project: Proposed Extension and Alterations at High Brake House, Chatburn Road, Clitheroe, For Brierley Care Ltd.,		Ron Valovin, Architectural Services, 9 Green Drive, Clitheroe, Lancs. BB7 2BB. Tel. 01200 427167.	
Title: PROPOSED ELEVATIONS.			
Scale: 1-100	Date: 14/1/09	Drawn: RLV	File Name: 358-8