


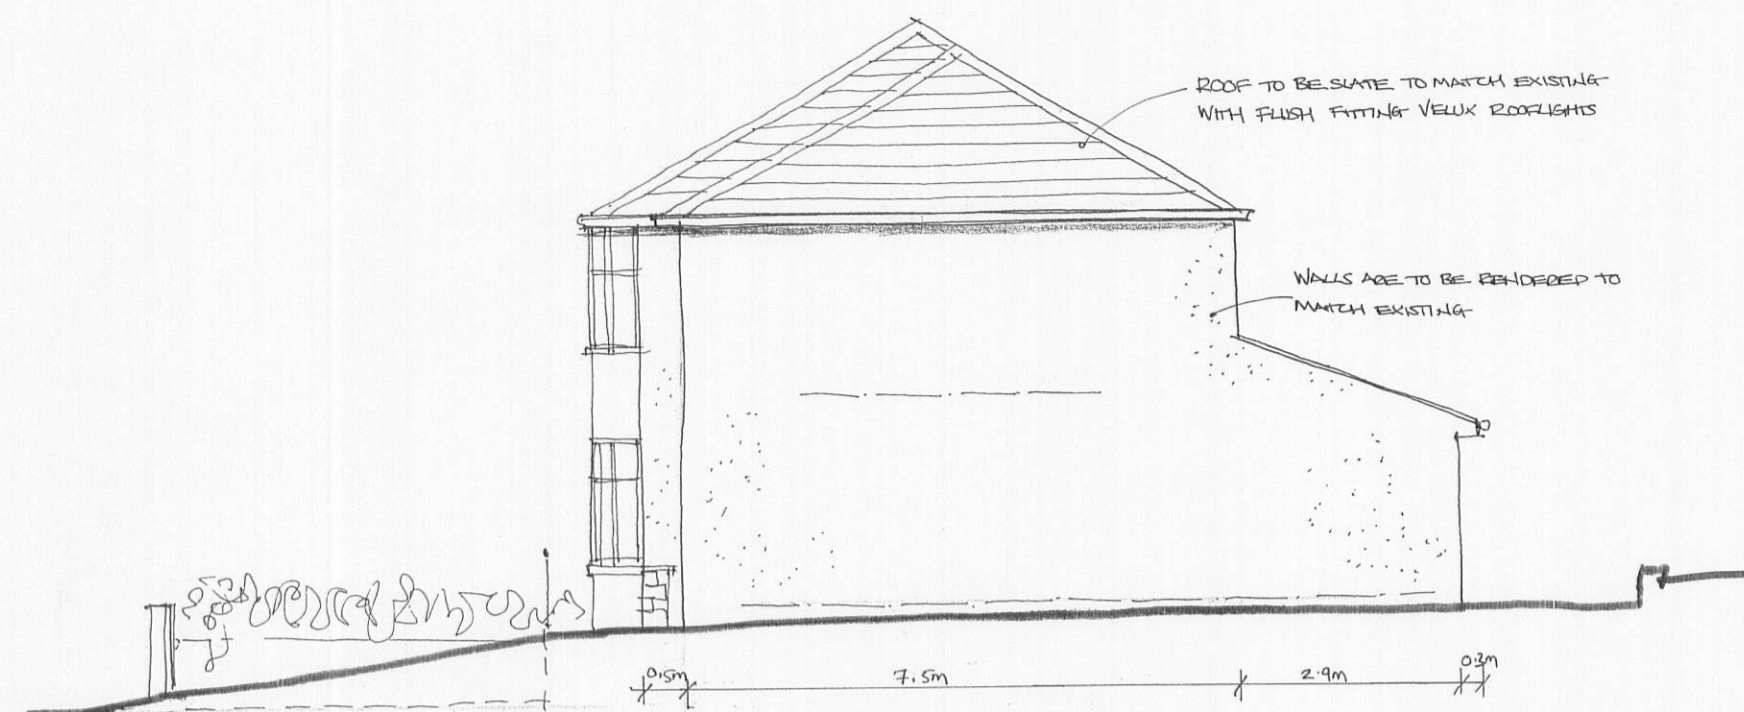


SOUTH EAST ELEVATION




NORTH WEST ELEVATION



NORTH EAST ELEVATION

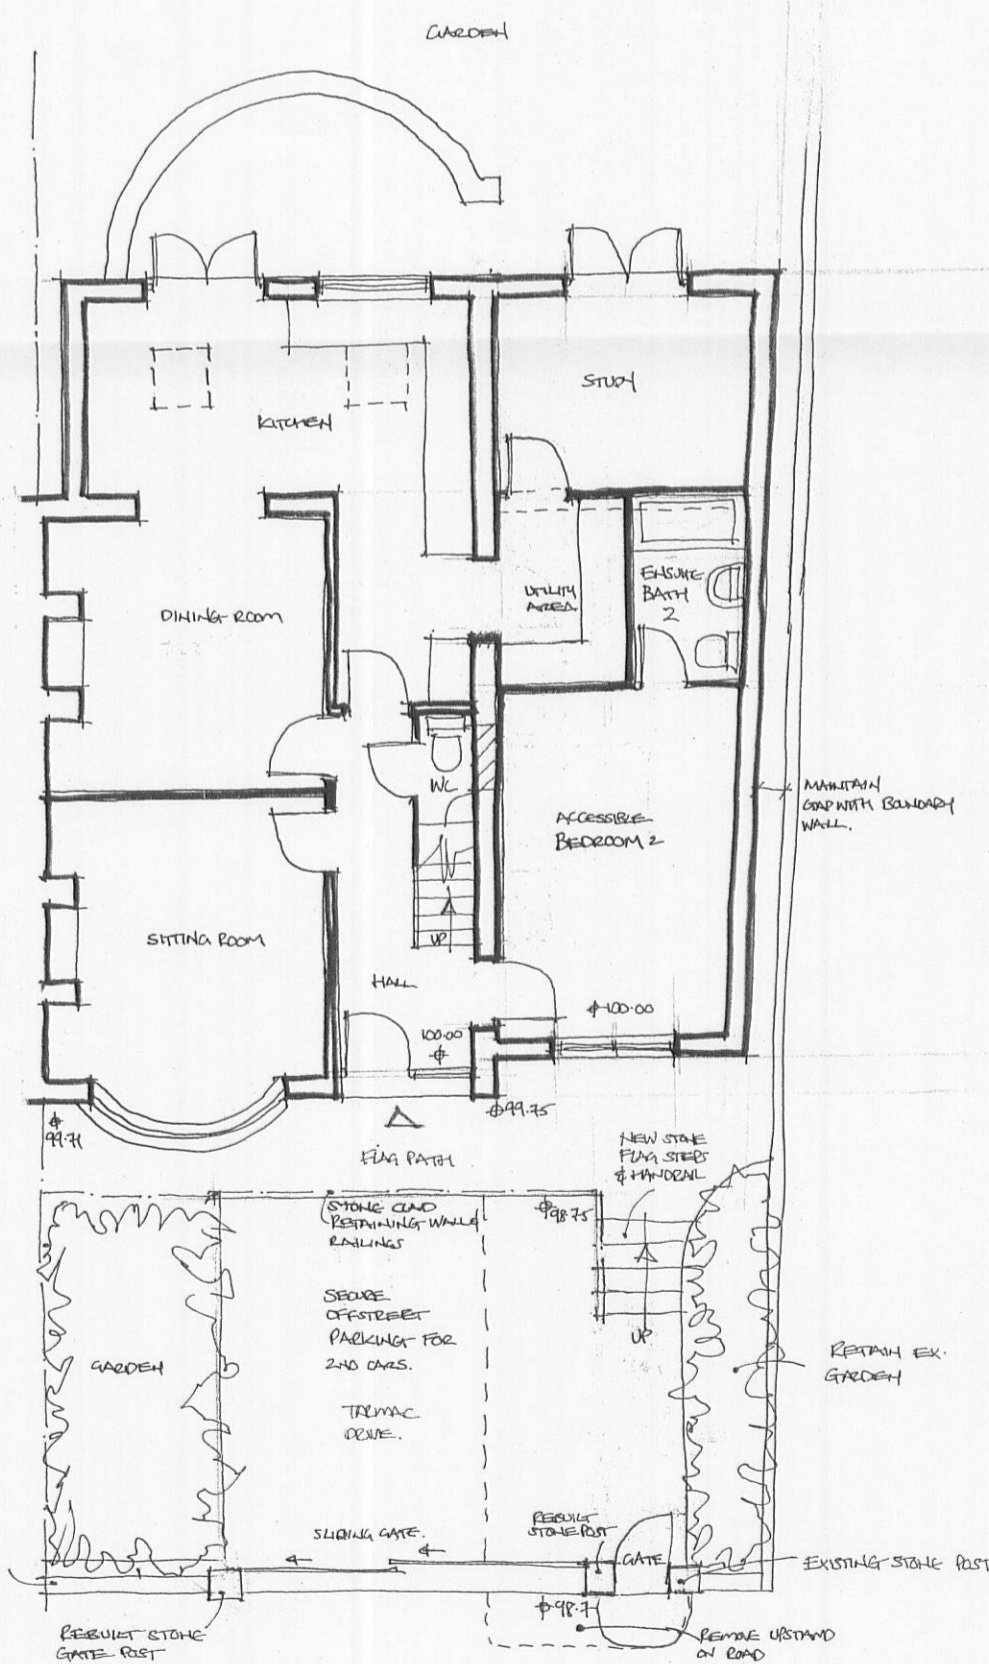

GROUND FLOOR PLAN

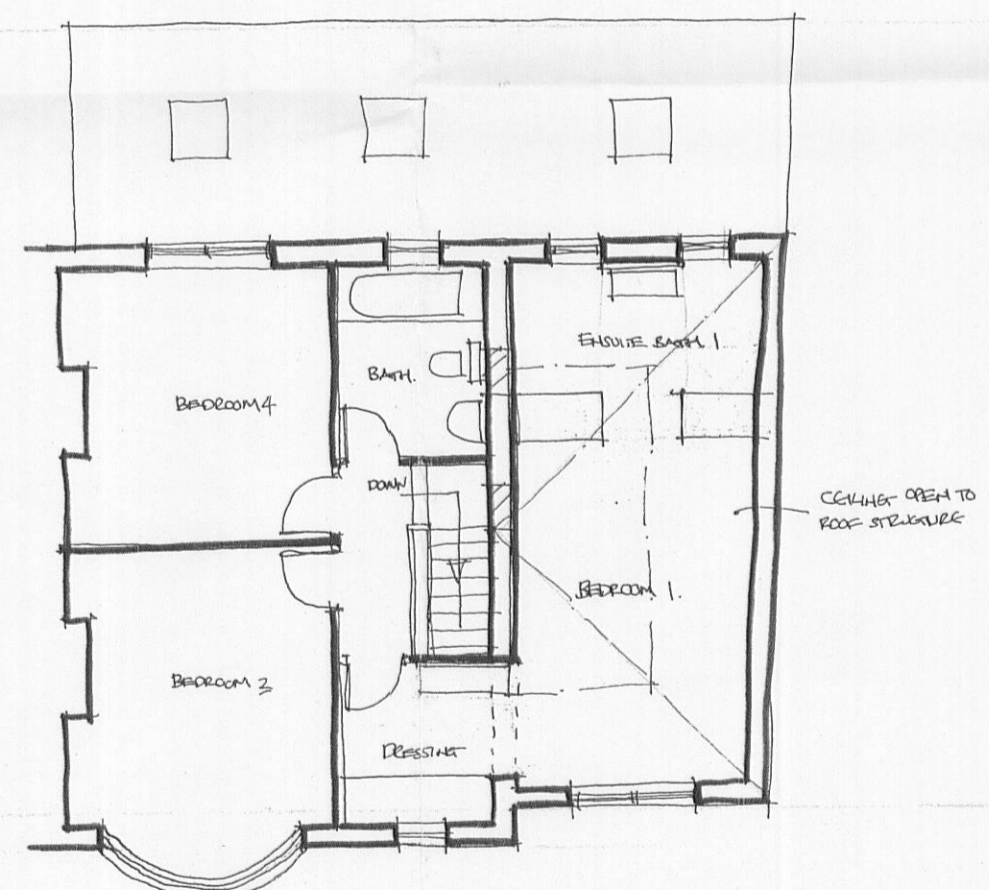

FIRST FLOOR PLAN

REV A. NOTES ADDED TO GROUND FLOOR PLAN 14/8/09 SGH

Client
MR GRIMES AND MS NUTTALL

Job Title
PROPOSED ALTERATIONS TO TYBRYN
BEECH THORPE AVENUE
WADDINGTON

Drawing Title
PROPOSED PLANS AND ELEVATIONS

Scale 1:100	Date JULY 2009	Drawn SGH
----------------	-------------------	--------------

3 2 0 0 9 0 7 3 7 P

Sunderland Peacock & Associates Ltd.
Chartered Architects
Stanley House, Lowergate,
Clitheroe, Lancashire BB7 1AD.
Tel: 01200 423178 Fax: 01200 427328
E-mail: enquiries@spanda.co.uk

3946 - 02A