


GROUND FLOOR

Scale 1:50

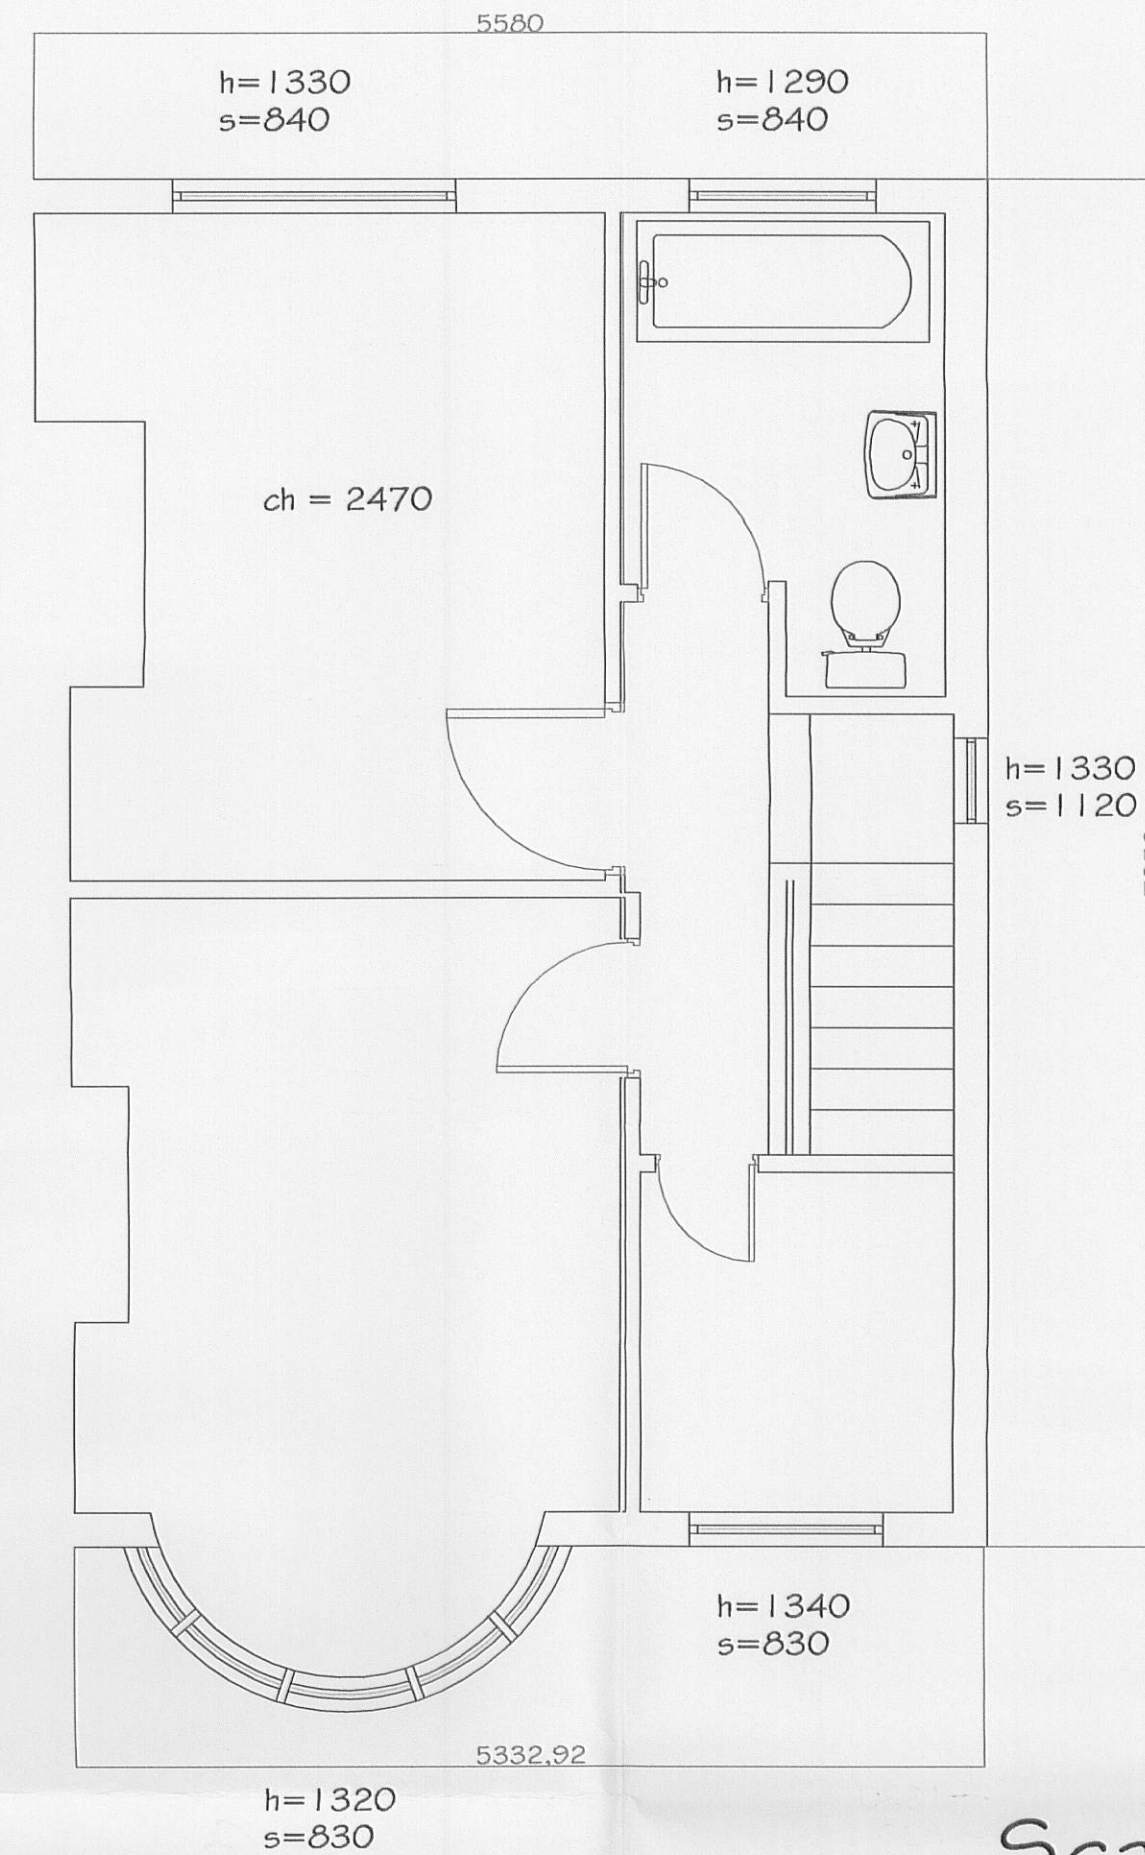


FIRST FLOOR

Scale 1:50




FRONT ELEVATION

Scale 1:100

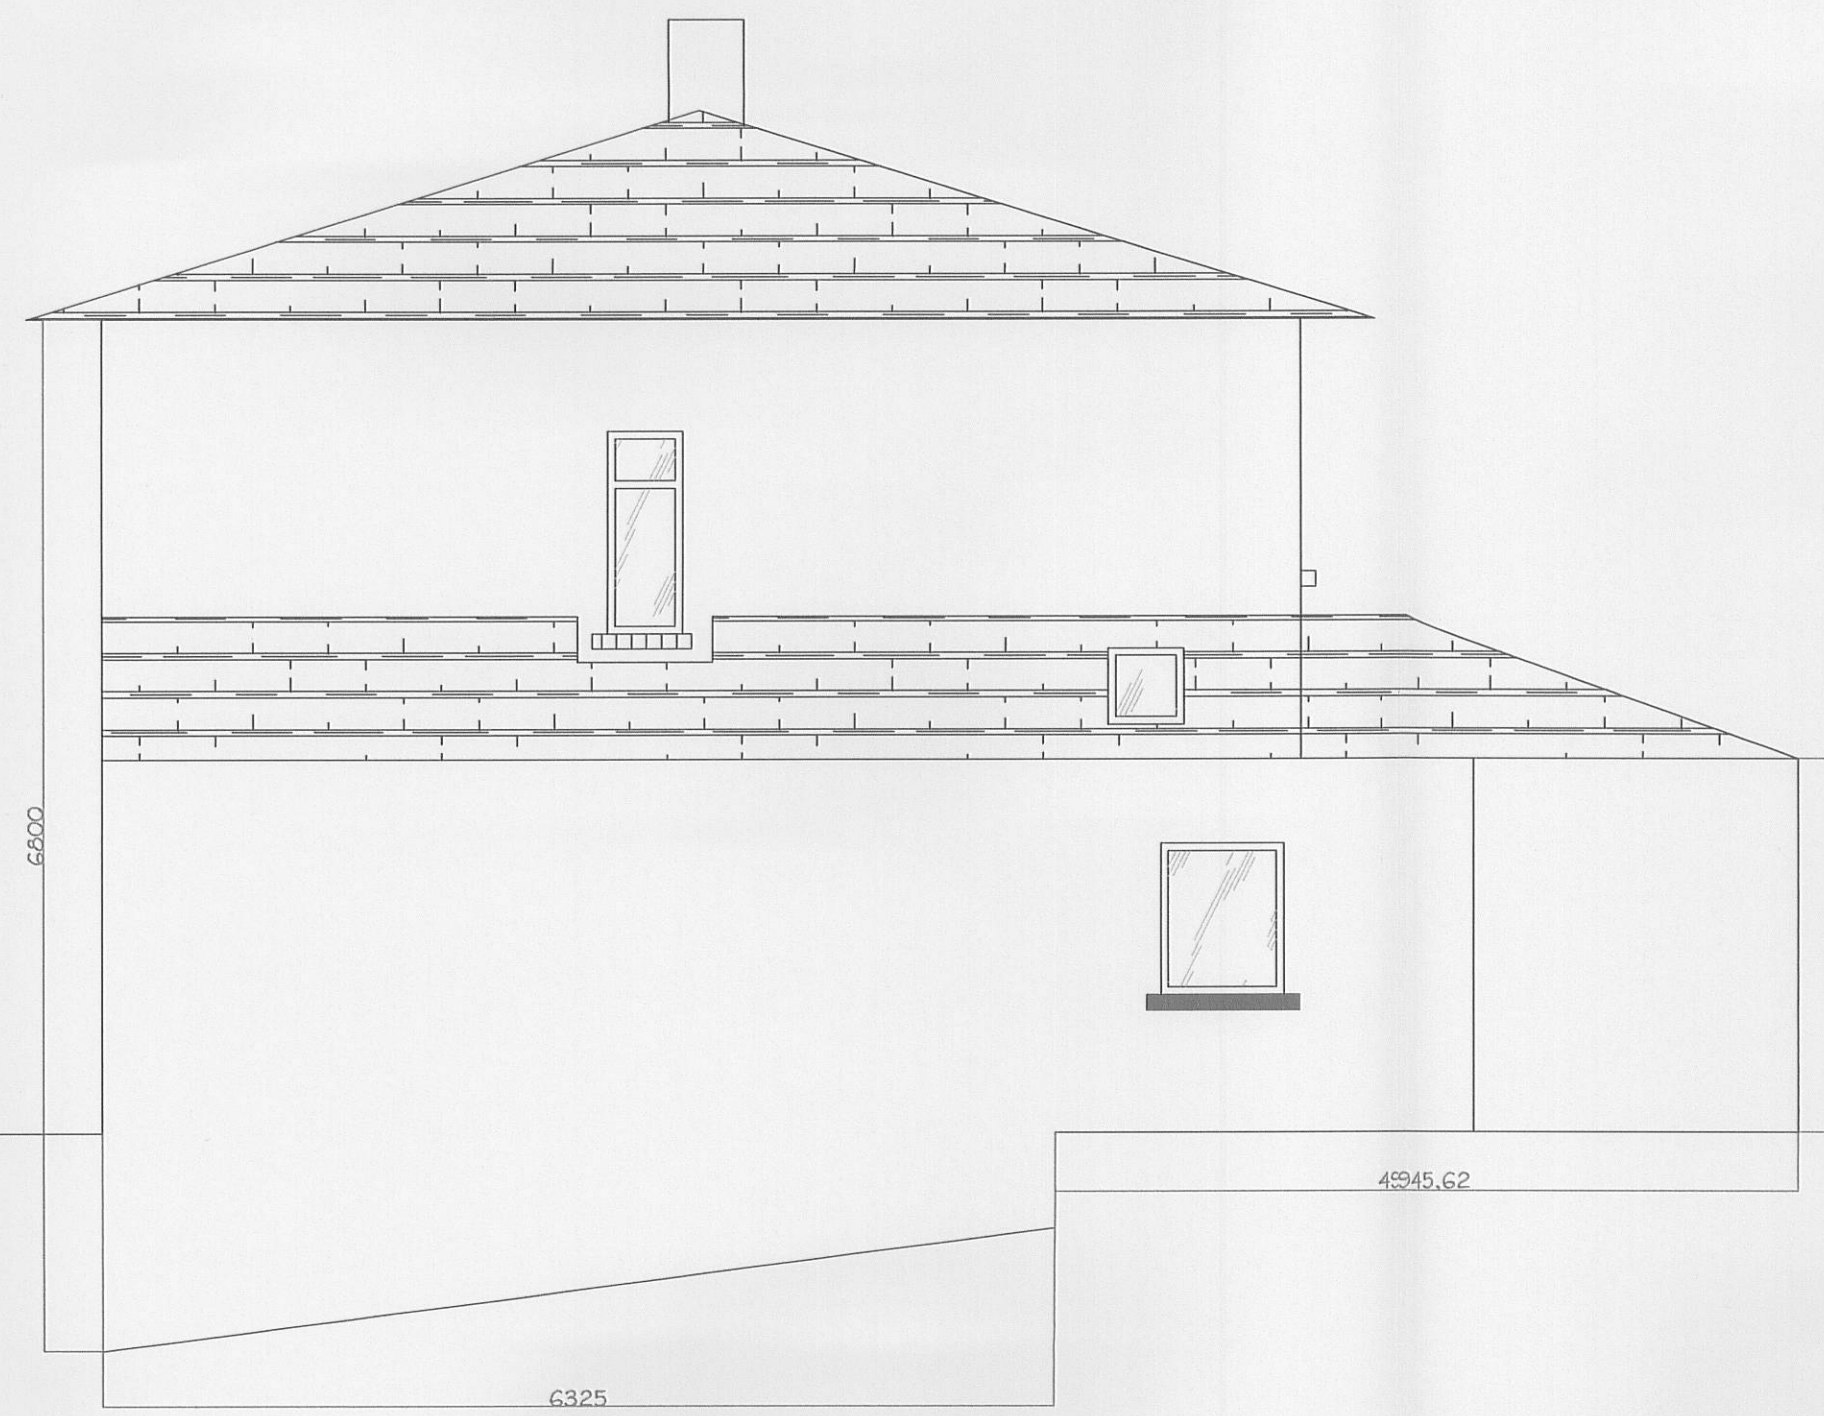

SIDE ELEVATION

Scale 1:100

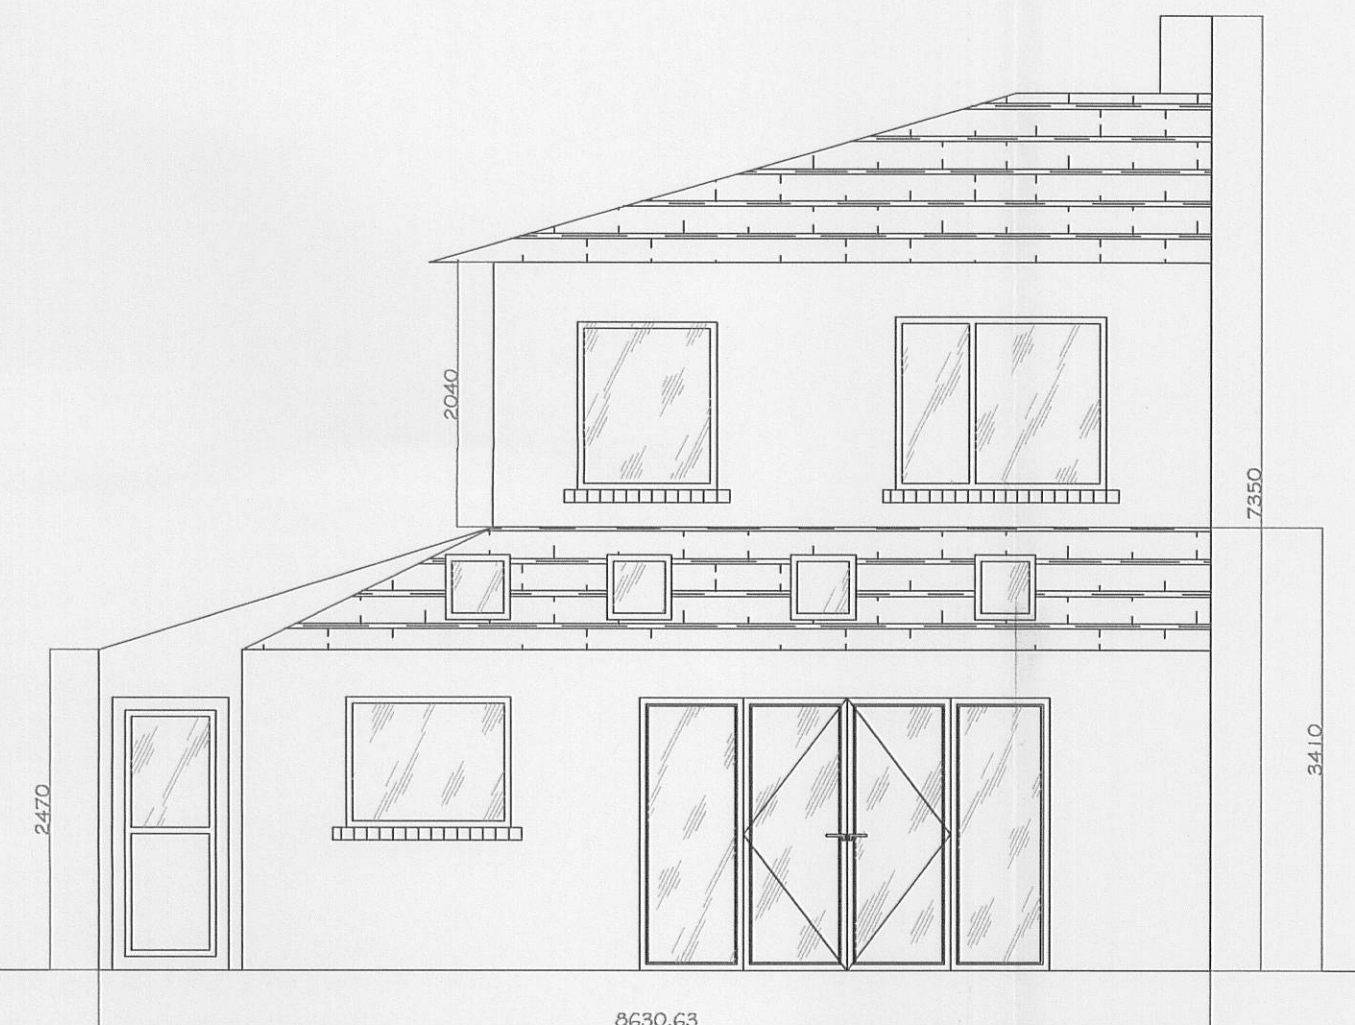

REAR ELEVATION

Scale 1:100

3 2 0 1 0 0 0 4 6 P

Description | Rev | Date | By  
**AJH ASSOCIATES**  
 Chartered Building Surveyors

21 Deafield Court Tel: 0200 409877  
 Pimlico Link Road Fax: 0200 409868  
 Clitheroe e-mail: info@ajh-associates.co.uk  
 Lancr Bllr 100 www.ajh-associates.co.uk

Client	HELENA DUNSTON	Scale	1:50
Project	15 CROW TREES BROW CHATBURN CLITHEROE	Date	12/01/2010
Description	PROPOSED PLANS AND ELEVATIONS	By	JT
Checked	TH	Checked	TH
Rev	2708/203	Scale	1:50

DO NOT SCALE THIS DRAWING. CHECK ALL DIMENSIONS ON SITE.  
 THIS DRAWING IS PROTECTED BY COPYRIGHT. IT MAY NOT BE REPRODUCED IN ANY FORM OR BY ANY MEANS FOR ANY PURPOSE, WITHOUT GAINING FROM WRITTEN PERMISSION FROM AJH ASSOCIATES