



Scale 1:50

Ground Floor Plan

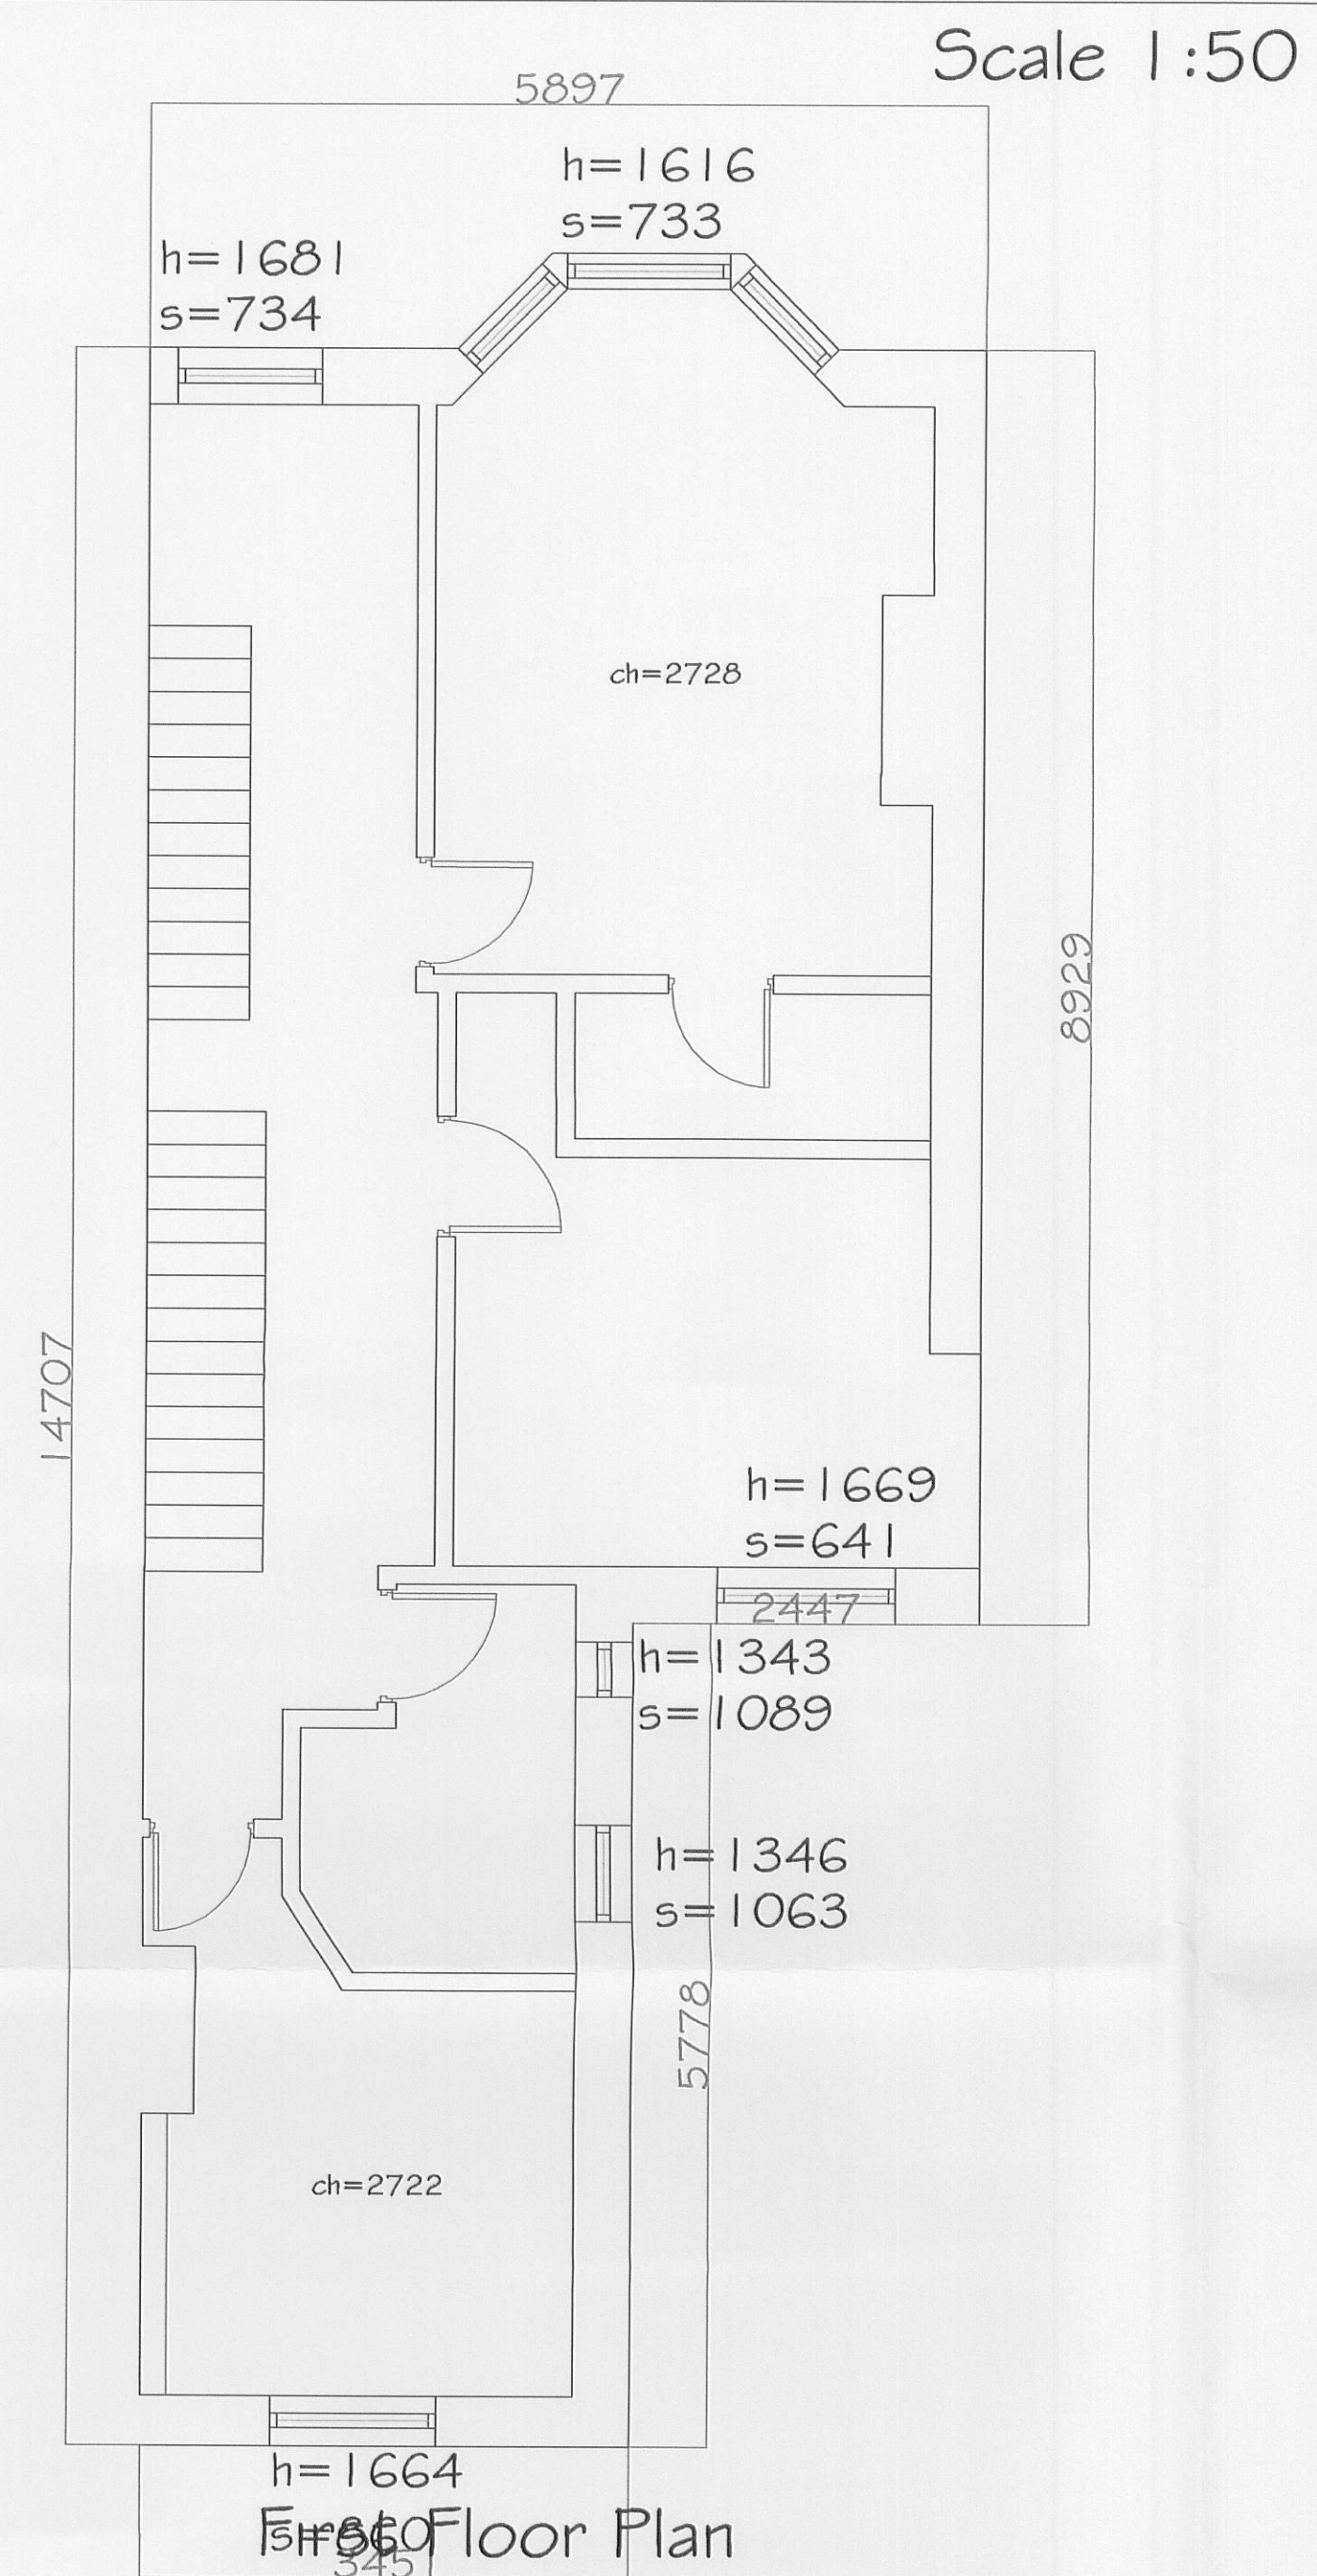

Scale 1:50

First Floor Plan

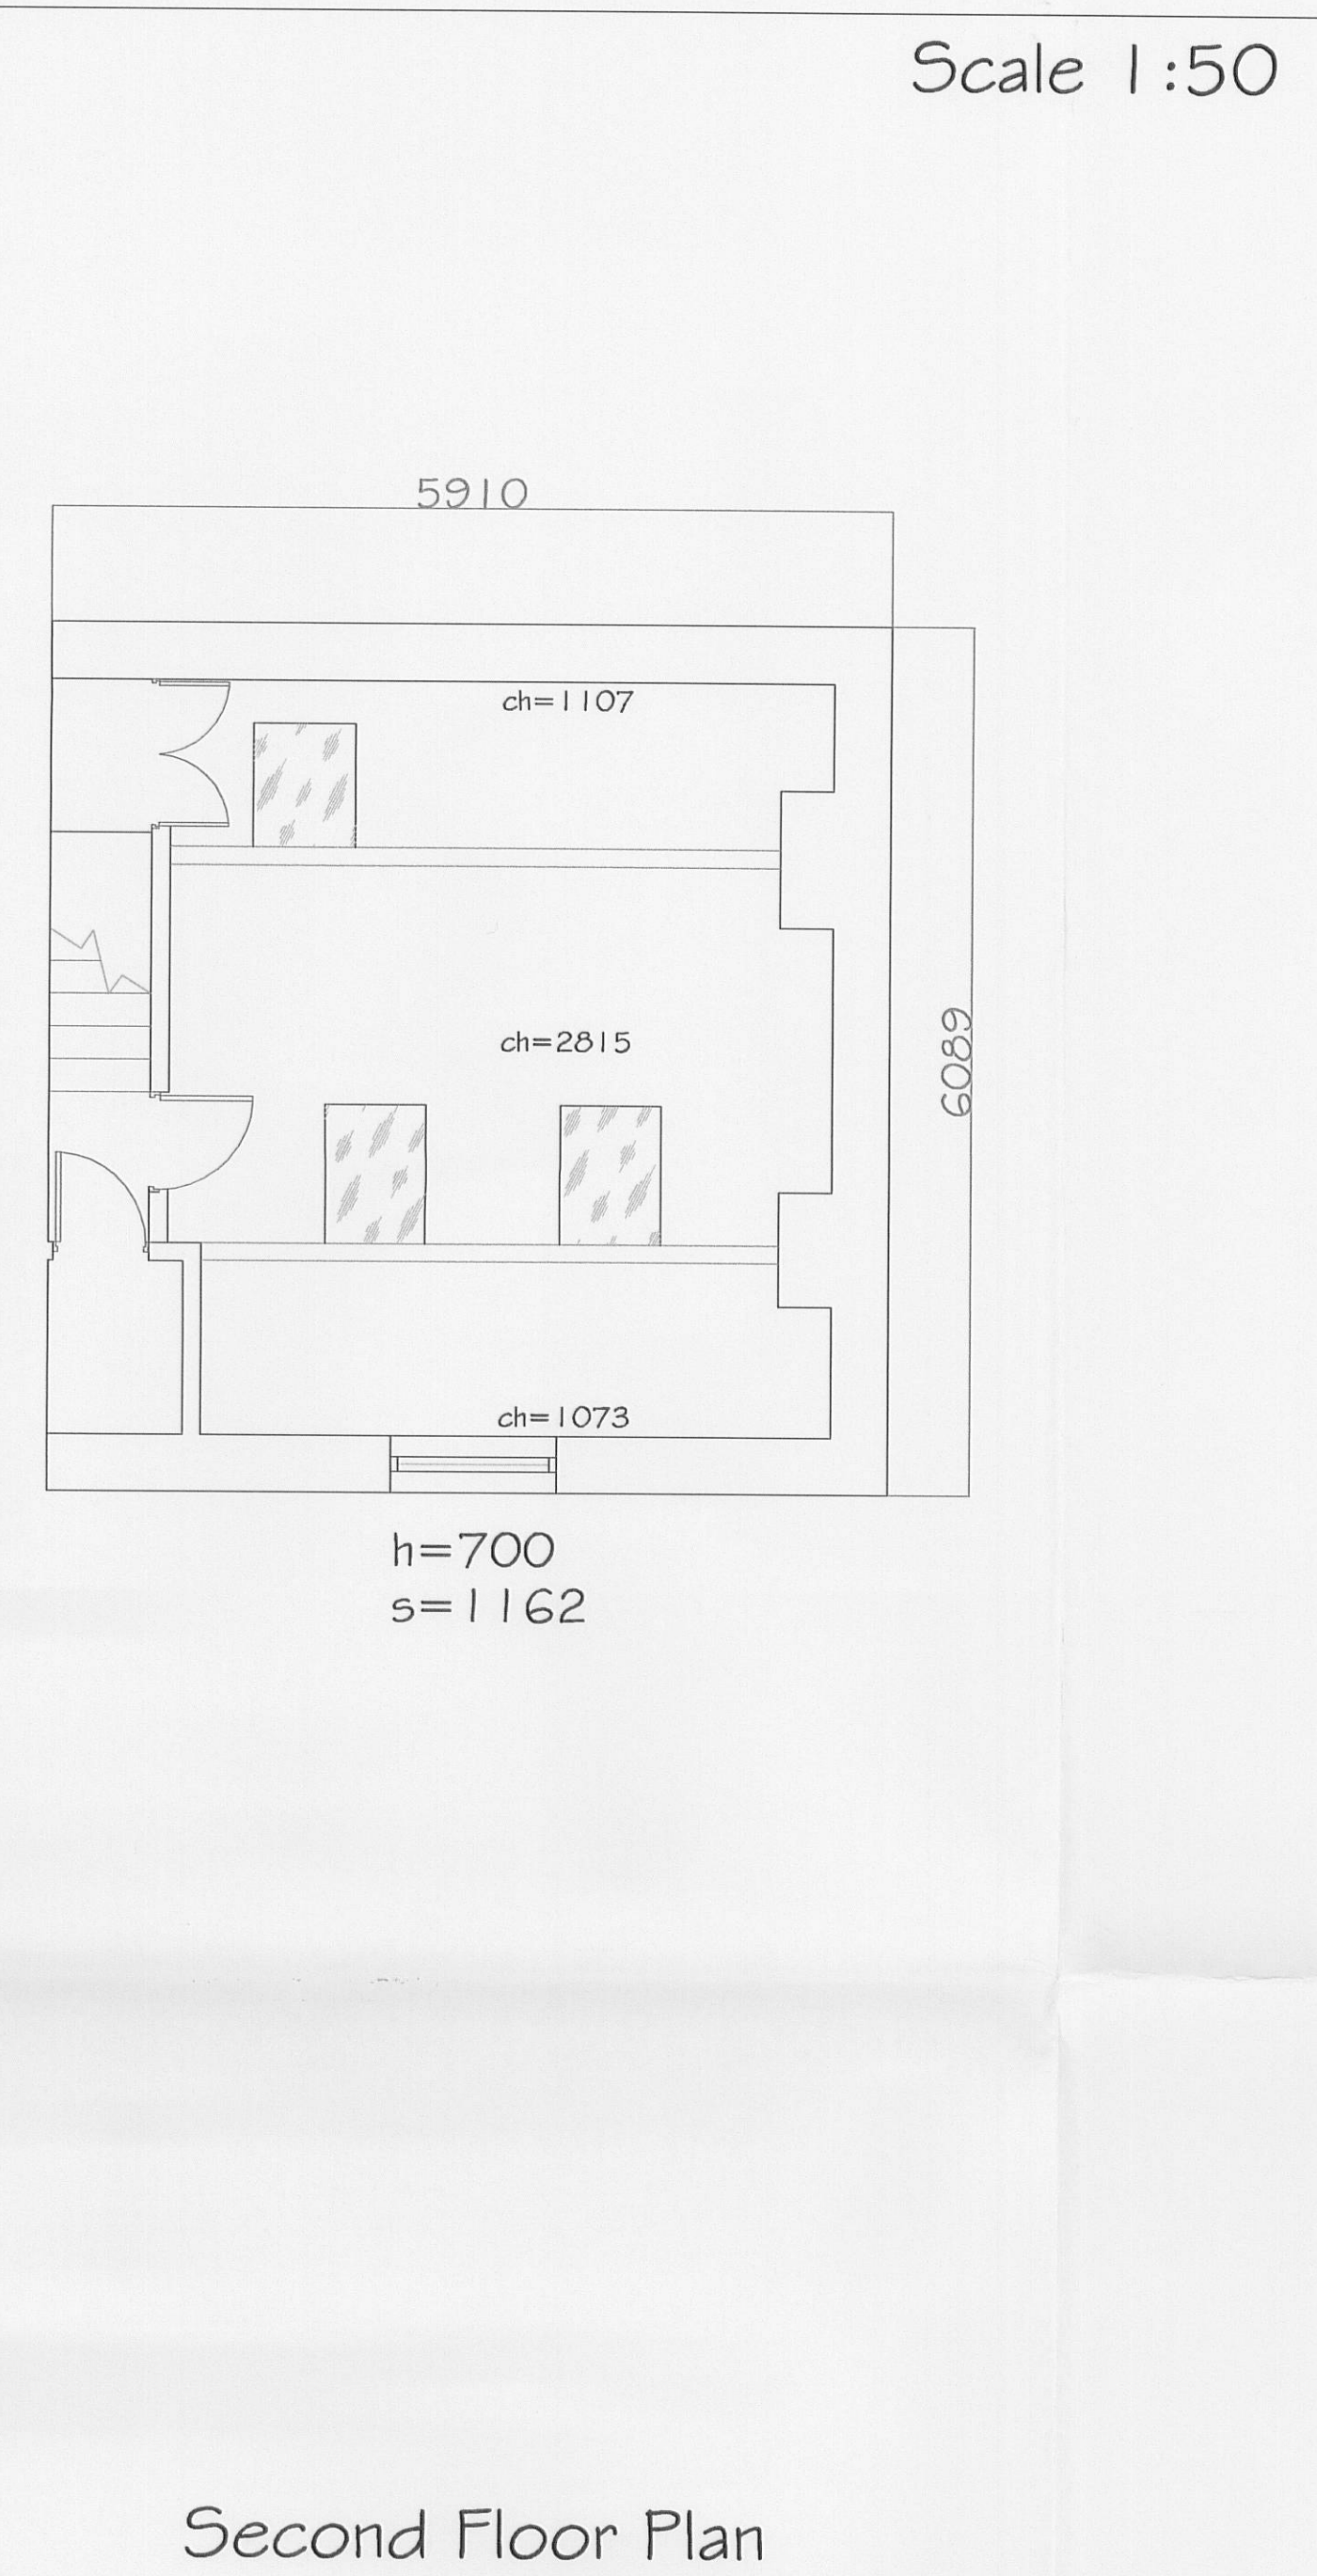

Scale 1:50

Second Floor Plan



Front Elevation



Rear Elevation

Scale 1:100

| Description              | Rev | Date  | By |
|--------------------------|-----|-------|----|
| Alterations as requested | E   | 18/01 | JT |

320100052P



**AJH ASSOCIATES**  
CHARTERED BUILDING SURVEYORS

PROJECT MANAGEMENT PARTY WALL  
BUILDING SURVEYS MEASURED SURVEYS  
TOWN & COUNTRY PLANNING TOPOGRAPHICAL SURVEYS

21 DEANFIELD COURT TEL: 01200 429667  
PIMLICO LINK ROAD FAX: 01200 429668  
CLITHEROE E-MAIL: INFO@AJH-ASSOCIATES.CO.UK  
LANCS BB7 1QS WWW.AJH-ASSOCIATES.CO.UK

|                                                 |                    |
|-------------------------------------------------|--------------------|
| Client<br>MR MRS FOX                            | Scale<br>150, 1100 |
| Project<br>PROPOSED PLANS & ELEVATIONS          | Date<br>0909       |
|                                                 | By<br>RM           |
| Description<br>89 W ADDINGTON ROAD<br>CLITHEROE | Checked<br>TH      |
|                                                 | No.<br>2697203     |

COPYRIGHT PROTECTED

|                  |                |
|------------------|----------------|
| Paper Size<br>A1 | Amendment<br>A |
|------------------|----------------|

THIS DRAWING IS PROTECTED COPYRIGHT. IT MAY NOT BE REPRODUCED IN ANY FORM OR BY MEANS FOR ANY PURPOSE, WITHOUT GAINING PRIOR WRITTEN PERMISSION FROM AJH ASSOCIATES.