




SOUTH WEST ELEVATION

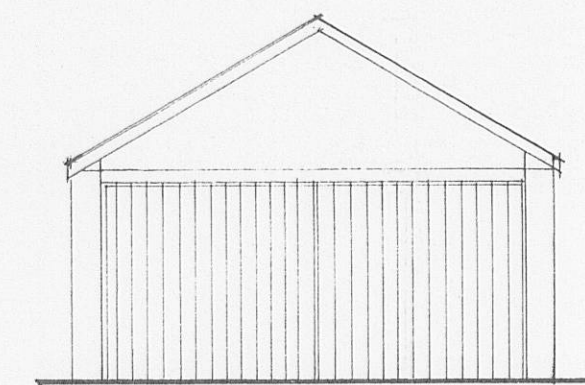


SOUTH EAST ELEVATION

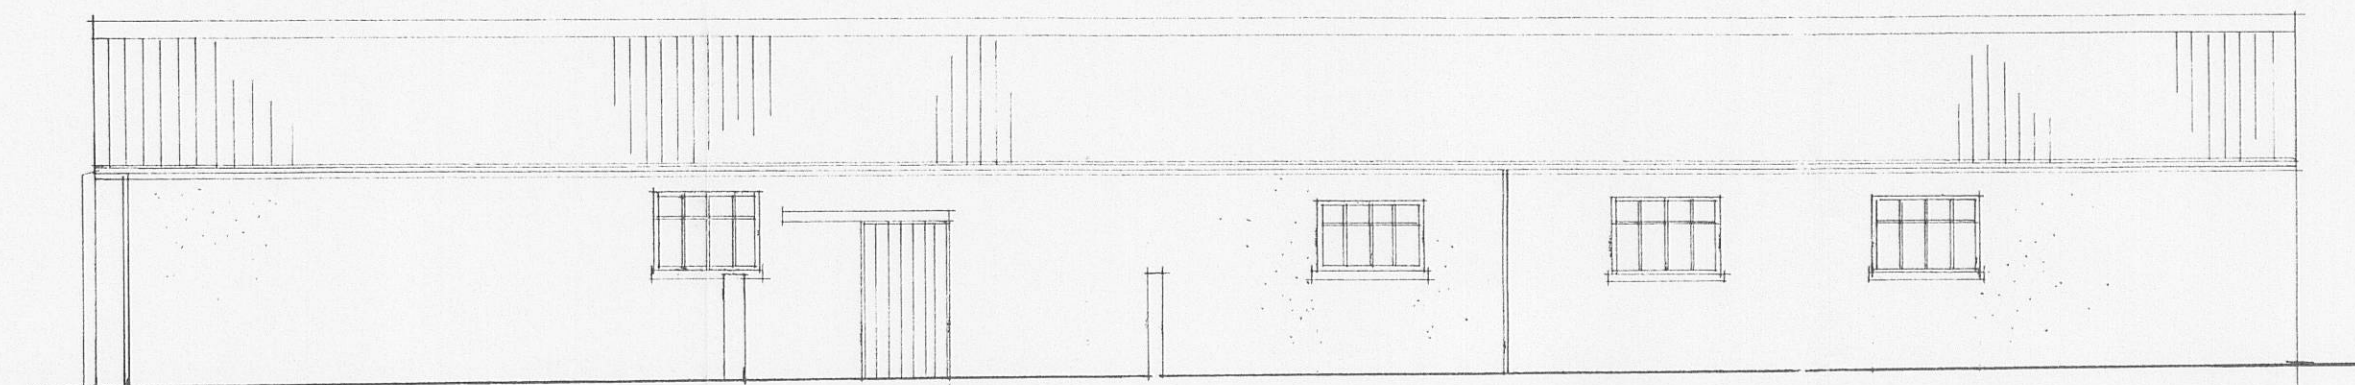

NORTH EAST ELEVATION

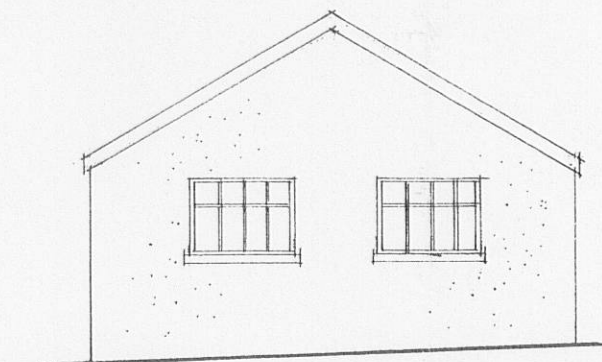

NORTH WEST ELEVATION

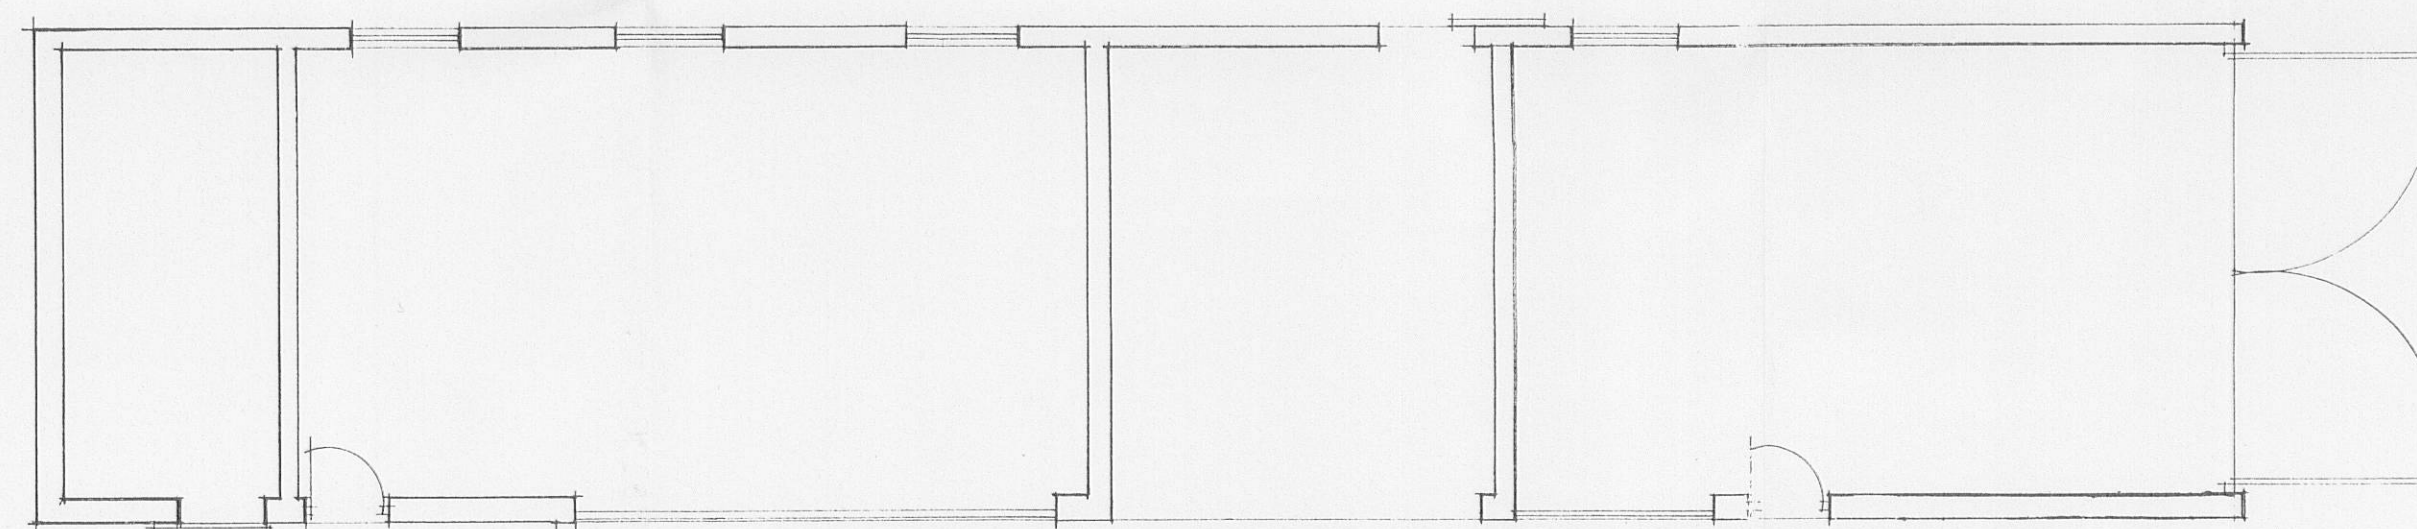

PLAN

Client

Mr GARTH-JONES

Job Title

PROPOSED HOLIDAY 'COTTAGES AT
HALSTEADS FARM
RIMINGTON

Drawing Title

EXISTING ELEVATIONS

Scale

1:100

Date

MAR 08

Drawn

LKR



Sunderland Peacock & Associates Ltd.
Chartered Architects
Stanley House, Lowergate,
Clitheroe, Lancashire BB7 1AD.
Tel: 01200 423178 Fax: 01200 427328
E-mail: enquiries@spanda.co.uk

37 99

- 1