




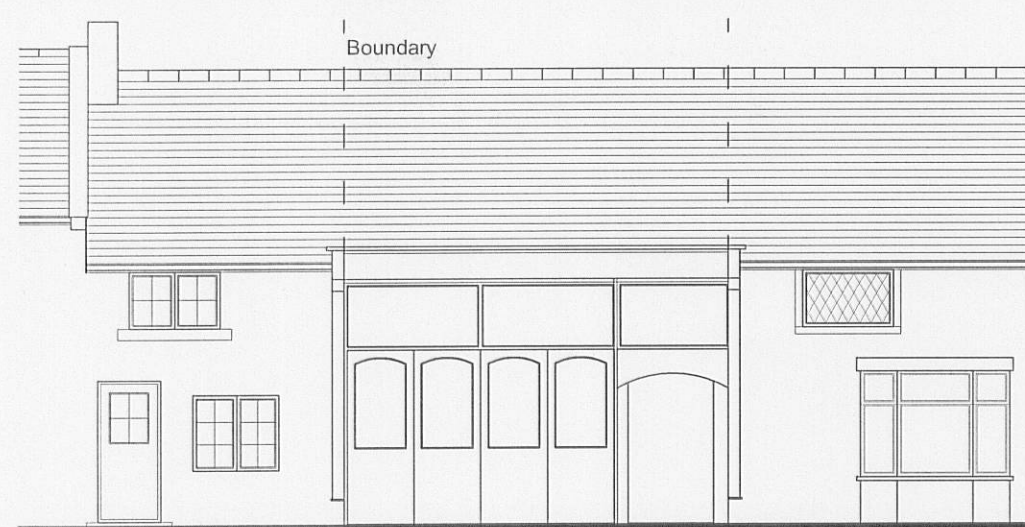


Existing East Elevation 1:100
(King St)

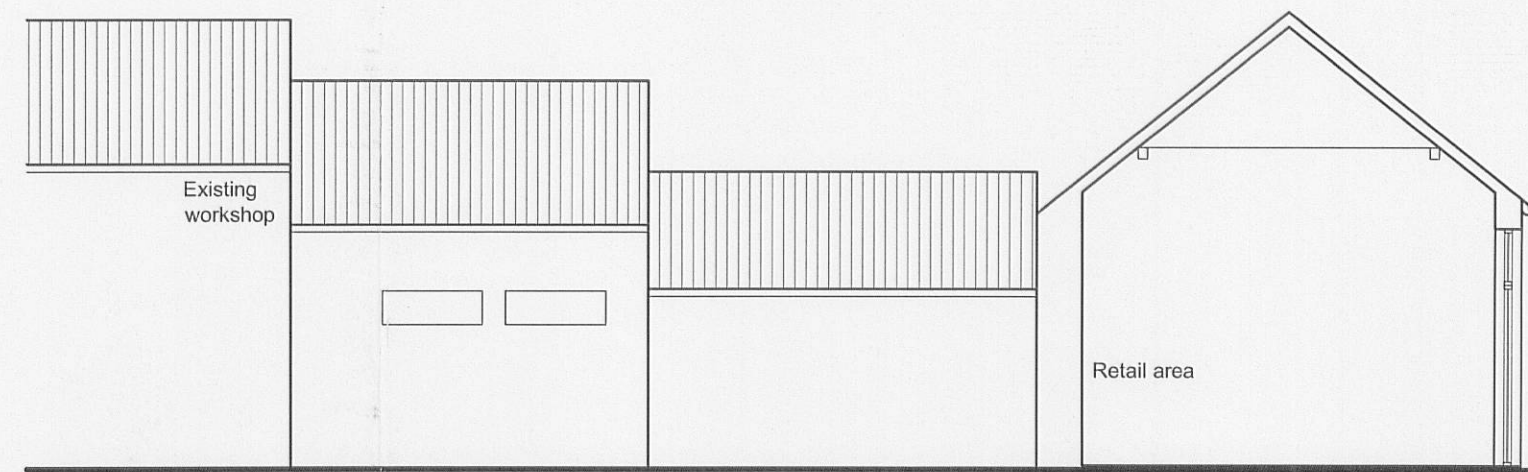


Existing South Elevation 1:100

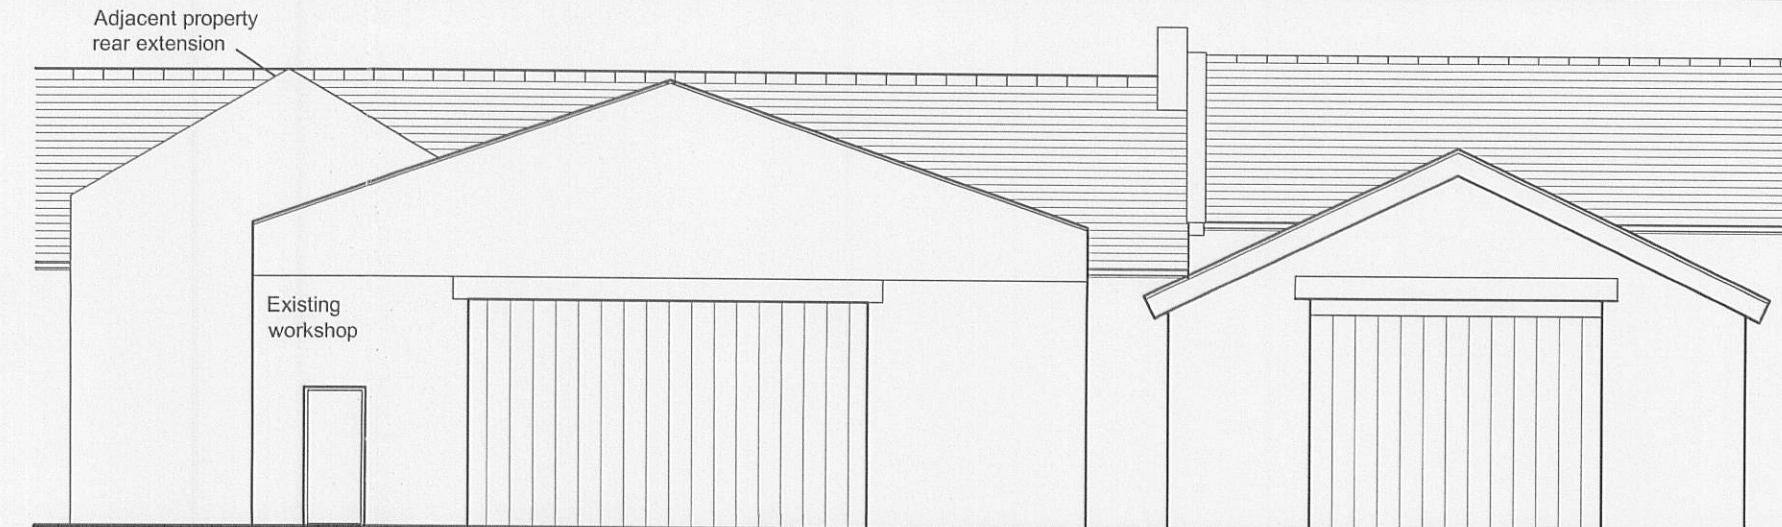


Existing West Elevation 1:100

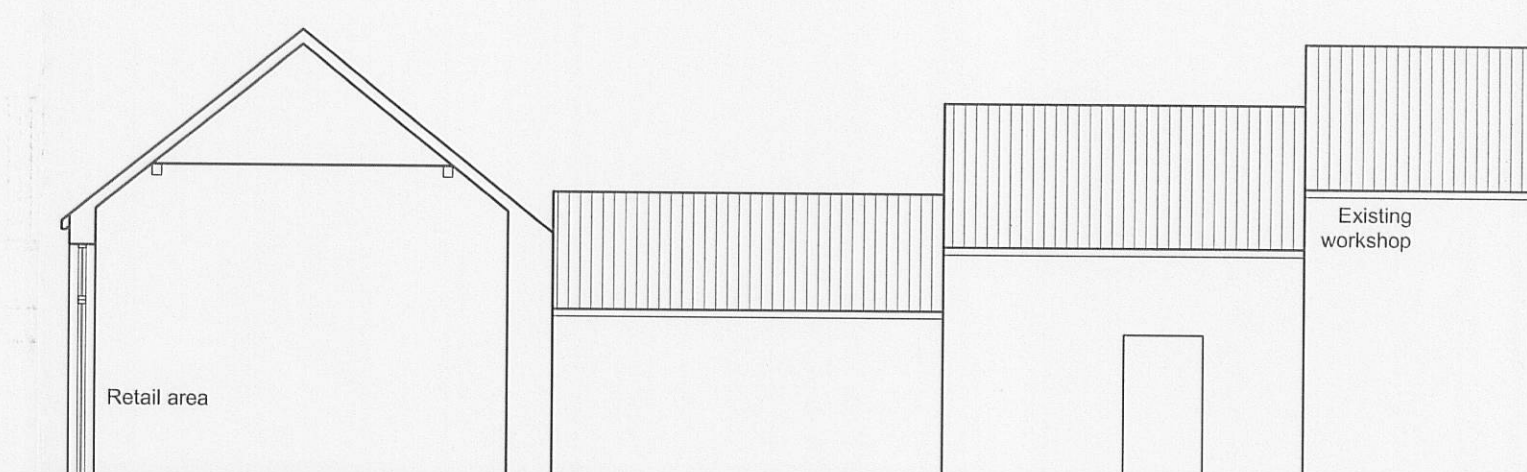


Existing North Elevation 1:100

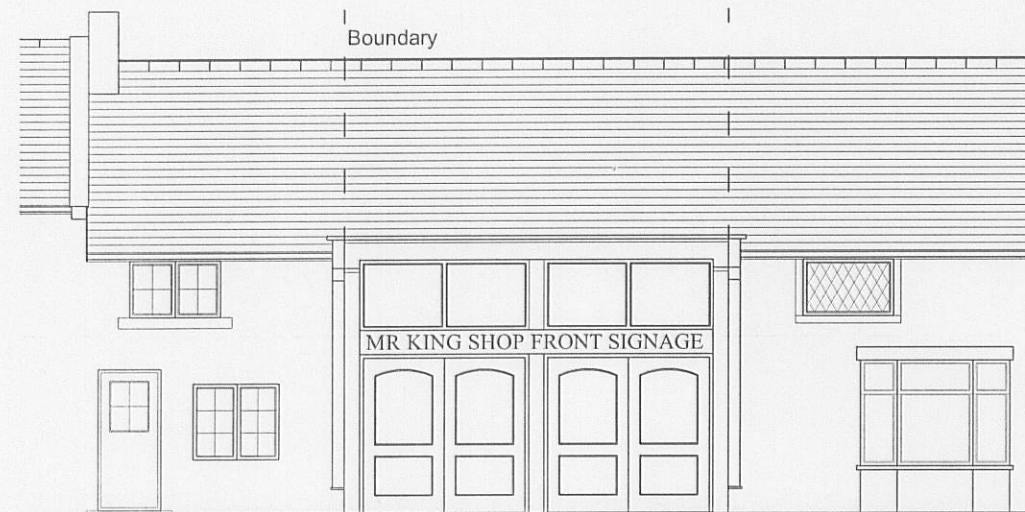


Proposed East Elevation 1:100
(King St)

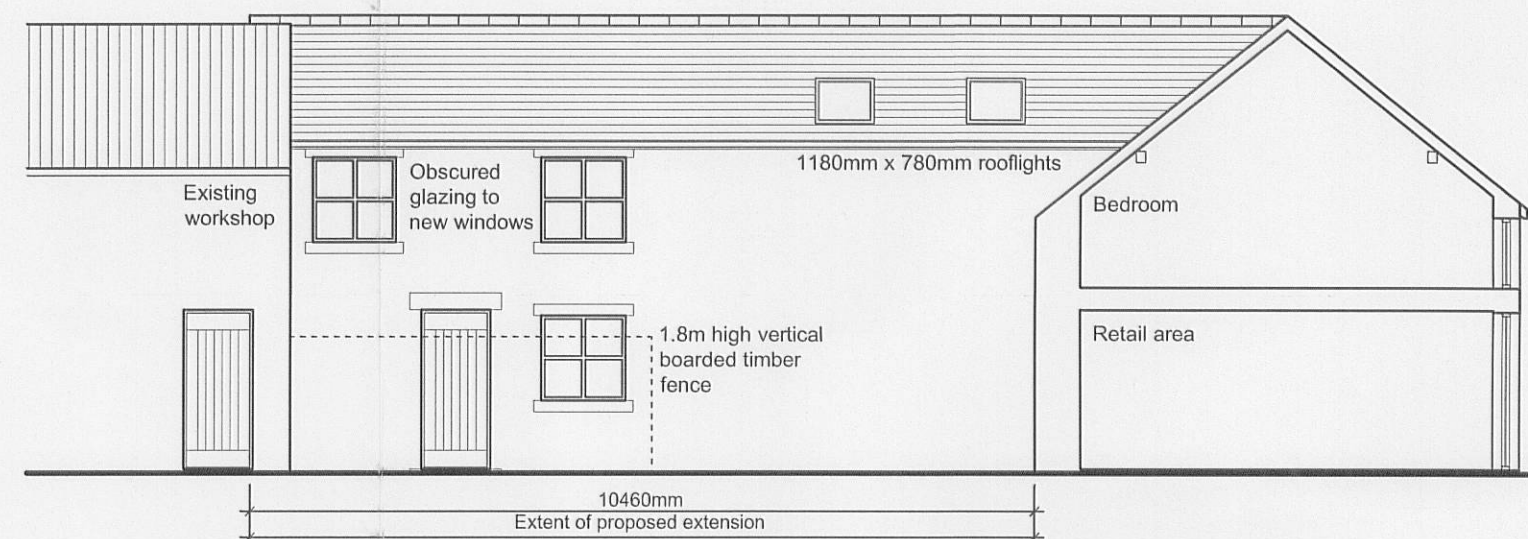

Proposed South Elevation 1:100

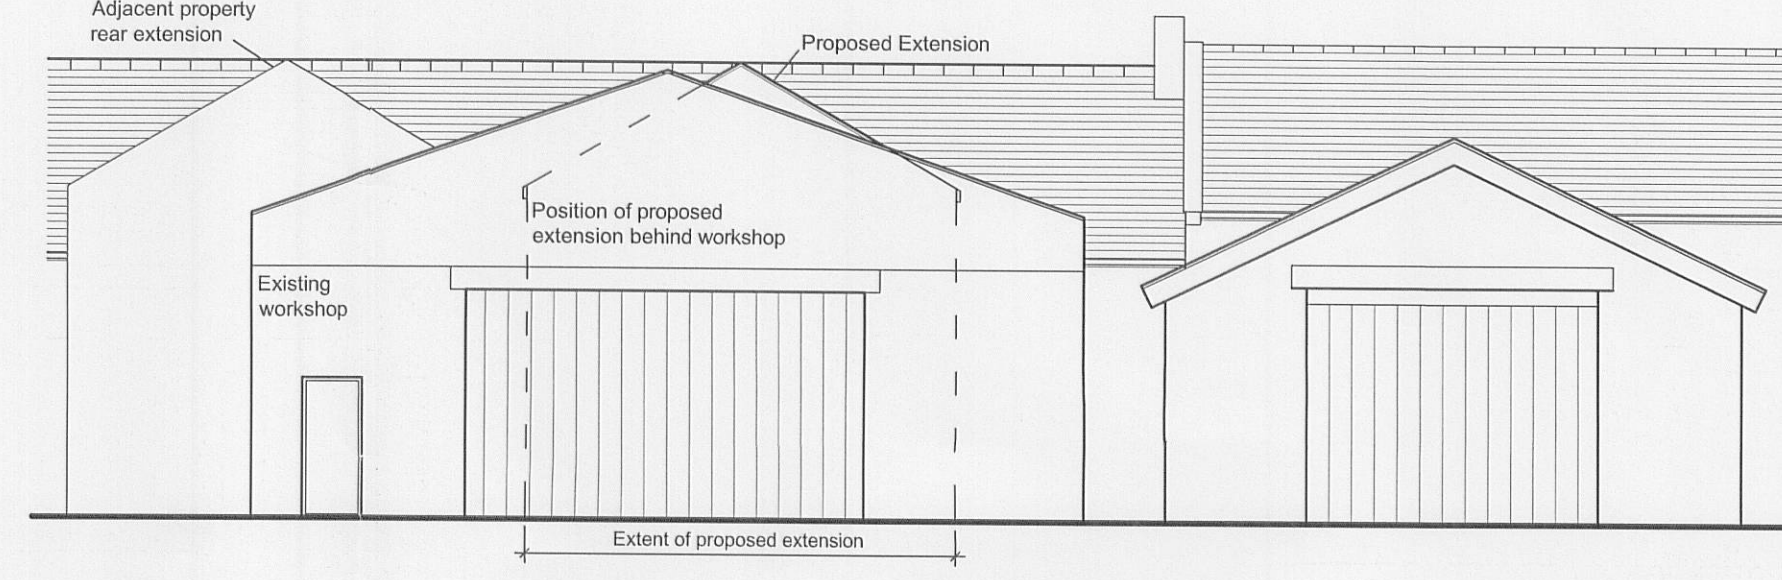


Proposed West Elevation 1:100

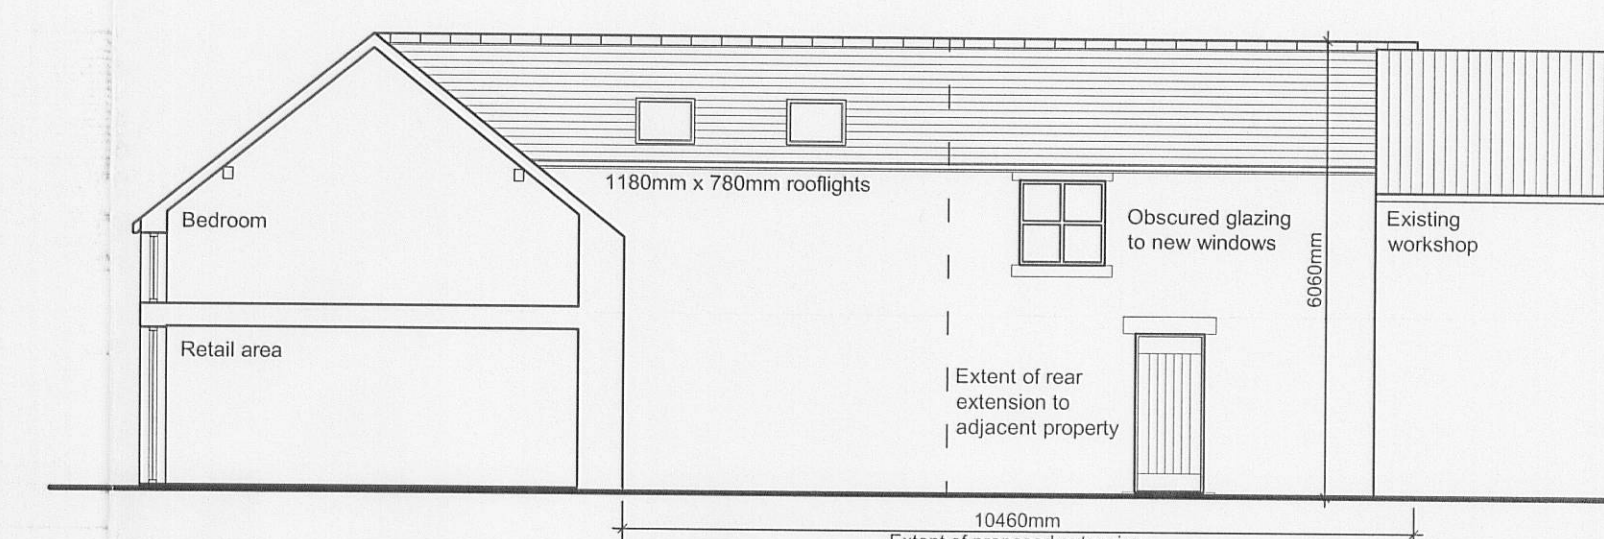


Proposed North Elevation 1:100




Site Plan 1:200

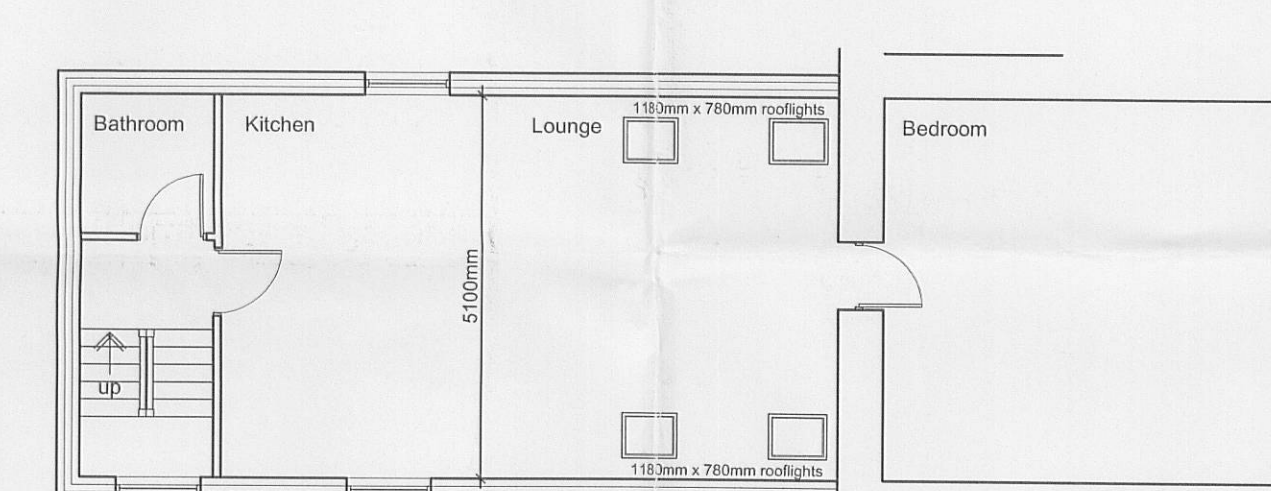

Proposed First Floor Plan 1:100

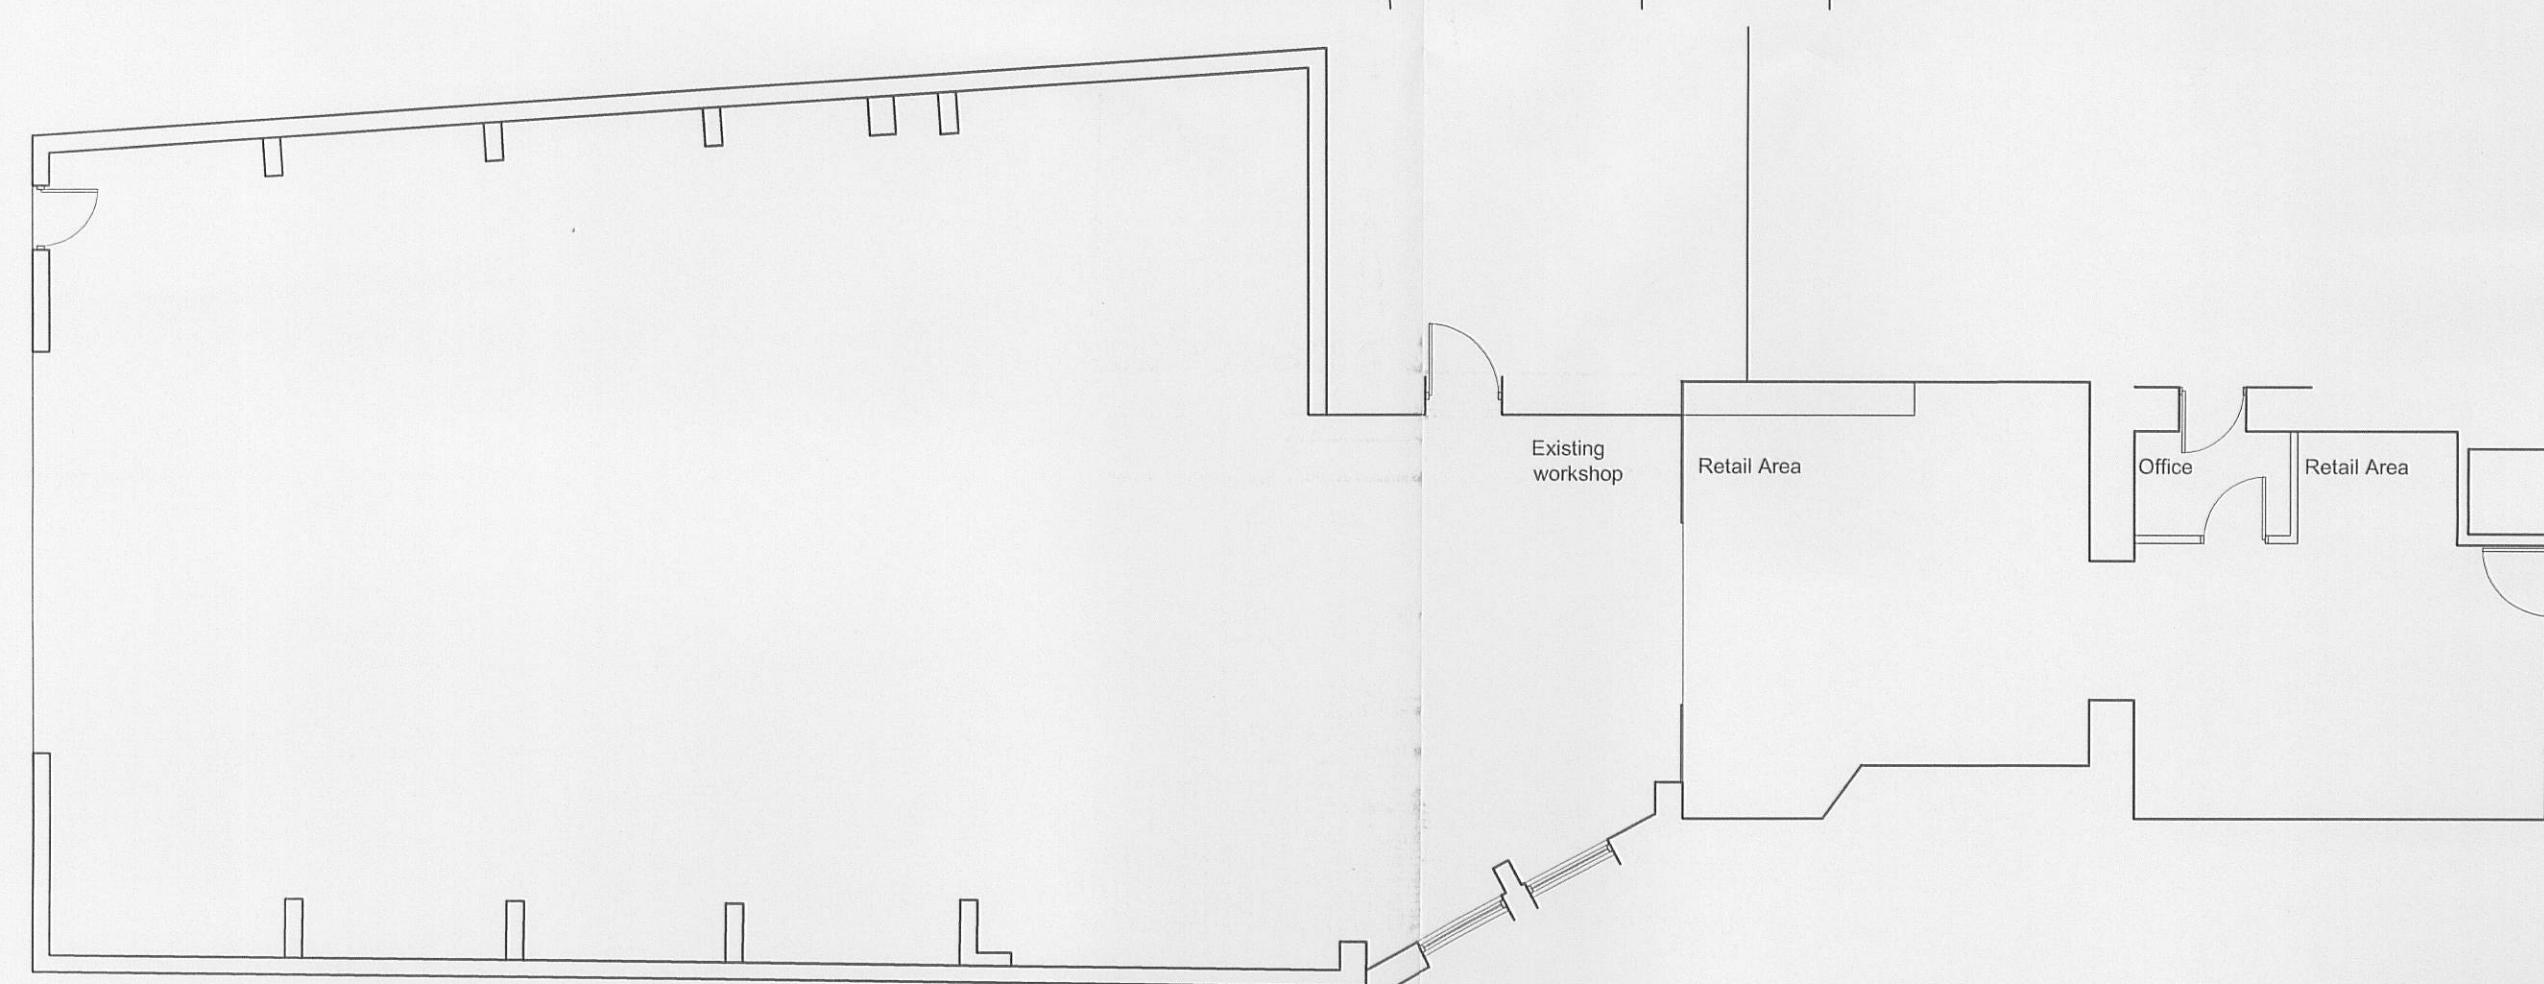

Existing Ground Floor Plan 1:100

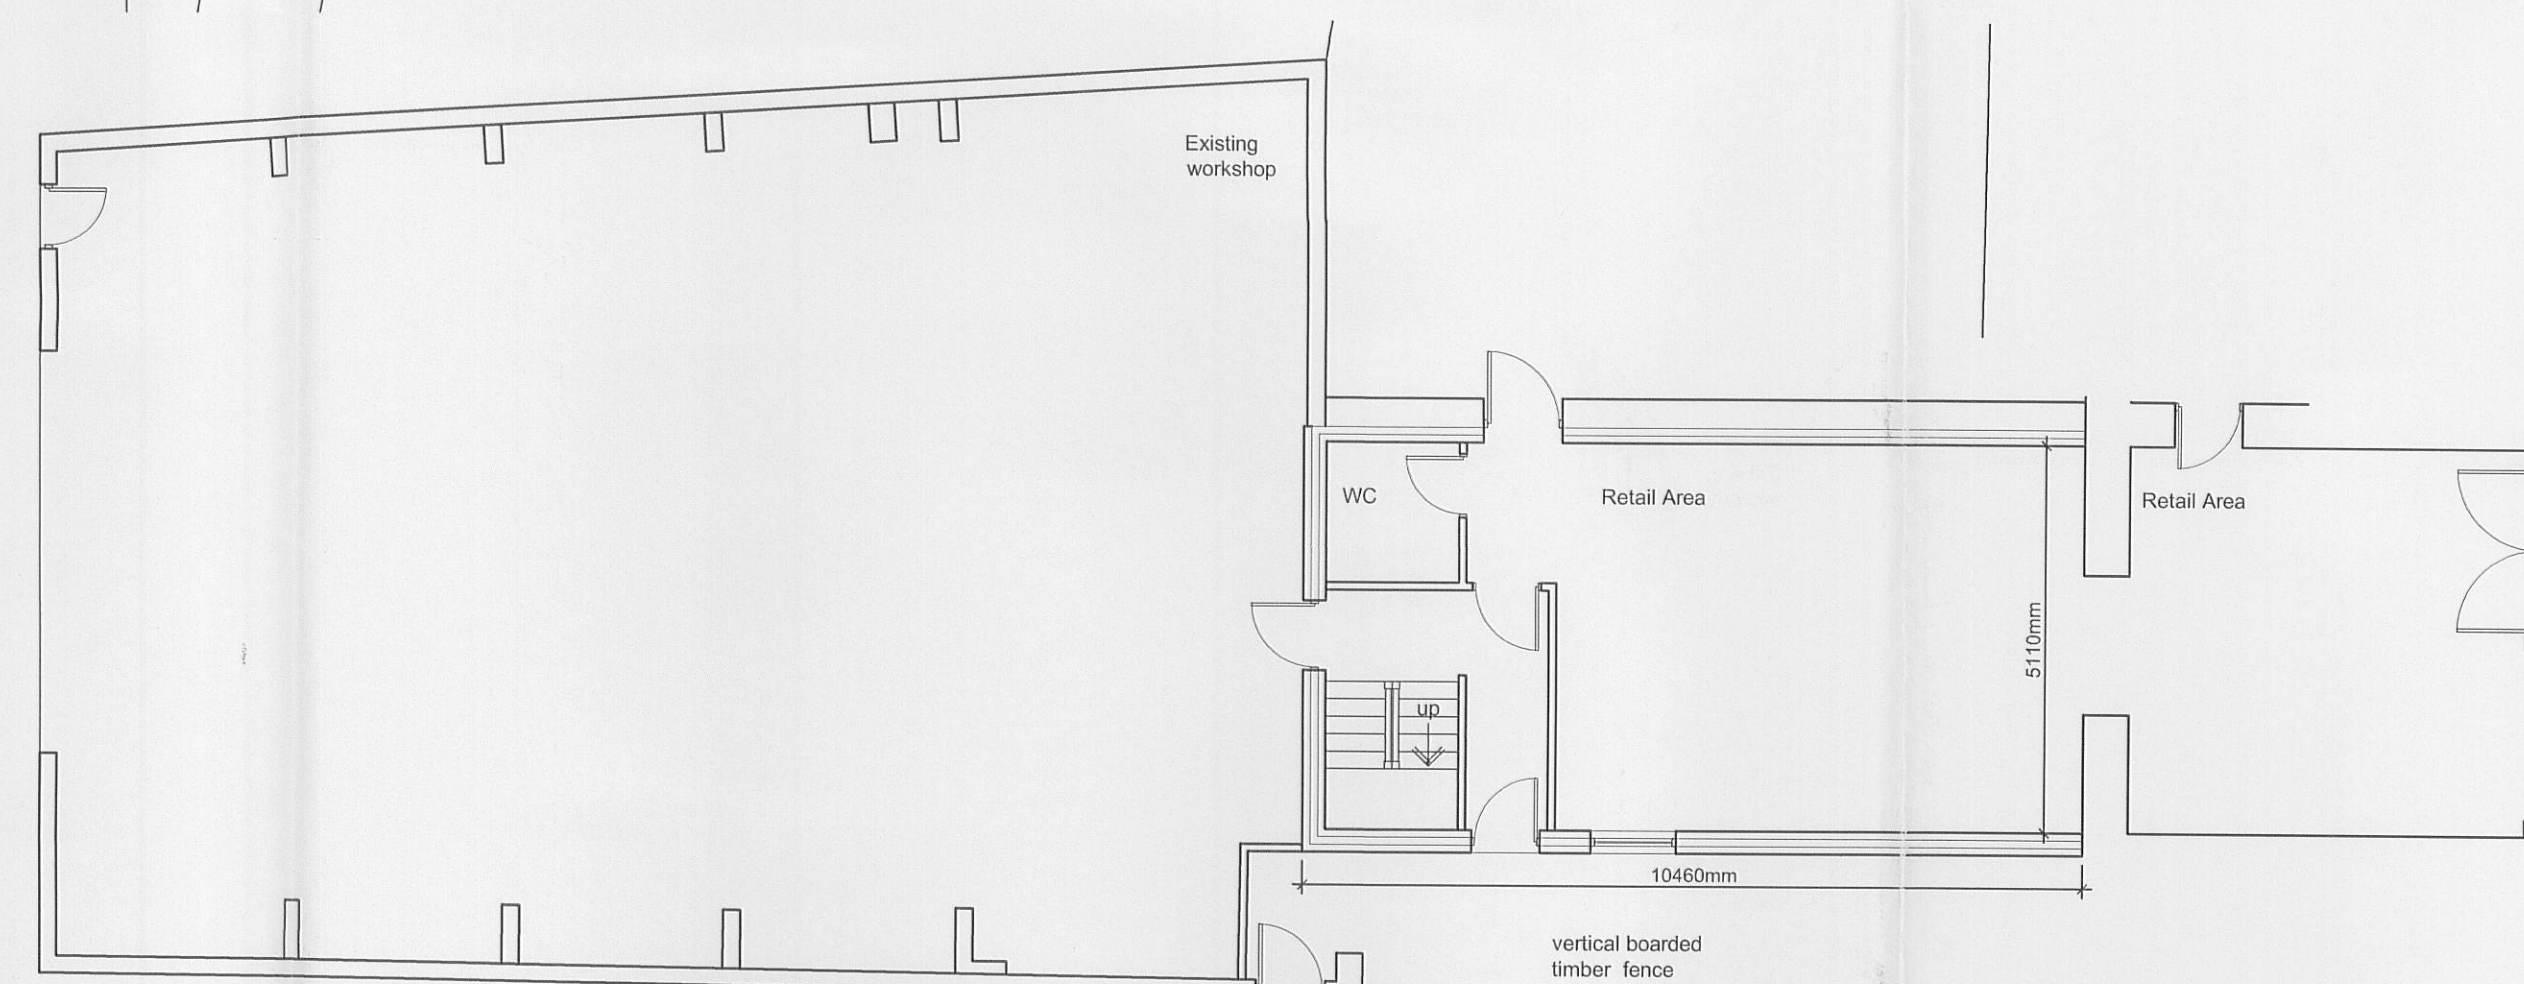

Proposed Ground Floor Plan 1:100

Rev A - Access to apartment amended -
02/02/10 AMH

Client
Mr J King

Job Title
Proposed Alterations to
21 King Street
Whalley

Drawing Title
Existing and Proposed
Plans and Elevations

Scale
1:100 @A1

Date
15/12/09

Drawn
A.Harrison

spa

SUNDERLAND PEACOCK ARCHITECTS

SUNDERLAND PEACOCK & ASSOCIATES LTD.
HAZELMERE, PHALICO ROAD, CLITHEROE
LANCASHIRE, BB7 2AG
T 01200 420178 F 01200 427328
E info@sunderlandpeacock.com
www.sunderlandpeacock.com



3980 -02A

320100120P