


Side Elevation




Front Elevation




Side Elevation

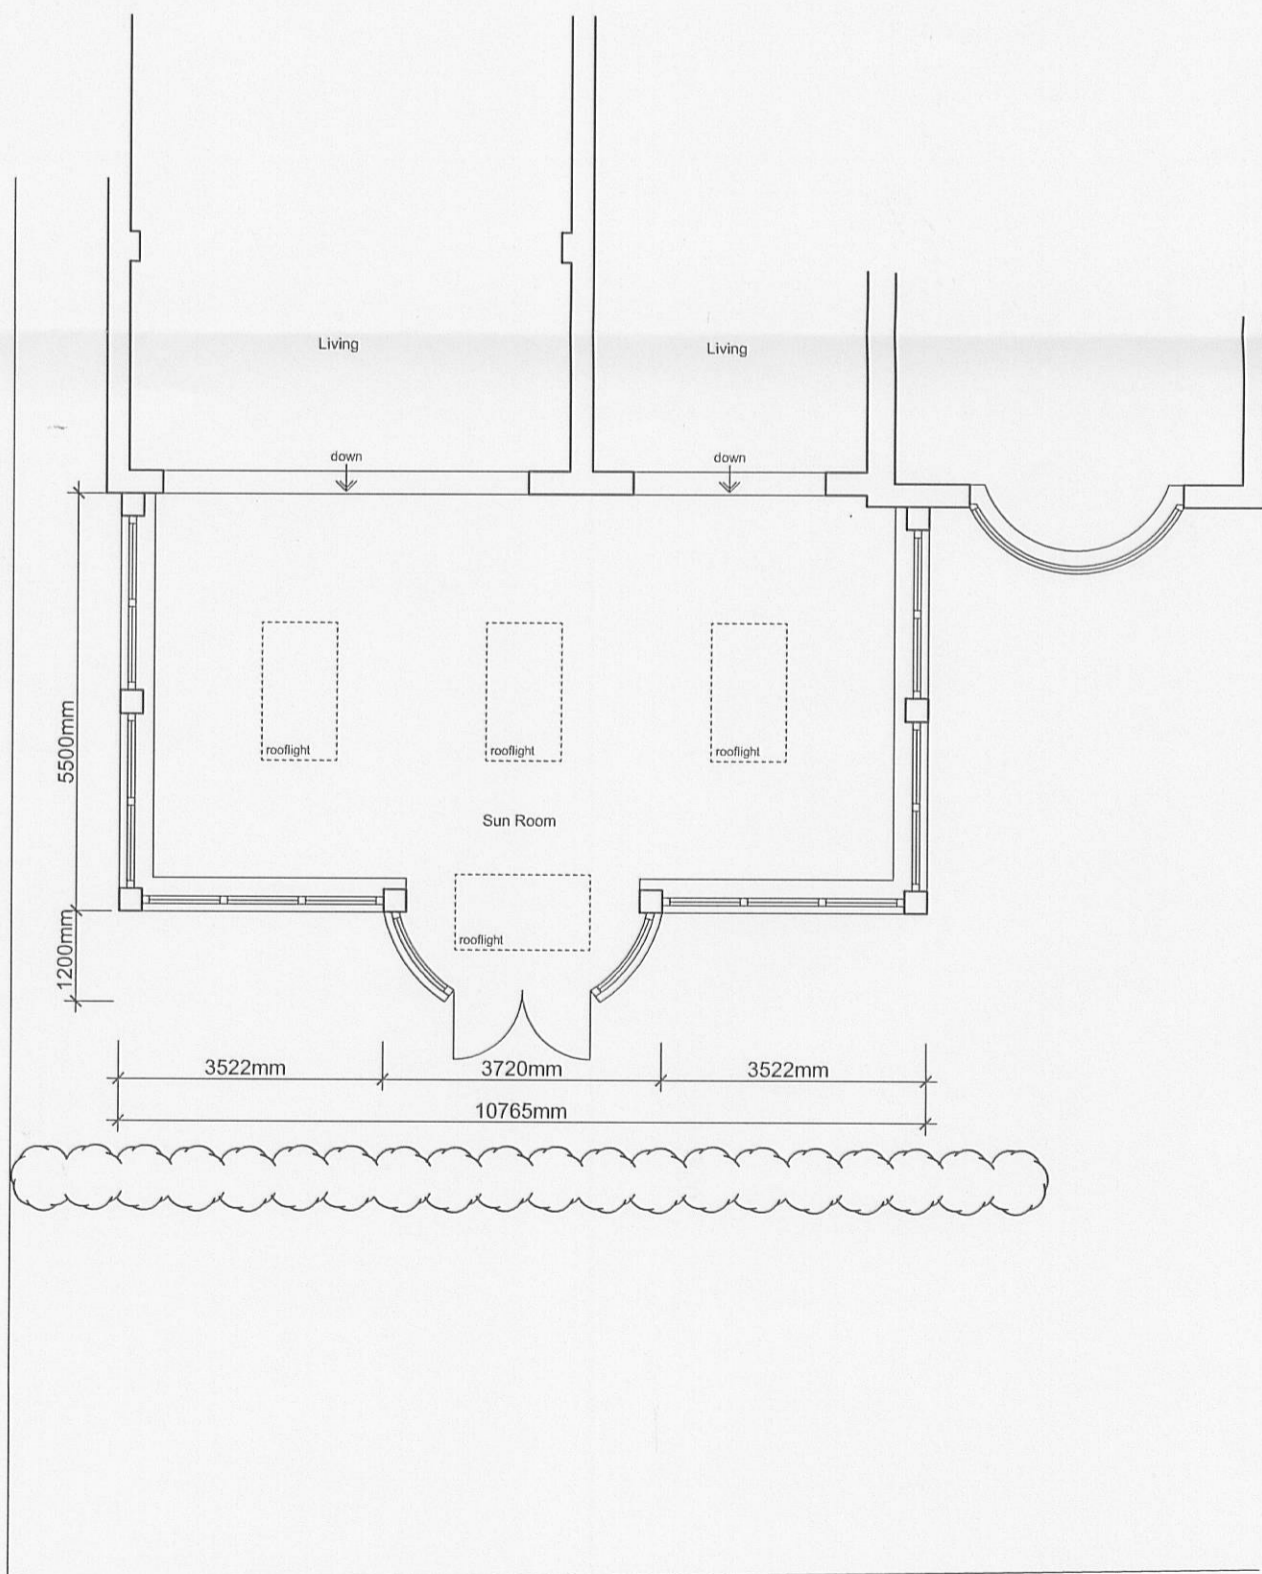

Ground Floor Plan

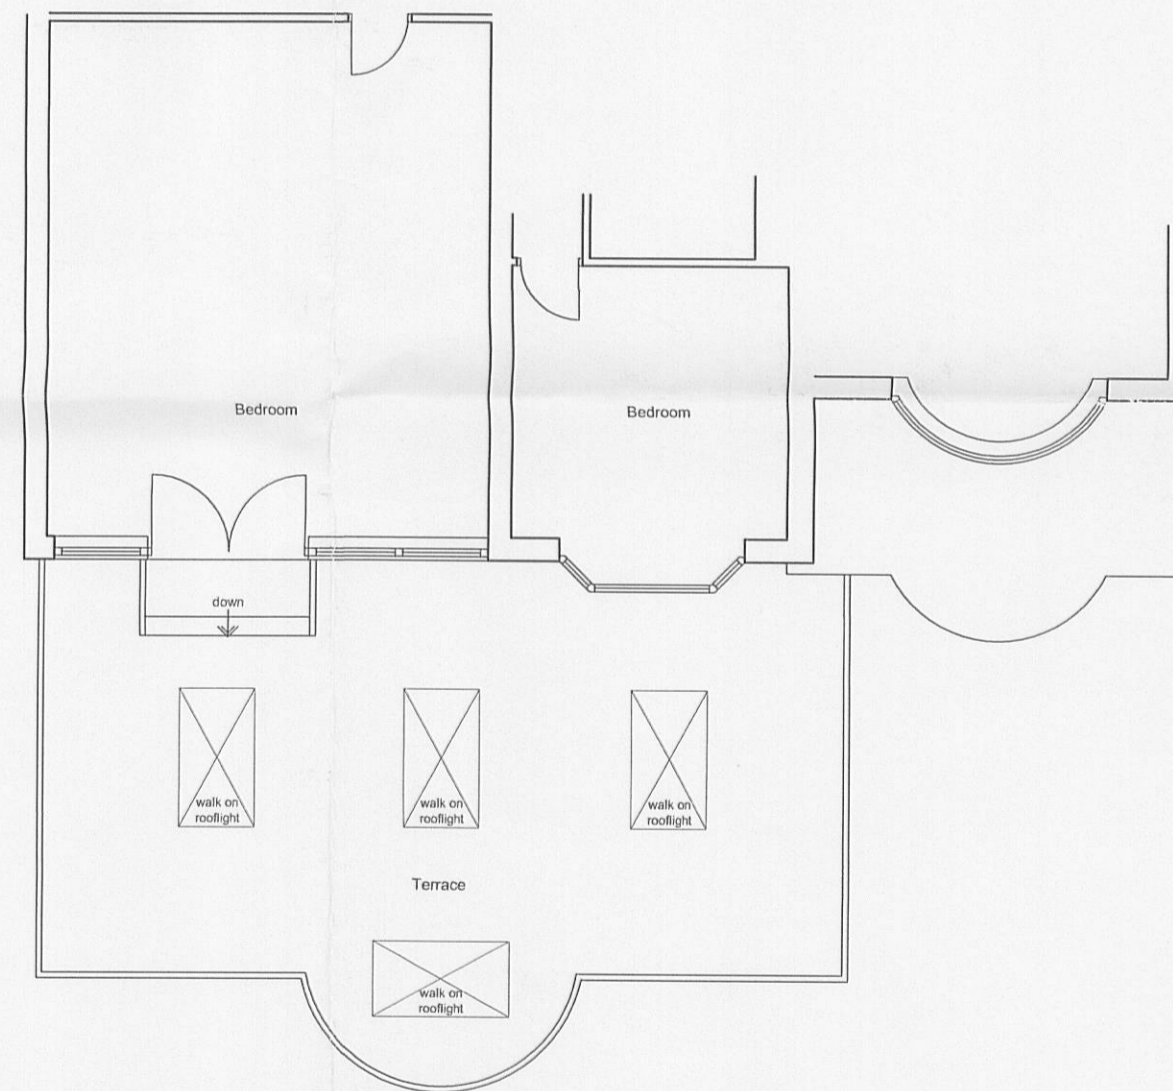

First Floor Plan

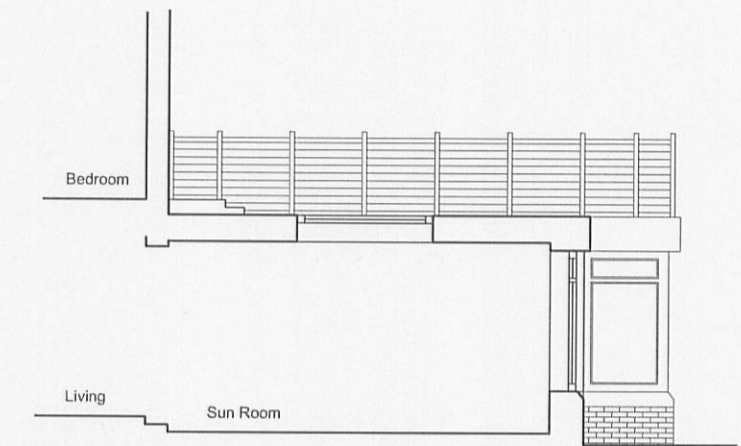

Typical Section

Client  
Mr P Frodsham

Job Title  
Proposed Extension to  
Park Hill  
Waddington Road  
Clitheroe

Drawing Title  
Proposed Plans and Elevations

Scale 1:100	Date March 10	Drawn LG
----------------	------------------	-------------

3 2 9 1 0 0 2 2 0 P

**spa**  
ARCHITECTS

SUNDERLAND PEACOCK & ASSOCIATES LTD.  
HAZELMERE, PIMLICO ROAD, CLITHEROE  
LANGASHIRE, BB7 2AG  
T 01200 423178 F 01200 427328  
E info@sunderlandpeacock.com  
www.sunderlandpeacock.com



4009 -02