


PGB Architectural Services LTD

Clay Cottages
12 Glen Avenue
Knowle Green
Preston
PR3 2ZQ

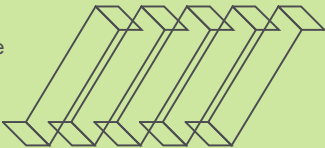

m. 07866 366565 t. 01254 820092 e. info@pgb-arch.com

CLIENT
A & T Smith
Carlinghurst Farm
Huntingdon Hall Lane
Dutton, Preston PR3 2ZT


PAPER SIZE A3
DATE Apr 10

PROJECT
Conversion of
Existing Barn to Two
Two Bed Dwellings


JOB NO. 2528
SCALE 1:100

DRAWING TITLE
Plans as Existing
Floor Plans


DRAWING NO. 01
REVISION

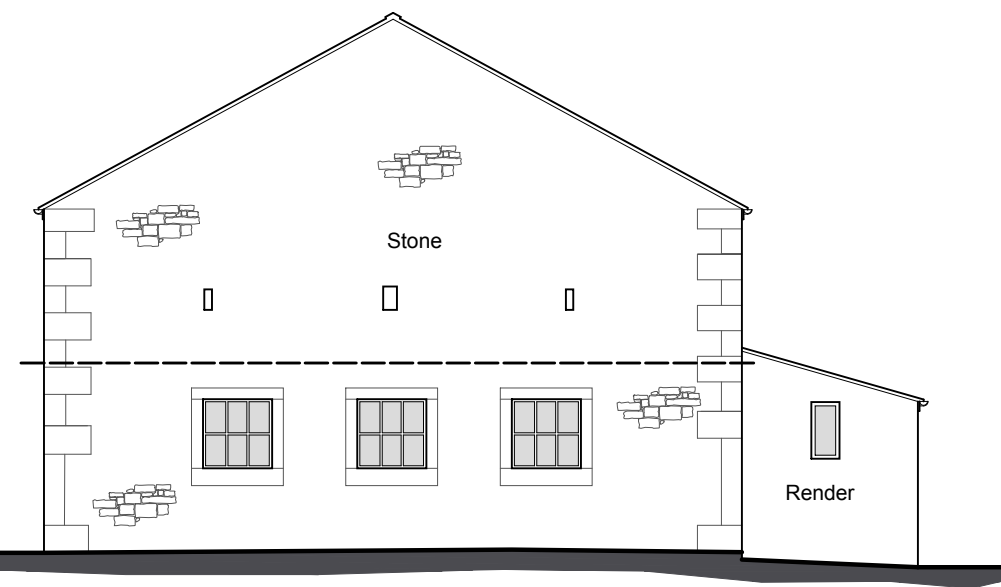



Side Elevation

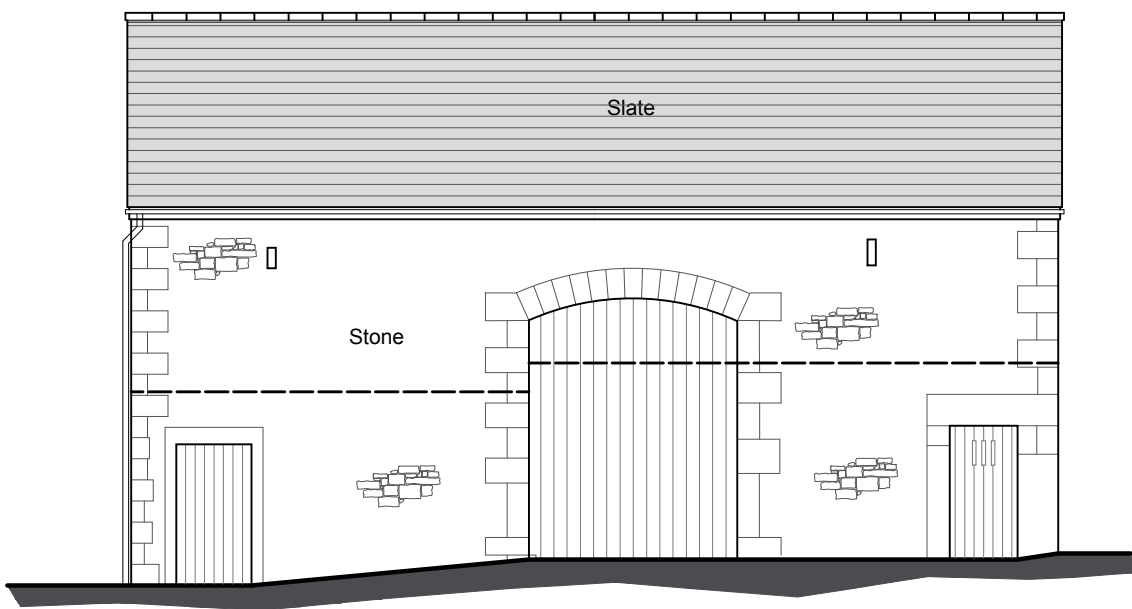


Front Elevation

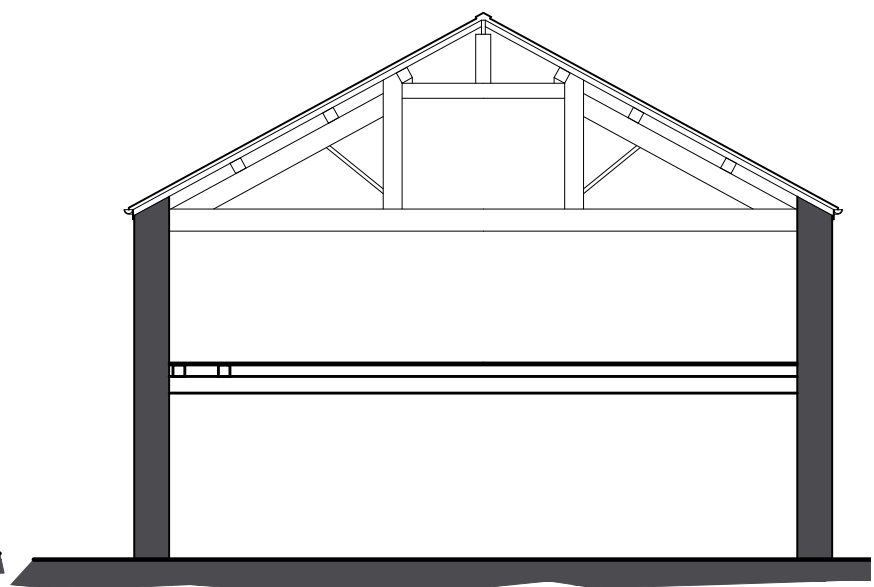


Section A - A

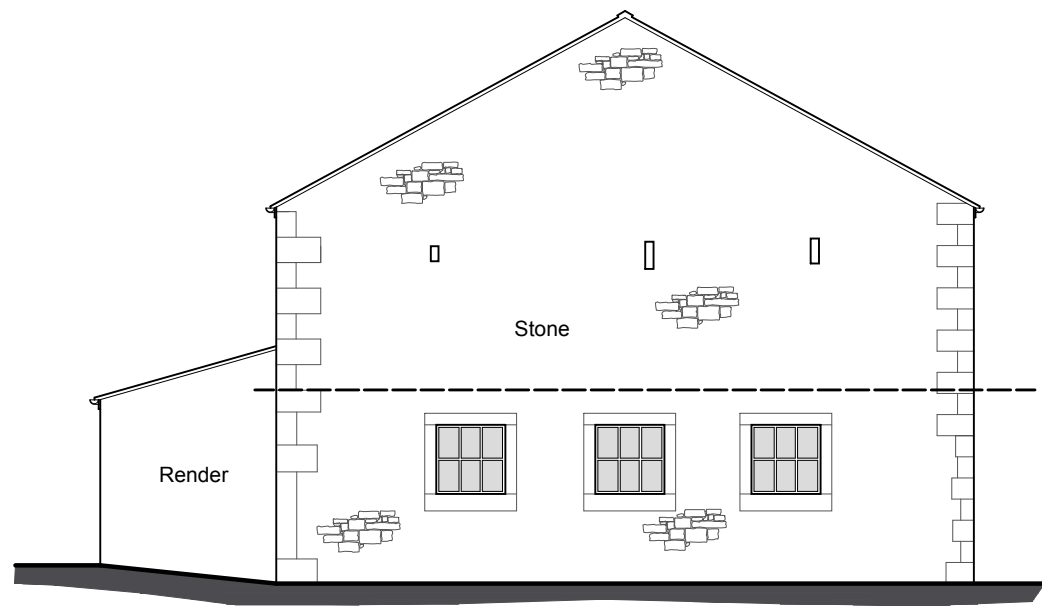 


Side Elevation

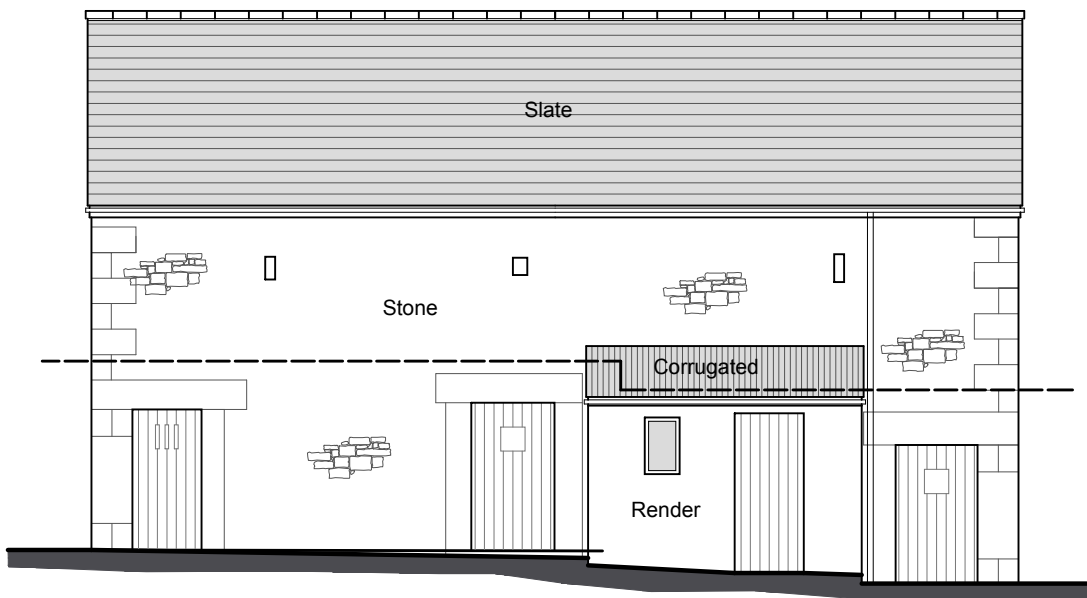


Rear Elevation

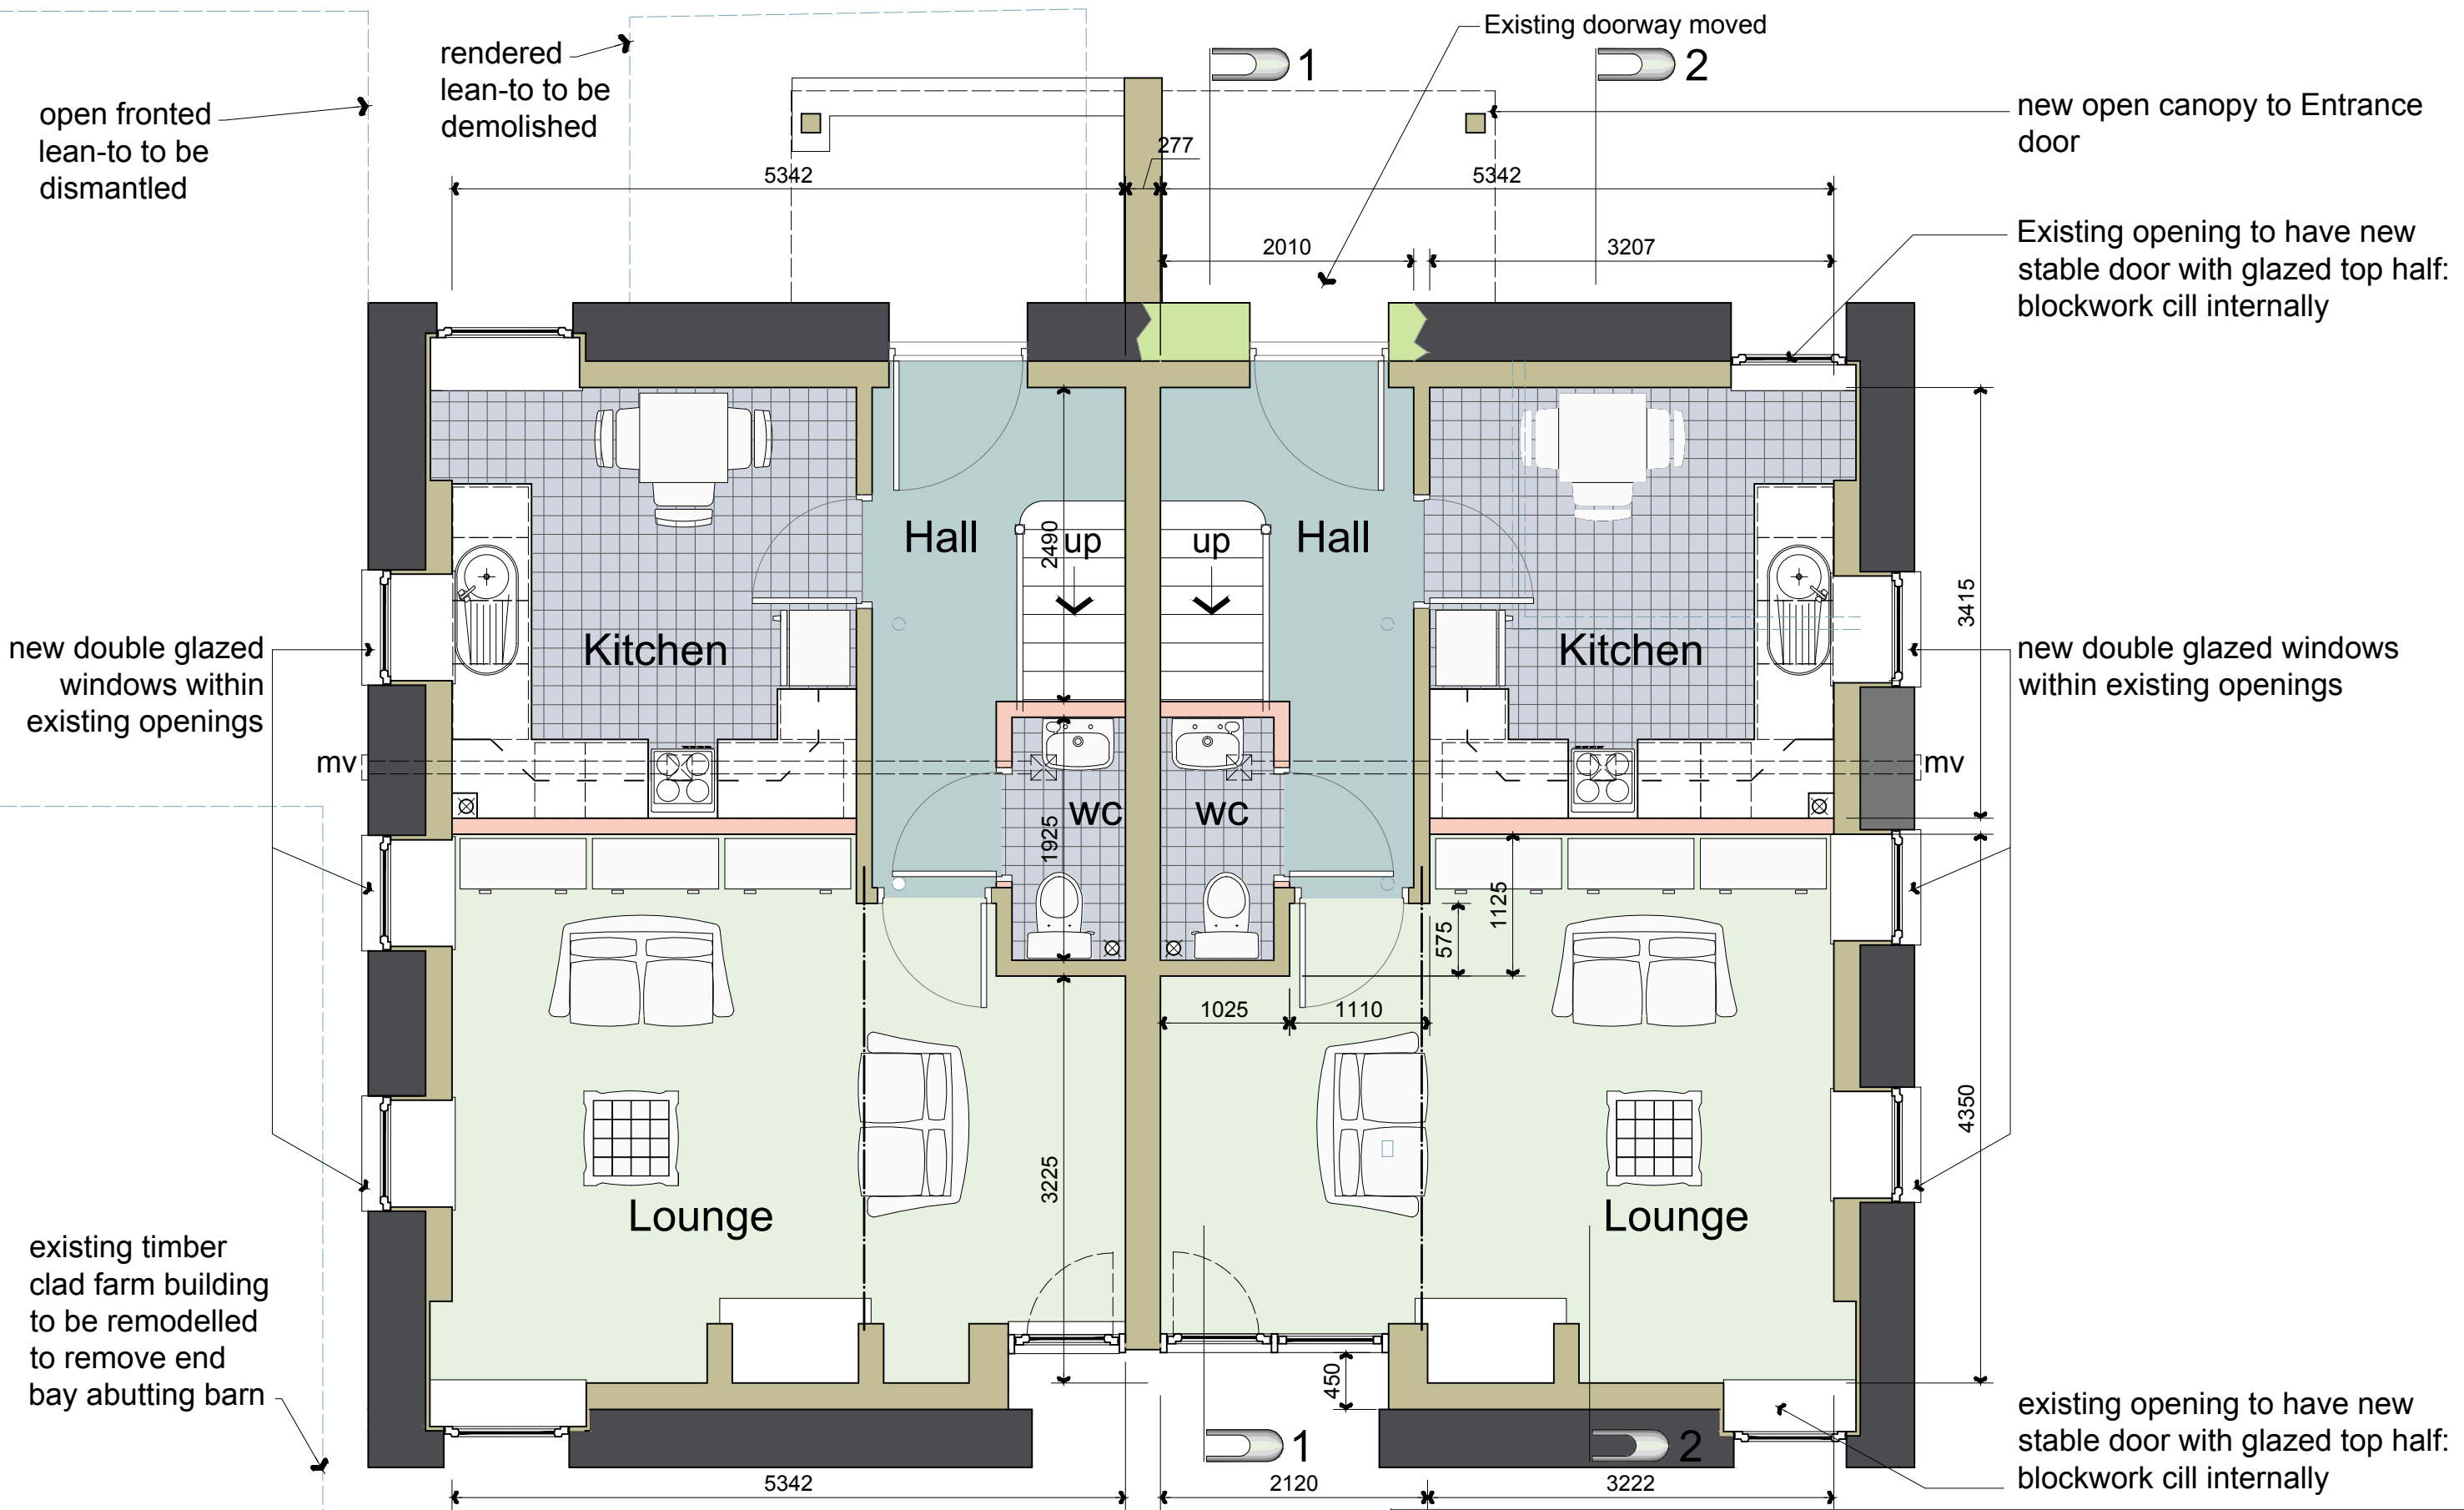

Ground Floor Plan

 





PGB Architectural Services LTD				
Clay Cottages 12 Glen Avenue Knowle Green Preston PR3 2ZQ m. 07866 366565 t. 01254 820092 e. info@pgb-arch.com		CLIENT A & T Smith Carlinghurst Farm Huntingdon Hall Lane Dutton, Preston PR3 2ZT	DRAWING TITLE Proposed Ground Floor Plan	
		PAPER SIZE A3 DATE 05/2010	JOB NO. 2528 SCALE 1:50	DRAWING NO. 03 REVISION
		PROJECT Conversion of Existing Barn to Two Two Bed Dwellings		

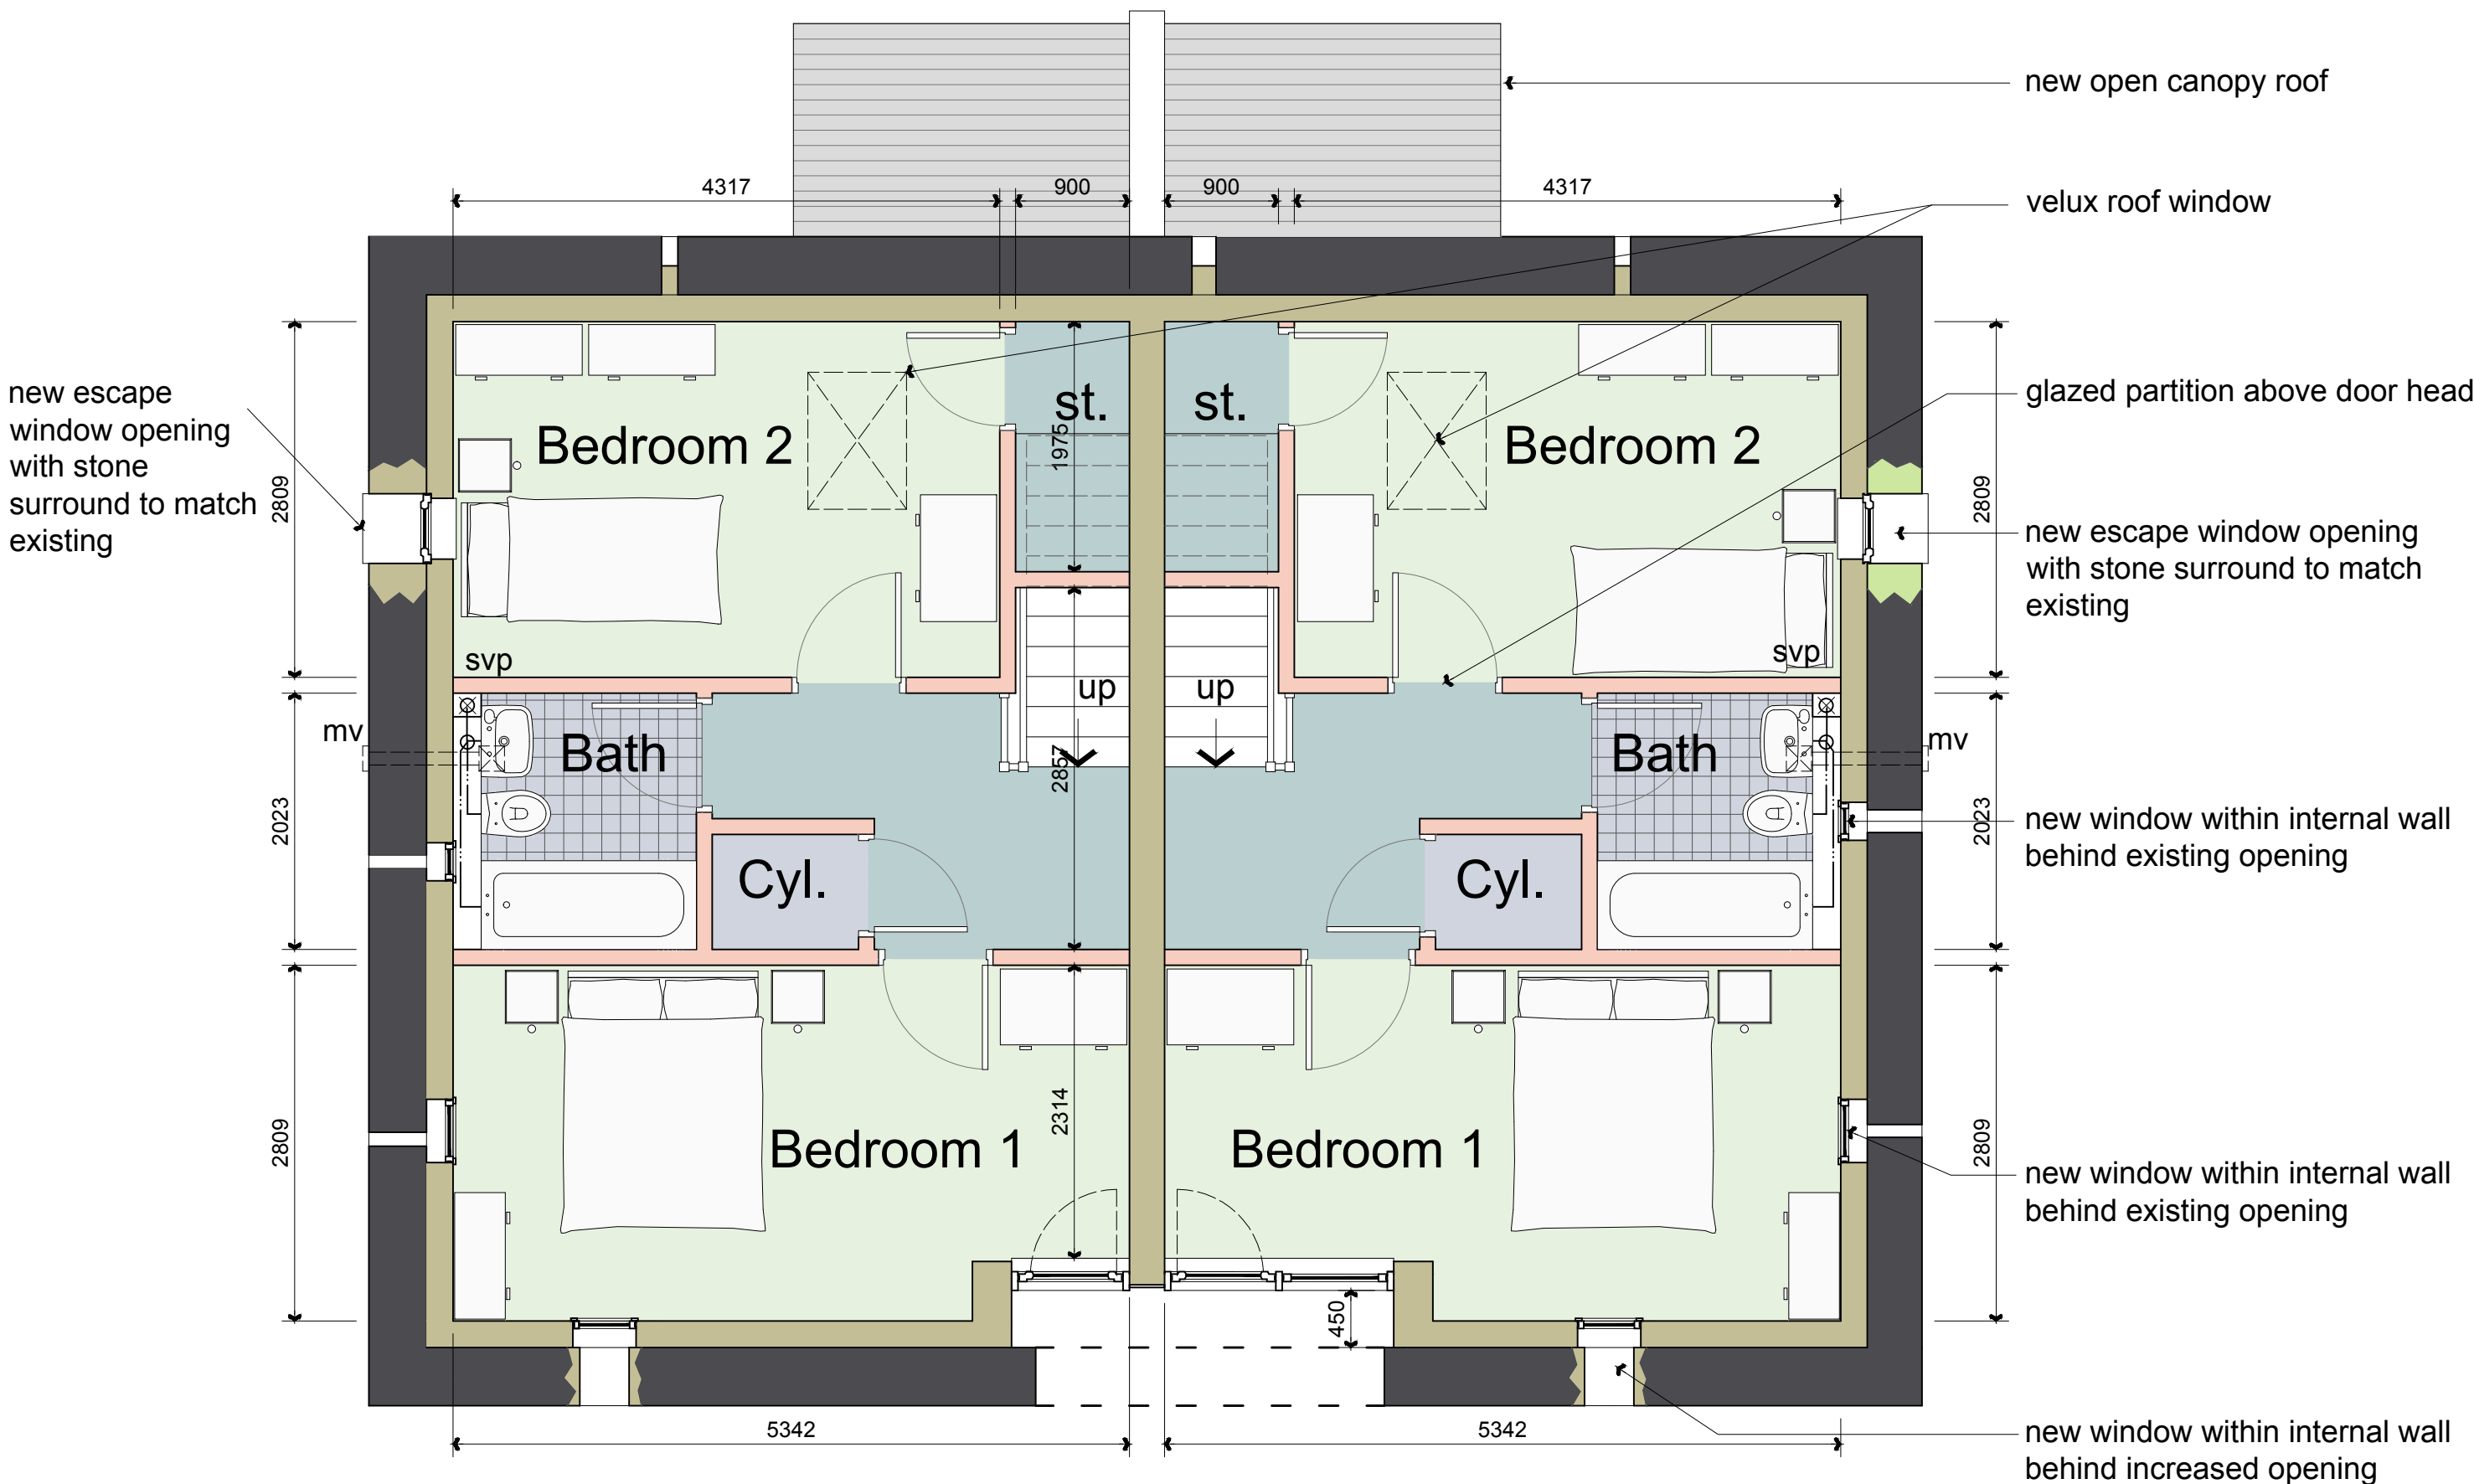


First Floor Plan




PGB Architectural Services LTD			
Clay Cottages 12 Glen Avenue Knowle Green Preston PR3 2ZQ m. 07866 366565 t. 01254 820092 e. info@pgb-arch.com		CLIENT A & T Smith Carlinghurst Farm Huntingdon Hall Lane Dutton, Preston PR3 2ZT	PROJECT Conversion of Existing Barn to Two Two Bed Dwellings
PAPER SIZE A3 DATE 05/2010	JOB NO. 2528 SCALE 1:50	DRAWING TITLE Proposed First Floor Plan DRAWING NO. 04 REVISION	

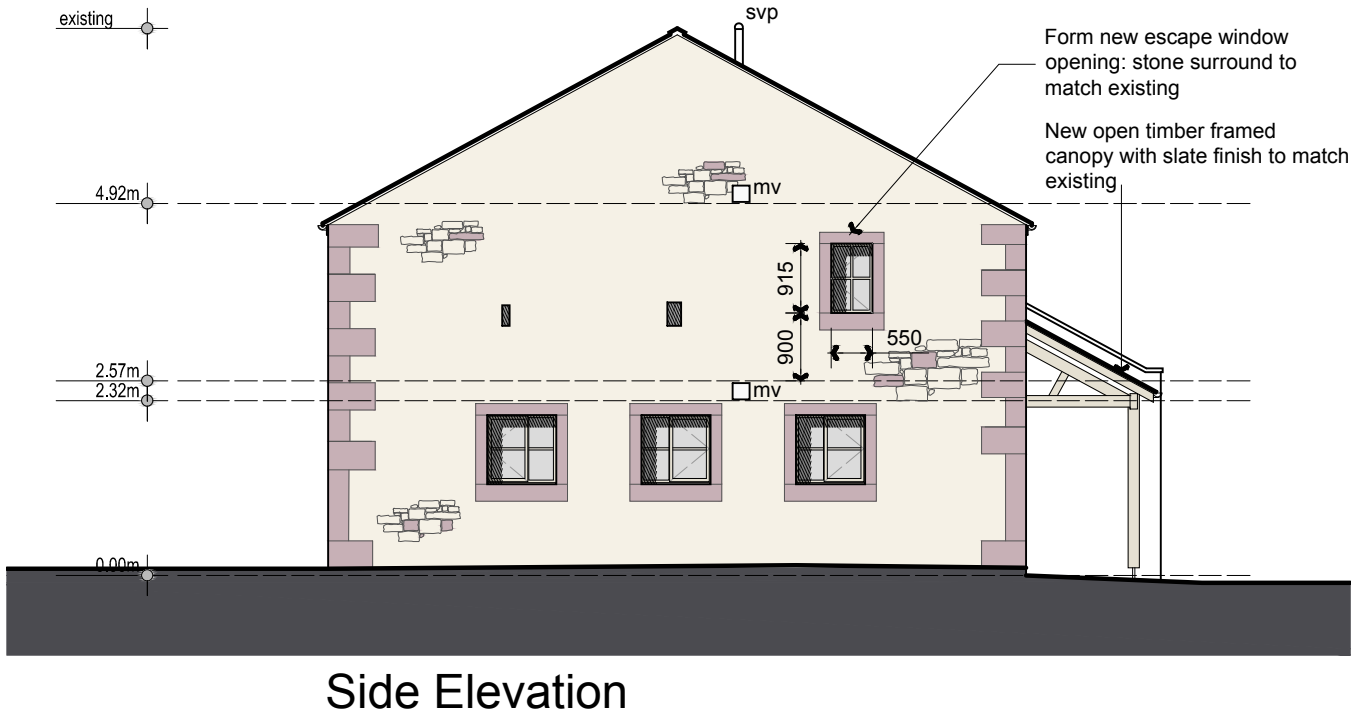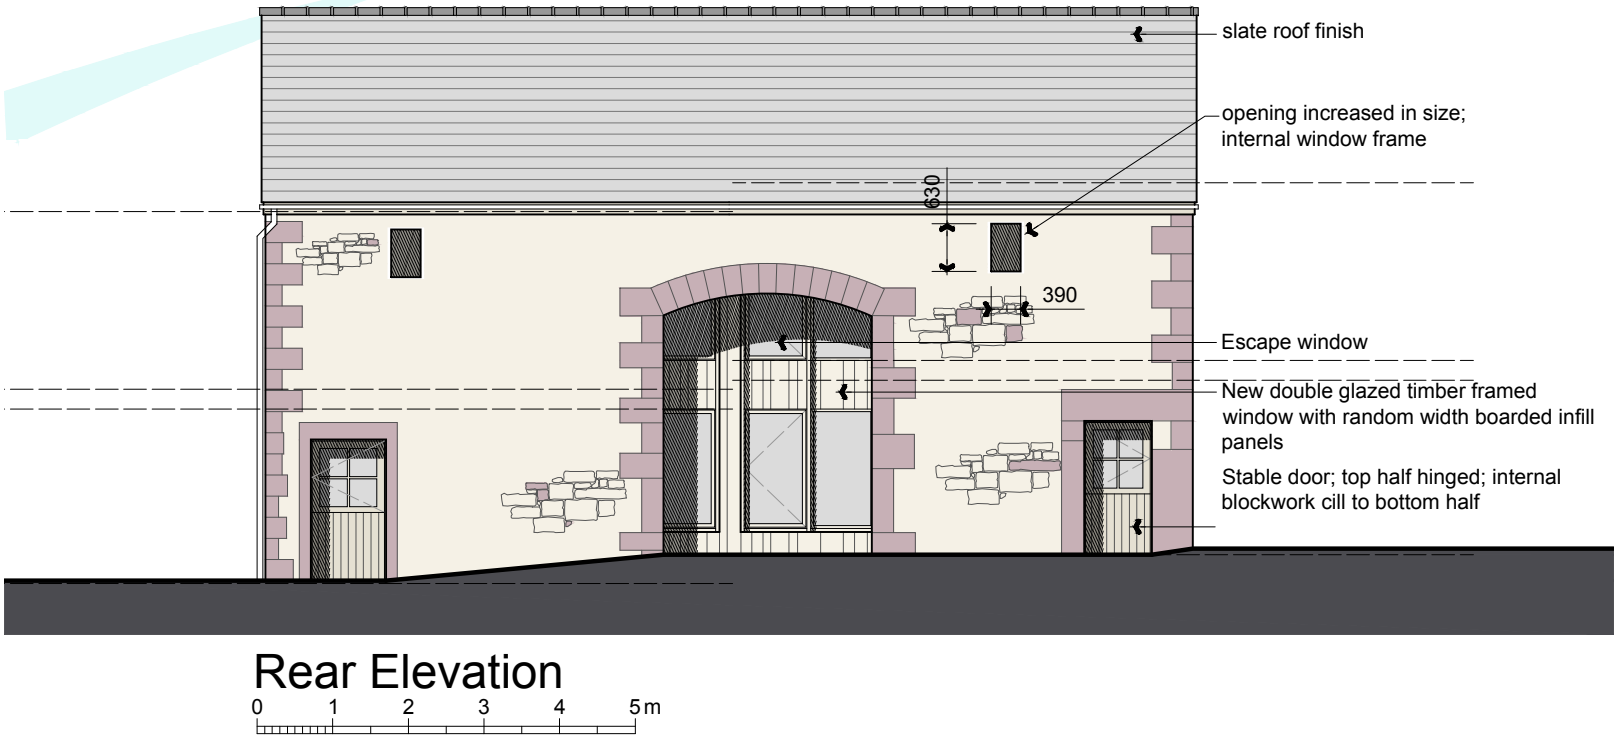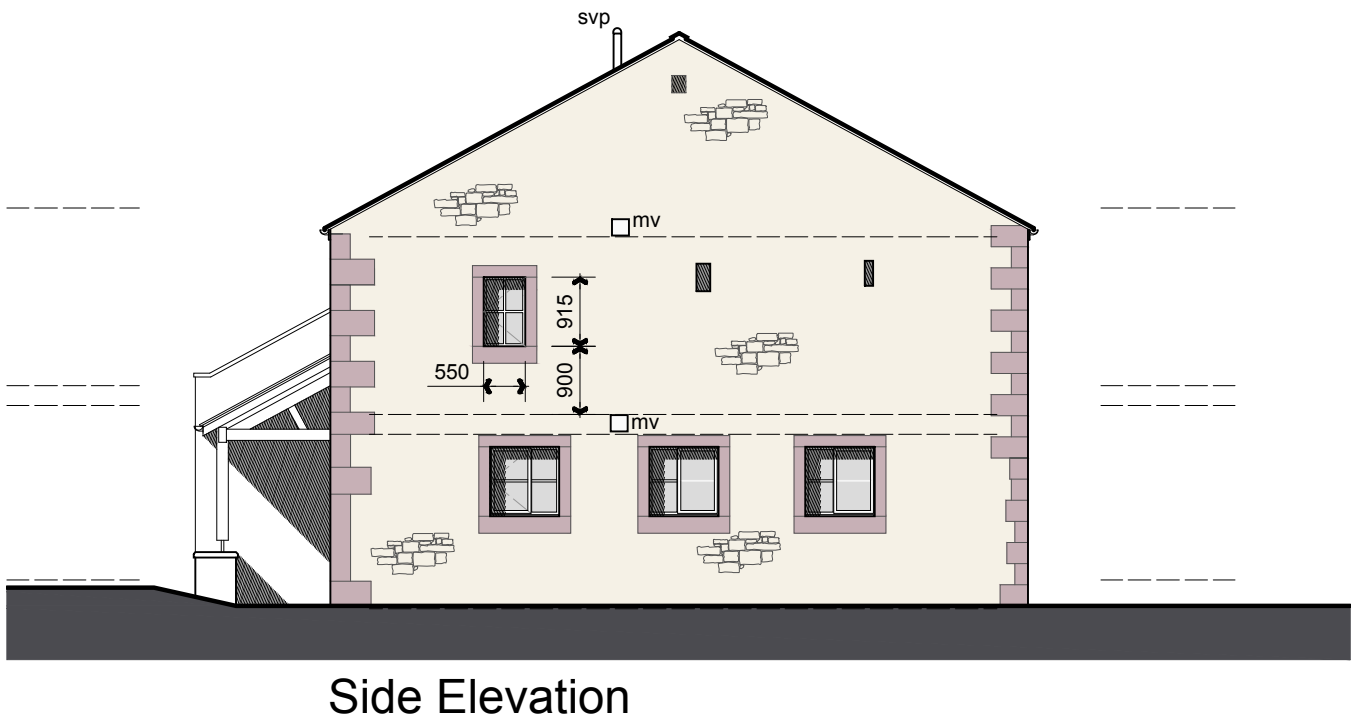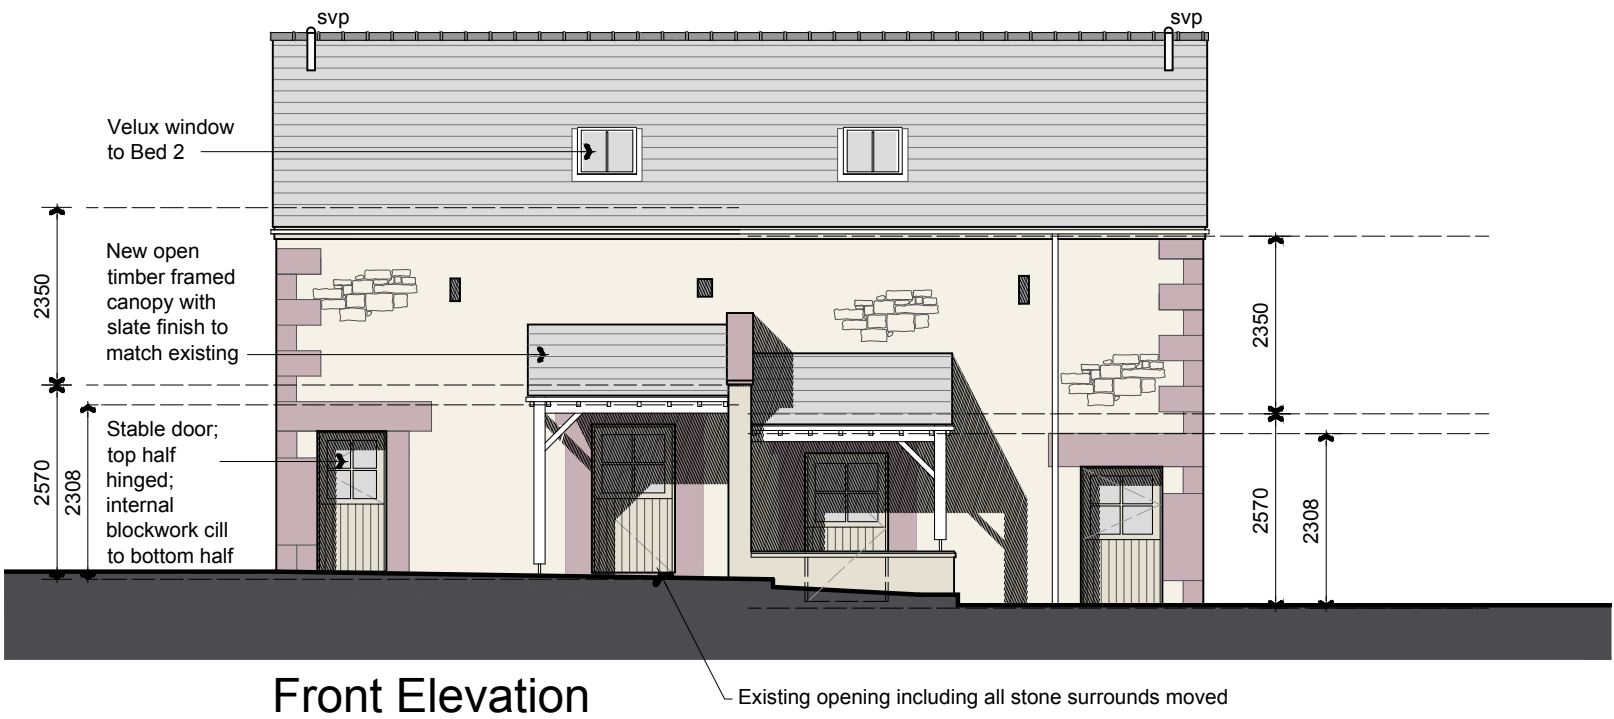

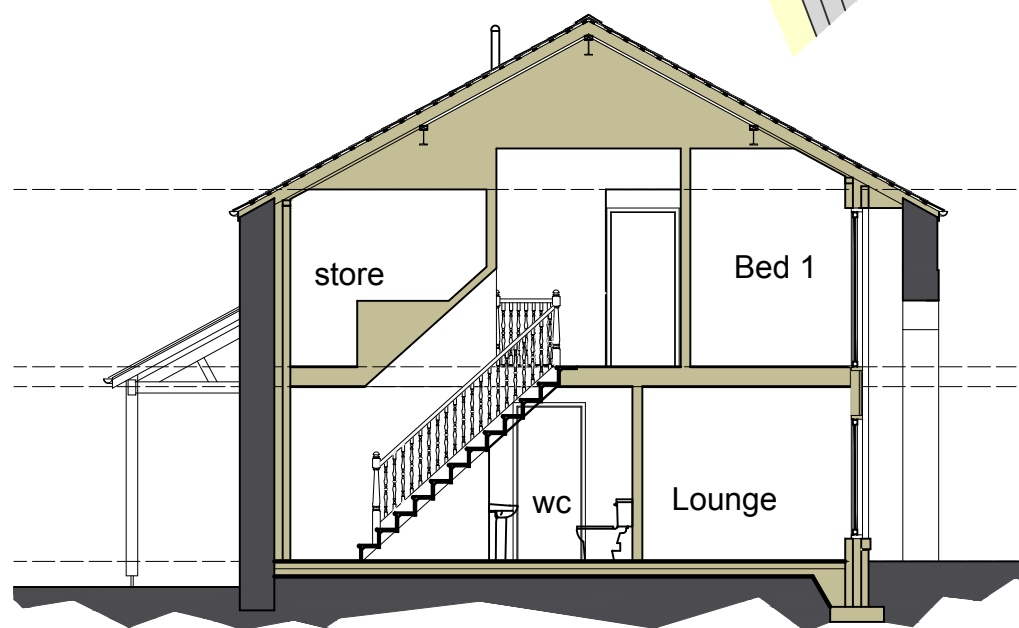

Section 1..1

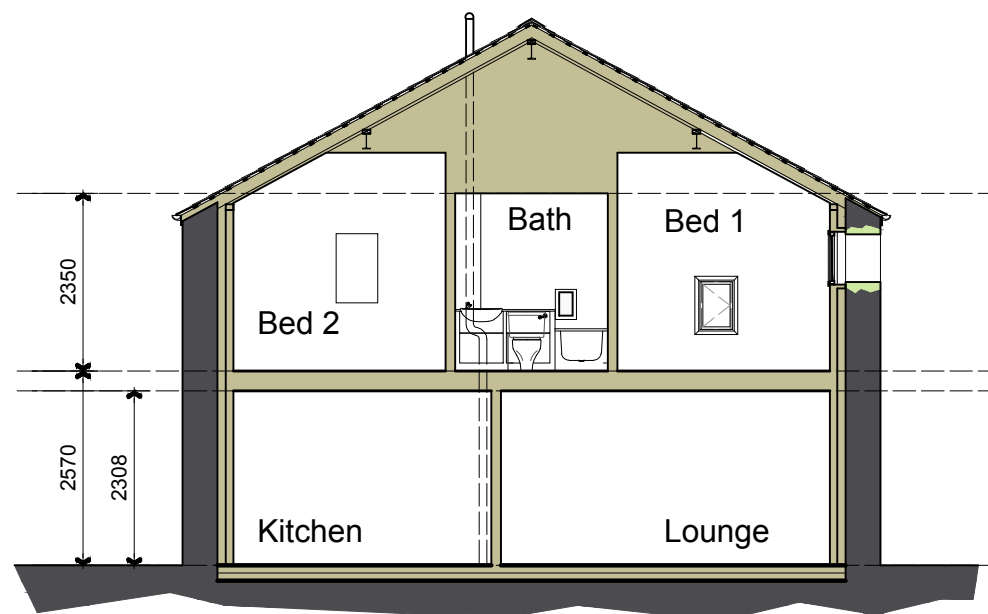

Section 2..2



Location Plan

scale 1:1250

0 5 10 20 30 40 50m 100m

Ordnance Survey, (c) Crown Copyright 2010. All rights reserved. Licence number 100020449

PGB Architectural Services LTD

Clay Cottages
12 Glen Avenue
Knowle Green
Preston
PR3 2ZQ



m. 07866 366565 t. 01254 820092 e. info@pgb-arch.com

CLIENT
A & T Smith
Carlinghurst Farm
Huntingdon Hall Lane
Dutton, Preston PR3 2ZT



PAPER SIZE A3
DATE 05/2010

PROJECT
Conversion of
Existing Barn to Two
Two Bed Dwellings

JOB NO. 2528
SCALE 1:100, 1:1250

DRAWING TITLE
Proposed
Sections and
Location Plan

DRAWING NO. 06
REVISION

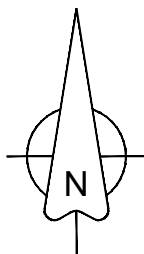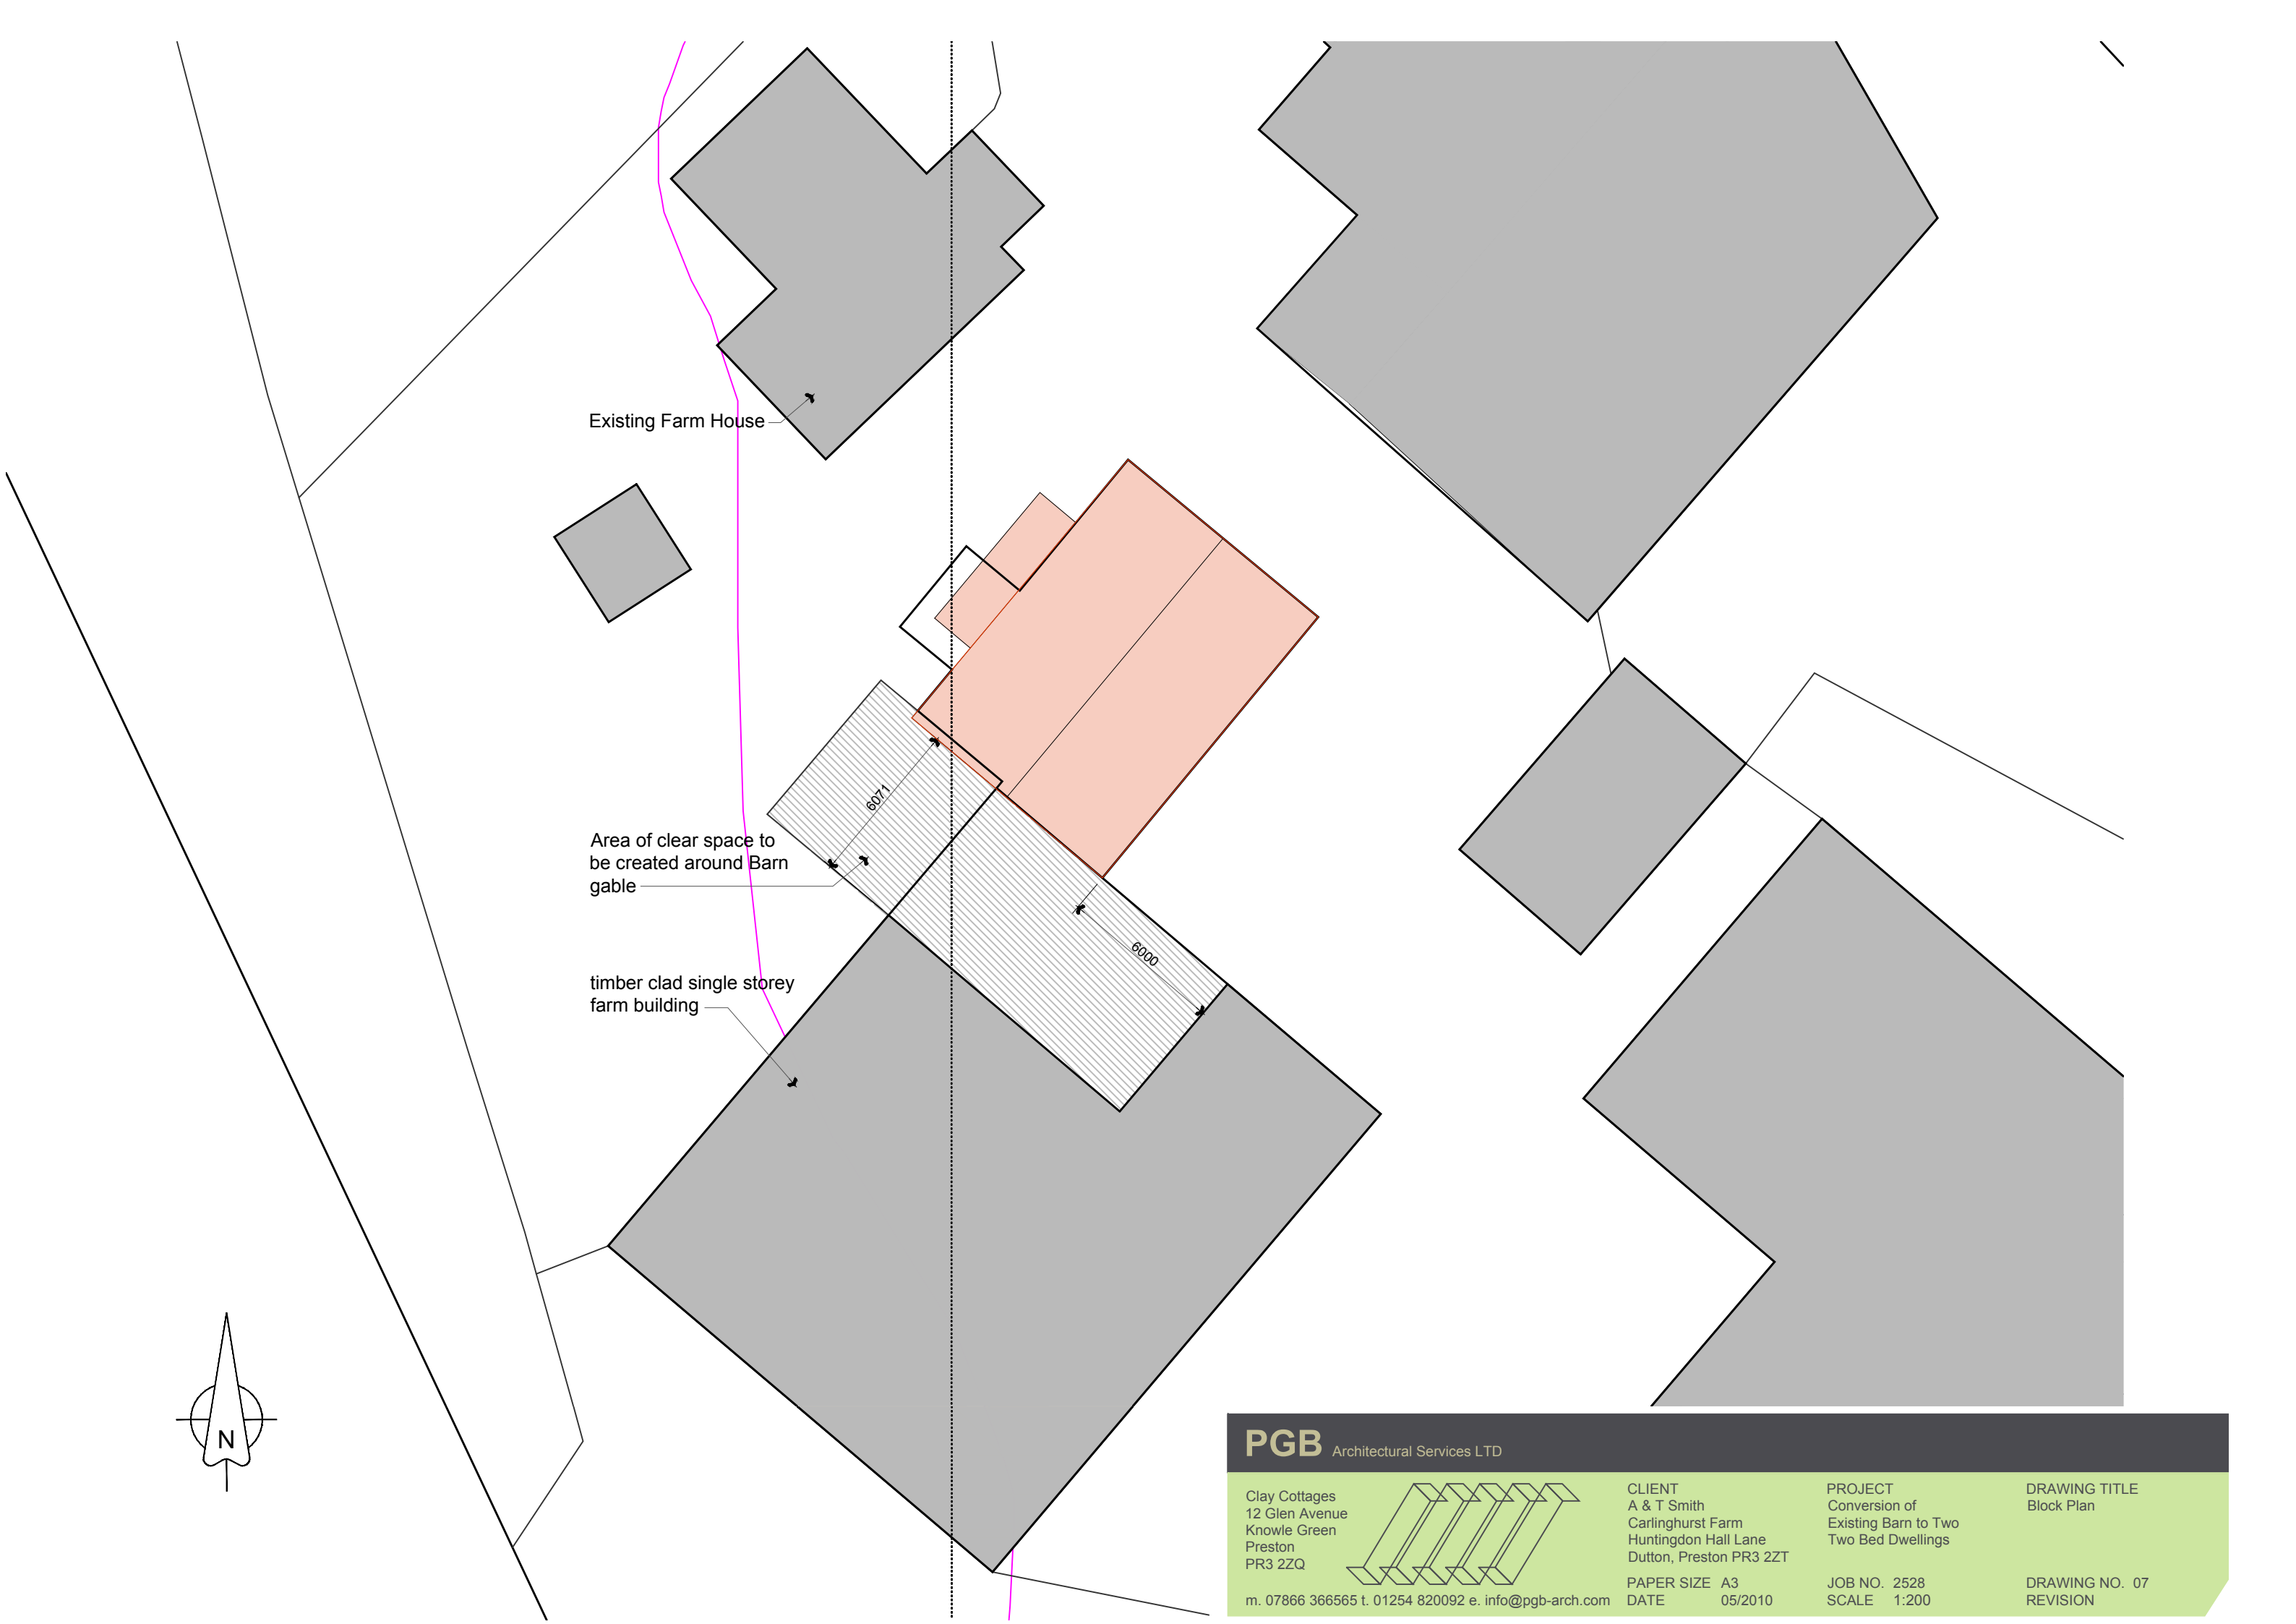

PGB Architectural Services LTD			
Clay Cottages 12 Glen Avenue Knowle Green Preston PR3 2ZQ m. 07866 366565 t. 01254 820092 e. info@pgb-arch.com		CLIENT A & T Smith Carlinghurst Farm Huntingdon Hall Lane Dutton, Preston PR3 2ZT	DRAWING TITLE Block Plan
		PAPER SIZE A3 DATE 05/2010	JOB NO. 2528 SCALE 1:200
		PROJECT Conversion of Existing Barn to Two Two Bed Dwellings	DRAWING NO. 07 REVISION