



PROPOSED CHANGE OF USE
FIRST FLOOR FLAT TO
BEAUTY SALON
59 KING ST
WHALLEY

320100769P
SCALE 1:50

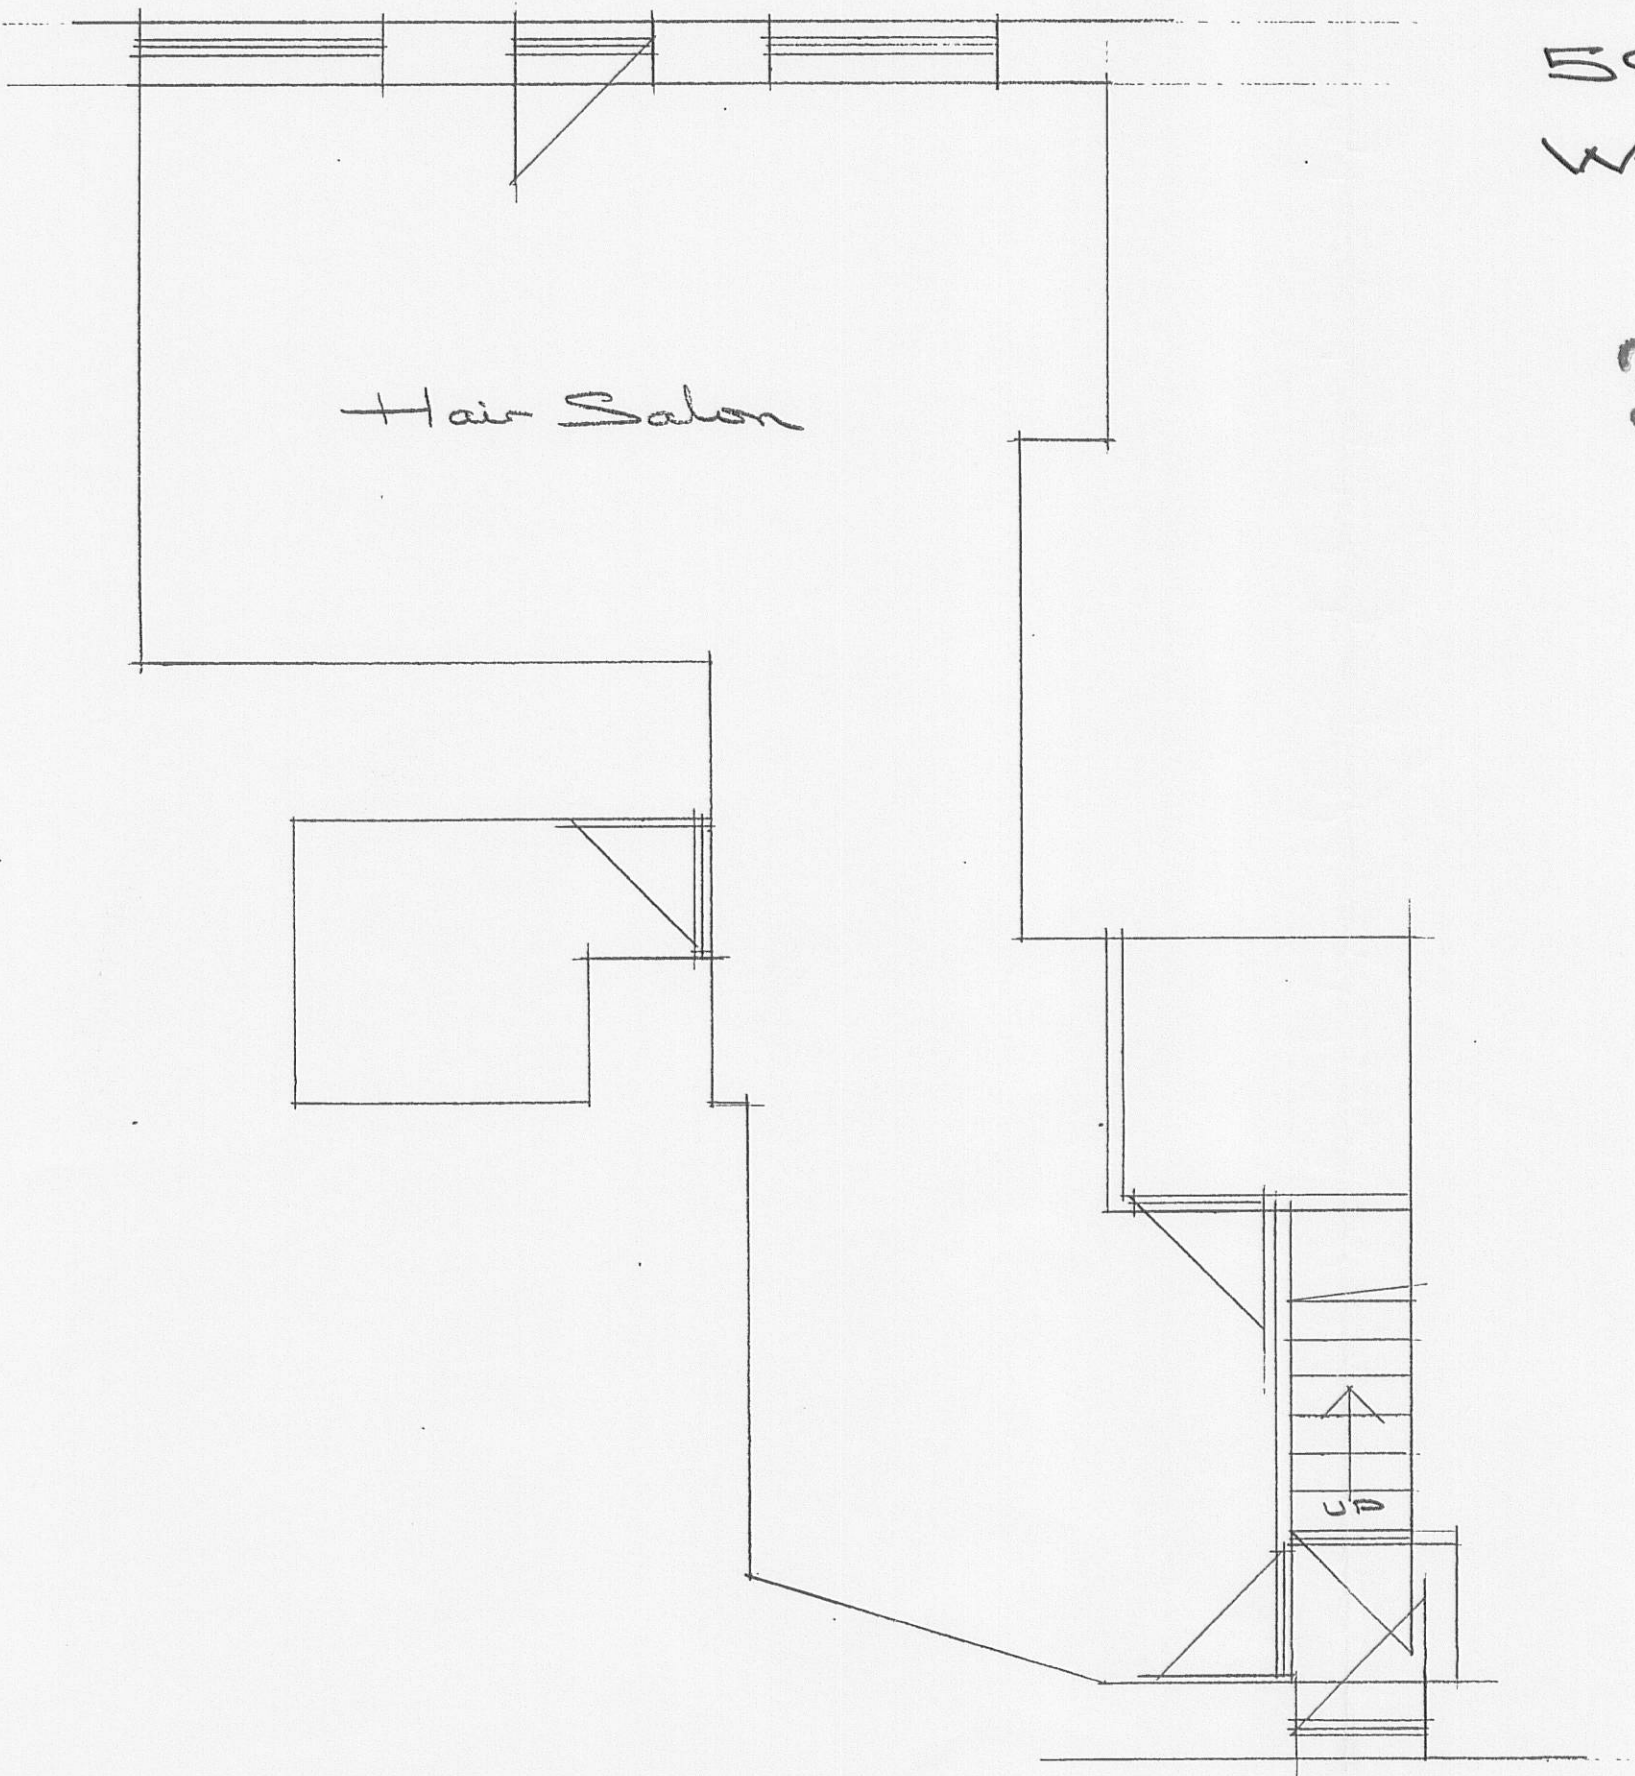

GROUND FLOOR PLAN

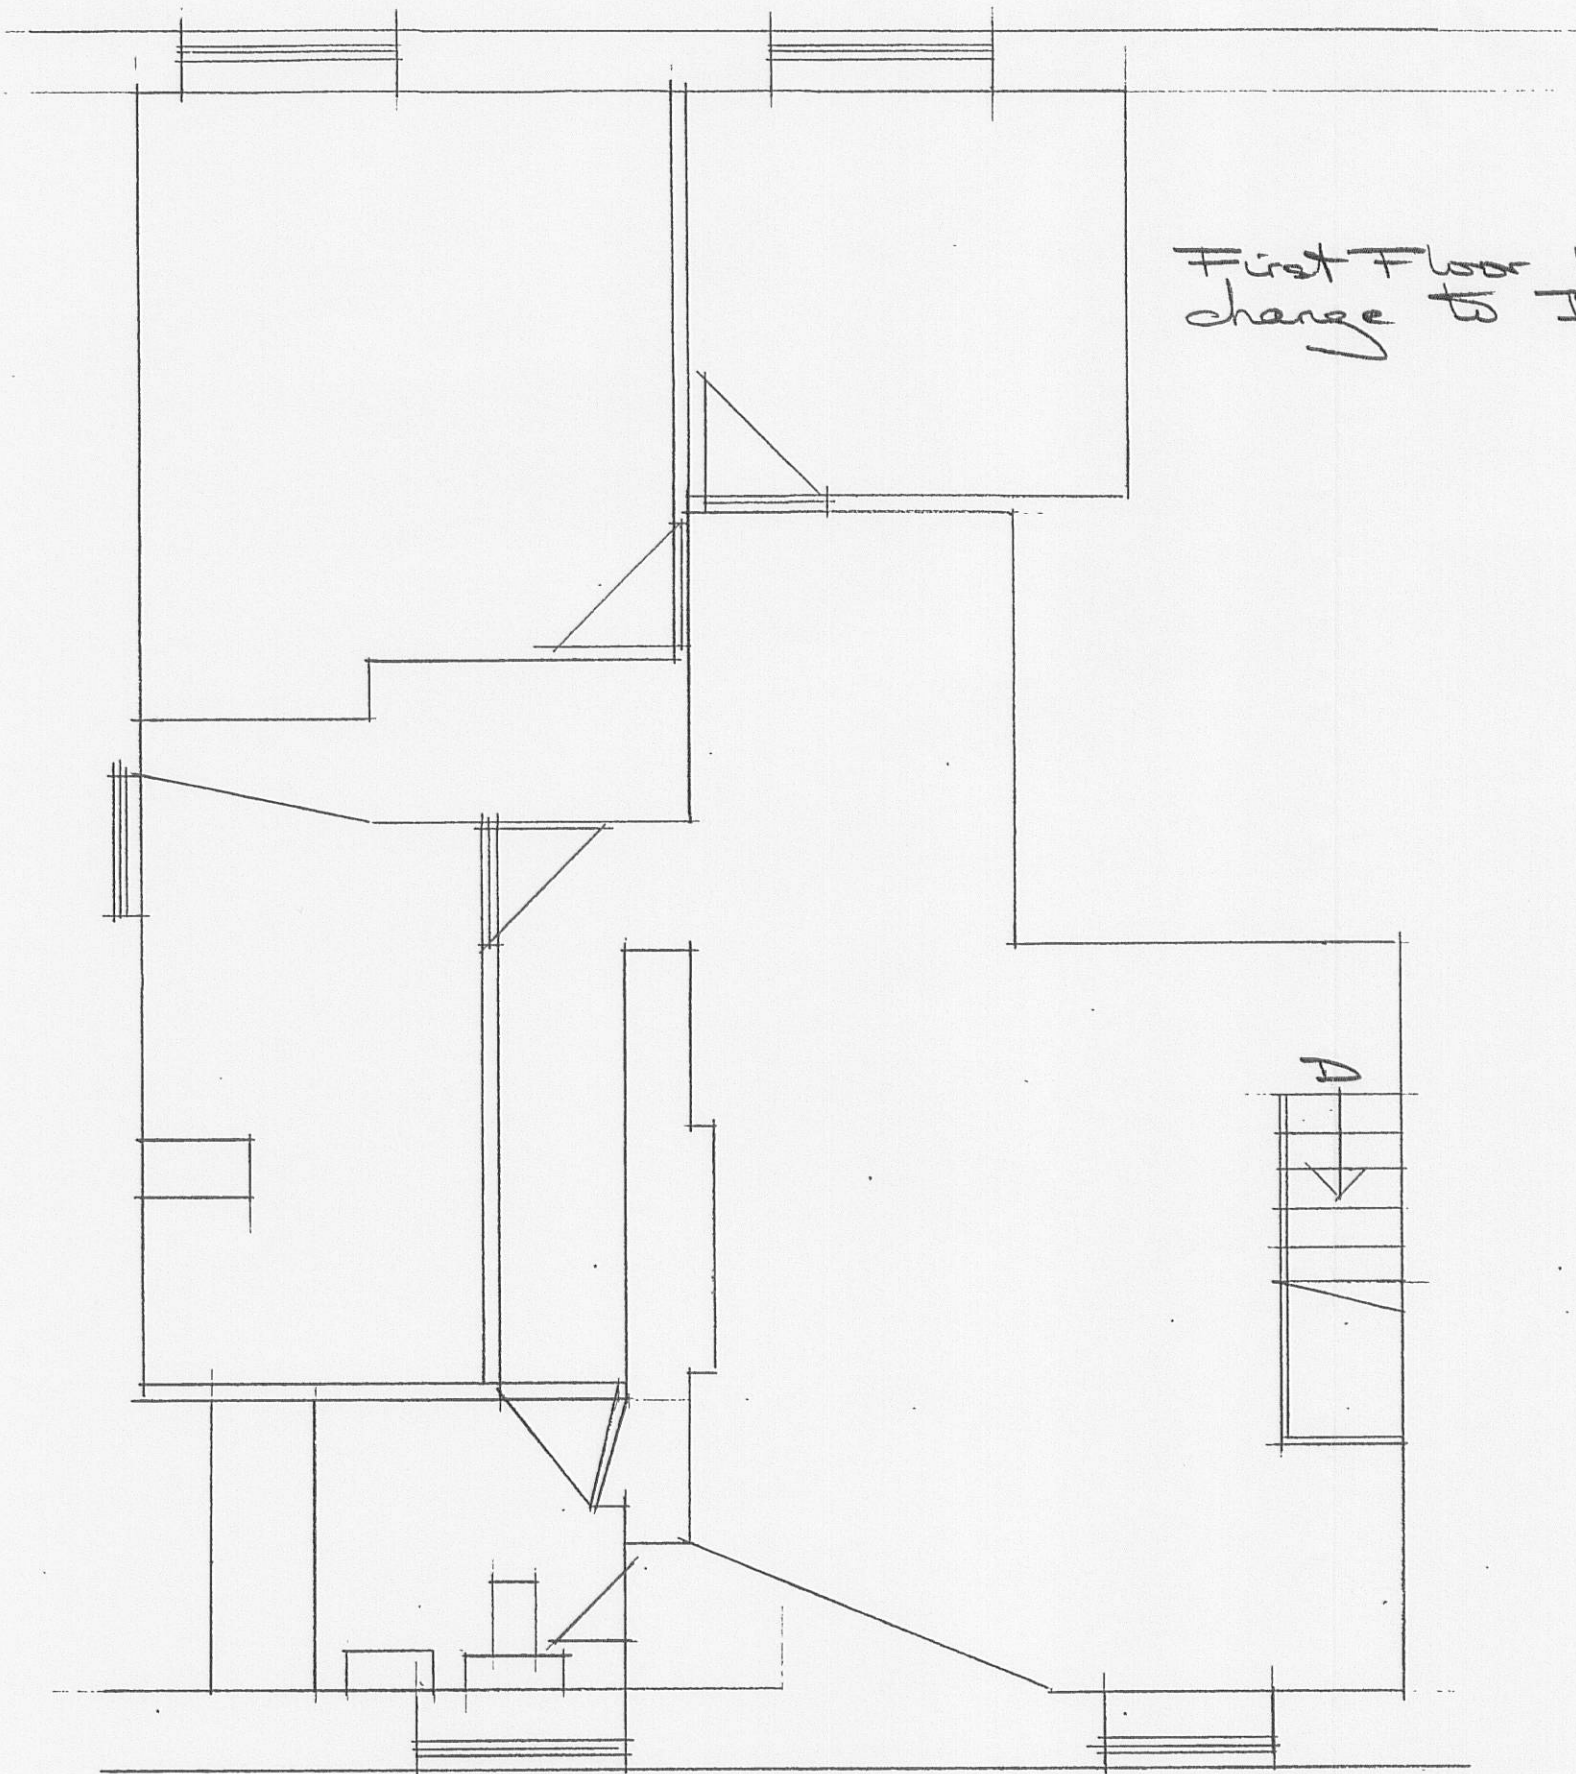

FIRST FLOOR PLAN