



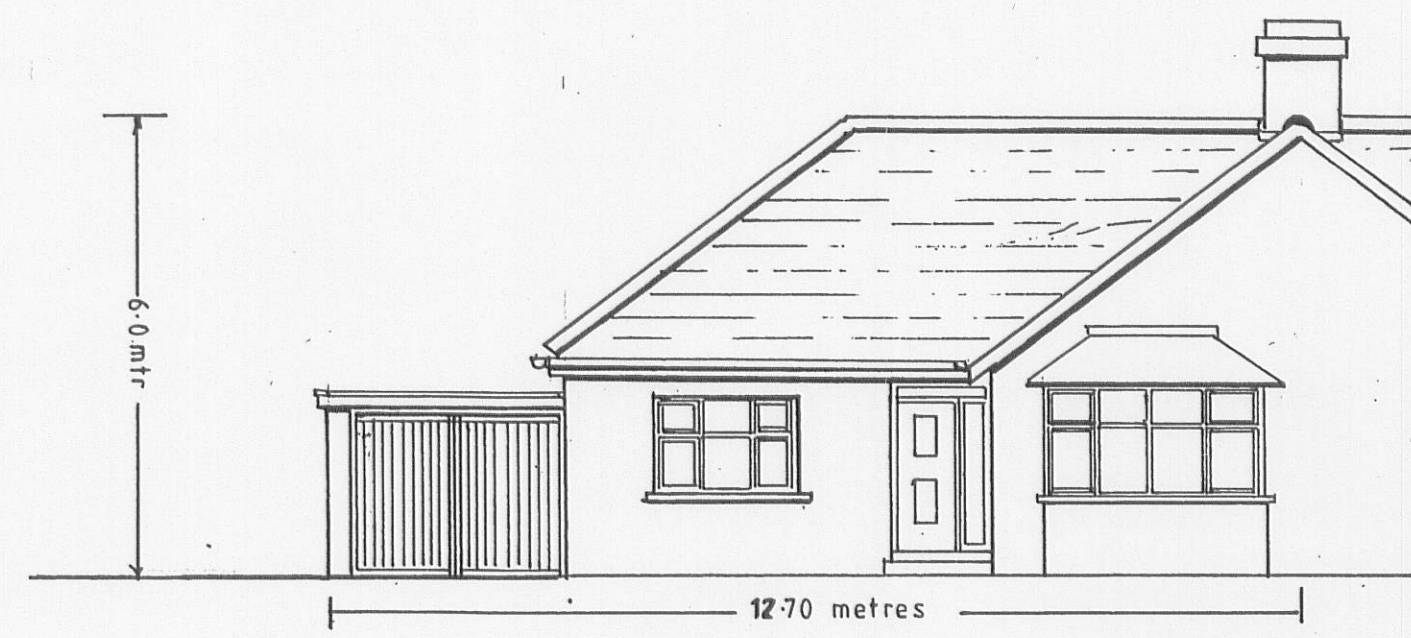

existing front elevation (south-west)



existing rear elevation (north-east)

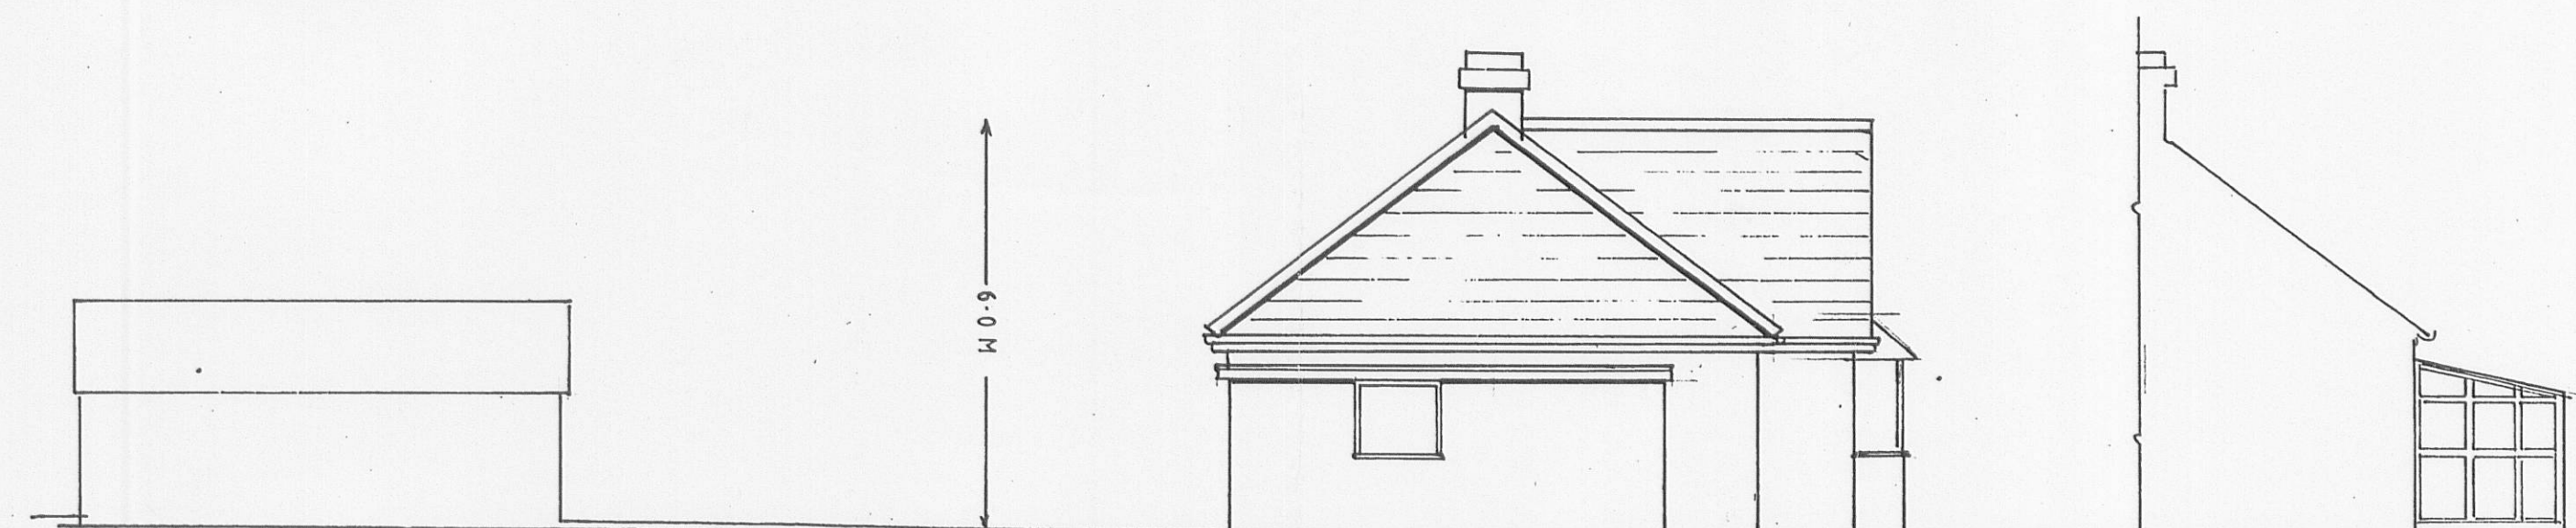


existing side elevations (north-west) (south-east)




proposed front elevation




proposed rear elevation

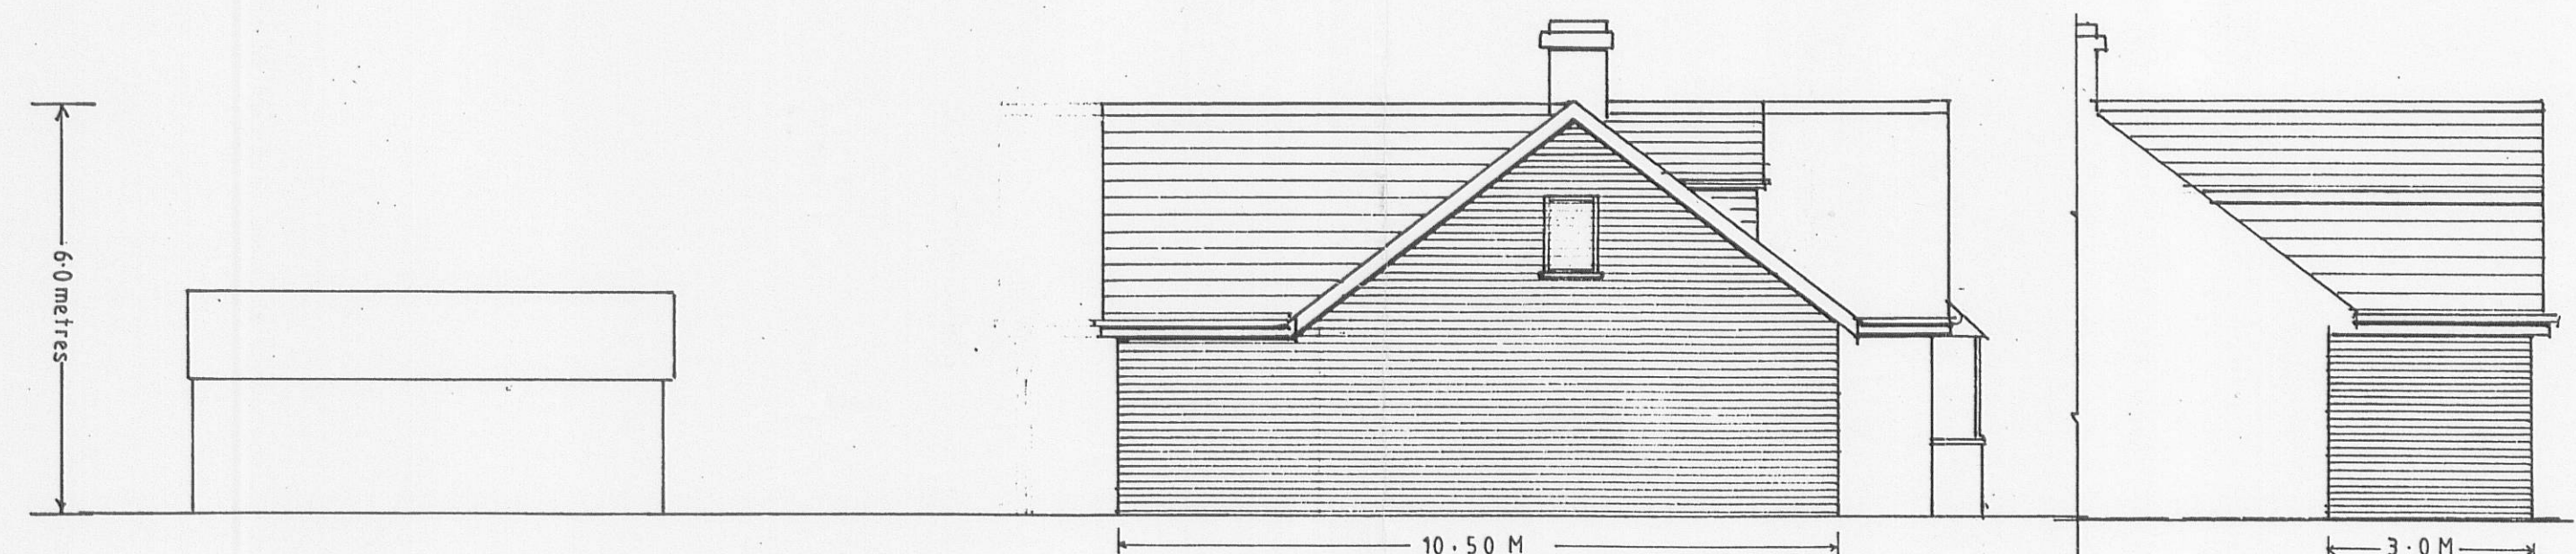


proposed side elevations north west (south-east)

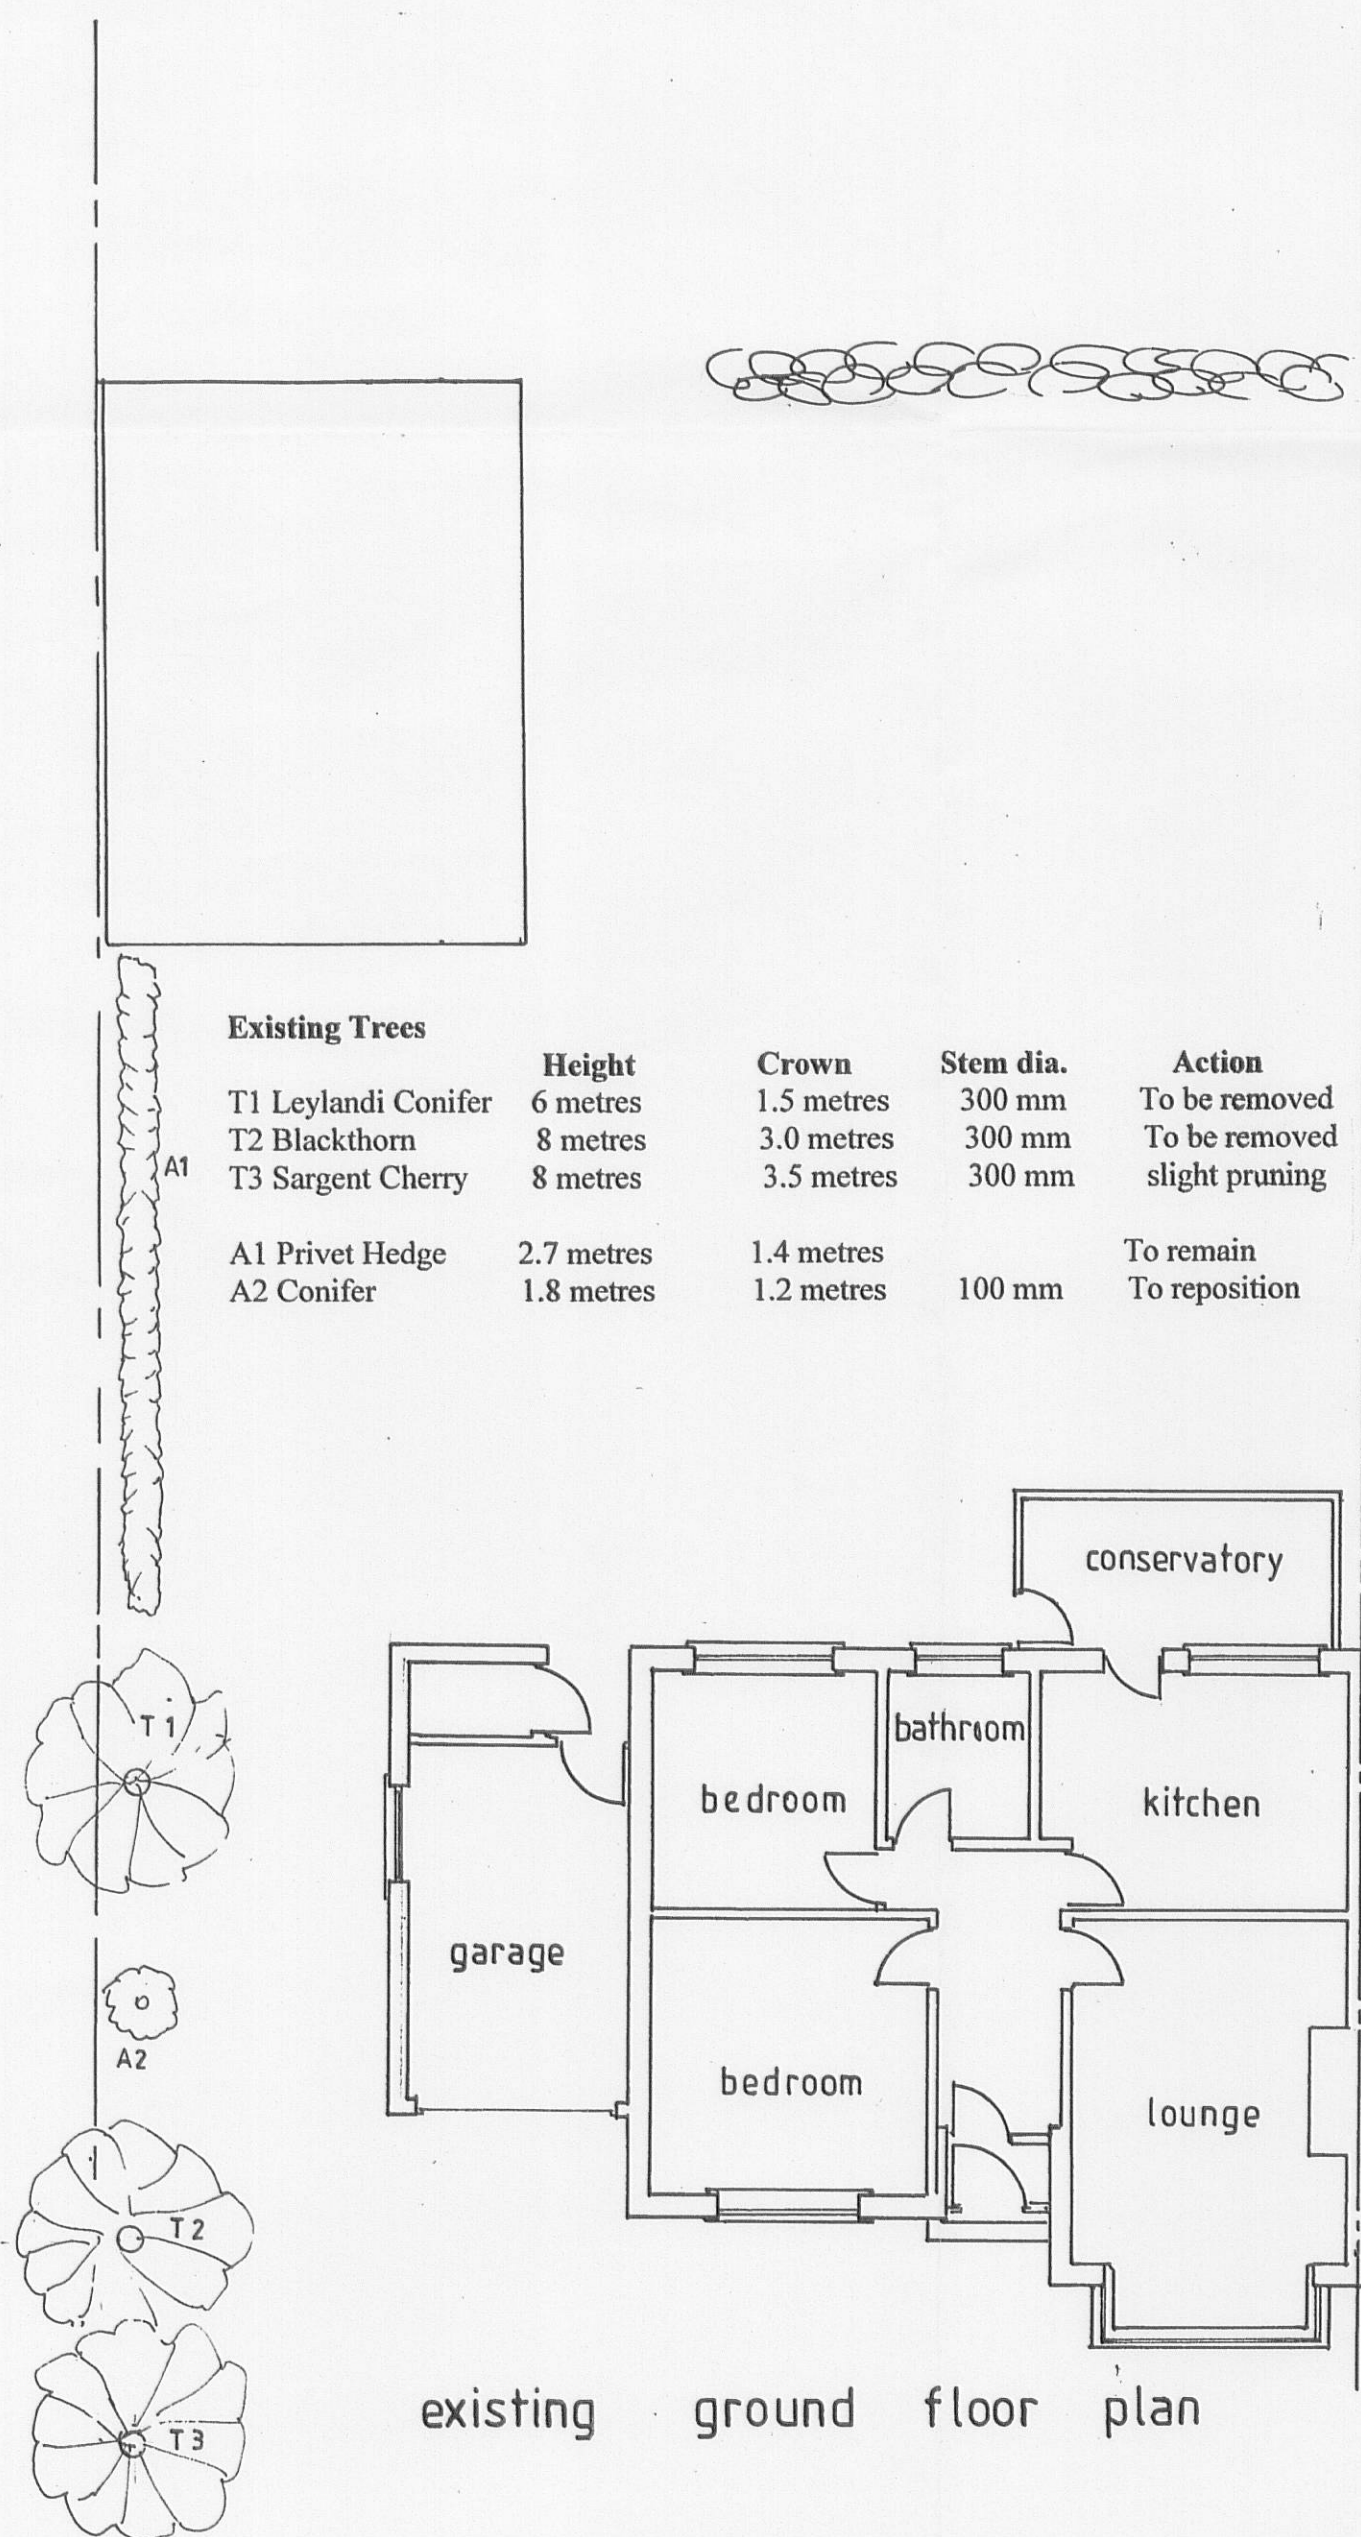

existing ground floor plan

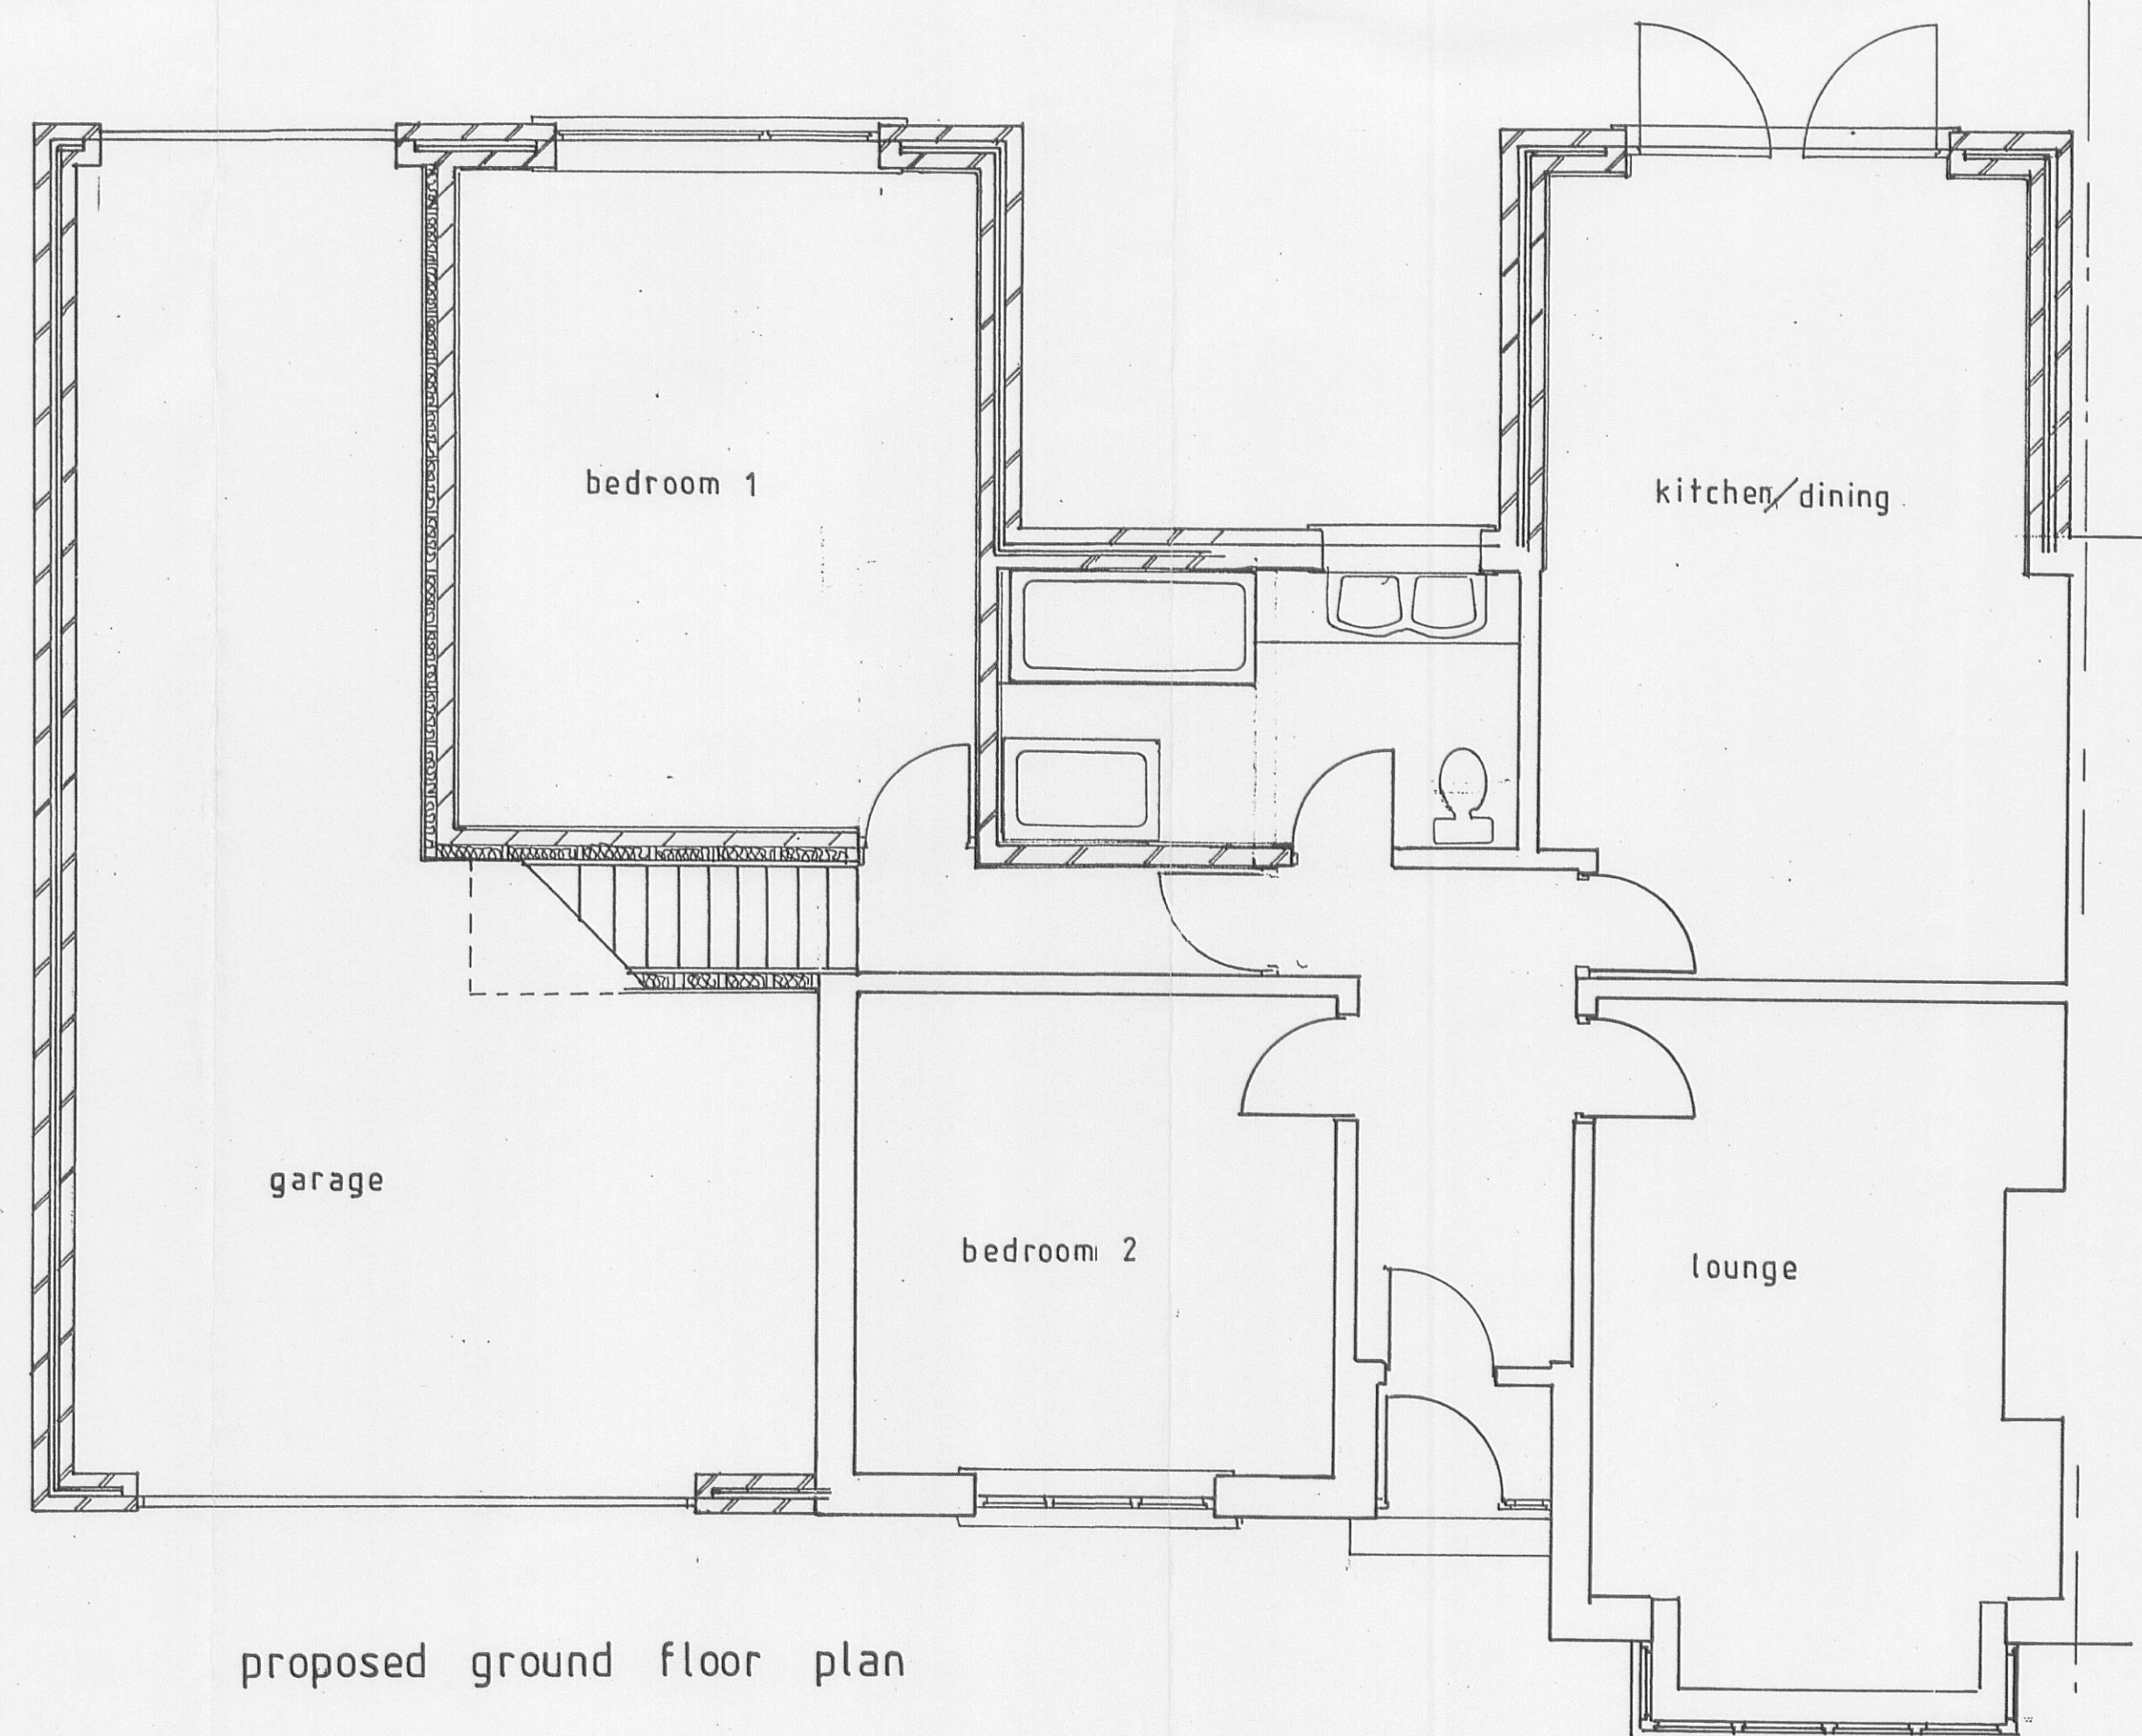

proposed ground floor plan

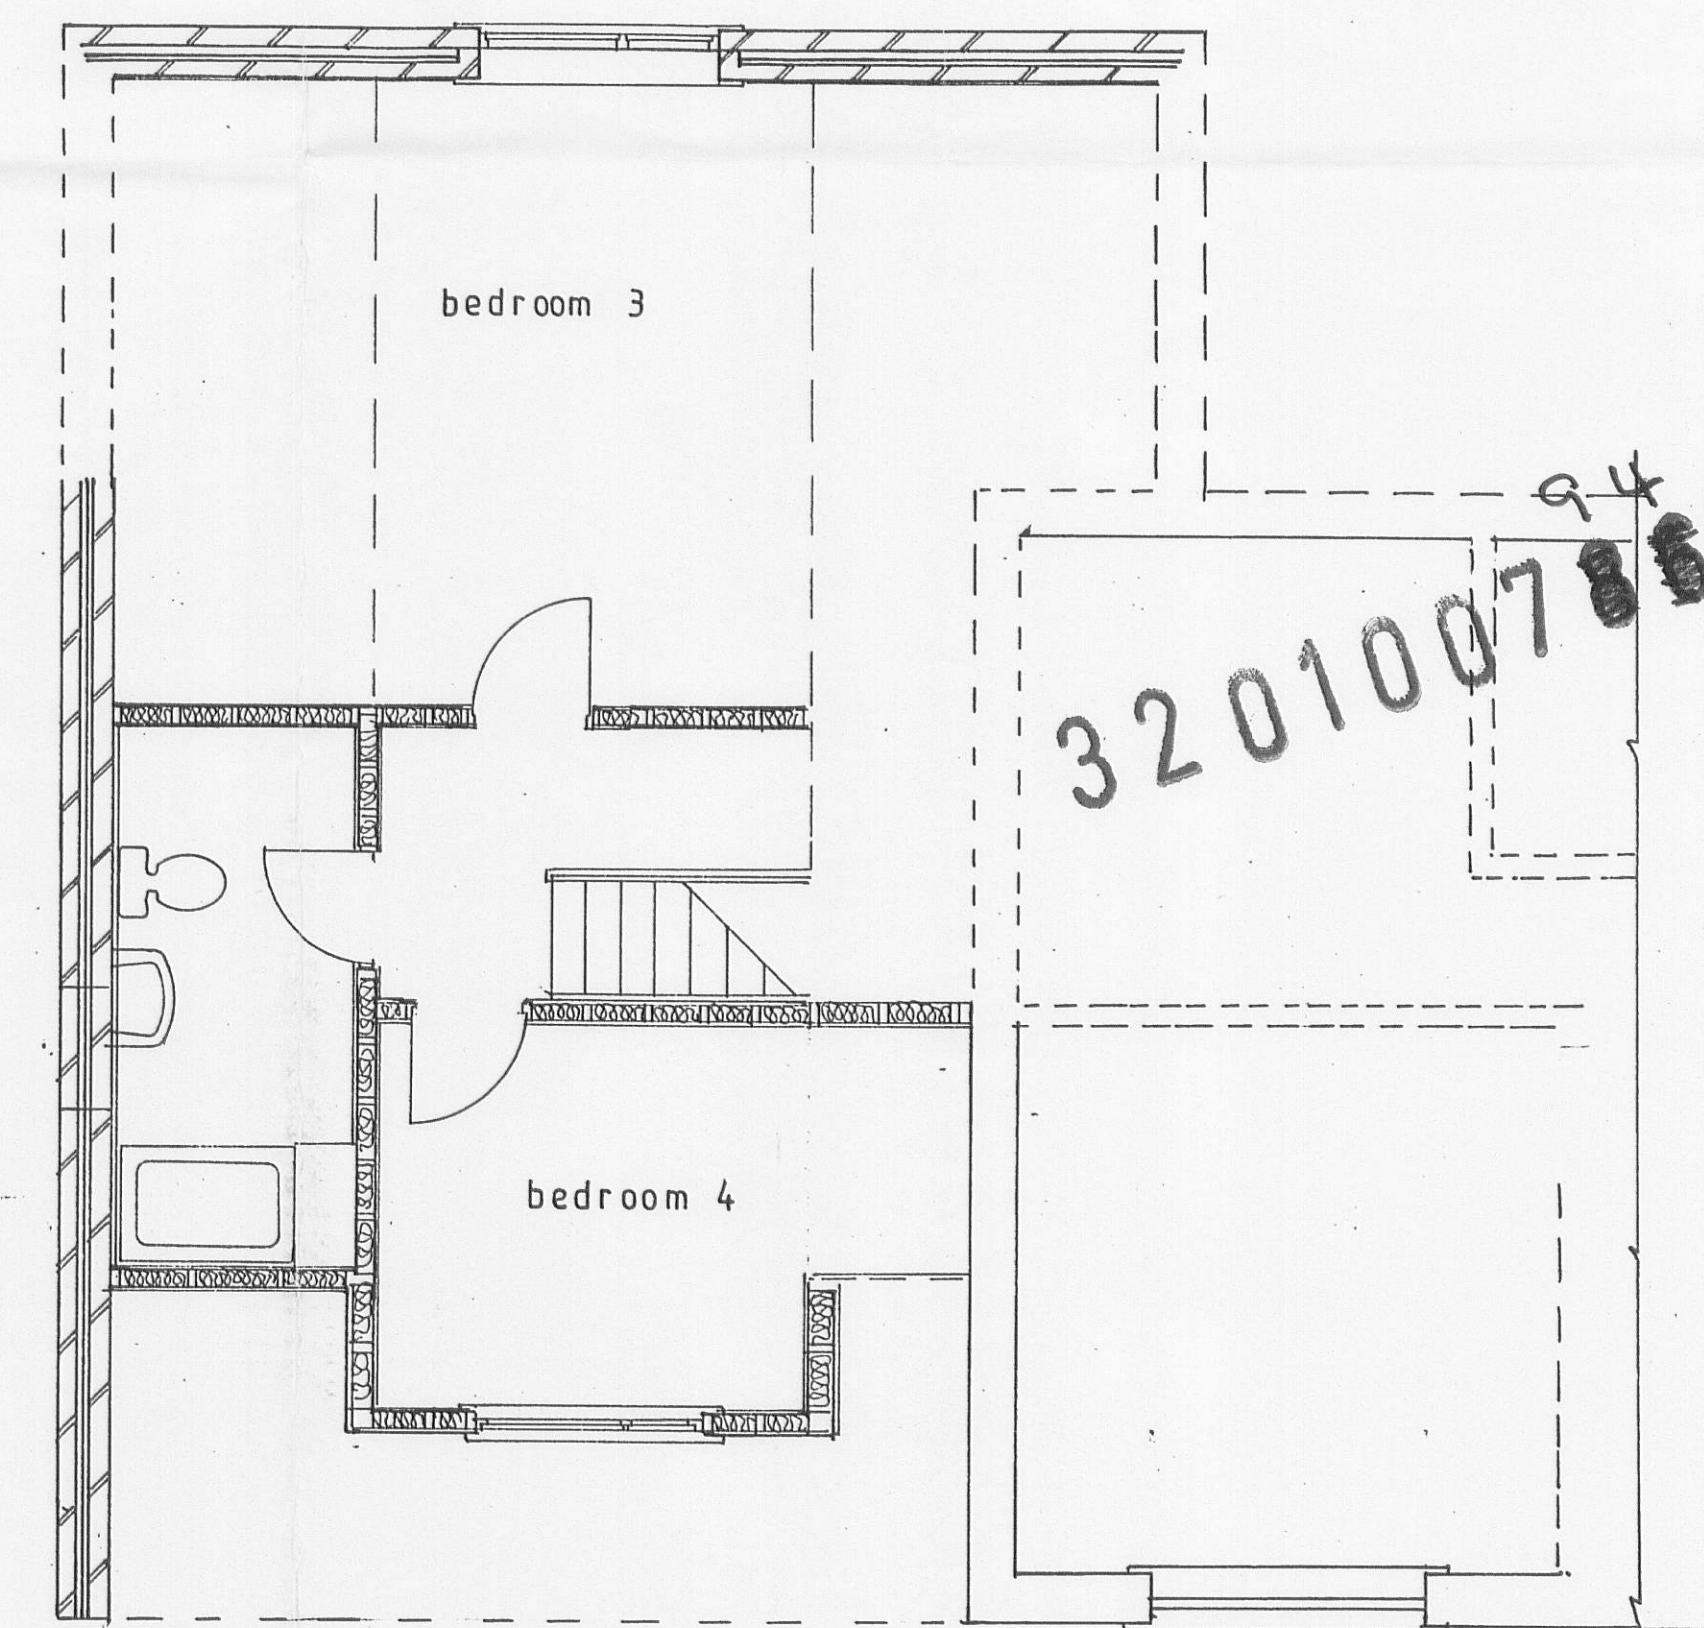

proposed first floor plan

PROPOSED EXTENSIONS at
CHERRYDENE, RIBCHESTER ROAD, LONGRIDGE.
for Mr & Mrs D GORNALL
scale 1 : 100 & 1 : 50