





front elevation

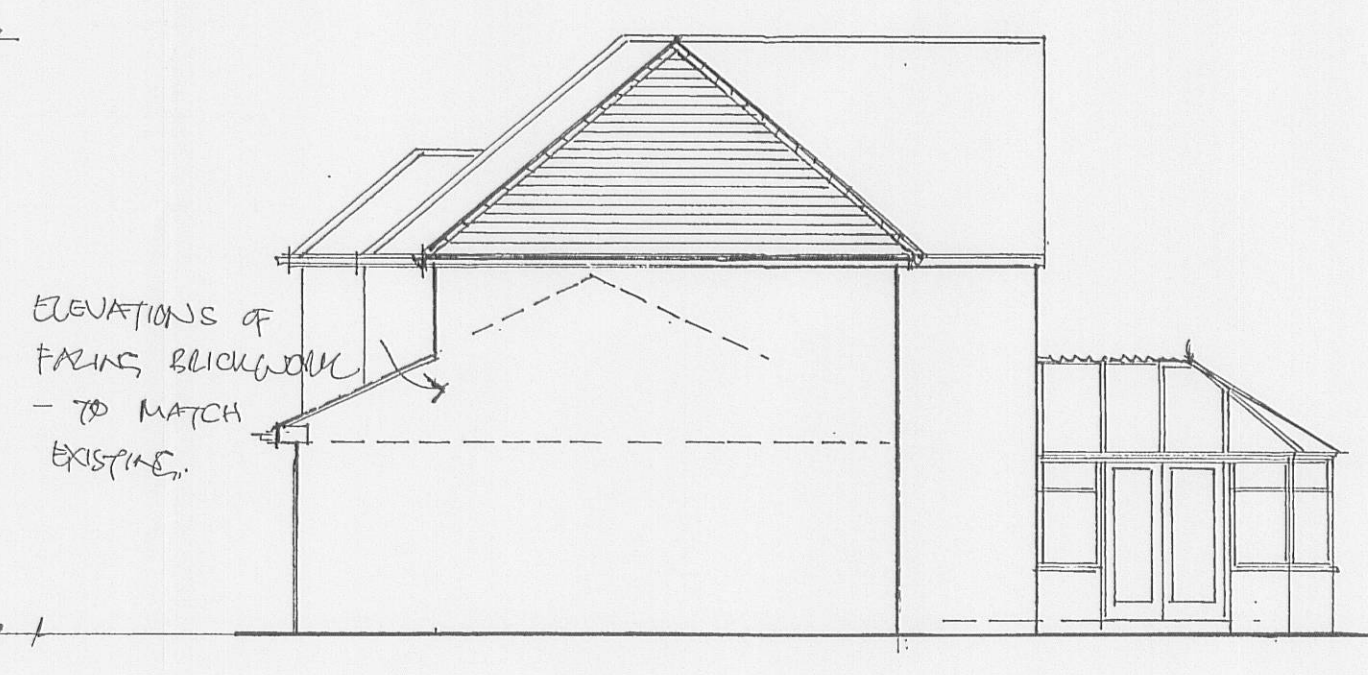

side elevation




rear elevation

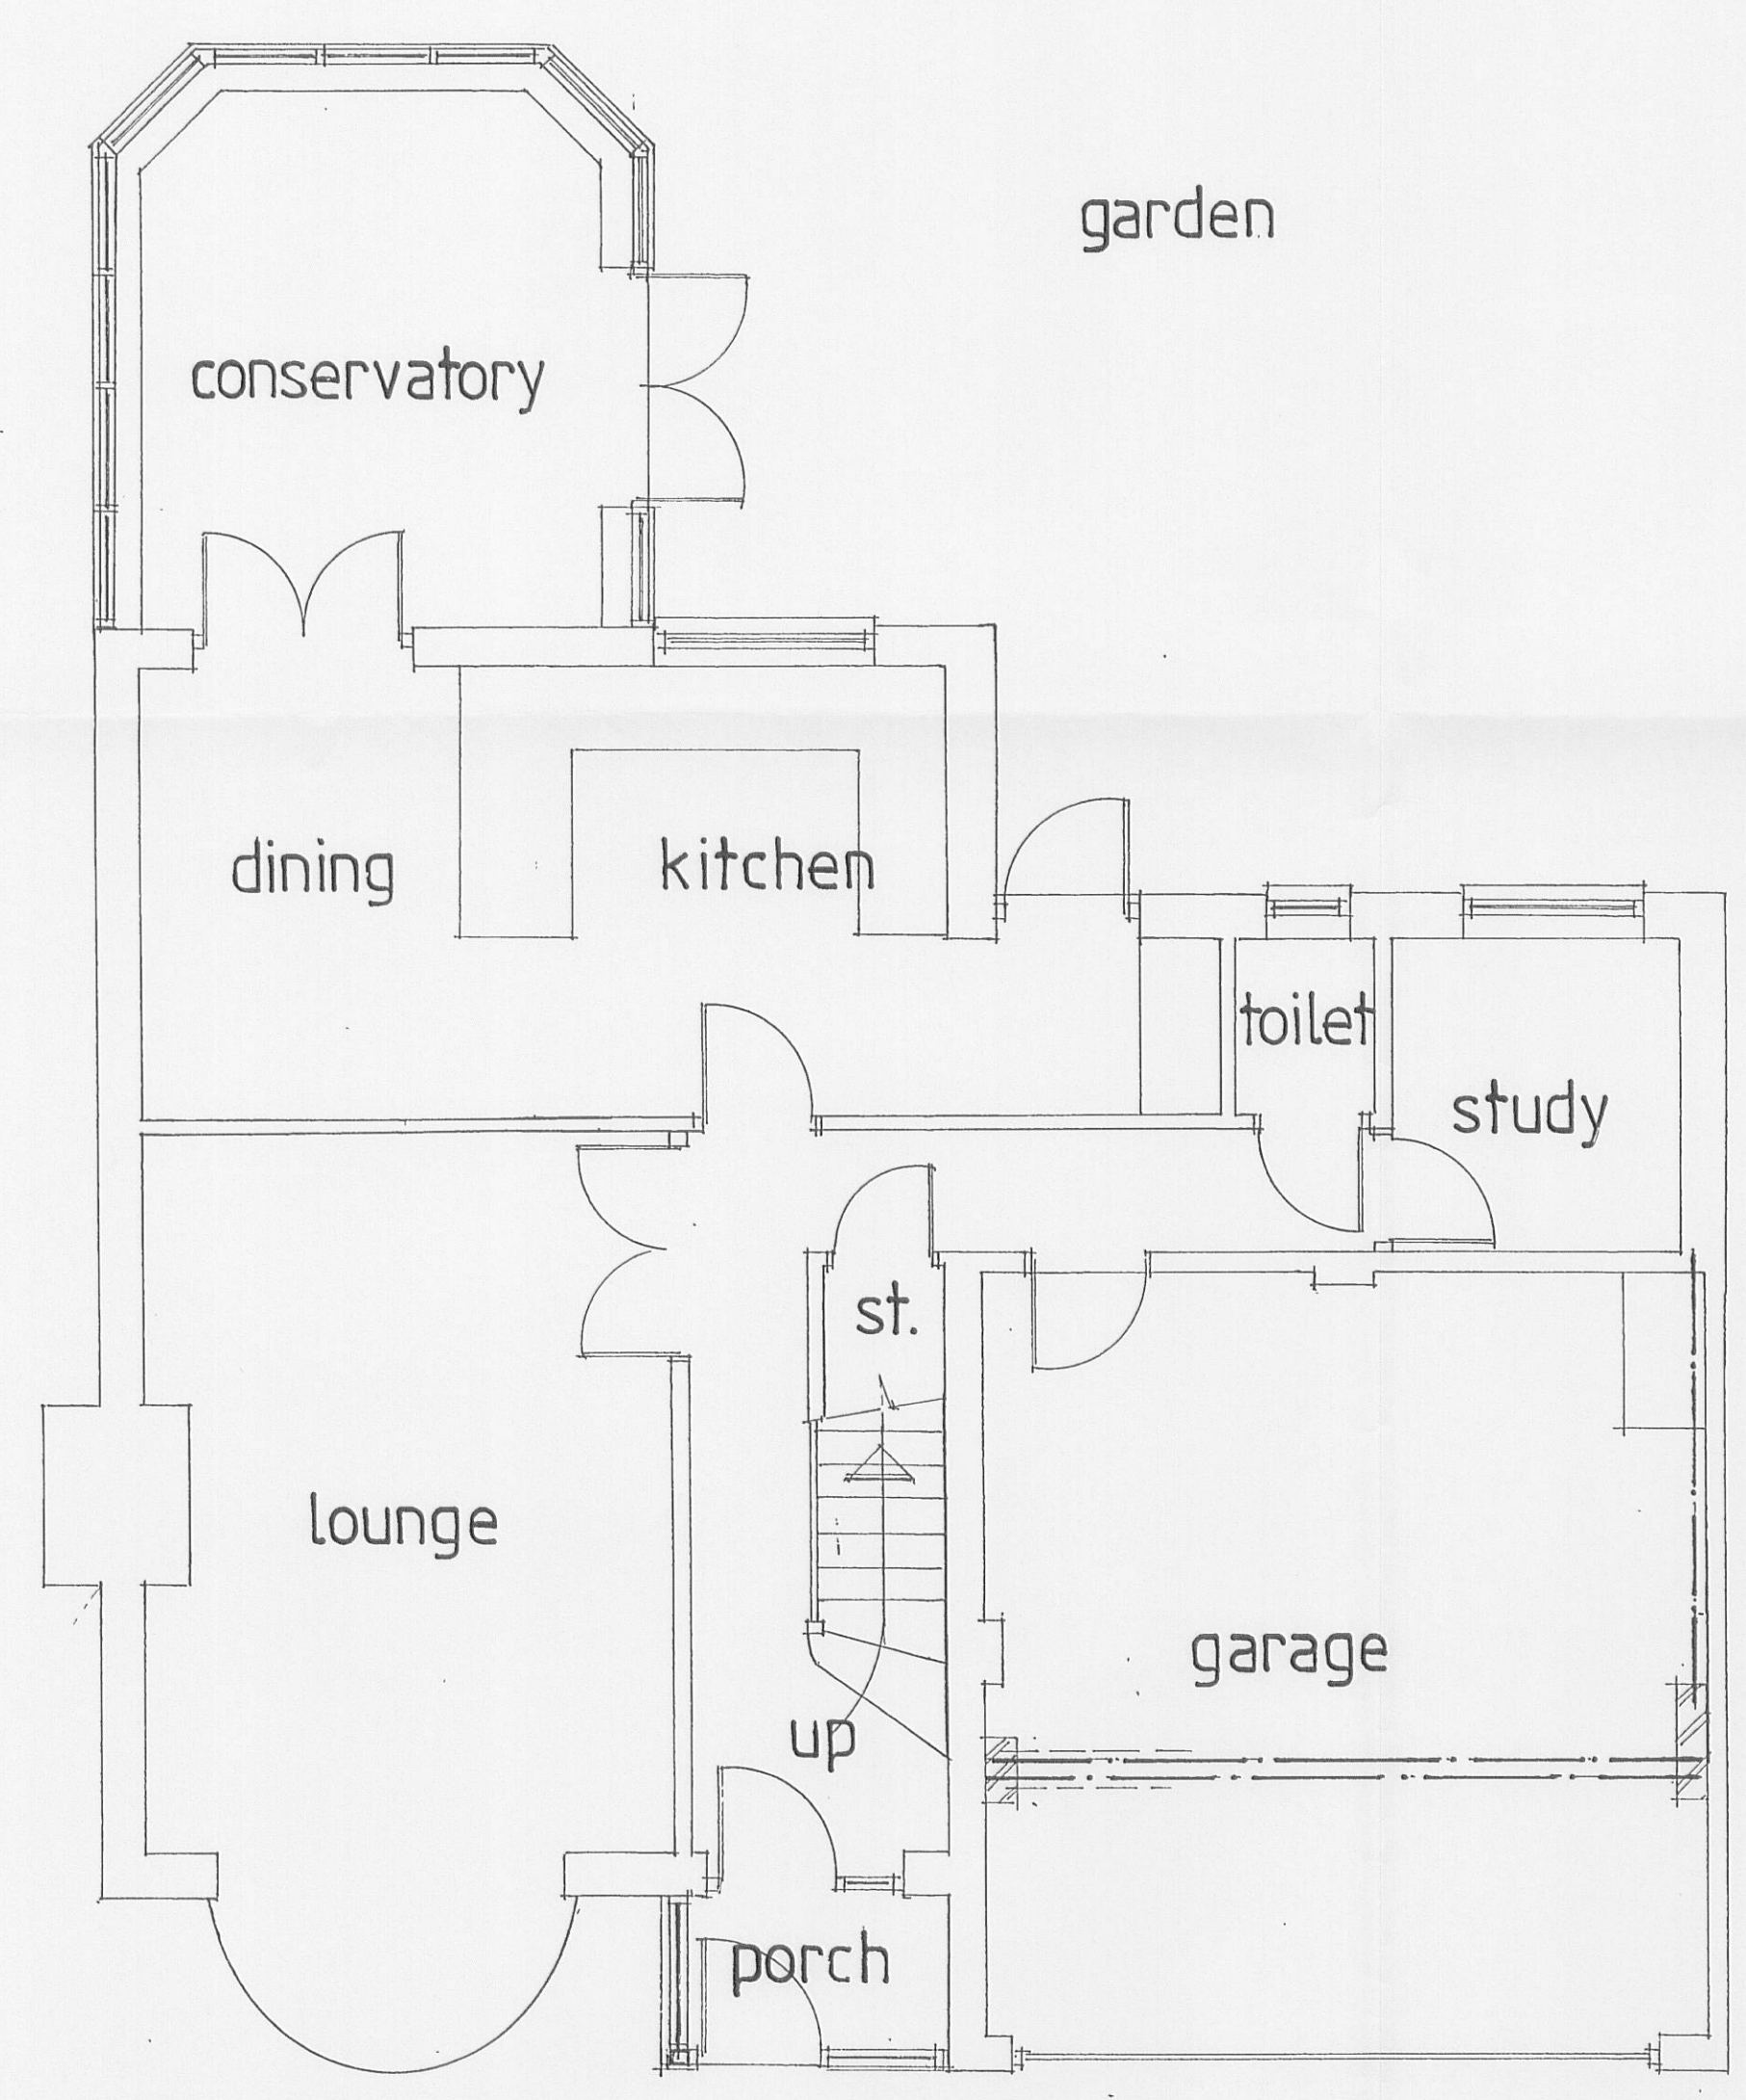


GROUND FLOOR PLAN

drive

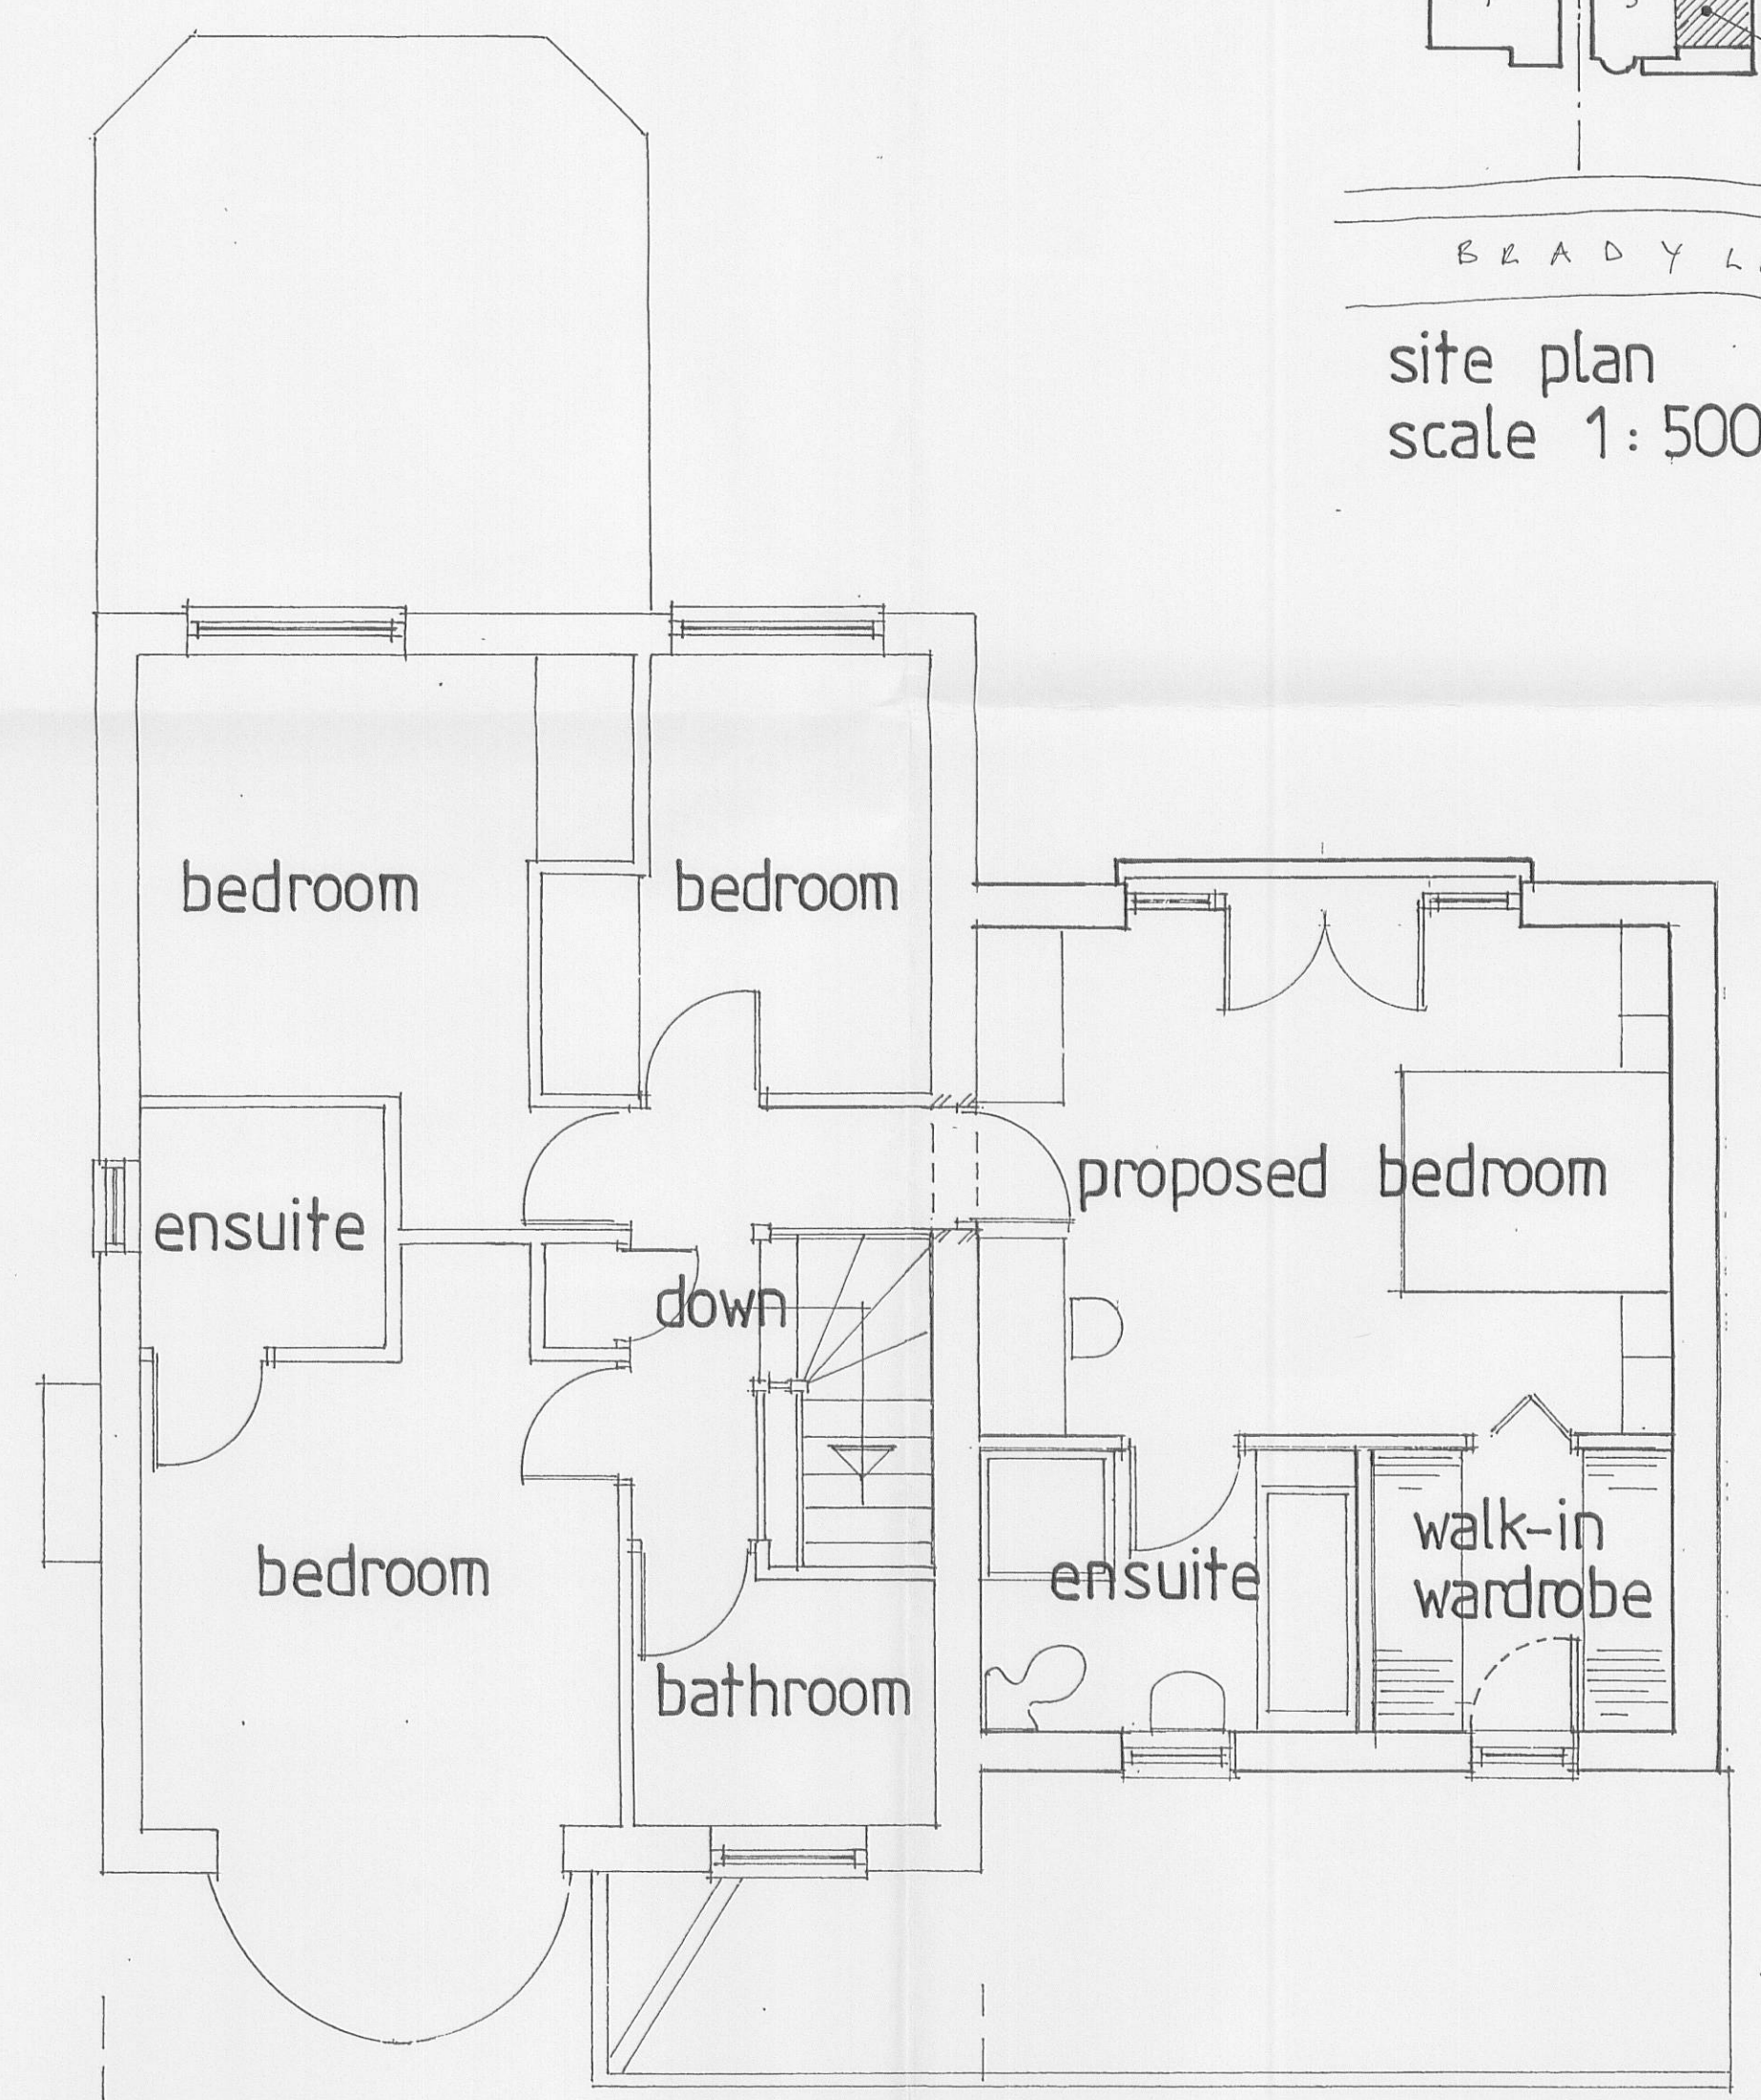

FIRST FLOOR PLAN

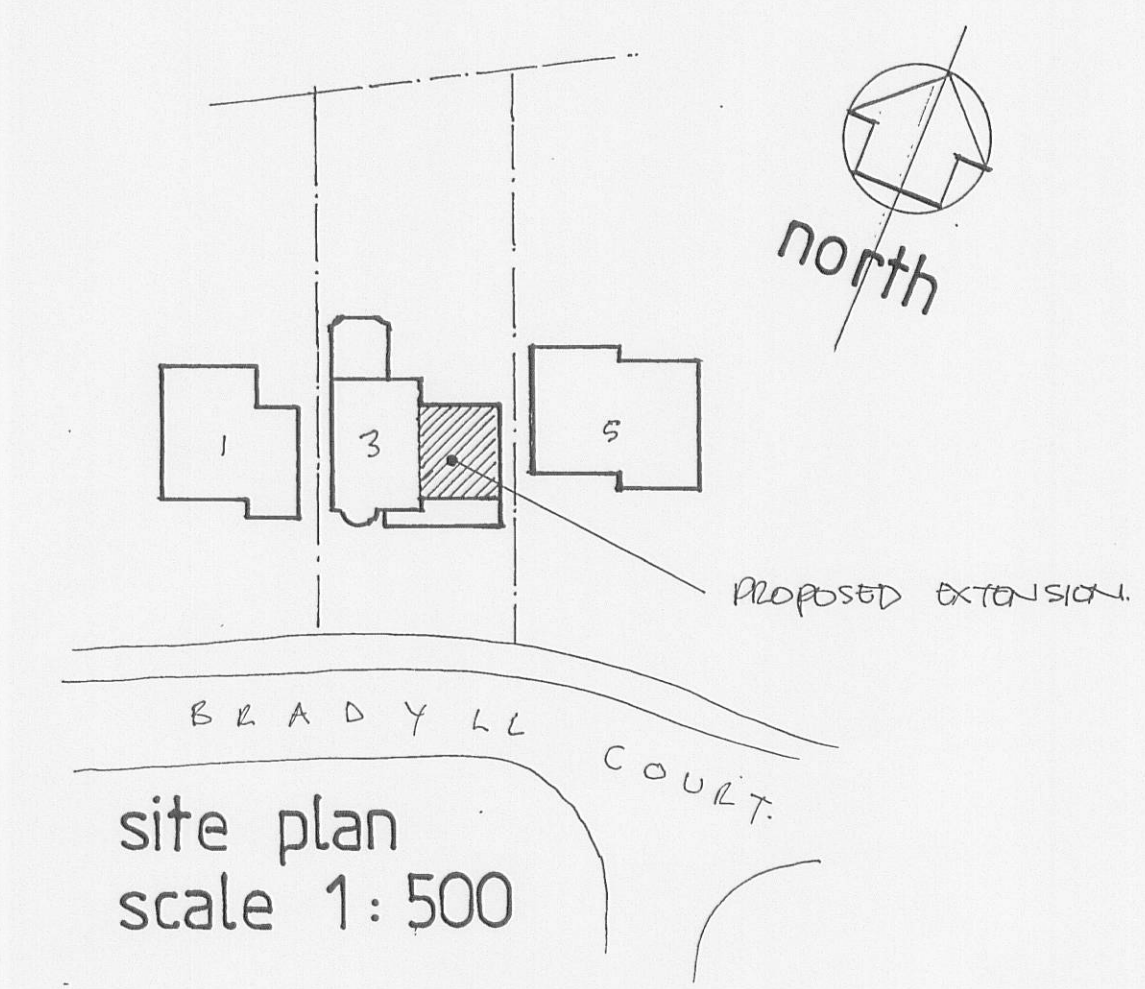

equal
(approx 6.0m)

32 01008 48P

DRAWN BY - PETER J. HOLGATE.