

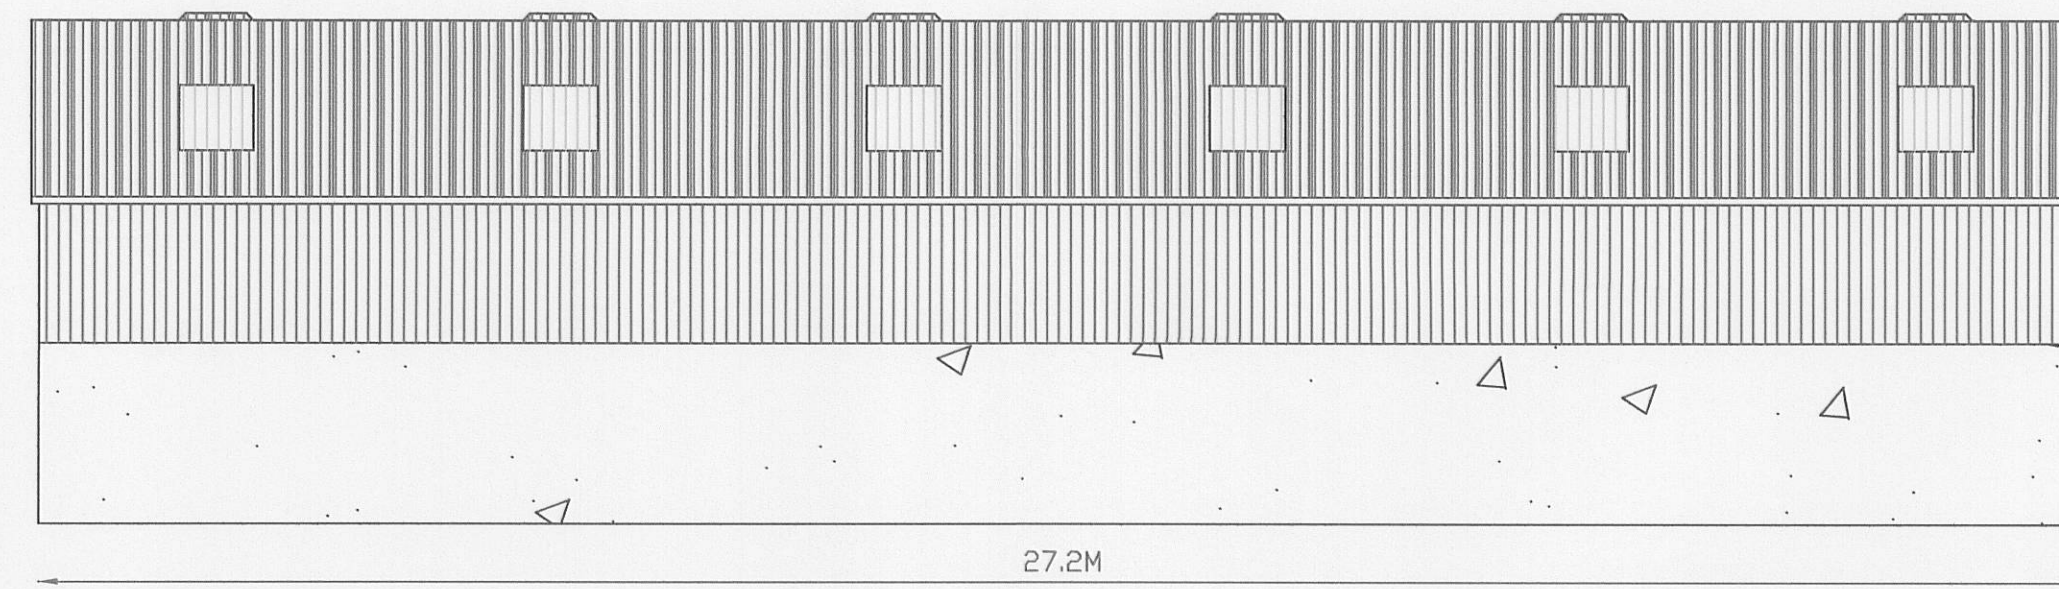



Materials:- Roof Eternit Farmscape Profile 6 Cement Fibre Sheets in Dark Gray, Upper walls to be constructed from Tanalized Timber Yorkshire Boarding and Lower Walls to be Constructed From Concrete Stock Panels

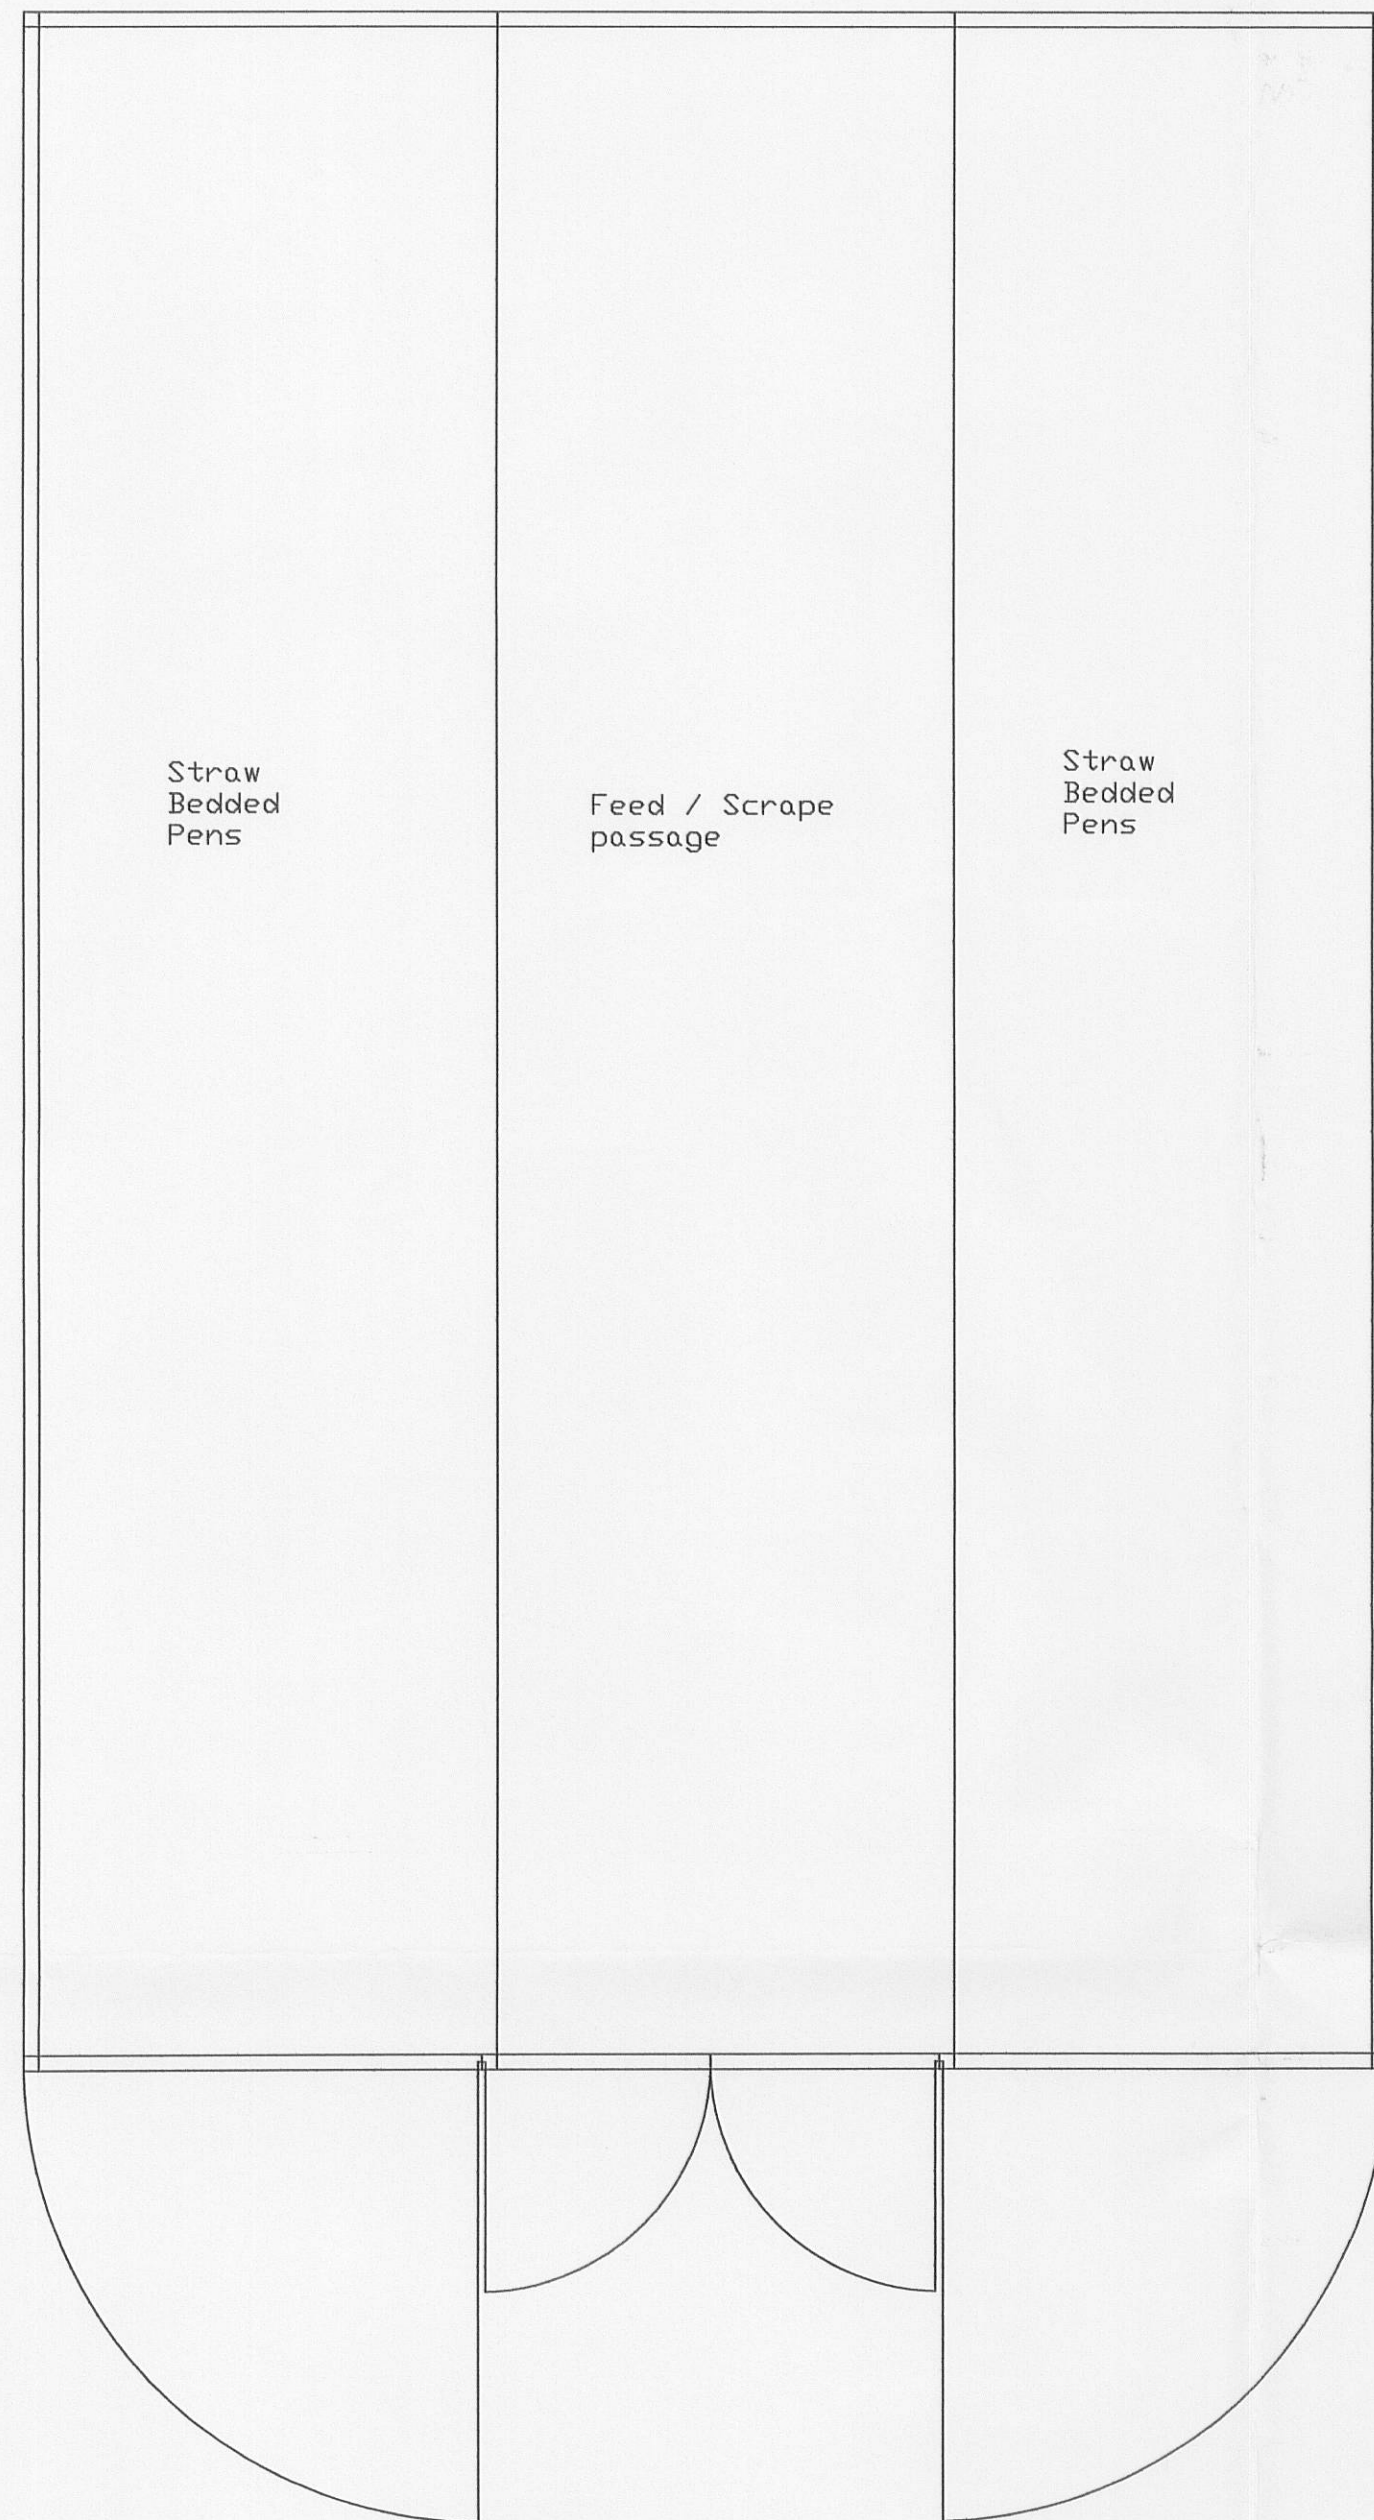


Proposed Northern West Elevation

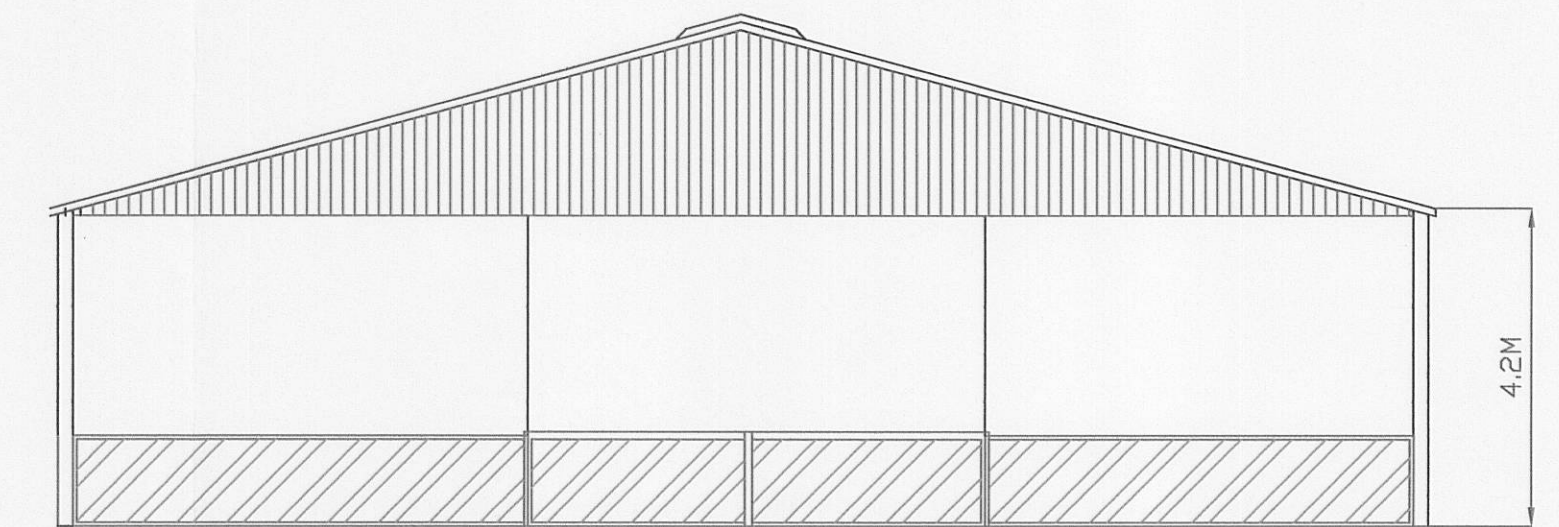

Proposed South Western Elevation

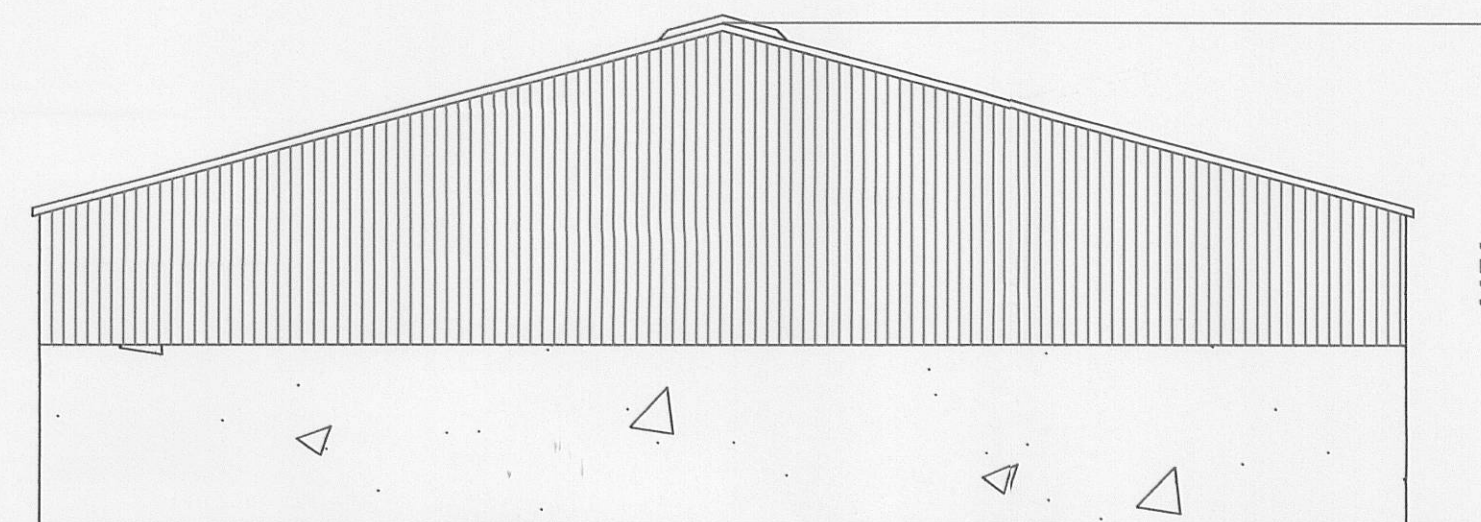


Proposed North East Elevation

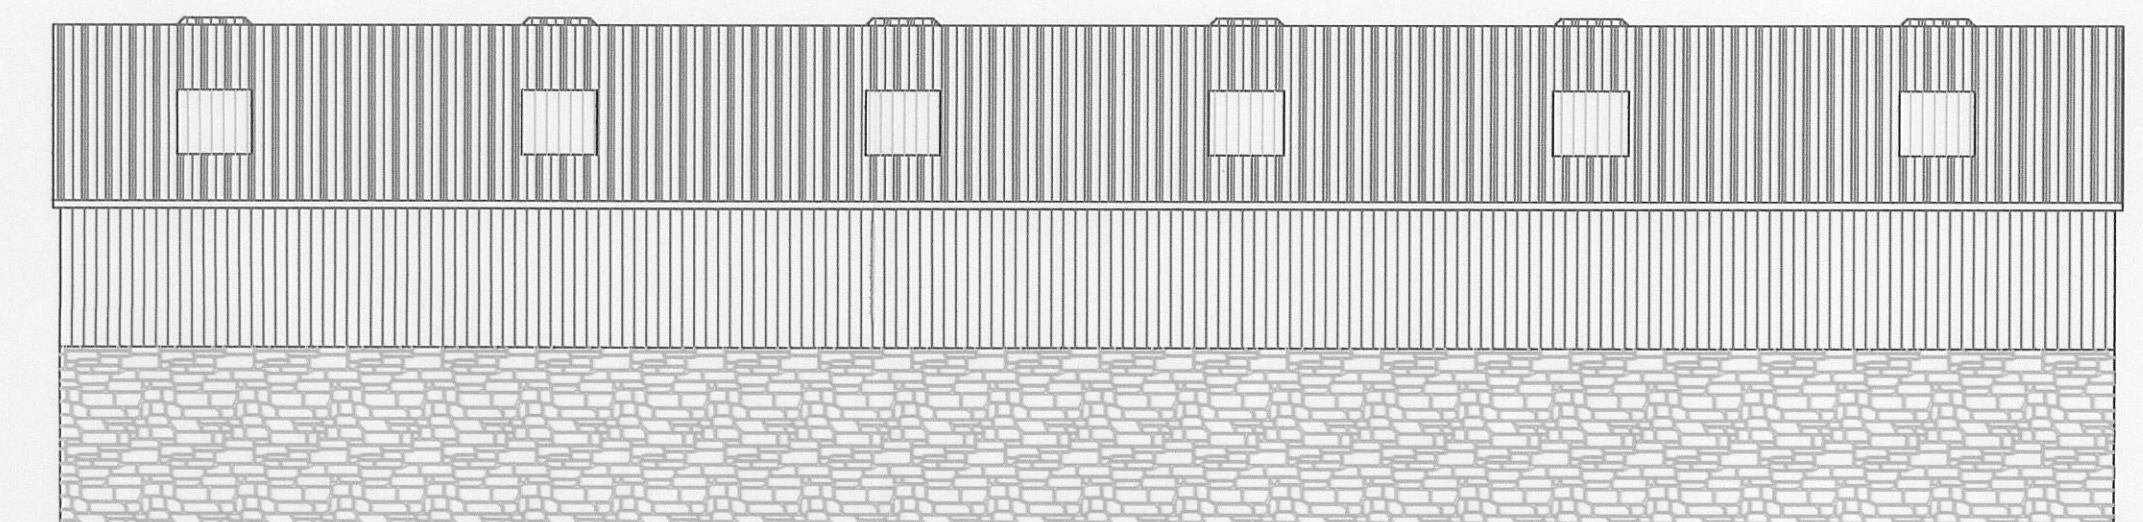

Proposed South East Elevation



AMENDED PLANS RECEIVED
DATE 04/03/11

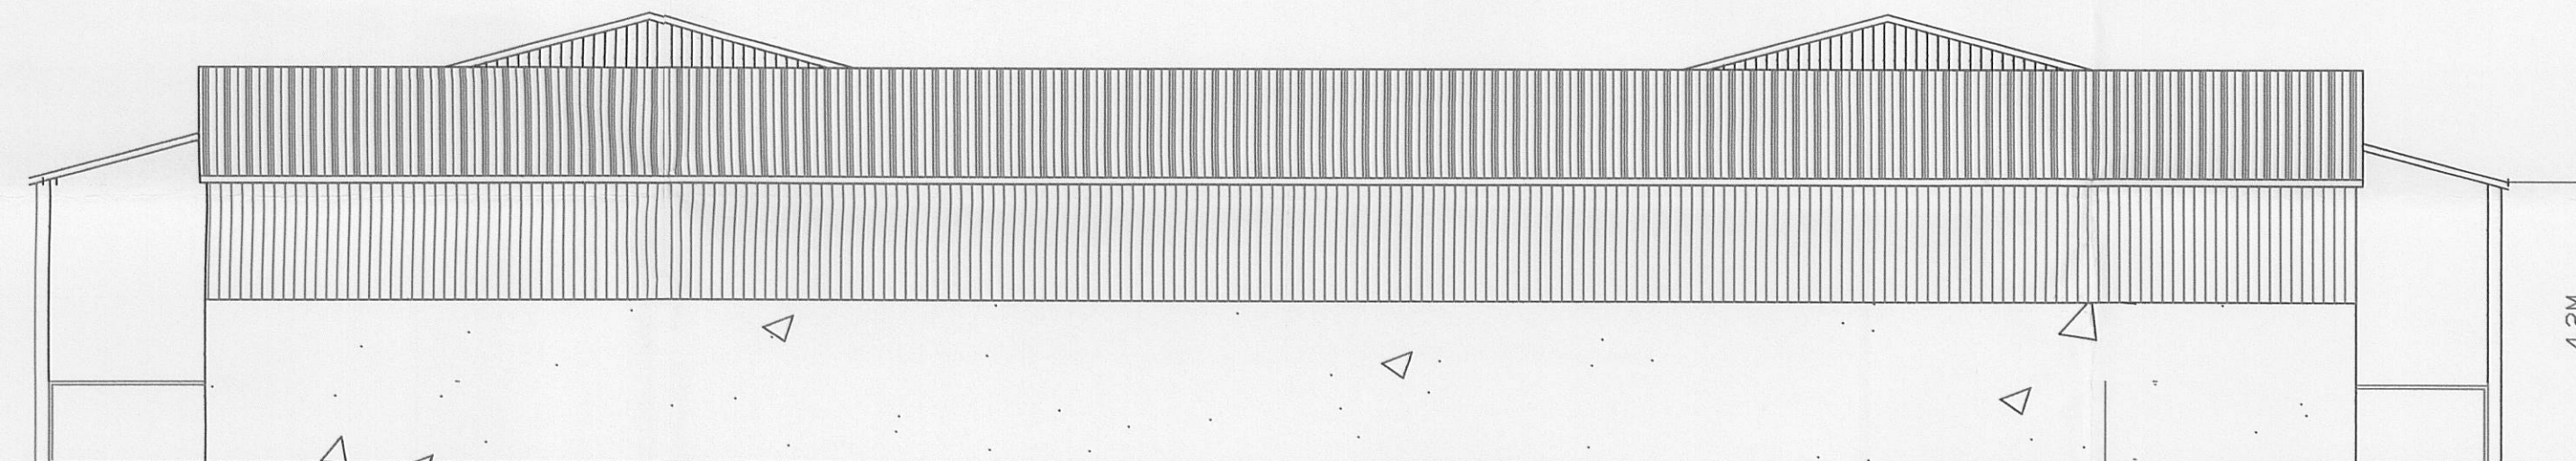

Elevations showing phase 2 and 3 being obscured by phase 1

3201008857

3201008857

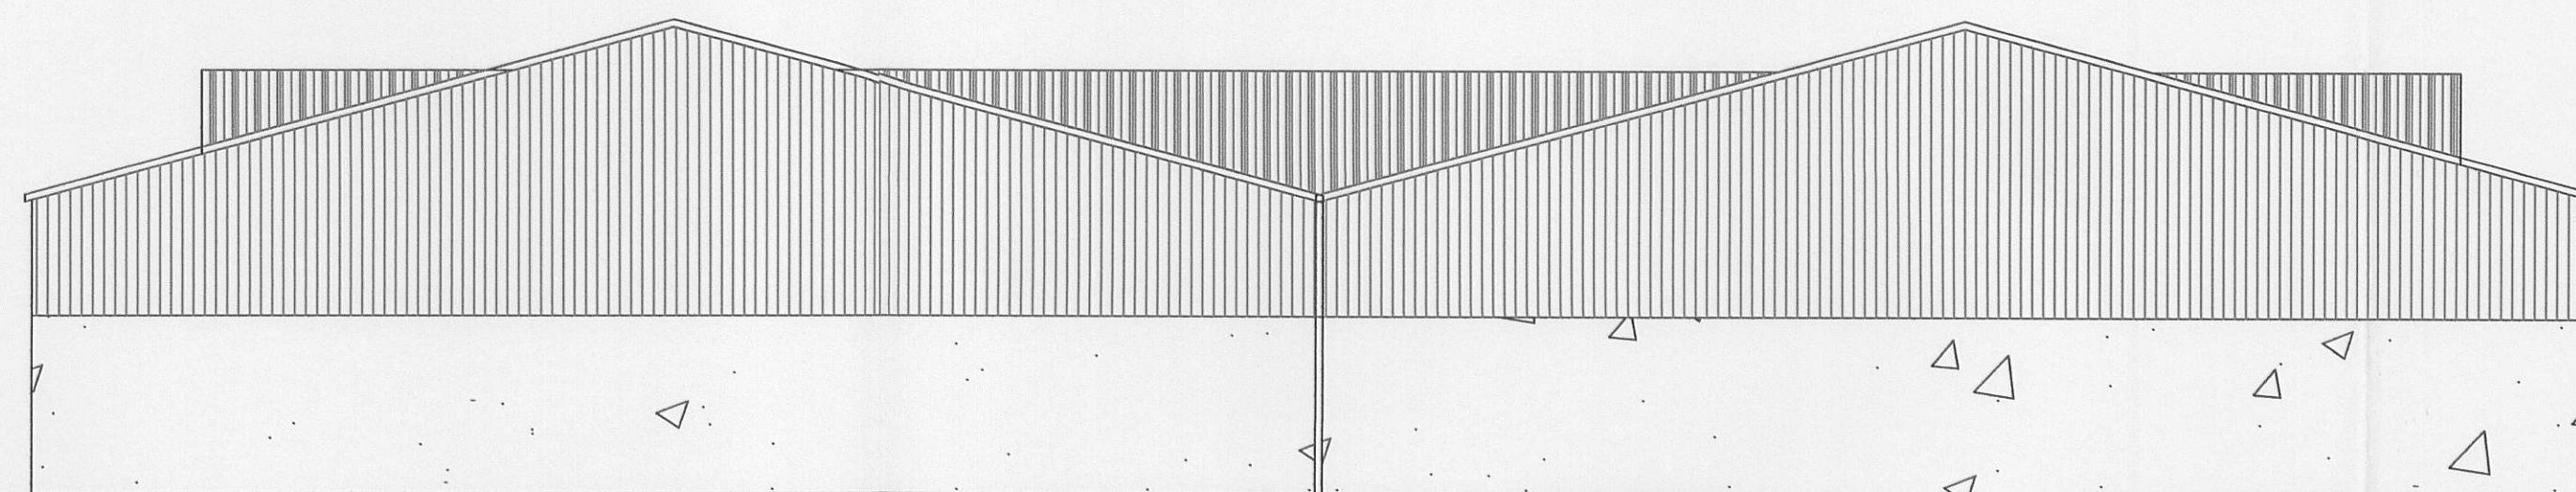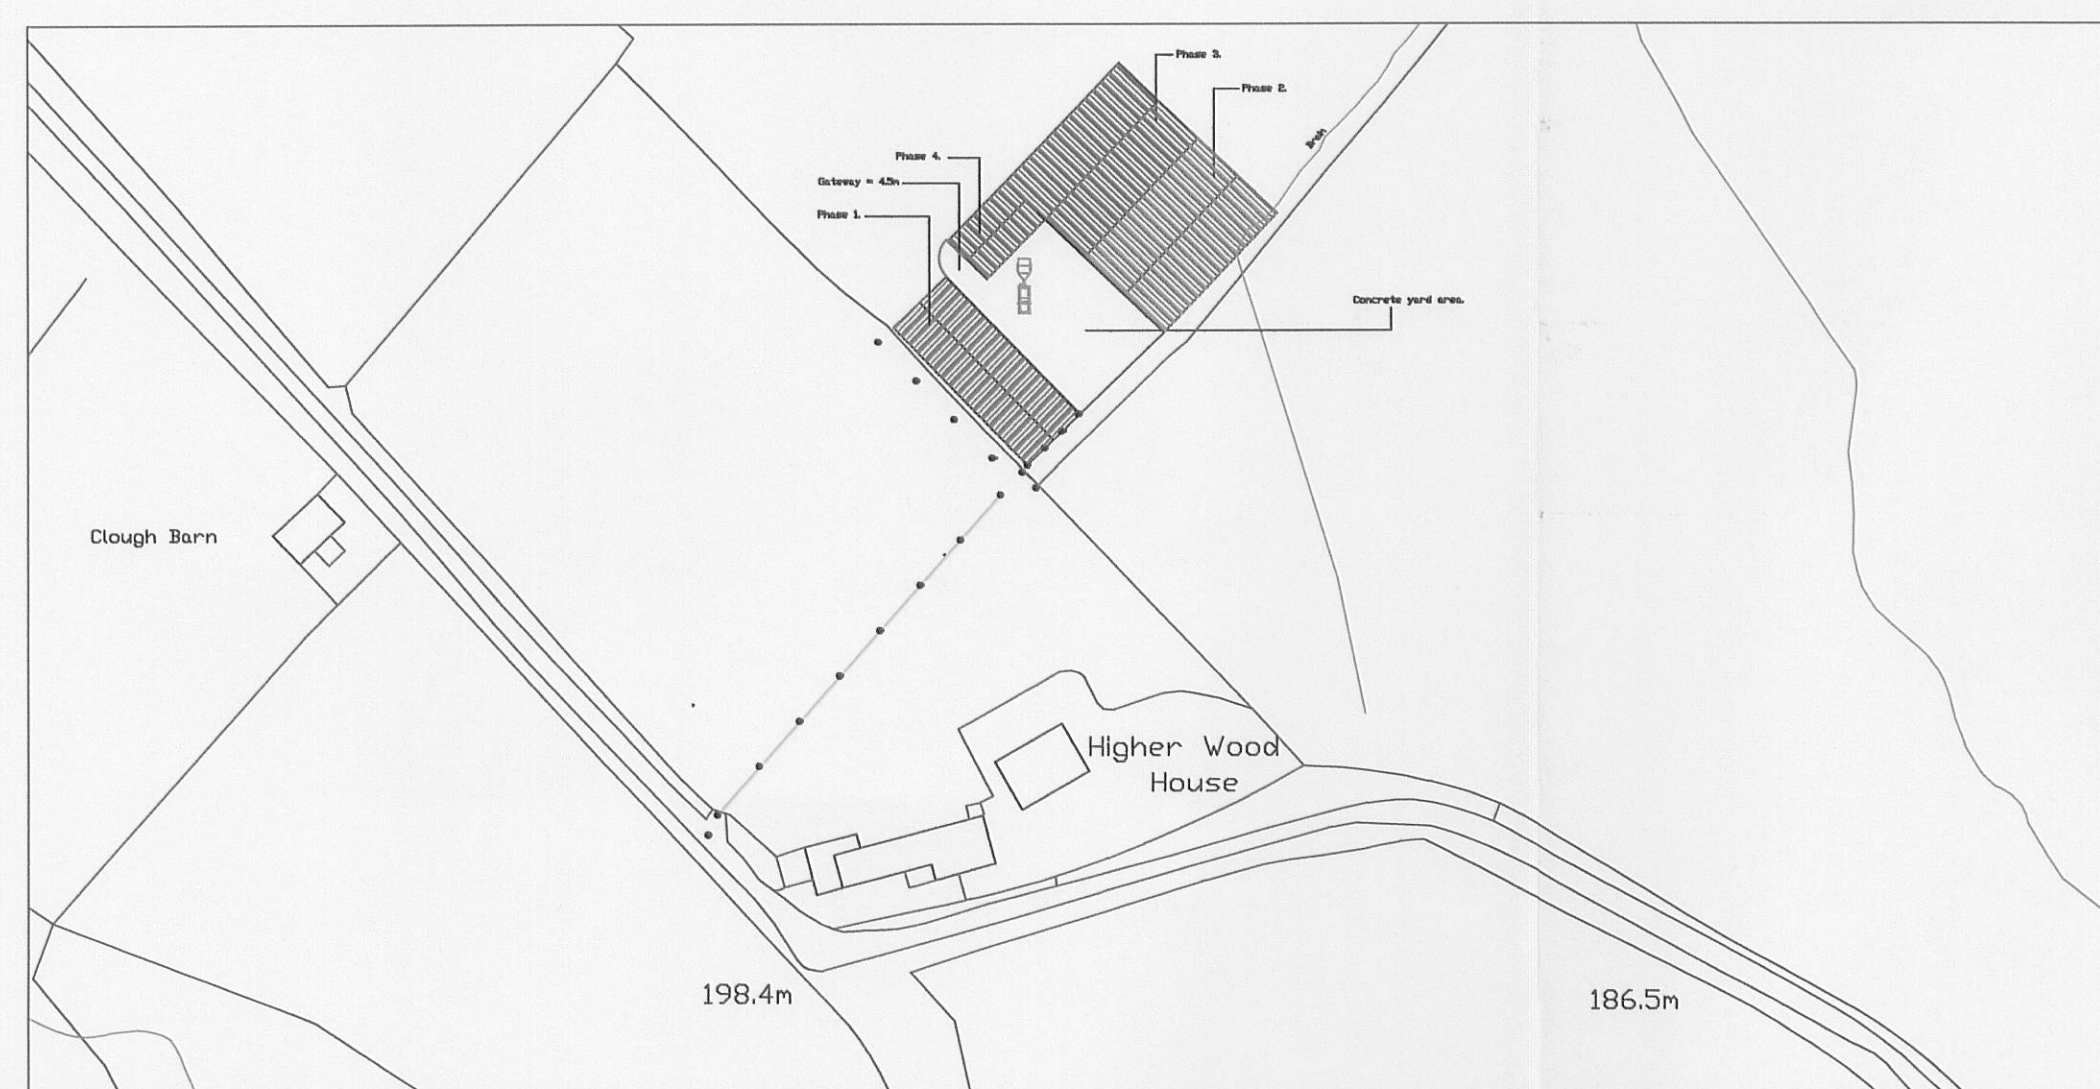


Rear Elevation of phases 2 and 3 showing phase 1 to the rear

AMENDED PLANS RECEIVED
DATE 04/03/11

HIGHER WOOD HOUSE FARM, WOODHOUSE LANE, SLAIDBURN, BB7 3AH

Metres
0 10 20 30 40 50
1:1250

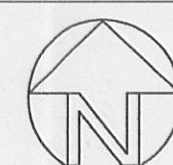

Drawn By
Julia Pye
Hill Crest Farm
Chipping
Preston
Lancashire
PR3 2NP
Tel:- 01995 61878
0771 265 8436
email:- juliapye1@hotmail.com

CLIENT: Mr A Rigby

PROJECT: Phase 2 of a 4 Phase Application
for the erection of an agricultural building
for the housing of Livestock

LOCATION: HIGHER WOOD HOUSE FARM,
WOODHOUSE LANE, SLAIDBURN, BB7 3AH

DATE: 11th October
2010
DWG NO. JP/AR/3311/4
SCALE: 1:100 & 1:200
AMEND - C