


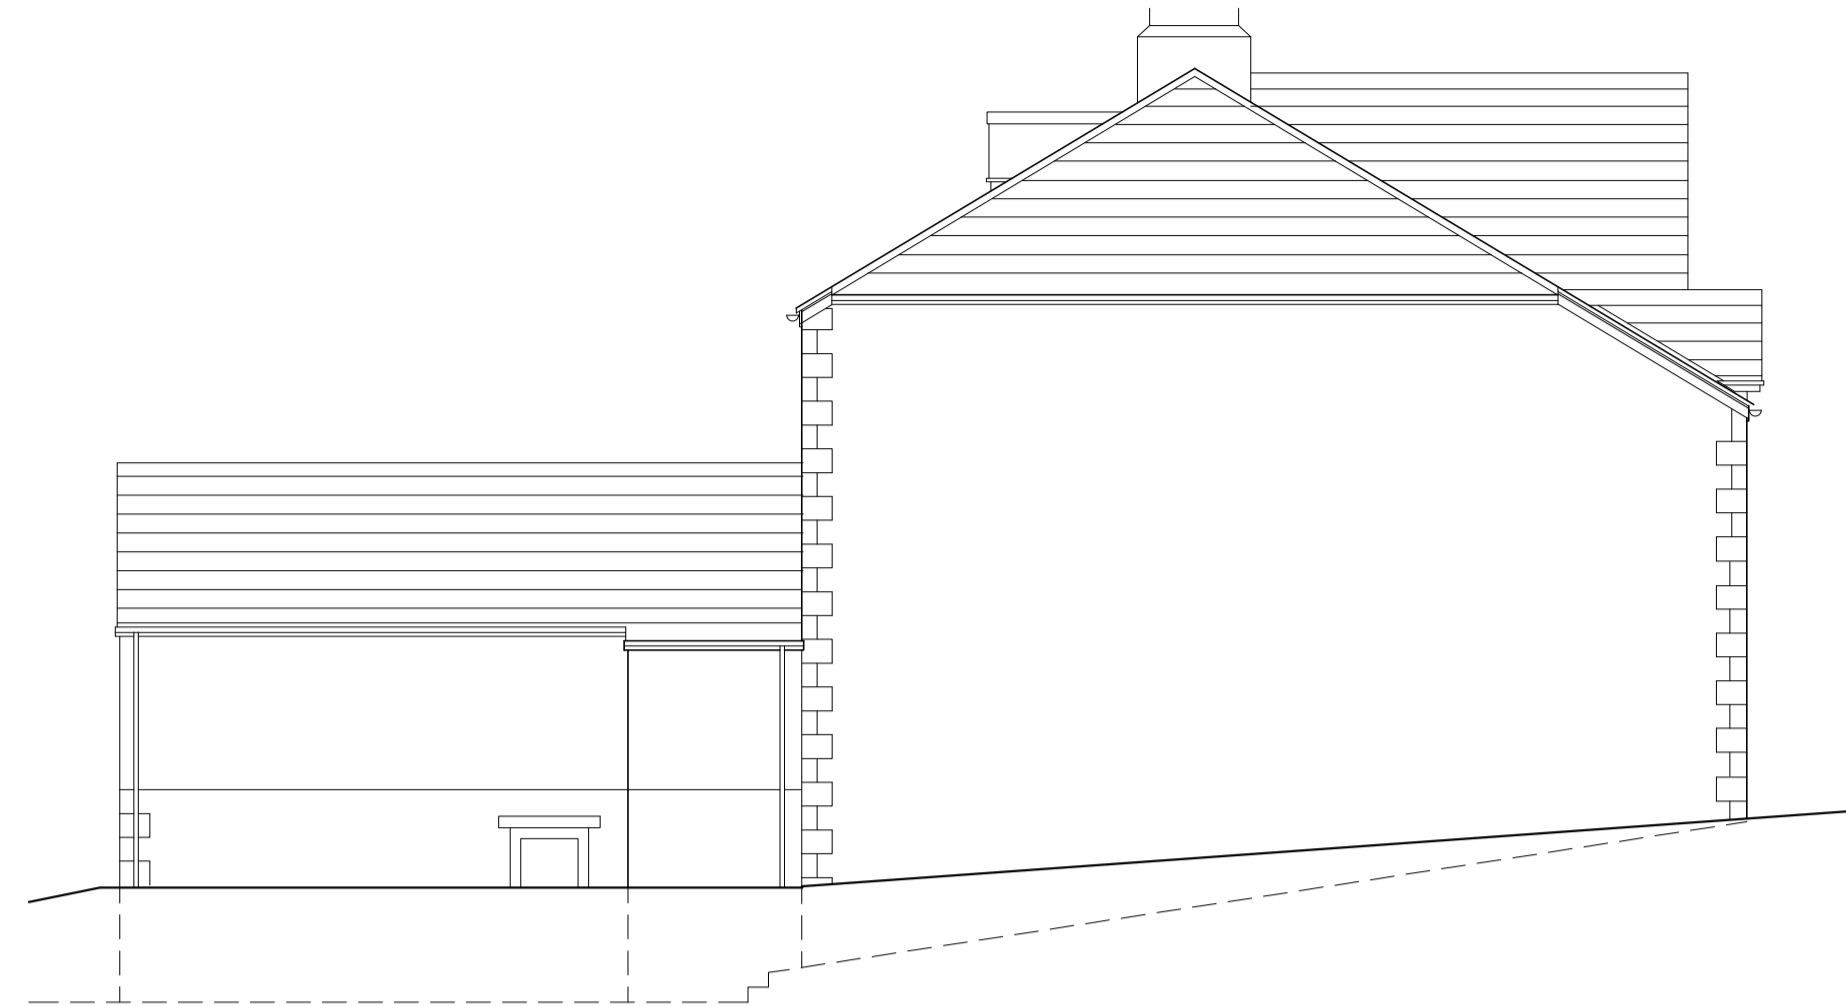

North West Elevation



South West Elevation



South East Elevation



North East Elevation

Revisions:

Ratcliffe Architectural Services **RAS**
 Chartered Architectural Technologist
 6 Sandybeds Close • Accrington • Lancs • BB5 2XG
 Tel: 07787 175223
 Email: mra.services@btinternet.com

job:
 Proposed Dormer Extension,
 High Brake House
 Chatburn Road
 Clitheroe
 client:
 Brierley Care Ltd

drawing:
 Existing Elevations

scale: (@ A1)	drawn:	date:
1:100	MR	Aug 2015
checked:		date:
job no:	dwg no:	rev:
RA110	101	