

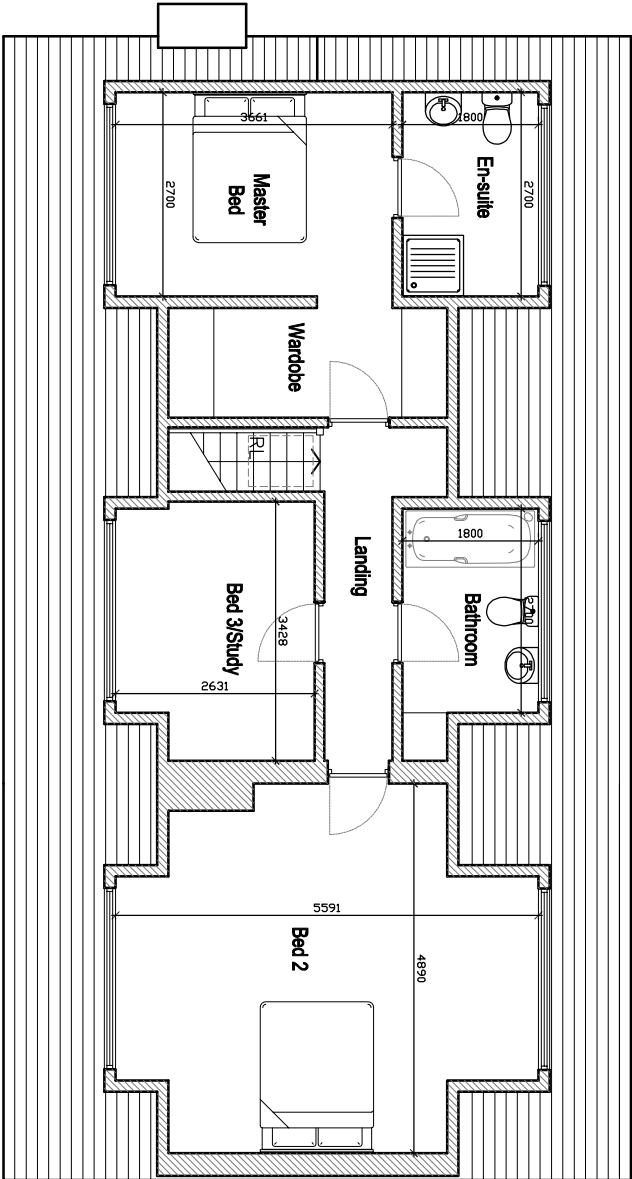


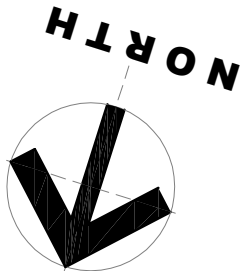

PROPOSED FIRST FLOOR PLAN

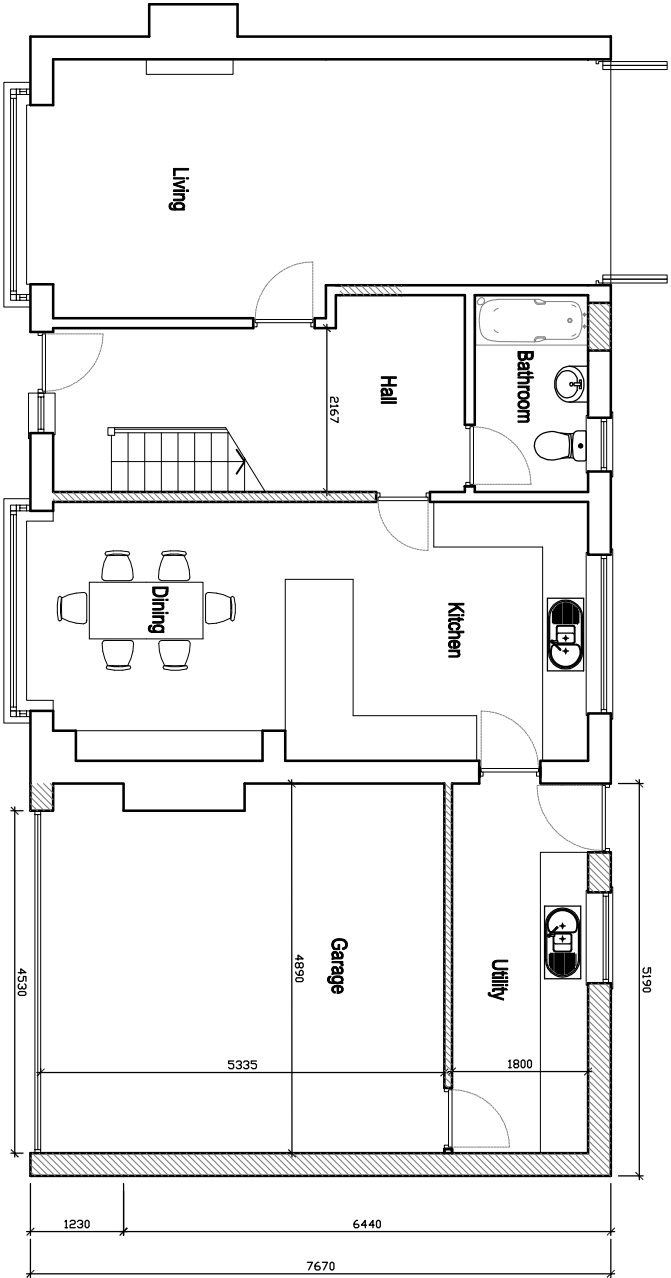


PROPOSED GROUND FLOOR PLAN


qww+q architects The Annex Lowerfold Farm Oswaldtwistle B854DA Tel: 01254 485848 Email: info@qww-architects.com Web: www.qww-architects.com Architects Registration Board	Client	MR_M_SEERY	Scale	1:100	Sheet Size	A3	Job Number	21-001	Drawn By	AW	Checked	AW
	Project	3_MOOR_FIELD WHALEY	Drawing Title	PROPOSED_FLOOR_PLANS	Drawing Status	PLANNING	Drawing Number	PL/06	Revision	F	Final Issue	AUG_2021

©qww+q architects Ltd 2020 | This Drawing is to be used in conjunction with all other project associated drawings and information. Do not scale from this drawing. Reproduction of this drawing without prior written permission is prohibited. No drawing is copyright if it is a copy of a drawing of another person's work.


- MATERIALS
1. GREY CONCRETE ROOF TILES
 2. BRICKWORK
 3. SMOOTH CEMENT RENDER
 4. GREY UPVC WINDOWS/DOORS
 5. LARCH CLADDING

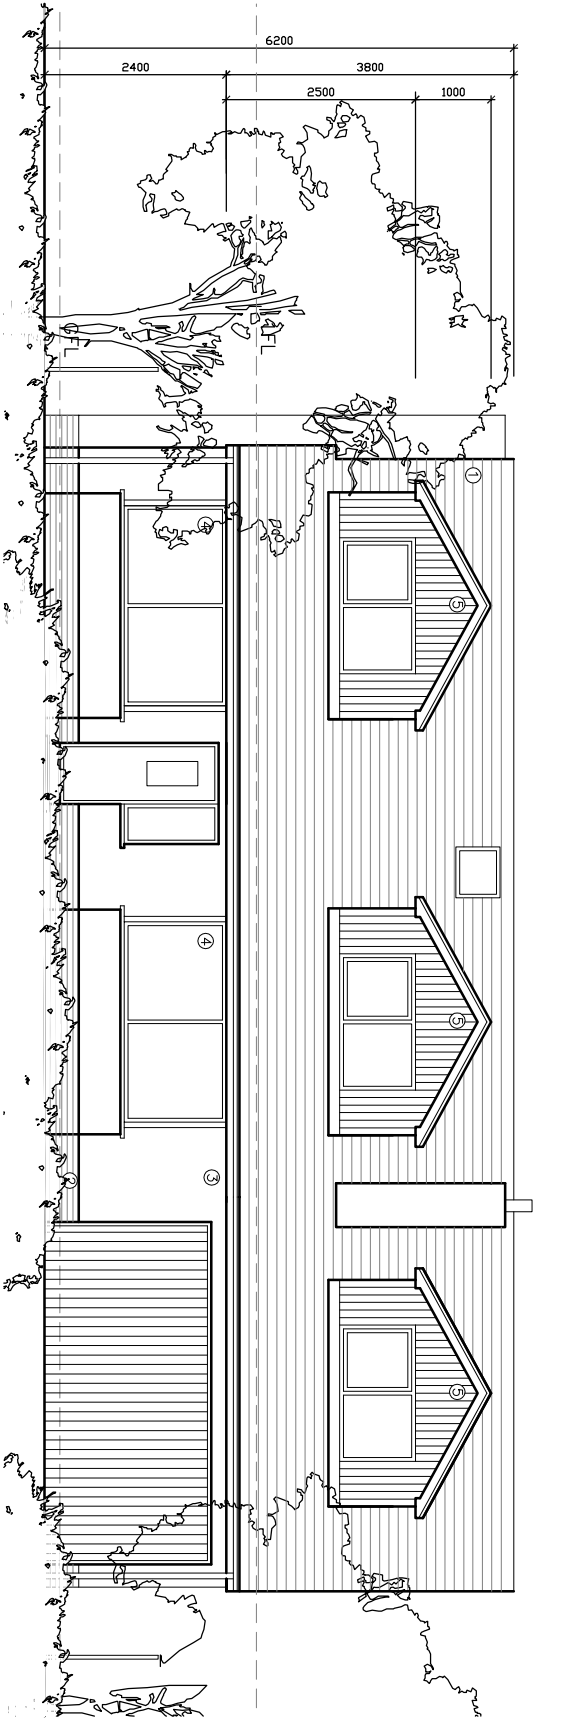


PROPOSED EAST ELEVATION (1)

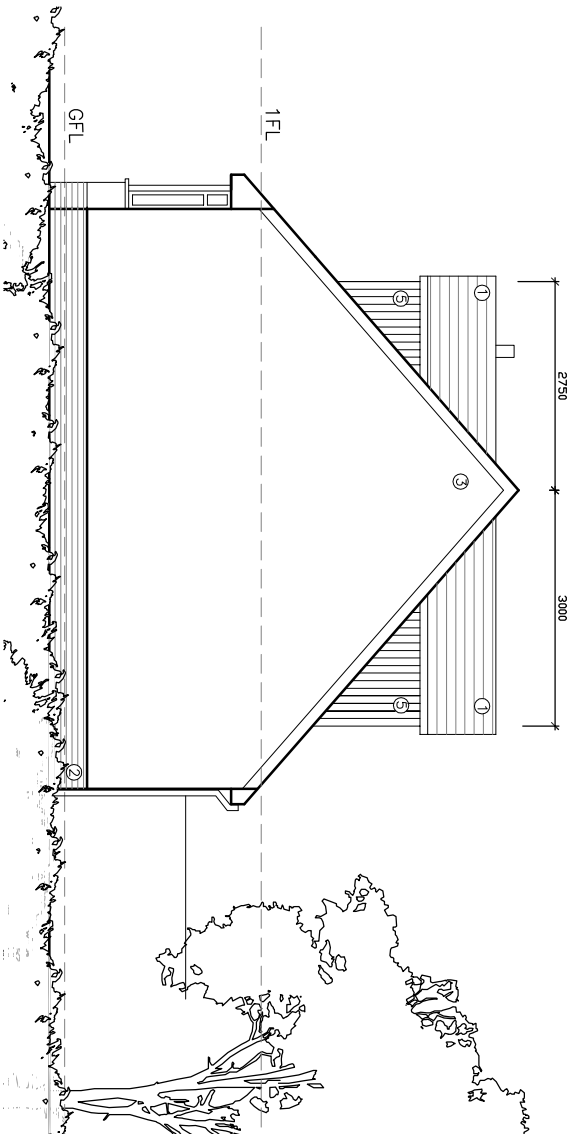

PROPOSED NORTH ELEVATION (2)

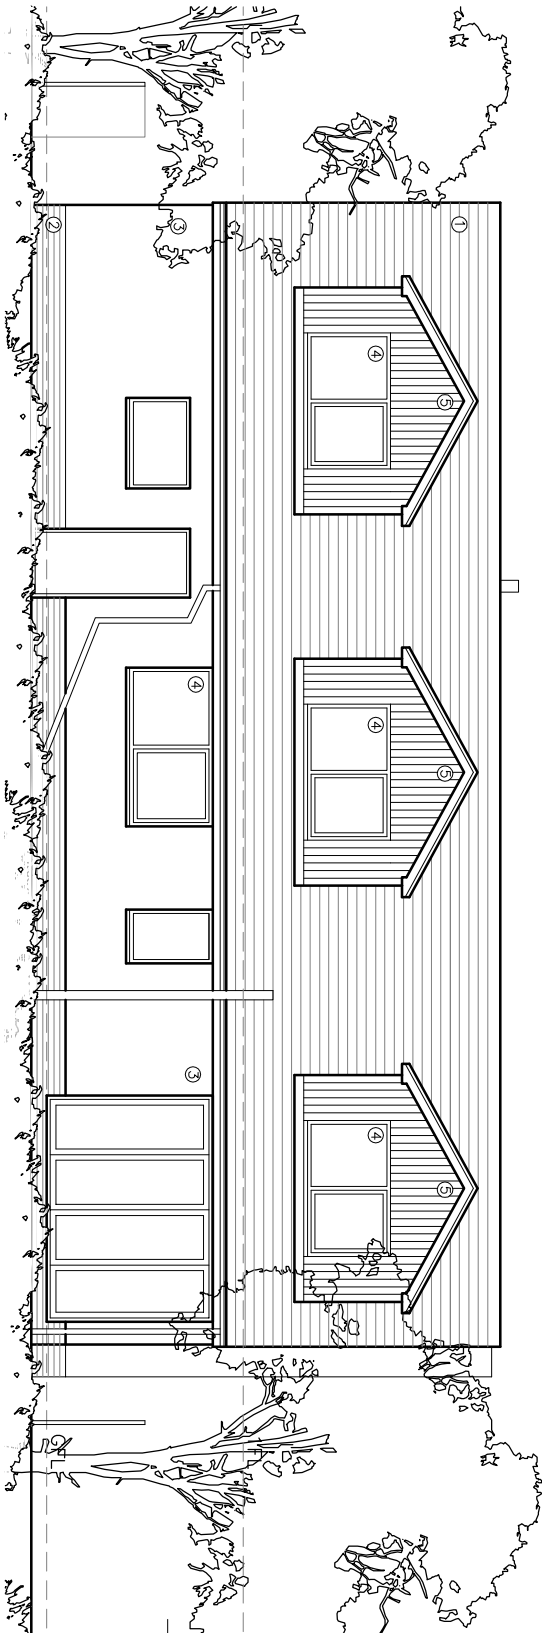


PROPOSED WEST ELEVATION (3)

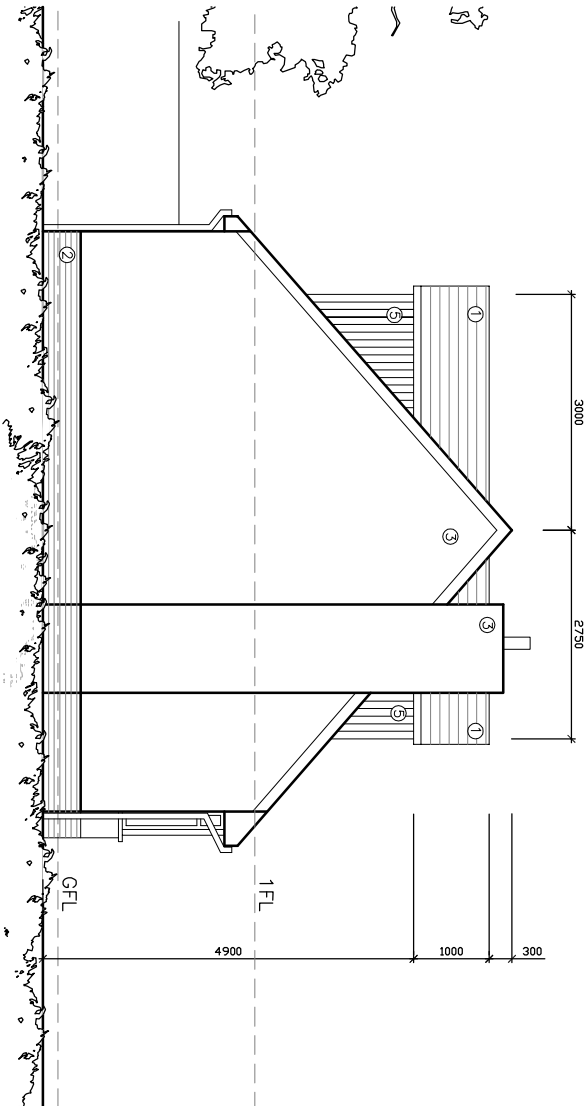


PROPOSED SOUTH ELEVATION (4)

©QW+Q architects Ltd 2020 | This Drawing is to be used in conjunction with all other project associated drawings and information. Do not scale from this drawing. Reproduction of this drawing without prior written permission is prohibited. No liability is accepted for any errors or omissions. This drawing is copyright of QW+Q architects, Ltd.

QW+Qarchitects The Annex Lowerfold Farm Oswaldtwistle B554QA Tel: 01254 483648 Email: info@qw-architects.com Web: www.qw-architects.com Architects Registration Board			Client MR_M_SEERY	Scale 1:100	Sheet Size A3	Drawing Status PLANNING	Job Number 21-001	Drawn By AW	Checked AW
Private Residential Housing Commercial Conservation Domestic			Project 3_MOOR_FIELD WHALEY	Drawing Title PROPOSED_ELEVATIONS			Drawing Number PL/07	Revision H	Final Issue AUG_2021

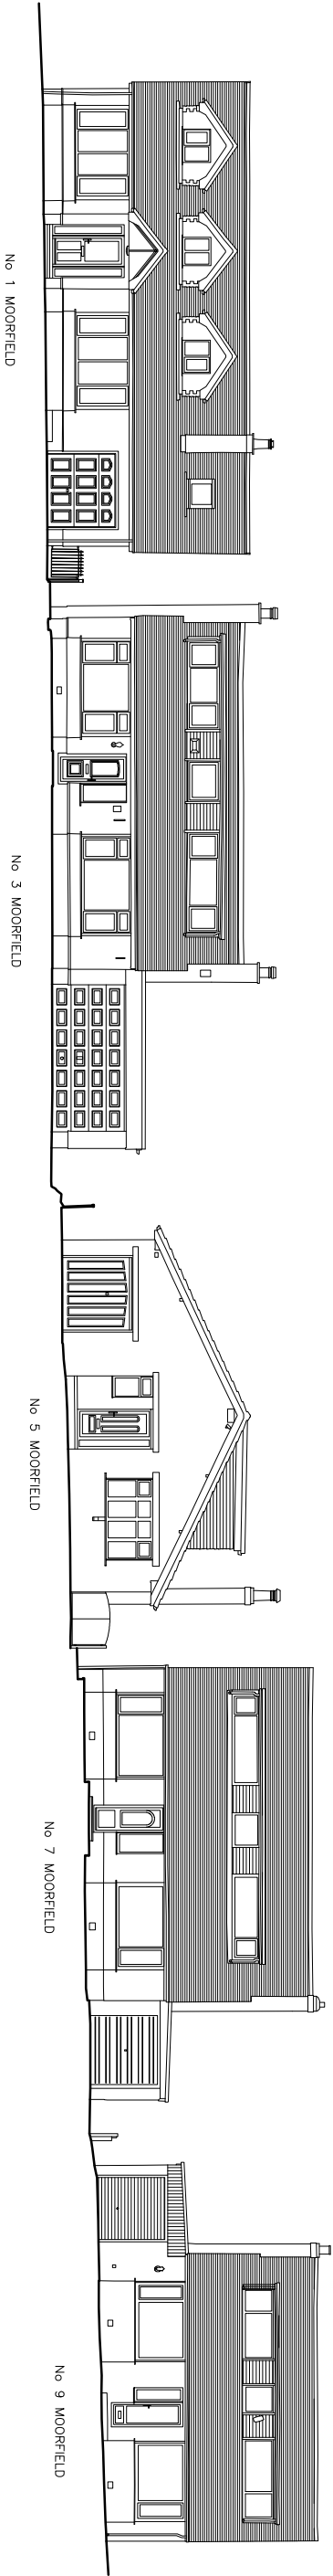

EXISTING STREET SCENE

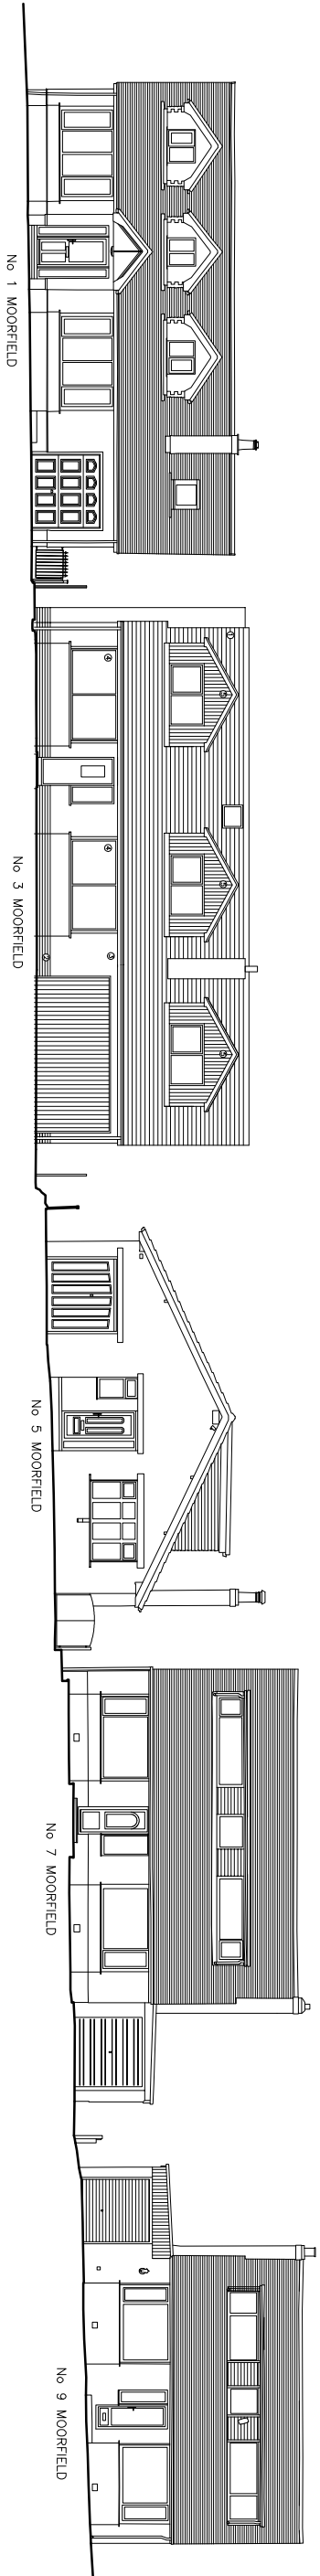

PROPOSED STREET SCENE

©2021 QW+Q architects Ltd 2020 | This Drawing is to be used in conjunction with all other project associated drawings and documents. Do not scale from this drawing. Reproduction of this drawing without written permission is prohibited. All rights reserved. No drawing is copyright in the papers of QW+Q architects, Ltd

QW+Q architects Private Residential Housing Commercial Conservation Domestic Tel: 01254 483648 Email: info@qw-architects.com Web: www.qw-architects.com The Annex Lowerfold Farm Oswoldtwistle B854GA Architects Registration Board	Client	MR_M_SEERY	Scale	1:200	Sheet Size	A3	Job Number	21-001	Drawn By	AW	Checked	AW
	Project	3_MOOR_FIELD WHALLEY	Drawing Title	PROPOSED_STREET SCENES	Drawing Status	PLANNING	Drawing Number	PL/08	Revision	F	First Issue	AUG_2021