

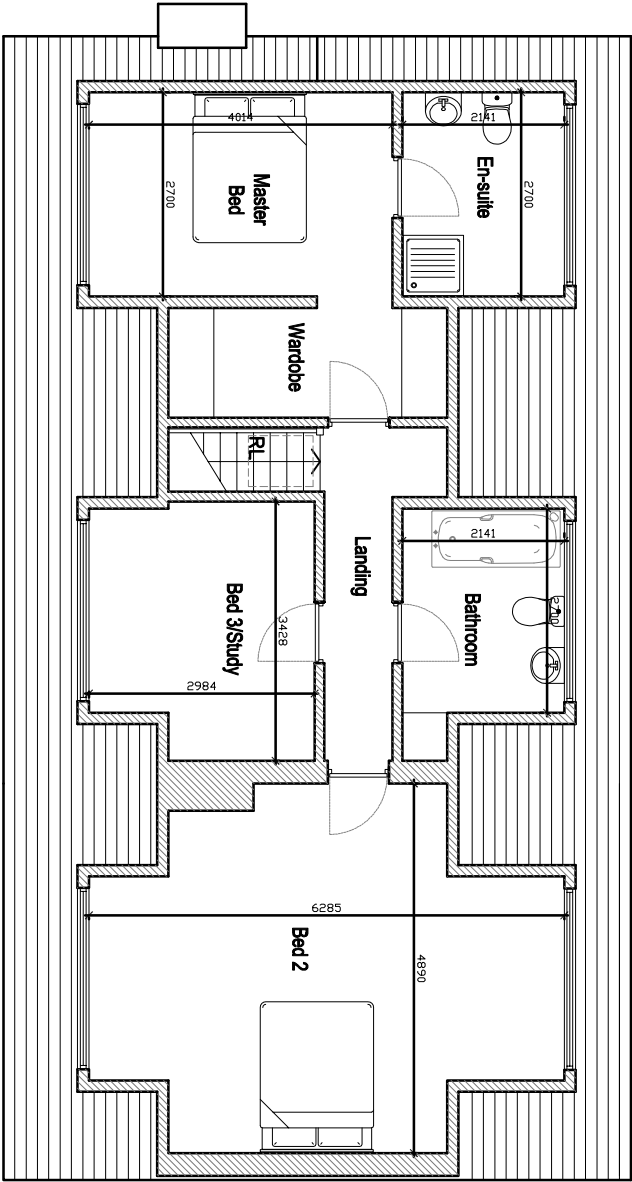


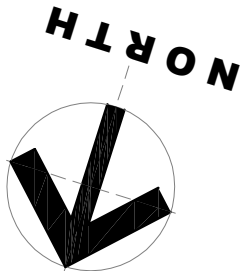

PROPOSED FIRST FLOOR PLAN

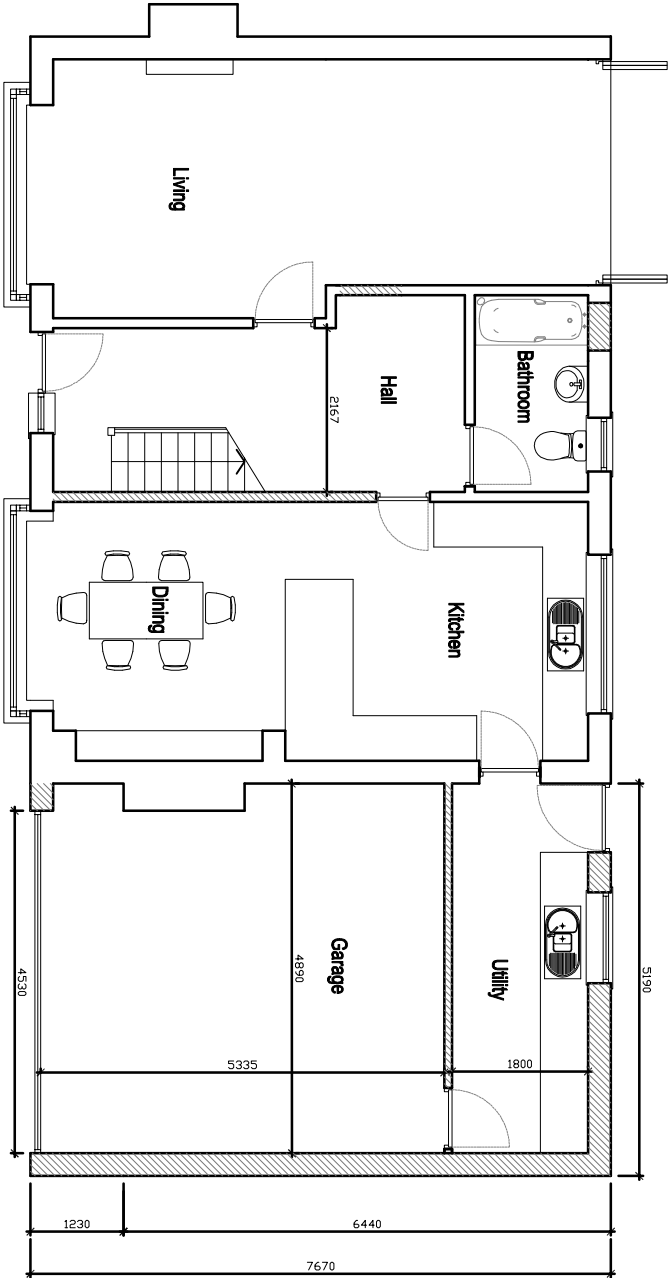

PROPOSED GROUND FLOOR PLAN

qww+q architects The Annex Lowerfold Farm Oswaldtwistle B854DA Tel: 01254 483648 Private Residential Housing Commercial Conservation Domestic Email: info@qww-architects.com Web: www.qww-architects.com Architects Registration Board			Client MR_M_SEERY		Scale 1:100		Sheet Size A3		Job Number 21-001		Drawn By AW		Checked AW	
Project 3_MOOR_FIELD WHALLEY			Drawing Title PROPOSED_FLOOR_PLANS		Drawing Status PLANNING		Drawing Number PL/06		Revision G		First Issue AUG_2021			

©qww+q architects Ltd 2020 | This Drawing is to be used in conjunction with all other project associated drawings and information. Do not scale from this drawing. Reproduction of this drawing without prior written permission is strictly prohibited. No drawing is copyright if it is a copy of a drawing of another person's work.