


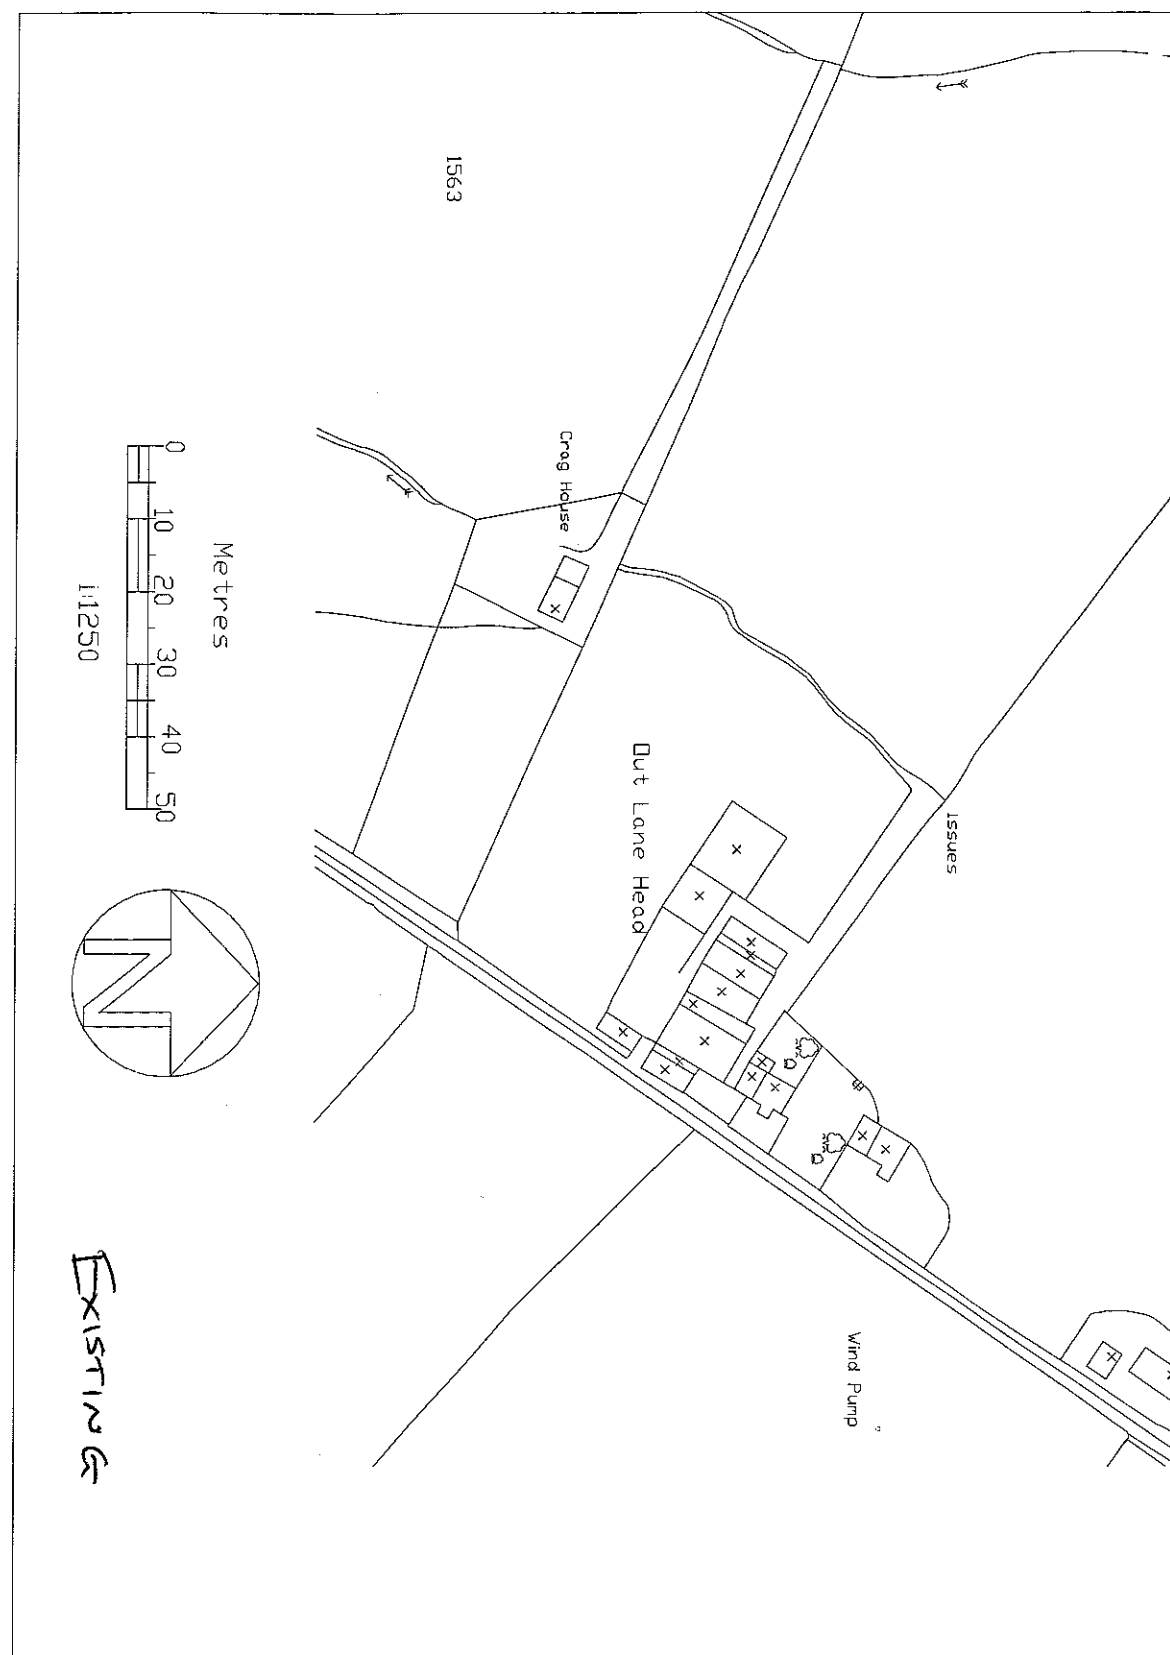

320110004P

AMENDED PLANS RECEIVED
DATE 17/02/11

320110004P

Julia Pye
Hill Crest Farm
Chipping
Wreston
Lancashire
PR3 2NP

CLIENT: Mr Sam Hardman

DATE: 10th January
2010


PROJECT ; Change of Use of Agricultural Barn
to two residential units, including the
demolition of outbuilding to be replaced with
double garage

DWG NO. JP/SH/3310b
SCALE: 1:1250


Tel: 01995 61878
0771 265 8436
Email:
jpye@hotmail.com

LOCATION: Barn Adjacent Outlane Head
Farm, Out Lane, Chipping, PR3 2NP


LOCATION PLAN

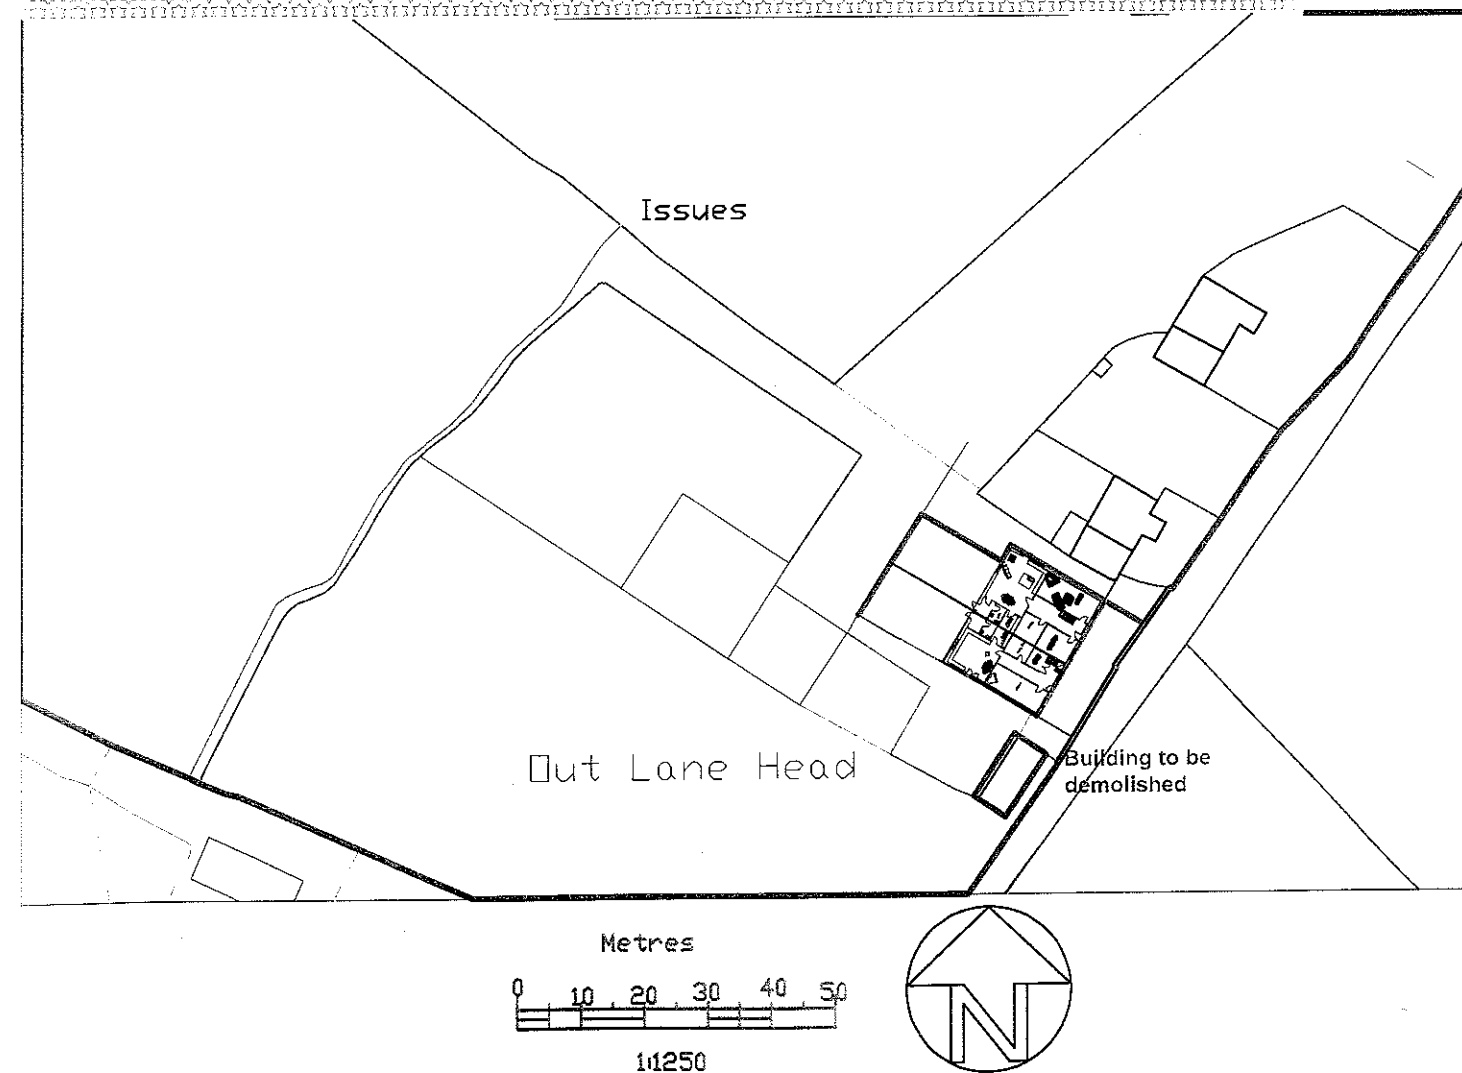


320110004P

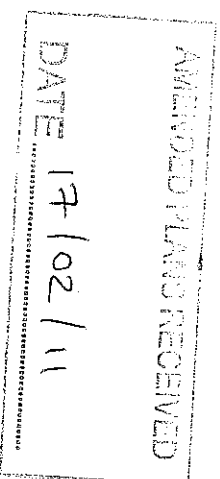

Drawing to show proposed garage at
Barn Adjacent Outlane Head Farm,
Chipping

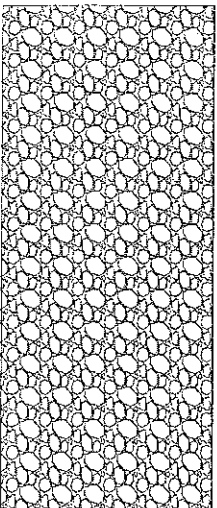


Proposed Rear Elevation (East West Facing)

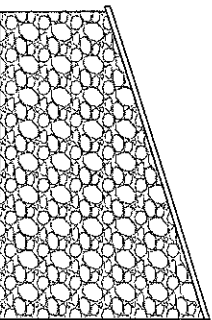


Proposed Gable Elevation (South West Facing)


Materials Roof Slate effect roof tiles, Walls Natural Random
Stone

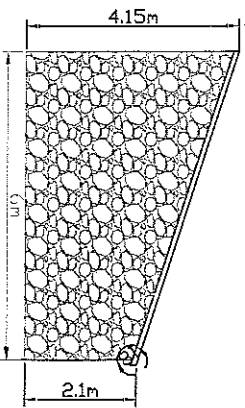

Proposed Gable Elevation (North West Facing)

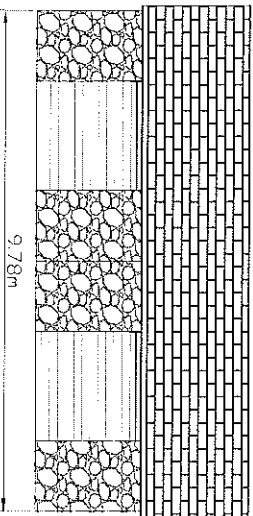

Proposed Front Elevation (West West Facing)

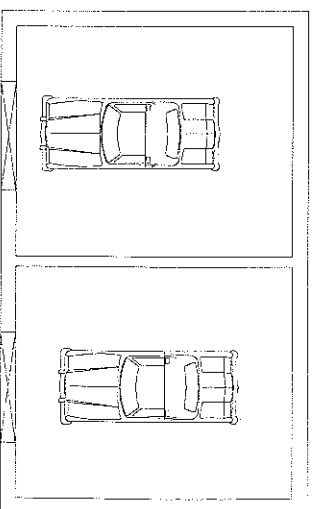

Floor Plan of Proposed Garage

Scale 1:100