


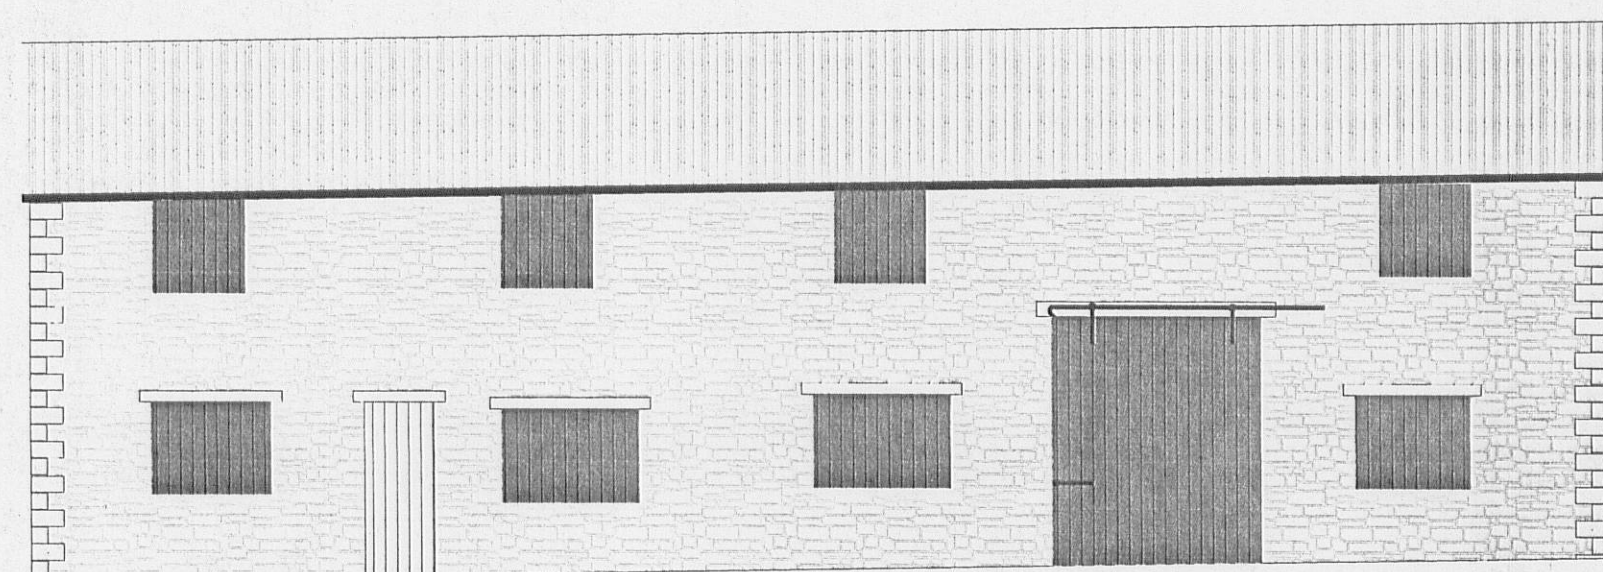
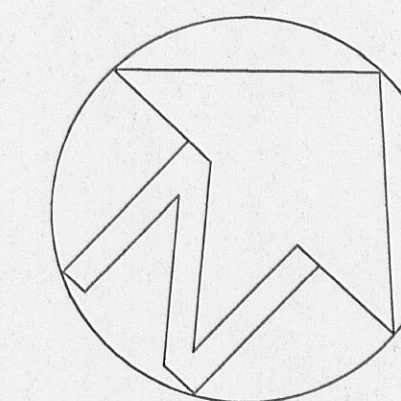


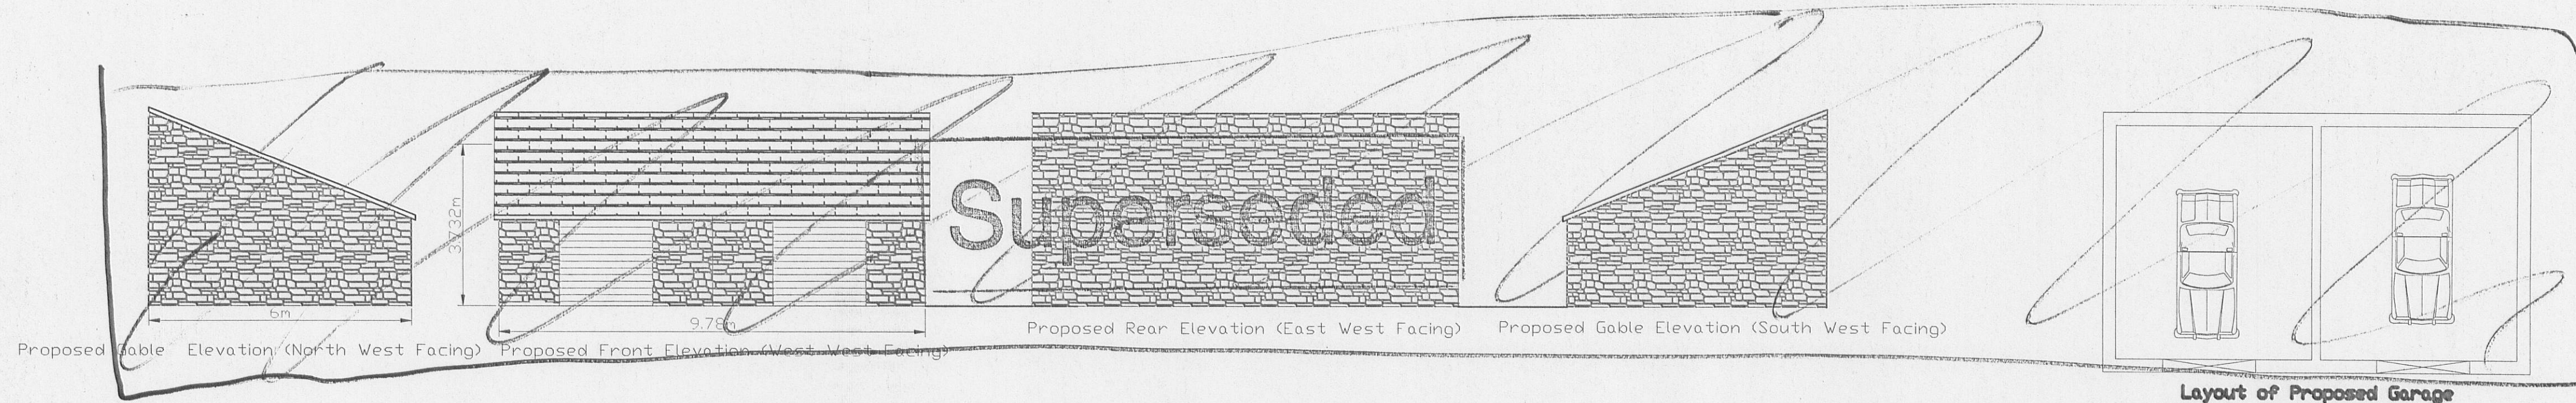


Existing Front Elevation (East West Facing)

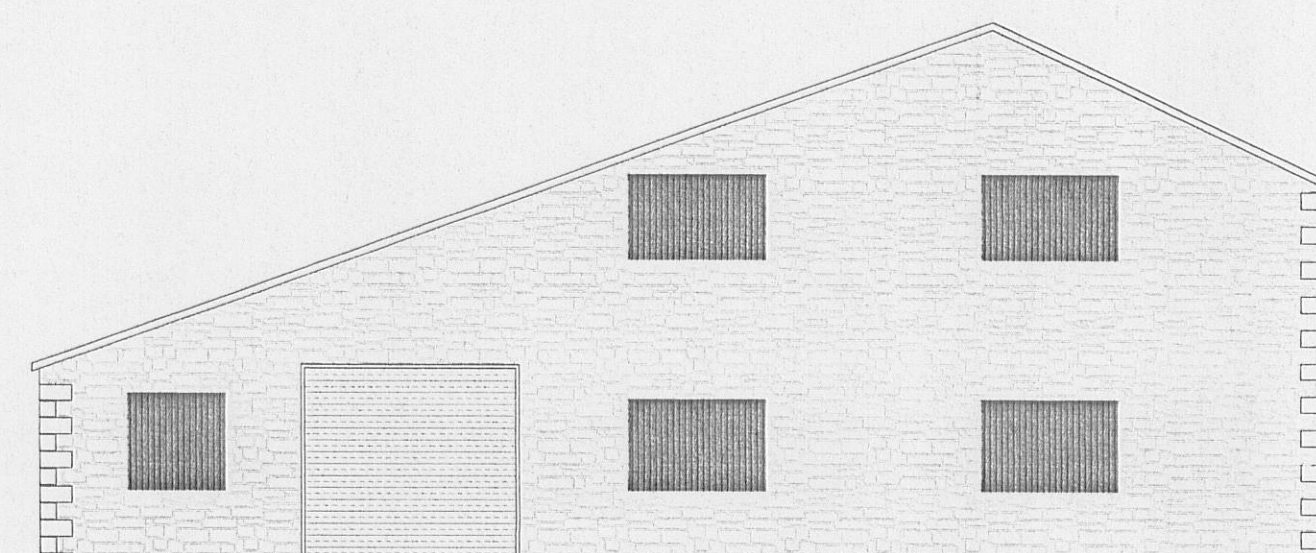


Existing Gable Elevation (South West Facing)

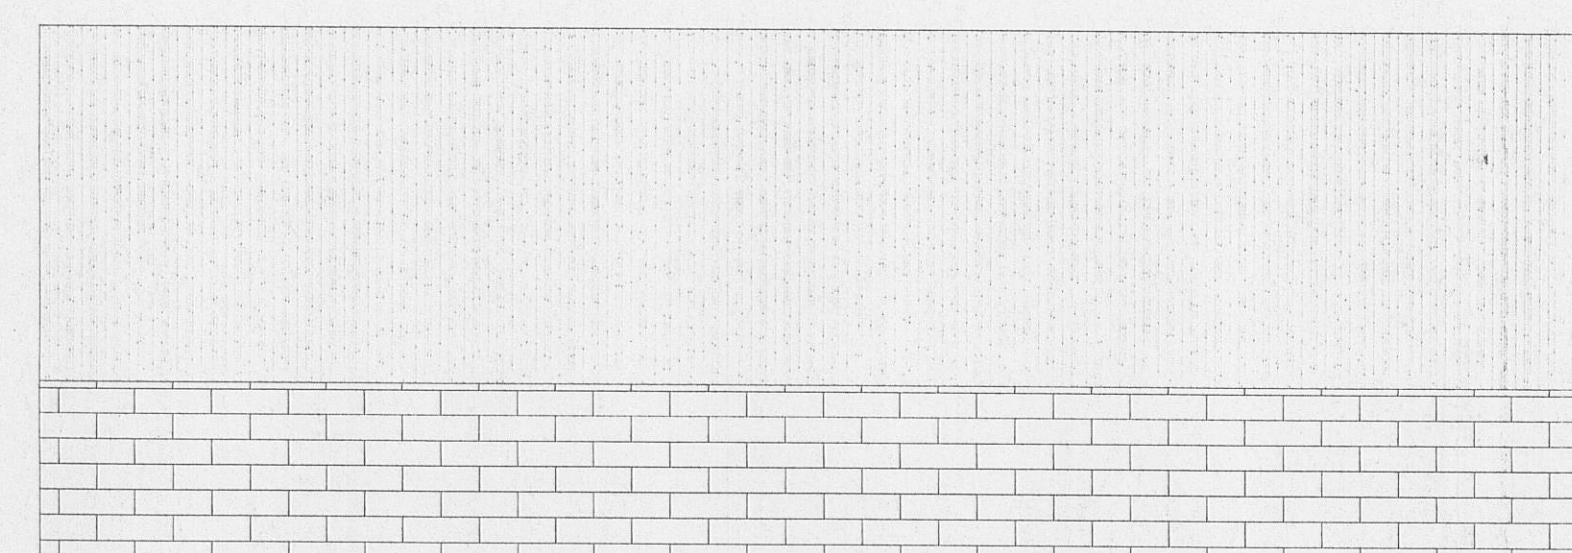


Existing Rear Elevation (West West Facing)

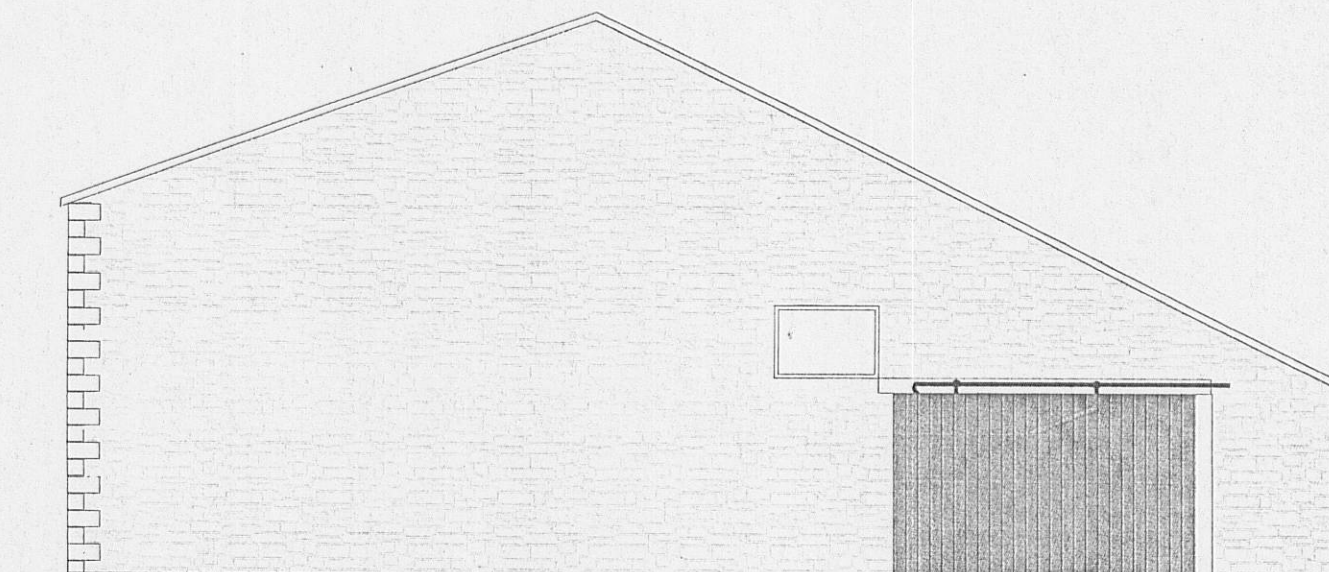


Existing Gable Elevation (North West Facing)

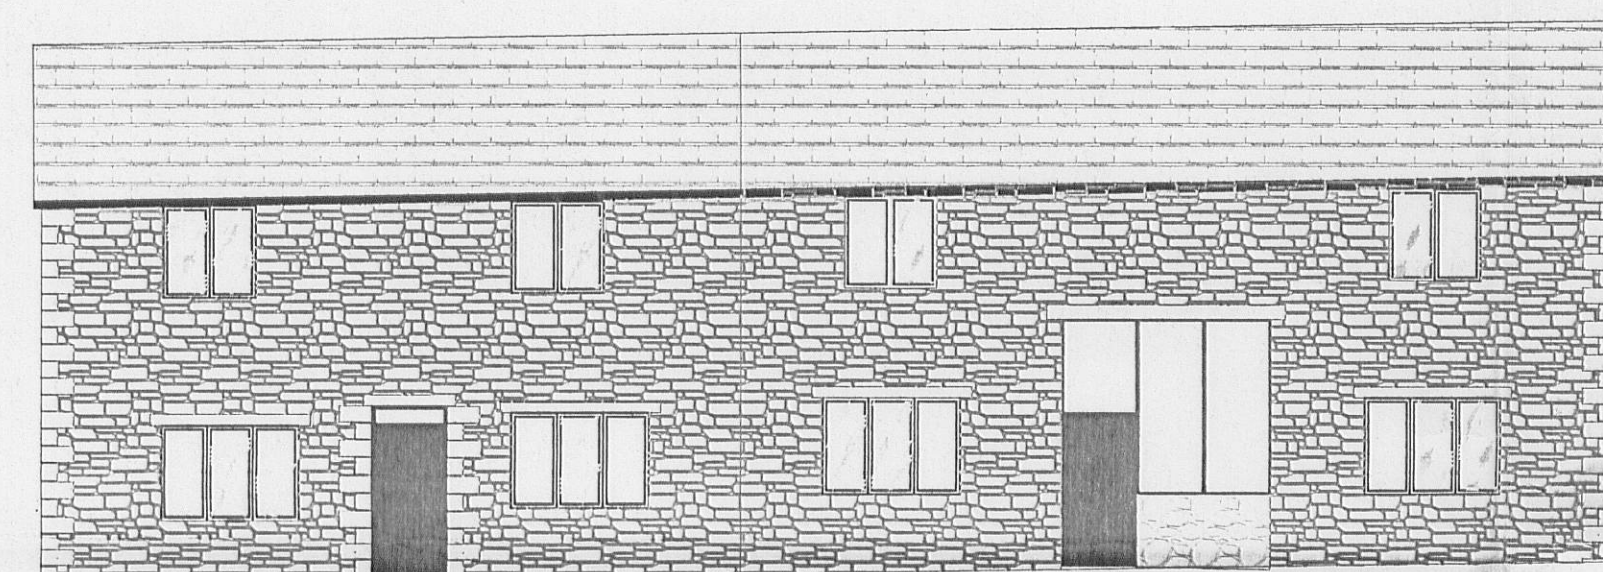


Proposed Front Elevation (East West Facing)

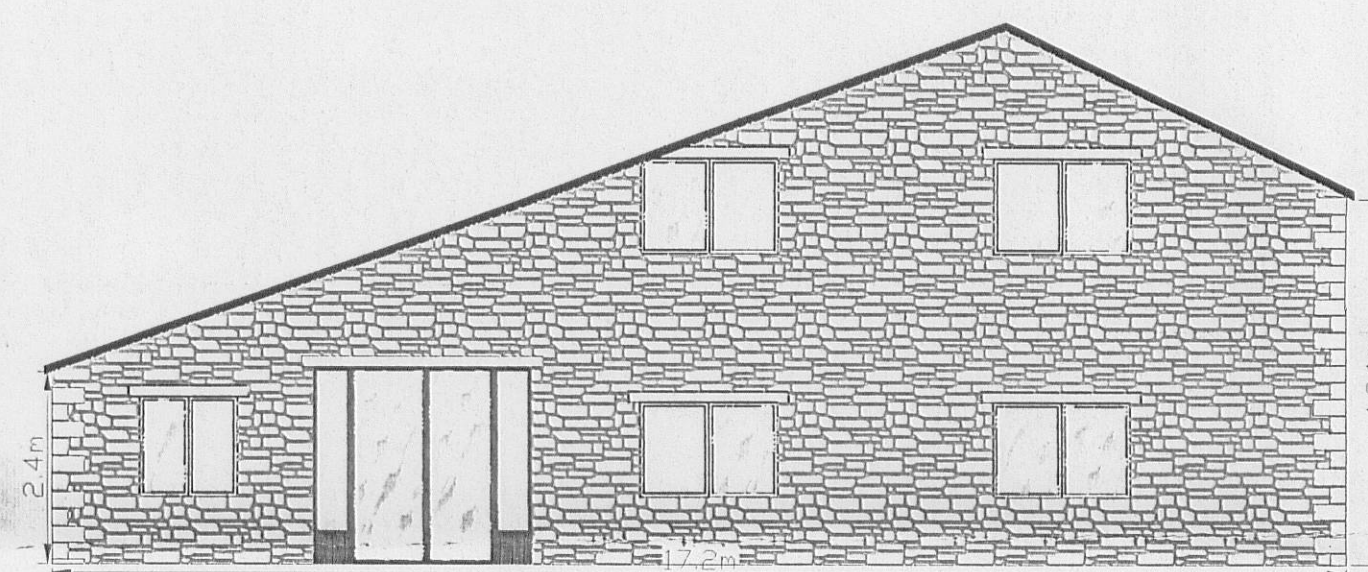


Proposed Gable Elevation (South West Facing)

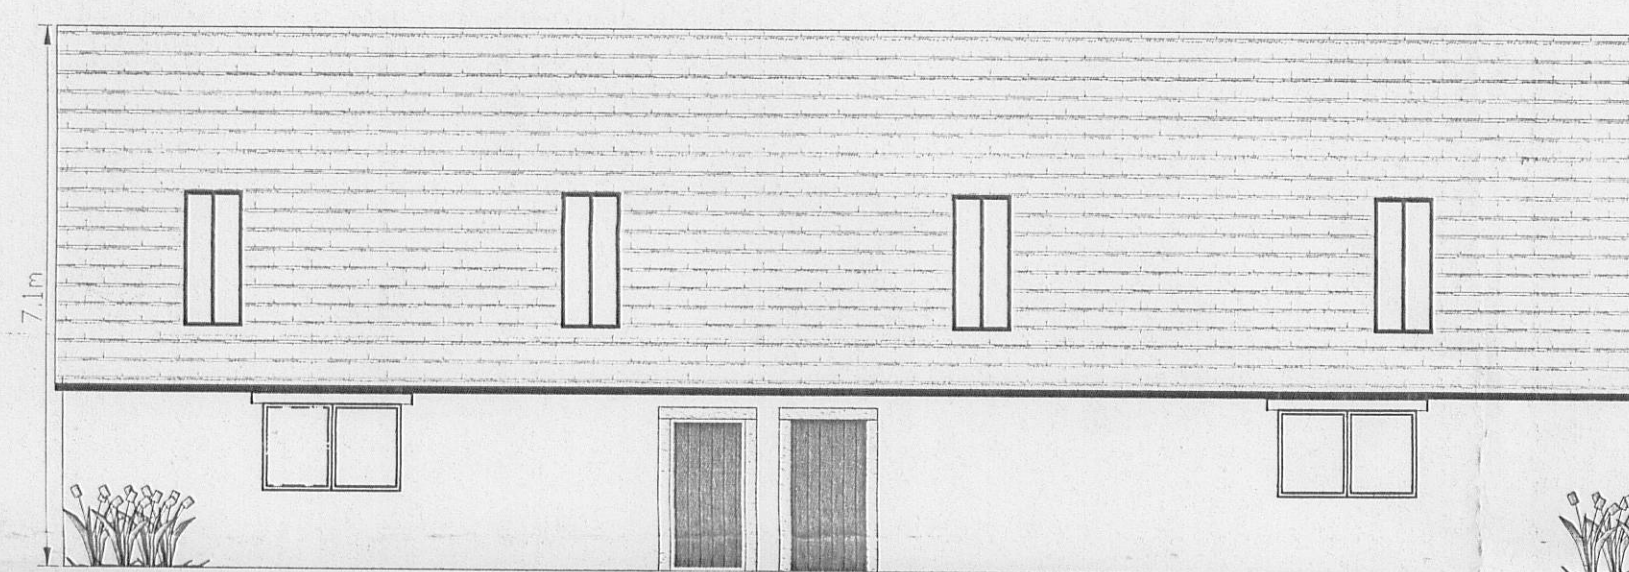


Proposed Rear Elevation (West West Facing)

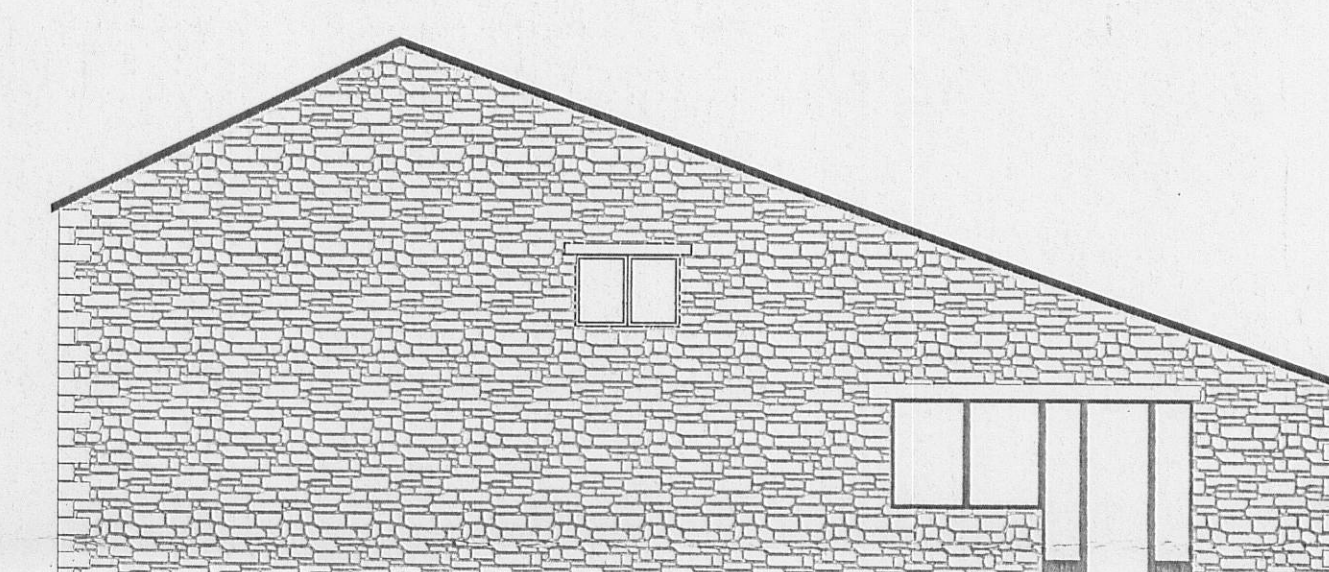

Proposed Gable Elevation (north West Facing)

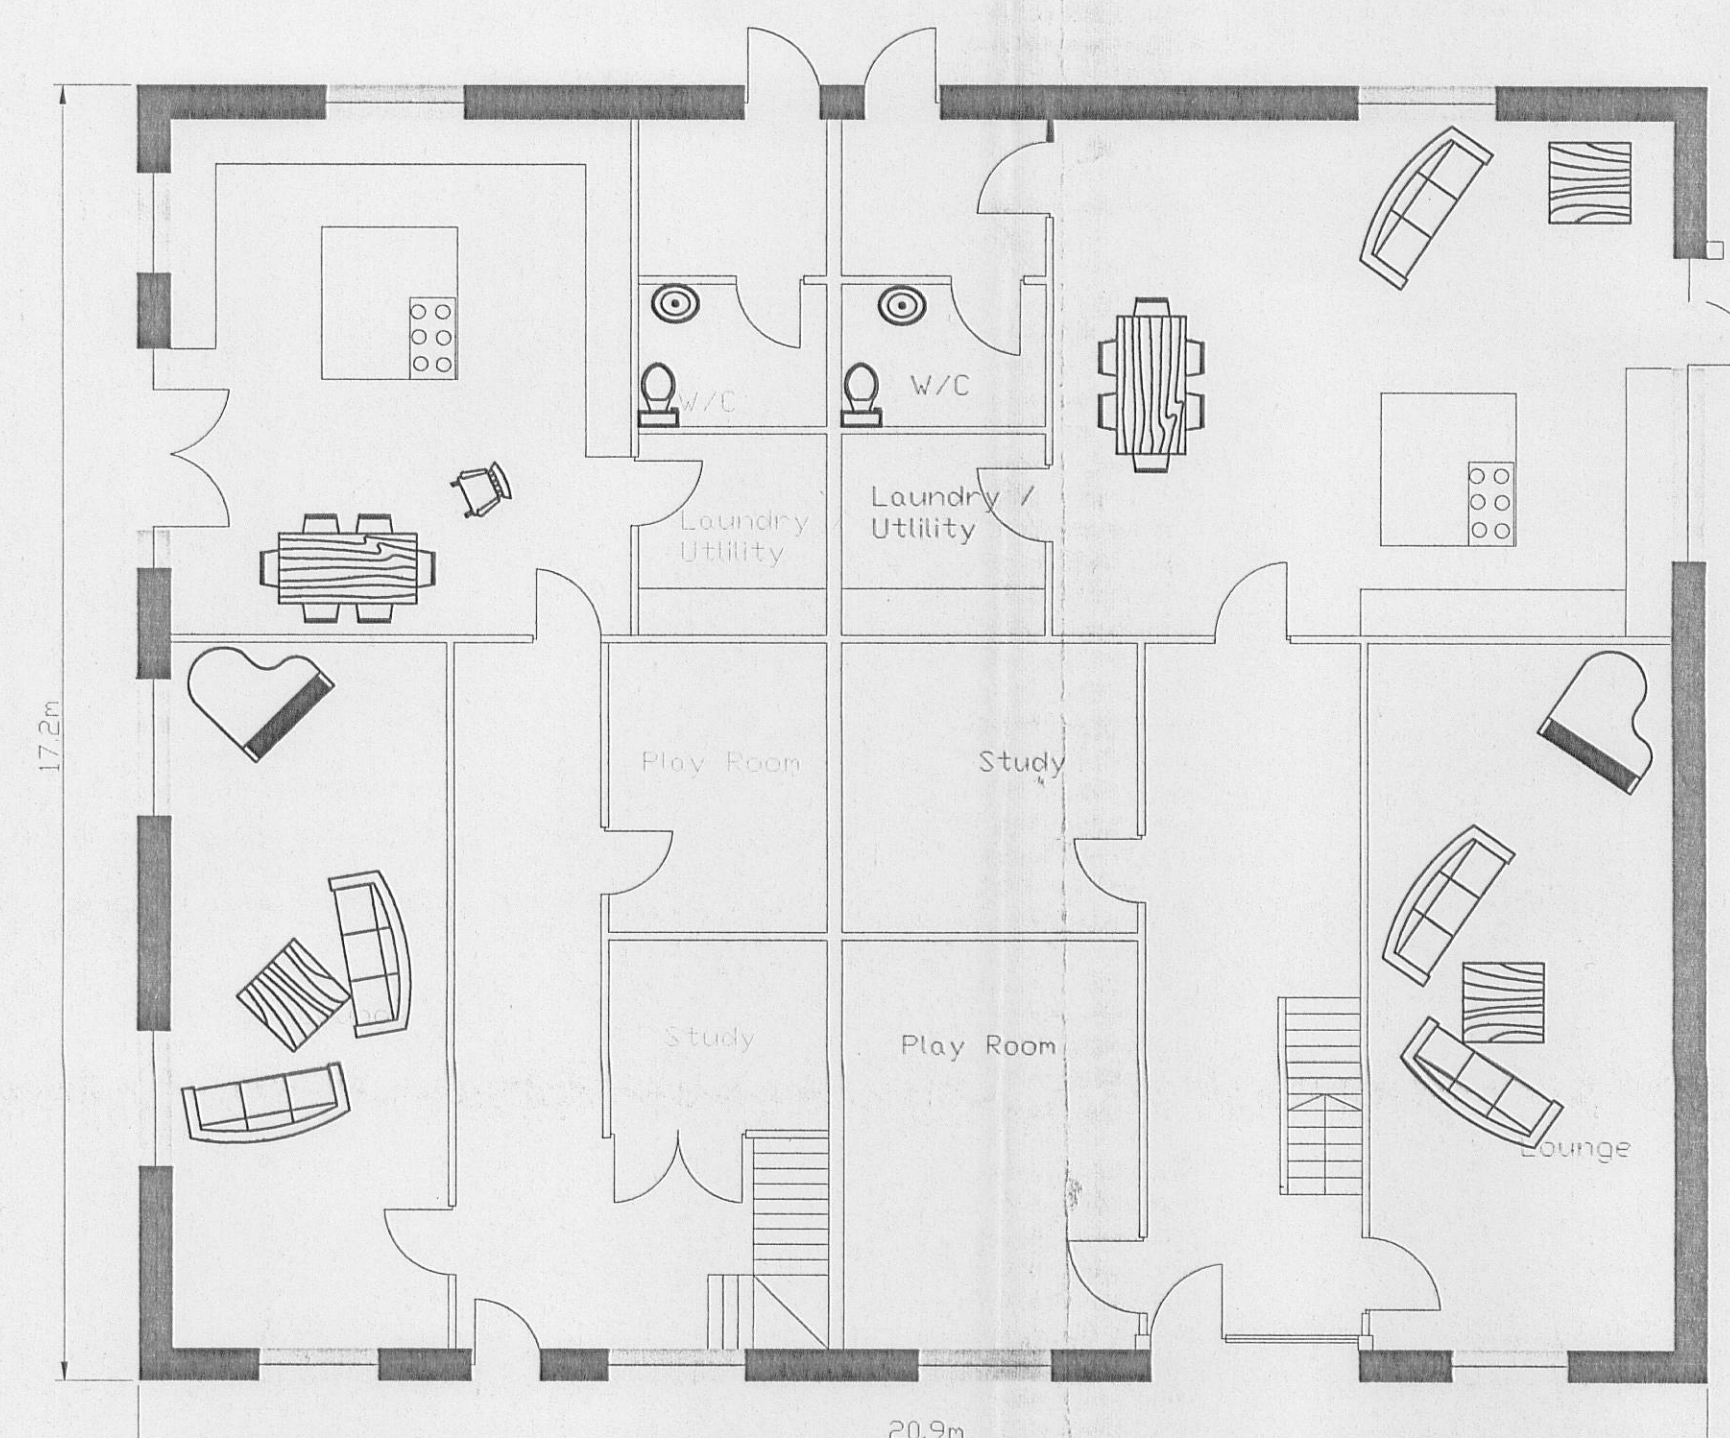

Proposed Ground Floor Plan

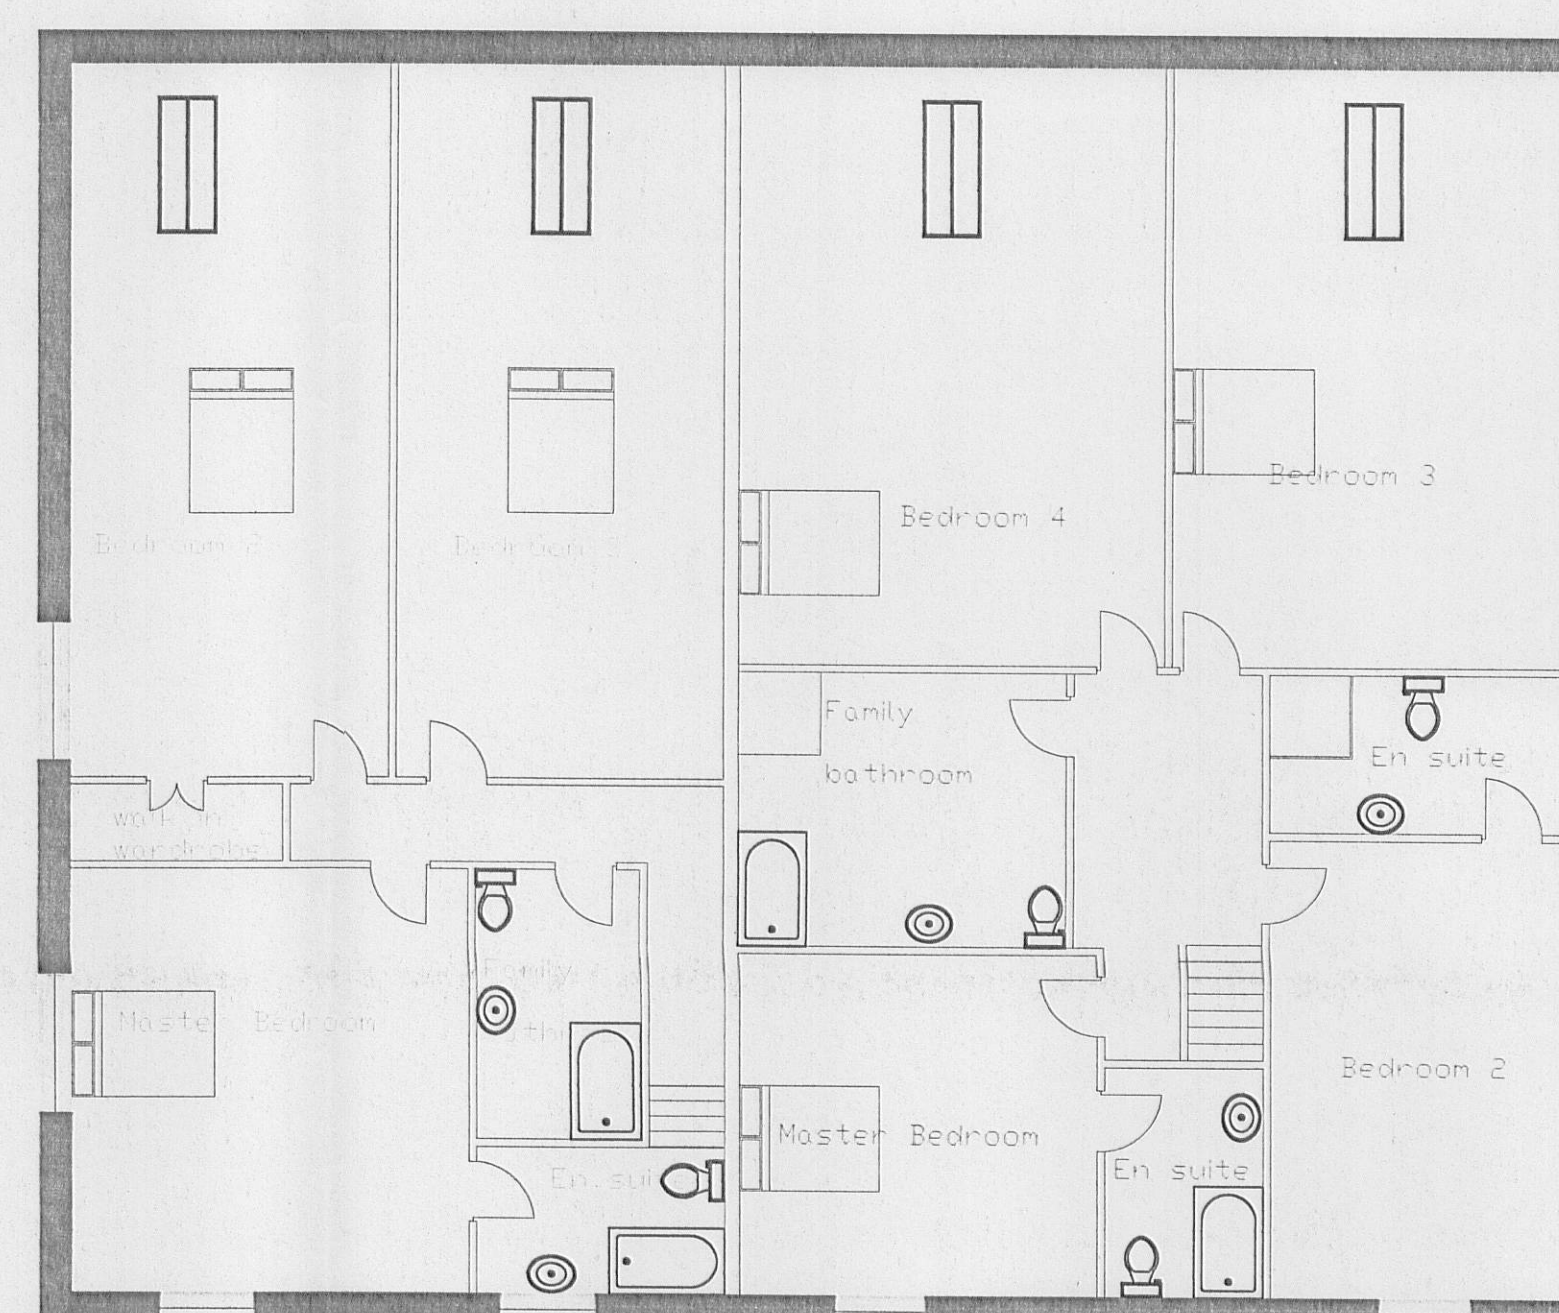

Proposed First Floor Plan

Drawn By Julia Pye Hill Crest Farm Chipping Preston Lancashire PR3 2NP Tel:- 01995 61878 0771 265 8436 email:- juliapye1@hotmail.com	CLIENT: Mr Sam Hardman PROJECT : Change of Use of Agricultural Barn to two residential units, including the demolition of outbuilding to be replaced with double garage LOCATION: Barn Adjacent Outlane Head Farm, Out Lane, Chipping, PR3 2NP	DATE: 11th February 2011 DWG NO. JP/SH/33 rev b SCALE: 1:100 & 1:500
--	---	---

320110004?

AMENDED PLANS RECEIVED
DATE 17/02/11