




Proposed South Elevation



Proposed East Elevation

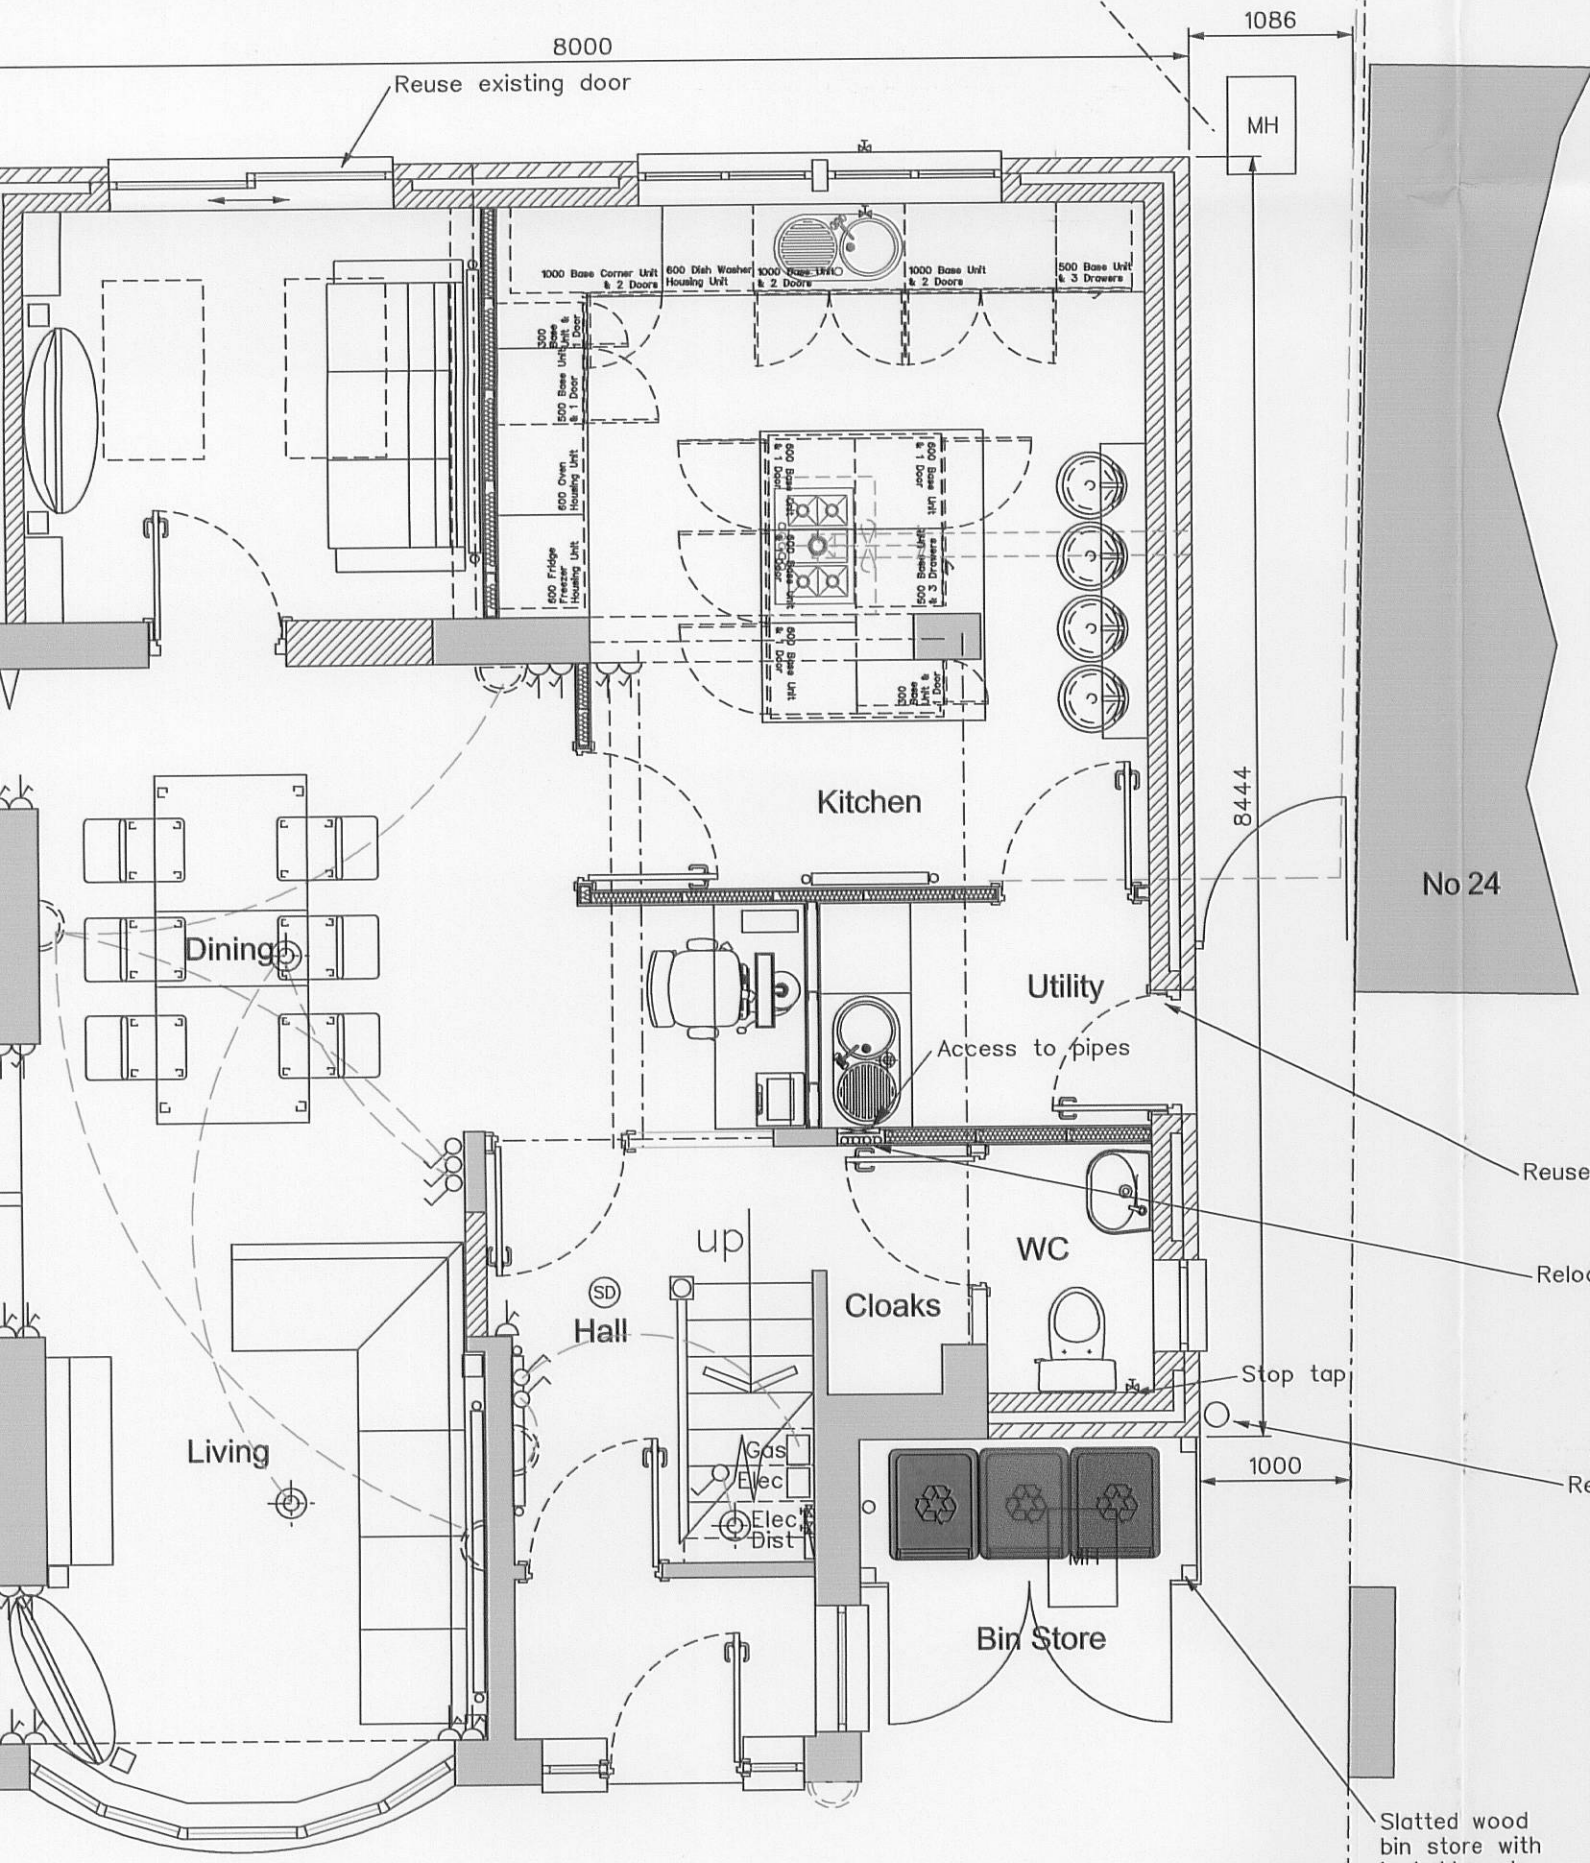

Proposed Ground Floor Plan

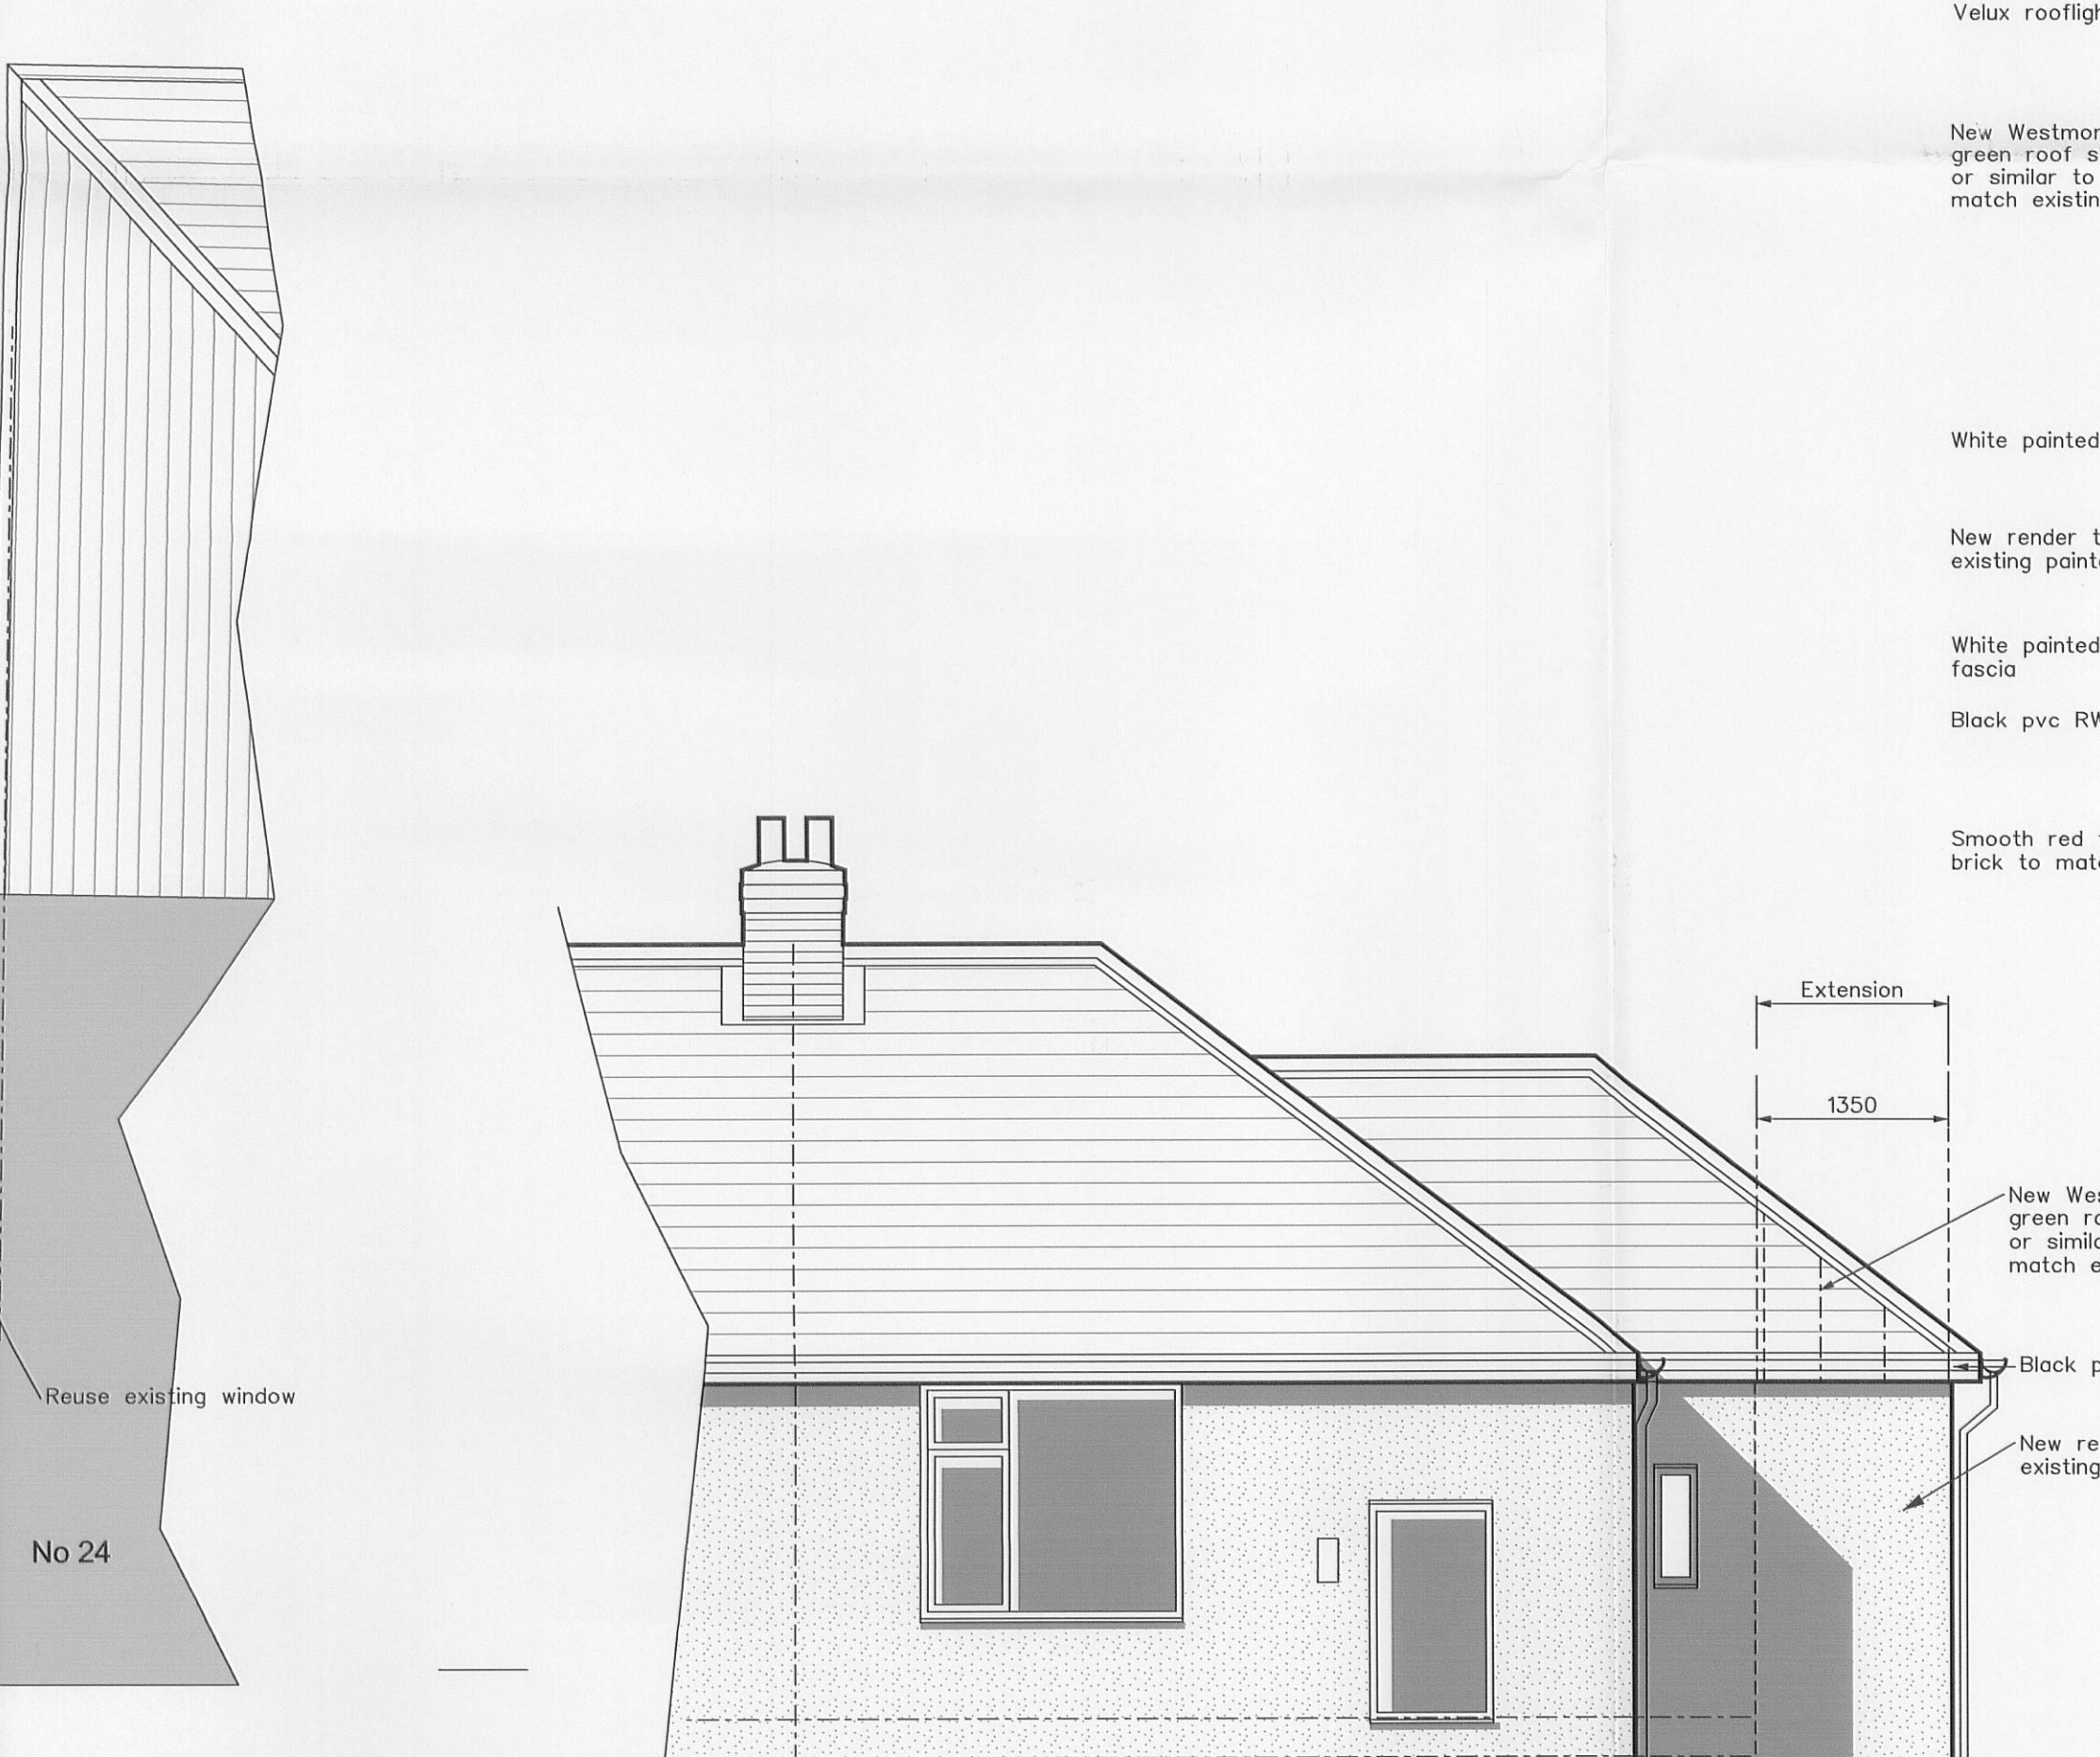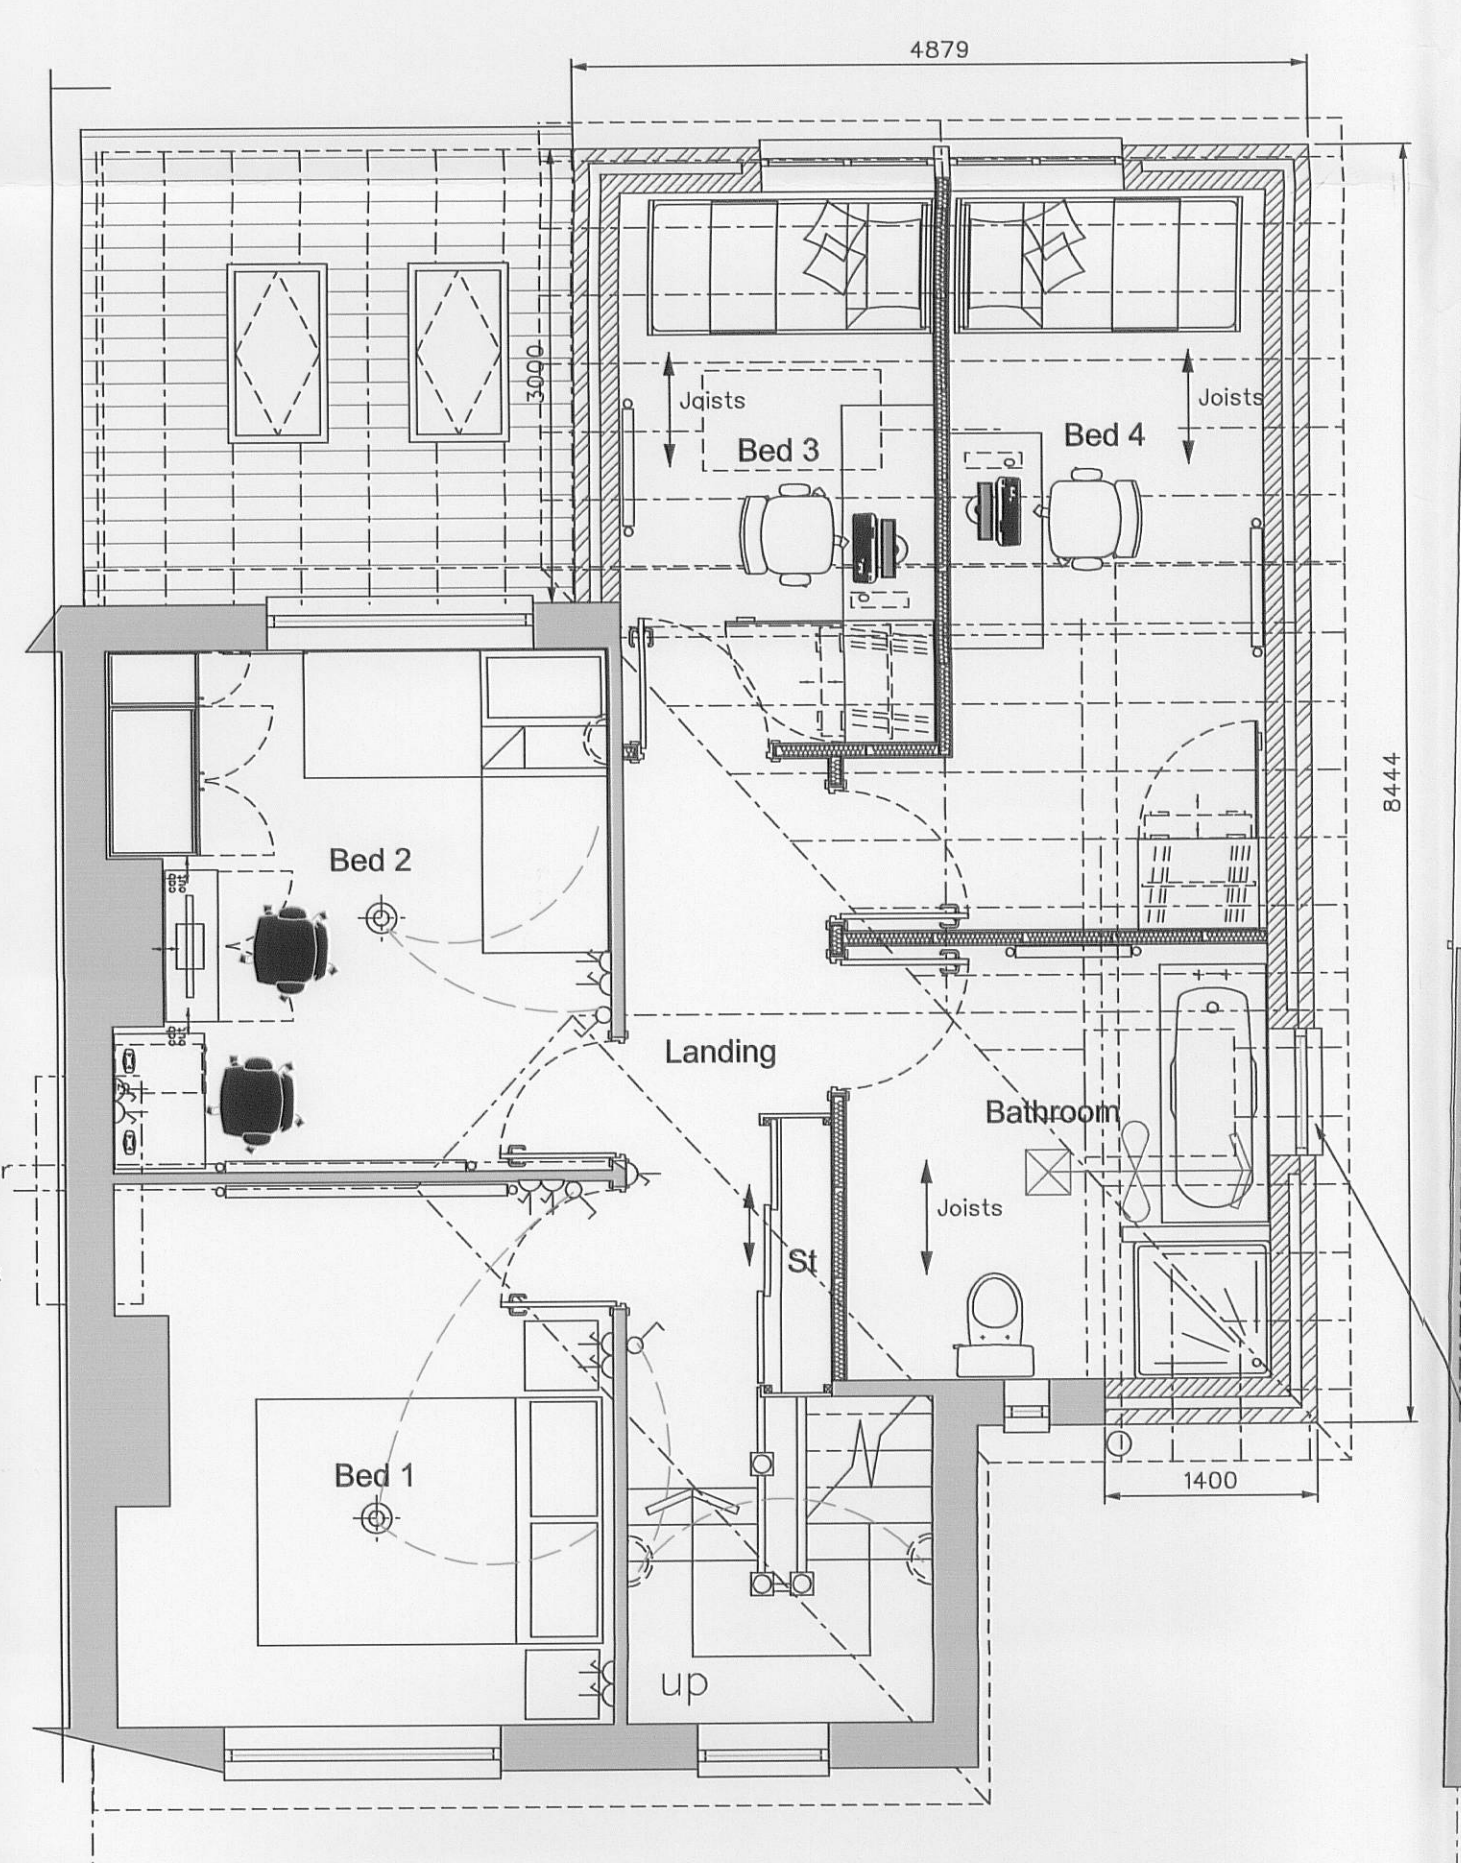

Proposed North Elevation
32 011 007

Client
MR & MRS A WYN-JONES

The PROPOSED PLANS AND ELEVATIONS

Drawing No. 11W999-002	Revision/Issue no. C	Date 02/02/11
Scale & Sheet Size 1:50 @ A1	Drawn by AWJ	Approved by NY

Whitespace Consultants Ltd.
Norlex Business Centre,
105 Chorley Old Road, Bolton,
BL1 3AS
T. 01204 599800 F. 0870 7621631 E. sales@whitespace.org.uk
Web www.whitespace.org.uk

