



5.7m

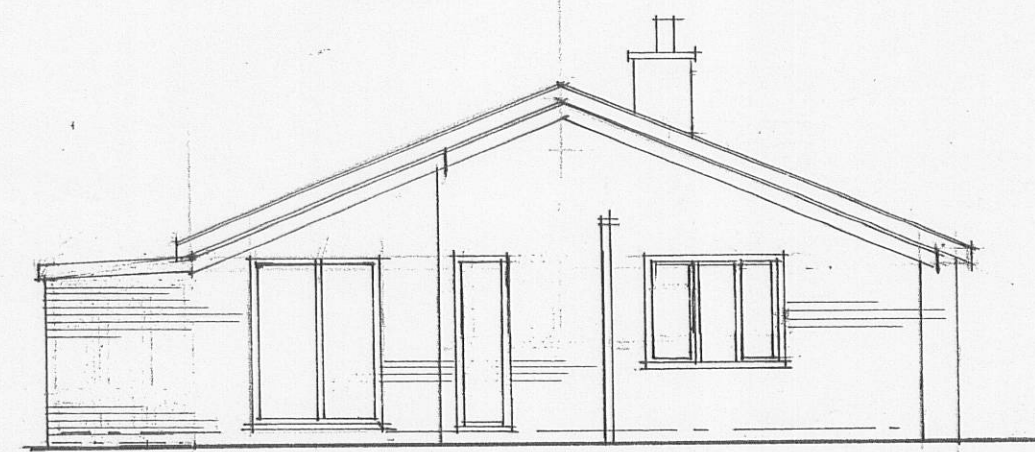


SOUTH EAST ELEVATION



SOUTH WEST

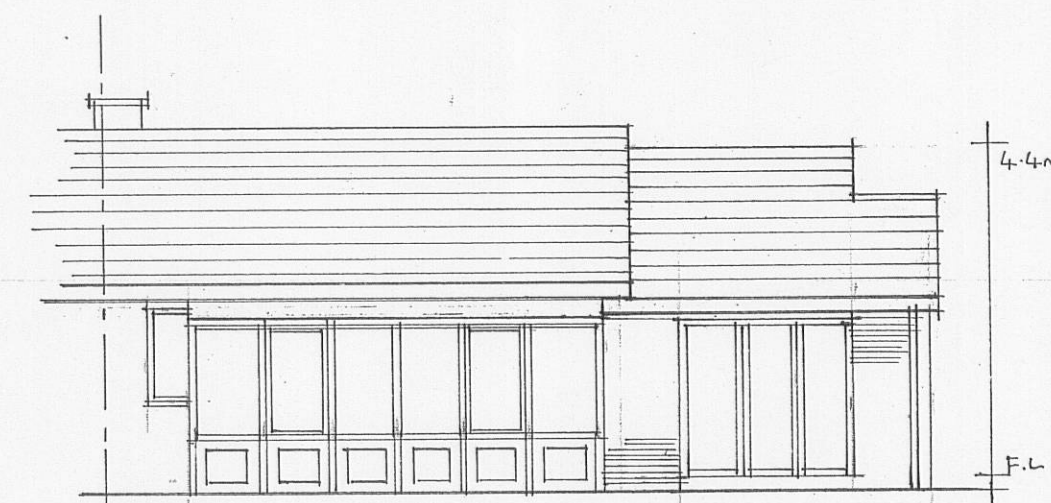

NORTH WEST ELEVATION

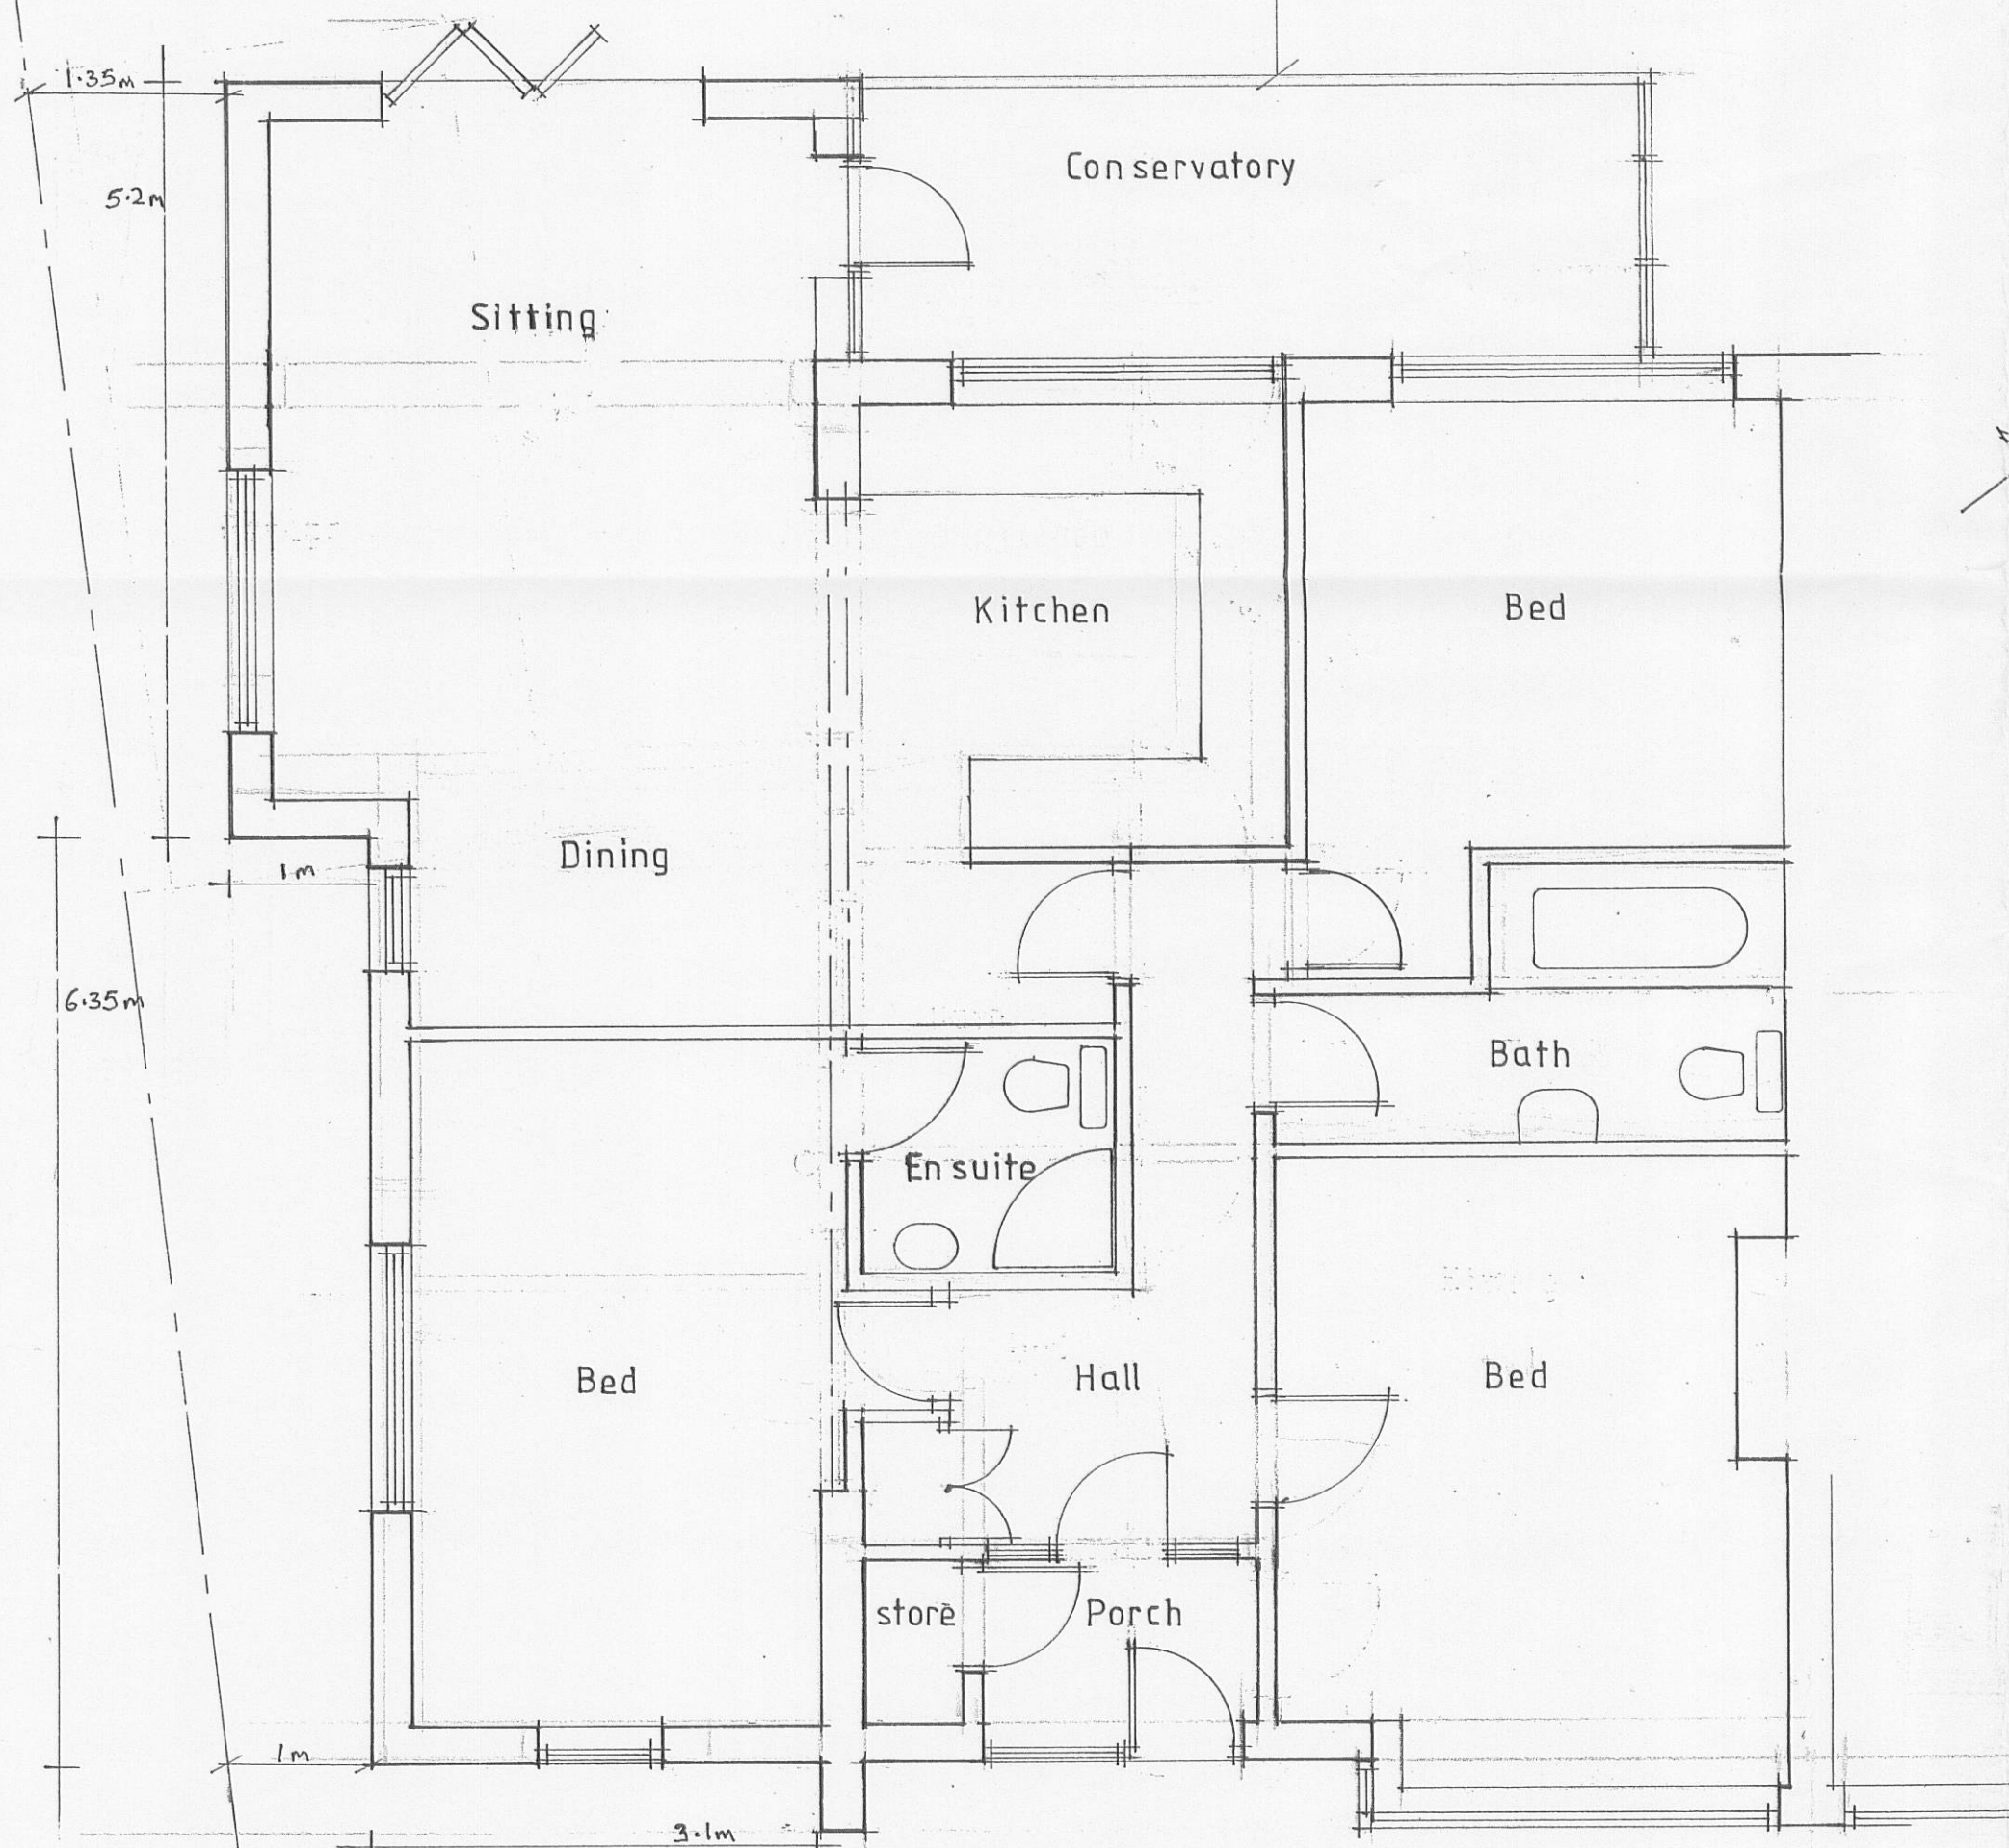

PLAN

32 0110104P

Client		
Mr D.HOLLINRAKE		
Job Title		
PROPOSED ALTERATIONS TO 7 ABBEYFIELDS WHALLEY		
Drawing Title		
PROPOSED PLAN AND ELEVATIONS		
Scale	Date	Drawn
1: 50 1:100	FEB 11	LKR
spa ARCHITECTS		
SUNDERLAND PEACOCK & ASSOCIATES LTD. HAZELMERE, PIMLICO ROAD, CLITHEROE, LANCASHIRE, BB7 2AG T 01200 423178 F 01200 427328 E info@sunderlandpeacock.com www.sunderlandpeacock.com		
4114 - 2		