




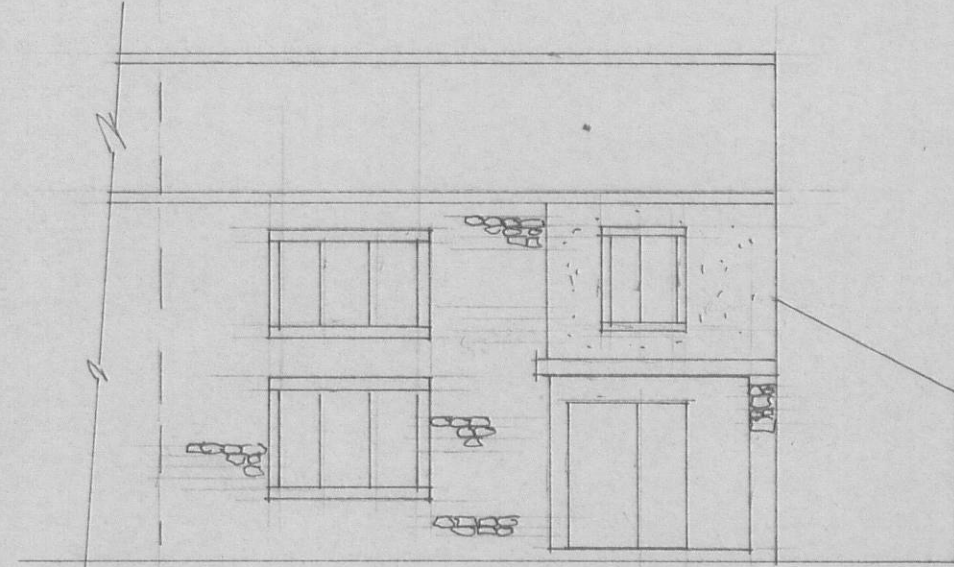


south east

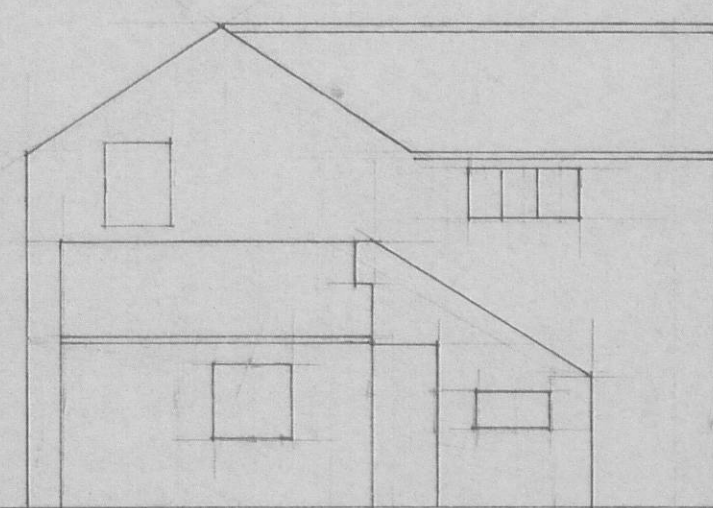


north east

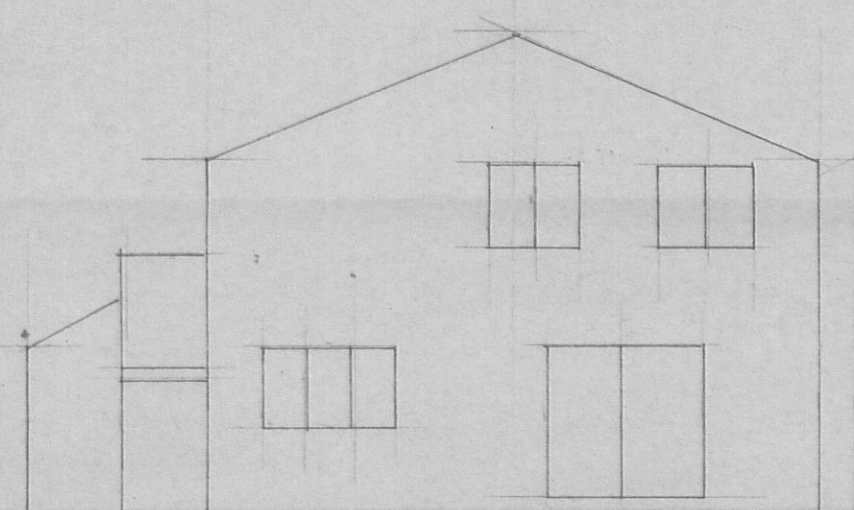

north west

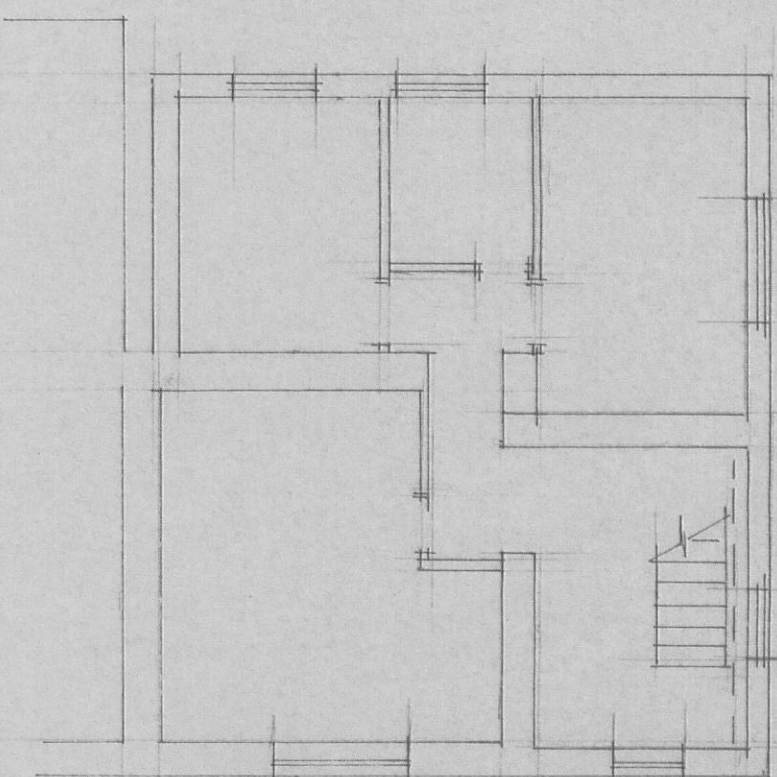

existing first  
floor plan

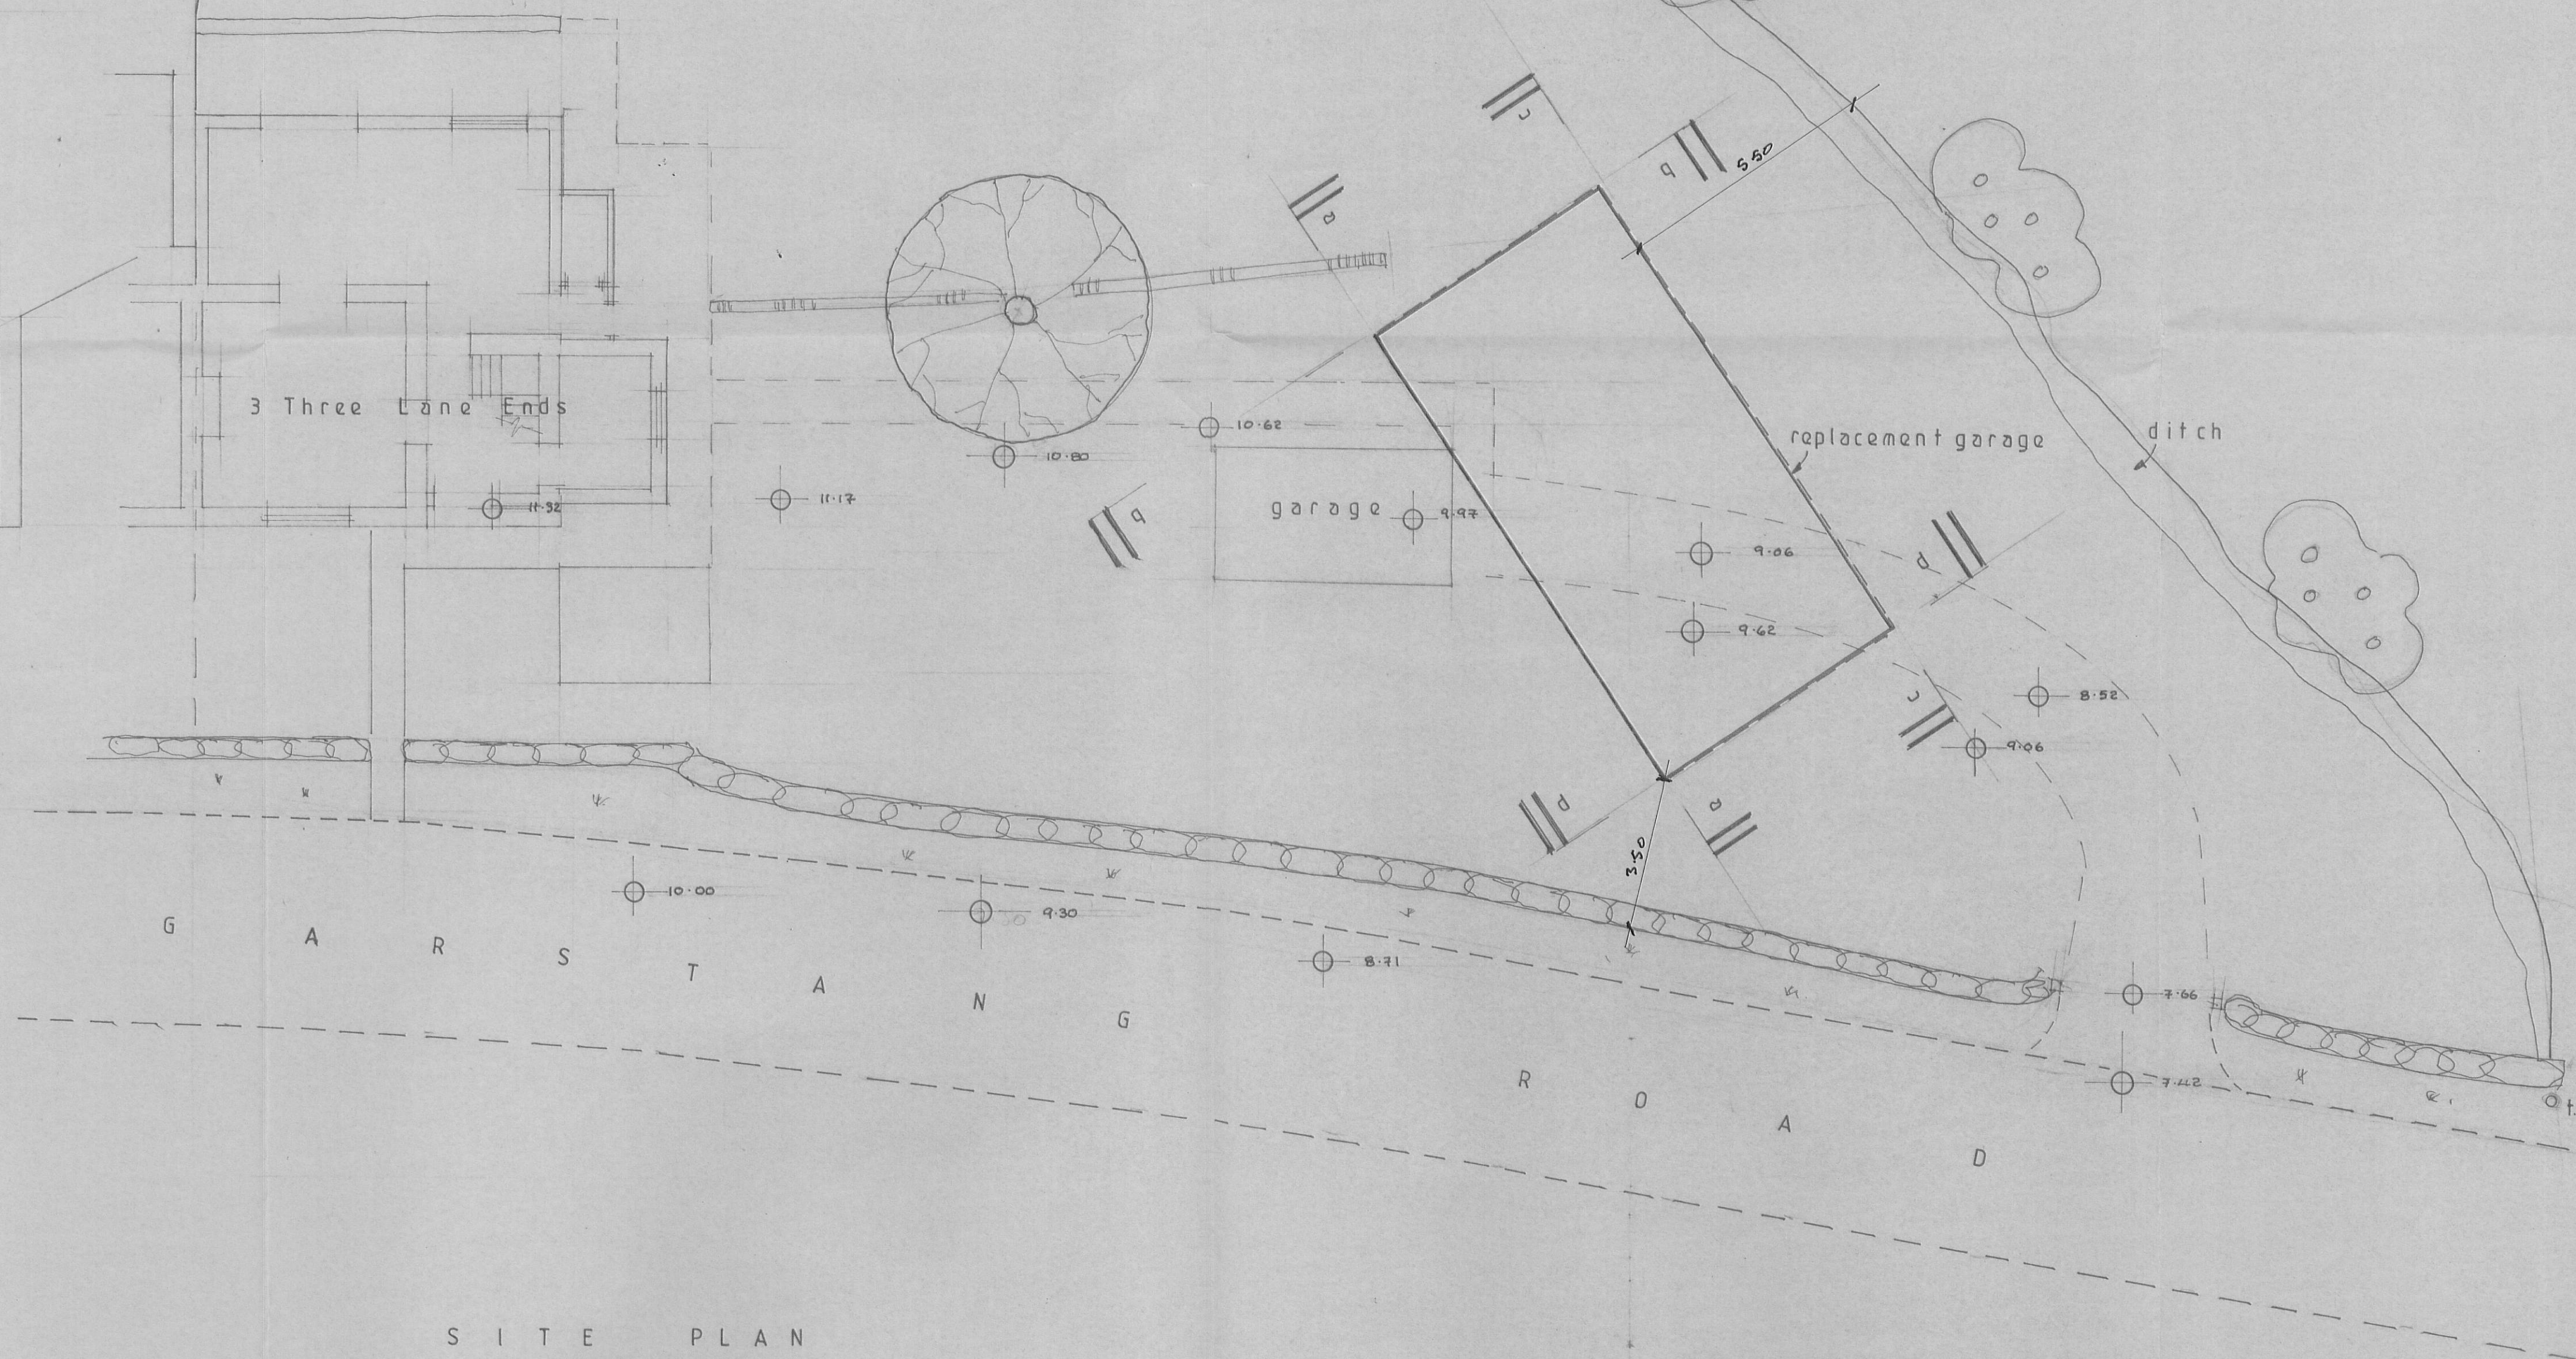

S I T E   P L A N

320110416P

⊙ existing ground levels

S.J. Białocki Limited  
Building Surveyors

Drawing no 7002

Scale 1:100

Existing Layouts  
And Elevations

Proposed  
Garage and Workshop  
With  
Replacement Drive  
At  
3 Three Lane Ends  
Garstang Road  
Chipping