


- NOTES
- All dimensions and levels are to be checked on site.
 - Any discrepancies are to be reported to the WJS Architects Ltd before any work commences.
 - This drawing shall not be scaled to ascertain any dimensions. Work to figured dimensions only.
 - This drawing shall not be reproduced without express written permission from WJS Architects Ltd.
 - This drawing and any other drawings are produced using all reasonable endeavours. WJS Architects Ltd cannot be responsible for the accuracy or scale discrepancy of base plans supplied to them.



320110498P

rev	date	drawn	checked
A	30/06/11	JR	FS
Site boundaries as ordered to clarify site and other land owned			
drawing stage PLANNING			
drawing status APPROVAL			
client MR & MRS ALLISON			
project THE EAVES WISWELL			
drawing title SITE LOCATION PLAN			
date	09/06/11	drawn	JR
scale	1:1250 @ A3	checked	FS

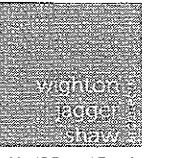

14 - 15 Regent Parade
Harrogate
North Yorkshire
HG1 5AW
Tel: 01423 632950
info@wjsarchitects.co.uk
www.wjsarchitects.co.uk

LOCATION PLAN - Scale 1:1250 @ A3

Job No 105/01 (02)001 Rev A

- NOTES**
- All dimensions and levels are to be checked on site.
 - Any discrepancies are to be reported to the WJS Architects Ltd before any work commences.
 - This drawing shall not be scaled to ascertain dimensions. Work to figured dimensions only.
 - This drawing shall not be reproduced without express written permission from WJS Architects Ltd.
 - The existing drawings and ownership boundaries are produced using all reasonable endeavours. WJS Architects Ltd cannot be responsible for the accuracy or scale discrepancy of base plans supplied to them.



320110498 P



rev	date	drawn	checked
A	01/01/07	XYZ	XYZ
REVISION DESCRIPTION			
drawing stage PLANNING			
drawing status APPROVAL			
client MR & MRS ALLISON			
project THE EAVES WISWELL			
drawing title EXISTING SITE PLAN			
date	08/06/11	drawn	JR
scale	1:500 @ A3	checked	FS



14 - 15 Regent Parade
 Harrogate
 North Yorkshire
 HG1 5AW
 Tel: 01423 532850
 info@wjsarchitects.co.uk
 www.wjsarchitects.co.uk

EXISTING SITE PLAN - Scale 1:500 @ A3

320110498

NOTES

All dimensions and levels are to be checked on site.






Any discrepancies are to be reported to the WJS Architects Ltd before any work commences.


This drawing shall not be used for any other purpose without the written consent of WJS Architects Ltd.

The drawings shall not be reproduced without express written permission from WJS Architects Ltd.

The drawings and ownership boundaries are produced using all reasonable care and attention. WJS Architects Ltd cannot be responsible for the accuracy or scale discrepancy of base plans supplied to them.

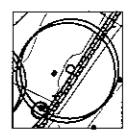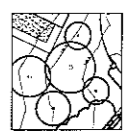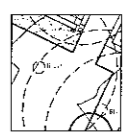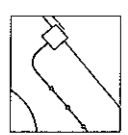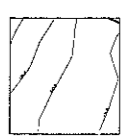

-  Existing Trees
-  Proposed Trees
-  Trees to be removed
-  New estate fencing
-  Contours every 0.5m

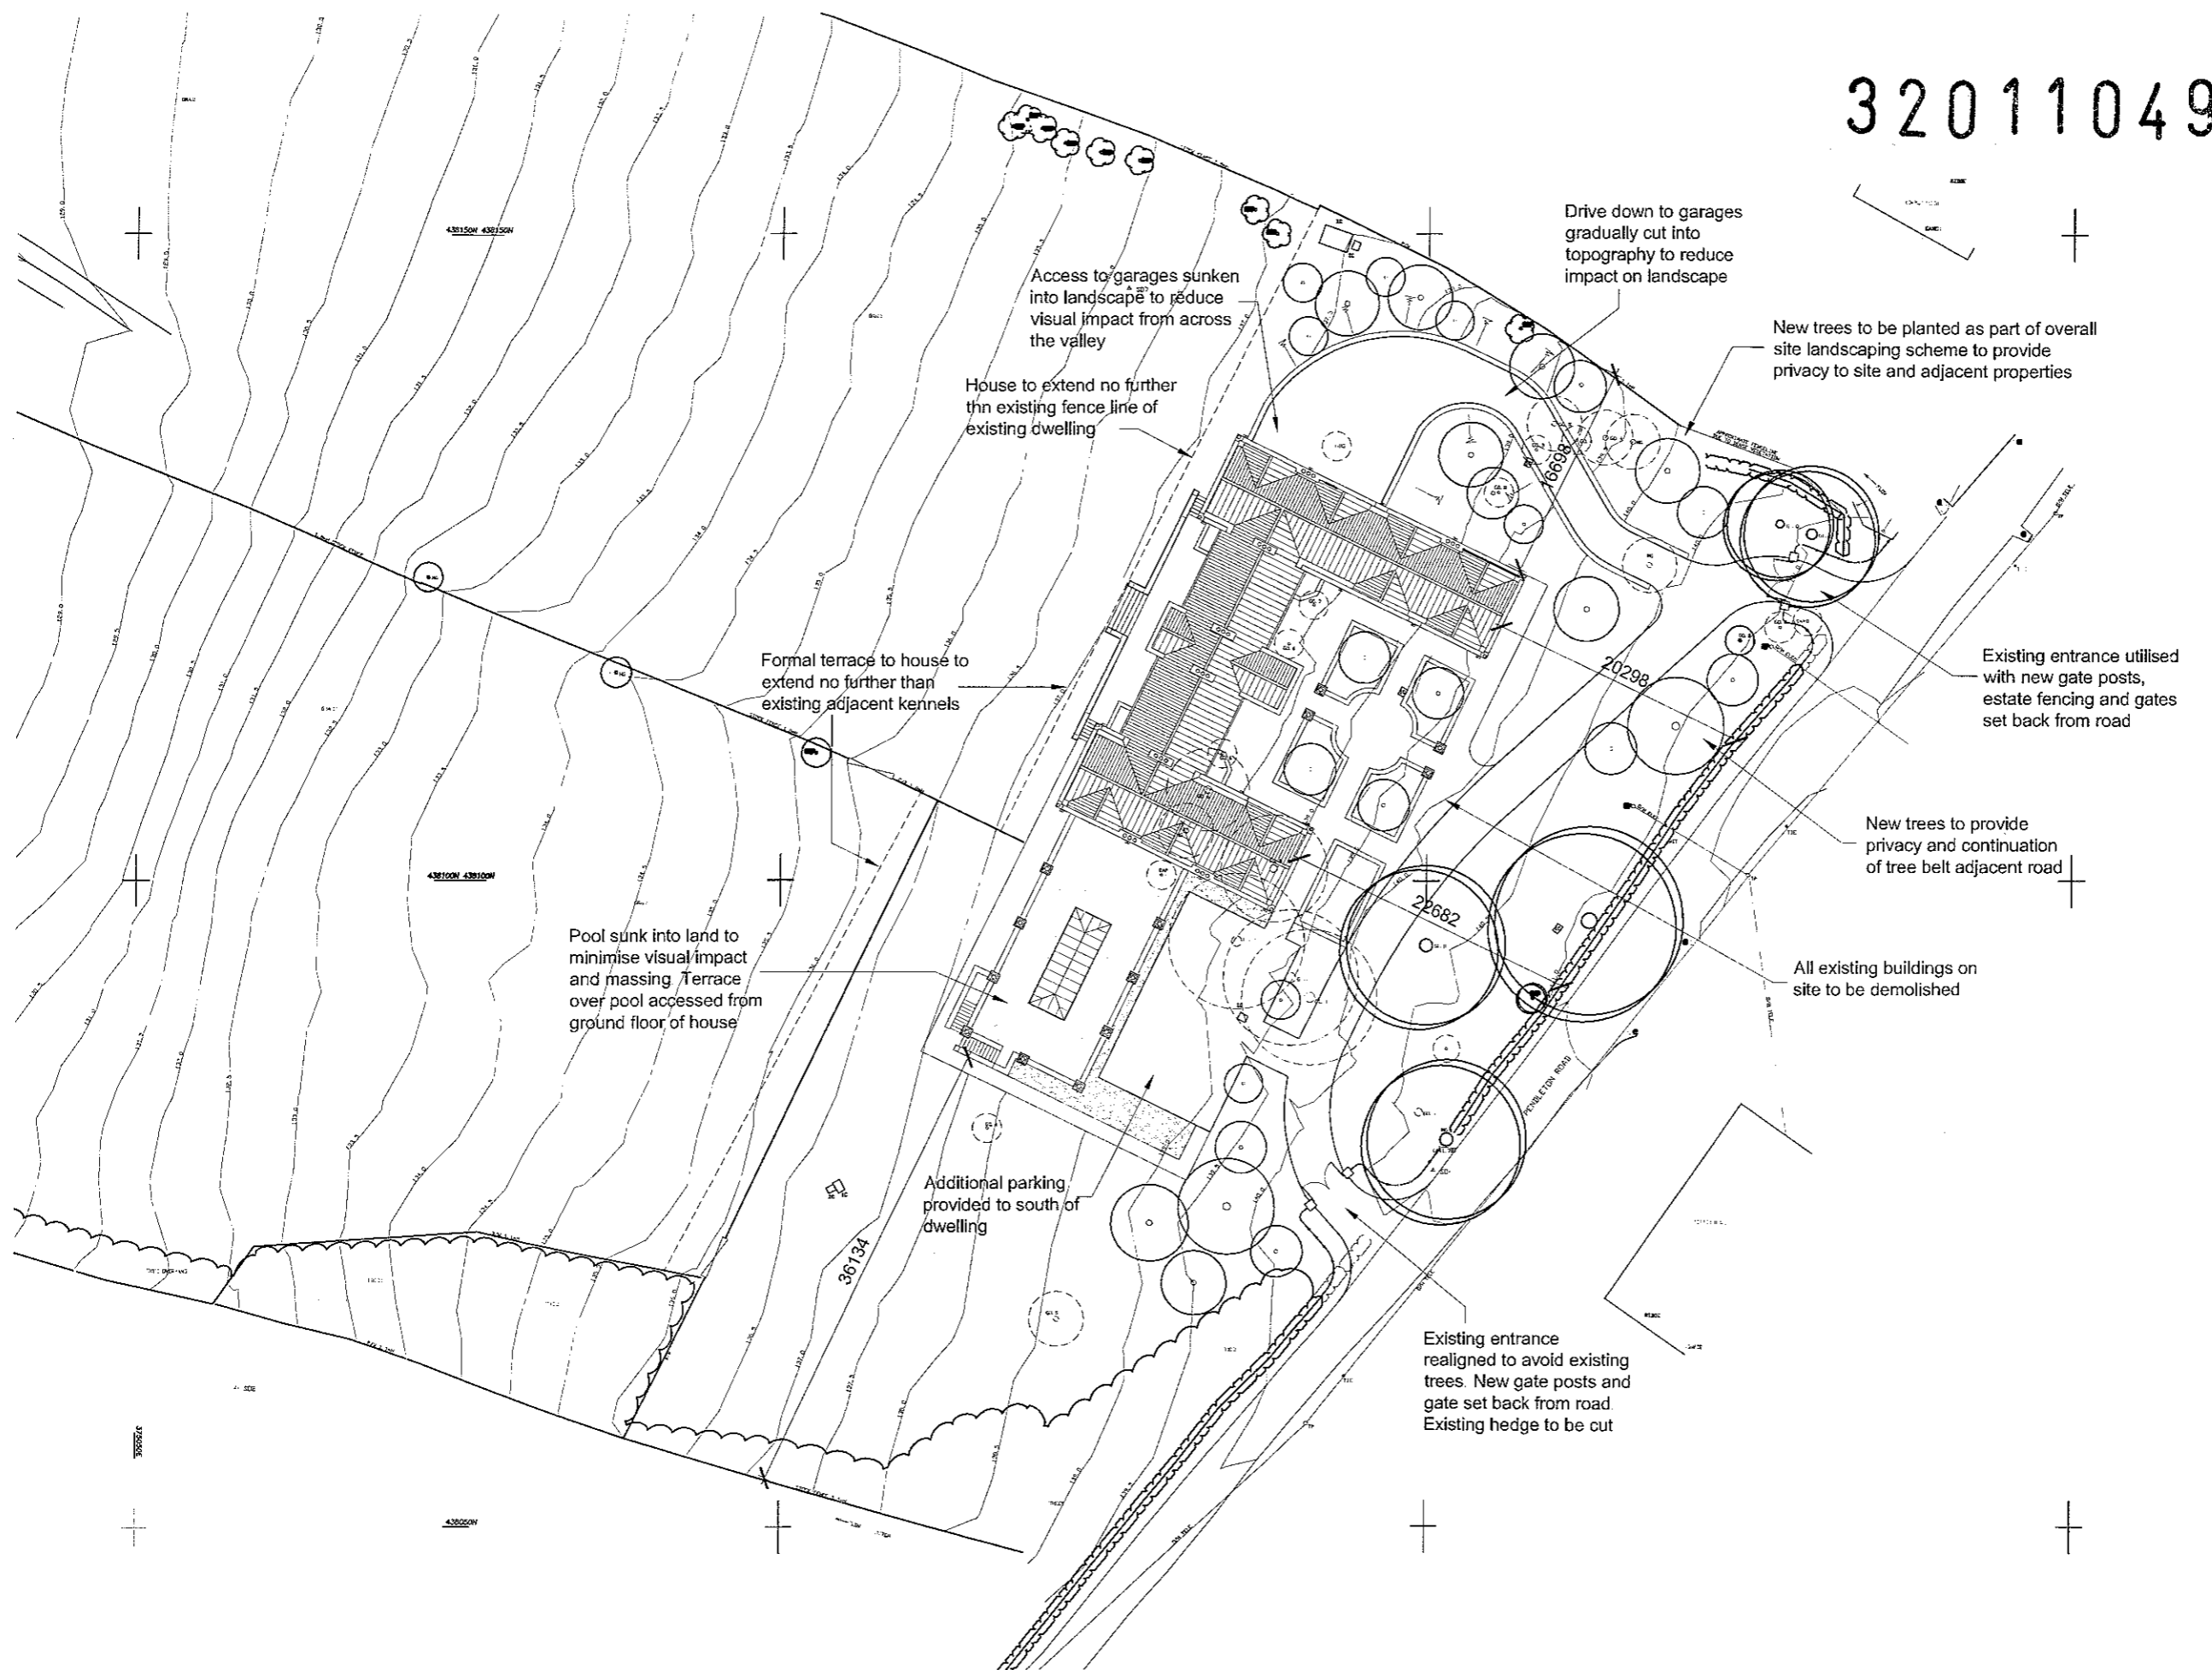

rev	date	drawn	checked
A	30/06/11	JR	FS

Dimensions to site boundaries added. Note outlining demolition of all existing buildings added.

drawing stage: PLANNING

drawing status: APPROVAL

client: MR & MRS ALLISON

project: THE EAVES WISWELL

drawing title: PROPOSED SITE PLAN

date	drawn	checked
08/06/11	JR	FS

scale: 1:500 @ A3




14 - 15 Regent Parade
 Harrogate
 North Yorkshire
 HG1 5AW
 Tel: 01423 532950
 info@wjsarchitects.co.uk
 www.wjsarchitects.co.uk

PROPOSED SITE PLAN - Scale 1:500 @ A3

NOTES

- All dimensions and levels are to be checked on site.
- Any discrepancies are to be reported to the WJS Architects Ltd before any work commences.
- This drawing shall not be scaled to ascertain any dimensions. Work to figured dimensions only.
- This drawing shall not be reproduced without explicit written permission from WJS Architects Ltd.
- This drawing and any other documents are produced using all reasonable endeavours. WJS Architects Ltd cannot be responsible for the accuracy or scale discrepancy of base plans supplied to them.

320110498 P

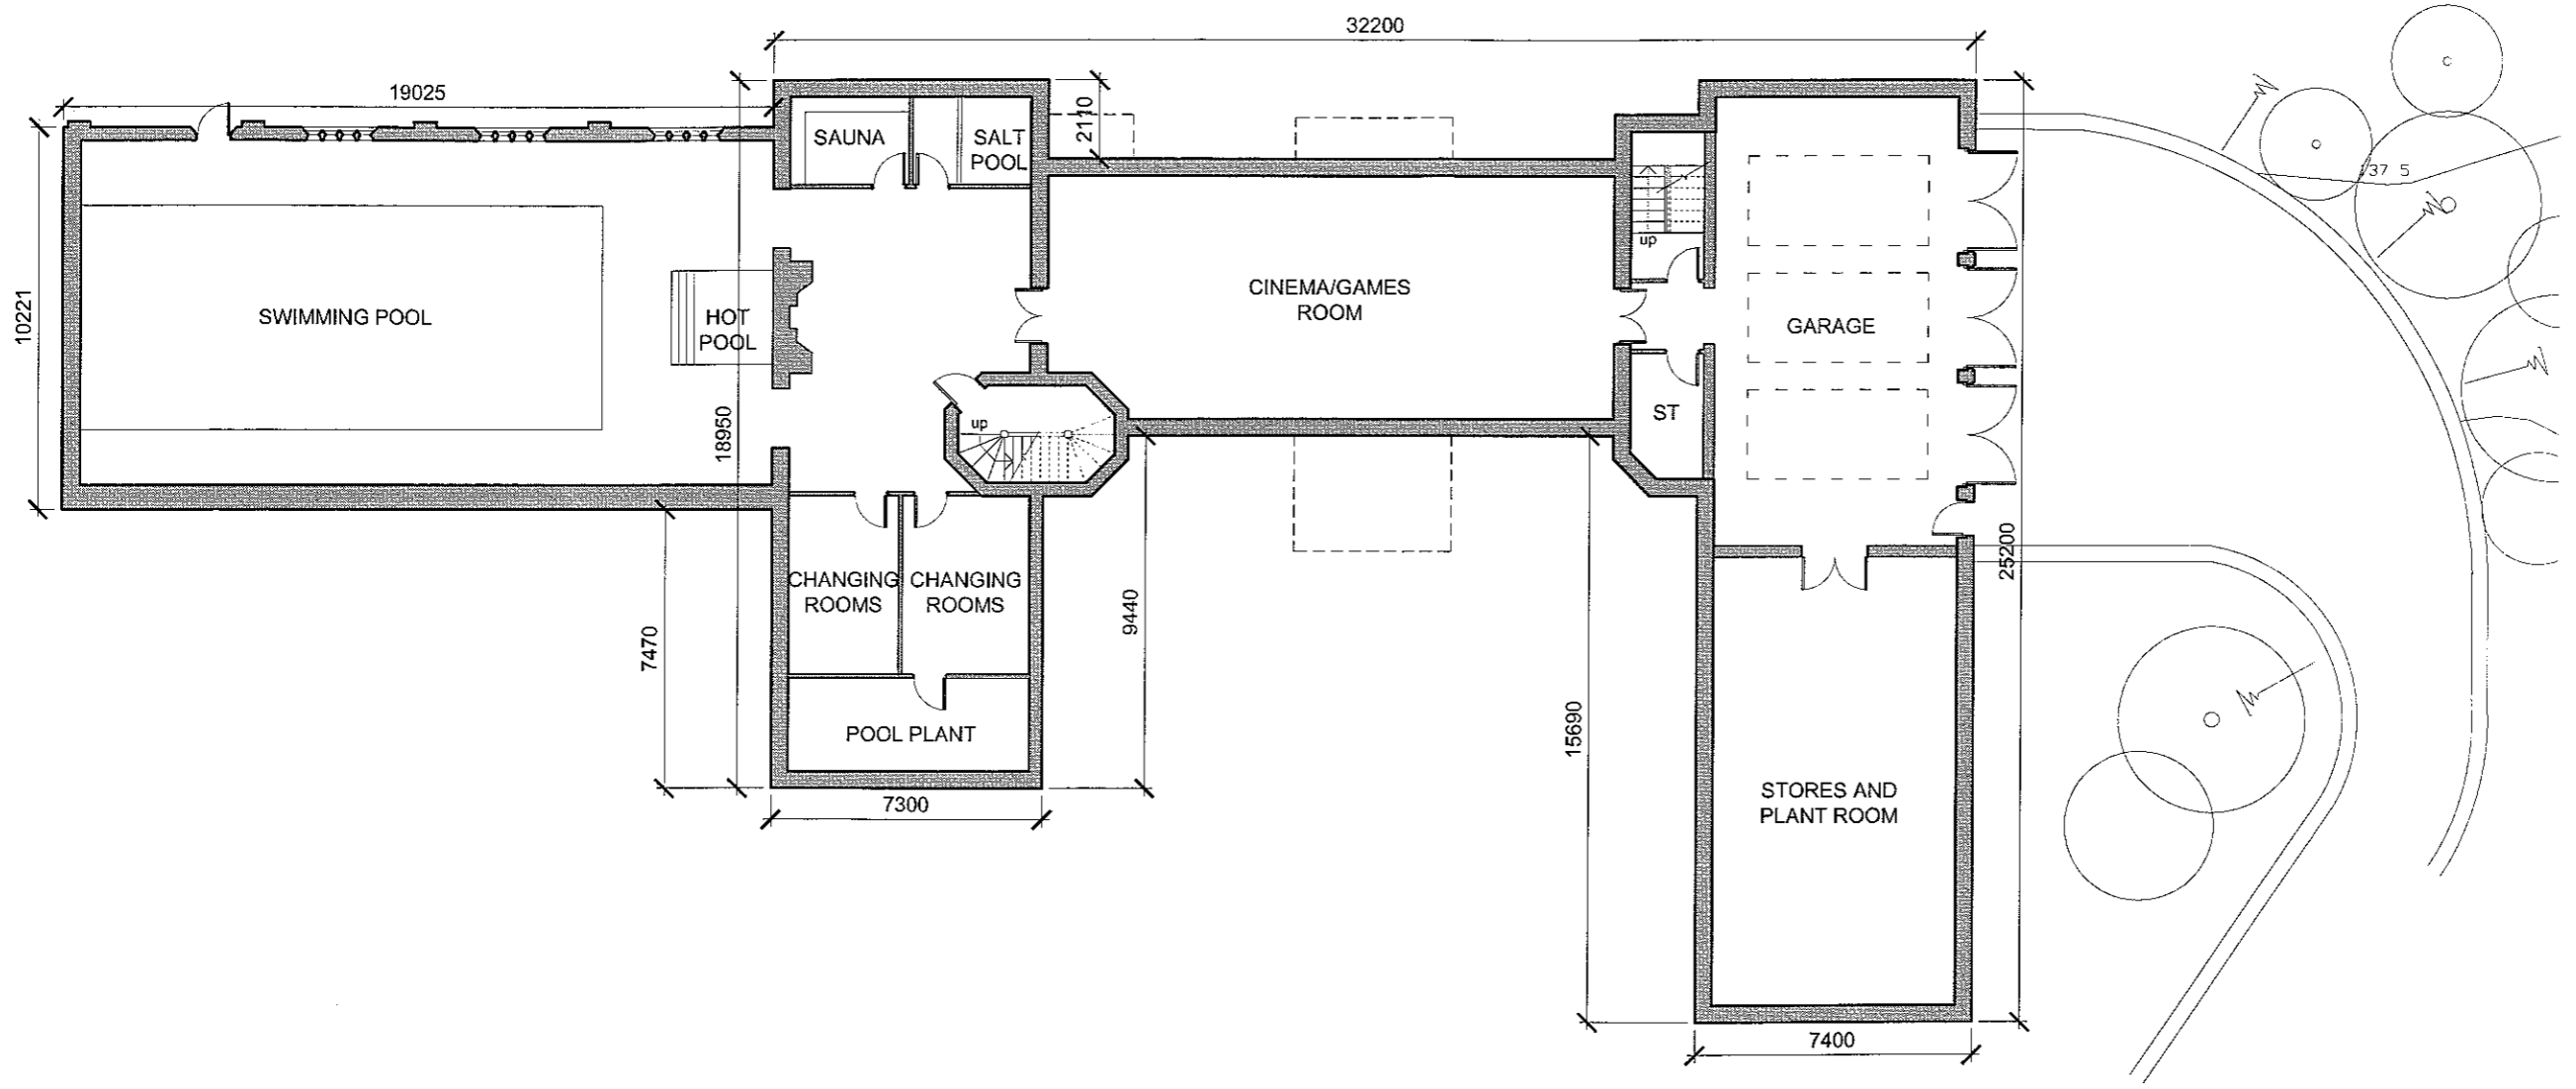

BASEMENT FLOOR PLAN


rev	date	drawn	checked
A	30/06/11	JR	FS
Dimensions added			
drawing stage		APPROVAL	
drawing status		APPROVAL	
client			
MR & MRS ALLISON			
project			
THE EAVES WISWELL			
drawing title			
PROPOSED BASEMENT FLOOR			
date		08/06/11	
drawn		JR	
scale		1:200 @ A3	
checked		FS	



14 - 15 Regent Parade
Harrogate
North Yorkshire
HG1 5AW
Tel: 01423 532950
Info: wjsarchitects.co.uk
www.wjsarchitects.co.uk

NOTES

- All dimensions & levels are to be checked on site.
- Any discrepancies are to be reported to the WJS Architects Ltd before any work commences.
- This drawing shall not be scaled to ascertain any dimensions. Work to figured dimensions only.
- This drawing shall not be reproduced without express written permission from WJS Architects Ltd.
- This is a preliminary drawing and owners' boundaries are produced using all reasonable enquiries. WJS Architects Ltd cannot be responsible for the accuracy or scale discrepancy of base plans supplied to them.

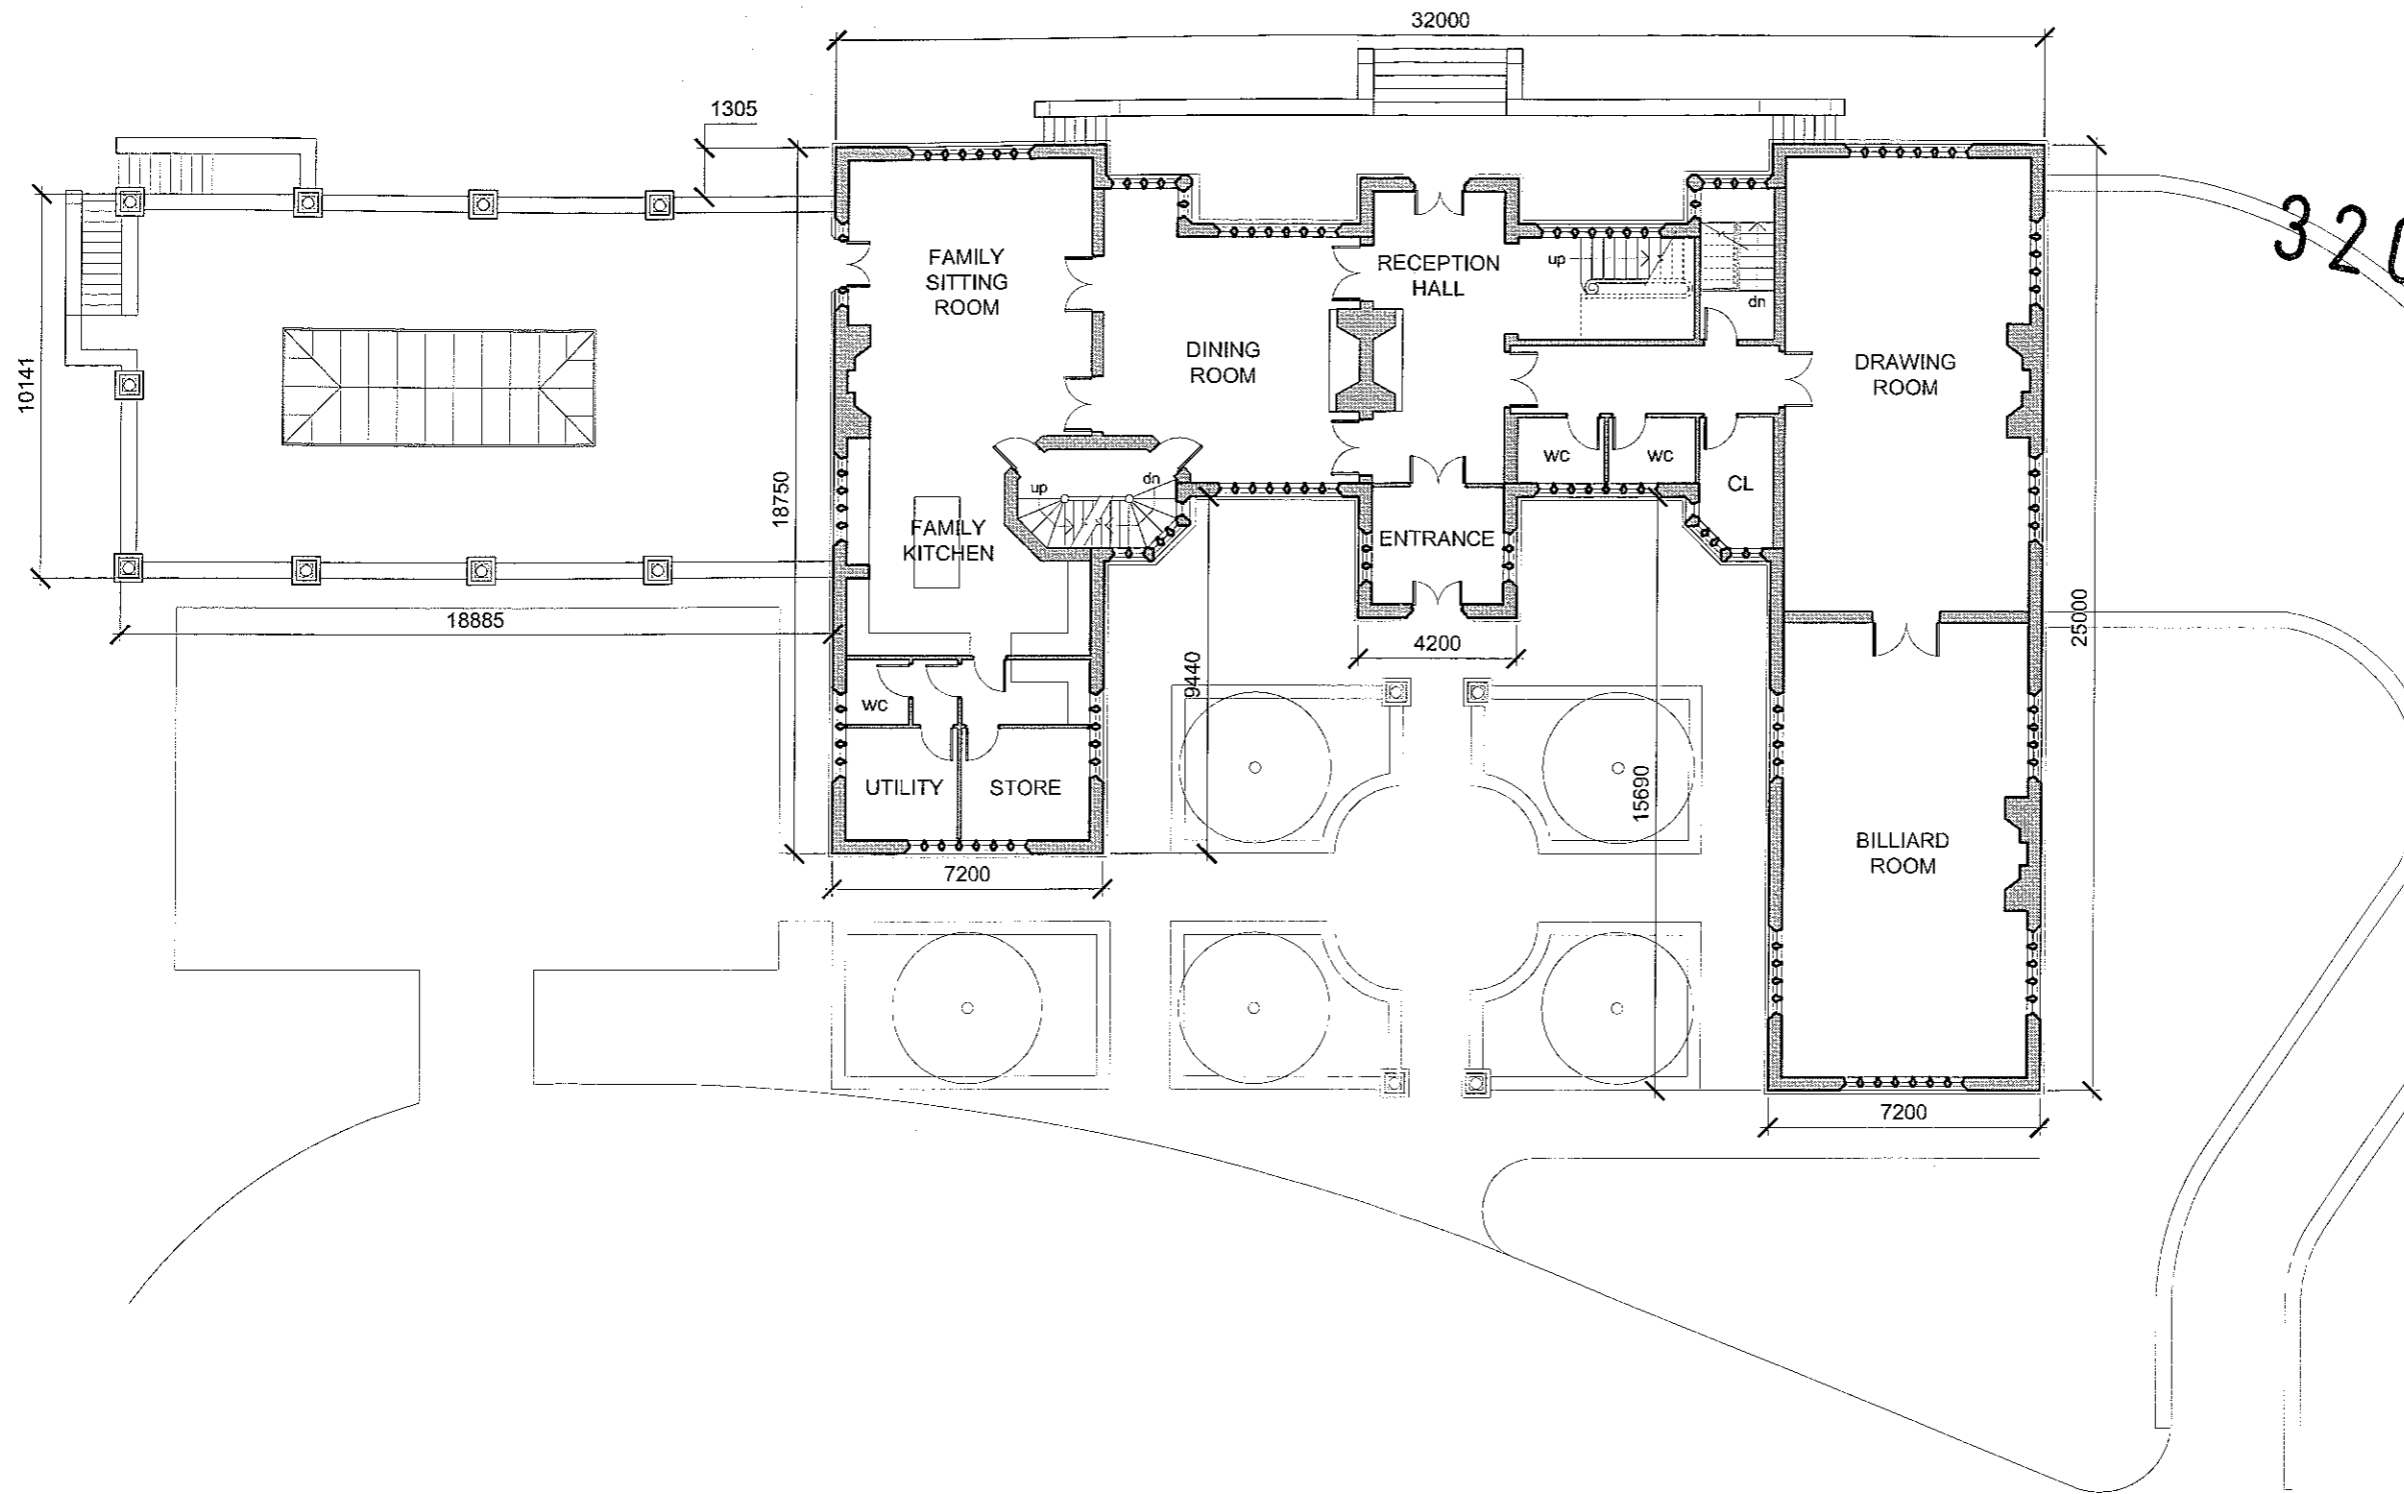

GROUND FLOOR PLAN

rev	date	drawn	checked
A	30/06/11	JR	FS
Dimensions and terrace over swimming pool added. Door replaced with window to drawing room.			
drawing stage	PLANNING		
drawing status	APPROVAL		
client	MR & MRS ALLISON		
project	THE EAVES WISWELL		
drawing title	PROPOSED GROUND FLOOR		
date	08/06/11	drawn	JR
scale	1:200 @ A3	checked	FS




14 - 15 Regent Parade
Harrogate
North Yorkshire
HG1 5AW
Tel: 01423 532950
info@wjsarchitects.co.uk
www.wjsarchitects.co.uk

NOTES

- All dimensions and levels are to be checked on site.
- Any discrepancies are to be reported to the WJS Architects Ltd before any work commences.
- The drawing shall not be scaled to ascertain any dimensions. Work to fixed dimensions only.
- This drawing shall not be reproduced without express written permission from WJS Architects Ltd.
- This drawing and all other documents are produced using all reasonable endeavours. WJS Architects Ltd cannot be responsible for the accuracy or scale discrepancy of base plans supplied to them.

320110498 P

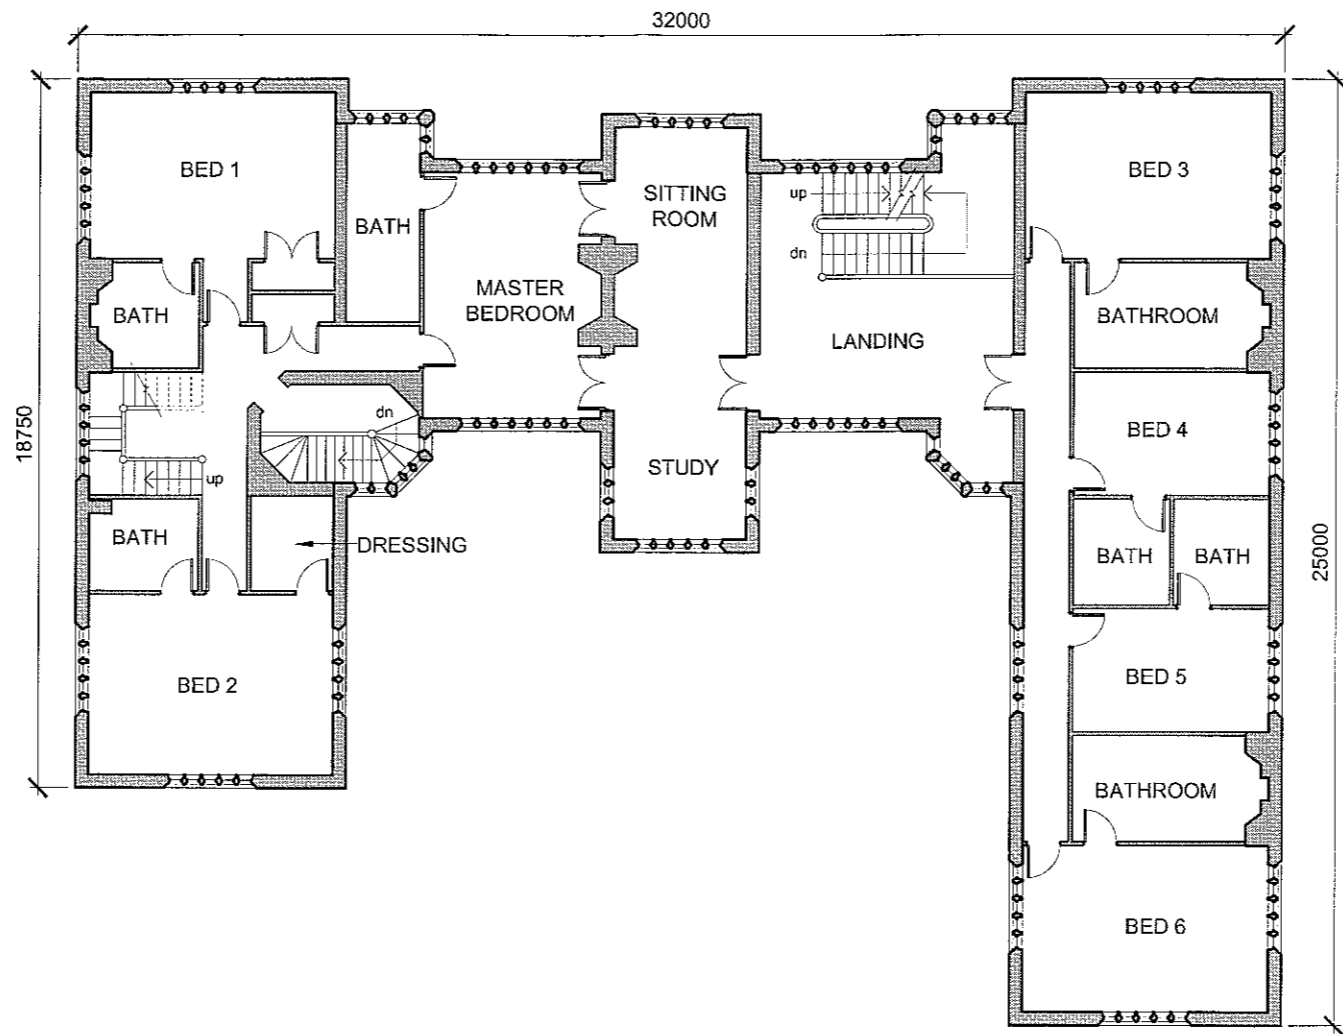

FIRST FLOOR PLAN

rev	date	drawn	checked
A	30/06/11	JR	FS
Window to dressing room removed. Windows to west elevation bed 1 & 3 amended to match elevations.			
drawing stage		PLANNING	
drawing status		APPROVAL	
client			
MR & MRS ALLISON			
project			
THE EAVES WISWELL			
drawing title			
PROPOSED FIRST FLOOR			
date	08/06/11	drawn	JR
scale	1:200 @ A3	checked	FS




14 - 15 Regent Parade
Harrogate
North Yorkshire
HG1 5AW
Tel: 01423 532950
info@wjsarchitects.co.uk
www.wjsarchitects.co.uk

NOTES

- All dimensions and levels are to be checked on site.
- Any discrepancies are to be reported to the WJS Architects Ltd before any work commences.
- This drawing shall not be used for a construction without express written permission from WJS Architects Ltd.
- This drawing shall not be reproduced without express written permission from WJS Architects Ltd.
- The overall drawings and ownership boundaries are produced to the best of reasonable endeavours. WJS Architects Ltd cannot be responsible for the accuracy or scale discrepancy of data supplied to them.

320110498 P

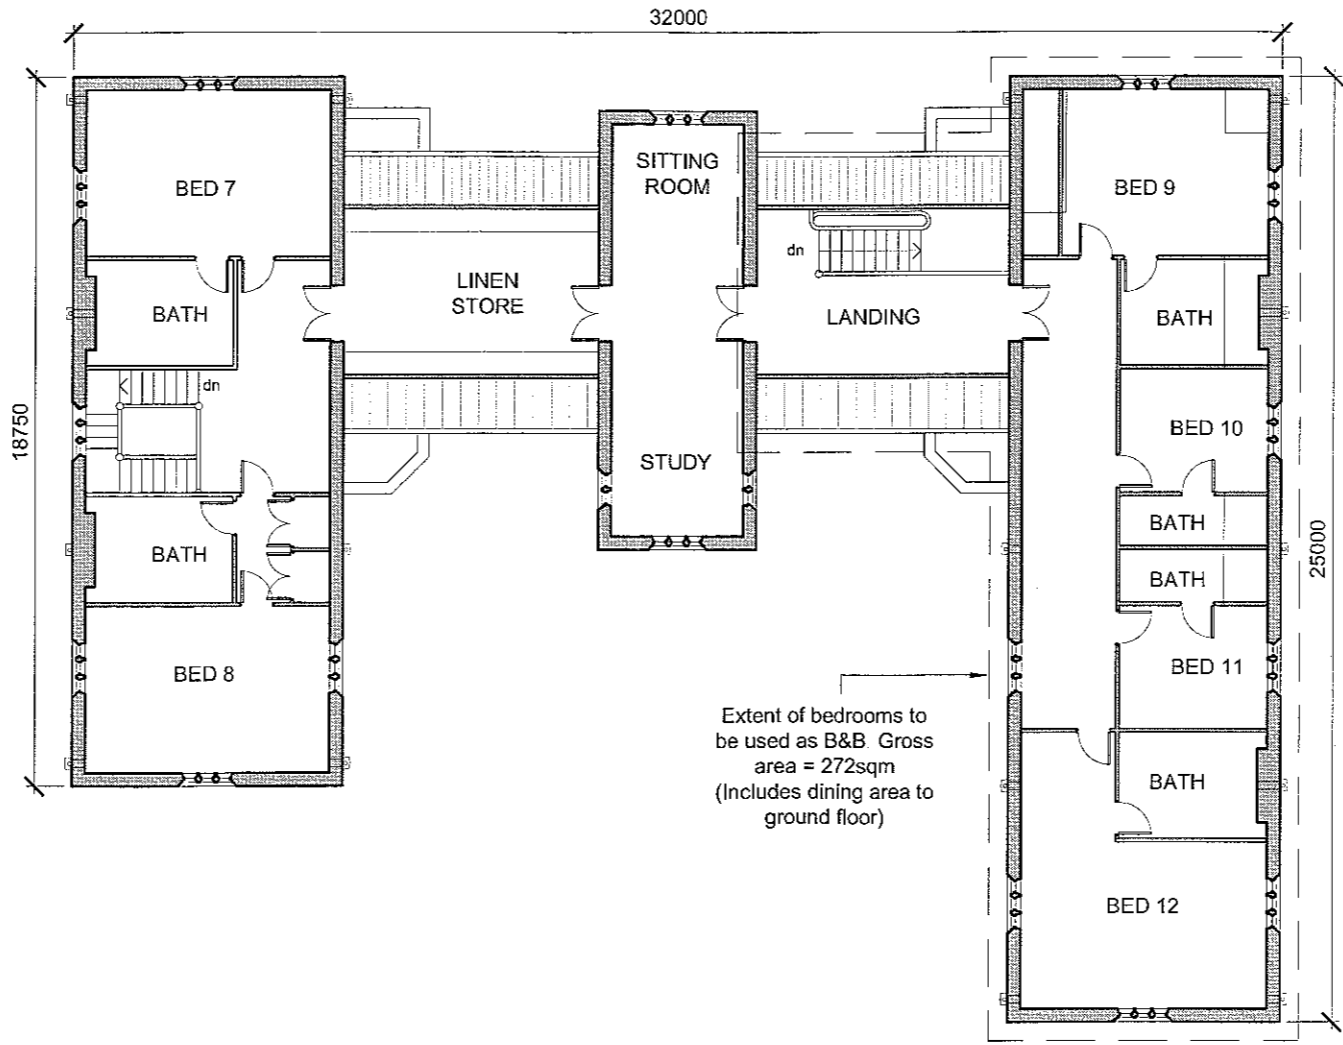

SECOND FLOOR PLAN

rev	date	drawn	checked
A	30/06/11	JR	FS
Dimensions and extent of bedrooms for B&B accord. Windows added to study			
drawing stage		PLANNING	
drawing status		APPROVAL	
client			
MR & MRS ALLISON			
project			
THE EAVES WISWELL			
drawing title			
PROPOSED SECOND FLOOR			
date		06/06/11	
scale		1:200 @ A3	
drawn	JR	checked	FS




14 - 15 Regent Parade
Harrogate
North Yorkshire
HG1 5AW
Tel: 01423 532950
info@wjsarchitects.co.uk
www.wjsarchitects.co.uk

NOTES

- All dimensions and levels are to be checked on site.
- Any discrepancies are to be reported to the WJS Architects Ltd before any work commences.
- This drawing shall not be used to ascertain any dimensions, work to be done or materials only.
- This drawing shall not be reproduced without express written permission from WJS Architects Ltd.
- This drawing and owner's liability boundaries are produced using all reasonable endeavours. WJS Architects Ltd cannot be responsible for the accuracy or scale discrepancy of base plans supplied to them.

320110498 P

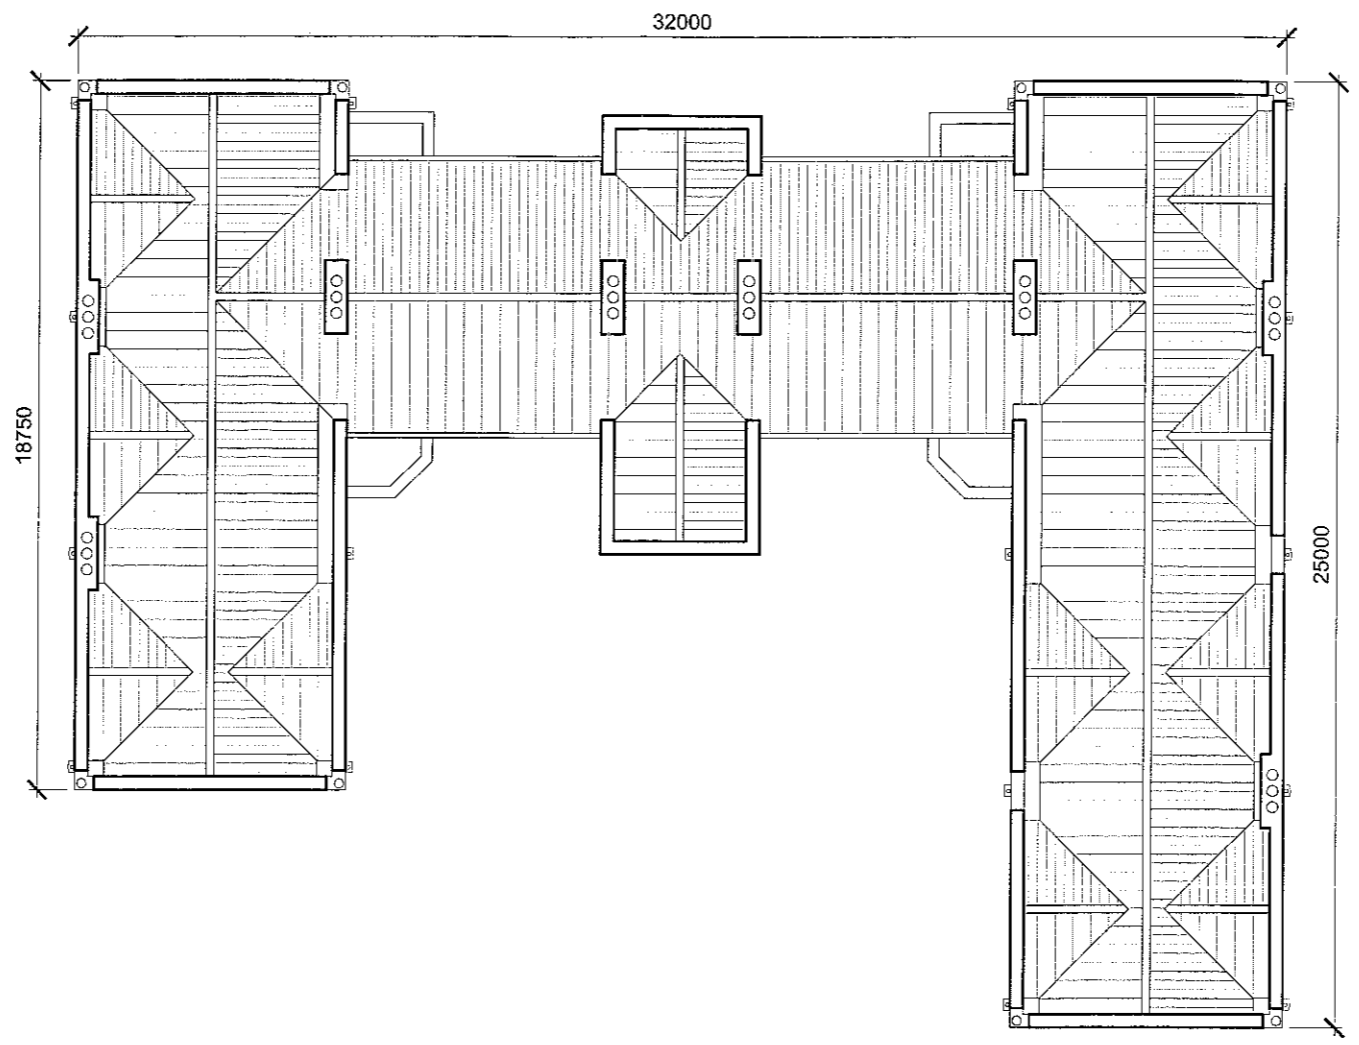

ROOF PLAN

rev	date	drawn	checked
A	30/06/11	JR	FS
Dimensions added			
drawing stage		PLANNING	
drawing status		APPROVAL	
client			
MR & MRS ALLISON			
project			
THE EAVES WISWELL			
drawing title			
PROPOSED ROOF PLAN			
date	08/05/11	drawn	JR
scale	1:200 @ A3	checked	FS




14 - 15 Regent Parade
Harrogate
North Yorkshire
HG1 5AW
Tel: 01423 532950
info@wjsarchitects.co.uk
www.wjsarchitects.co.uk

320110498P

NOTES

- All dimensions and levels to be checked on site.
- Any discrepancies are to be reported to the WJS Architects Ltd before any work commences.
- This drawing shall not be reproduced without express written permission from WJS Architects Ltd.
- The overall copyright and ownership boundaries are produced using of reasonable endeavours. WJS Architects Ltd cannot be responsible for the accuracy or scale discrepancy of base plans supplied to them.

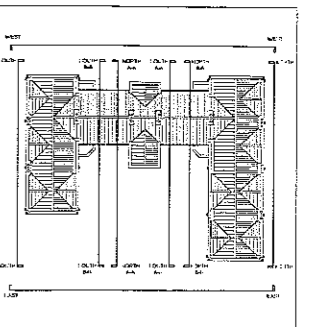


EAST ELEVATION - CONTEXTUAL - Scale 1:200 @ A3



EAST ELEVATION - Scale 1:100 @ A3

rev	date	drawn	checked	
A	30/05/11	JR	FS	
Dimensions and levels added				
drawing stage PLANNING				
drawing status APPROVAL				
client MR & MRS ALLISON				
project THE EAVES WISWELL				
drawing title PROPOSED ELEVATIONS EAST				
date	09/05/11	drawn	JR	
scale	VARIES @ A3		checked	FS

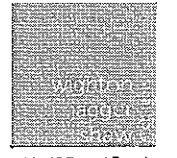


14 - 15 Regent Parade
Harrogate
North Yorkshire
HG1 5AW
Tel: 01423 532950

info@wjsarchitects.co.uk
www.wjsarchitects.co.uk

Job No DWG No Rev
105/01 (02)009 A

NOTES

- All dimensions and levels are to be checked on site.
- Any discrepancies are to be reported to the WSJ Architects Ltd before any work commences.
- This drawing shall not be used for any other purpose, work or to figure dimensions only.
- This drawing shall not be reproduced without express written permission from WSJ Architects Ltd.
- The client, drawings and drawings boundaries are produced using all reasonable endeavours. WSJ Architects Ltd cannot be responsible for the accuracy or scale discrepancy of base plans supplied to them.

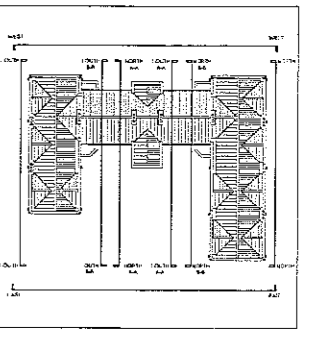

SOUTH ELEVATION - CONTEXTUAL - Scale 1:200 @ A3

320110498 P



SOUTH ELEVATION - Scale 1:100 @ A3

rev	date	drawn	checked
A	06/06/11	JR	FS

Dimensions added. Windows to ground and first amended to match plan

drawing stage: PLANNING

drawing status: APPROVAL


client: MR & MRS ALLISON

project: THE EAVES WISWELL

drawing title: PROPOSED ELEVATIONS SOUTH 1 of 2

date	drawn	checked
06/06/11	JR	FS

scale: Varies @ A3

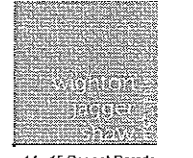

14 - 15 Regent Parade
Harrogate
North Yorkshire
HG1 5AW
Tel: 01423 532950

info@wjsarchitects.co.uk
www.wjsarchitects.co.uk

Job No: 105/01 (02)010 A
DWG No: A
Rev: A


NOTES

- All dimensions and levels to be checked on site.
- Any discrepancies are to be reported to the WJS Architects Ltd before any work commences.
- This drawing shall not be scaled. It is drawn to metric dimensions only.
- This drawing shall not be reproduced without written permission from WJS Architects Ltd.
- This drawing is for information only and is not to be used for any other purpose. It is produced using all reasonable endeavours. WJS Architects Ltd cannot be held responsible for the accuracy or scale discrepancy of base plans supplied to them.



SOUTH ELEVATION - SECTION AA - Scale 1:100 @ A3

320110498 P

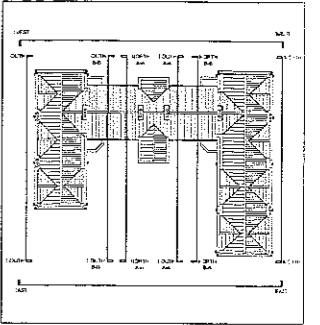

SOUTH ELEVATION - SECTION BB - Scale 1:100 @ A3


rev	date	drawn	checked
A	30/06/11	JR	FS
Dimensions and levels added			
drawing stage: PLANNING			
drawing status: APPROVAL			
client: MR & MRS ALLISON			
project: THE EAVES WISWELL			
drawing title: PROPOSED ELEVATIONS SOUTH 2 of 2			
date	08/06/11	drawn	JR
scale	1:100 @ A3	checked	FS



14 - 15 Regent Parade
Harrogate
North Yorkshire
HG1 5AW
Tel: 01423 532950
info@wjsarchitects.co.uk
www.wjsarchitects.co.uk

NOTES

- All dimensions and levels are to be checked on site.
- Any discrepancies are to be reported to the WS Architects Ltd before any work commences.
- The drawing shall not be relied on to establish any dimensions, work to fit and dimensions only.
- The drawing shall not be reproduced without express written permission from WS Architects Ltd.
- The design drawings and drawings boundaries are produced using all reasonable care, WS Architects Ltd cannot be responsible for the accuracy or scale discrepancy of base plans supplied to them.

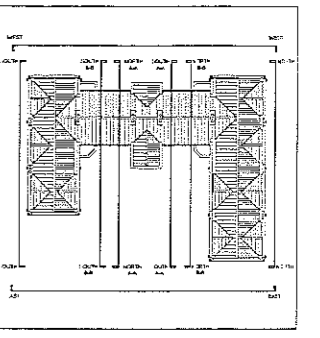

WEST ELEVATION - CONTEXTUAL - Scale 1:200 @ A3

320110498 P



rev	date	drawn	checked
A	30/08/11	JR	FS
Dimensions and levels added			
drawing stage: PLANNING			
drawing status: APPROVAL			
client: MR & MRS ALLISON			
project: THE EAVES WISWELL			
drawing title: PROPOSED ELEVATIONS WEST			
date	08/05/11	drawn	JR
scale	VARIES @ A3	checked	FS




14 - 15 Regent Parade
Harrogate
North Yorkshire
HG1 5AW
Tel: 01423 532950
info@wjarchitects.co.uk
www.wjarchitects.co.uk

WEST ELEVATION - Scale 1:100 @ A3

Job No DWG No Rev
105/01 (02)012 A

NOTES

- All dimensions and levels are to be checked on site.
- Any discrepancies are to be reported to the WJS Architects Ltd before any work commences.
- This drawing shall not be used to ascertain any dimension, work to figure dimensions only.
- This drawing shall not be reproduced without express written permission from WJS Architects Ltd.
- The client, owner and contractor shall be responsible for the accuracy or scale discrepancy of base data supplied to them.

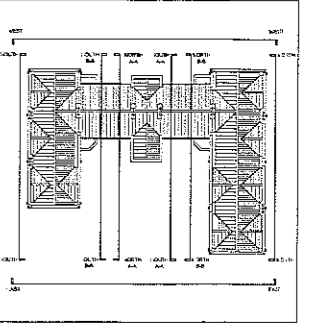

320110498P

NORTH ELEVATION - CONTEXTUAL - Scale 1:200 @ A3





NORTH ELEVATION - Scale 1:100 @ A3

rev	date	drawn	checked
A	30/05/11	JR	FS
Dimensions and levels added			
drawing stage		PLANNING	
drawing status		APPROVAL	
client			
MR & MRS ALLISON			
project			
THE EAVES WISWELL			
drawing title			
PROPOSED ELEVATIONS NORTH 1 of 2			
date	08/05/11	drawn	JR
scale	VARIES @ A3	checked	FS

Winton Jagger Shaw
 14 - 15 Regent Parade
 Harrogate
 North Yorkshire
 HG1 5AW
 Tel: 01423 532950
 info@wjsarchitects.co.uk
 www.wjsarchitects.co.uk


NOTES

- All dimensions and levels are to be checked on site.
- Any discrepancies are to be reported to the WJS Architects Ltd before any work commences.
- This drawing shall not be used to ascertain any dimensions, work to figured dimensions only.
- This drawing shall not be reproduced, copied, or without express written permission from WJS Architects Ltd.
- The drawings and documents produced are produced using all reasonable endeavours. WJS Architects Ltd cannot be responsible for the accuracy or scale discrepancy of base plans supplied to them.

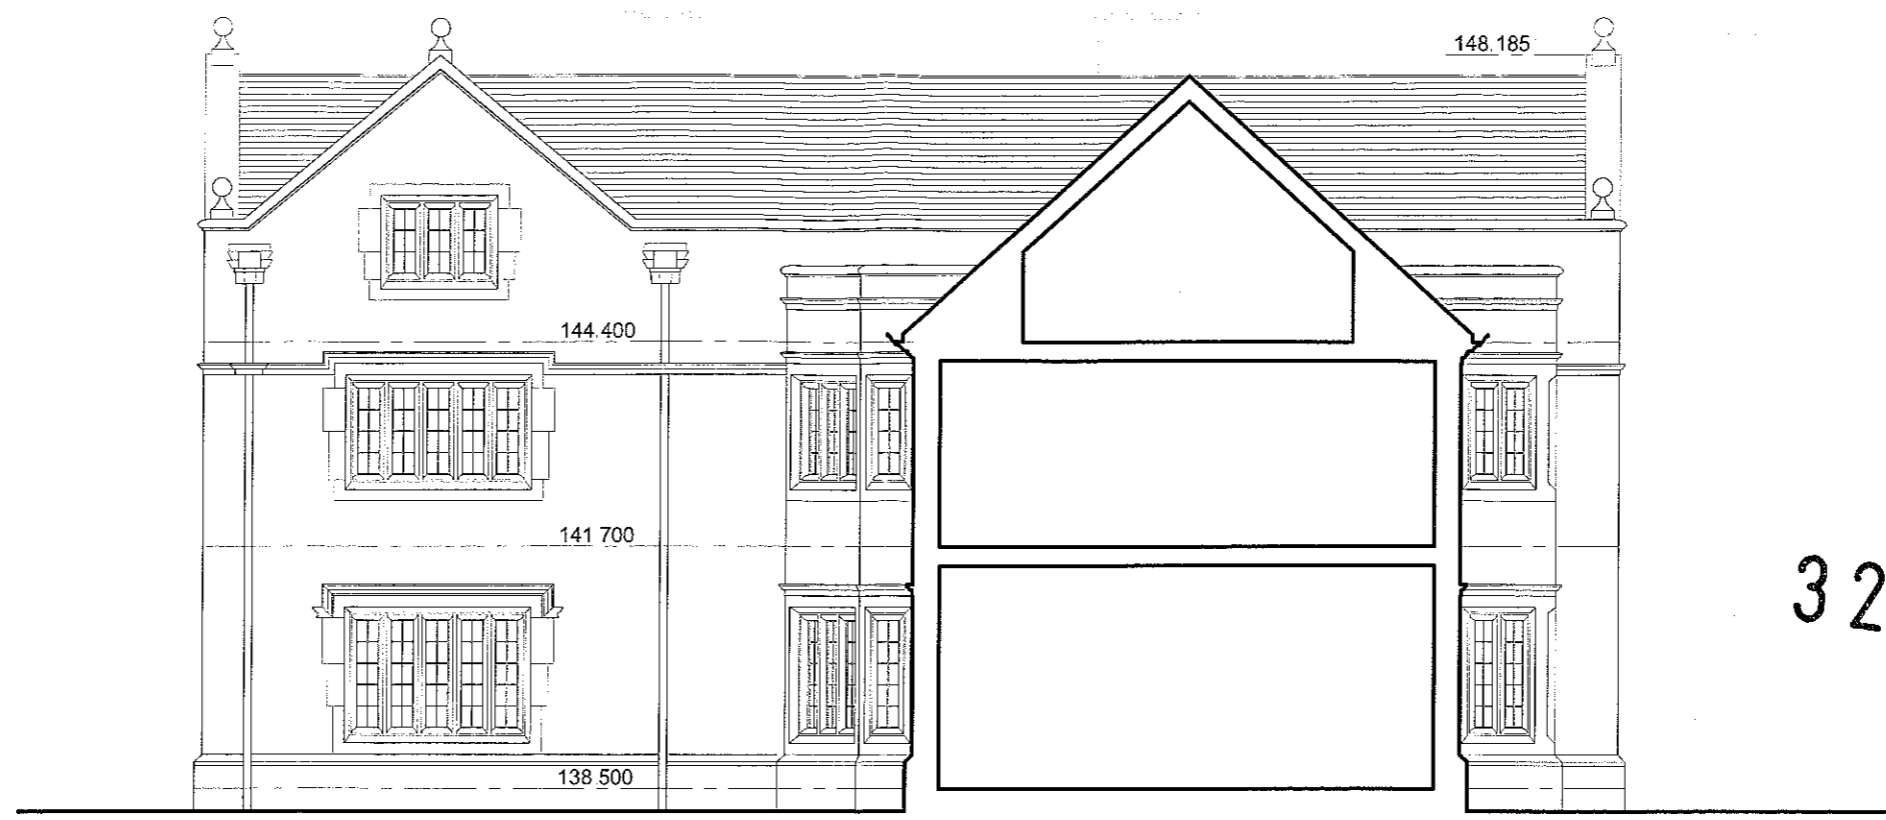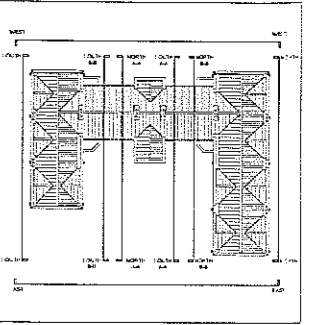

320110498 P

NORTH ELEVATION - SECTION AA - Scale 1:100 @ A3

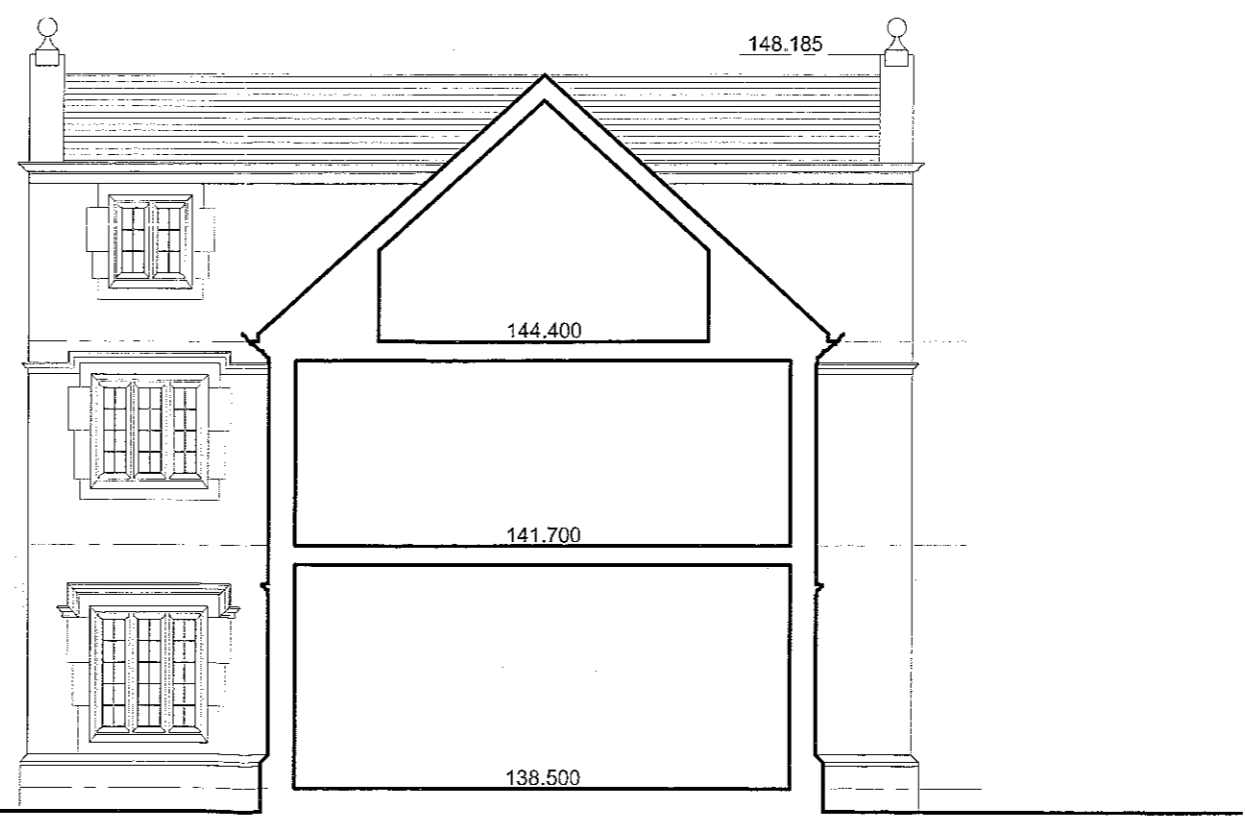

NORTH ELEVATION - SECTION BB - Scale 1:100 @ A3

rev	date	drawn	checked
A	30/06/11	JR	FS

Dimensions and levels added

drawing stage: PLANNING

drawing status: APPROVAL

client: MR & MRS ALLISON

project: THE EAVES WISWELL

drawing title: PROPOSED ELEVATIONS NORTH 2 of 2

date	drawn	checked
08/06/11	JR	FS

scale: 1:100 @ A3



14 - 15 Regent Parade
Harrogate
North Yorkshire
HG1 5AW
Tel: 01423 532950
info@wjsarchitects.co.uk
www.wjsarchitects.co.uk