



Note  
 Dimensions shown on drawings prepared for planning purposes are indicative only and can vary.

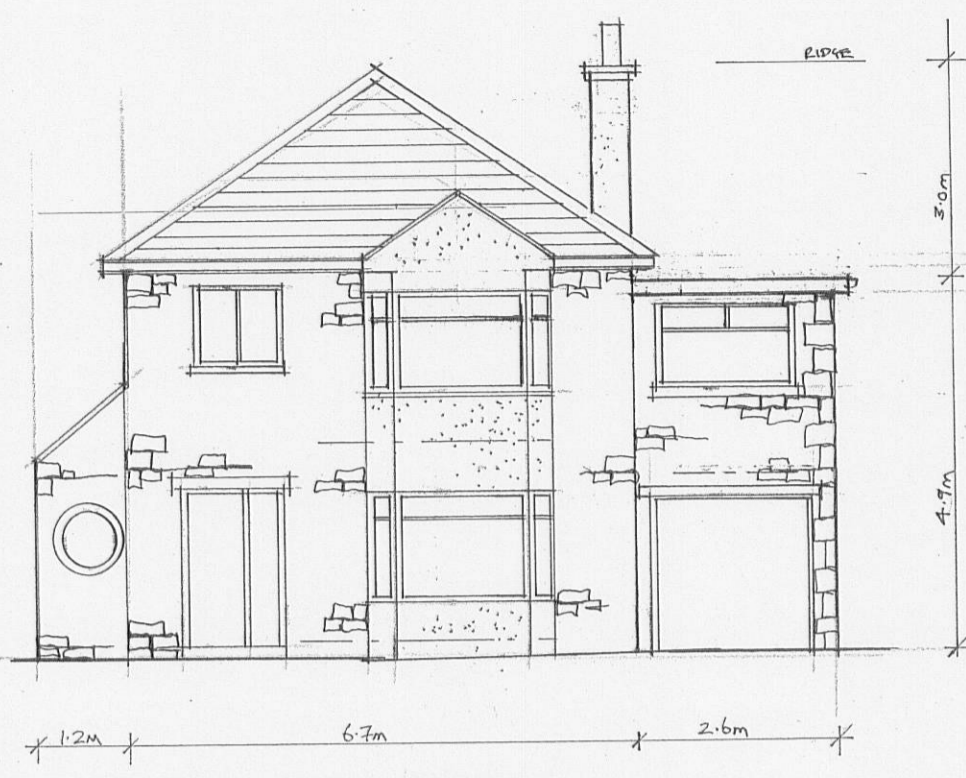

SOUTH EAST ELEVATION

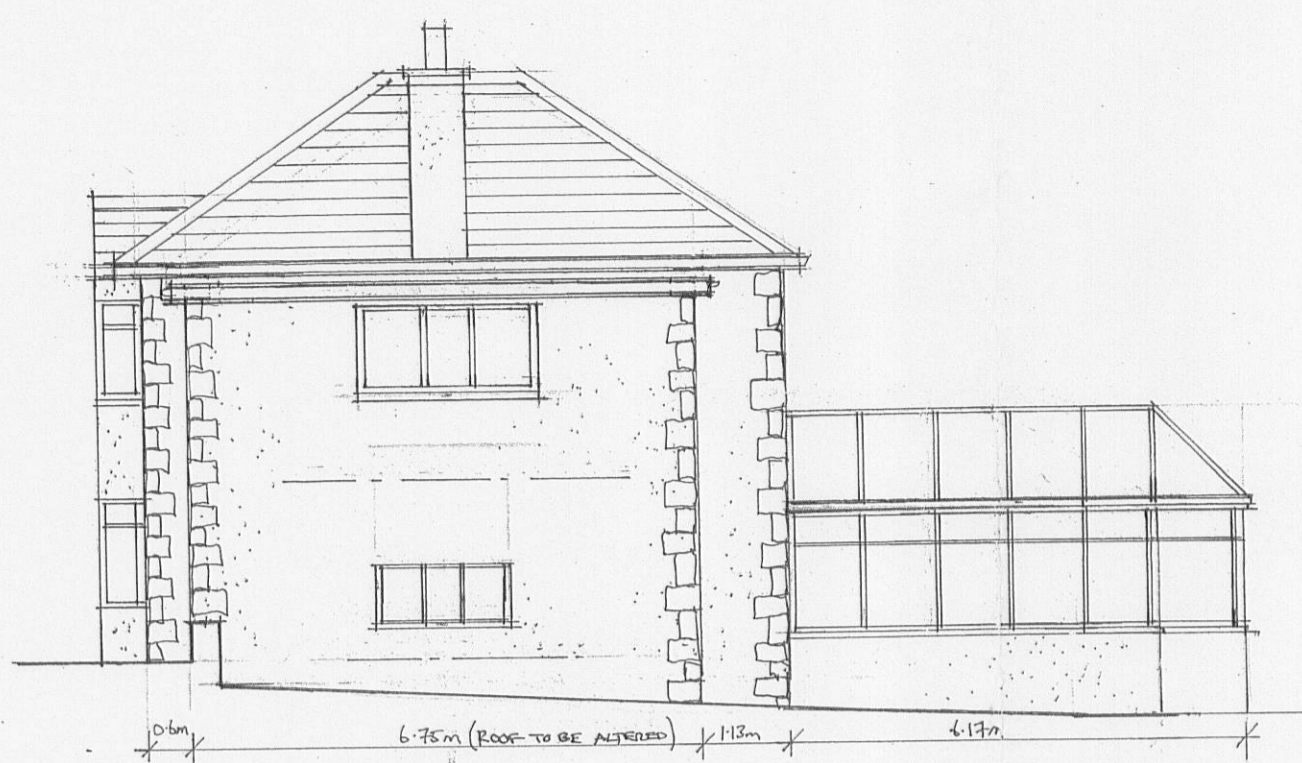

NORTH EAST ELEVATION



NORTH WEST ELEVATION



Promap  
 Ordnance Survey © Crown Copyright 2011. All rights reserved. Licence number 100020449. Plotted Scale - 1:1250

Client  
 Mr BLOCKEEL AND MISS GIBSON

Job Title  
 PROPOSED NEW ROOF AT  
 8 CHATBURN AVENUE  
 CLITHEROE

320110521P

Drawing Title  
 EXISTING ELEVATIONS AND  
 SITE PLAN

Scale 1:100	Date JUN 11	Drawn LKR
----------------	----------------	--------------

**spa**  
 ARCHITECTS

SUNDERLAND PEACOCK & ASSOCIATES LTD.  
 HAZELMERE, PIMLICO ROAD, CLITHEROE,  
 LANCASHIRE, BB7 2AG  
 T 01200 423178 F 01200 427328  
 E info@sunderlandpeacock.com  
 www.sunderlandpeacock.com

4152 - 01