


Note
 Dimensions shown on drawings prepared for planning purposes are indicative only and can vary.

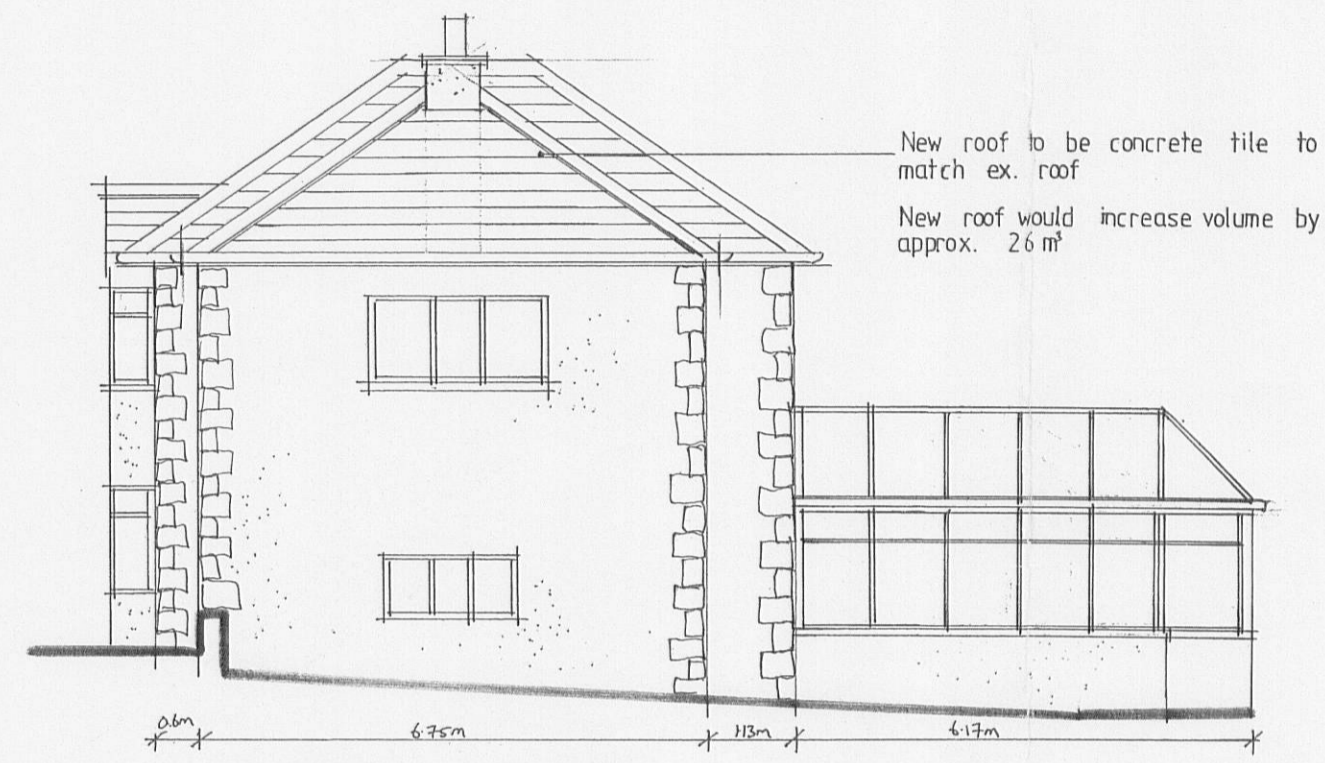


SOUTH EAST ELEVATION




NORTH EAST ELEVATION




NORTH WEST ELEVATION

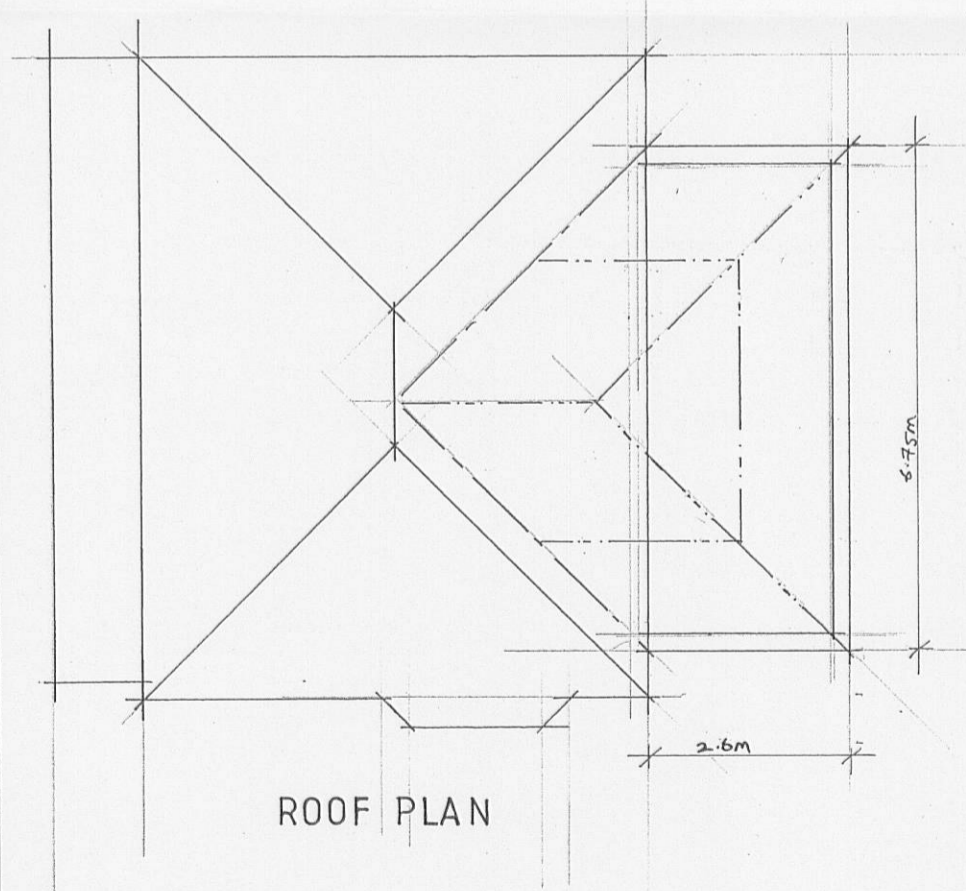

ROOF PLAN

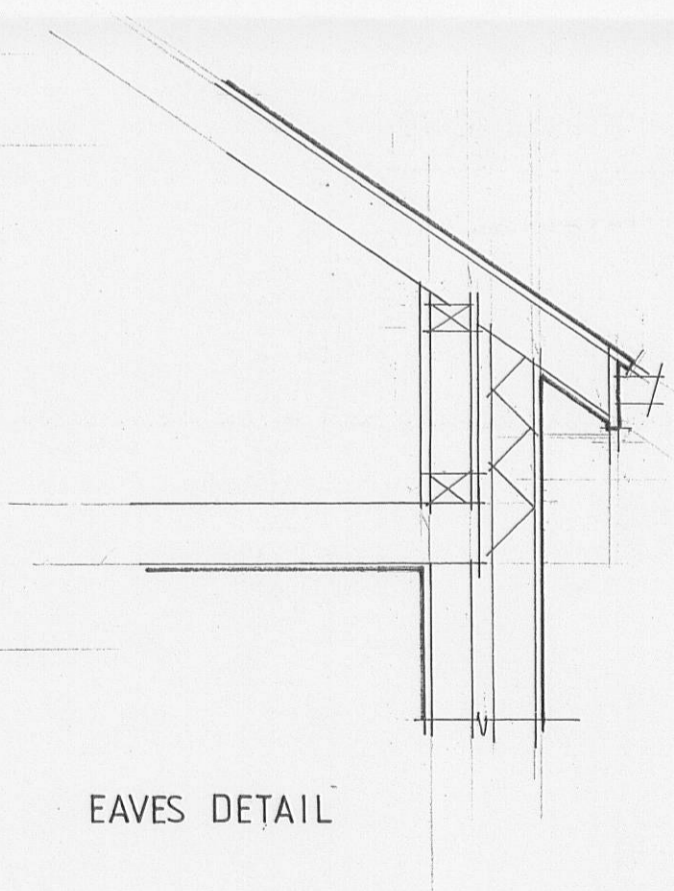

EAVES DETAIL

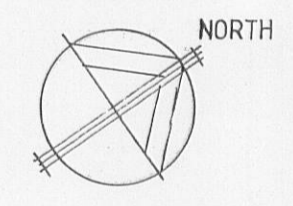

320110521P

Client
 MR. BLOCKEEL AND MISS GIBSON

Job Title
 PROPOSED NEW ROOF AT
 8 CHATBURN AVENUE
 CLITHEROE

Drawing Title
 PROPOSED ELEVATIONS, ROOF PLAN
 AND DETAIL

Scale 1:100	Date 1:50	Date JUN 11	Drawn LKR
----------------	--------------	----------------	--------------



SUNDERLAND PEACOCK & ASSOCIATES LTD.
 HAZELMERE, PIMLICO ROAD, CLITHEROE,
 LANCASHIRE, BB7 2AG
 T 01200 423178 F 01200 427328
 E info@sunderlandpeacock.com
 www.sunderlandpeacock.com

