


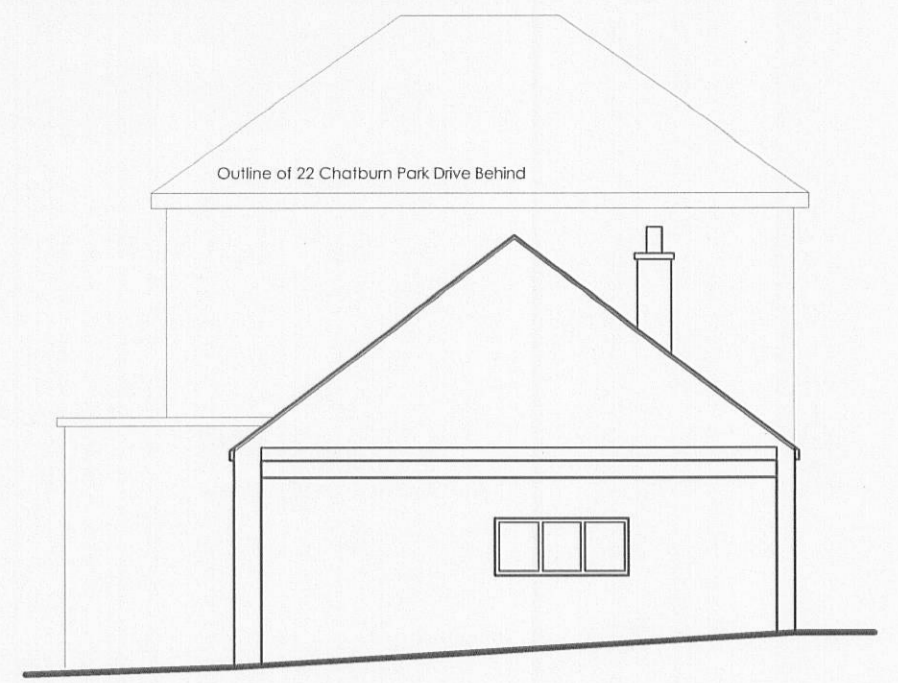


South East Elevation 1:100




South West Elevation 1:100



North West Elevation 1:100

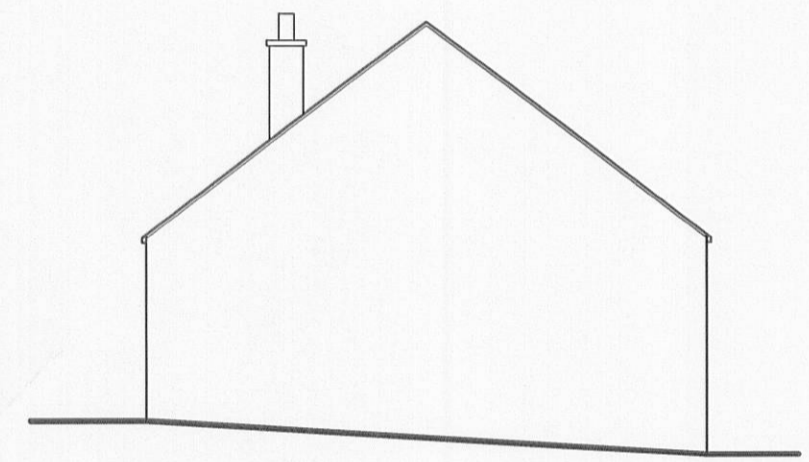

North East Elevation 1:100

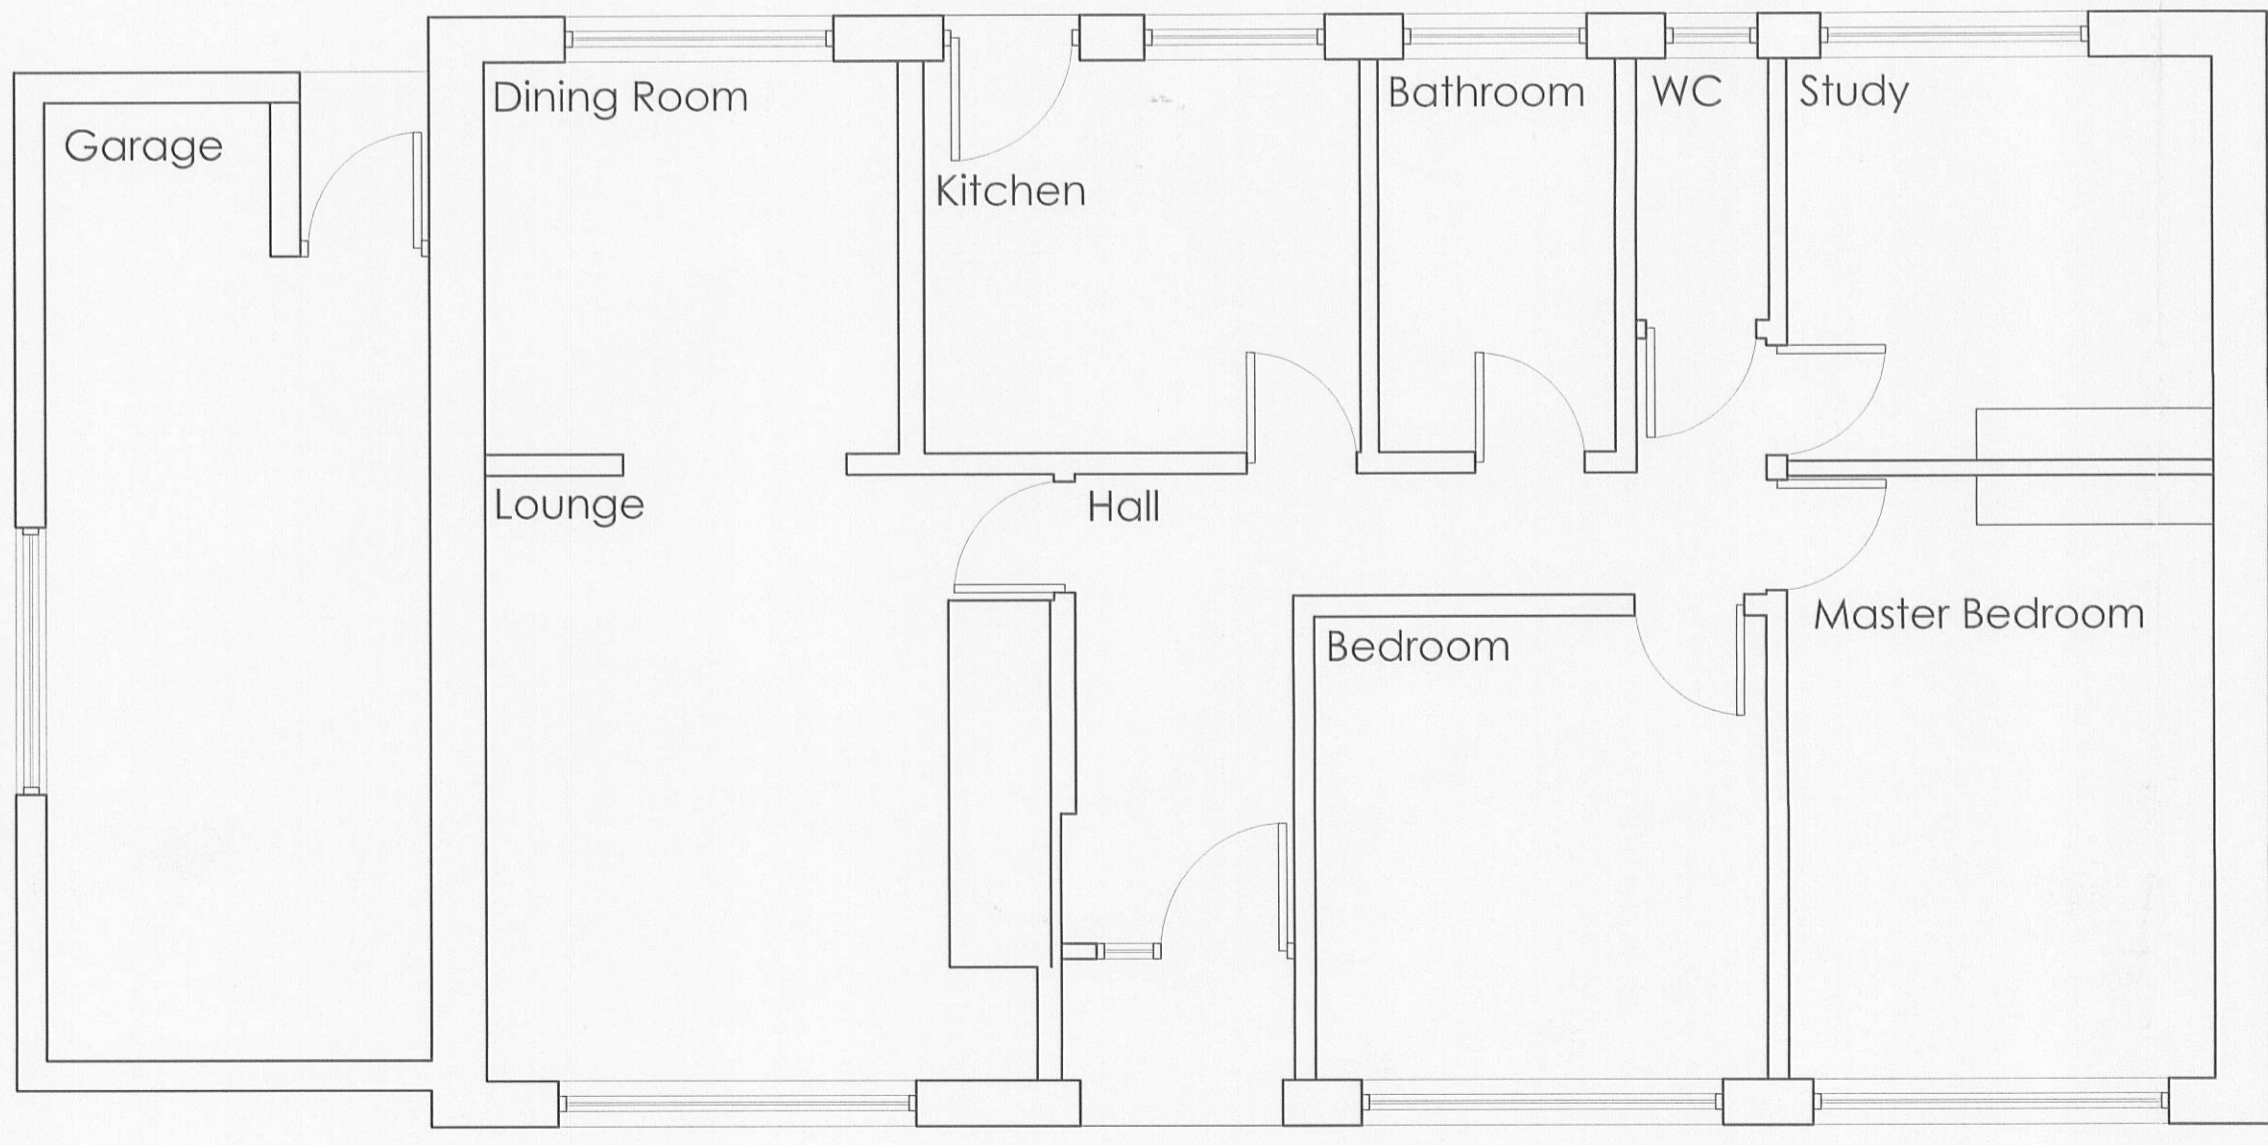

Floor Plan 1:50



Site Plan 1:250

Client
Ms K. Paul

Job Title
Proposed Alterations to
24 Chatburn Park Drive
Clitheroe

Drawing Title
Existing Plans and Elevation

Scale
1:50/100@A2

Date
16/11/2010

Drawn
A Harrison

spa
SUNDERLAND PEACOCK & ASSOCIATES LTD
ARCHITECTS
SUNDERLAND PEACOCK & ASSOCIATES LTD
HAZELMERE, FIMLICO ROAD, CLITHEROE
LANCASHIRE, BB7 2AG
T 01200 423178 F 01200 427328
E info@sunderlandpeacock.com
www.sunderlandpeacock.com

4098 -01