



Ground Floor Plan 1:50

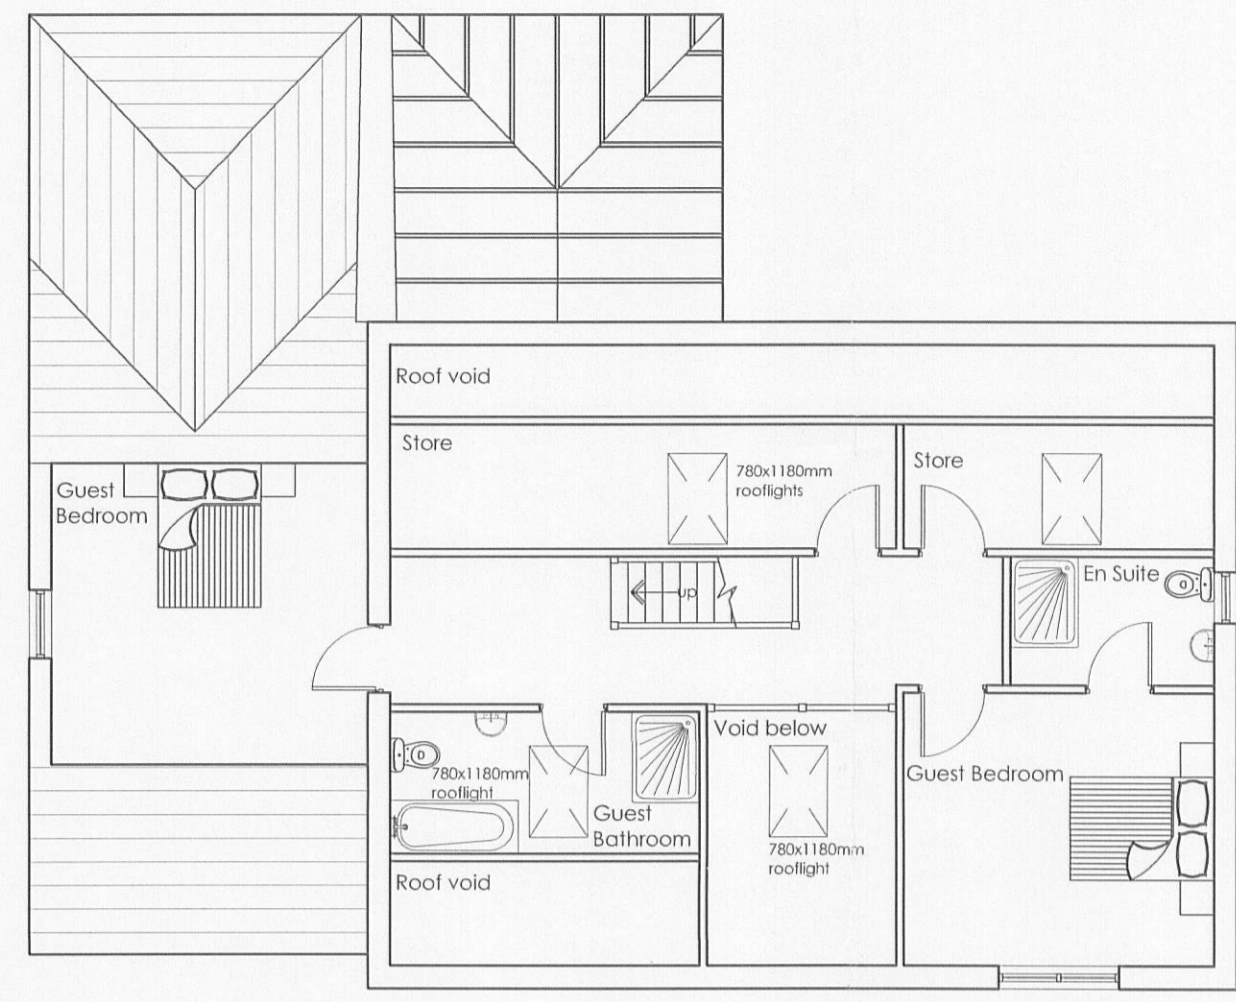

First Floor Plan 1:50

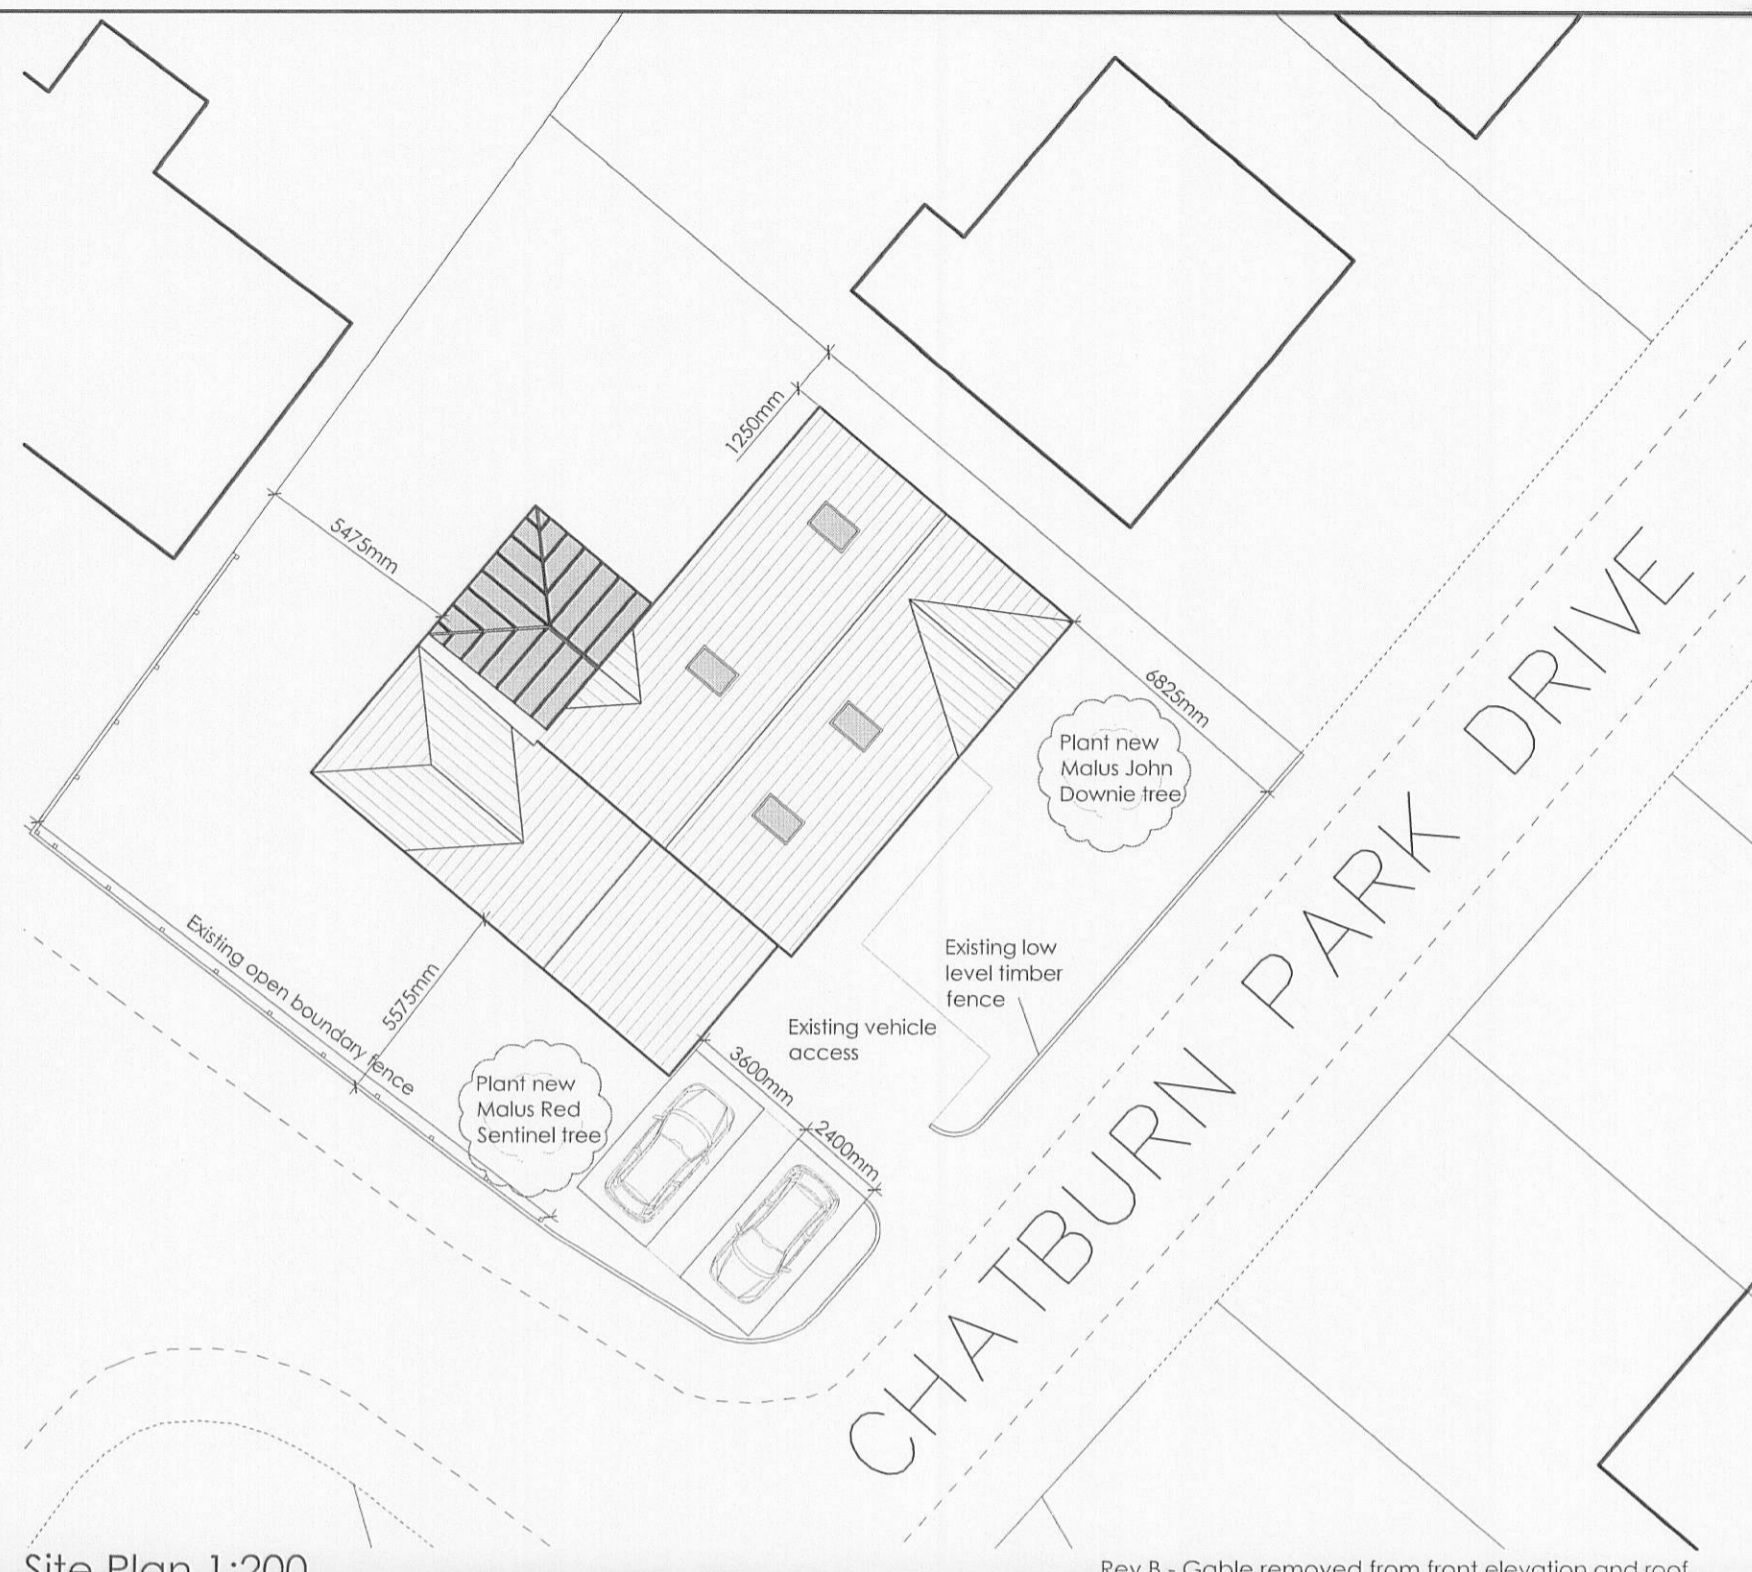

Site Plan 1:200



South East Elevation 1:100



South West Elevation 1:100



North West Elevation 1:100



North East Elevation 1:100

Rev B - Gable removed from front elevation and roof pitch amended to reduce overall height by 350mm - 30/06/11 AMH  
 Rev A - Dimensions added to site plan - 11/03/11 AMH

Client  
**Ms K. Paul**

Job Title  
**Proposed Alterations to 24 Chatburn Park Drive Clitheroe**

**320110547P**

Drawing Title  
**Proposed Plans and Elevations**

Scale 1:50/100@A1	Date 02/03/2011	Drawn A Harrison
----------------------	--------------------	---------------------

**spa**  
 SUNDERLAND PEACOCK ARCHITECTS

SUNDERLAND PEACOCK & ASSOCIATES LTD.  
 HAZELMERE, PIMLICO ROAD, CLITHEROE  
 LANCASHIRE, BB7 2AG  
 T 01200 423178 F 01200 427328  
 E info@sunderlandpeacock.com  
 www.sunderlandpeacock.com

**4098 -03B**