

All dimensions must be checked on site and not scaled from the drawing
All information contained within this document remains copyright of Leeming Associates and shall not be reproduced without our prior consent ©

3 20110555P

AMENDED PLANS RECEIVED

DATE 10/08/11

Proposed Front Elevation

Proposed Rear Elevation

Proposed Side Elevation

Proposed Side Elevation

-balcony off master bedroom
edge protection formed with
toughened glass

3 Springfield Close, Whalley

B 10.08.11 Dimensions added
A 13.07.11 Dimensions added

LEEMING ASSOCIATES
8 - 10 Preston Old Road
Freckleton
Preston
PR4 1PB
Tel: 01772 632556
Fax: 01772 679085
Email: office@leemingassociates.com

Client
Mr & Mrs Evans


Project
3 Springfield Close
Whalley
BB7 9BW

Drawing
Proposed Elevations


Scale
1 : 100 @ A2
Date
June 2011
Drawn
JCA

Drawing No.
2319.023
Rev.
B

All dimensions must be checked on site and not scaled from the drawing
All information contained within this document remains copyright of Leeming Associates and shall not be reproduced without our prior consent ©

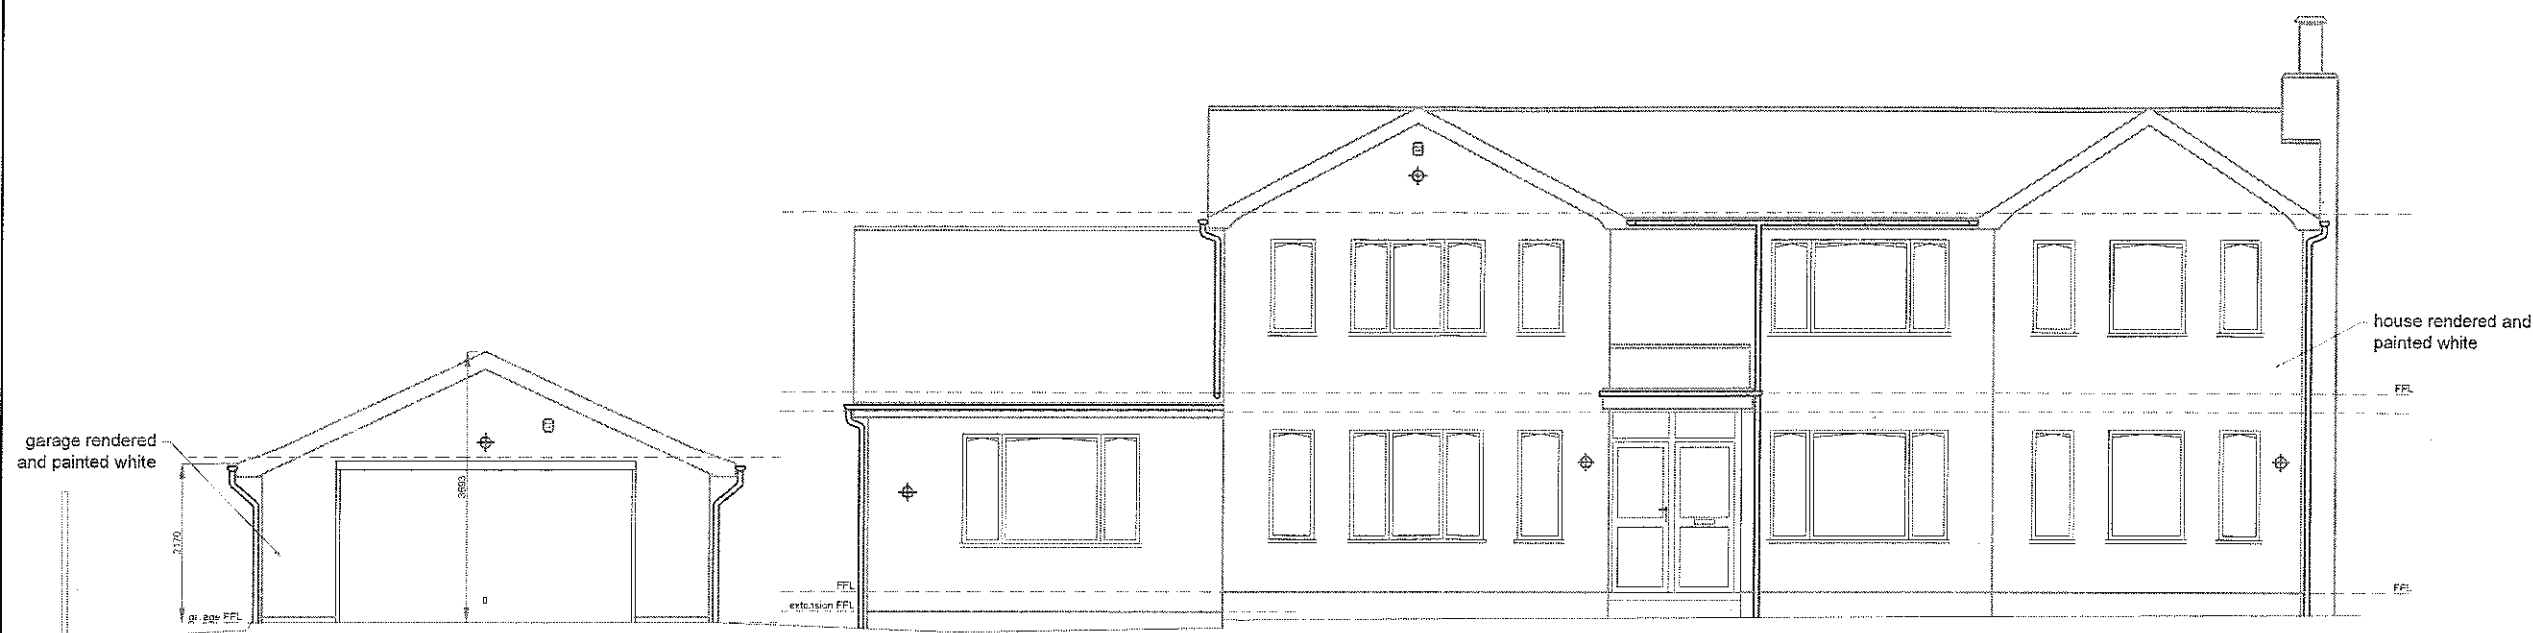

Existing Front Elevation

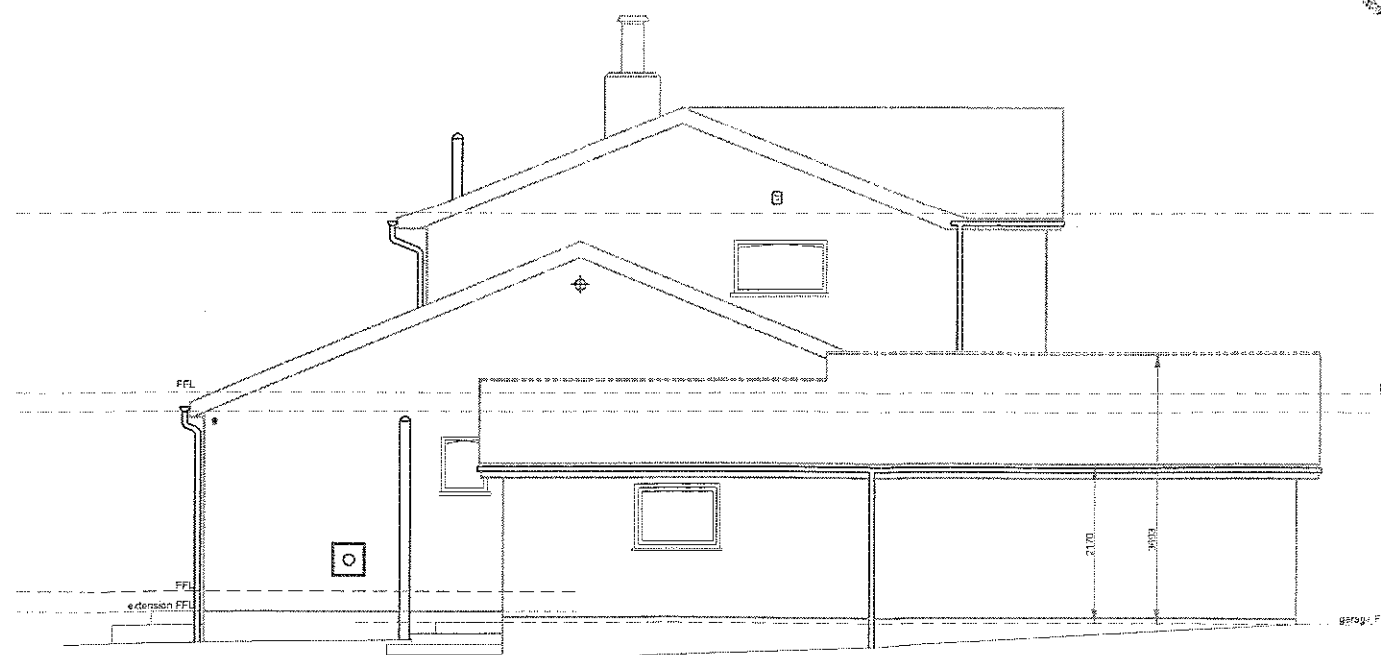

Existing Side Elevation

3 2011 0555P

AMENDED PLANS RECEIVED
DATE 10/08/11

A 10.08.11 Dims added

LEEMING ASSOCIATES
8 - 10 Preston Old Road
Freckleton
Preston
PR4 1PB
Tel: 01772 632556
Fax: 01772 679085
Email: leemingcqs@btconnect.com

Client
Mr & Mrs Evans

Project

3 Springfield Close
Whalley
BB7 9BW

Drawing

**Existing Elevations
Front & Left Side**

Scale
1 : 100 @ A3

Date
July 2010

Drawn
JCA

Drawing No.
2319.003

Rev.
A

3 Springfield Close, Whalley