



revisions: _____

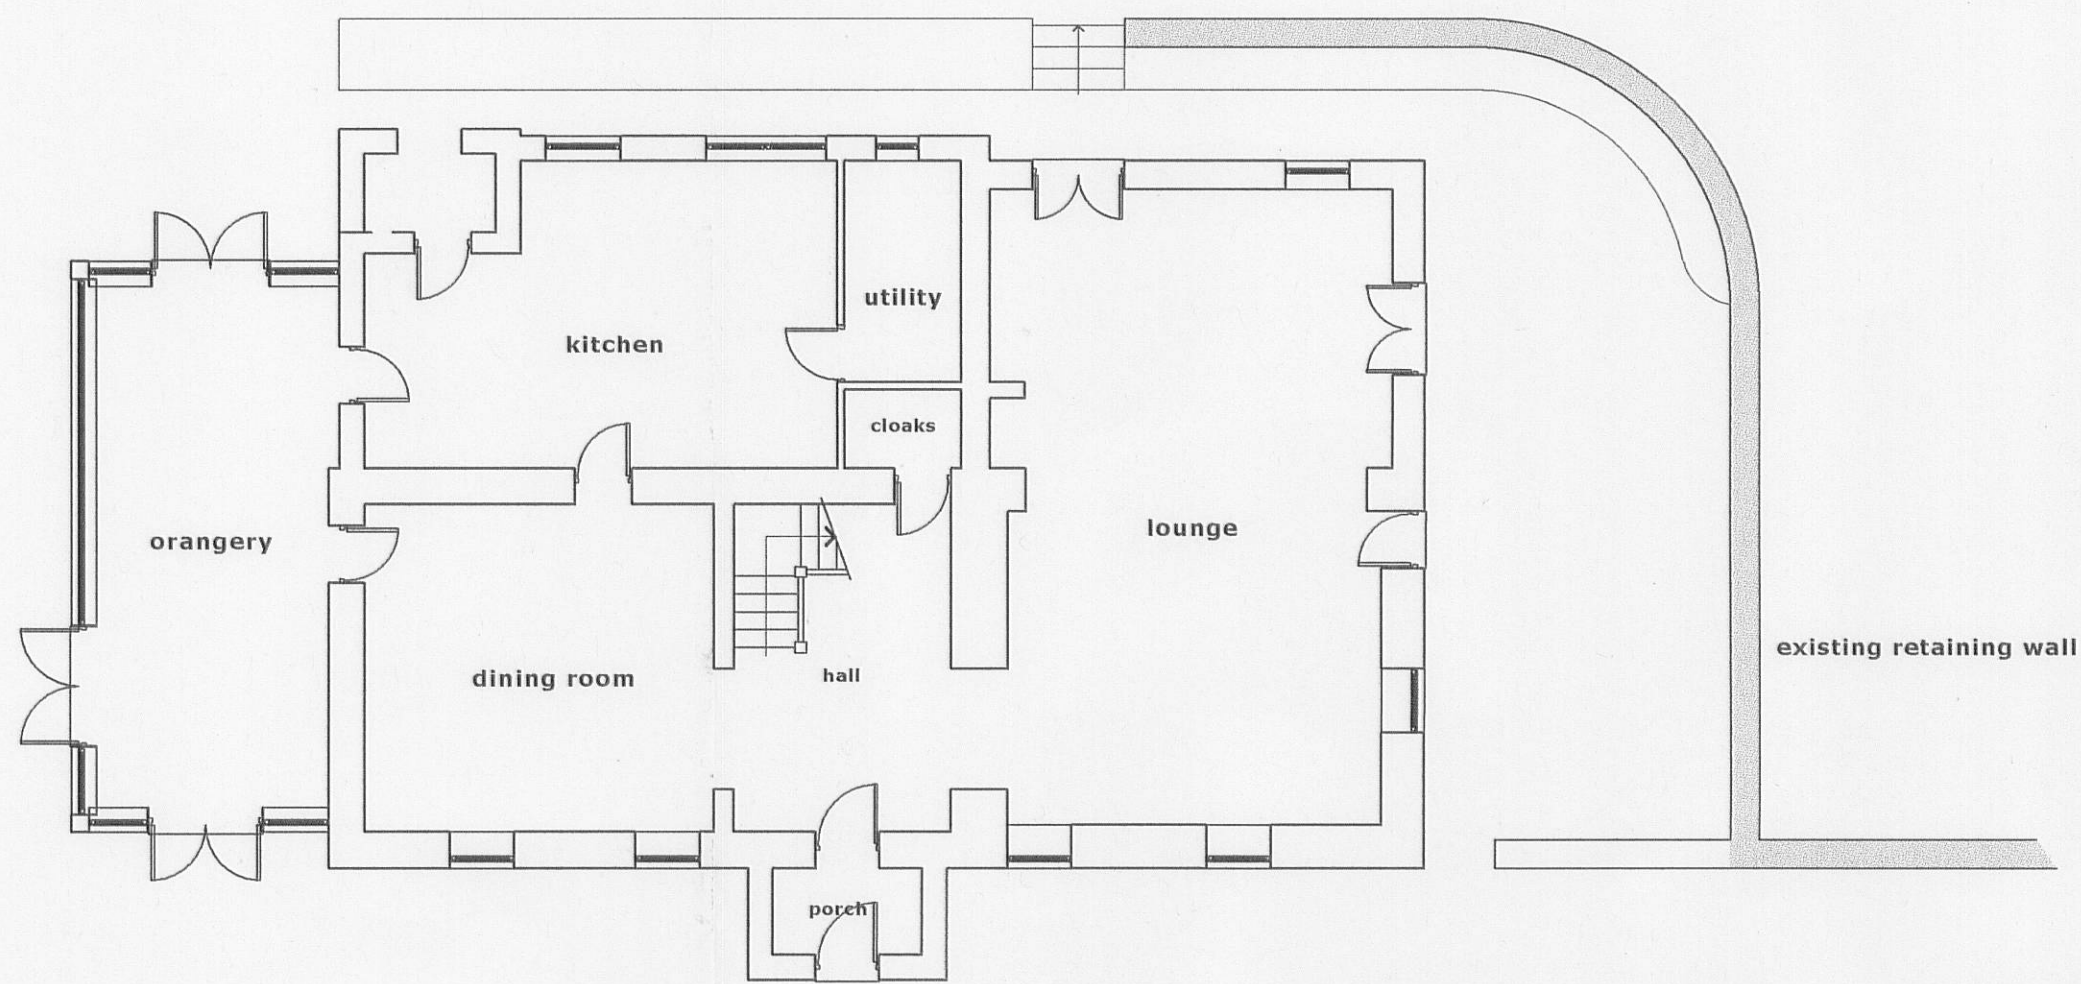

ground floor plan

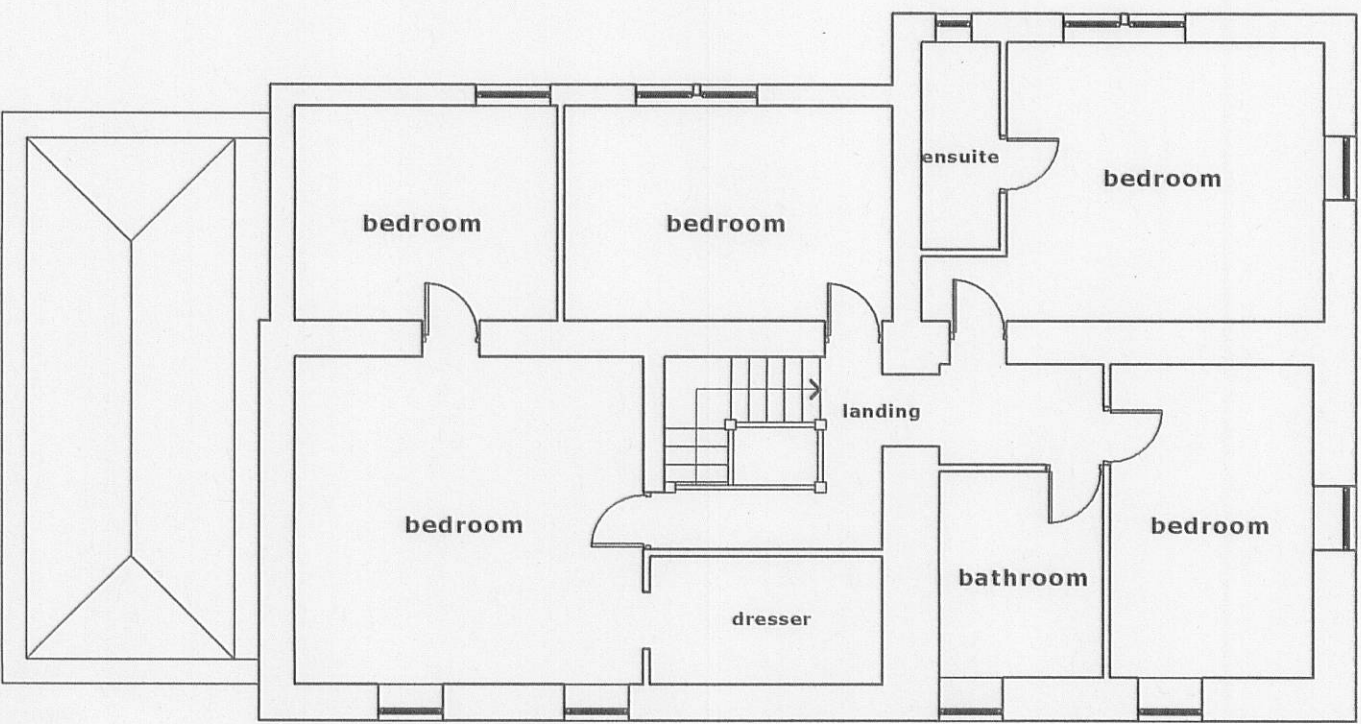

first floor plan



south elevation




north elevation



east elevation



west elevation

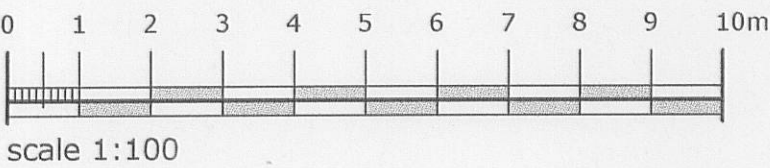

320110578 P

campbelldriverpartnership
architects designers surveyors

client: malcolm vaughan

project: austin house
 chipping

sheet: existing floor plans and elevations

dwg no: 09.134	08	A
----------------	----	---

scale: 1:100 @ A1
date: 06.07.11
drawn: an
capricorn park
blakewater road
blackburn bb1 5sr
t: 01254 297700
f: 01254 297701
email: design@cdparchitects.co.uk