




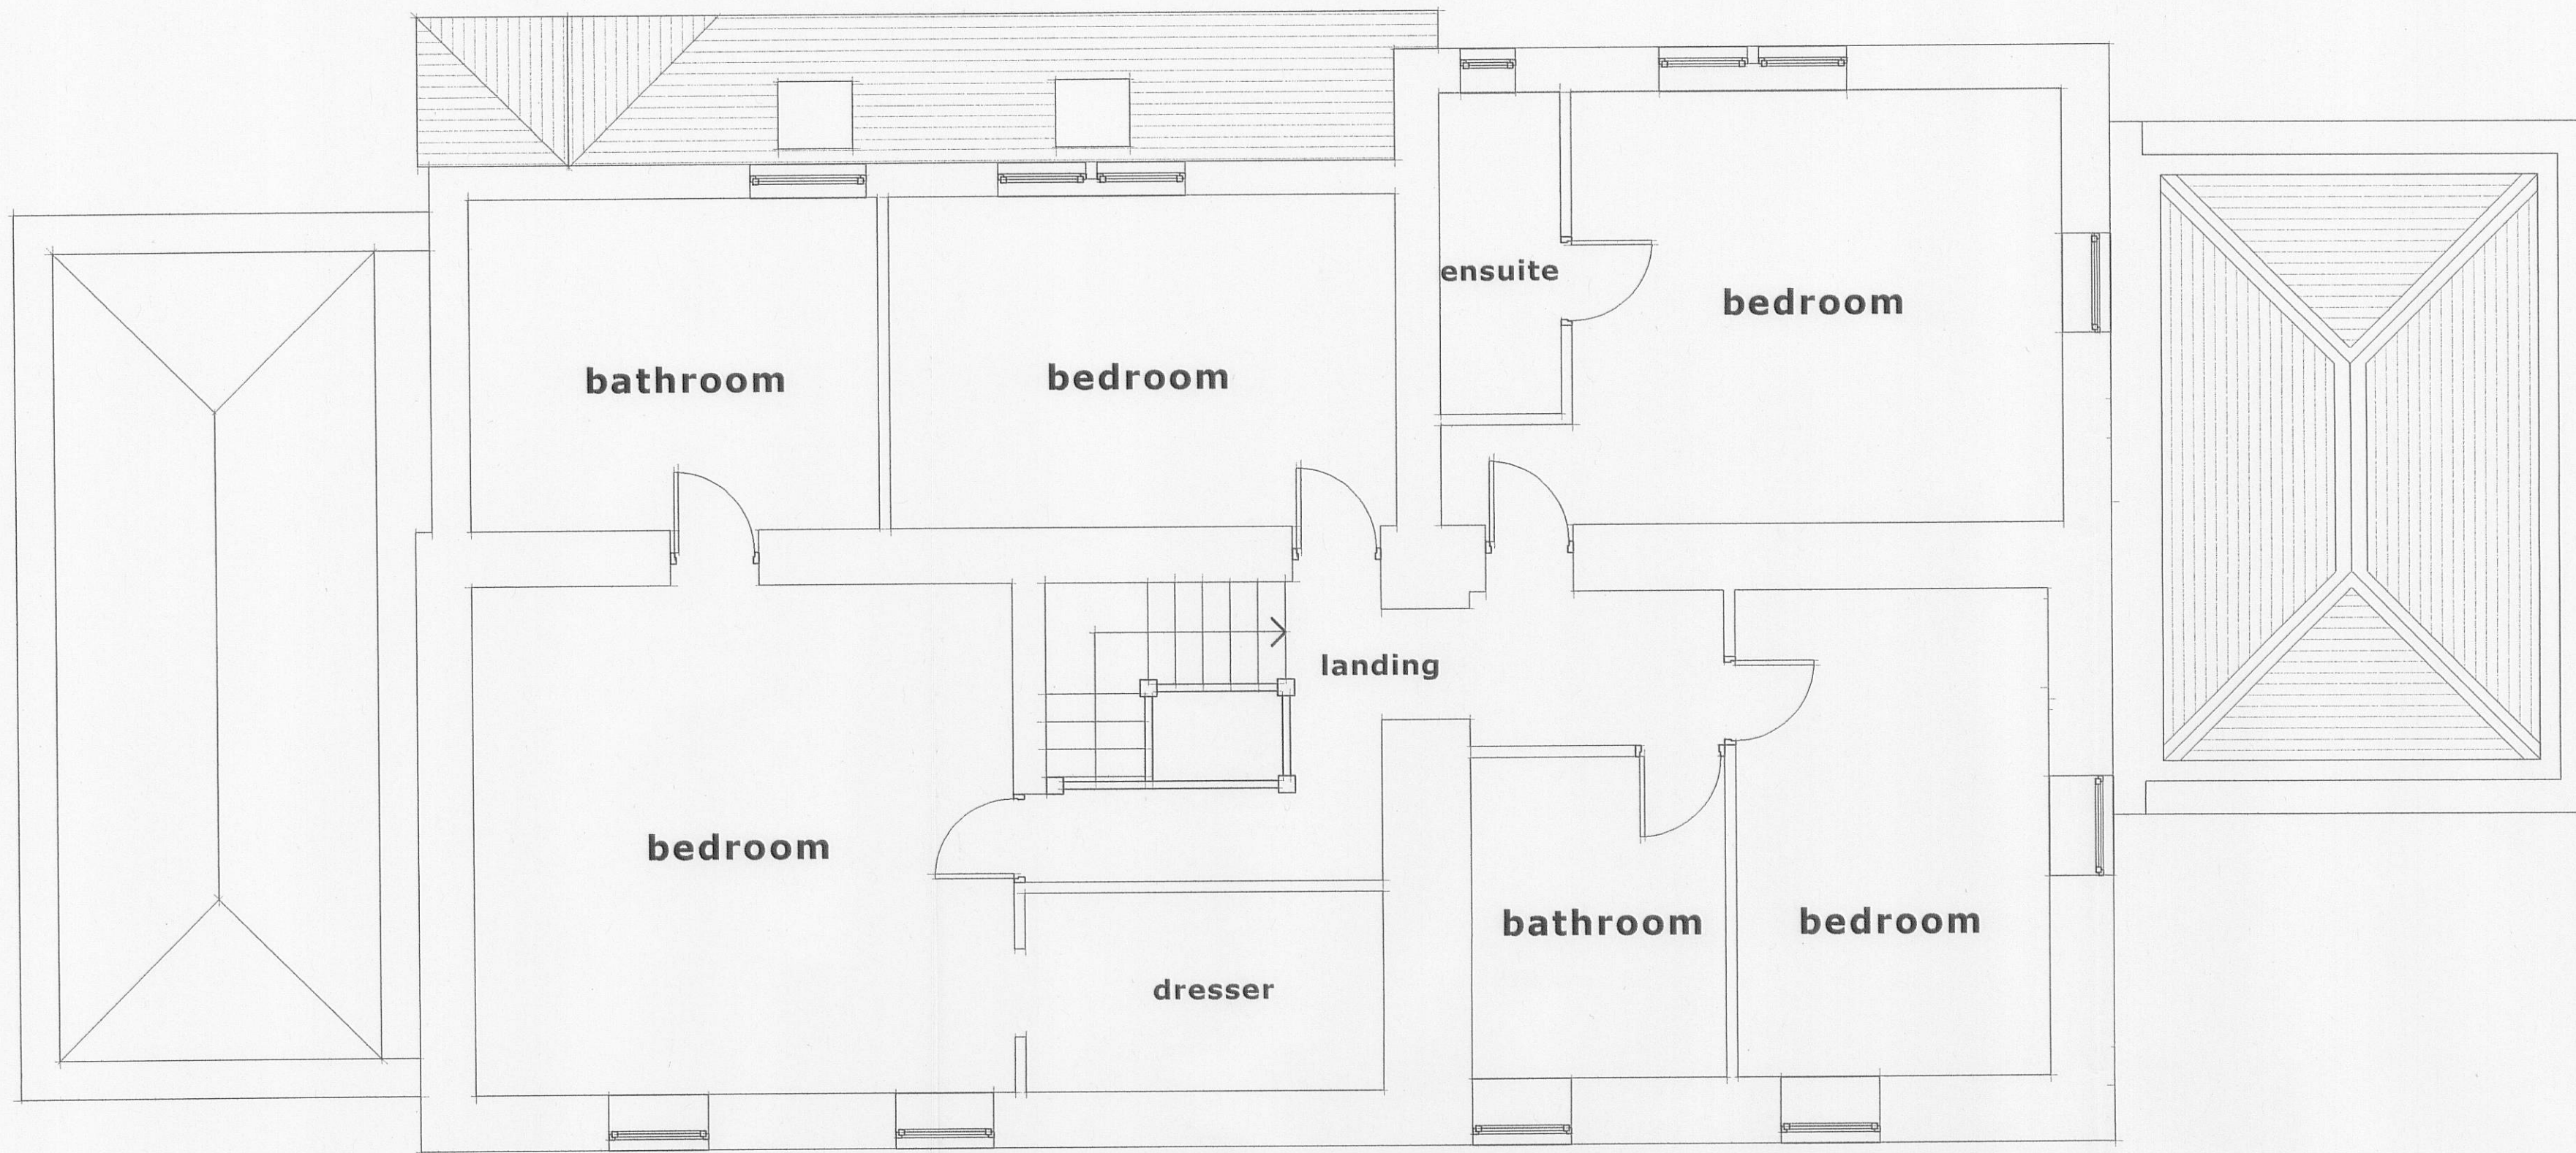


first floor plan

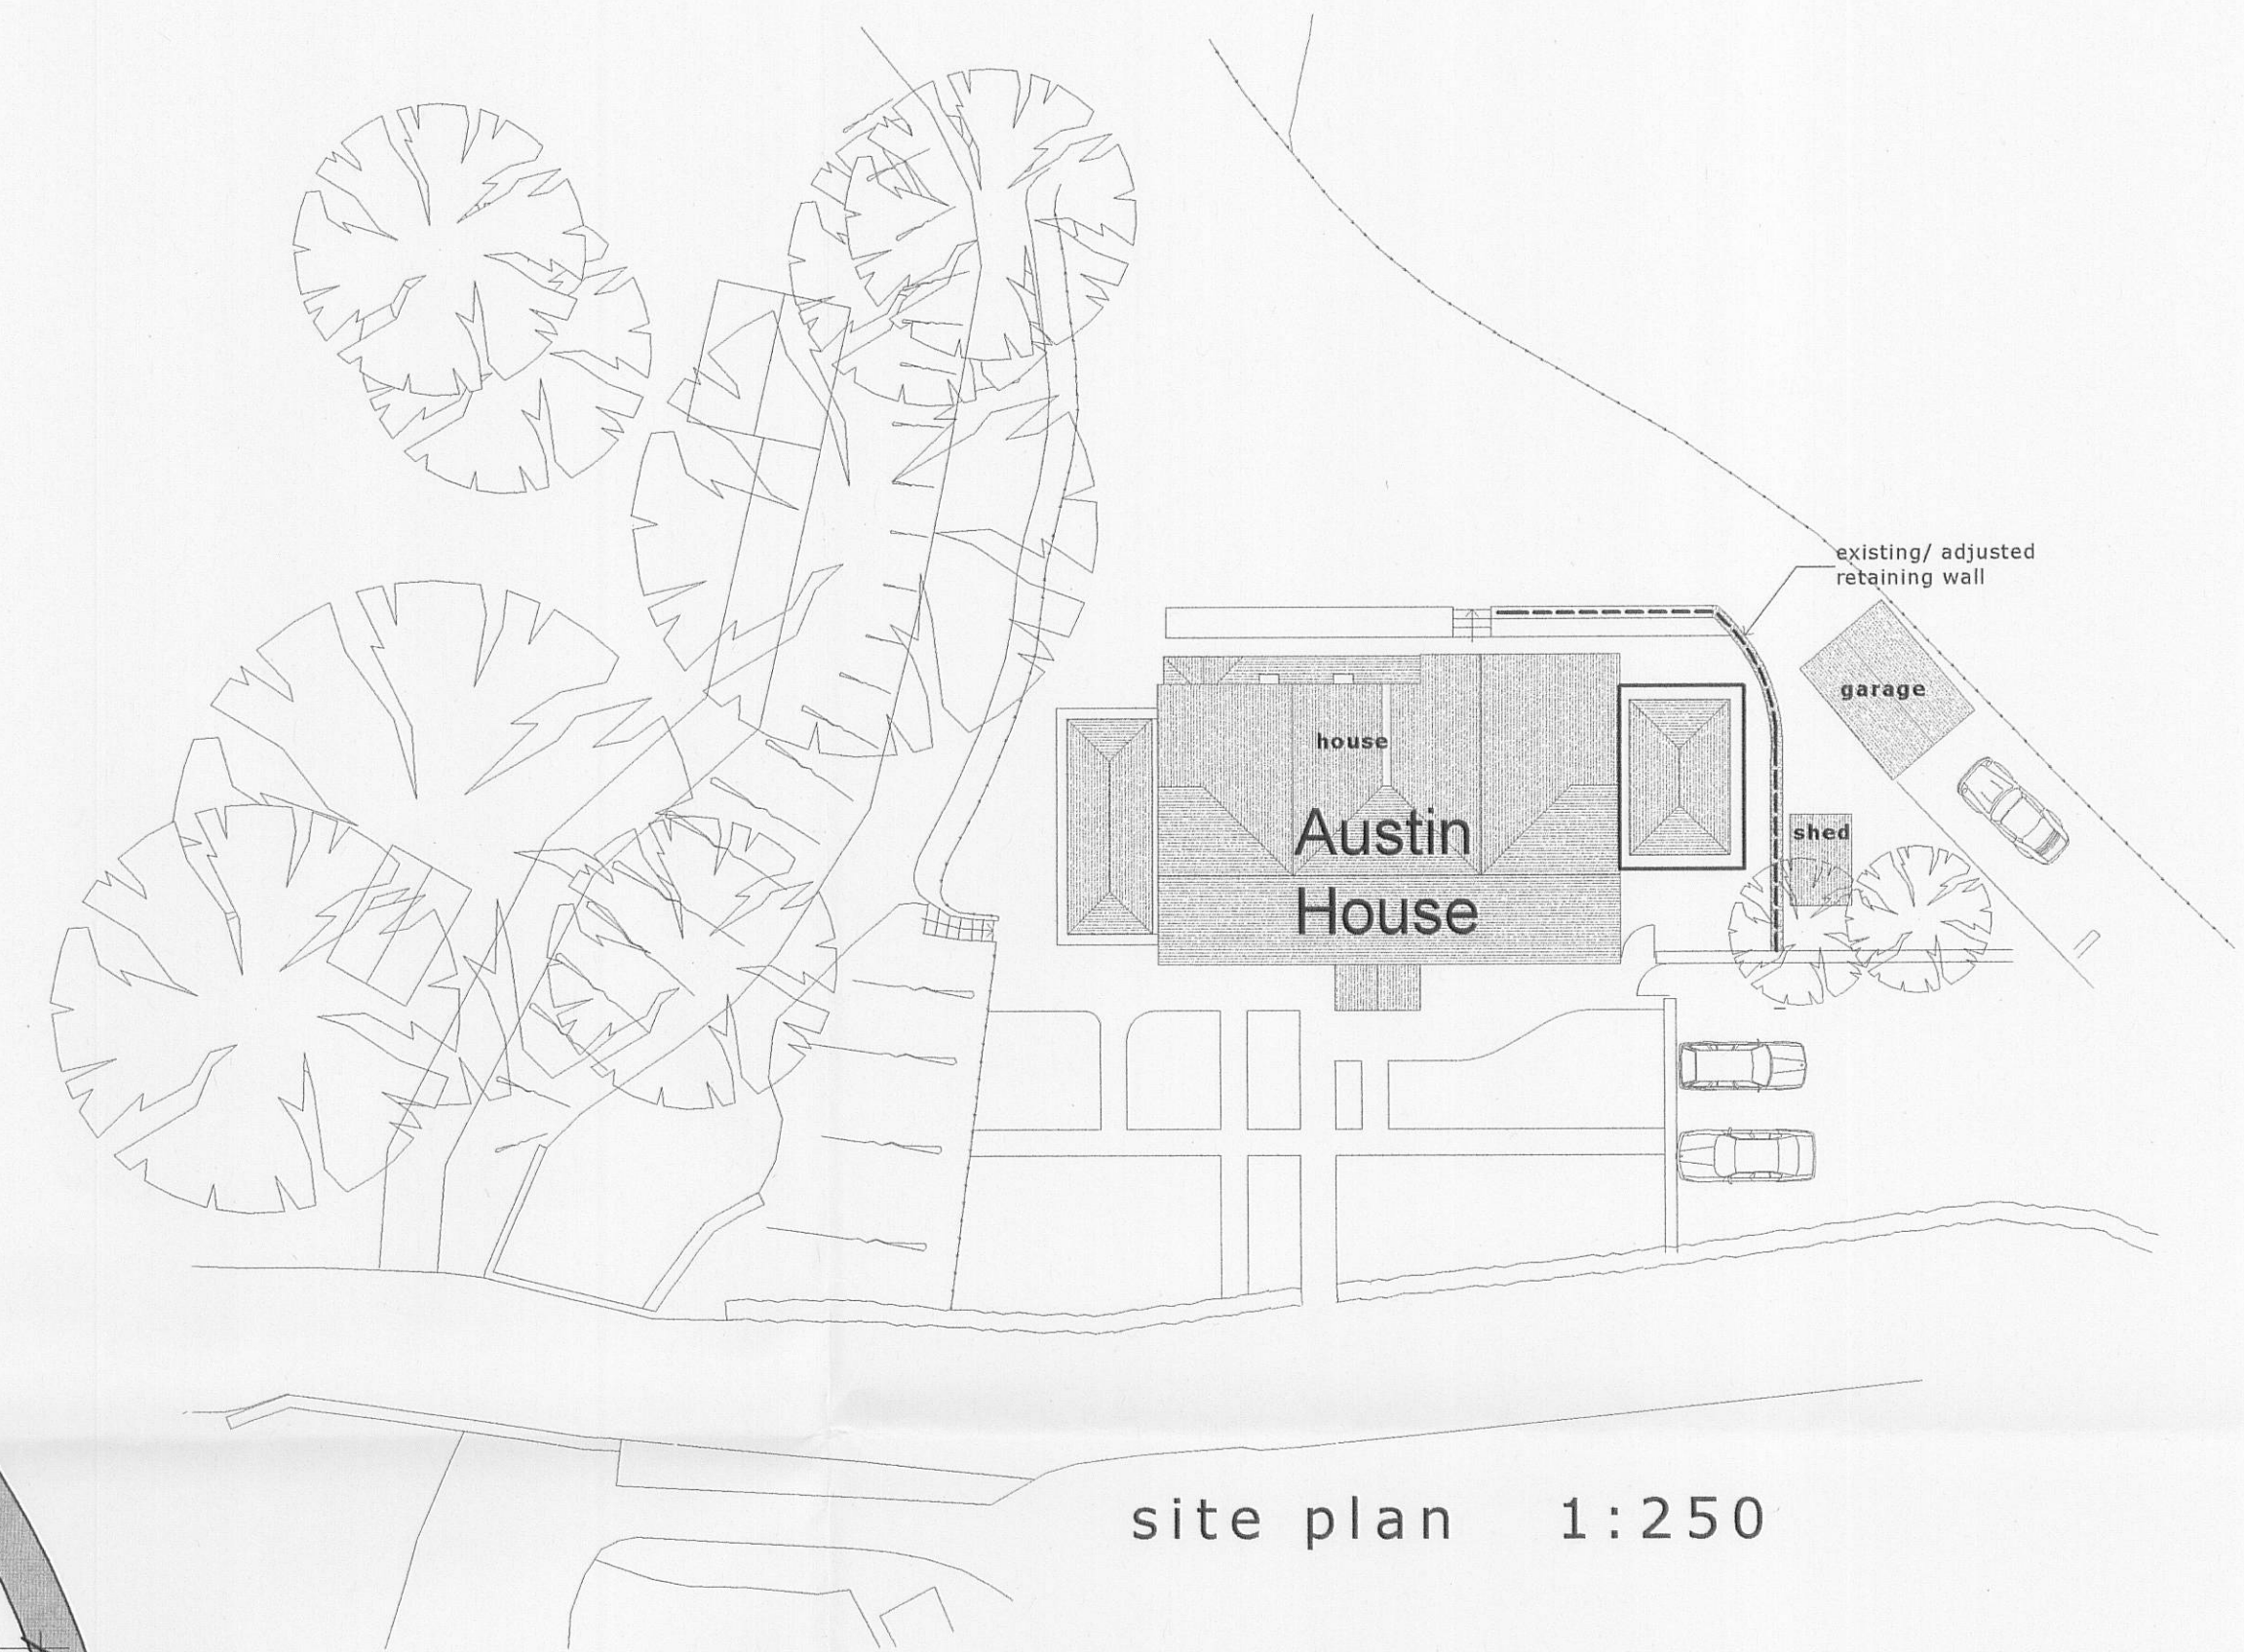

site plan 1:250

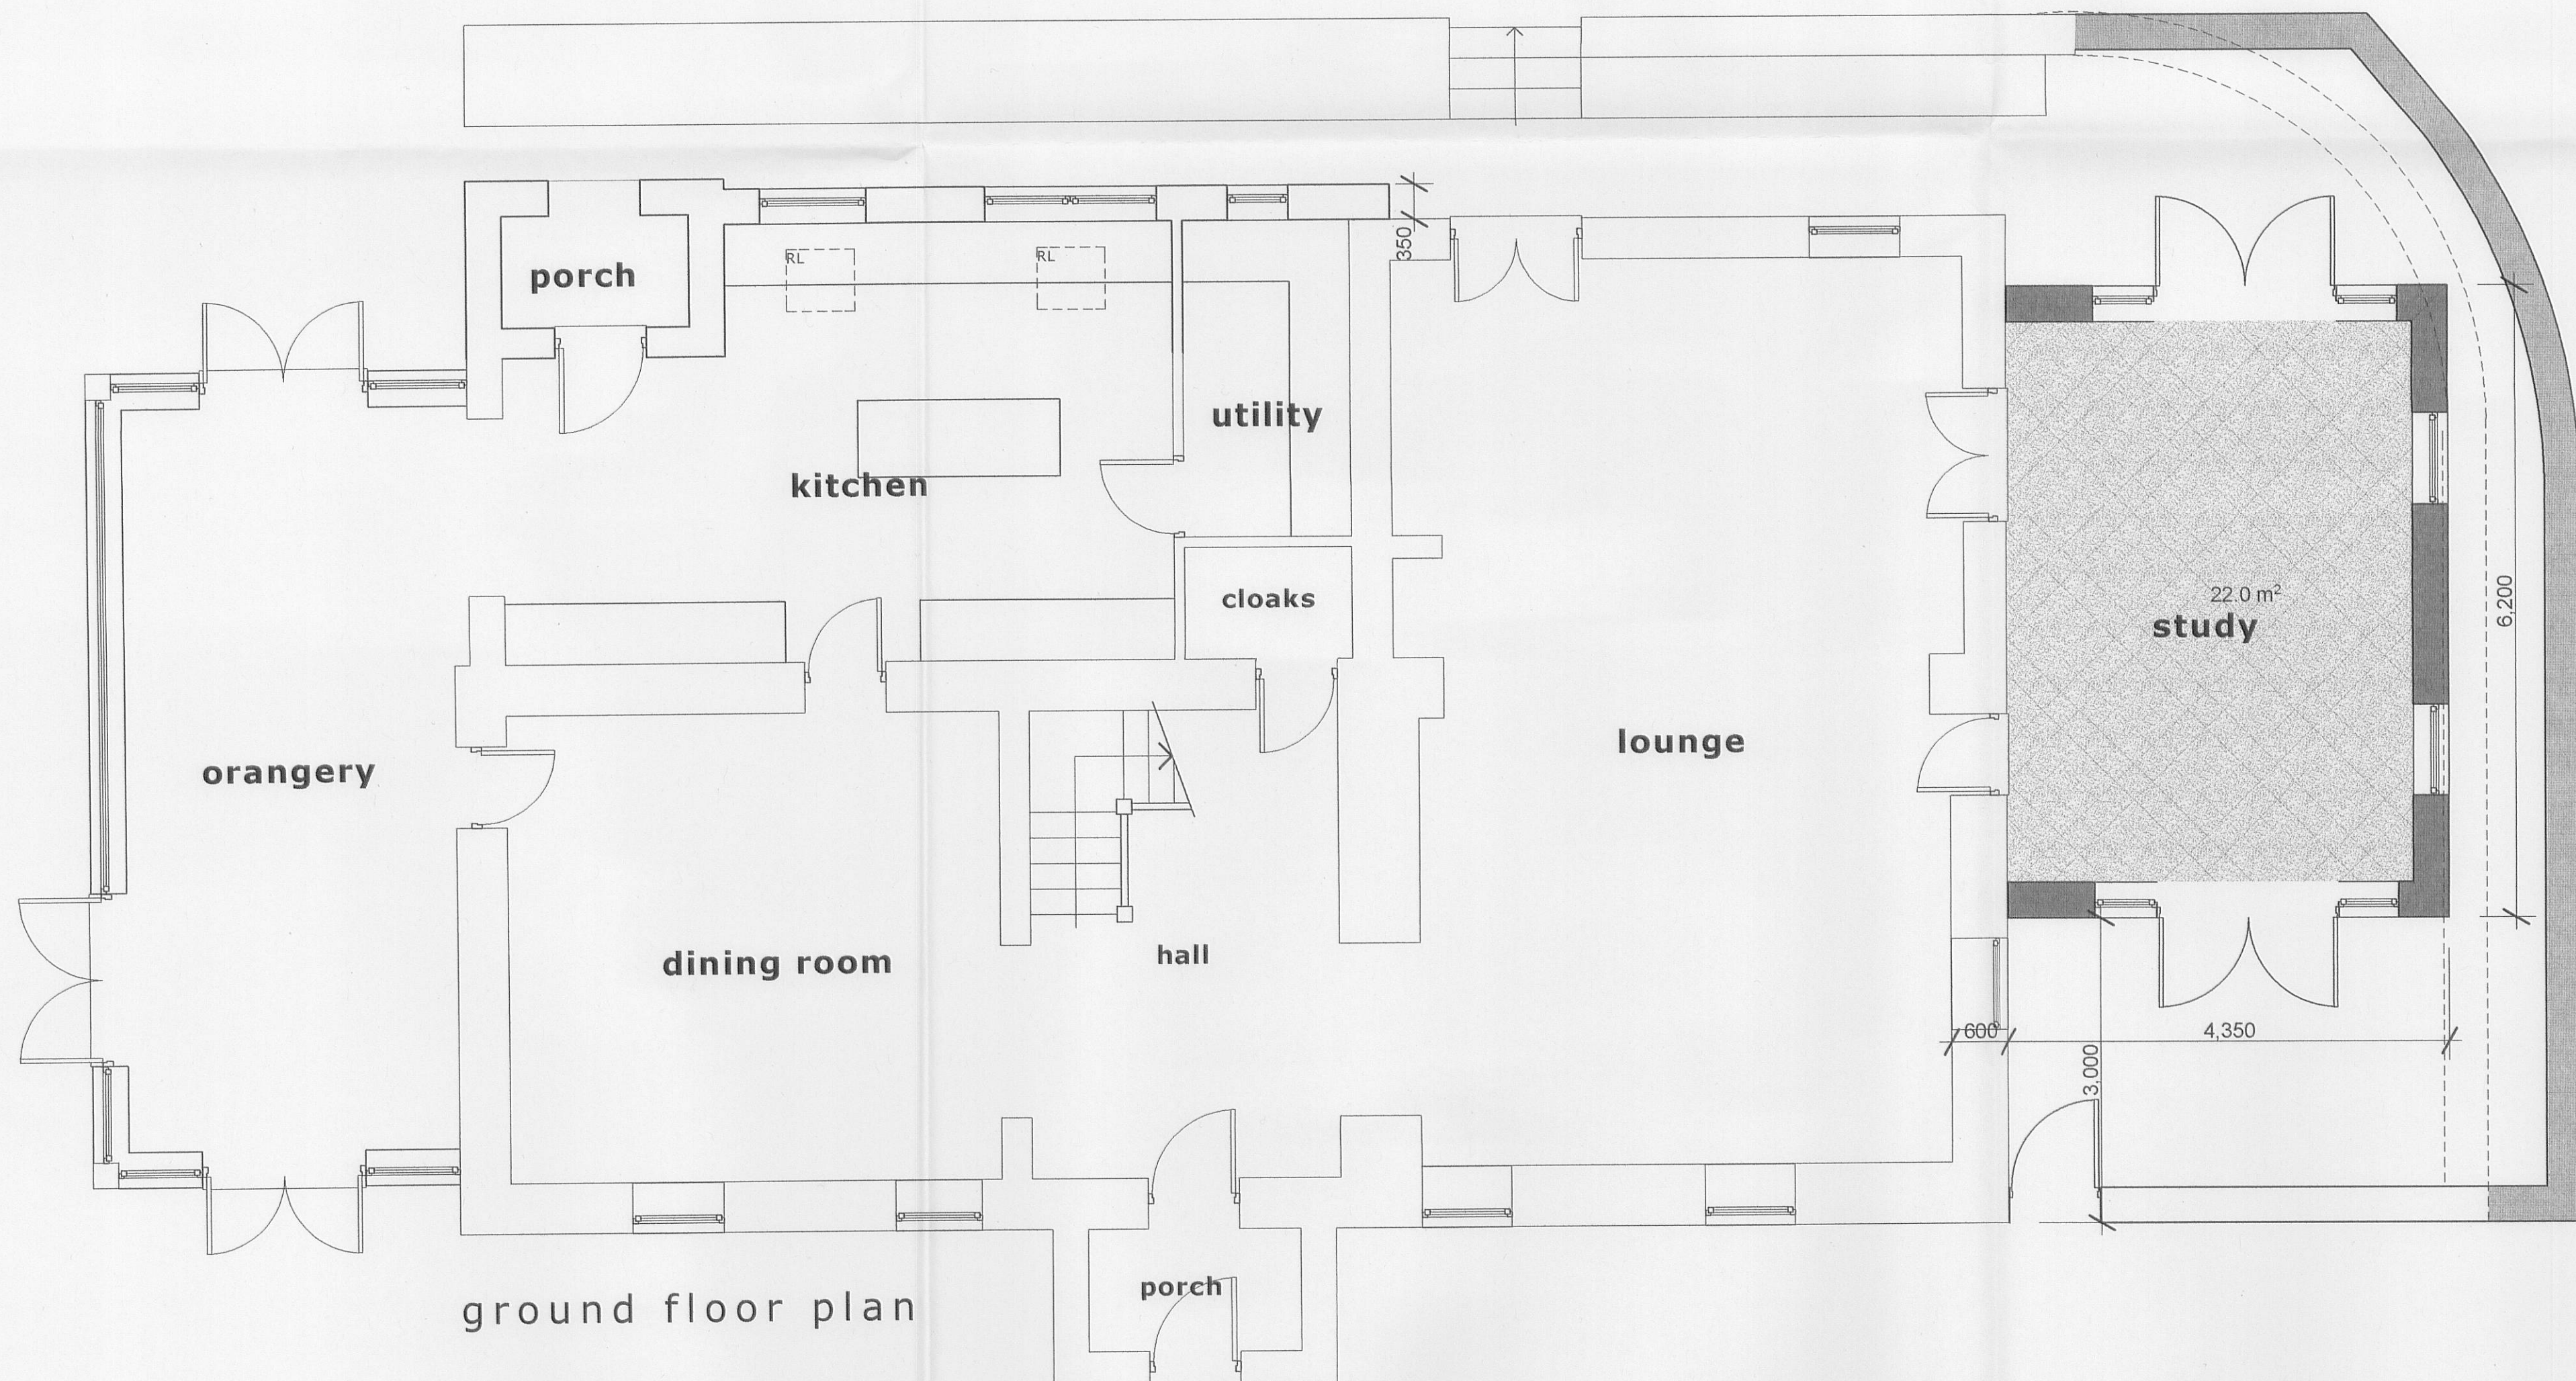

ground floor plan

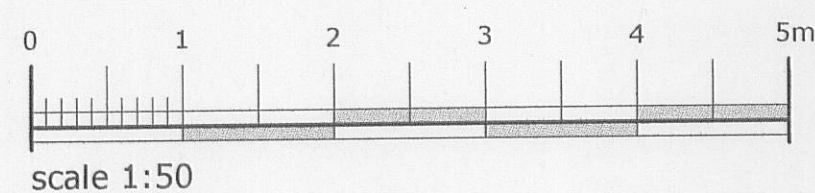

revisions:
A: 09.03.10 - roof amended and double doors added to study
B: 16.03.10 - dimensions added
C: 29.04.10 - first floor bedroom and window to utility added/amended
D: 05.05.10 - first floor removed and window to utility added/amended
E: 15.09.10 - position of study amended
F: 07.10.10 - side extension removed

320110578 P

campbell driverpartnership
architects designers surveyors

client: malcolm vaughan

project: austin house
chipping

sheet: proposed plans

dwg no: 09.134	05	G
----------------	----	---

scale: 1:50, 1:250 @ A1
date: 06.07.11
drawn: CN
capricorn park
blackwater road
blackburn bb1 5qr
t: 01254 297700
f: 01254 297701
email: design@cdparchitects.co.uk