




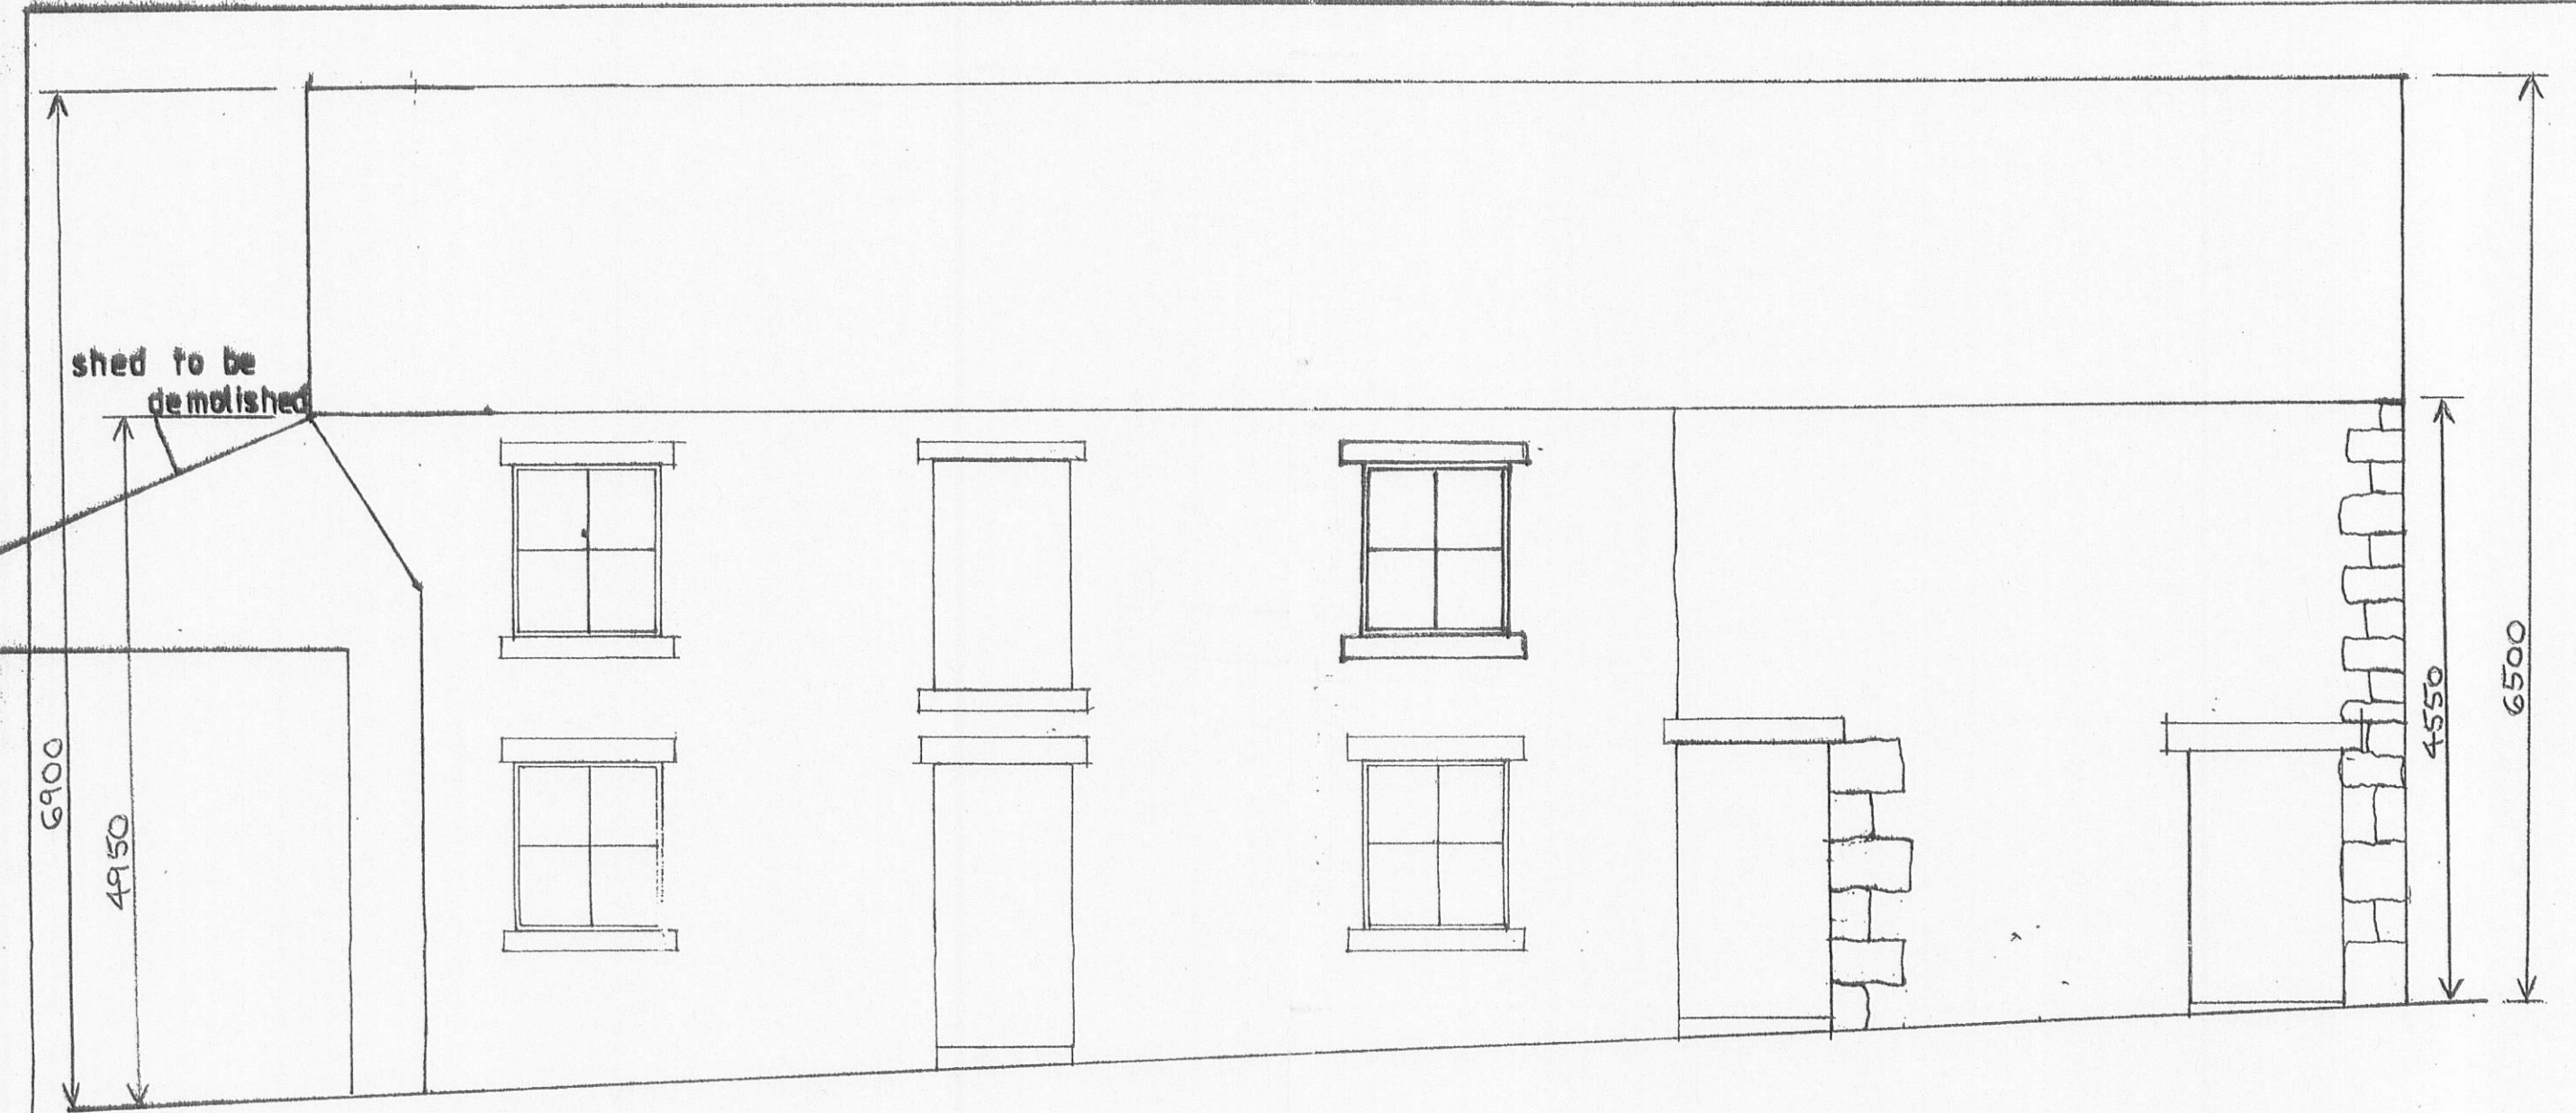


FRONT ELEVATION (WEST)

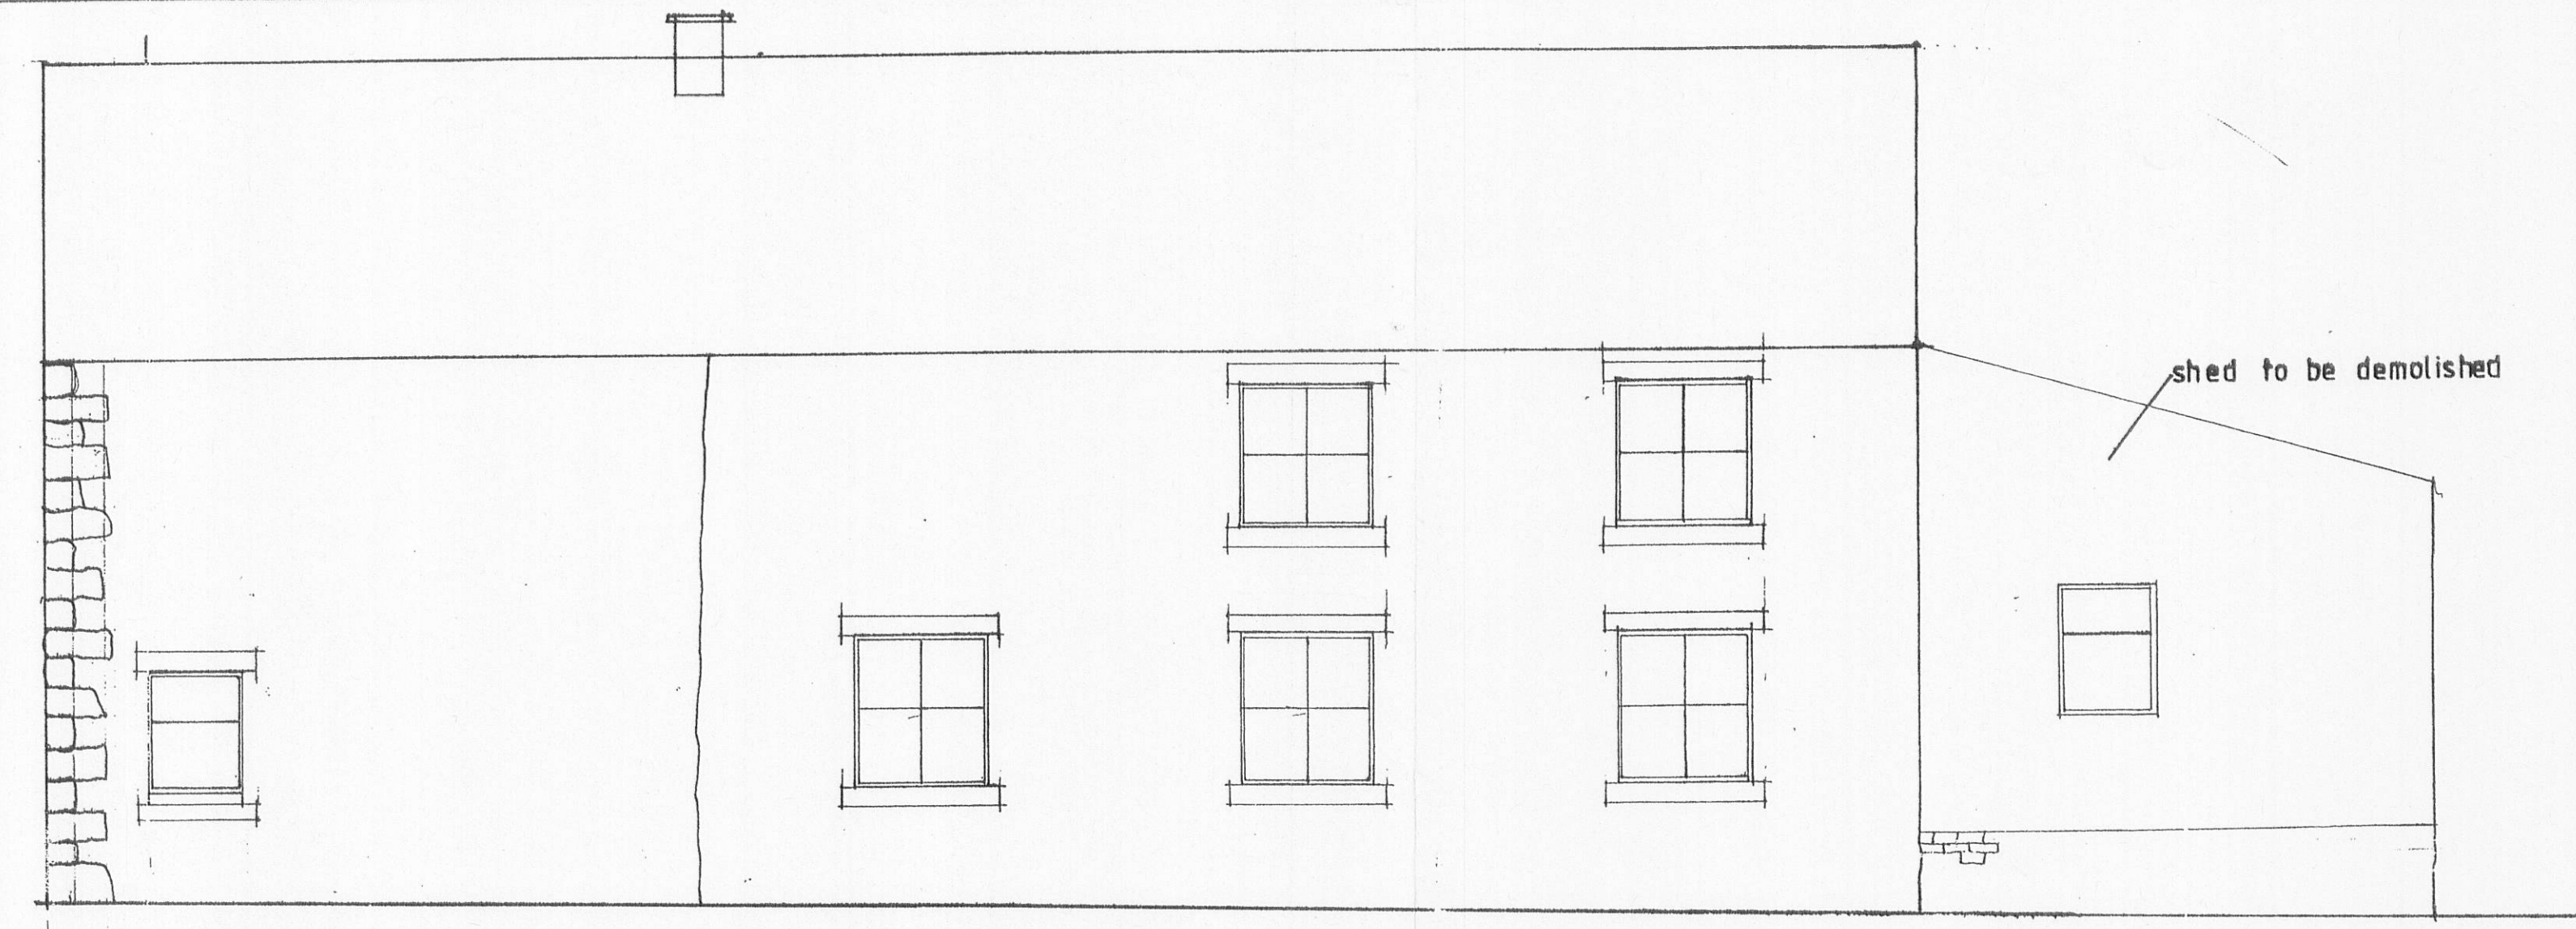


REAR ELEVATION (EAST)

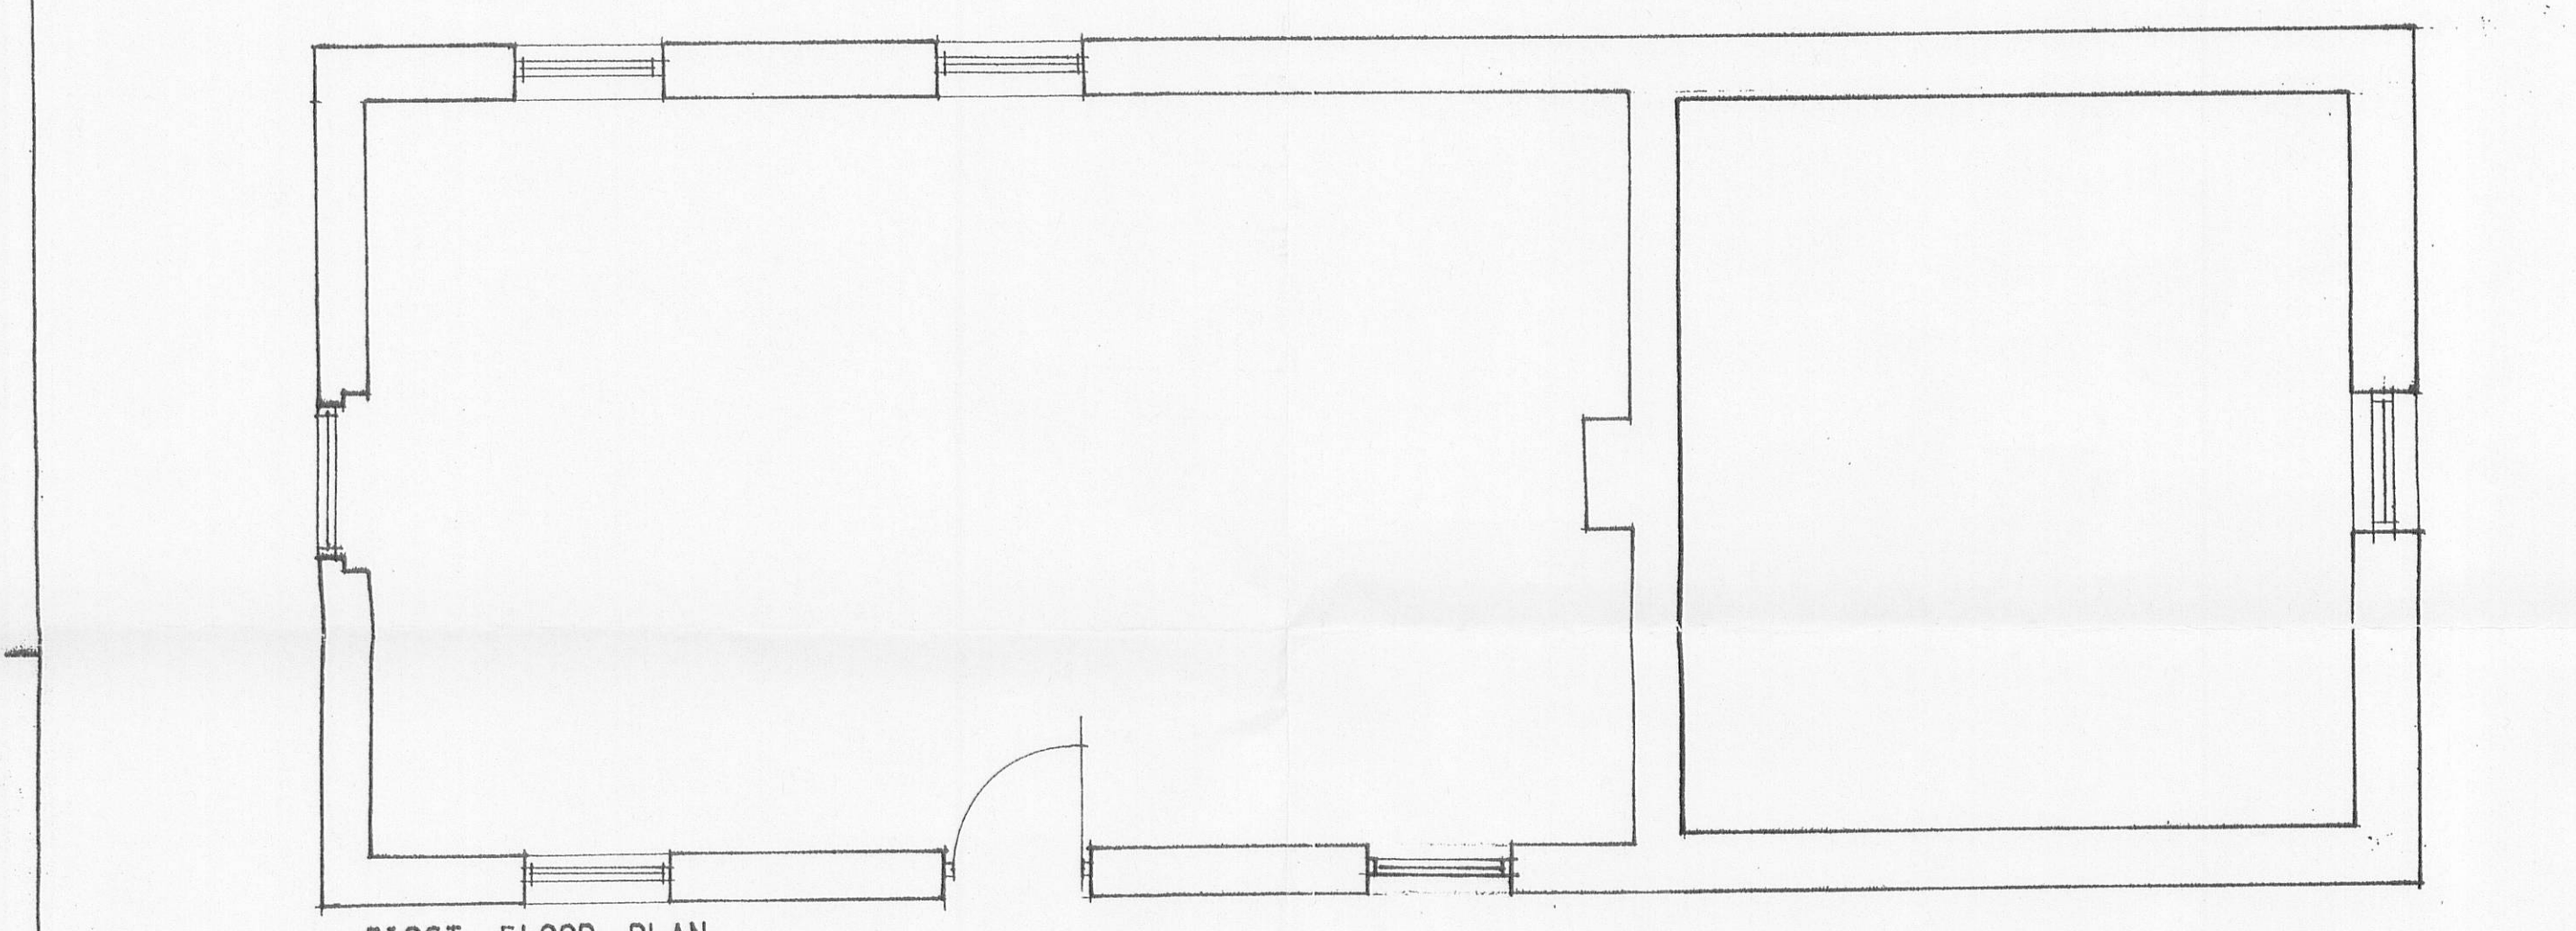


FIRST FLOOR PLAN

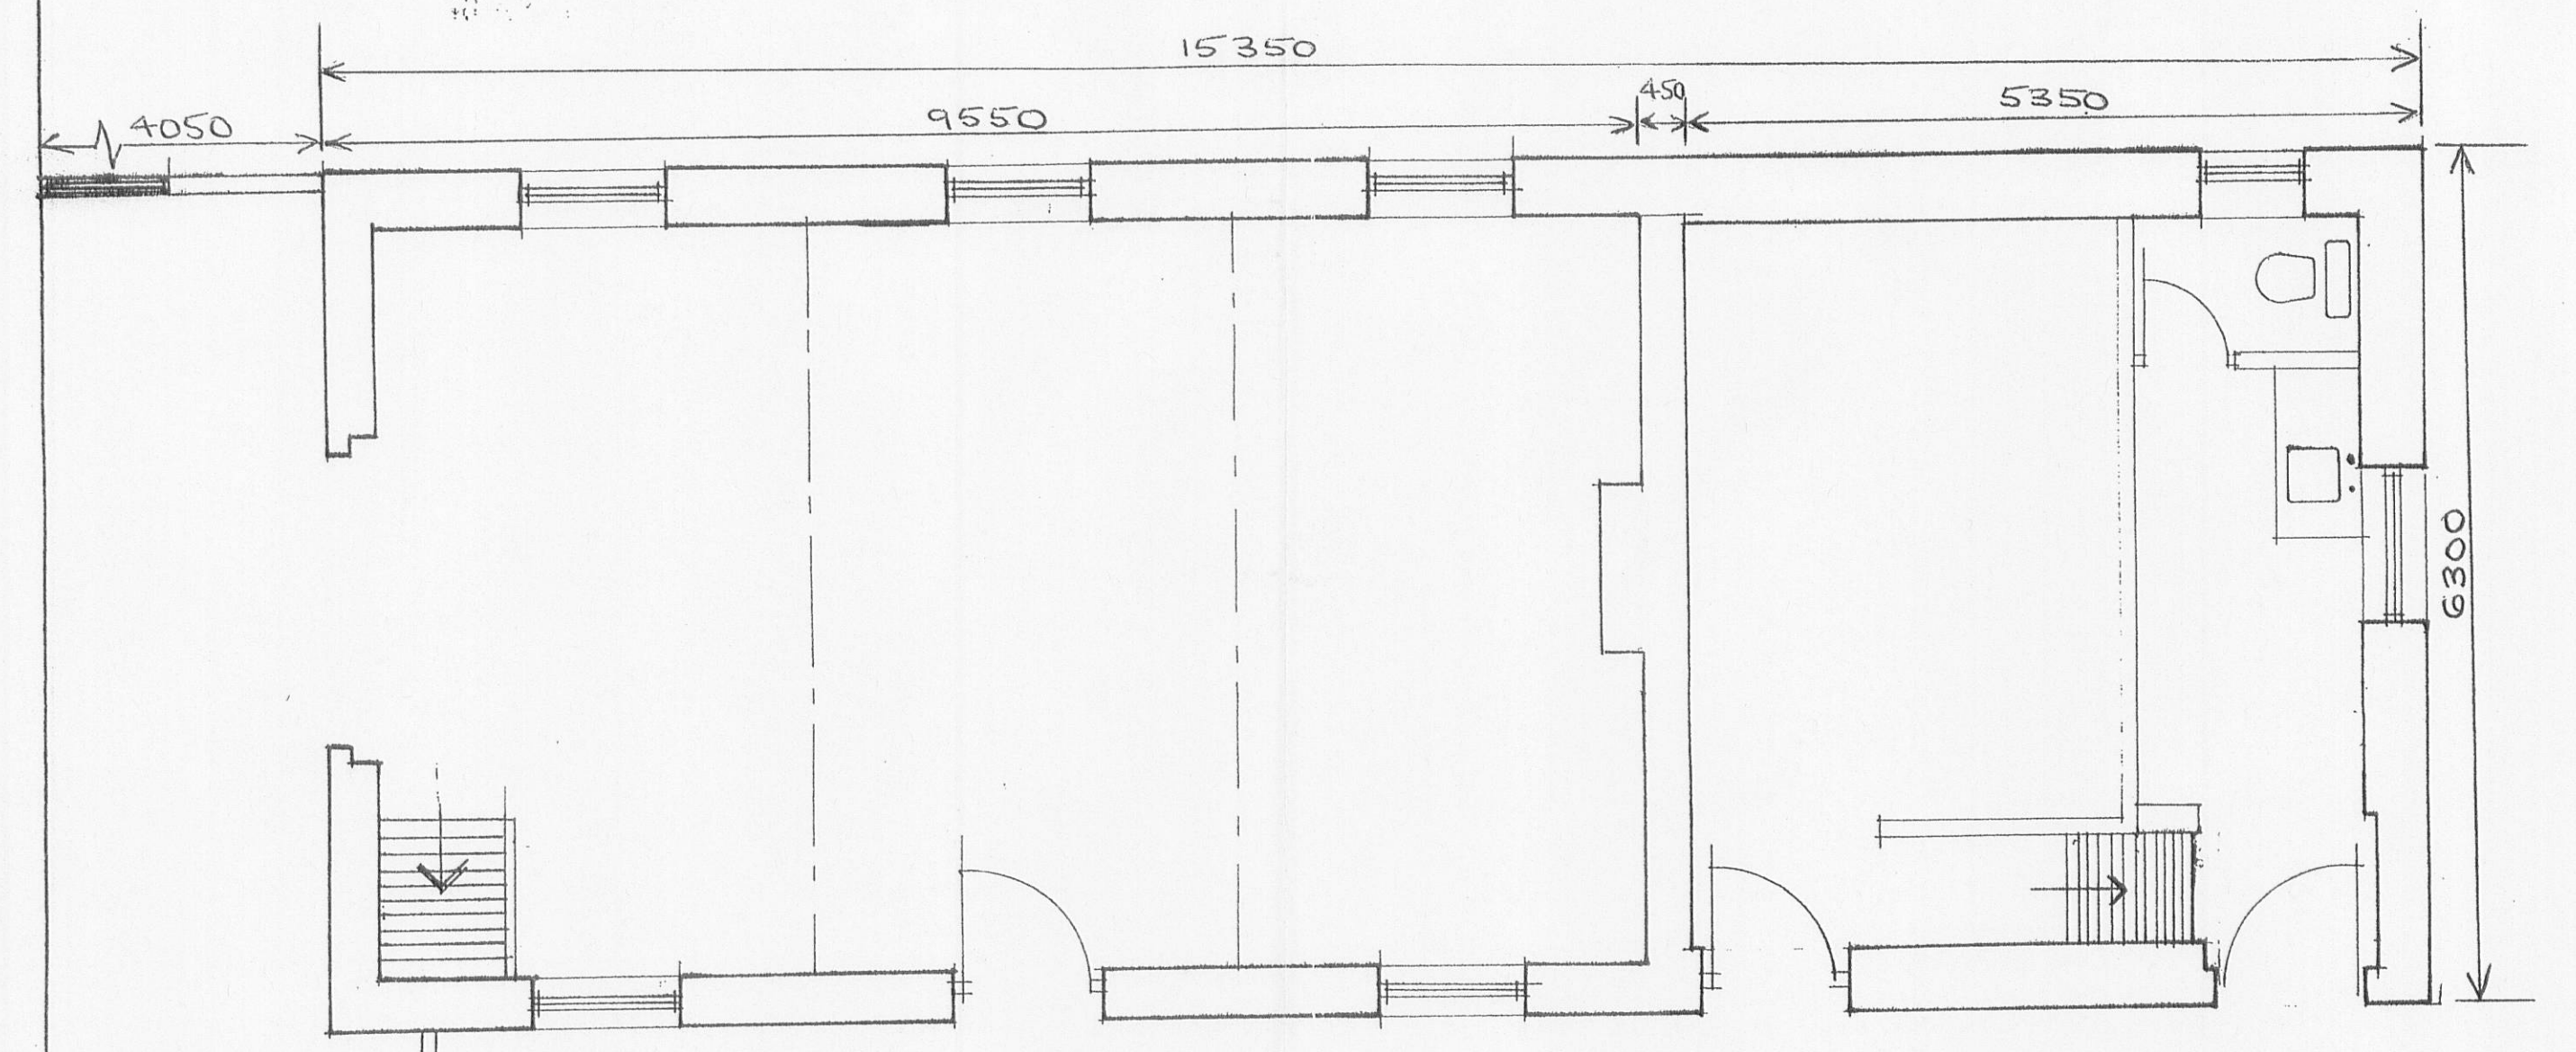


GROUND FLOOR PLAN

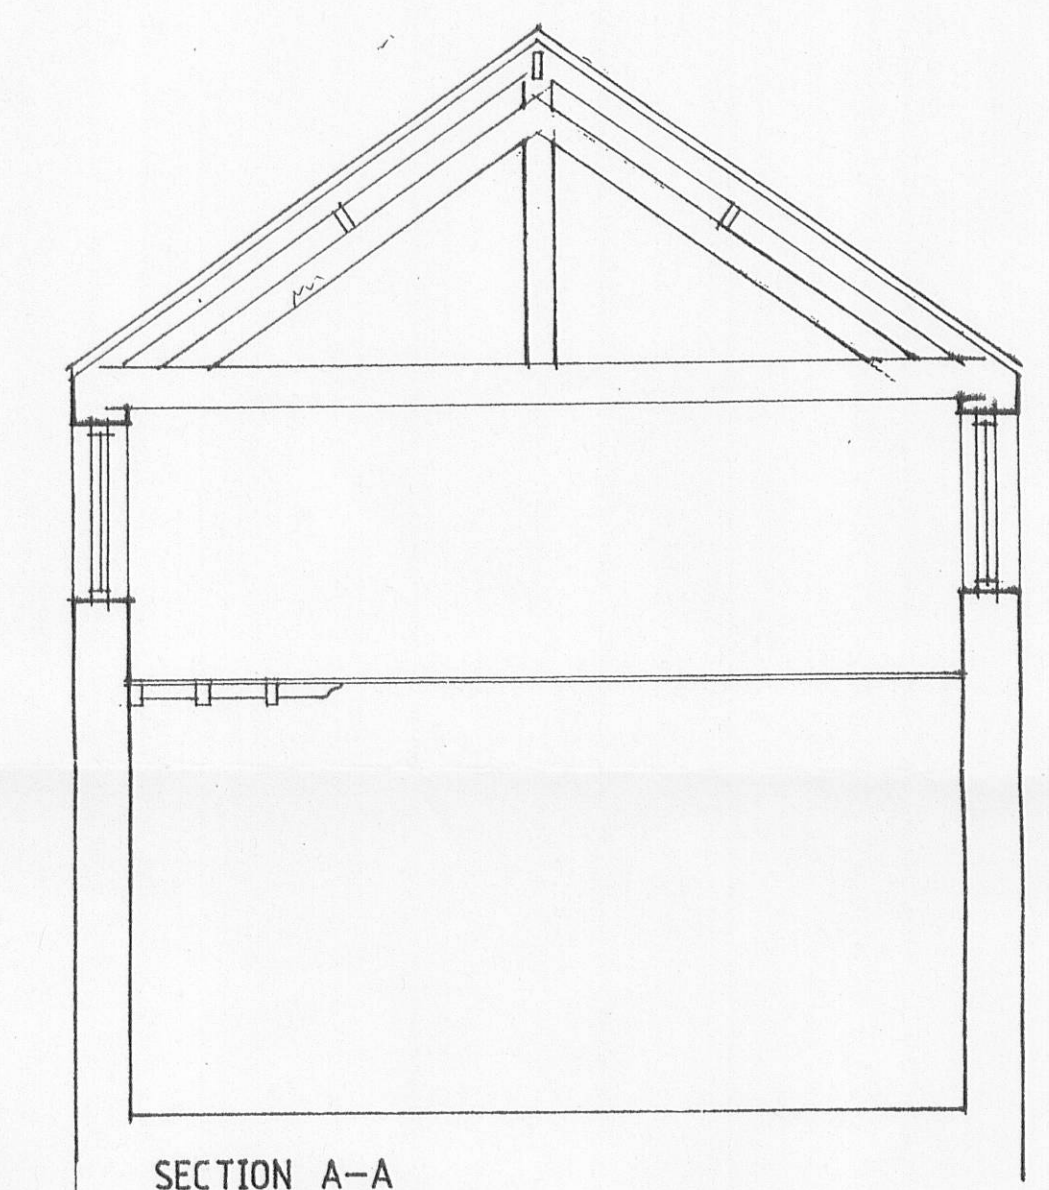



SECTION A-A

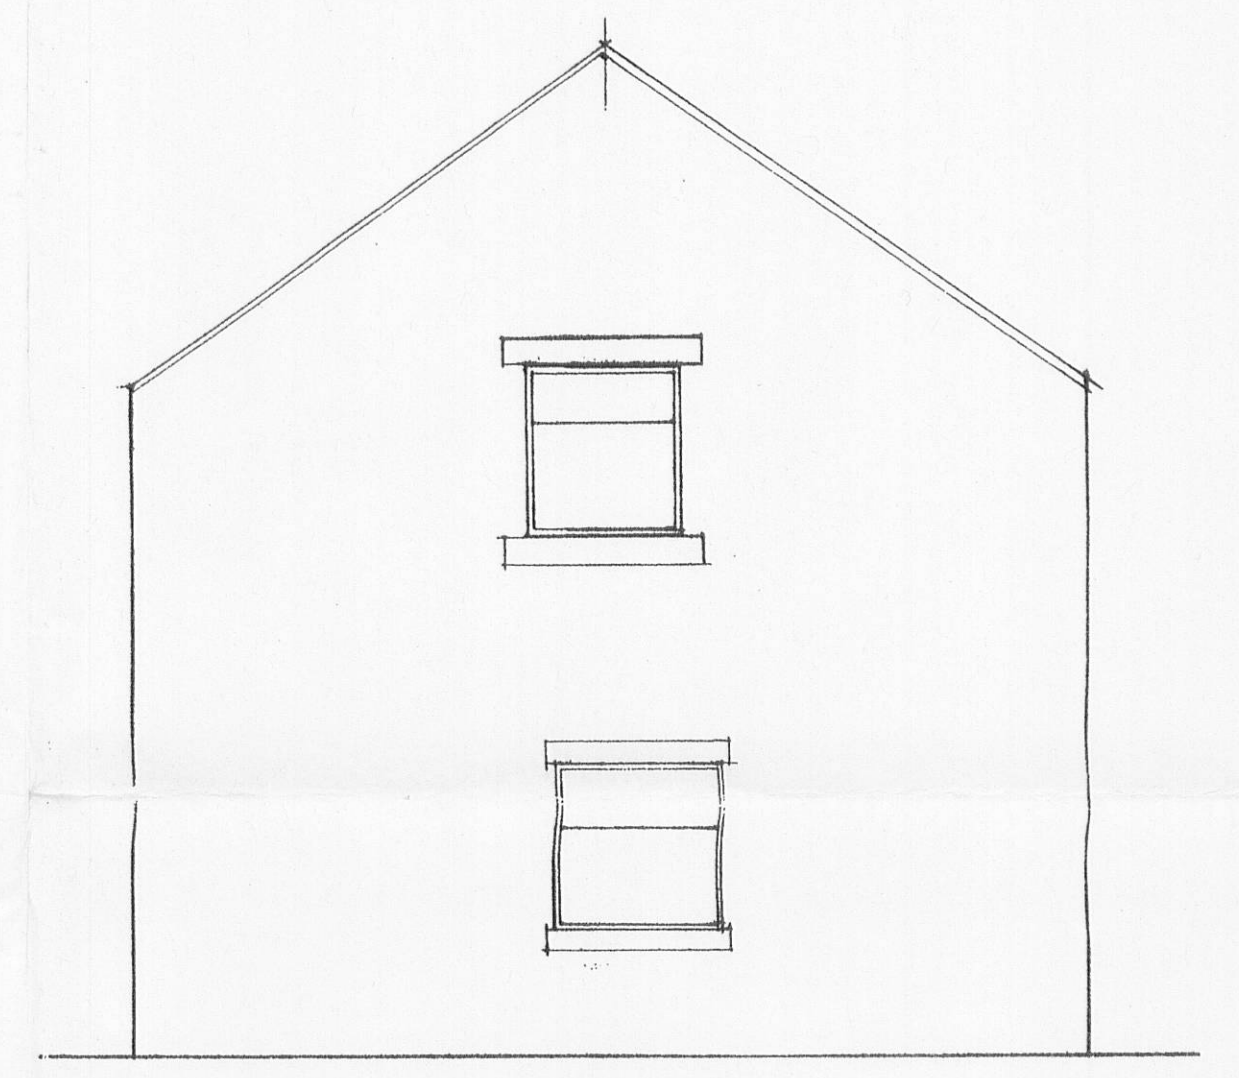

END ELEVATION (NORTH)

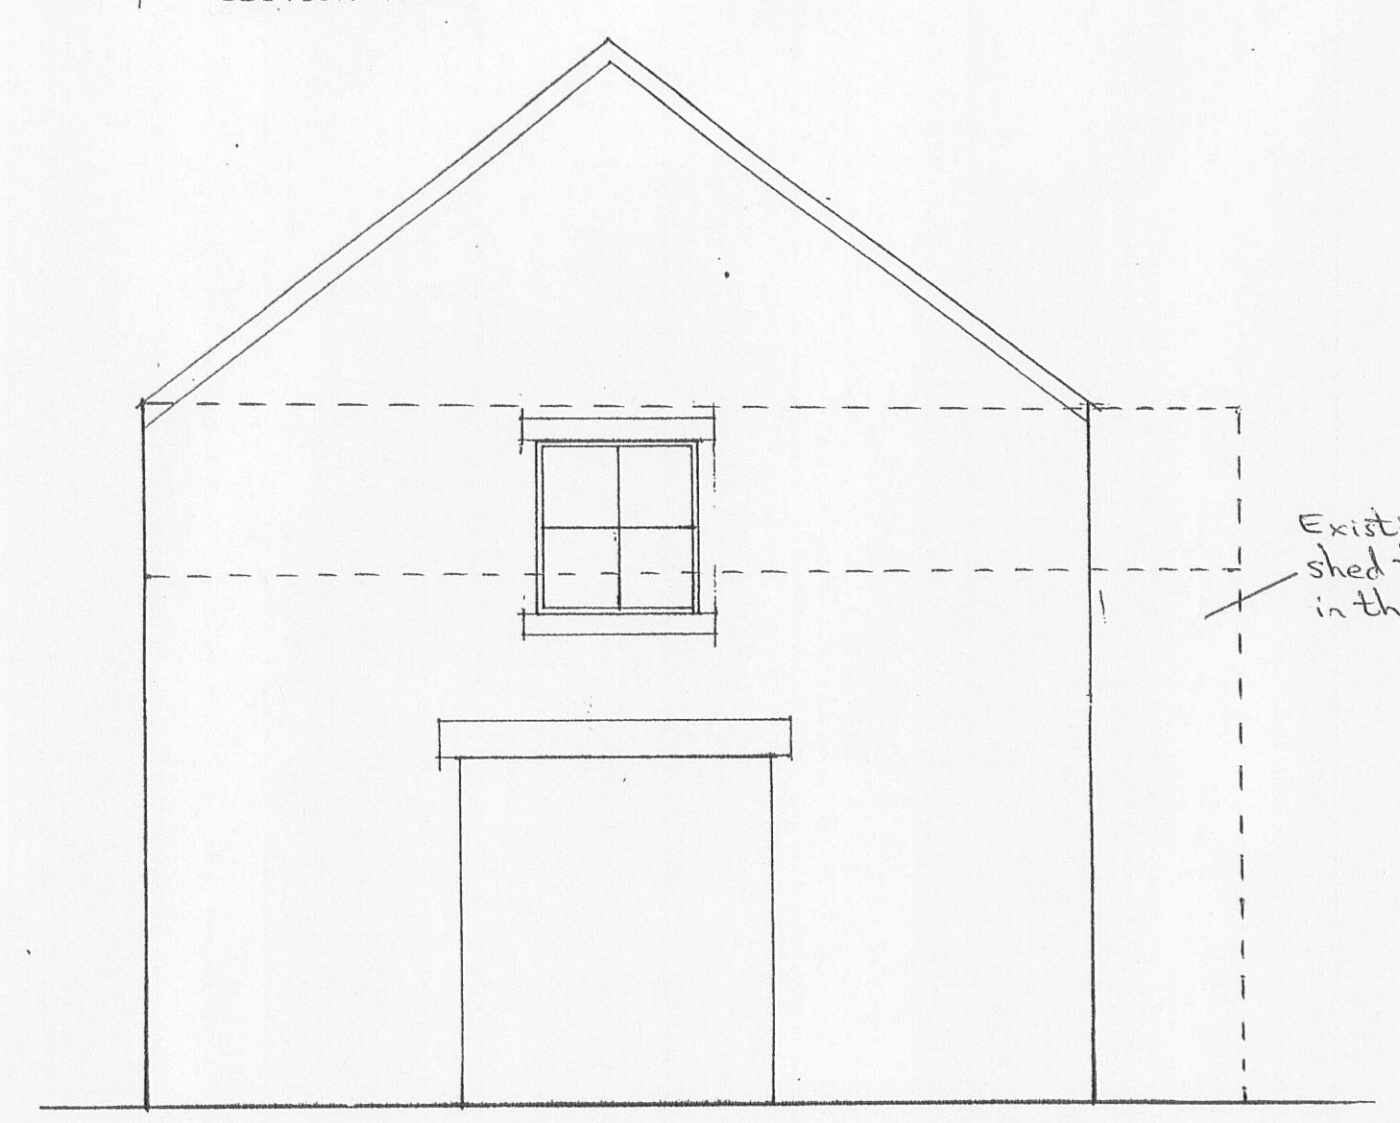

END ELEVATION (ROAD FACING)
(SOUTH)

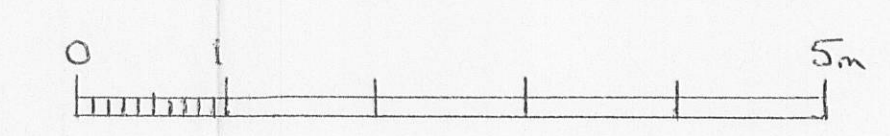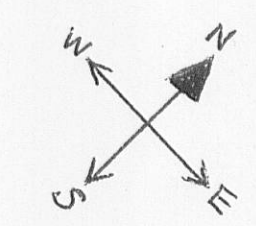

Client DAVID & CHERRIESLATER		
Job Title PROPOSED BARN CONVERSION FAIRCLOUGH HOUSE LOUD BRIDGE		
CHIPPING PRESTON PR3 2NX 320110702P		
Drawing Title EXISTING PLANS ELEVATIONS & SECTION		
Scale 1:50	Date JAN 2011	Drawn DS
DJS - 001		