






FRONT ELEVATION (WEST)

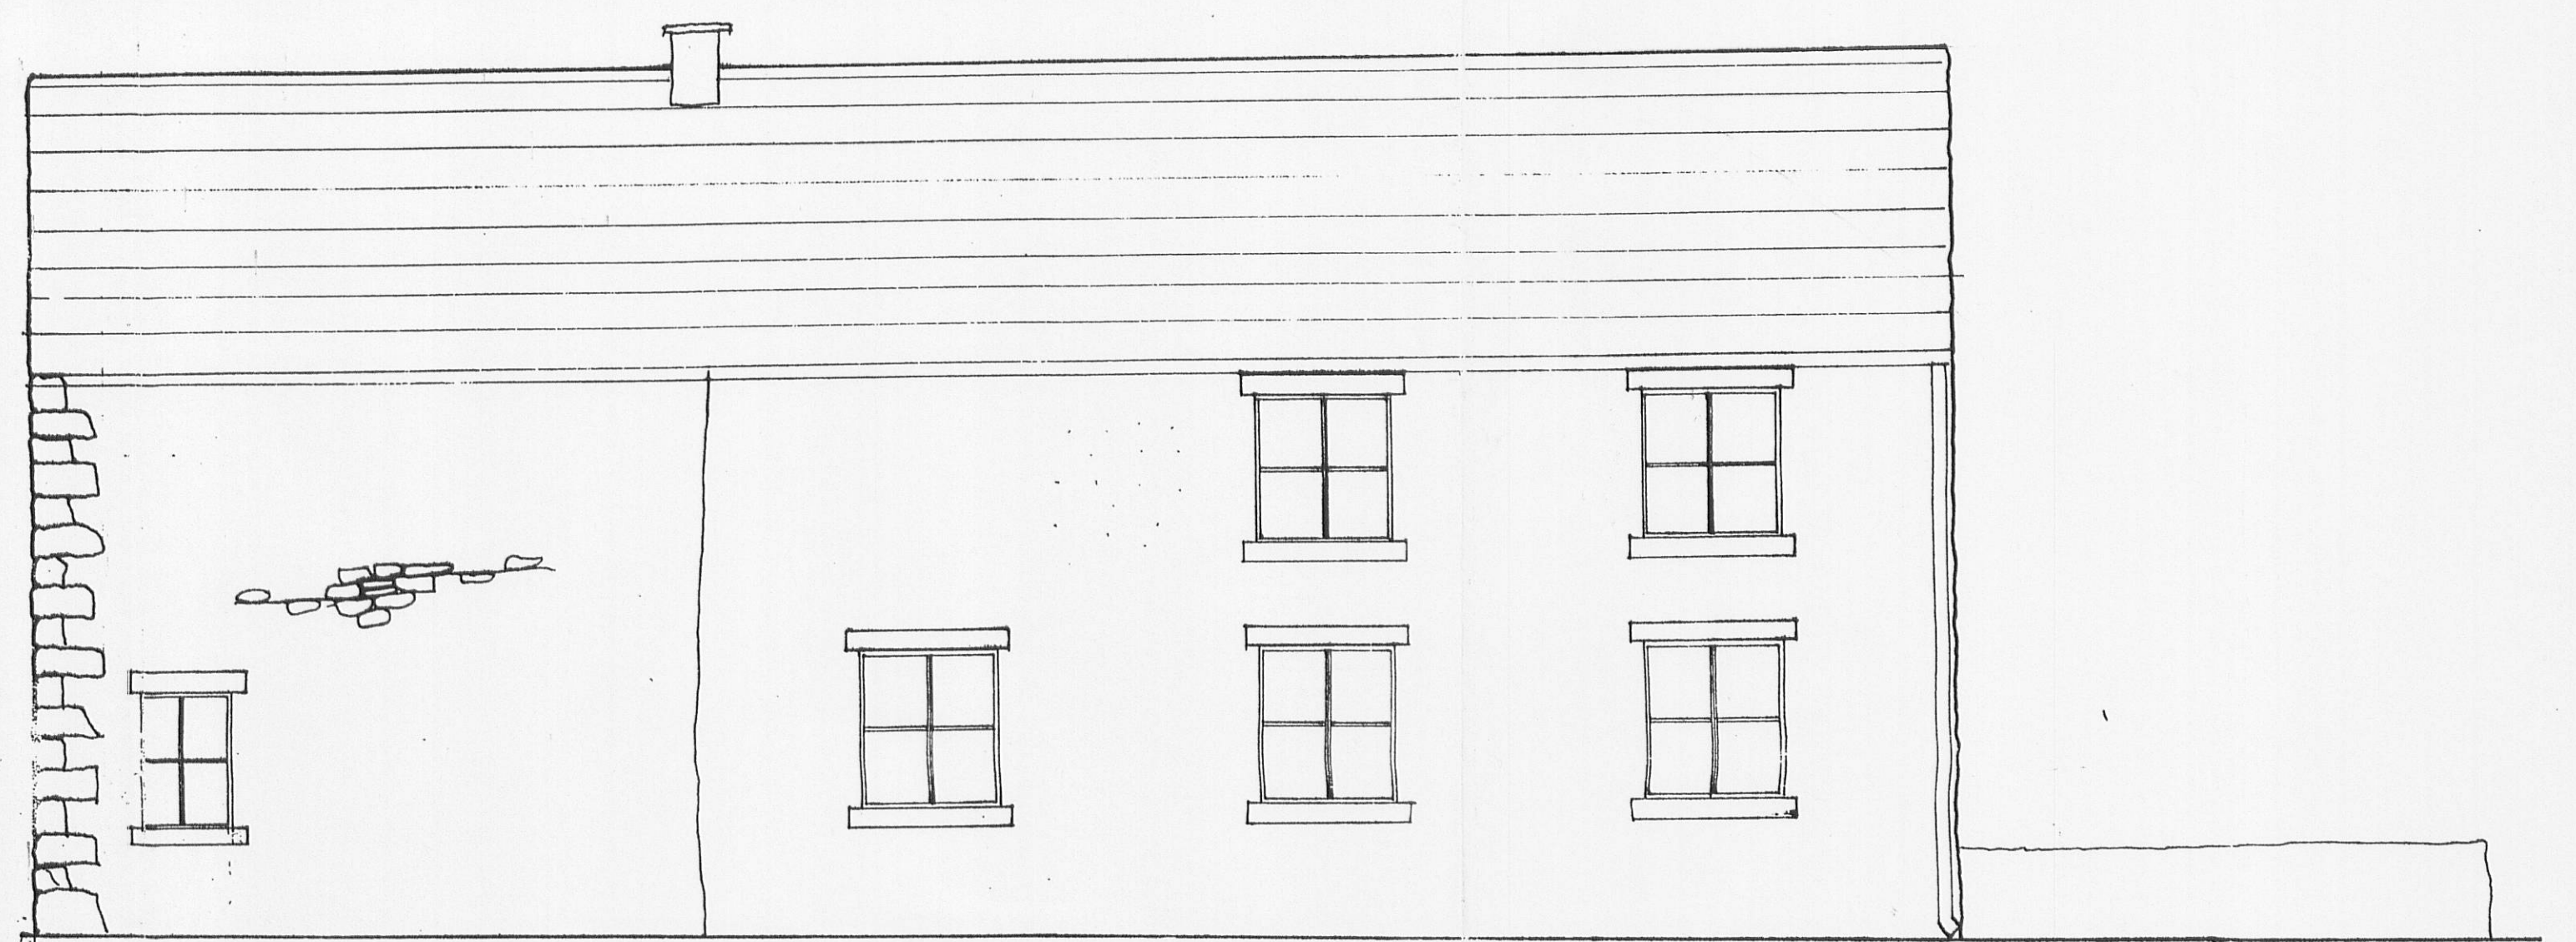


REAR ELEVATION (EAST)

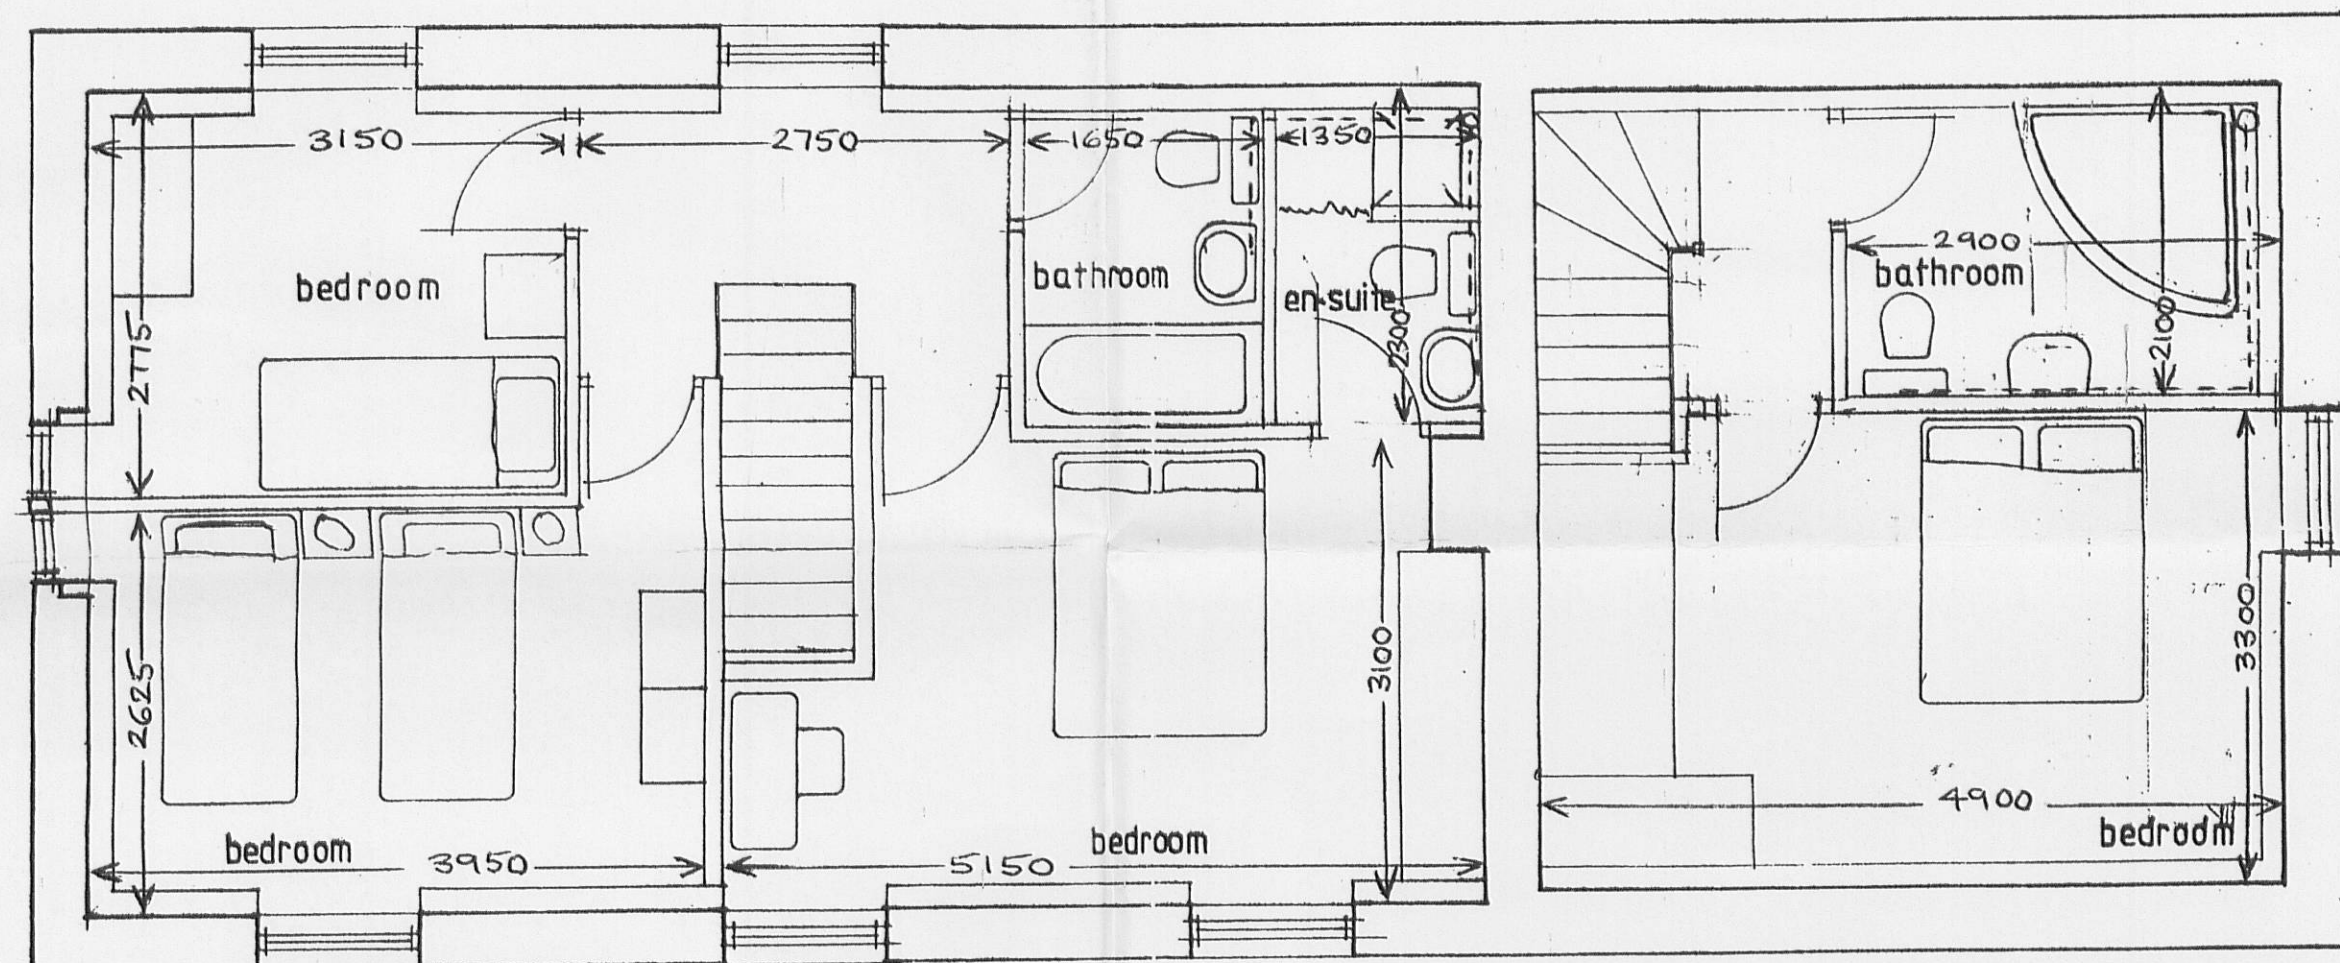

FIRST FLOOR PLAN

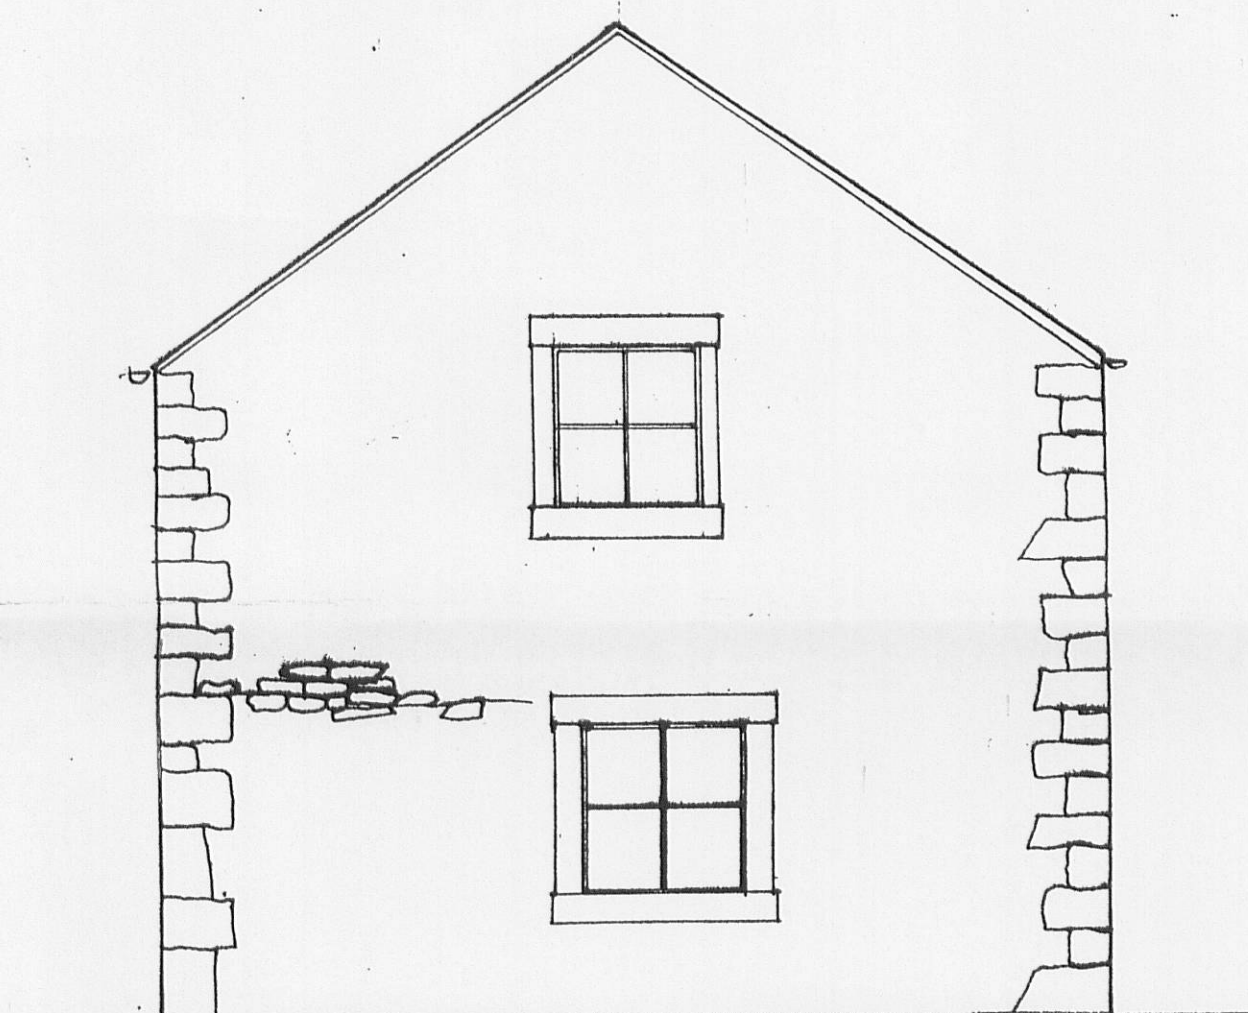



END ELEVATION (NORTH)

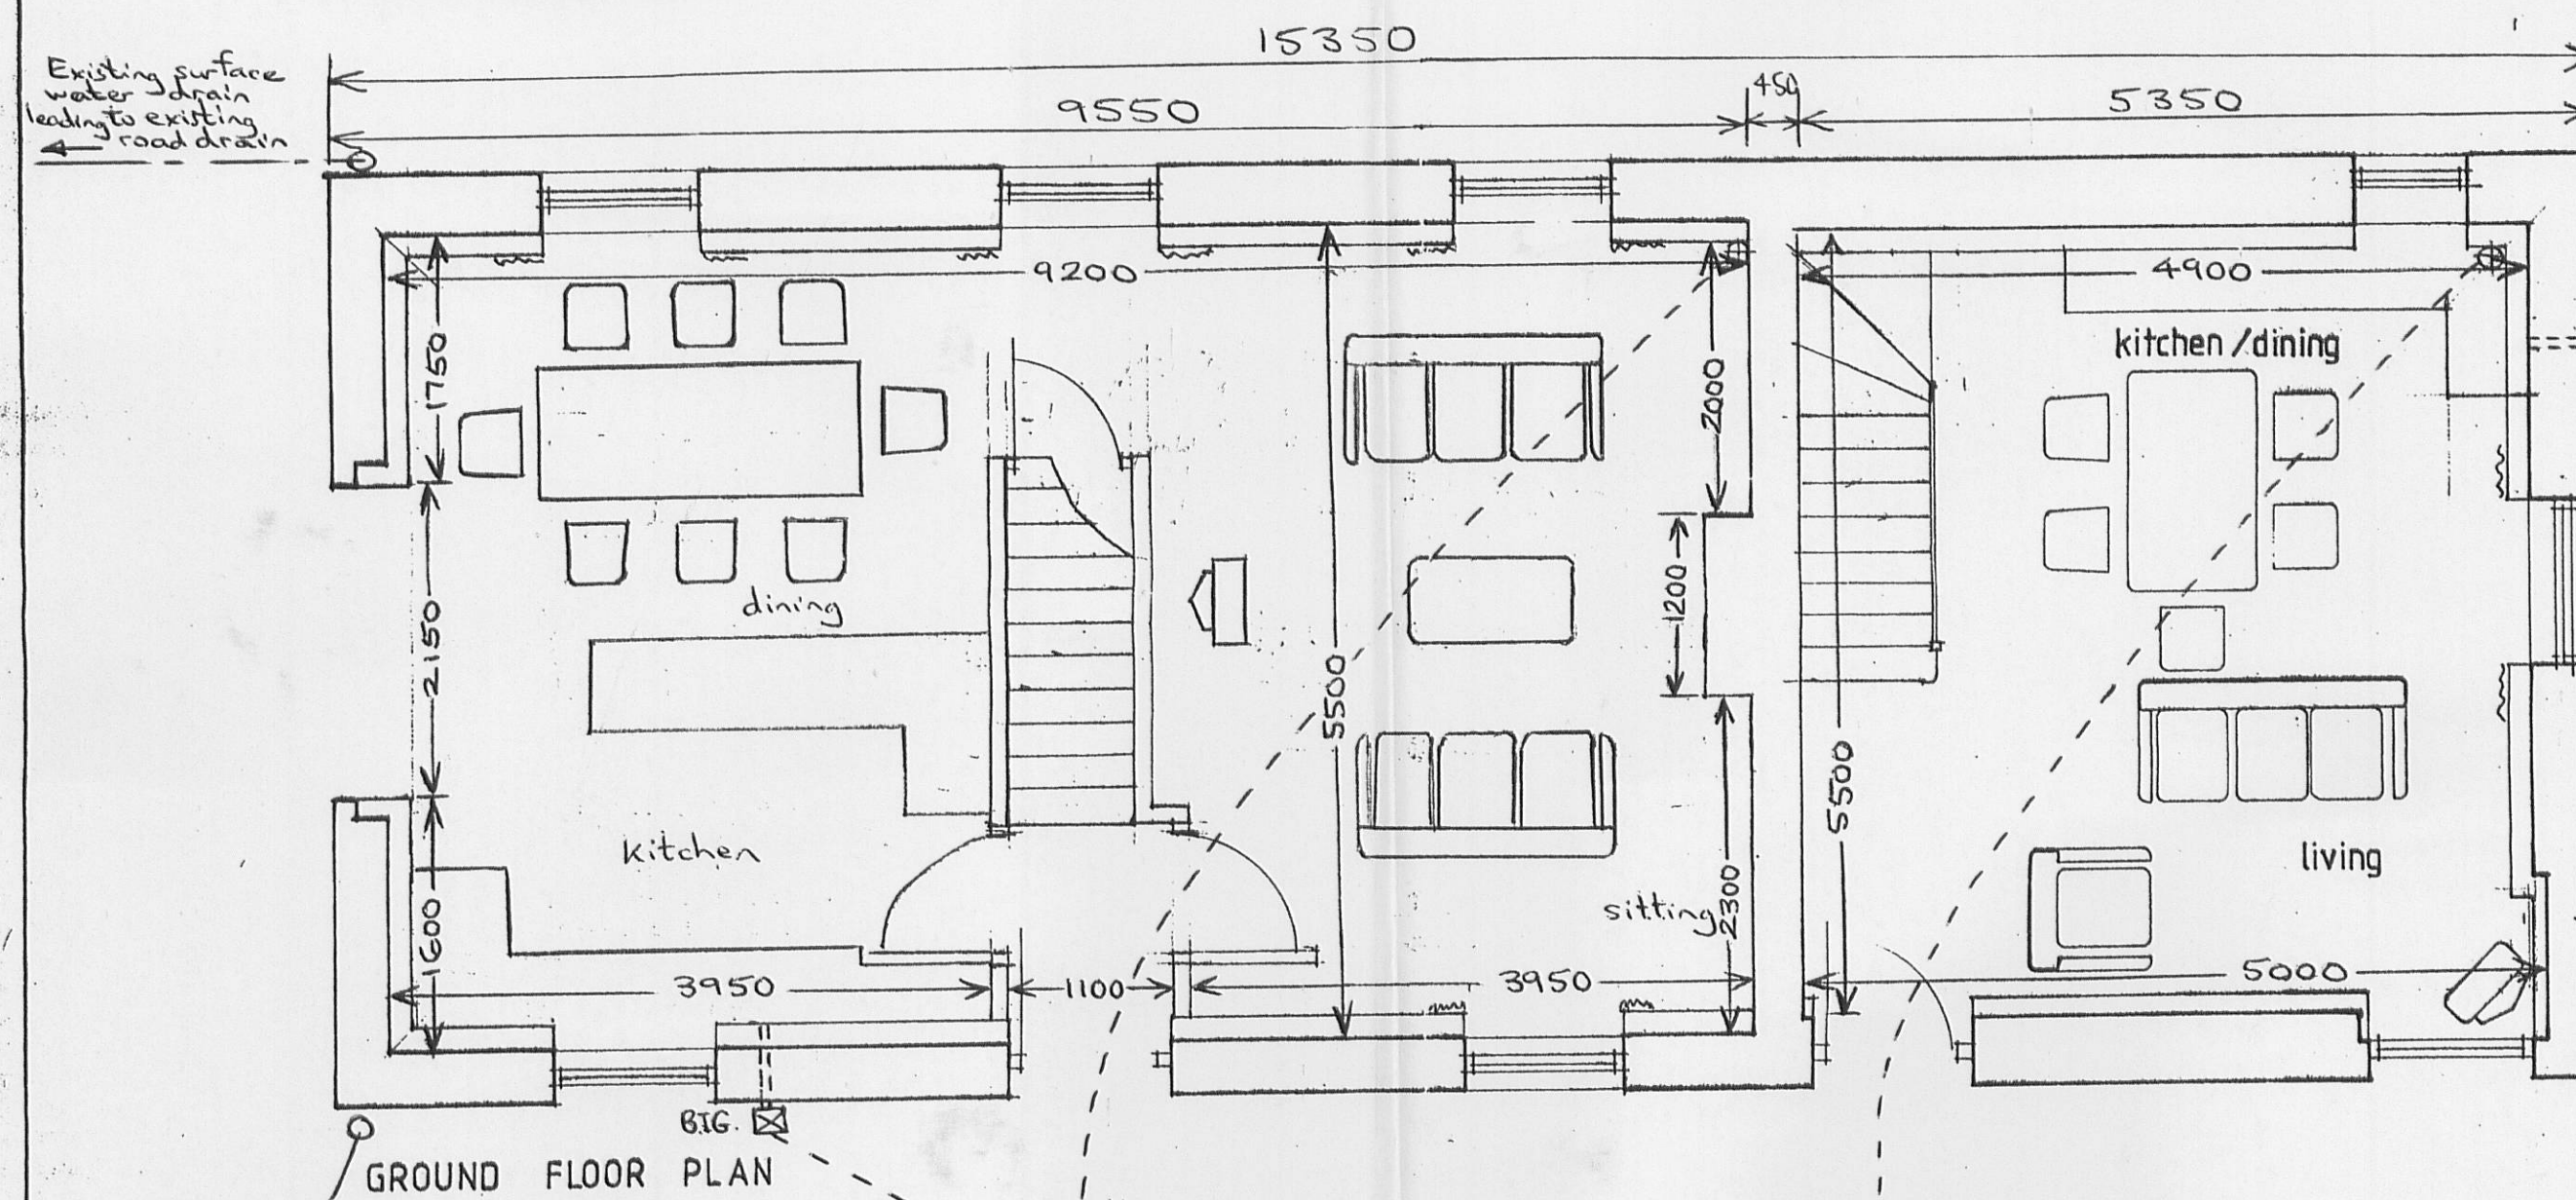

GROUND FLOOR PLAN



END ELEVATION (ROAD FACING) (SOUTH)

 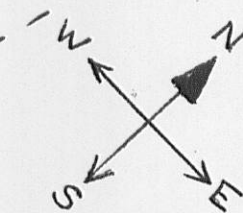

rev. A Existing surface water and proposed foul water drainage added.

Client	DAVID & CHERIE SLATER		
Job Title	PROPOSED BARN CONVERSION FAIRCLOUGH HOUSE LOUD BRIDGE		
	CHIPPING PRESTON PR3 2NX		
	320110702P		
Drawing Title	PROPOSED PLANS & ELEVATIONS		
Scale	Date	Drawn	
1:50	JAN 2011	DS	

DJS - 002A